

# CROSSROADS TOWNHOMES


Lot 5 & 6, Crossroads, New Meadow

**ghm** Architects

October 23, 2023



# SITE PLAT

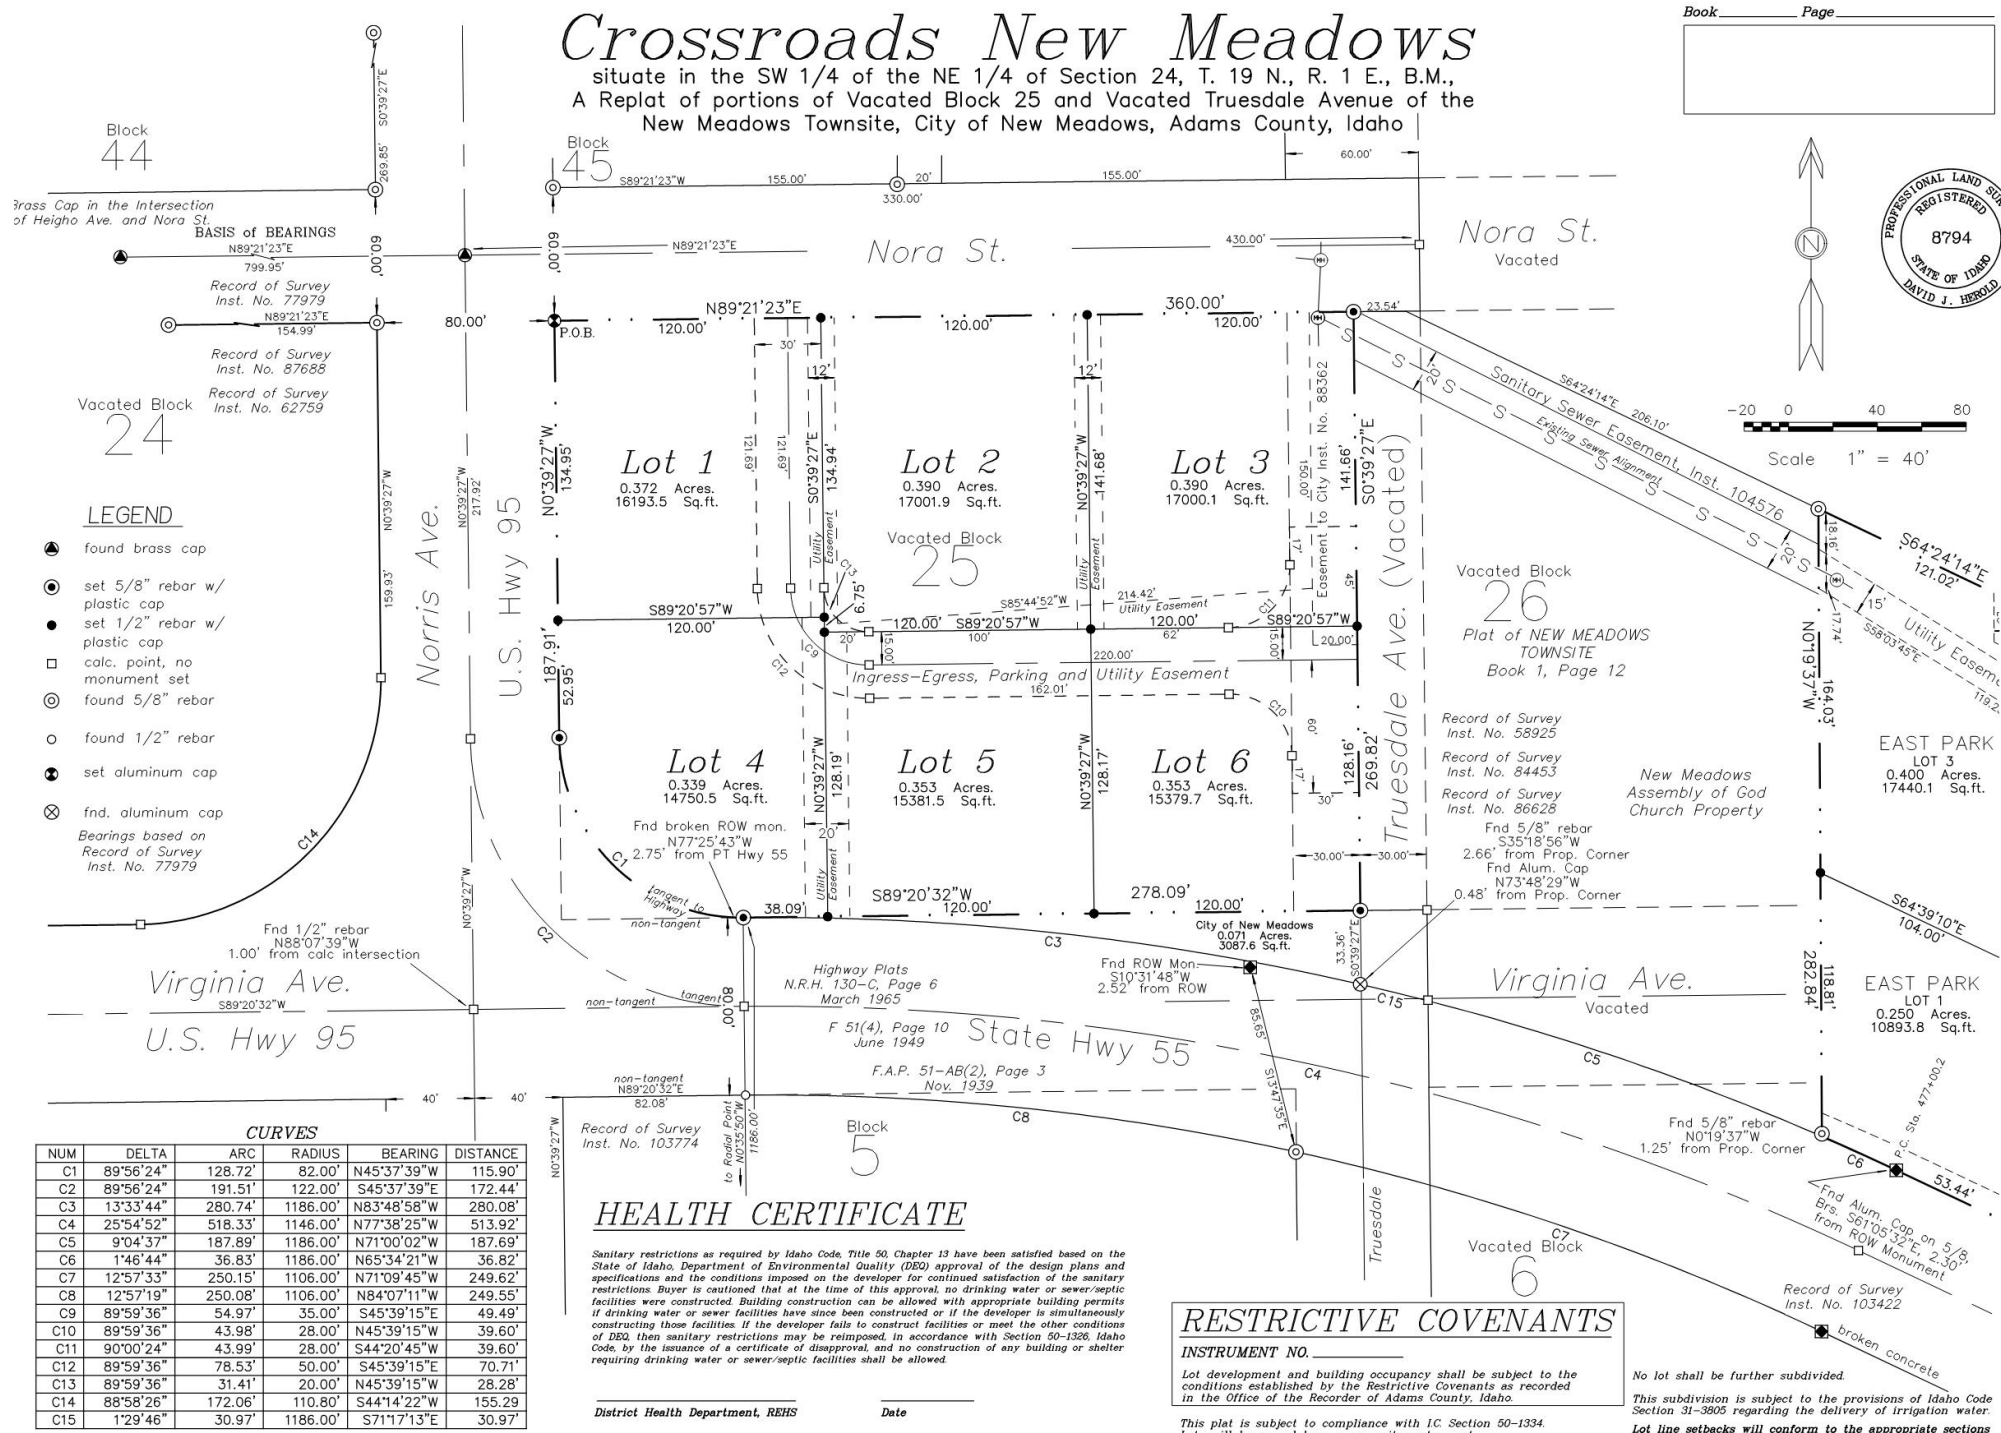


ATE: 22 Feb 06  
LE: new meadows townsite.dwg

KERR SURVEYING, McCall, Idaho, 2006


SHEET 1 OF 2  
1901E241

SITE PLAN  
SCALE // 1" = 40'-0"

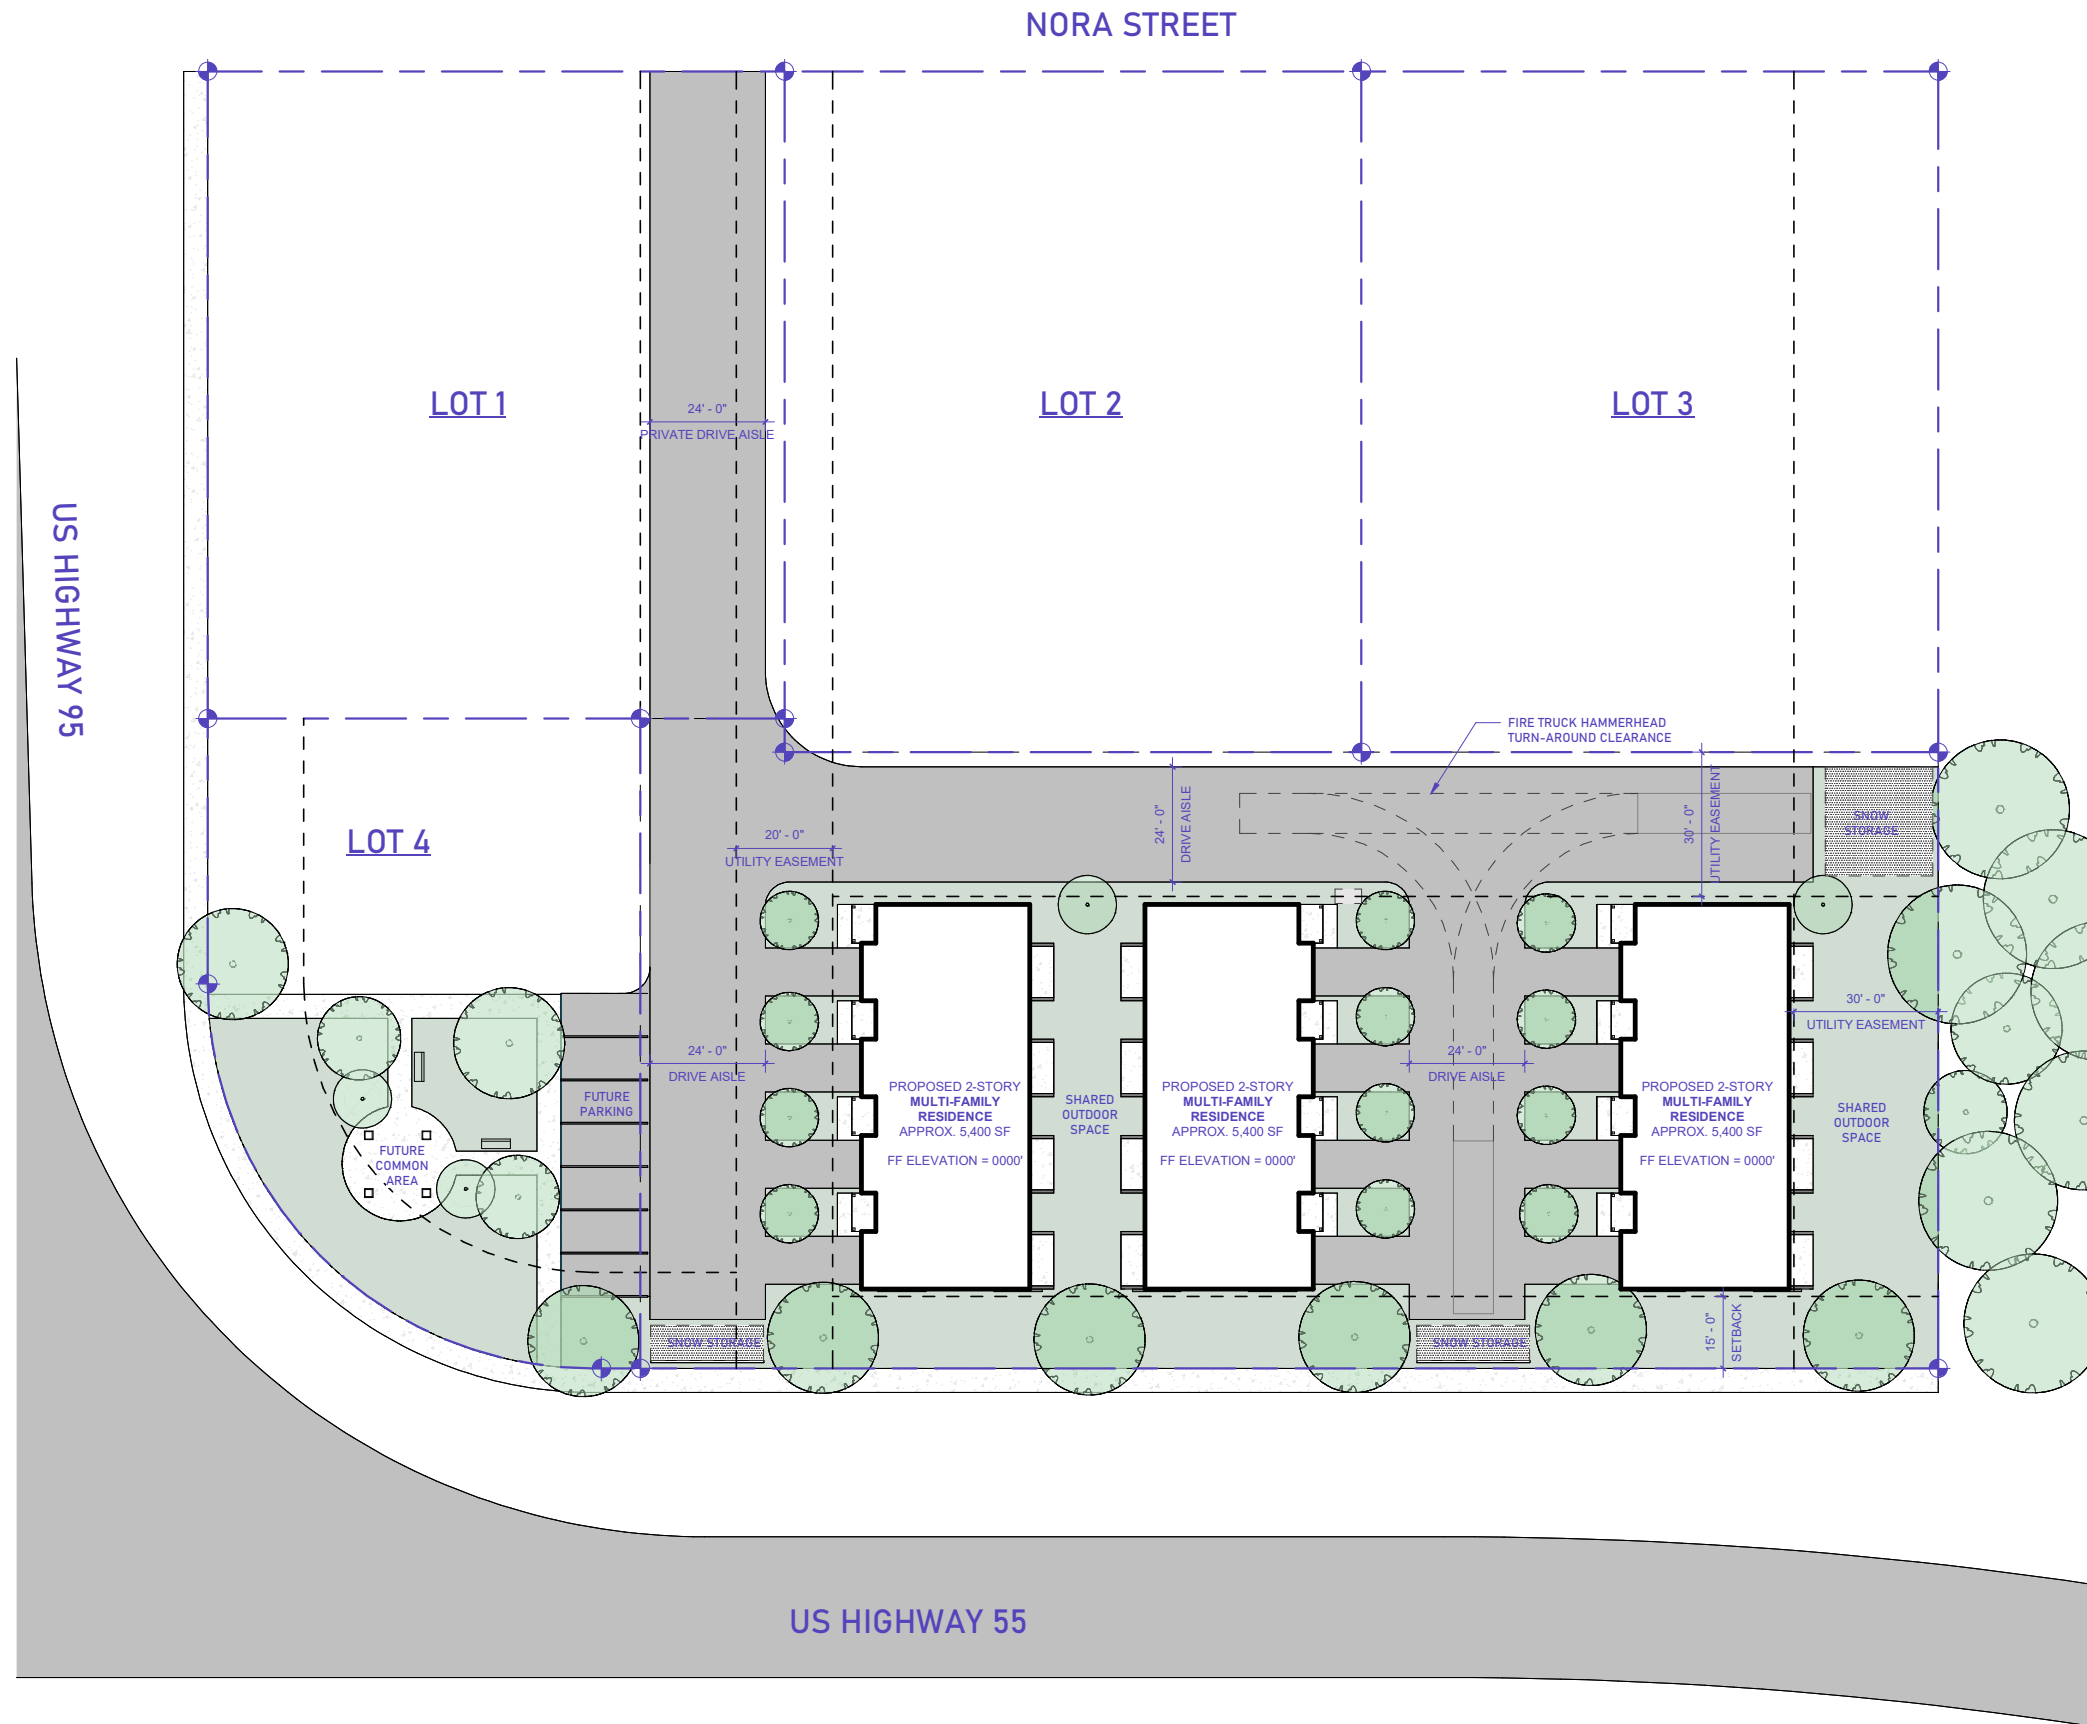


# FLOOR PLANS UNIT PLANS


SCALE // 1/8" = 1'-0"

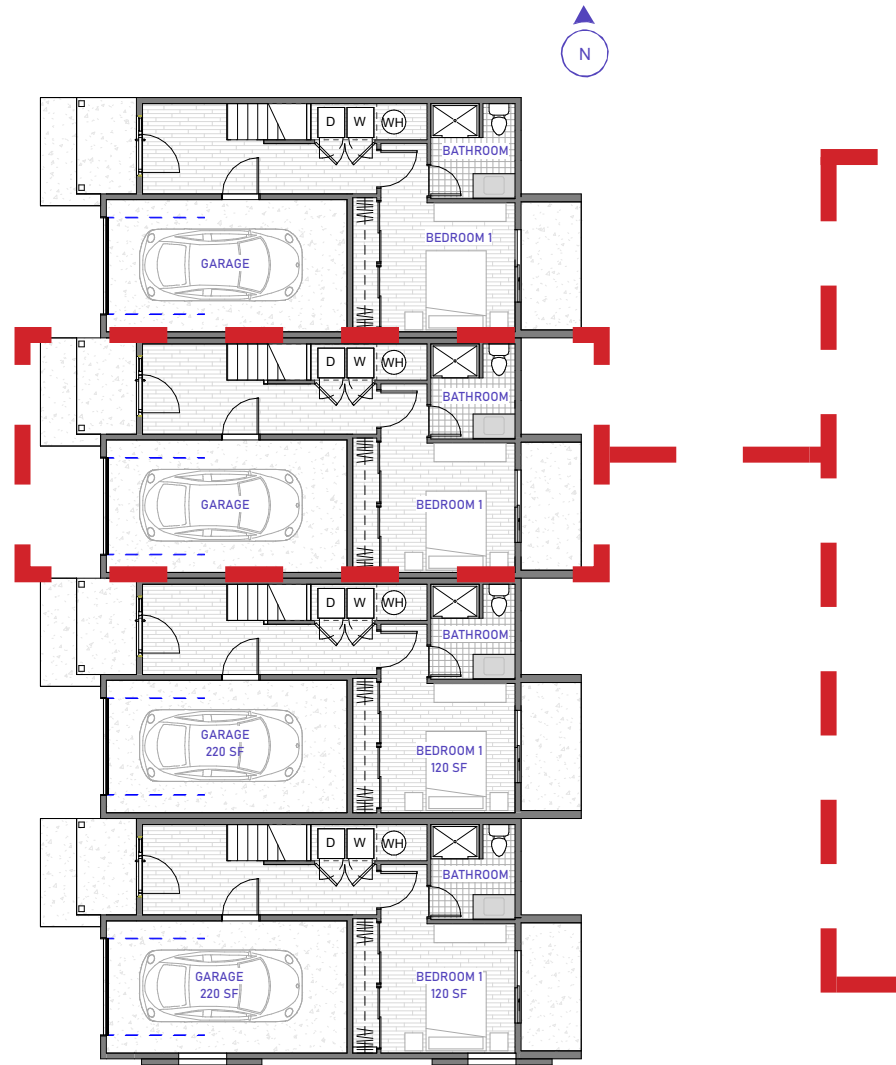

## UNIT PLAN // LEVEL 01

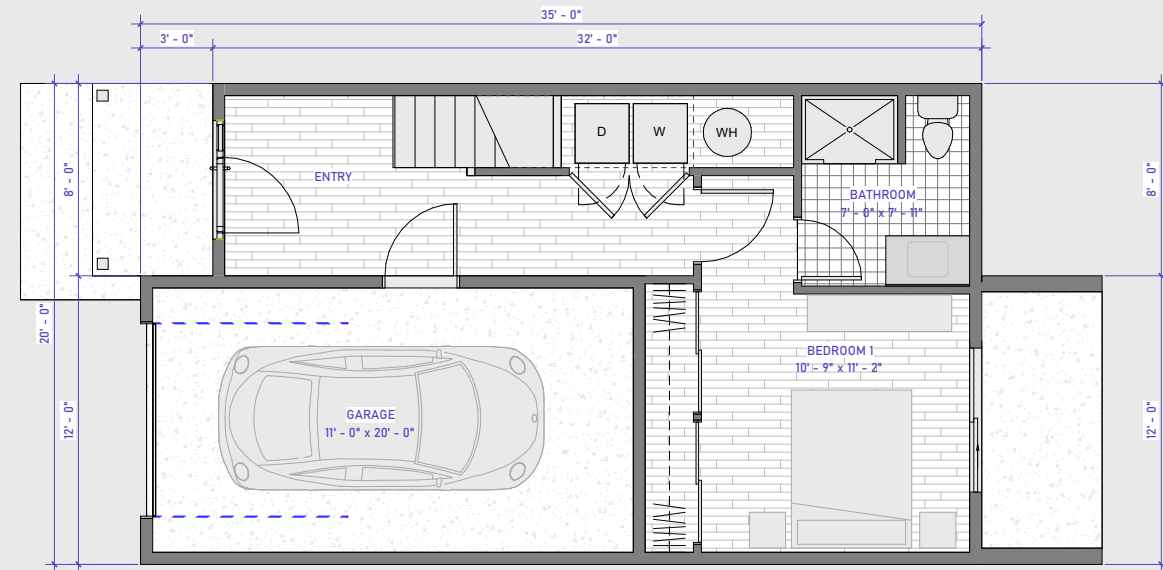


## UNIT PLAN // LEVEL 02

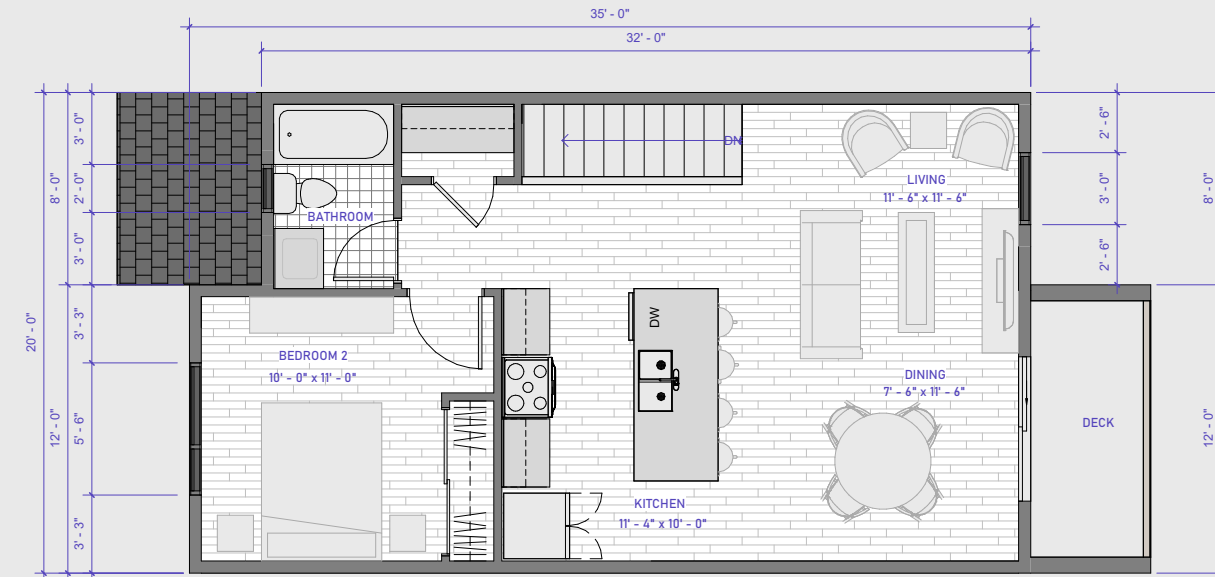

EXTERIOR ELEVATION west view


SCALE // 1/8" = 1'-0"

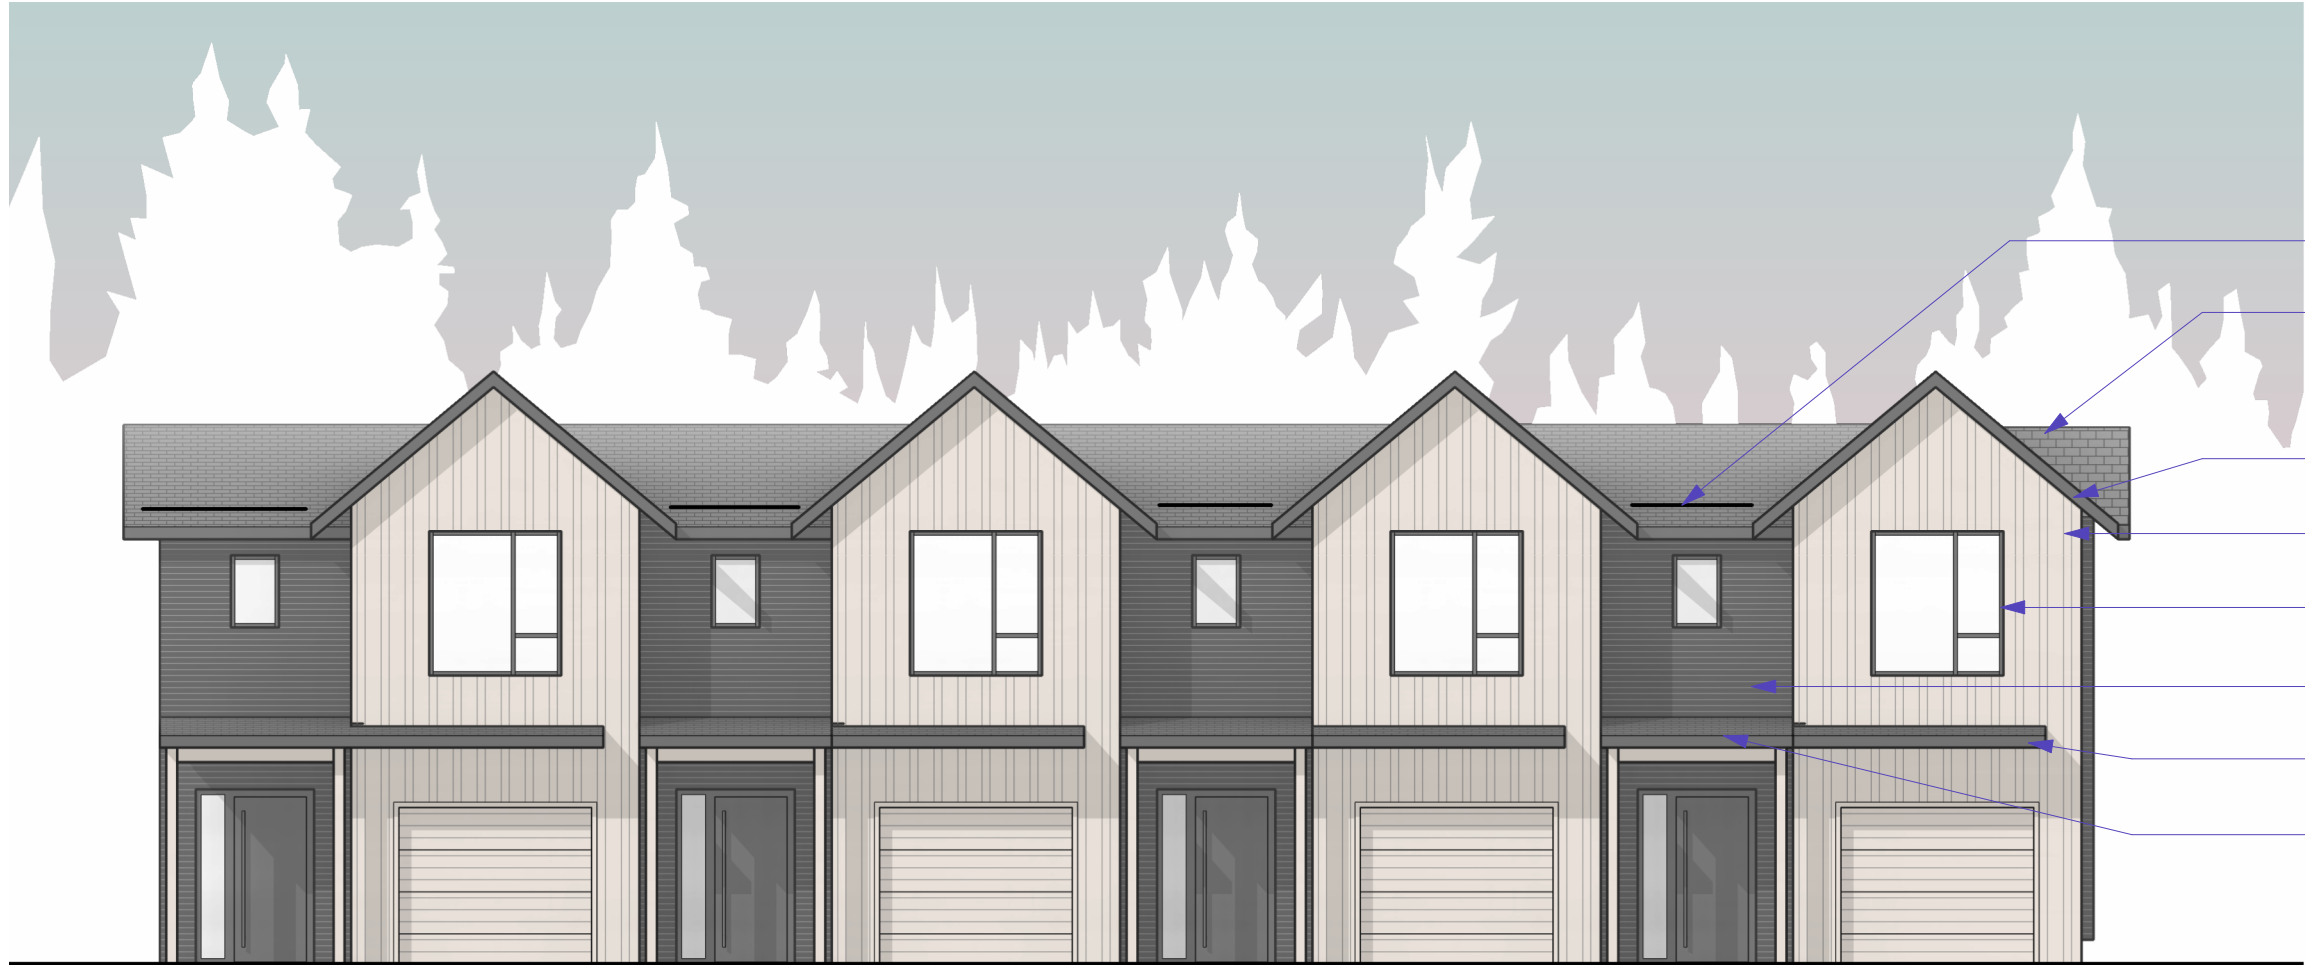

- SNOW GAURD, TYPICAL
- ASPHALT SHINGLE ROOF
- DARK METAL ROOF FASCIA
- VERTICAL LIGHT SIDING
- DARK METAL WINDOWS
- HORIZONTAL DARK SIDING
- 3'-0" OVERHANG OVER GARAGE DOOR
- 6'-0" OVERHANG OVER ENTRY DOOR

EXTERIOR ELEVATION south view

SCALE // 1" = 10'-0"

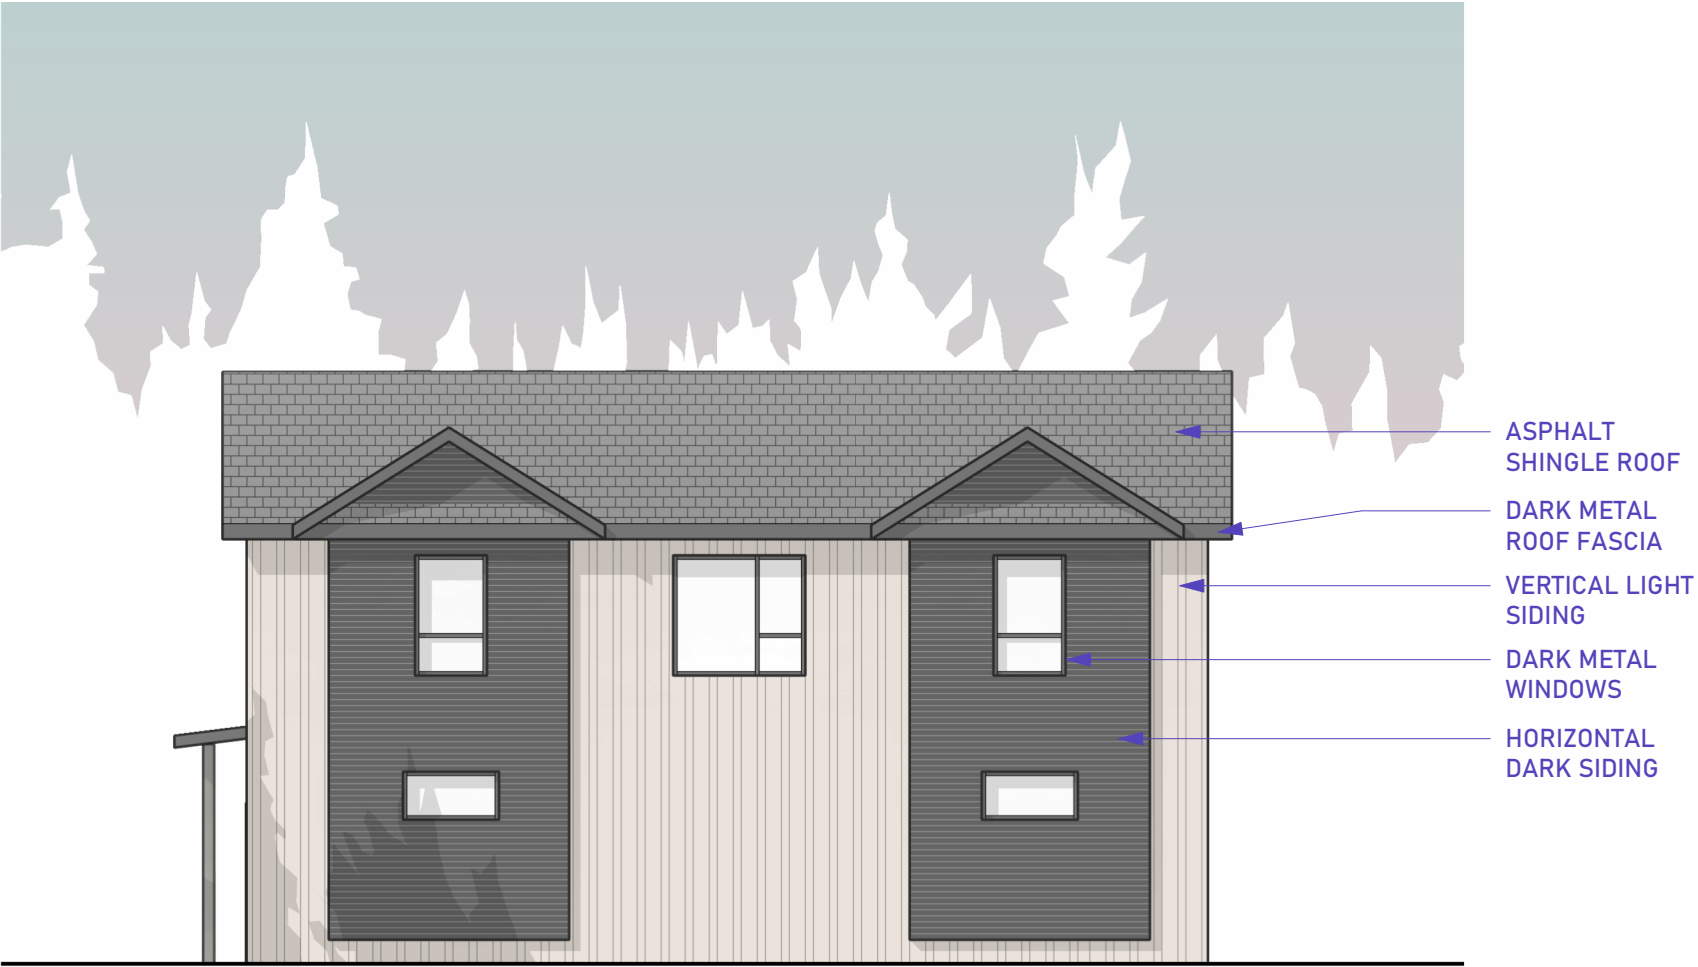

STREET VIEW FROM SOUTH WEST  
SCALE // NTS



THANK YOU