




CAUTION
NOTICE TO CONTRACTOR

THE CONTRACTOR IS SPECIFICALLY CAUTIONED THE LOCATION AND ELEVATION OF EXISTING UTILITIES AS SHOWN ON THESE PLANS ARE BASED ON RECORDS OF THE VARIOUS UTILITY COMPANIES AND MEASUREMENTS TAKEN IN THE FIELD. THE INFORMATION IS NOT TO BE RELIED ON AS BEING EXACT OR COMPLETE. THE CONTRACTOR MUST CALL THE LOCAL UTILITY LOCATION CENTER AT LEAST 72 HOURS BEFORE ANY EXCAVATION TO REQUEST EXACT FIELD LOCATIONS OF THE UTILITIES.

College Avenue

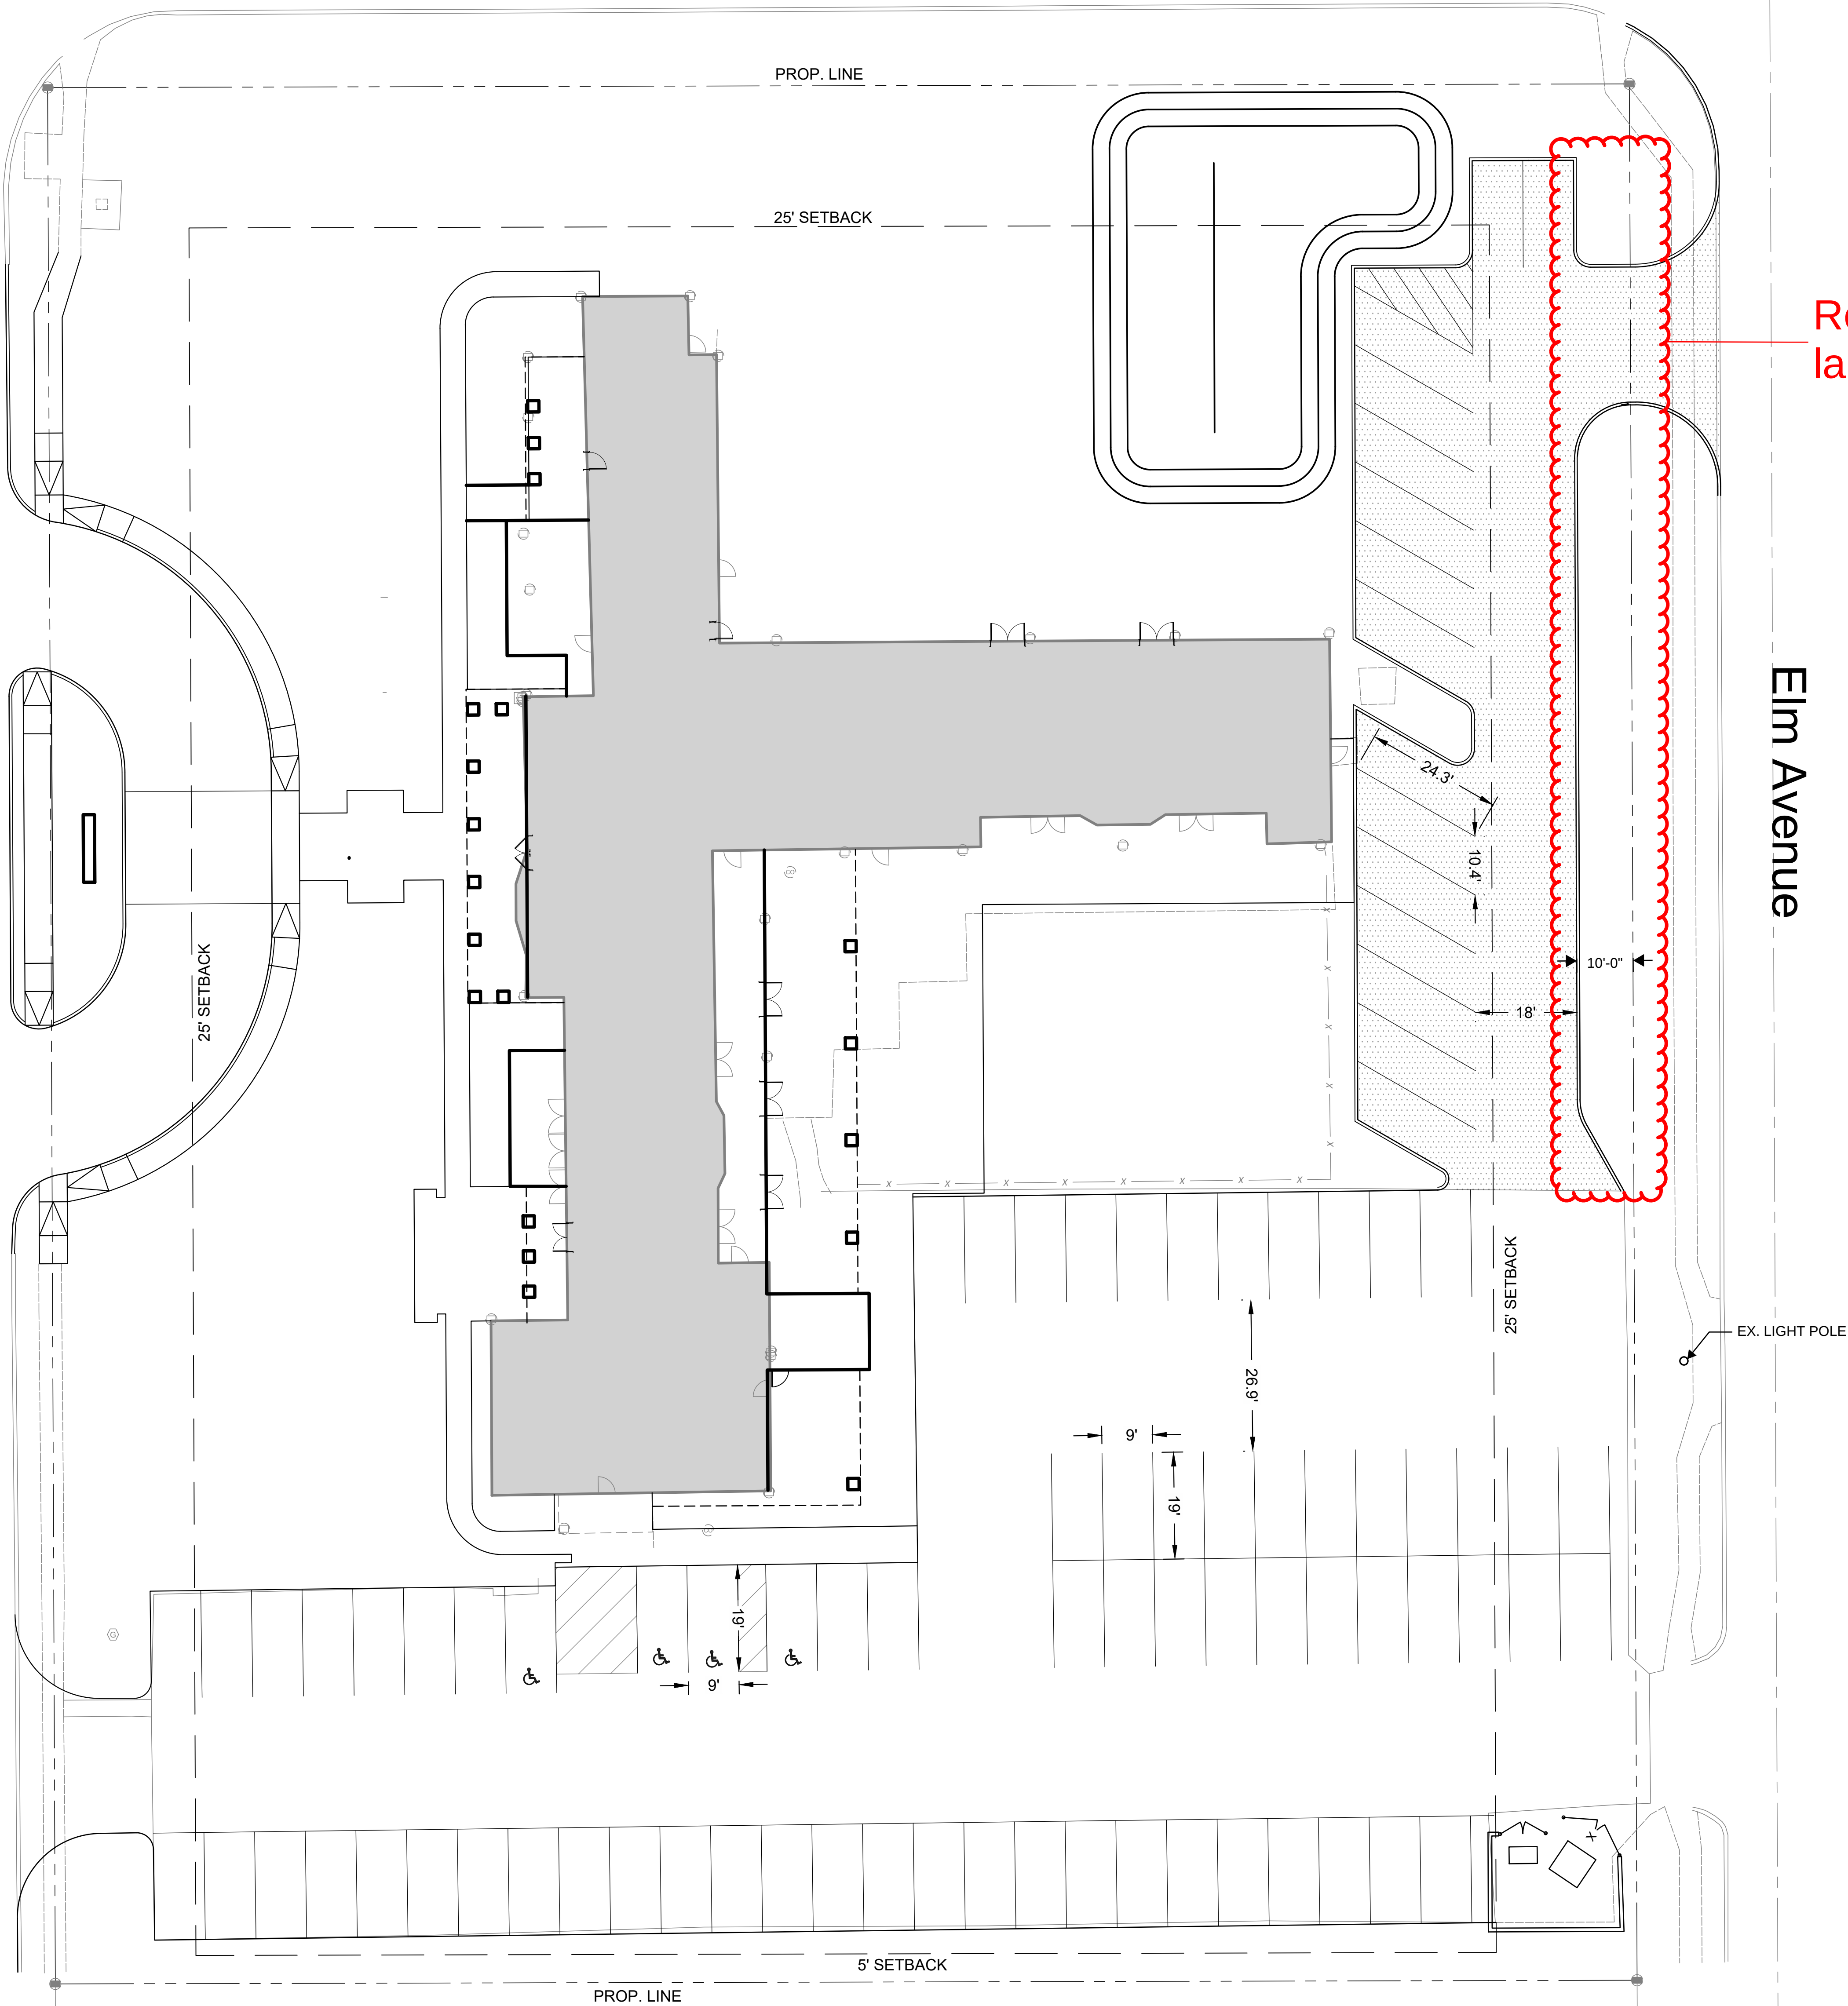

Requested 10'
landscape buffer



INTERIM REVIEW ONLY

THESE DOCUMENTS ARE INCOMPLETE.
THEY ARE NOT INTENDED TO BE USED
FOR PERMIT, BIDDING, OR
CONSTRUCTION.
7/2/2025 2:33:53 PM



OU ALPHA PHI - RENOVATION & ADDITION

1401 COLLEGE AVENUE, NORMAN, OK 73072

SPECIAL USE
SITE PLAN

GH2ARCHITECTS

GH2.COM

OTHER ISSUE DATES:
NO. DESCRIPTION DATE

SHEET NAME:
SPECIAL USE
SITE PLAN

SHEET NUMBER:

© 2024 COPYRIGHT GH2 ARCHITECTS, LLC