

DESIGN POSSESSION CLAIM

THIS DESIGN IS THE PROPERTY OF PARAGON SOLUTIONS. NO PART OF THIS DESIGN SHALL BE REPRODUCED OR TRANSMITTED IN ANY FORM OR BY ANY MEANS, ELECTRONIC OR MECHANICAL, WITHOUT THE WRITTEN PERMISSION OF PARAGON SOLUTIONS. PARAGON SOLUTIONS DESIGN GROUPS ARE NOT RESPONSIBLE FOR ANY STRUCTURAL, ELECTRICAL, MECHANICAL, OR OTHER CONSTRUCTION OF THE ENGINEER, ARCHITECT, AND/OR GENERAL CONTRACTOR AUTHORIZED BY THE OWNER TO CONSTRUCT THE PROJECT. THE APPLICABLE TEXAS COUNTY AND THIS DESIGN IS SO GOVERNED BY THE LAWS OF TEXAS.

ROASTER'S MARKET

NORMAN, OK

PROPOSED SITE PLAN

REVISION DATE	BY

DRAWN BY: JDM


CHECKED BY: XX

DATE: 09 DEC, 2021

JOB NUMBER: 3667

SCALE: 1" = 15'-0"

SHEET XX OF XX

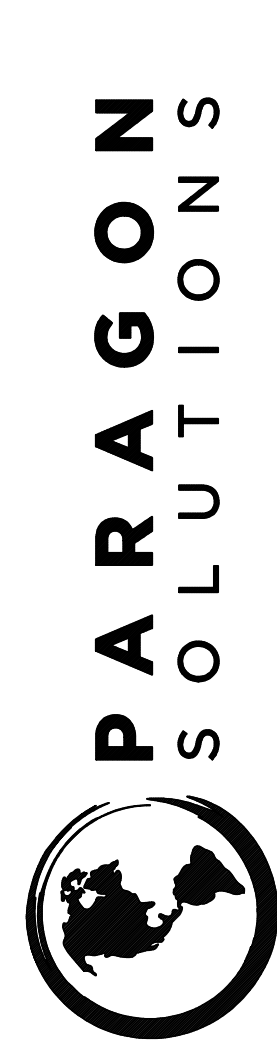

201 MAIN STREET, SUITE 1150 | FORT WORTH, TEXAS 76102 | PHONE: 817-927-7171