


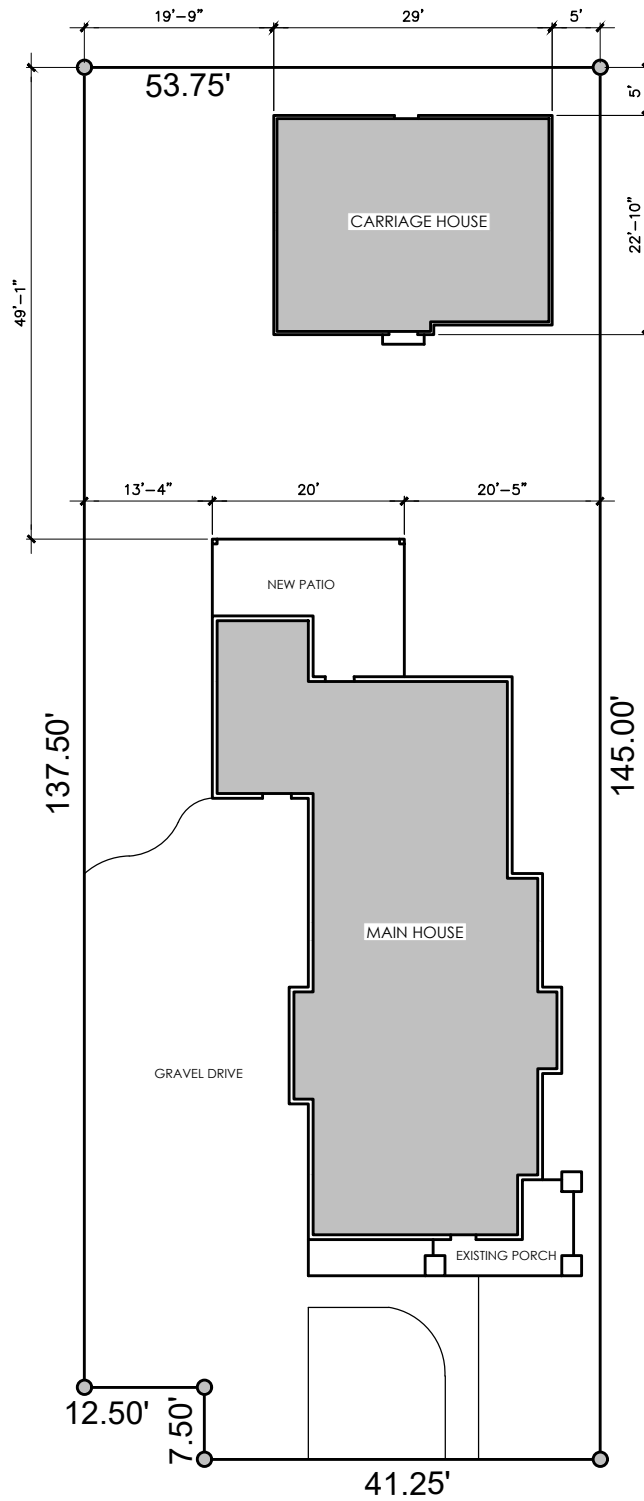

N. COLLEGE AVE

1 SITE PLAN
SCALE: 1" = 20'

LINCOLN ADDITION

467 N. COLLEGE AVE
CLEVELAND COUNTY
NORMAN, OKLAHOMA

