


↑ N

SITE PLAN

621 Highland Parkway

SCALE 1:20

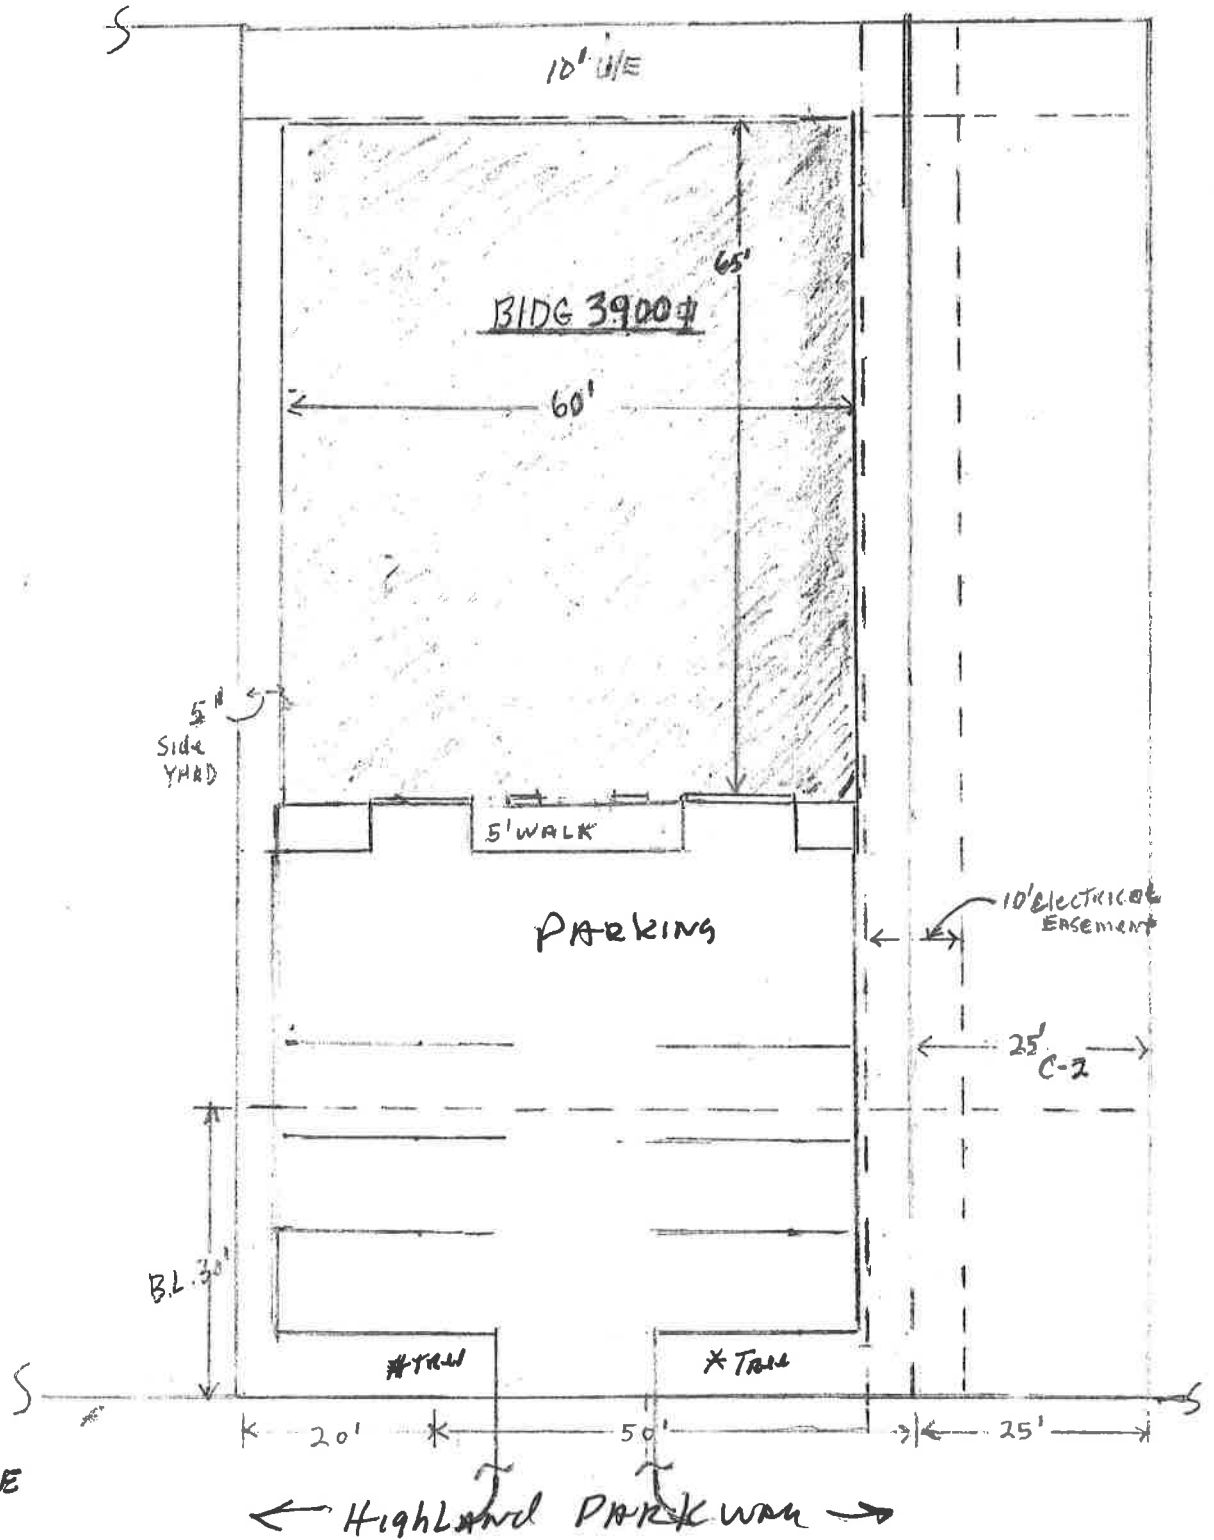

1:20 SOME