
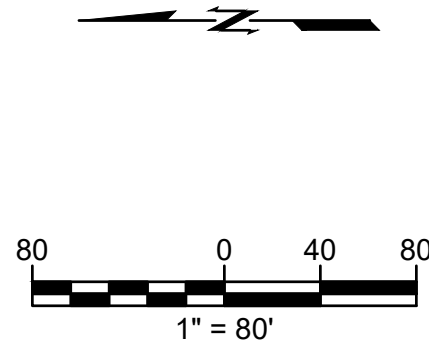


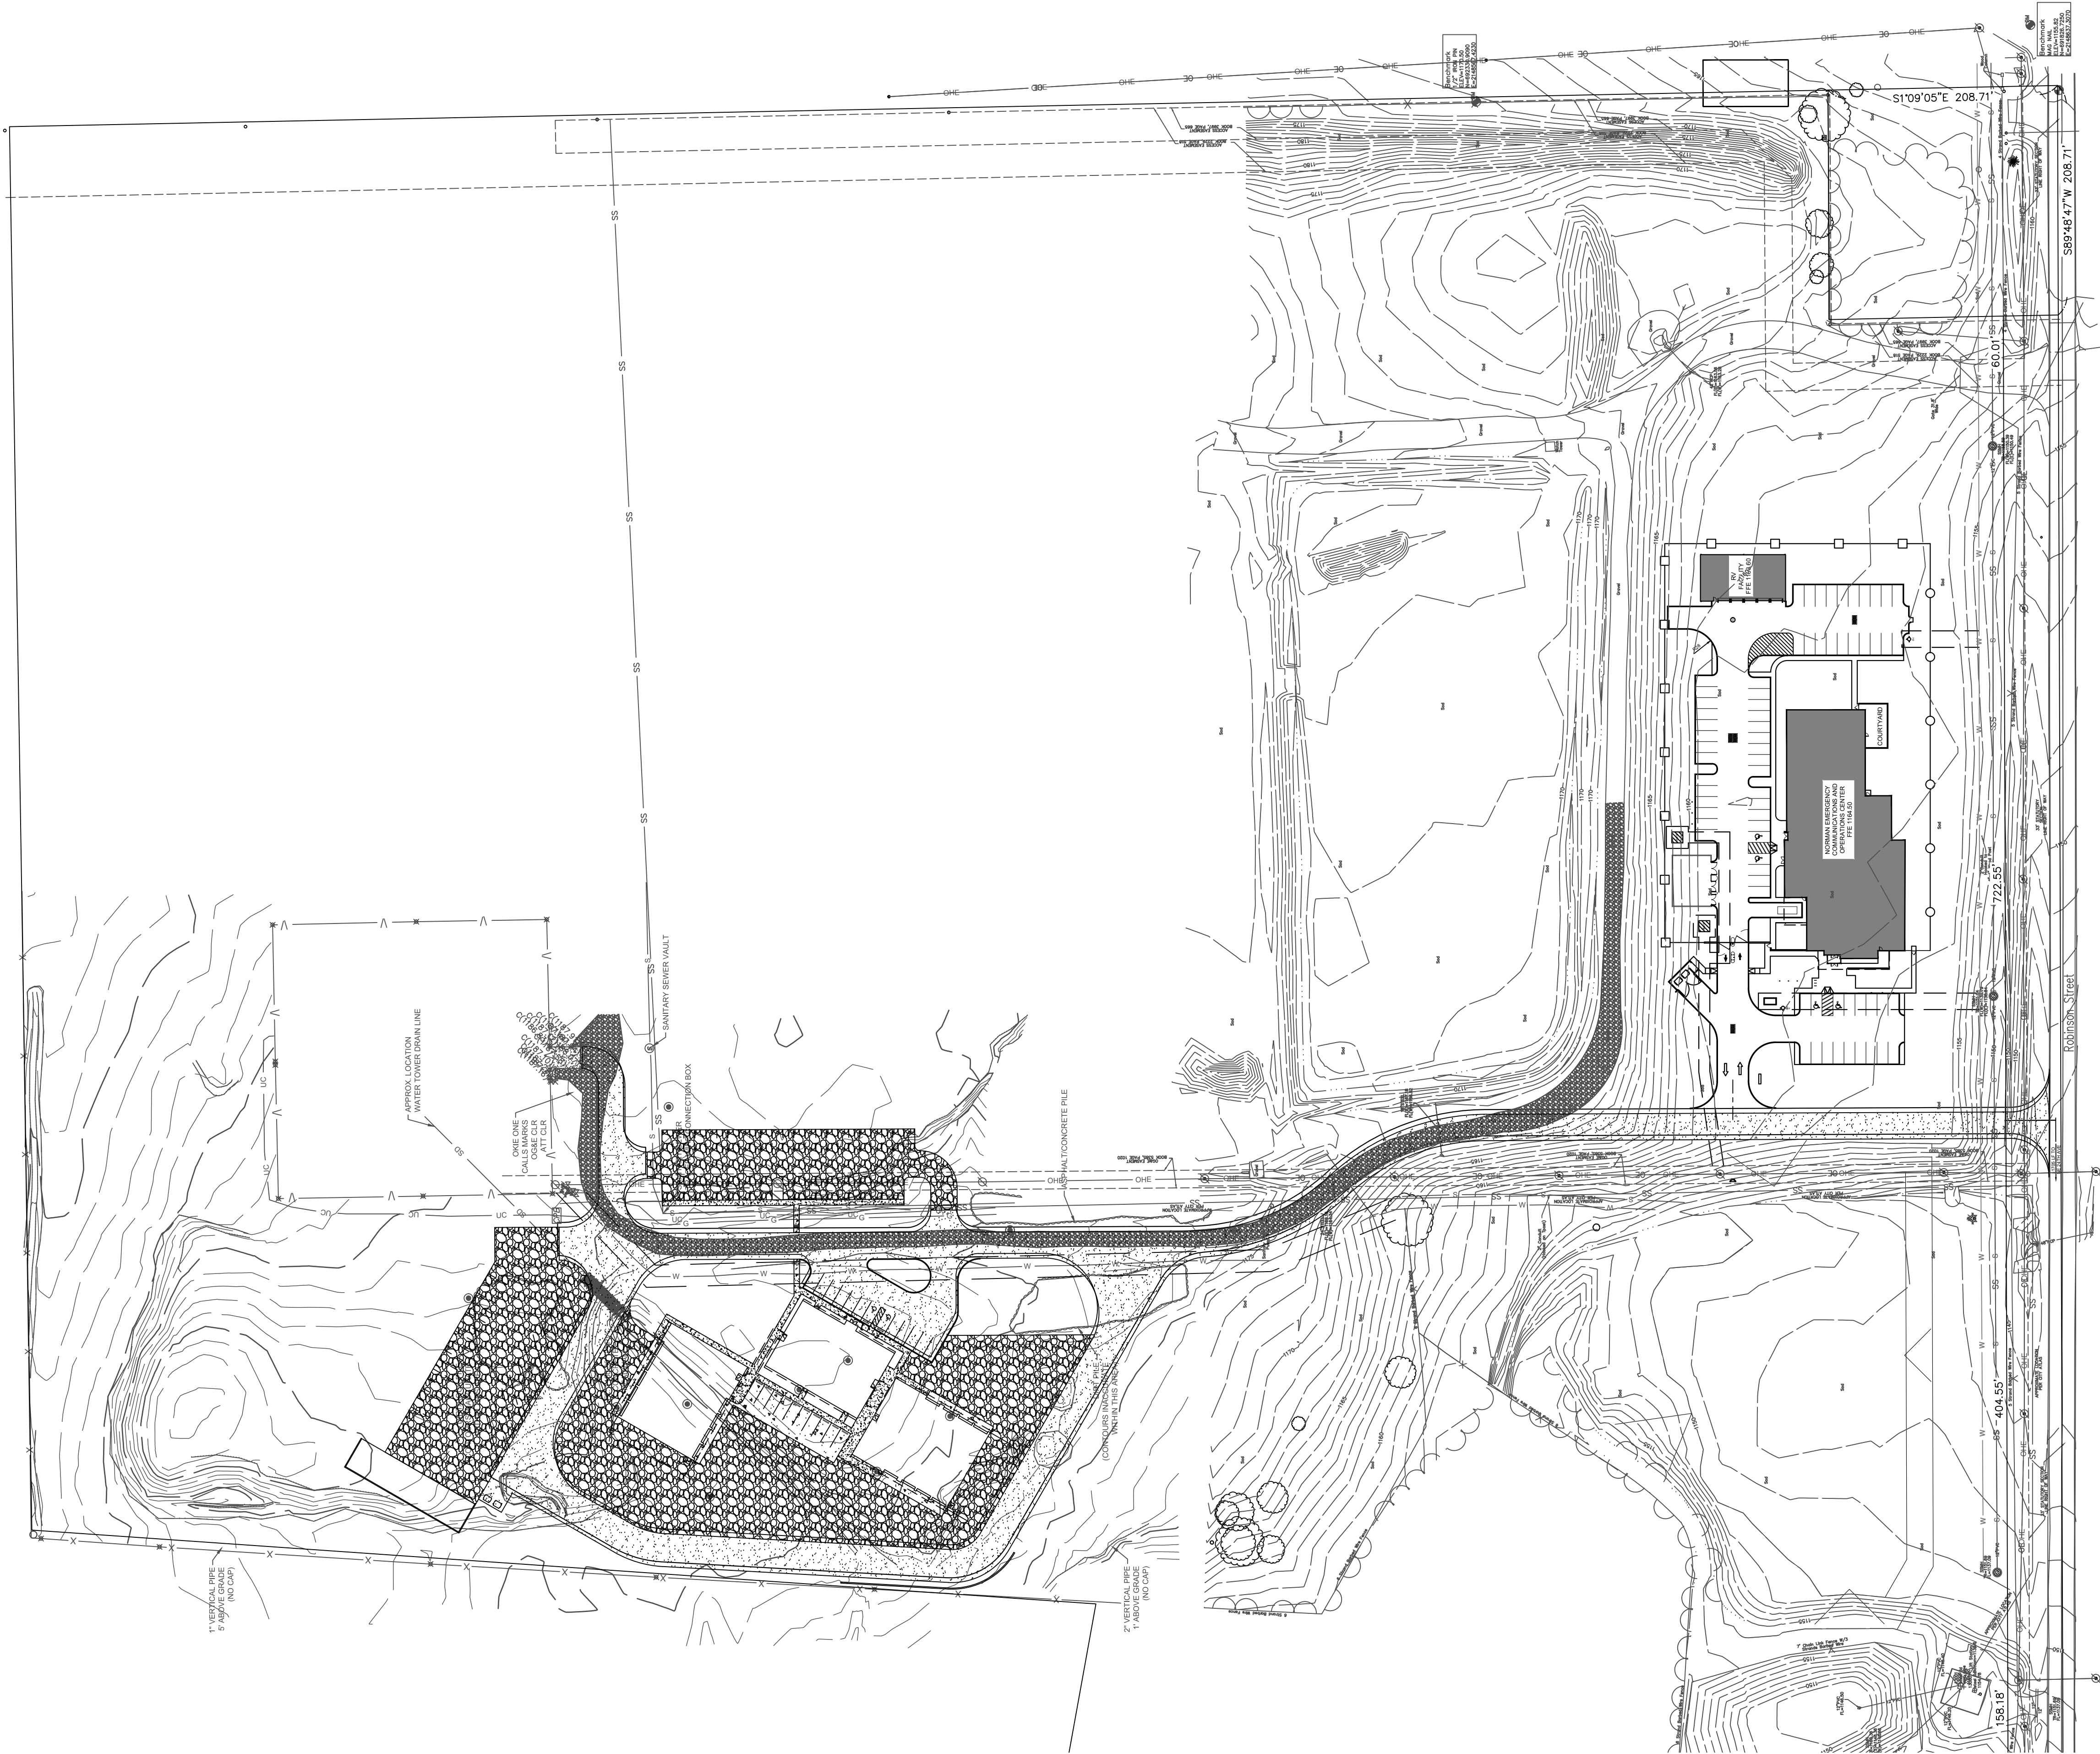

NORMAN UTILITIES
LINE MAINTENANCE FACILITY
NORMAN, OK

REV	DESCRIPTION	DATE
PRELIMINARY		2020-09-28
35% CD		2022-06-09
PROJECT NO. 1980028		
SHEET NAME		
OVERALL SITE PLAN		
SHEET NO.		