

creative home designs

100 N. BROADWAY SUITE 100 EDMOND, OK 73034 405-270-6417

6112 S. MEMORIAL TULSA, OK 74133 918-943-5154

CHD.DESIGN

CAMPUS CORNER RENTALS

6-11-2026

NL


BUILDING ADDRESS 214 W. APACHE NORMAN, OK

SQUARE FOOTAGE

TOTAL BUILDING- 6,119 SQ FT

SITE PLAN

C101

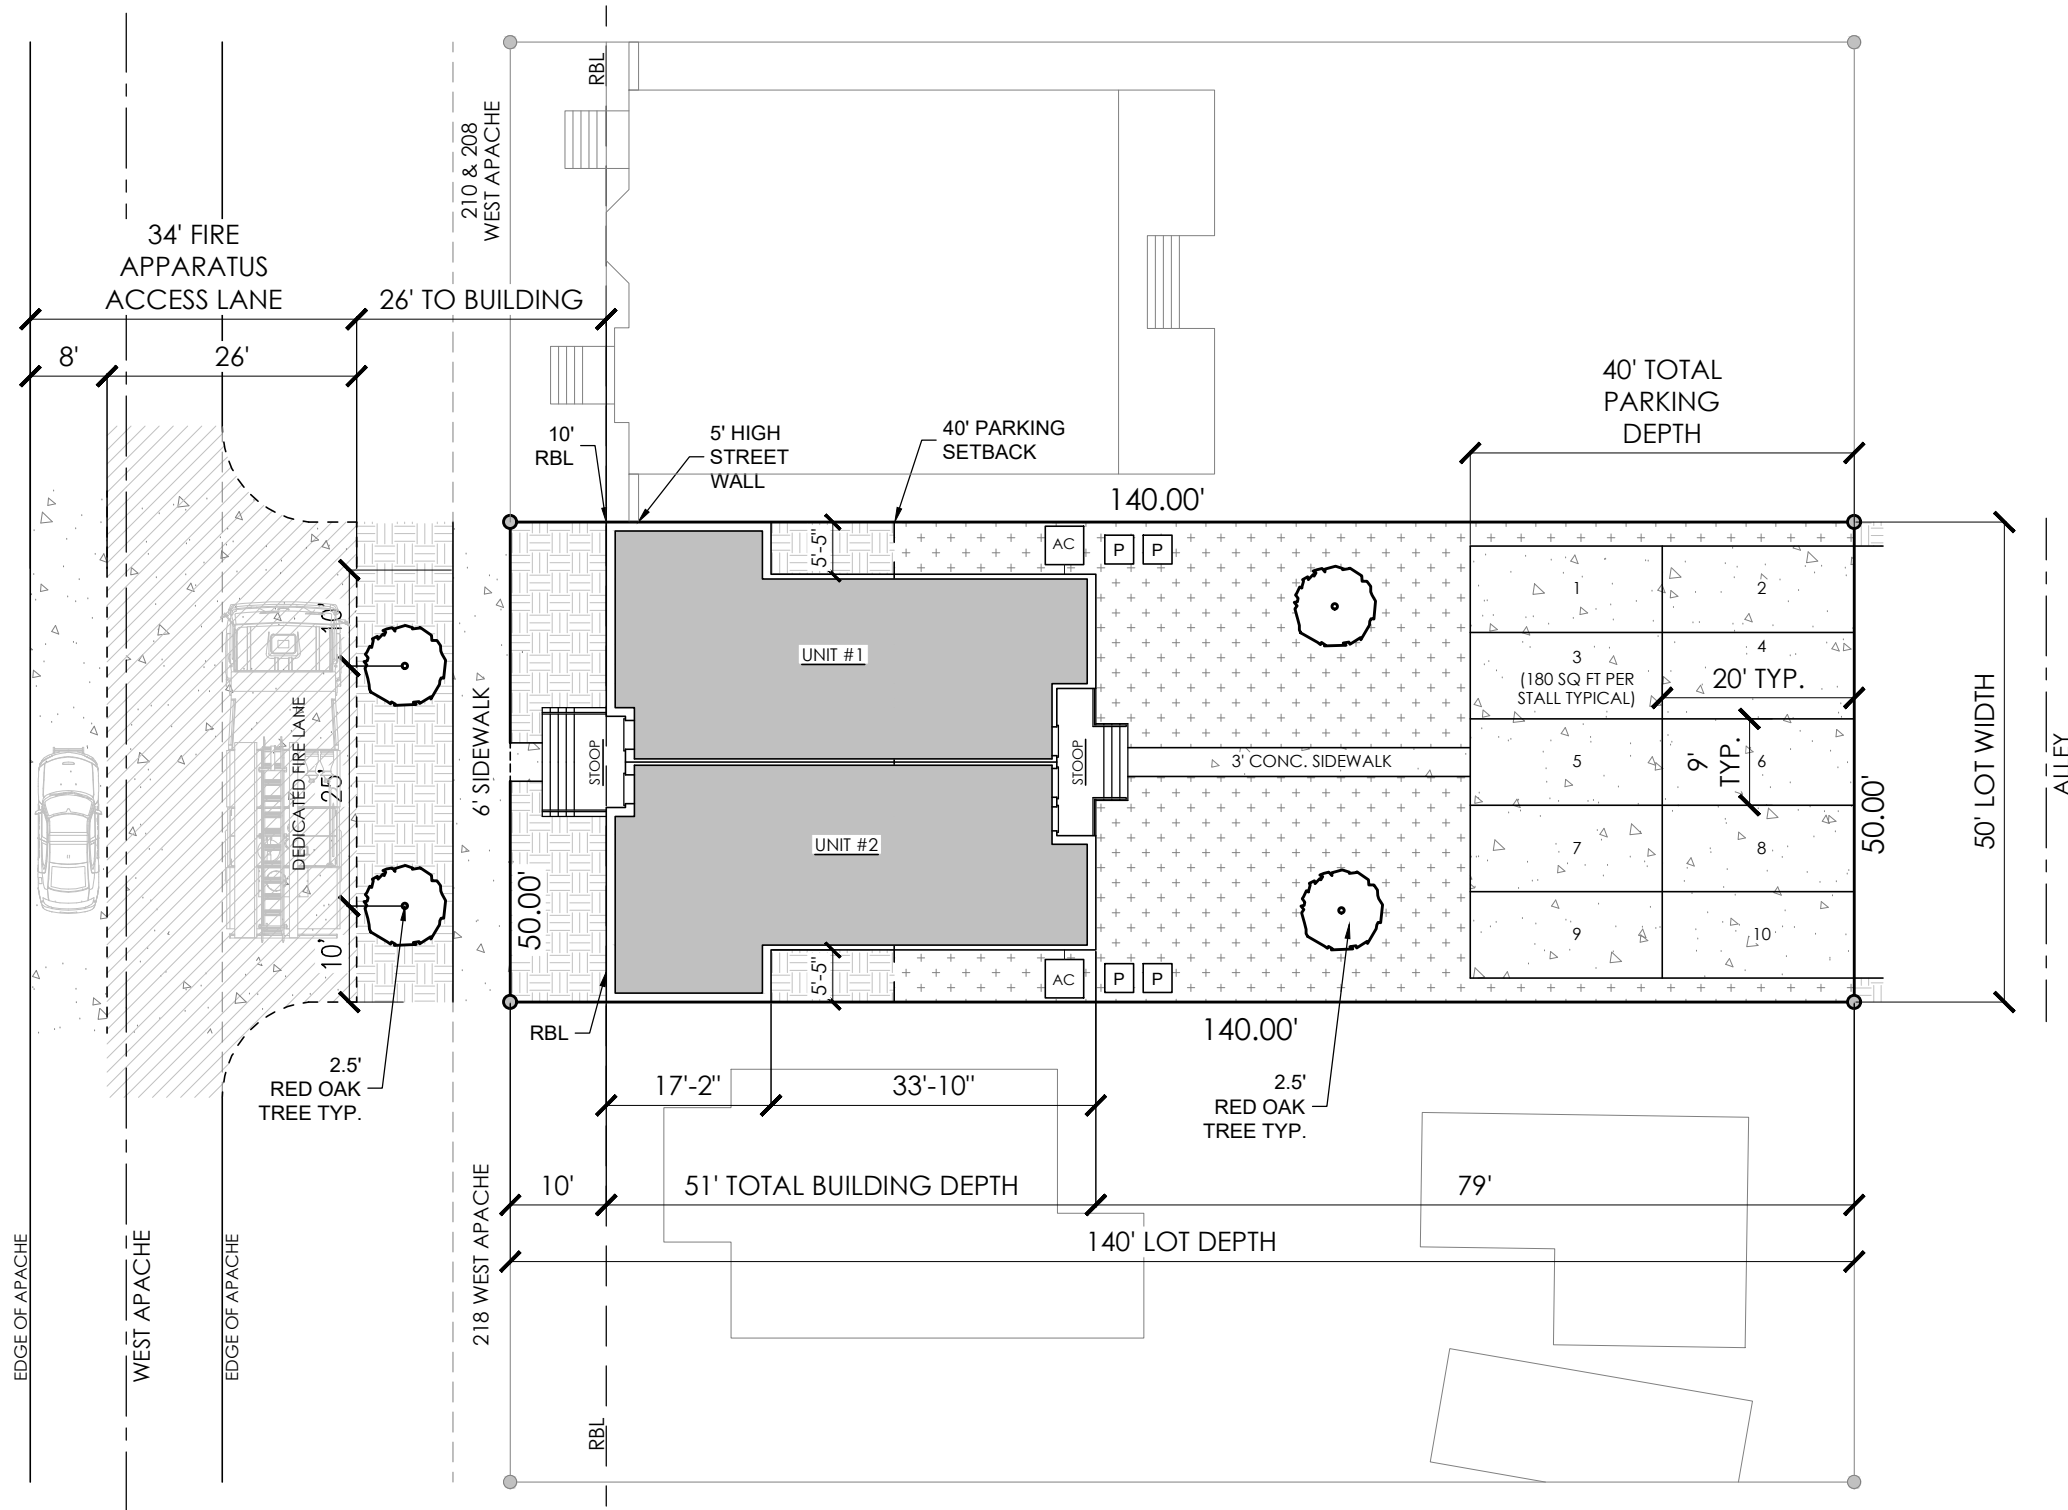

LEGEND

- CONCRETE
- PRIVATE OPEN AREA
- SOD
- TRASH/RECYCLING POLYCART
- AIR CONDITIONER PAD

214 WEST APACHE  
CAMPUS CORNER RENTALS  
CLEVELAND COUNTY, NORMAN, OKLAHOMA

**1 SITE PLAN**  
SCALE: 1" = 20'

TOTAL BUILDABLE AREA-	6,500 SQ FT	
TOTAL PRIVATE OPEN AREA (INCLUDES DECKS)-	2,244 SQ FT	34.52%
TOTAL LOT SIZE-	7,000 SQ FT	
MAIN BUILDING (INCLUDING STOOPS)-	2,286 SQ FT	32.66 %
CONCRETE: PARKING AND SIDEWALK-	1,920 SQ FT	27.43 %
AC PADS-	32 SQ FT	0.46 %
TOTAL LOT COVERAGE-	4,238 SQ FT	60.54 %