



Permit Set

Sun Construction Services 1000 S Main St. PO Box 1289 Noble Ok 73068 Telephone: 405 872-3397

Revision Schedule				
#	Description	Date		


Cruise-In Auto Spa West Side


Site Plan

Date:	2.21.25			
Revision:	7.8.25			
Drawn by:	SCS			
© 2016 Sun Construction Services - All Rights Reserved				
A100				
Scale	As indicated			





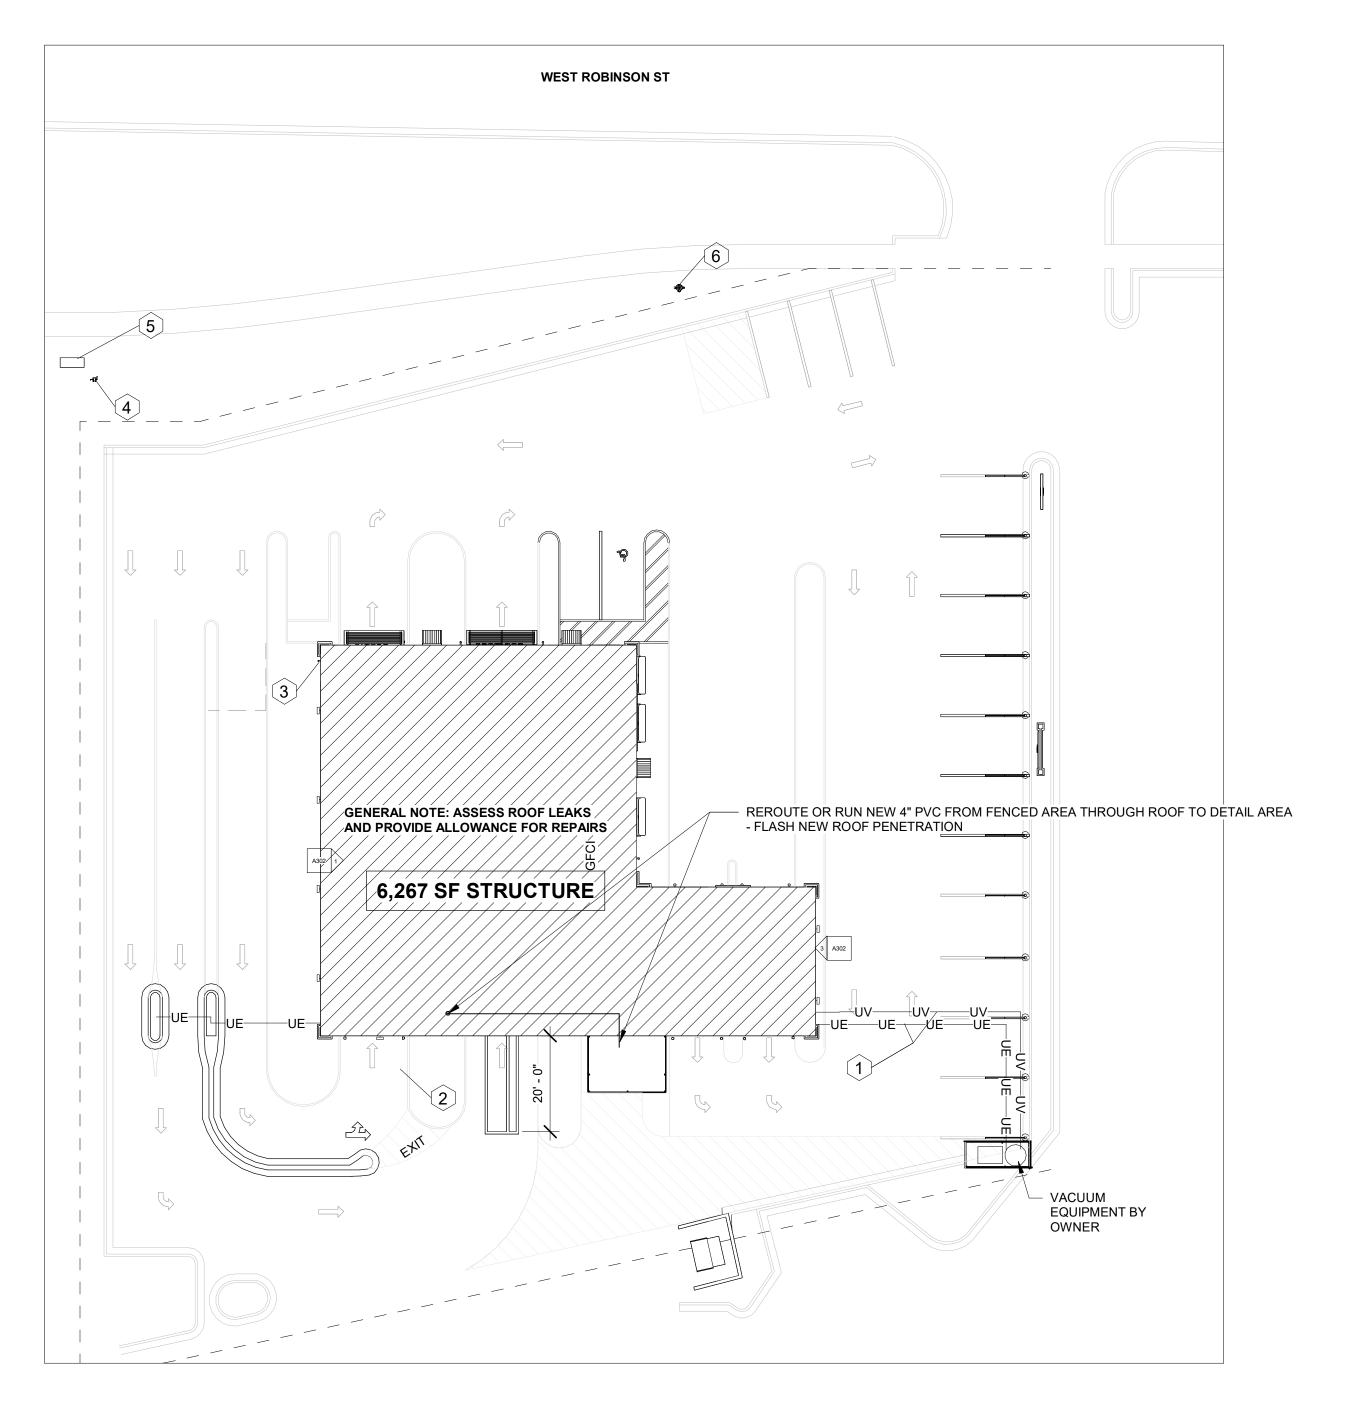

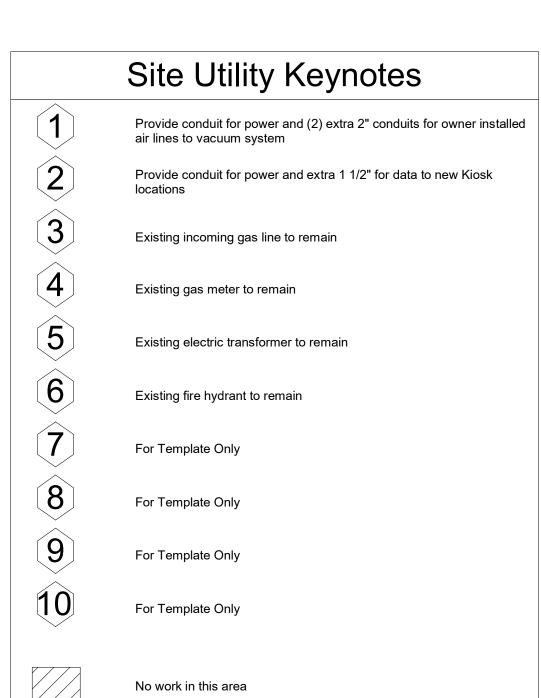



Permit Set

Sun Construction Services 1000 S Main St. PO Box 1289 **Noble Ok 73068** Telephone: 405 872-3397

Revision Schedule			
	Description	Date	

Cruise-In Auto Spa West Side

Site Utilities Plan

A100.1				
© 2016 Sun Construction Services - All Rights Reserved				
Drawn by:	SCS			
Revision:	7.8.25			
Date:	2.21.25			

 $\triangle 100.1$

As indicated

