

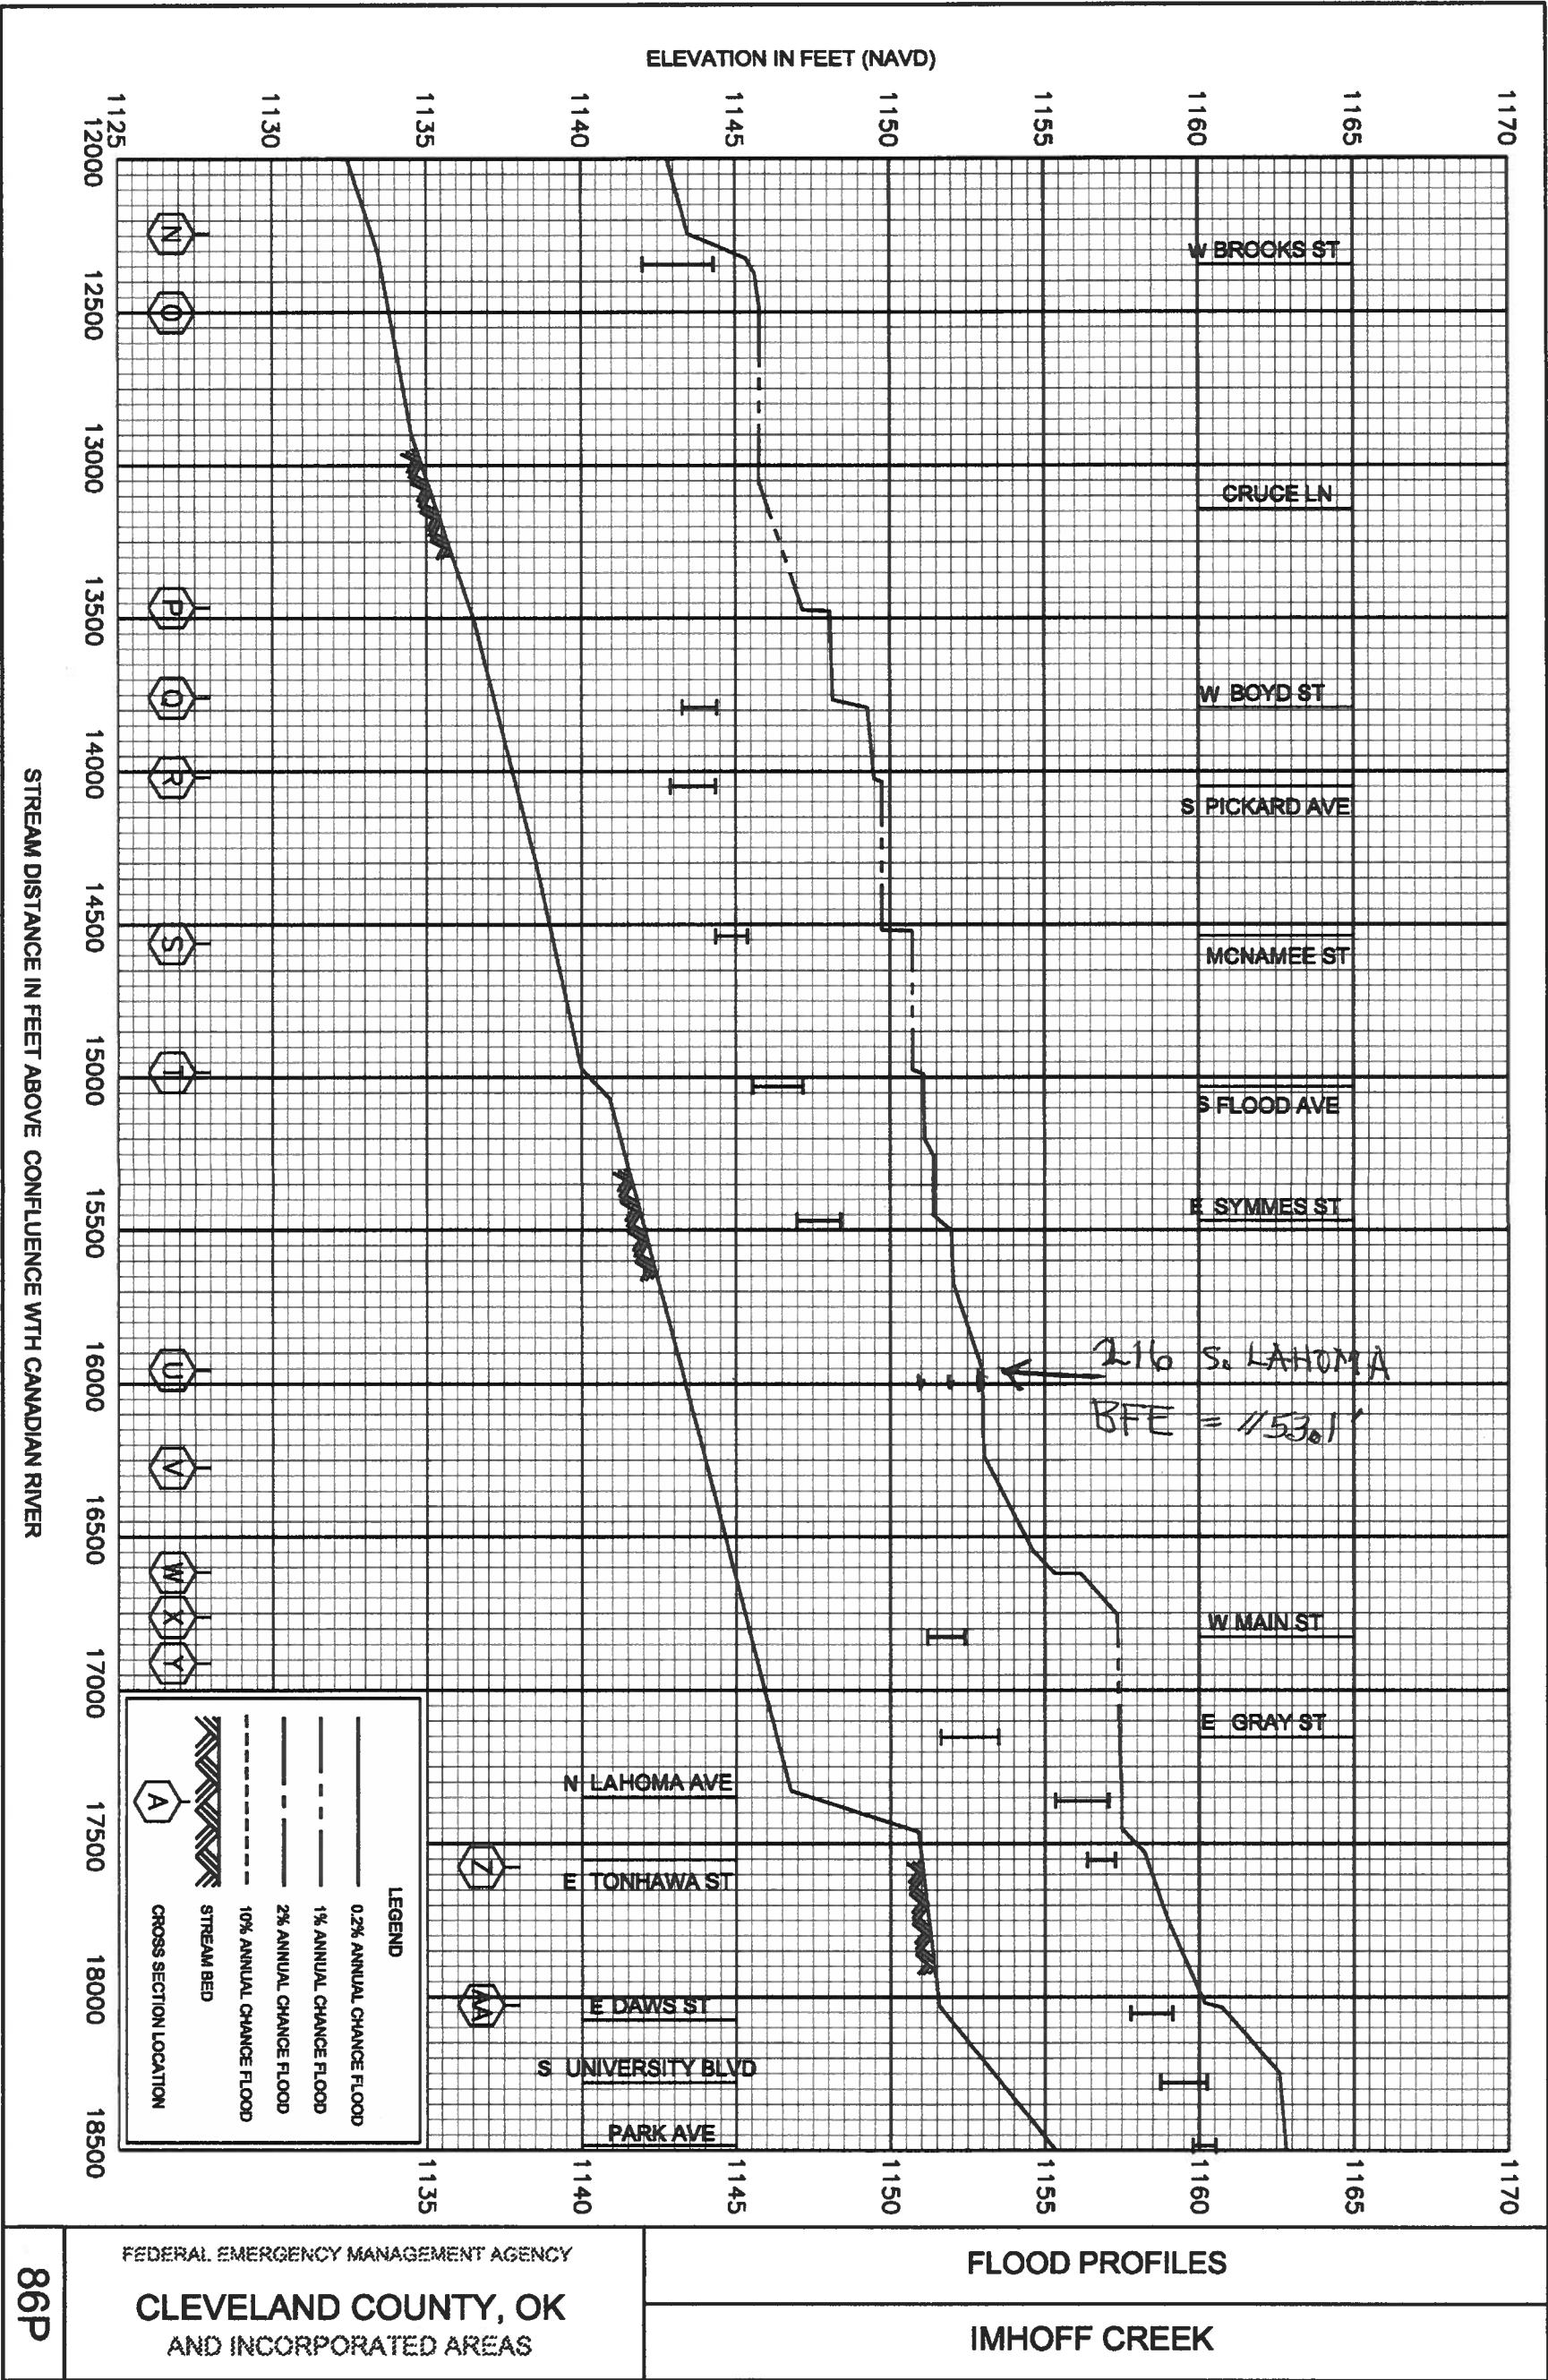


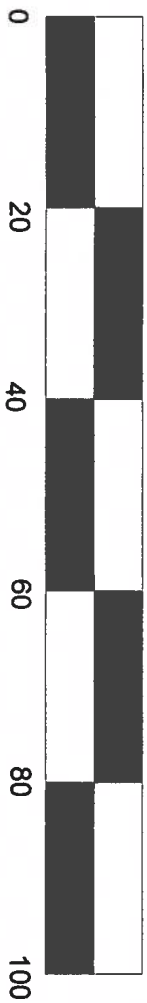

SITE PLAN

216 SOUTH LAHOMA AVE.
LOT 6, BLOCK 2, EAGLETON ADDITION
NORMAN, OK

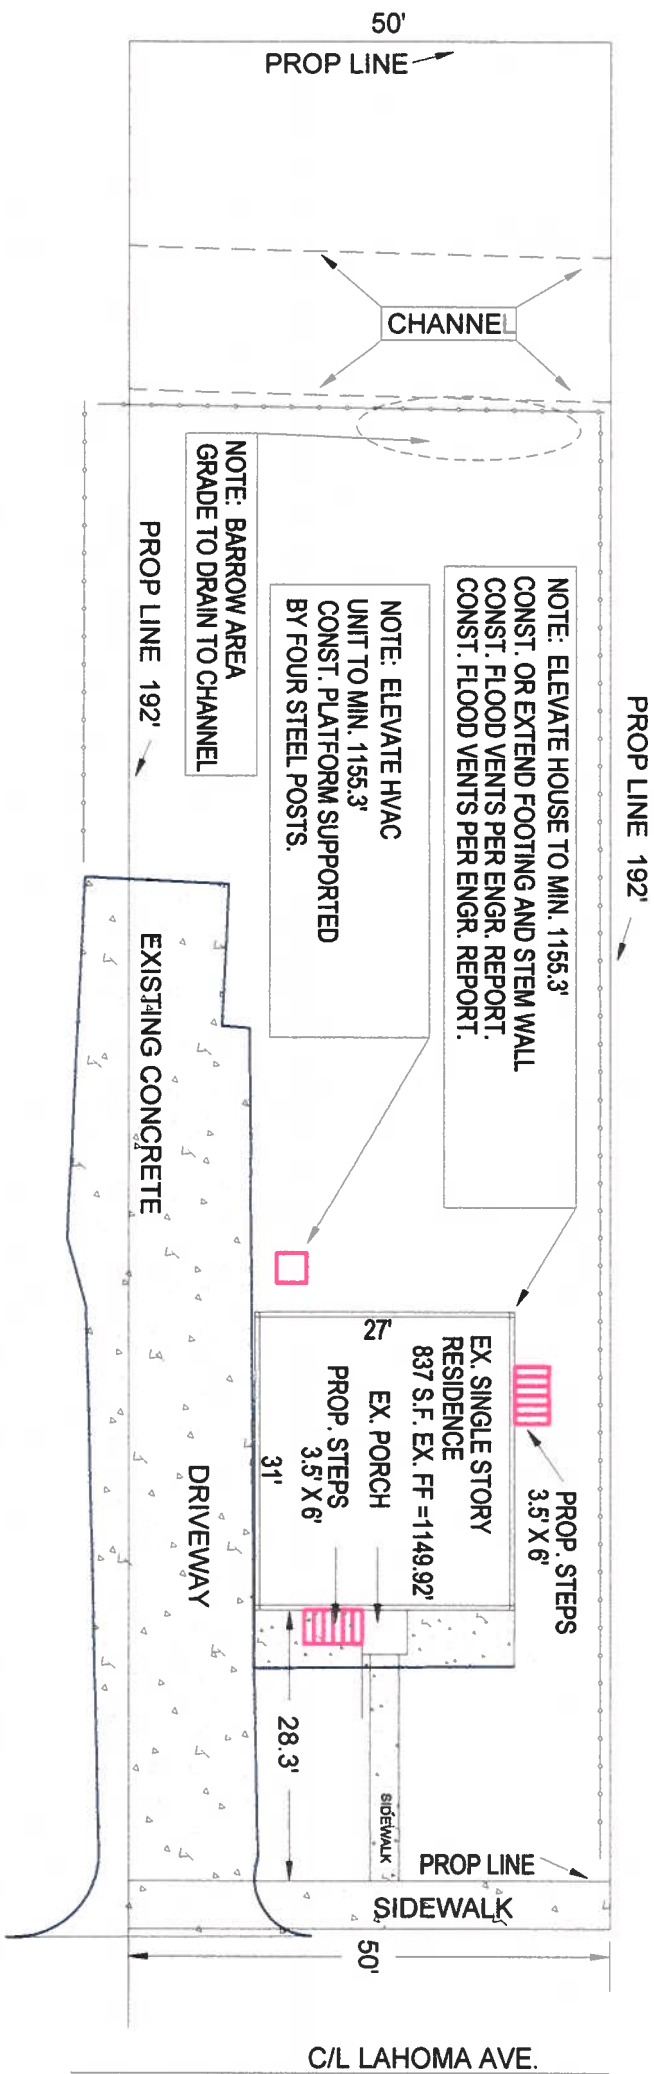

SCALE 1"=20'



216 S LAHOMA AVE.

GOOGLE EARTH WITH
2019 GIS CONTOURS & LOCATION OF CROSS-SECTION



218 S. LATONA AVE.

