



**creative
home
designs**

100 N. BROADWAY
SUITE 100
EDMOND, OK 73034
405-270-6417
6112 S. MEMORIAL
TULSA, OK 74133
918-943-5154

CHD DESIGN

CAMPUS
CORNER
RENTALS

5-7-2026

NL


BUILDING ADDRESS
214 W. APACHE
NORMAN, OK

SQUARE FOOTAGE

TOTAL BUILDING 6,119 SQ FT

SITE PLAN

C101

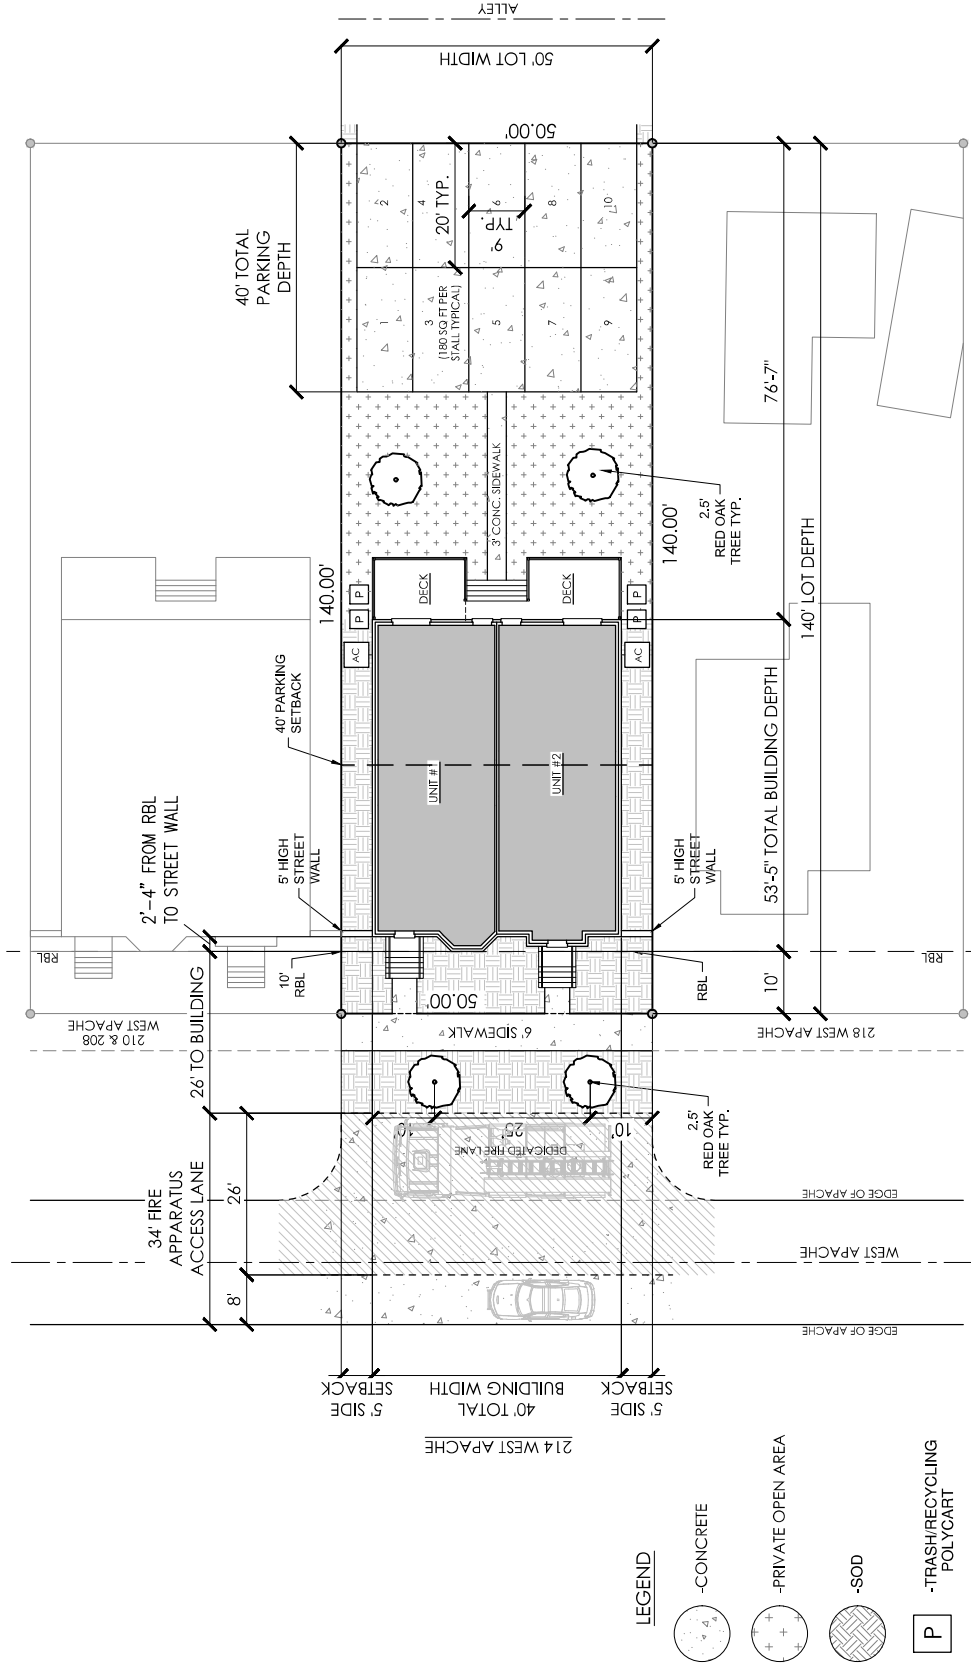

TOTAL BUILDABLE AREA-	6,500 SQ FT
TOTAL PRIVATE OPEN AREA (INCLUDES DECKS)-	1,939 SQ FT 29.83%
TOTAL LOT SIZE-	7,000 SQ FT
MAIN BUILDING (INCLUDING STOOPS AND SHARED DECK)-	2,162 SQ FT 30.89 %
CONCRETE: PARKING AND SIDEWALK-	1,931 SQ FT 27.59 %
AC PADS-	32 SQ FT 0.46 %
TOTAL LOT COVERAGE-	4,125 SQ FT 58.93 %

214 WEST APACHE
CAMPUS CORNER RENTALS
CLEVELAND COUNTY, NORMAN, OKLAHOMA



1 SITE PLAN
SCALE: 1" = 20'

LEGEND

- CONCRETE
- PRIVATE OPEN AREA
- SOD
- TRASH/RECYCLING POLYGART
- AIR CONDITIONER PAD