

creative home designs

100 N. BROADWAY SUITE 100 EDMOND, OK 73034 405-270-6417

6112 S. MEMORIAL TULSA, OK 74133 918-943-5154

CHD.DESIGN

CAMPUS CORNER RENTALS

5-7-2026

NL

BUILDING ADDRESS


214 W. APACHE NORMAN, OK

SQUARE FOOTAGE

TOTAL BUILDING- 6,119 SQ FT

SITE PLAN

C101

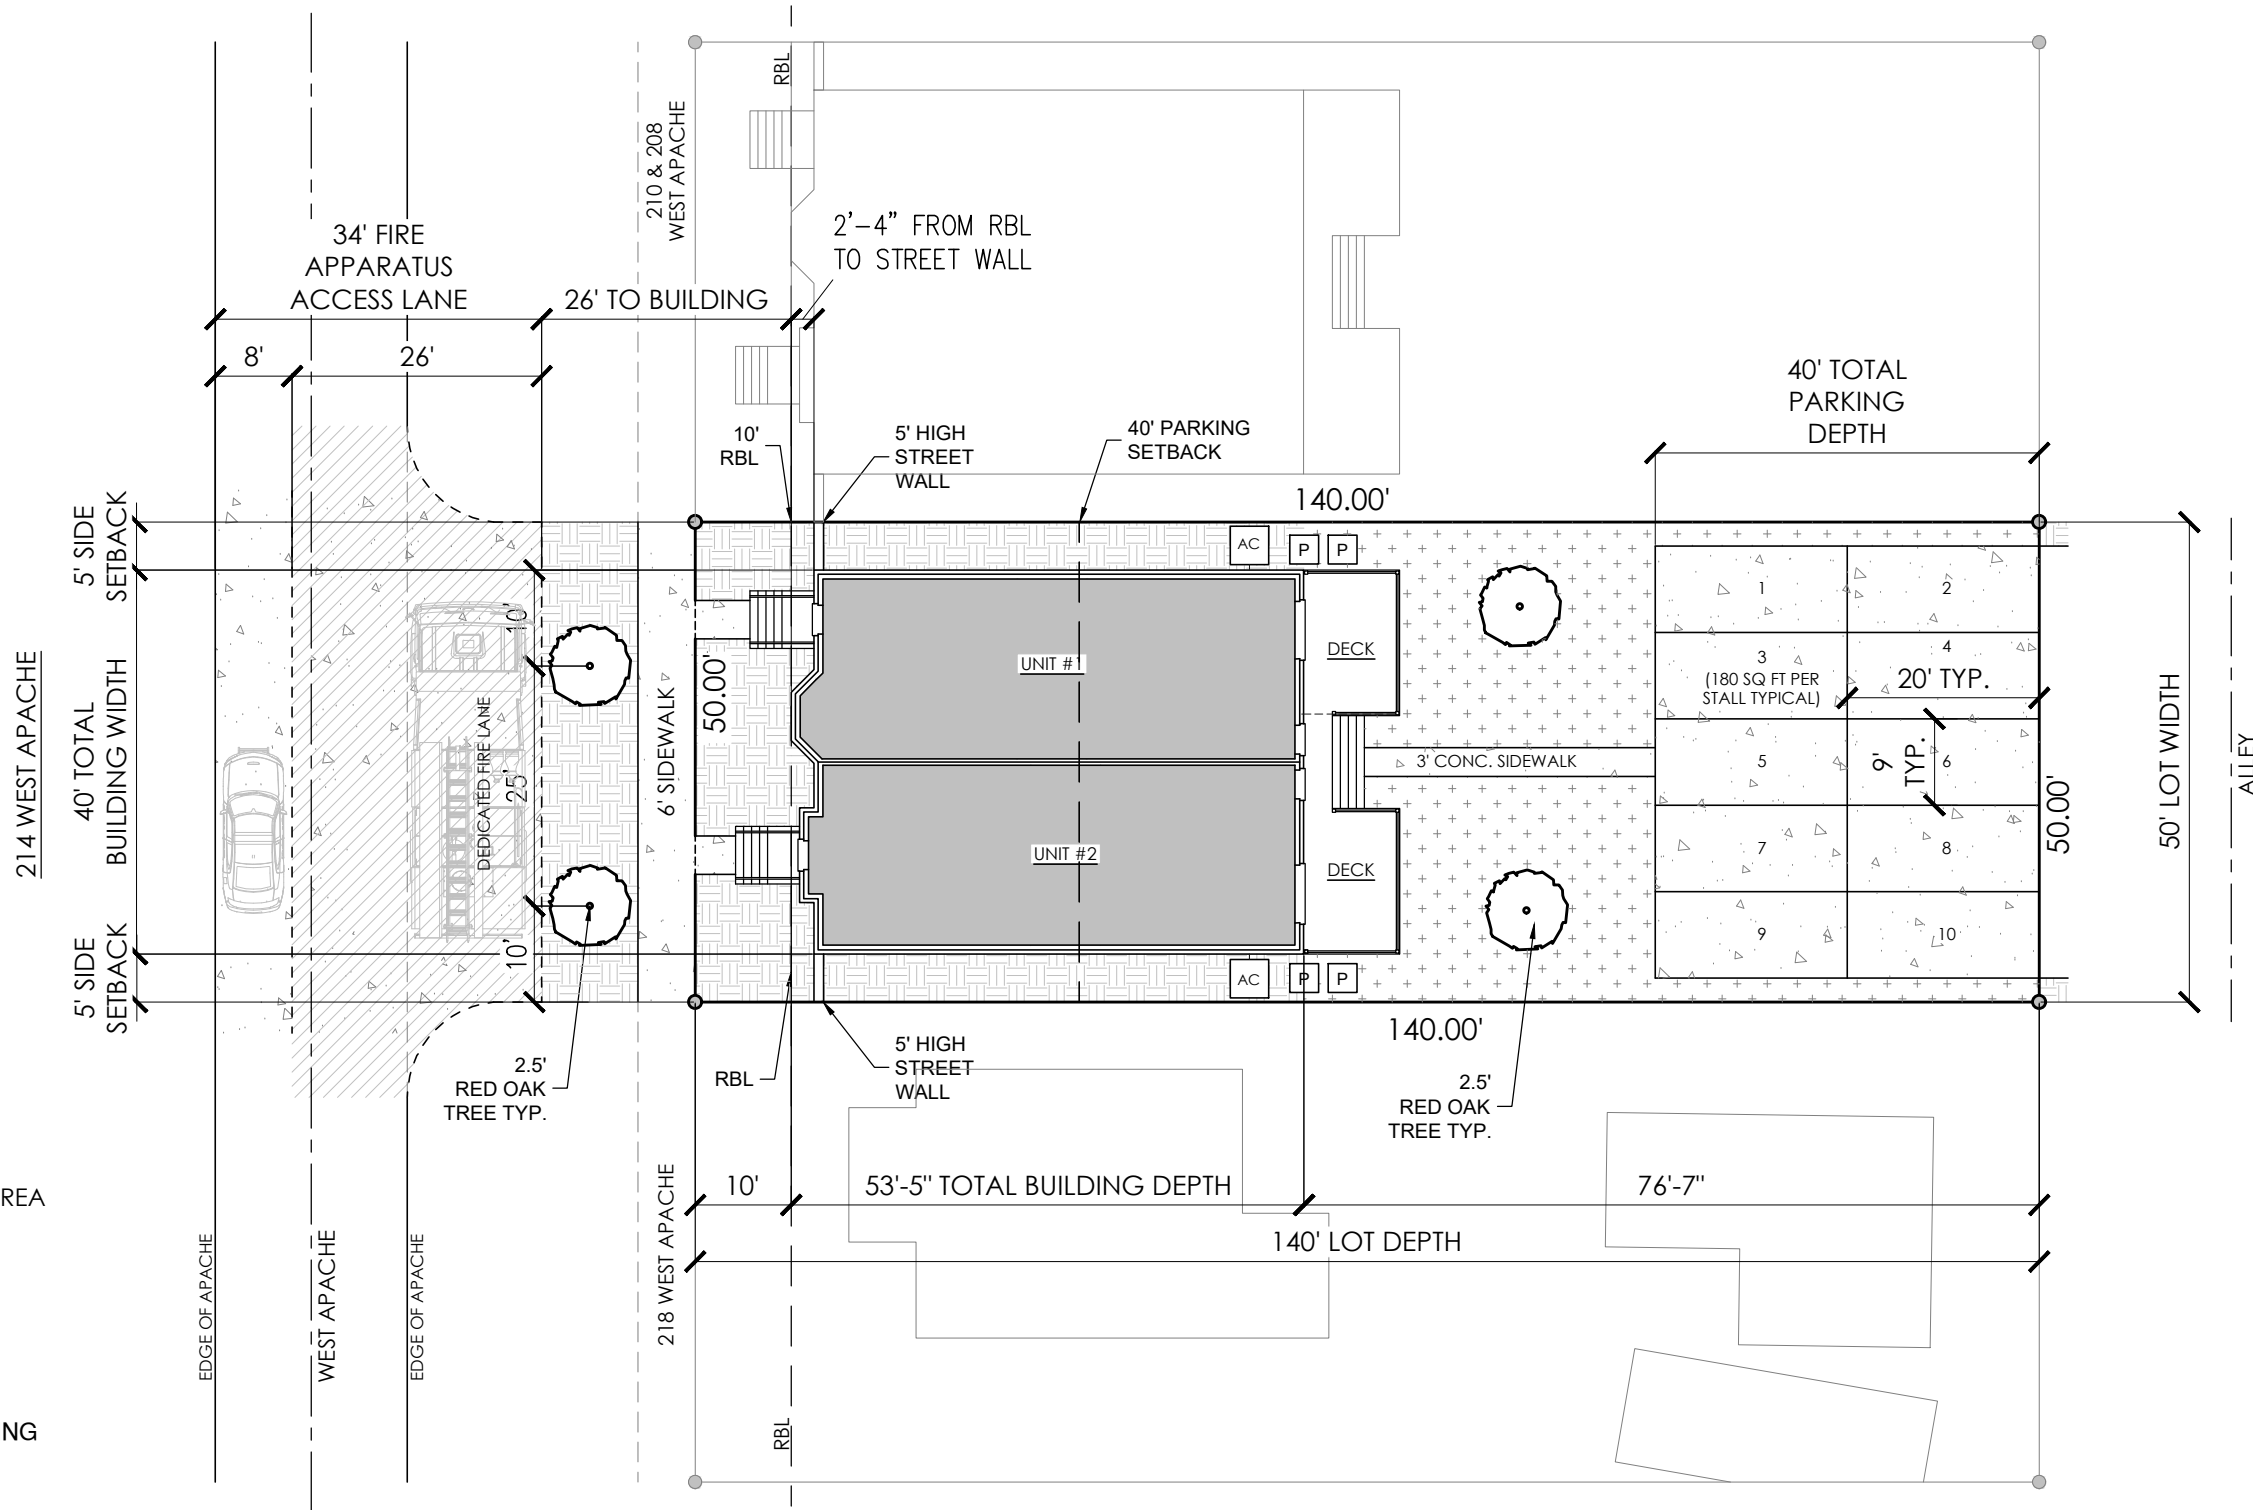

LEGEND

- CONCRETE
- PRIVATE OPEN AREA
- SOD
- TRASH/RECYCLING POLYCAR
- AIR CONDITIONER PAD

214 WEST APACHE CAMPUS CORNER RENTALS CLEVELAND COUNTY, NORMAN, OKLAHOMA

1 SITE PLAN SCALE: 1" = 20'

TOTAL BUILDABLE AREA-	6,500 SQ FT	
TOTAL PRIVATE OPEN AREA (INCLUDES DECKS)-	1,939 SQ FT	29.83%
TOTAL LOT SIZE-	7,000 SQ FT	
MAIN BUILDING (INCLUDING STOOPS AND SHARED DECK)-	2,162 SQ FT	30.89 %
CONCRETE: PARKING AND SIDEWALK-	1,931 SQ FT	27.59 %
AC PADS-	32 SQ FT	0.46 %
TOTAL LOT COVERAGE-	4,125 SQ FT	58.93 %