



**creative  
home  
designs**

100 N. BROADWAY  
SUITE 100  
EDMOND, OK 73034  
405-270-6417  
6112 S. MEMORIAL  
TULSA, OK 74133  
918-943-5154

CHD DESIGN

CAMPUS  
CORNER  
RENTALS

4-29-2026

NL


BUILDING ADDRESS  
126 W. APACHE  
NORMAN, OK

SQUARE FOOTAGE

TOTAL BUILDING 6,119 SQ. FT.

SITE PLAN

C101

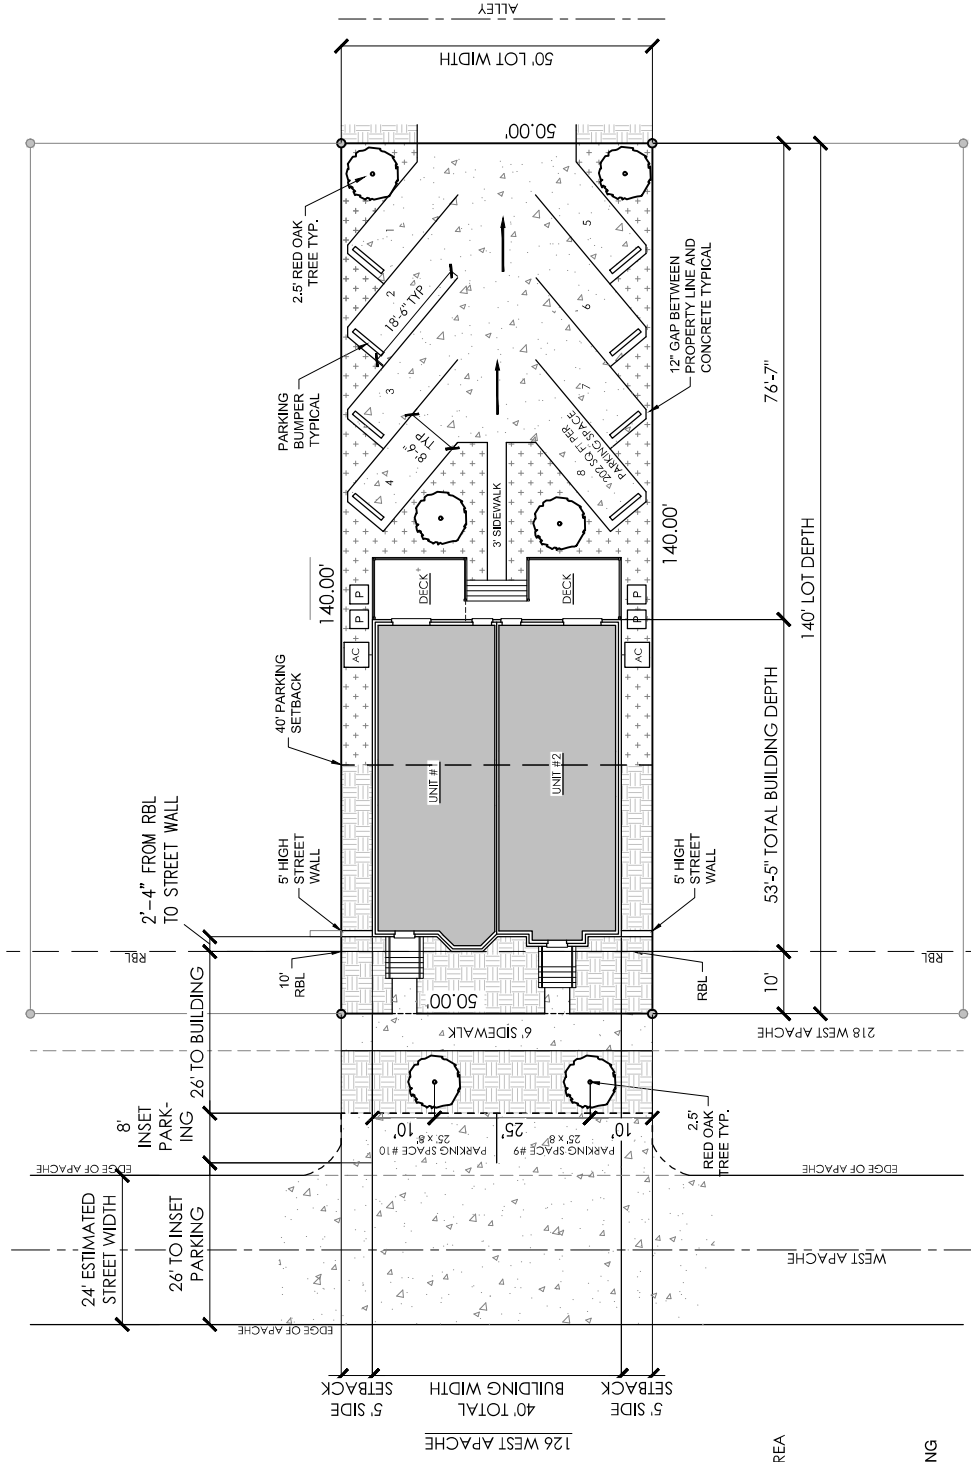

TOTAL BUILDABLE AREA-	6,500 SQ. FT.
TOTAL PRIVATE OPEN AREA (INCLUDES DECKS)-	1,404 SQ. FT. 21.60%
TOTAL LOT SIZE-	7,000 SQ. FT.
MAIN BUILDING (INCLUDING STOOPS AND SHARED DECK)-	2,517 SQ. FT. 35.96%
CONCRETE: PARKING AND SIDEWALK-	2,304 SQ. FT. 32.91%
AC PADS-	32 SQ. FT. 0.46%
TOTAL LOT COVERAGE-	4,853 SQ. FT. 69.32%

126 WEST APACHE  
CAMPUS CORNER RENTALS  
CLEVELAND COUNTY, NORMAN, OKLAHOMA



**1 SITE PLAN**  
SCALE: 1" = 20'

LEGEND

- CONCRETE
- PRIVATE OPEN AREA
- SOD
- TRASH/RECYCLING POLY CART
- AIR CONDITIONER PAD