


# ALPINE MOTORSPORT ADDITION SITE PLAN

NE/4 OF SECTION 18, T9N, R2W, I.M.  
LOT: 1 BLOCK: 1  
520 WEST TECUMSEH ROAD  
NORMAN, CLEVELAND COUNTY, OKLAHOMA

Tecumseh Avenue

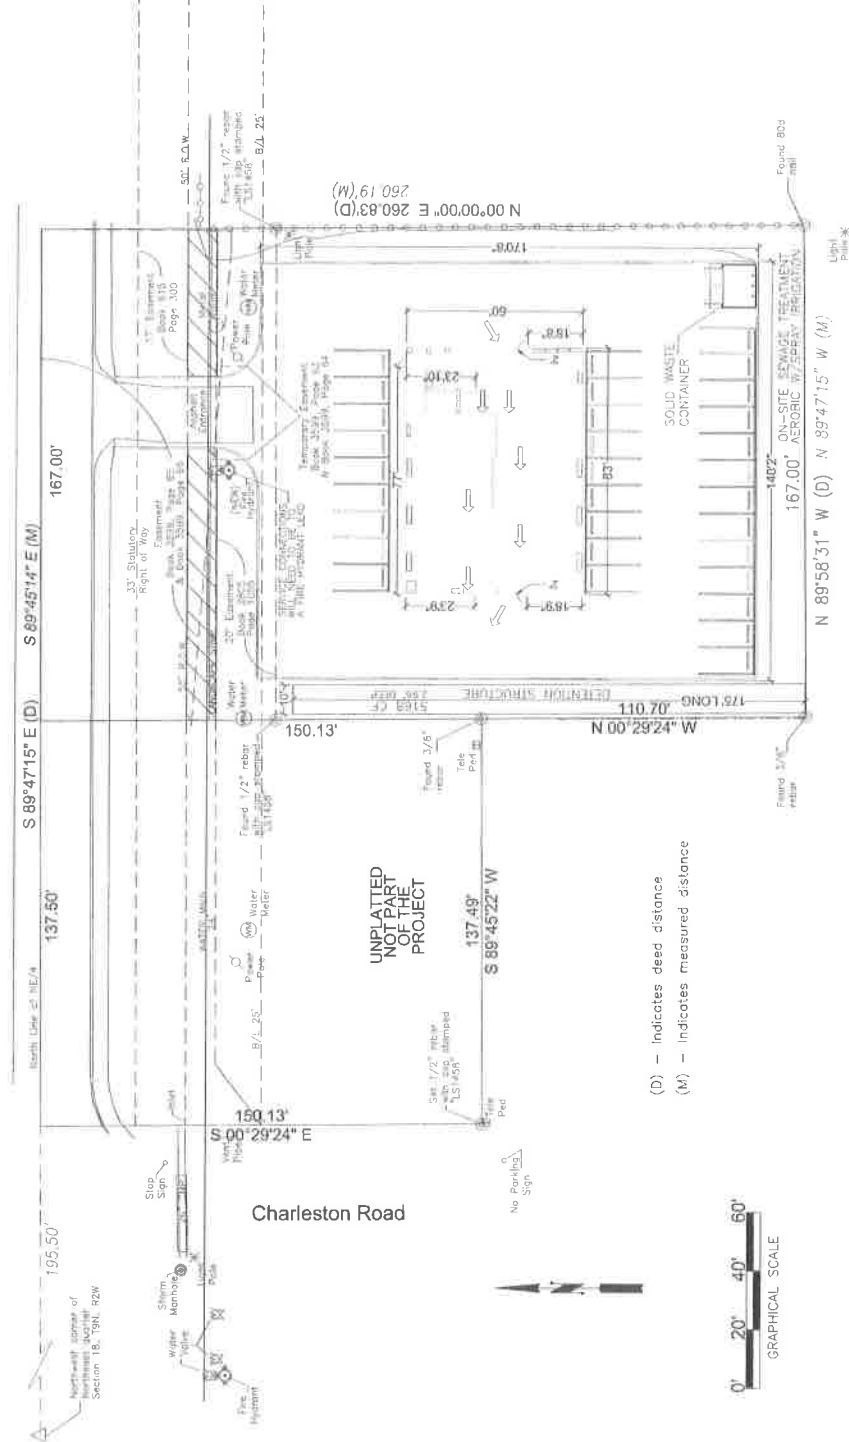

(D) - Indicates dead distance  
(M) - Indicates measured distance



Part of the North half of the Northeast Quarter of Section 18, Township 9 North, Range 2 West, I.M., Cleveland County, Oklahoma, described as follows:  
Beginning at a point 500 feet S89°47'15" E of the Northwest corner of Section 18; Thence South 260.83 feet; Thence N89°47'15" W, a distance of 167 feet; Thence North 250.83 feet; Thence S89°47'15" E, a distance of 167 feet to the Point of Beginning.

## LEGEND

- WATER METER
- WATER VALVE
- POWER POLE
- TELE PAD
- METAL VAULT
- LIGHT POLE
- FENCE LINE
- TARGET LOCATION
- FIRE HYDRANT

**ZONING:**  
EXISTING ZONING: I-1  
**ENGINEER/SURVEYOR:**  
DANSBY ENGINEERING PLLC  
JIM DANDSBY P.E. #11987  
GREG P. SKINNER L.S. #1458  
**OWNER:**  
MICHAEL ROBERTS

|                              |                  |                                       |
|------------------------------|------------------|---------------------------------------|
| DATE: 08/11/2011             | SCALE: 1"=40'    | PROJECT: 520 WEST TECUMSEH ROAD, I.M. |
| DRAWN BY: JIM DANDSBY        | DATE: 08/11/2011 | PROJECT: 520 WEST TECUMSEH ROAD, I.M. |
| CHECKED BY: GREG P. SKINNER  | DATE: 08/11/2011 | PROJECT: 520 WEST TECUMSEH ROAD, I.M. |
| APPROVED BY: MICHAEL ROBERTS | DATE: 08/11/2011 | PROJECT: 520 WEST TECUMSEH ROAD, I.M. |