


RIDGELINE ESTATES
A NORMAN RURAL CERTIFICATE OF SURVEY SUBDIVISION
PART OF SECTION 18, & PART OF SECTION 19,
T8N, R1E, I.M., NORMAN, CLEVELAND COUNTY, OKLAHOMA

Cedar Lane Road

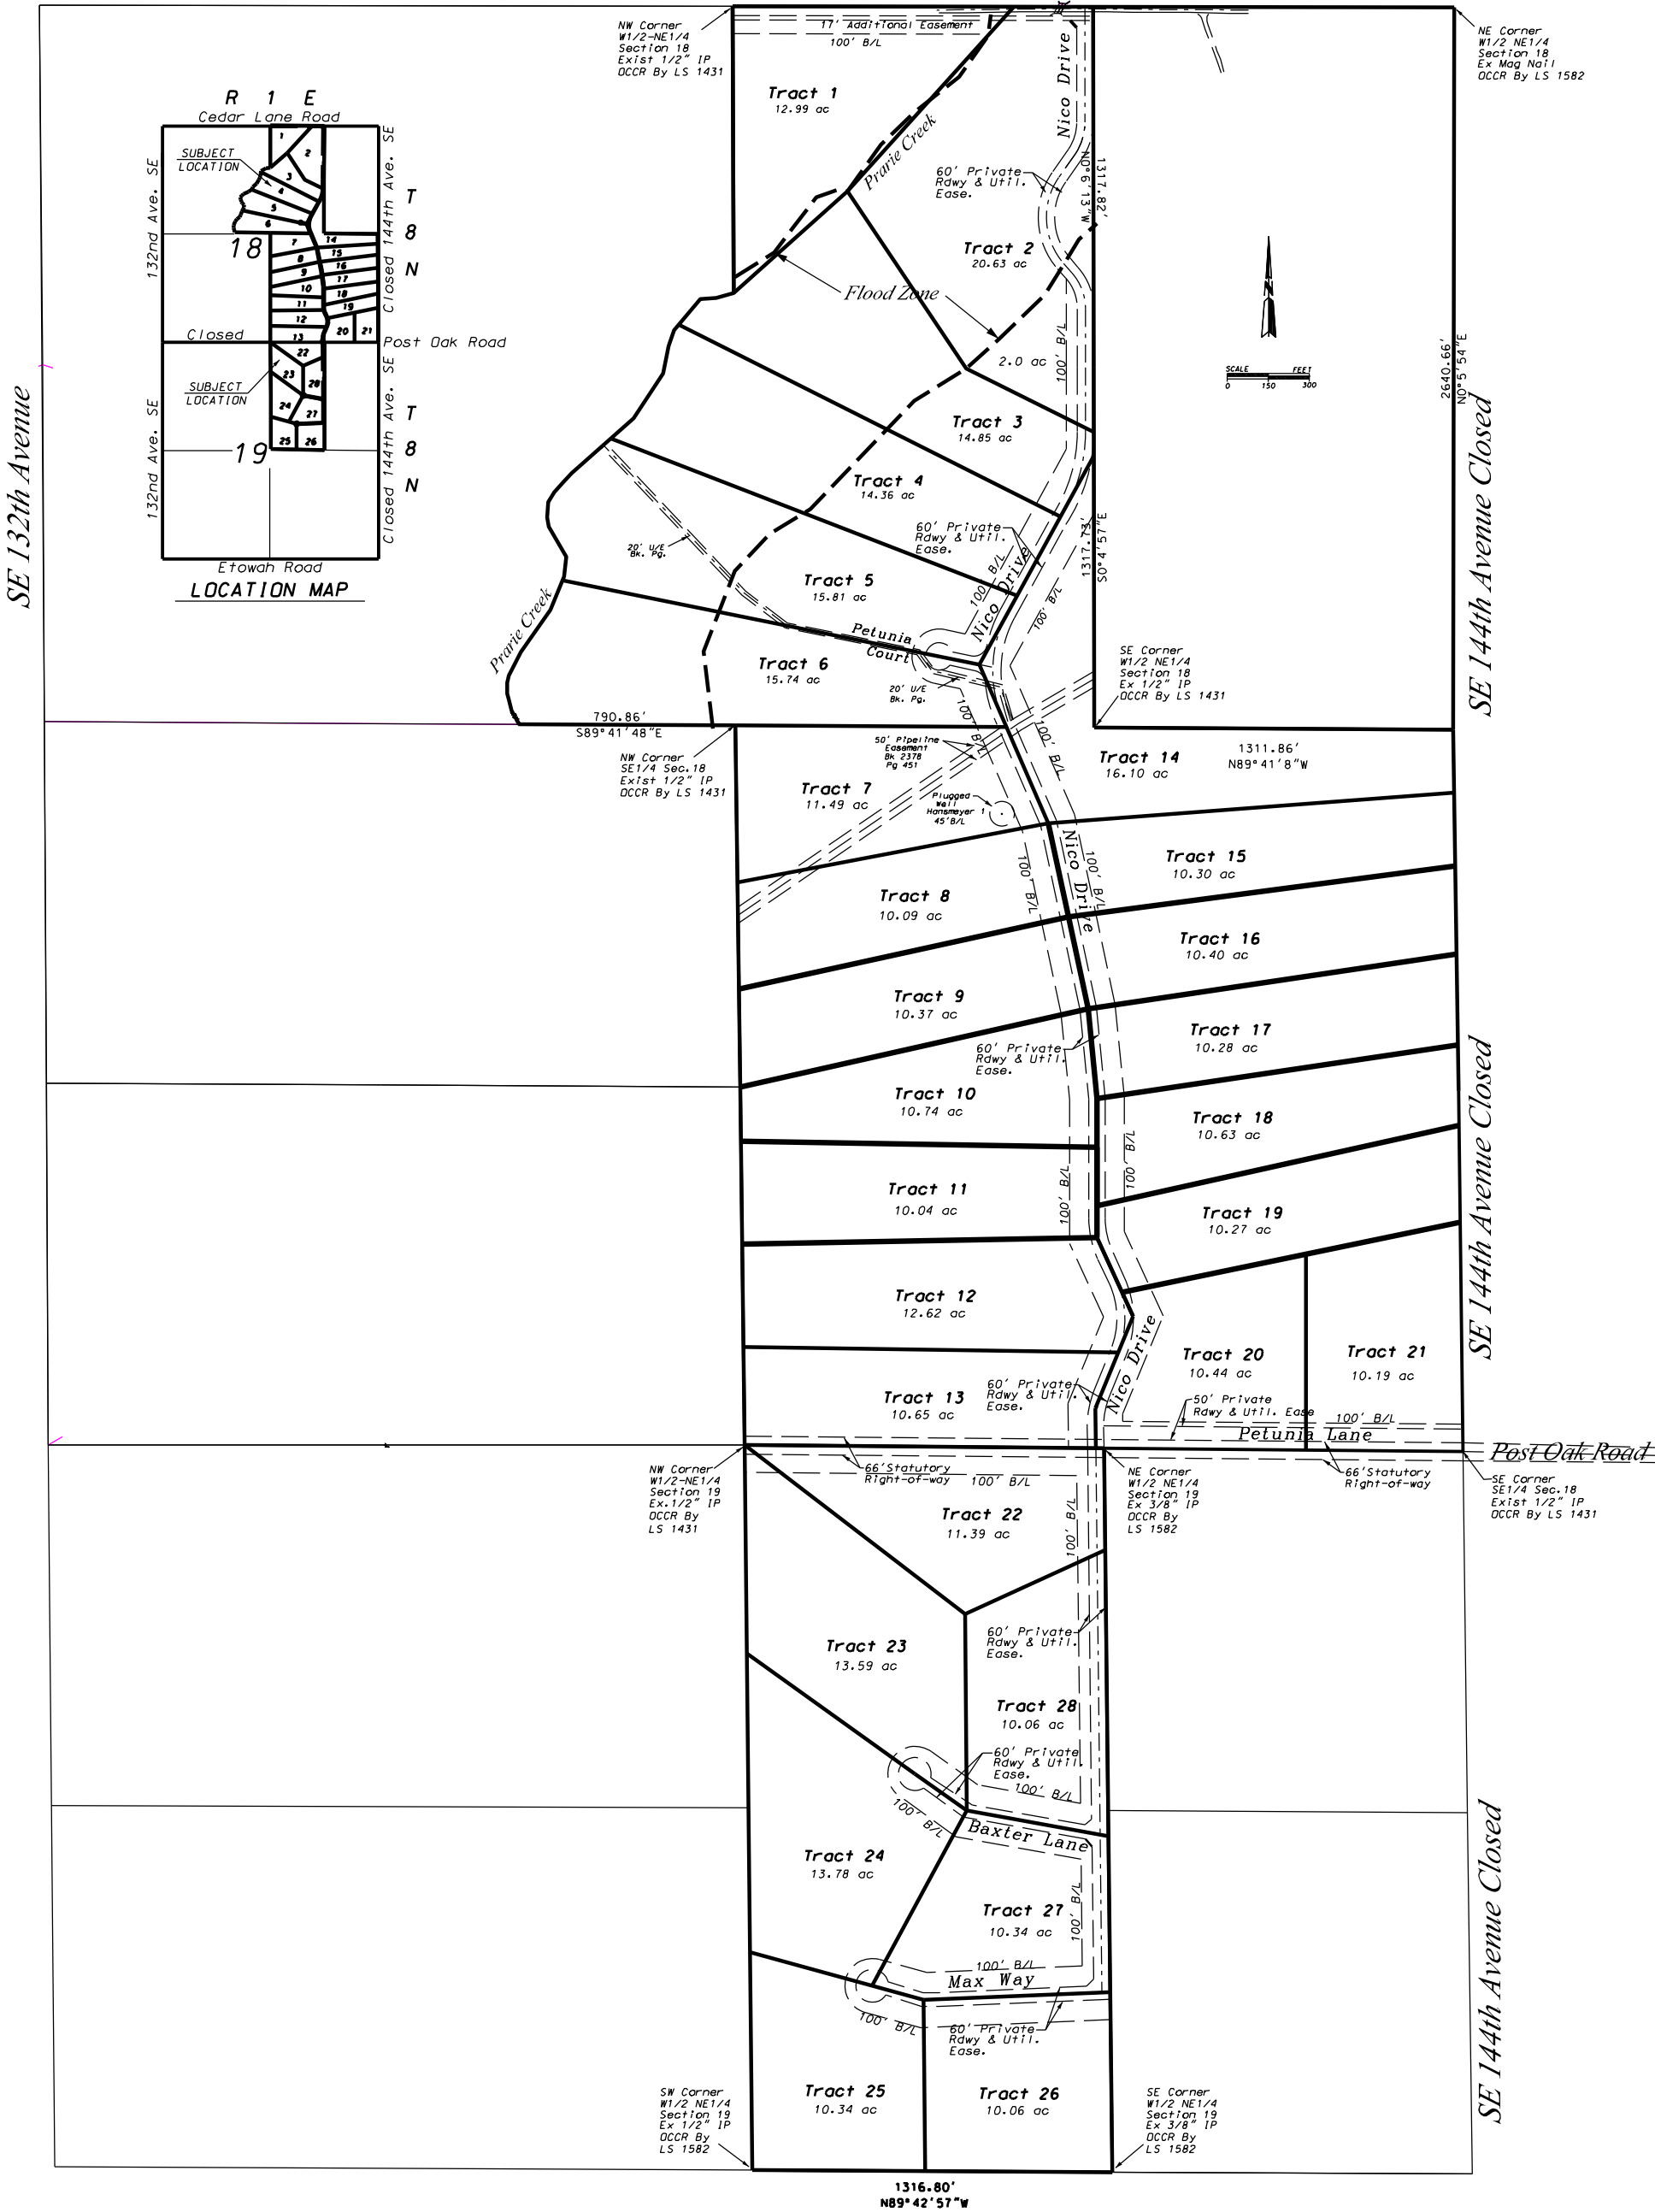

POLLARD & WHITED SURVEYING, INC.

2514 Tee Drive

Norman, OK 73069

405-366-0001

CA 2380 exp.6-30-27

tpollard@pwsurveying.com

Ridgeline Estates Site Plan

Norman Rural CDS Subdivision

Part of Sec's 18 & 19, T8N, R1E, IM

Norman, Cleveland County, Oklahoma

July 10, 2025

Drawn By: T. Pollard

18-8n1e.dgn

Sheet 1 of 1