



August 17, 2023

ATTN: Mr. Todd McLellan, P.E.
City of Norman

RE: McCoop Abode Addition Berry Road Widening Deferral

Dear Mr. McLellan,

Please see the estimated amounts below for the McCoop Abode Addition Berry Road Widening Deferral.

8' Pavement Widening w/ 6" Stabilized Base and 6" Curb & Gutter: 97 SY @ \$10,689.00 (\$110.20/ SY)

Total Deferral Cost (100%): **\$10,689.00**

If you have any questions or comments, please feel free to contact me at the number listed below.


Respectfully,

A handwritten signature in black ink, appearing to read "Steve Rollins", written in a cursive style.

Steve Rollins, P.E.
Arc Engineering Consultants, L.L.C.
405-509-0212
srollins@arcengr.com

OK
EMM
8-25-23

RECEIVED
PW/ENG.
8-17-23

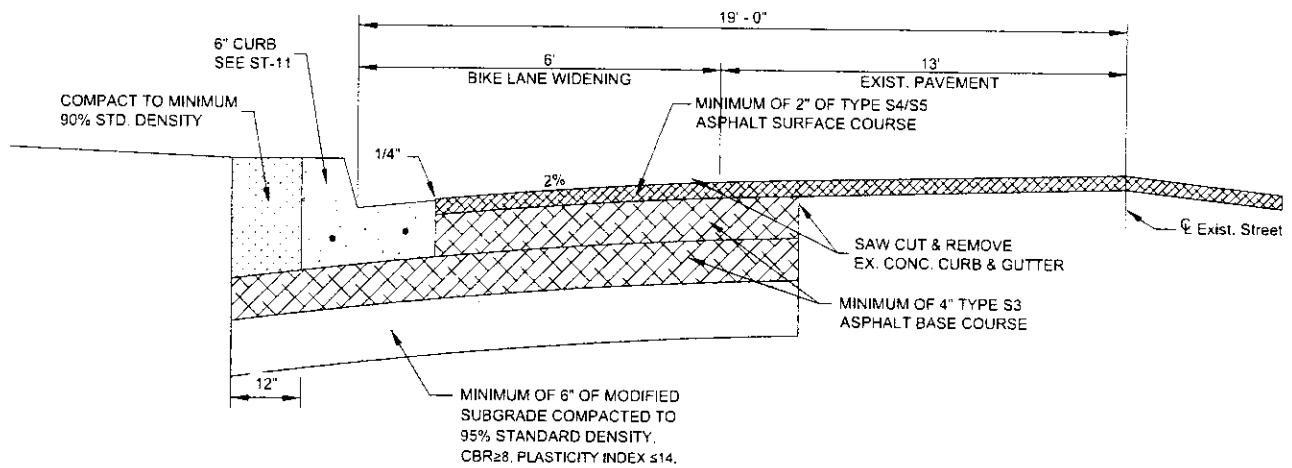


• TYPICAL SECTION •
BIKE LANE WIDENING ASPHALTIC CONCRETE PAVING

NOTES:

PAVING SECTION SHOWN IS MINIMUM ALLOWED. STREET PAVING SHALL BE DESIGNED IN ACCORDANCE WITH THE CITY'S "ENGINEERING DESIGN CRITERIA".

REFERENCE CURRENT VERSION OF THE CITY'S COMPREHENSIVE TRANSPORTATION PLAN AND ENGINEERING DESIGN CRITERIA FOR ADDITIONAL INFORMATION AND SECTION REQUIREMENTS.

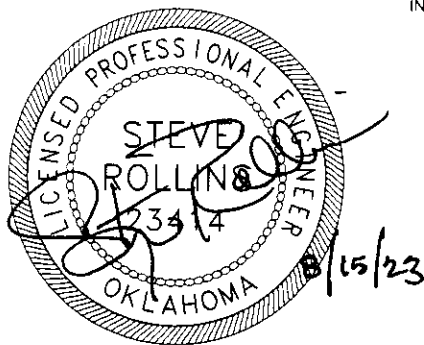

D:\2023\23-003\Drawings\23-003 FINAL SITE PLAN.DWG

PROJECT NO. 23-003	DRAWN BY S.D.R.		Arc Engineering Consultants, LLC CIVIL ENGINEERING 135 DEER CREEK ROAD PHONE (405) 509-0212	LAND PLANNING EDMOND, OKLAHOMA 73012 FAX (405) 562-8848	TYPICAL PAVING SECTION	SHEET 1 OF 1
DATE 08/15/23	APPROVED BY S.D.R.					McCOOP ABODE ADDITION BERRY ROAD BIKE LANE WIDENING TYPICAL PAVING SECTION CITY OF NORMAN, CLEVELAND COUNTY, OKLAHOMA
SCALE N.T.S.			CERTIFICATE OF AUTHORIZATION NO. 6290 EXP. 5/30/24			