

B R E N T G I B S O N
CLASSIC HOME DESIGN

415 W 15th Street Ste 1, Edmond OK 73013 • (405) 340-1980 • www.brentgibson.com




125 WEST HIMES ST.
NORMAN, OKLAHOMA

ROBB SPENCER
OWNERS

SITE PLAN

SCALE: 1"=20'-0"

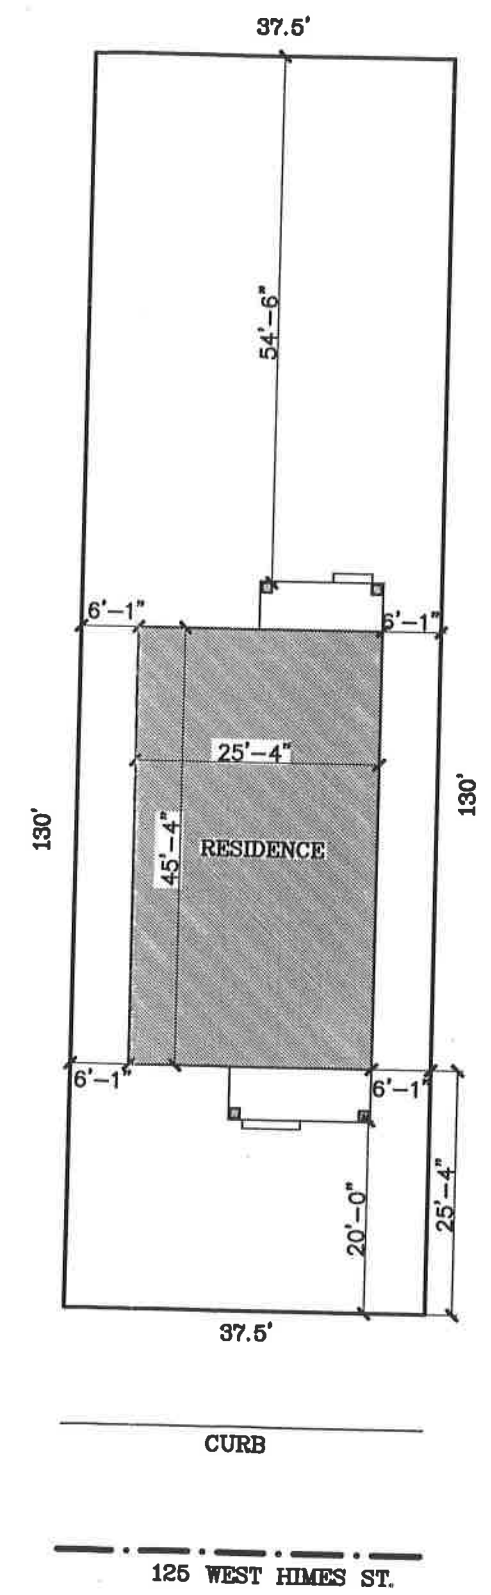

SITE PLAN IS BASED ON THE SURVEYOR/ENGINEERS PLAT OF THE PROPERTY. OWNER/BUILDER TO VERIFY ALL BOUNDARIES, SETBACKS, AND, EASEMENTS BEFORE PROCEEDING WITH THE PROJECT. ALL APPLICABLE PERMITS SHALL BE OBTAINED BEFORE EXCAVATING. VERIFY ALL CONDITIONS AND DIMENSIONS AT THE JOB SITE, NOTIFY DESIGNER OF ANY DISCREPANCIES BEFORE PROCEEDING.