

**PROJECT SUMMARY:** THE PURPOSE OF THIS PROJECT IS TO IMPROVE THE EXISTING PAPKE'S LANDING BOAT LAUNCH & DOCK. SHOTROCK FILL WILL BE PLACED ON THE TIDELANDS WHERE THE EXISTING WOODEN TRESTLE IS FOR A 255' x 215' PARKING LOT. CONSTRUCT A 22' x 24' APPROACH DOCK WITH 70' ALUMINUM GANGWAY SERVICING A 150' FLOAT DOCK. CONSTRUCT A NEW CONCRETE LAUNCH RAMP WITH ADJACENT RAMP FLOAT DOCK. THE EXISTING UPLAND PARKING AREA ADJACENT TO THE TIDELAND FILLED AREA WILL BE UPGRADED FROM LESS THAN 1/2 ACRE TO OVER 3/4 ACRE. THE BOROUGH PARCELS OF LAND ON THE ENTRANCE ROAD ABOVE THE DOCK AREA WILL BE DEVELOPED INTO ADDITIONAL PARKING AND ALSO A FENCED HARBOR DEPARTMENT AREA WITH 30' x 40' MAINTENANCE BUILDING. AREA LIGHTING WILL BE ADDED THROUGH OUT THE PROJECT AREA.

# PETERSBURG BOROUGH


P.O. BOX 329, PETERSBURG, ALASKA 99833, (907) 772-4688



## INDEX OF SHEETS

SHEET NO.	DESCRIPTION
1.	TITLE PAGE
2.	PROPOSED OVERALL SITE PLAN
3.	PROPOSED DOCK SITE PLAN
4.	NEW APPROACH DOCK ELEVATION VIEW
5.	NEW UPPER & LOWER PARKING AREA ELEVATION VIEW
6.	NEW BOAT RAMP PLAN & PROFILE VIEW
7.	EXISTING SITE PLAN - LAND OWNERSHIP & COST ESTIMATE

# PAPKE'S LANDING MARINE FACILITY IMPROVEMENTS CONCEPTUAL

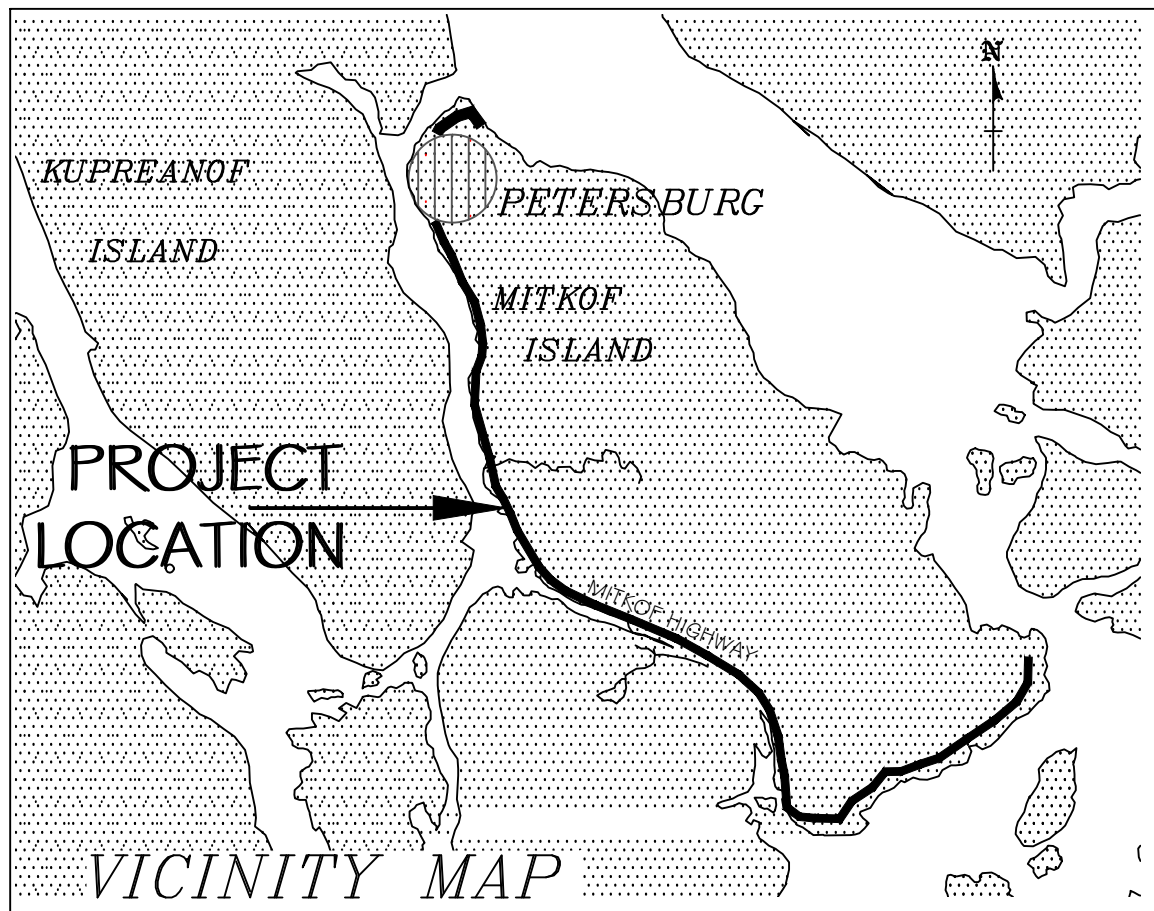

## PROJECT BACKGROUND INFORMATION

PAPKE'S LANDING IS A STATE OF ALASKA-OWNED PUBLIC ACCESS POINT APPROXIMATELY 10 MILES SOUTH OF PETERSBURG ON THE MITKOF HIGHWAY. THE PAPKE'S LANDING SITE IS APPROXIMATELY 0.5-ACRES OF UPLAND PARKING WITH A SMALL LAUNCH RAMP AND A 100 FOOT FLOAT ON WRANGELL NARROWS. THE LAUNCH RAMP, OWNED BY THE ALASKA STATE DEPARTMENT OF NATURAL RESOURCES (ADNR), IS ACTUALLY A LOG TRANSFER RAMP OWNED BY THE US FOREST SERVICE, THE SURROUNDING TIDELAND OF THIS RAMP IS DESIGNATED A LOG STORAGE SITE AND UNDER US FOREST SERVICE LEASE. THE EXISTING FLOAT DOCK IS OWNED BY ADOT & PF. IT IS LOCATED FURTHER FROM THE SHORE AND IS IN POOR CONDITION. HOWEVER, IT IS USABLE THROUGHOUT THE FULL TIDAL RANGE. A 300-FOOT PEDESTRIAN TRESTLE CONNECTS THE PAPKE'S LANDING FLOAT DOCK TO THE SHORE. THE CONNECTING TRESTLE IS GENERALLY IN FAIR CONDITION.

PAPKE'S LANDING IS AN IMPORTANT FACILITY FOR SUBSISTENCE AND SPORT FISHING AND HUNTING, RECREATION, AND TOURISM IN THE AREA. IT IS THE PRIMARY ACCESS FOR RESIDENTS OF THE SOUTHERN PORTION OF LINDENBERG PENINSULA ON KUPREANOF ISLAND TO THE MITKOF ISLAND ROAD SYSTEM AND DOWNTOWN PETERSBURG AMENITIES, INCLUDING AIRPORT, SHOPPING, MEDICAL SERVICES, AND POST OFFICE. IT IS PART OF THE MULTI-MODAL TRANSPORTATION SYSTEM CONNECTING OUT-OF-TOWN VISITORS WITH THREE SPORT FISHING LODGES LOCATED ON KUPREANOF ISLAND.

RESIDENTS OF MITKOF ISLAND ALSO USE THE FACILITY TO ACCESS PRIVATE/PUBLIC RECREATION CABINS AND FOR GENERAL BOATING, SPORT FISHING, ACCESS TO NATIONAL FOREST LANDS. THE DOCK IS AT TIMES USED BY COMMERCIAL FISHERMEN TO TIE UP DURING CLOSURES RATHER THAN RUN THEIR BOATS ALL THE WAY BACK TO PETERSBURG HARBOR.



THE FACILITY IS IN POOR CONDITION AND IN NEED OF REPAIR AND ONGOING MAINTENANCE. THIS CONCEPTUAL DESIGN IS A PLANNED DEVELOPMENT OF THIS AREA. IN GENERAL, THERE ARE FIVE PARCELS OF LAND THAT CAN BE DEVELOPED. TWO PARCELS OWNED BY ALASKA DEPARTMENT OF NATURAL RESOURCES (PARCEL 1 WITH THE TRESTLE & DOCK, PARCEL 2 WITH THE EXISTING ENTRANCE ROAD & PARKING AREA). THERE ARE AN ADDITIONAL THREE PARCELS OWNED BY THE PETERSBURG BOROUGH THAT ARE UNDEVELOPED ALONG THE ENTRANCE ROAD. THE PARCEL WITH THE EXISTING RAMP IS NOT AVAILABLE FOR DEVELOPMENT DUE TO THE LEASE TO THE US FOREST SERVICE AS A LOG TRANSFER FACILITY.

DATE: MARCH, 2022

DESIGNED BY:  
HARAI & ASSOCIATES, INC  
P.O. BOX 625  
PETERSBURG, ALASKA 99833

# PROPOSED OVERALL PROJECT SITE PLAN

SCALE: 1" = 66'

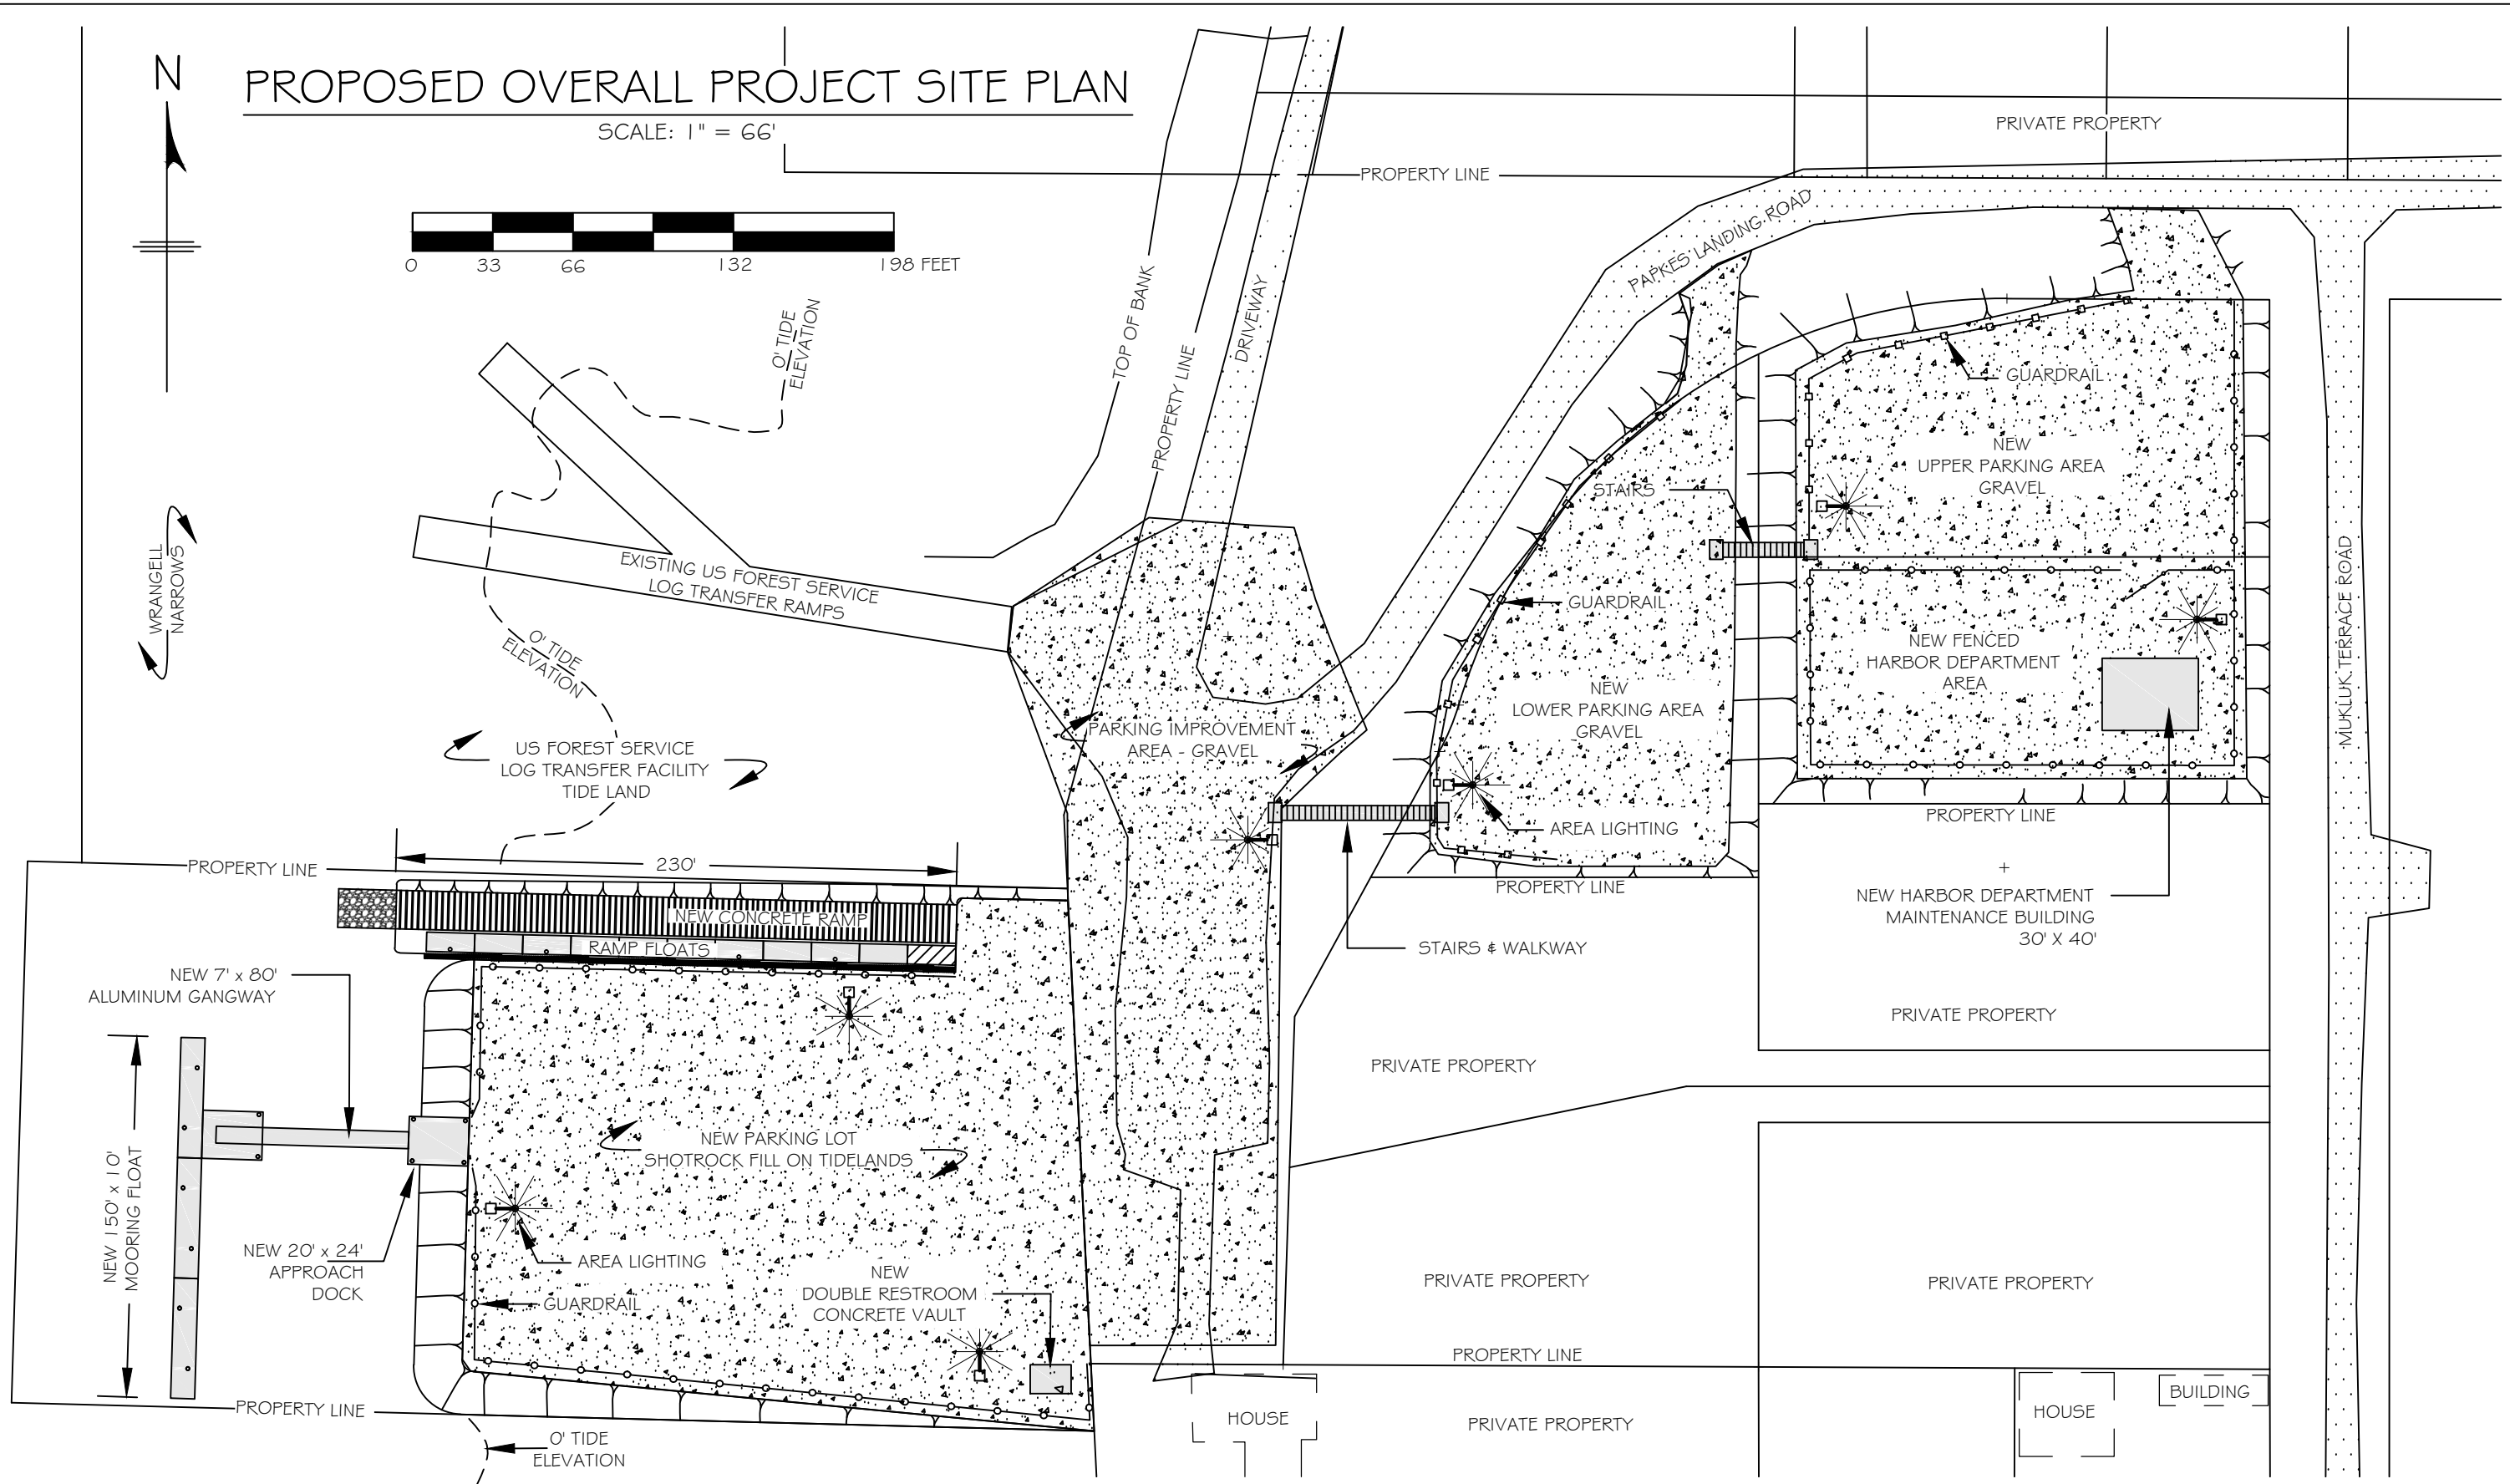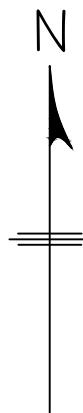

PROPOSED  
OVERALL  
SITE PLAN

**PAPKE'S LANDING**  
MARINE FACILITY IMPROVEMENTS  
CONCEPTUAL

**PETERSBURG BOROUGH**  
PETERSBURG, ALASKA

REVISIONS


REV	DATE	DESCRIPTION

DESIGNED BY:  
HARA & ASSOCIATES, INC  
P.O. BOX 625, PETERSBURG, ALASKA 99833

DATE: MARCH 2022

SHEET NUMBER  
2

OF 7

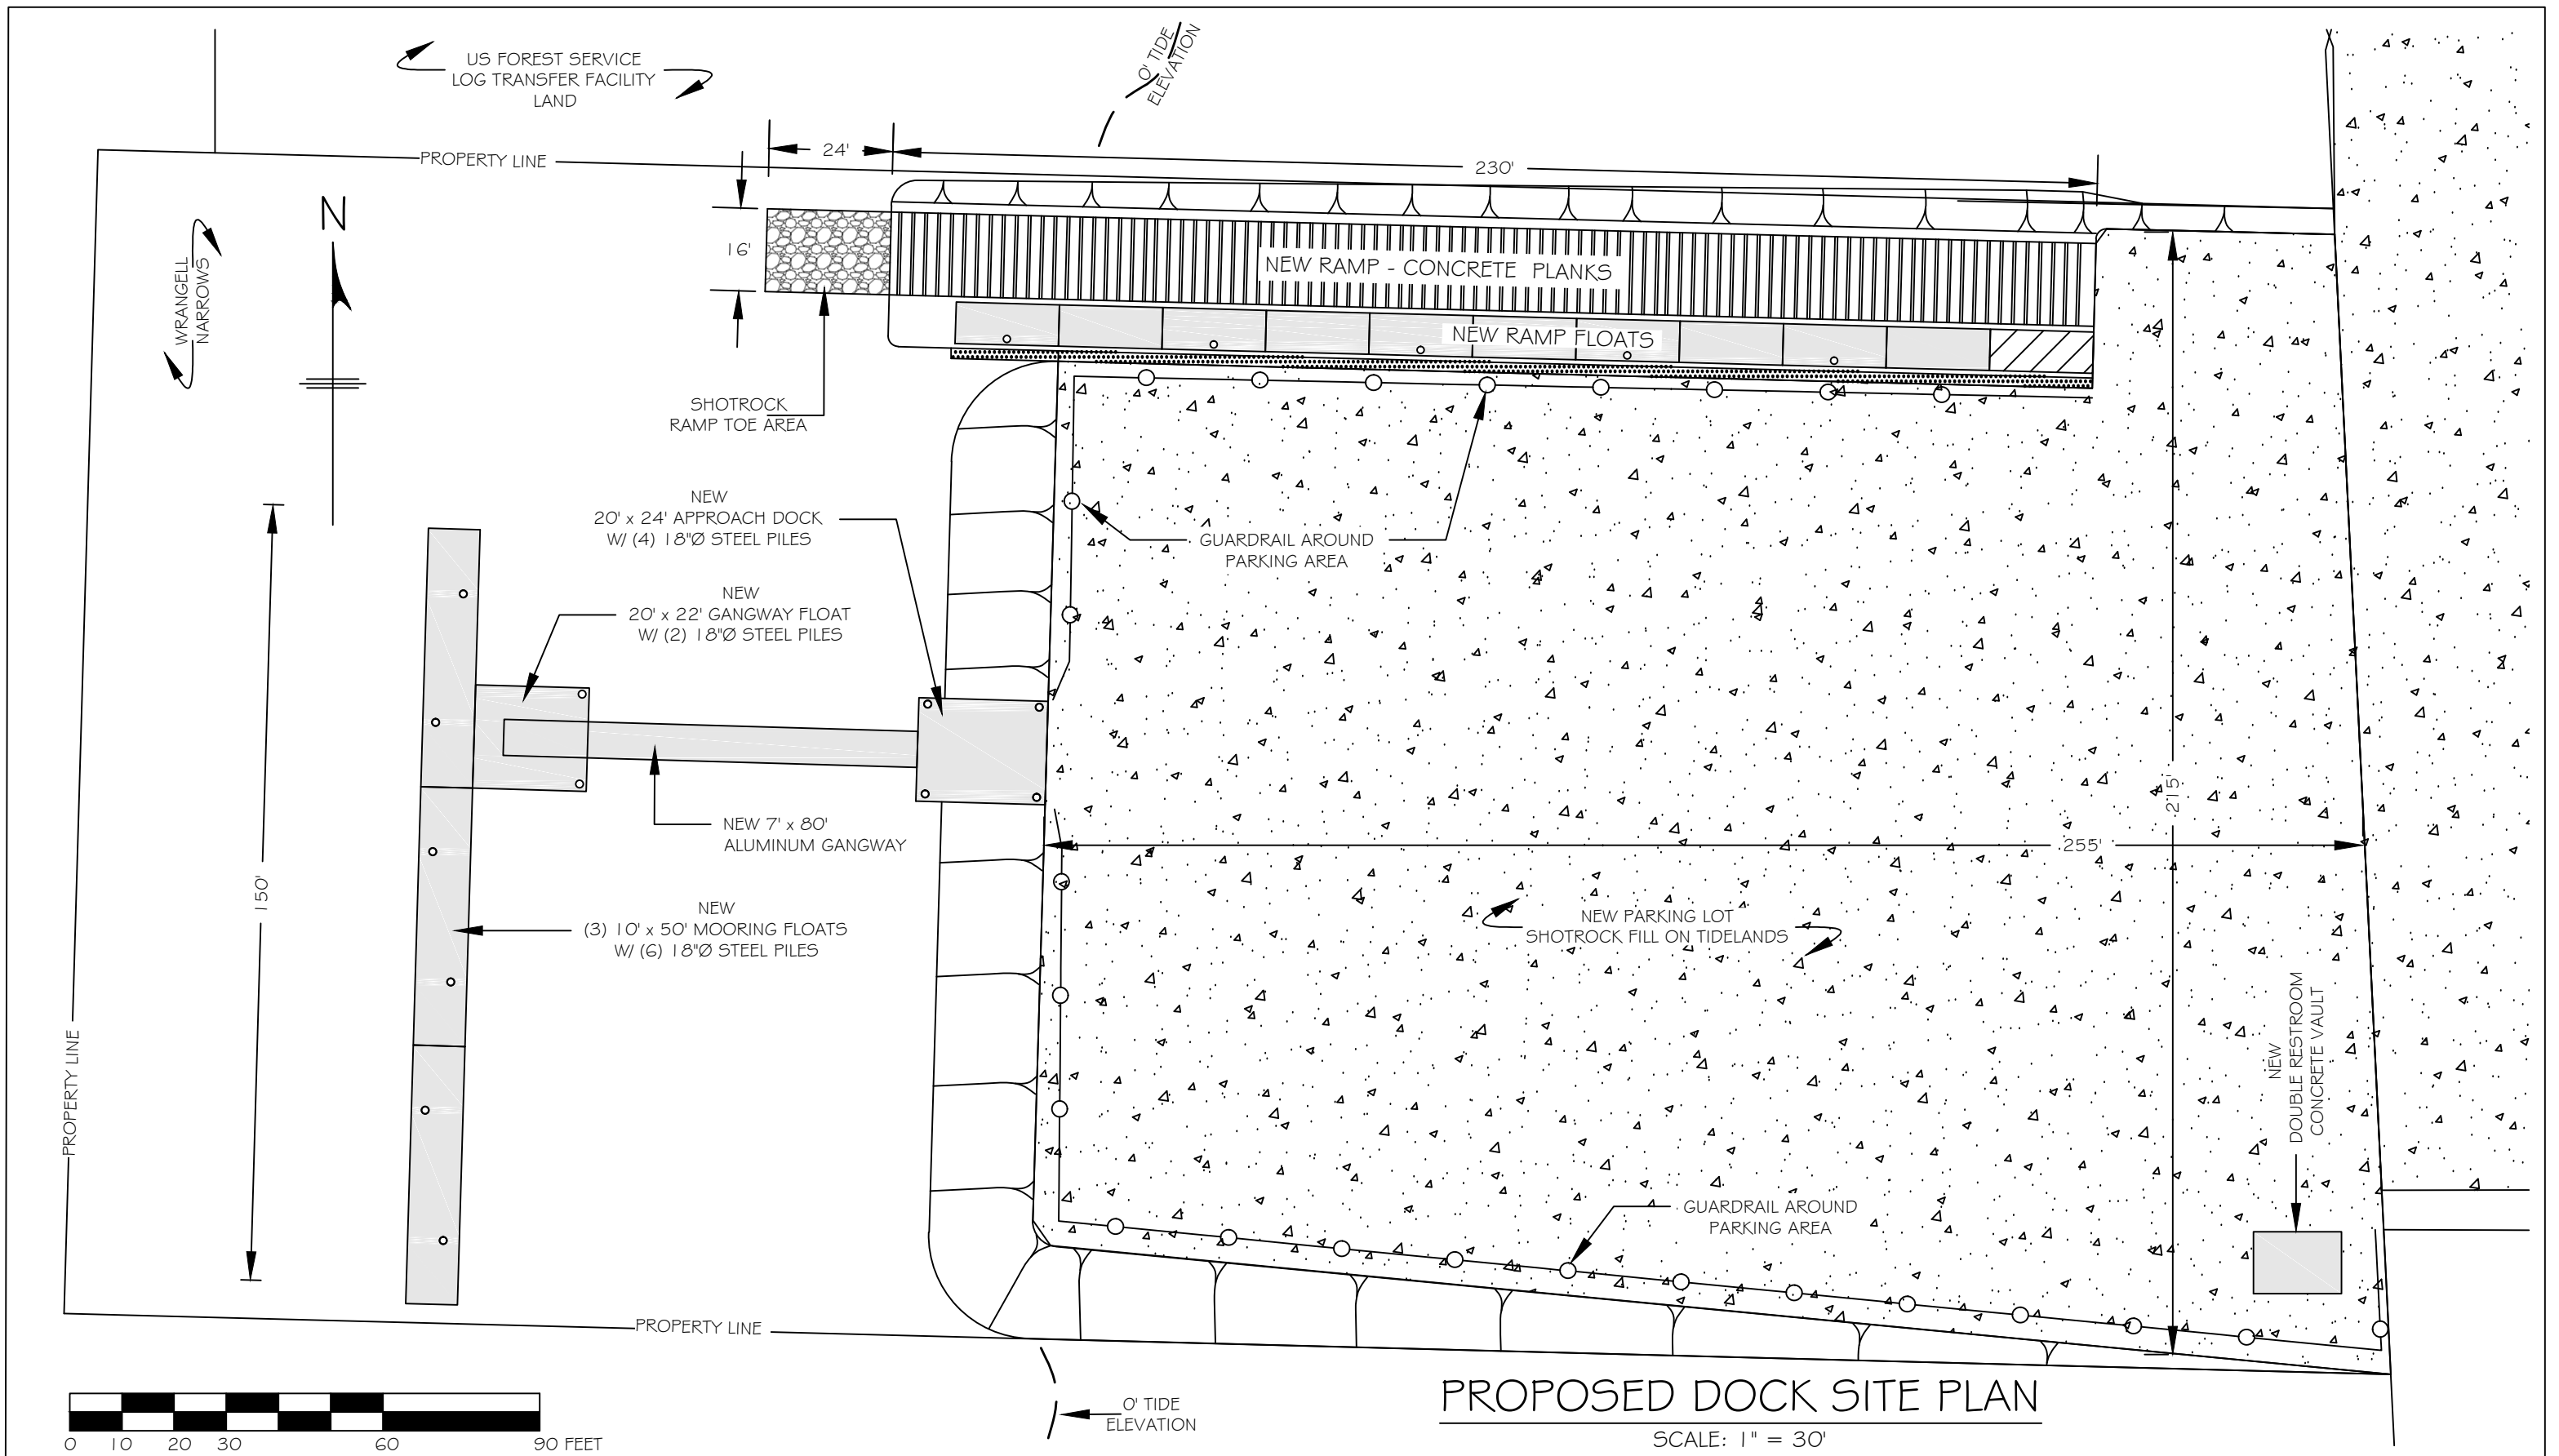

PROPOSED  
DOCK SITE  
PLAN

**PAPKE'S LANDING**  
MARINE FACILITY IMPROVEMENTS  
CONCEPTUAL

**PETERSBURG BOROUGH**  
PETERSBURG, ALASKA

REVISIONS

REV	DATE	DESCRIPTION

DESIGNED BY:  
HARA & ASSOCIATES, INC  
P.O. BOX 625, PETERSBURG, ALASKA 99833


DATE: MARCH 2022

SHEET NUMBER  
3

OF 7

# NEW APPROACH DOCK & GANGWAY

SCALE: 1" = 10'

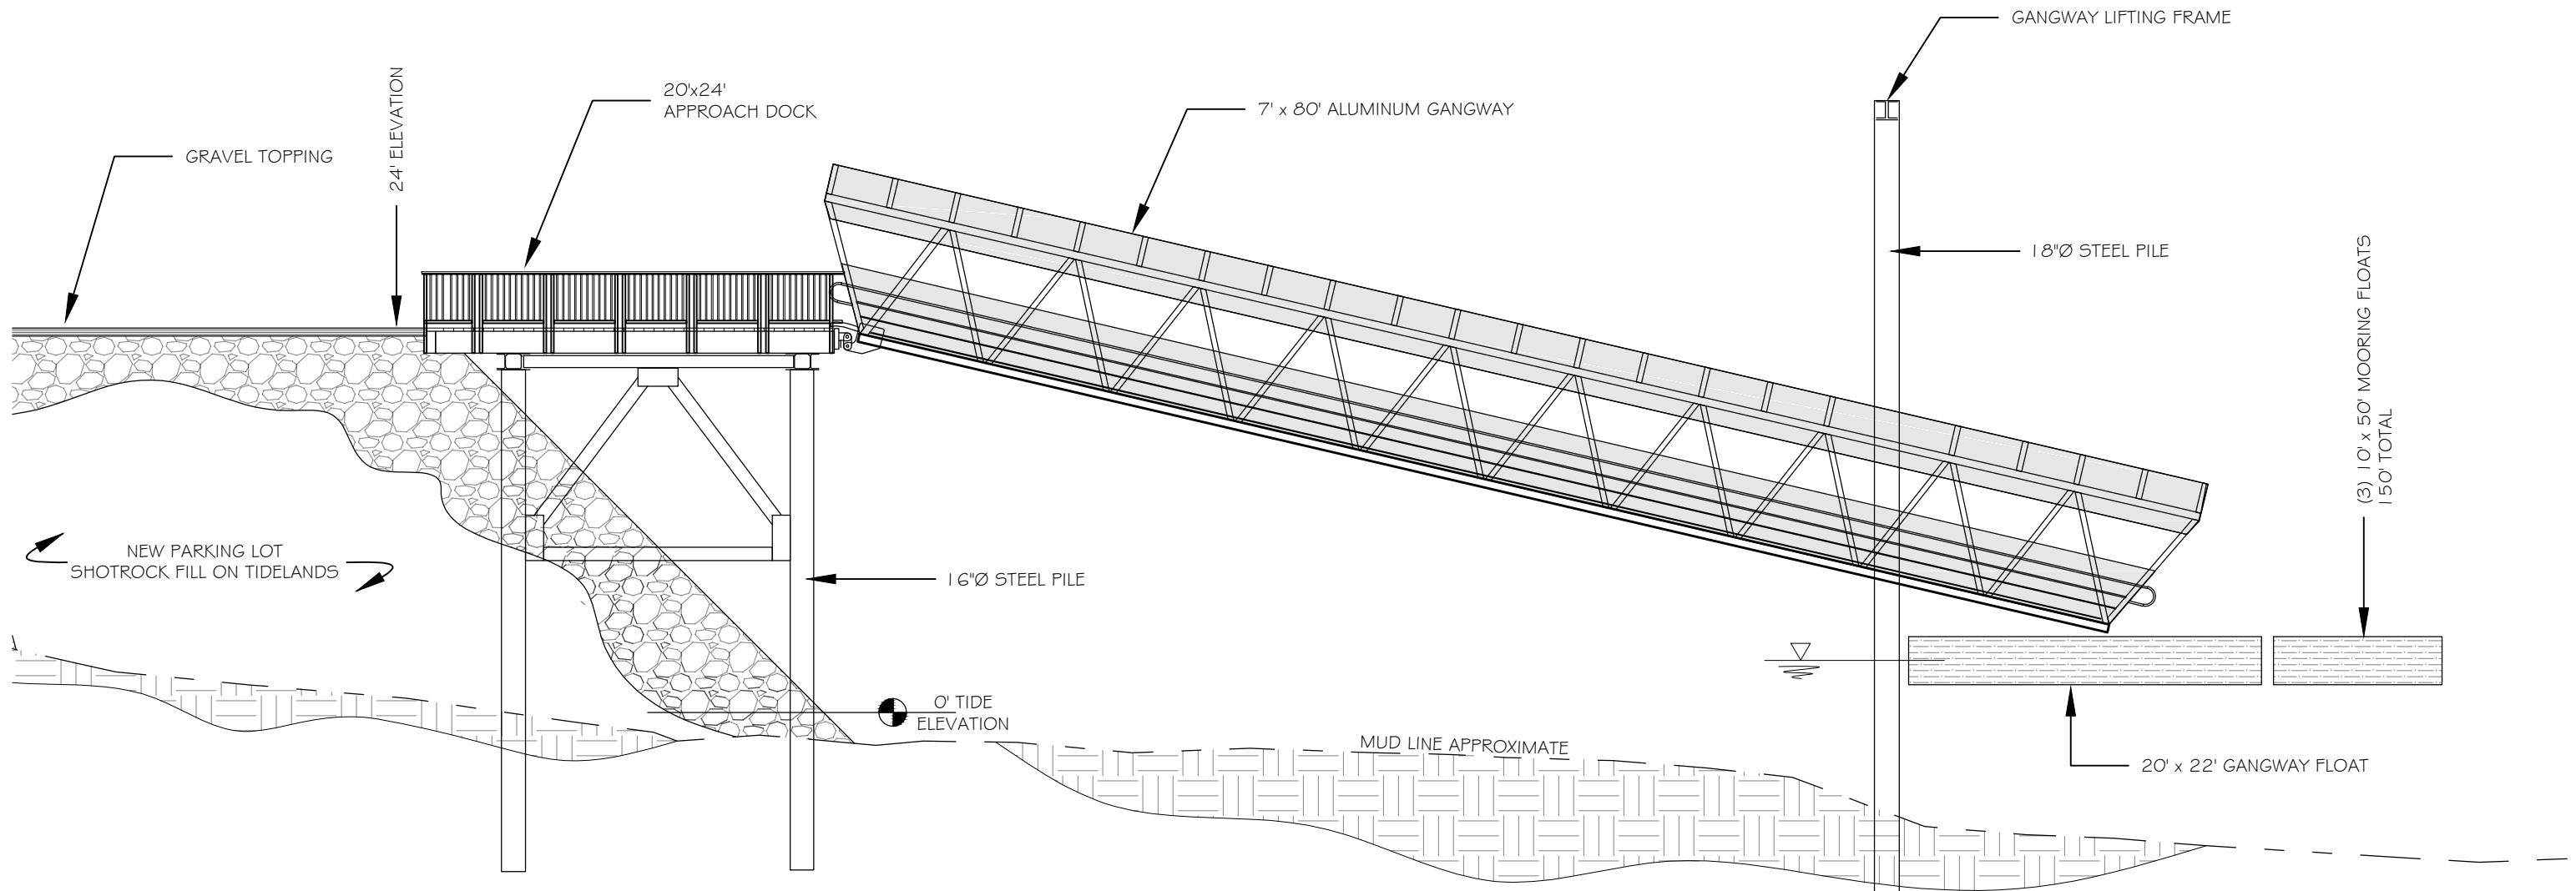




NEW  
APPROACH  
GANGWAY & DOCK  
ELEVATION

**PAPKE'S LANDING**  
MARINE FACILITY IMPROVEMENTS  
CONCEPTUAL

**PETERSBURG BOROUGH**  
PETERSBURG, ALASKA

REVISIONS		
REV	DATE	DESCRIPTION

DESIGNED BY:  
HARA & ASSOCIATES, INC  
P.O. BOX 625, PETERSBURG, ALASKA 99833  
DATE: MARCH 2022  
SHEET NUMBER  
4 OF 7

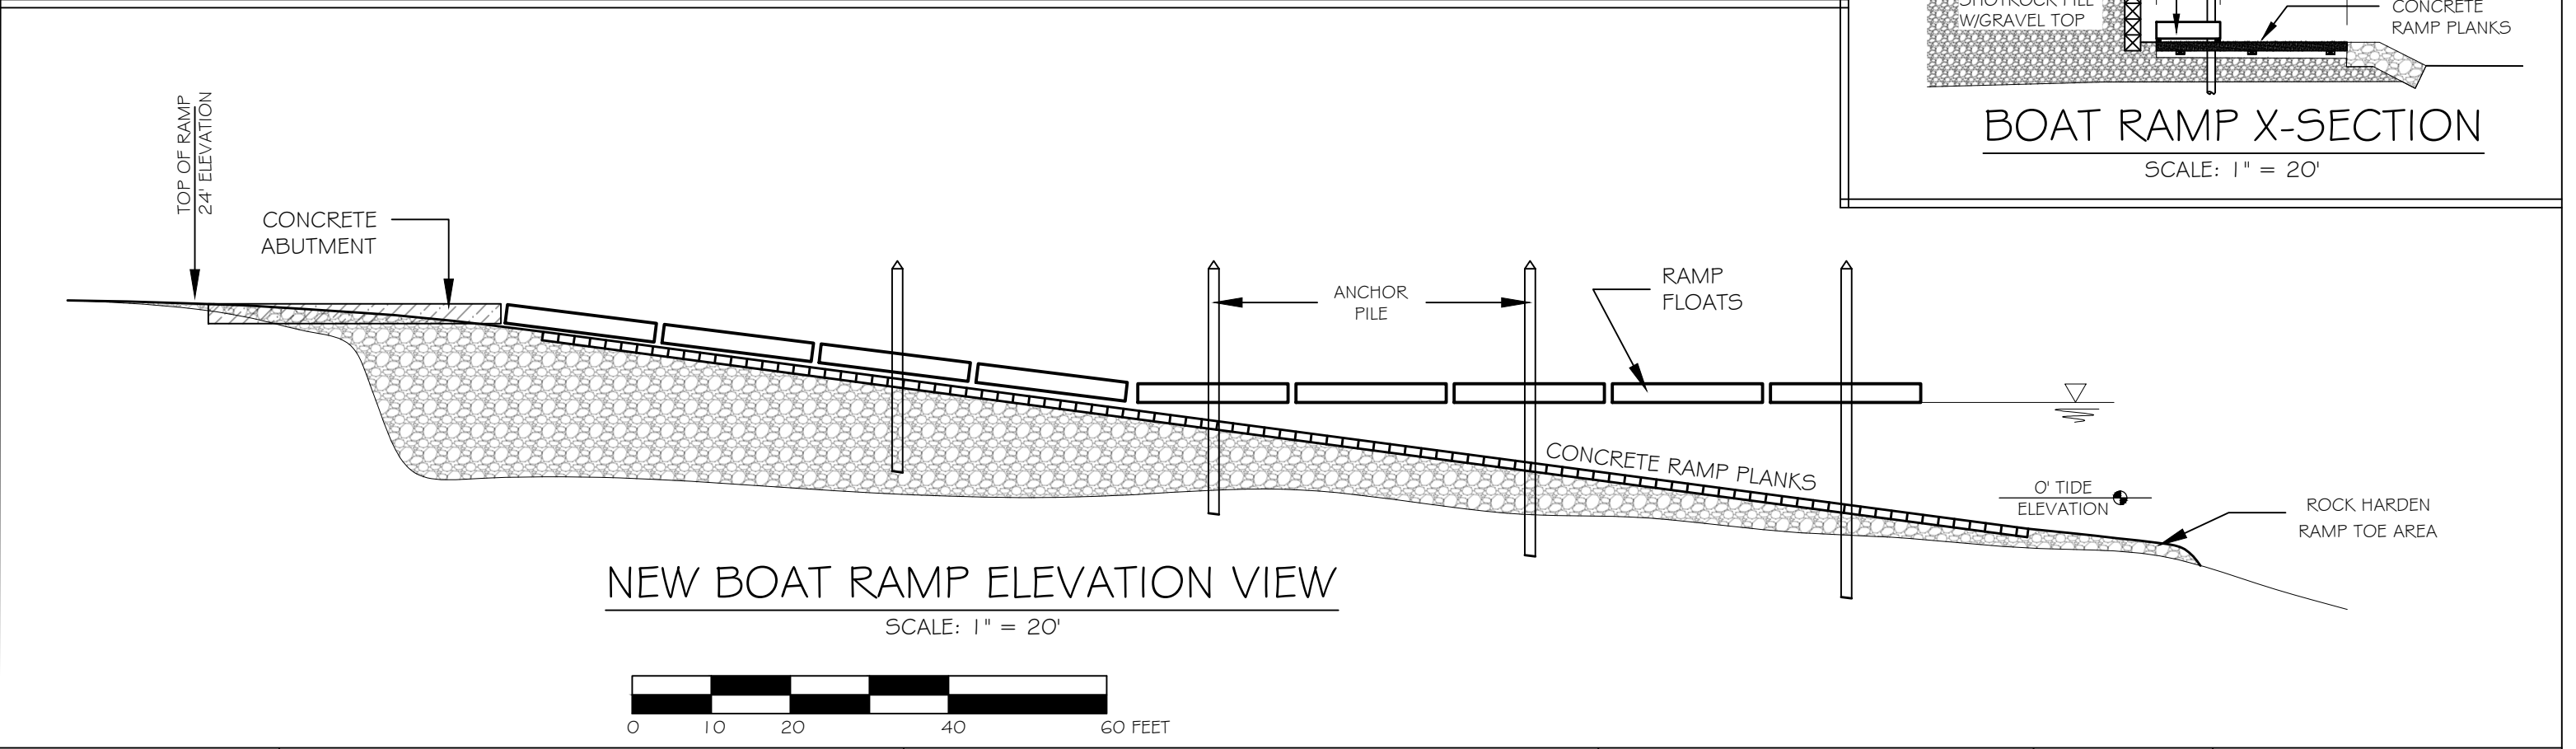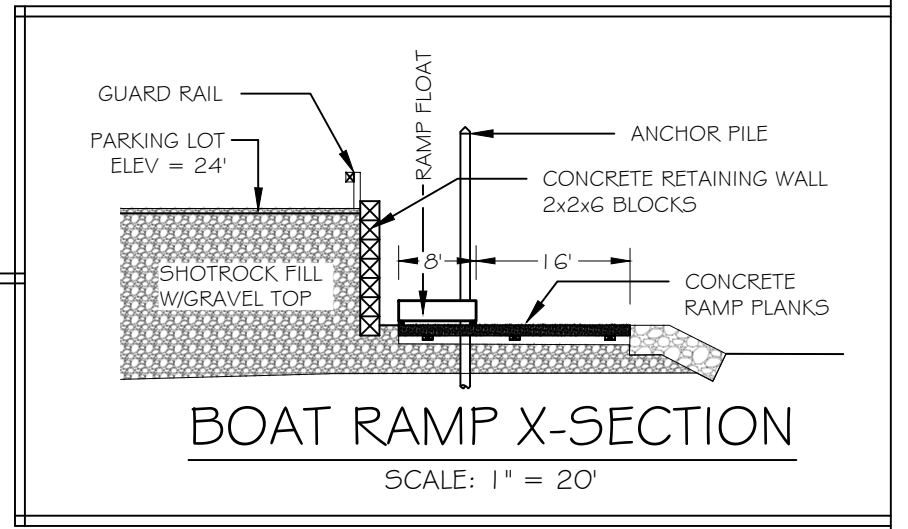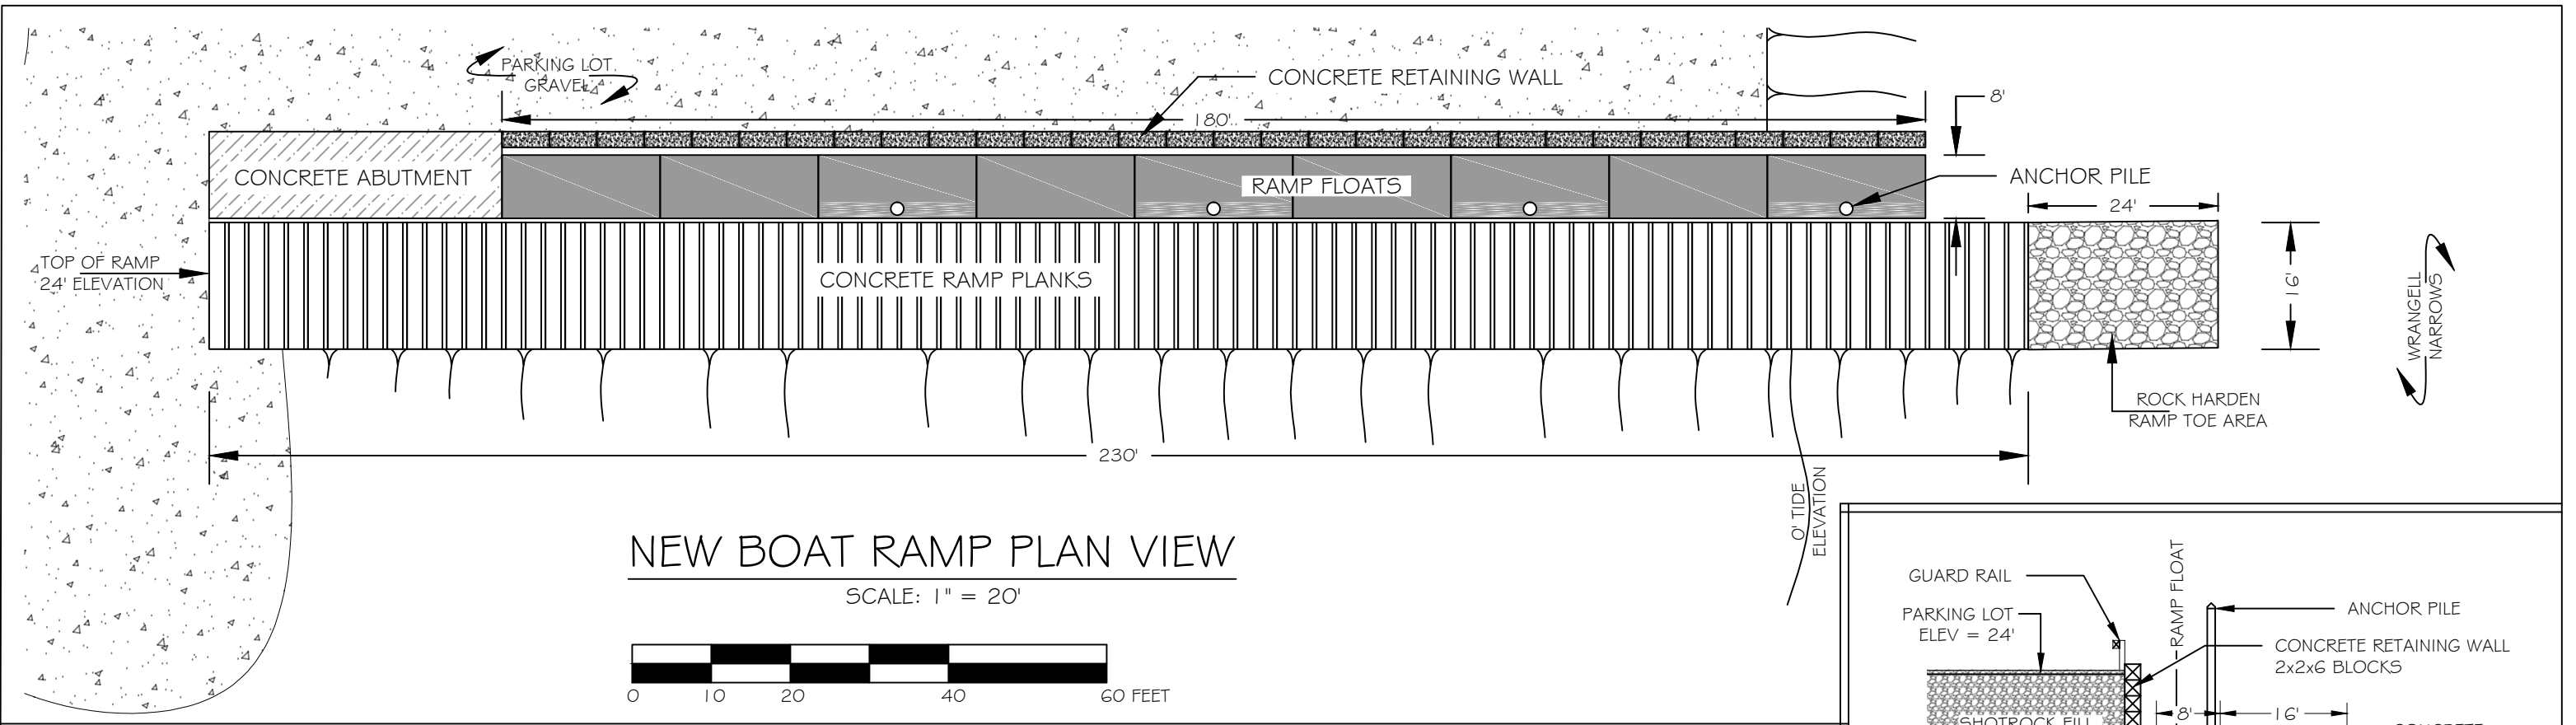

**NEW BOAT LAUNCH PLAN & PROFILE VIEWS**

**PAPKE'S LANDING MARINE FACILITY IMPROVEMENTS CONCEPTUAL**

**PETERSBURG BOROUGH**  
PETERSBURG, ALASKA


REVISIONS		
REV	DATE	DESCRIPTION

DESIGNED BY:  
HARA & ASSOCIATES, INC  
P.O. BOX 625, PETERSBURG, ALASKA 99833

DATE: MARCH 2022

SHEET NUMBER  
5

OF 7

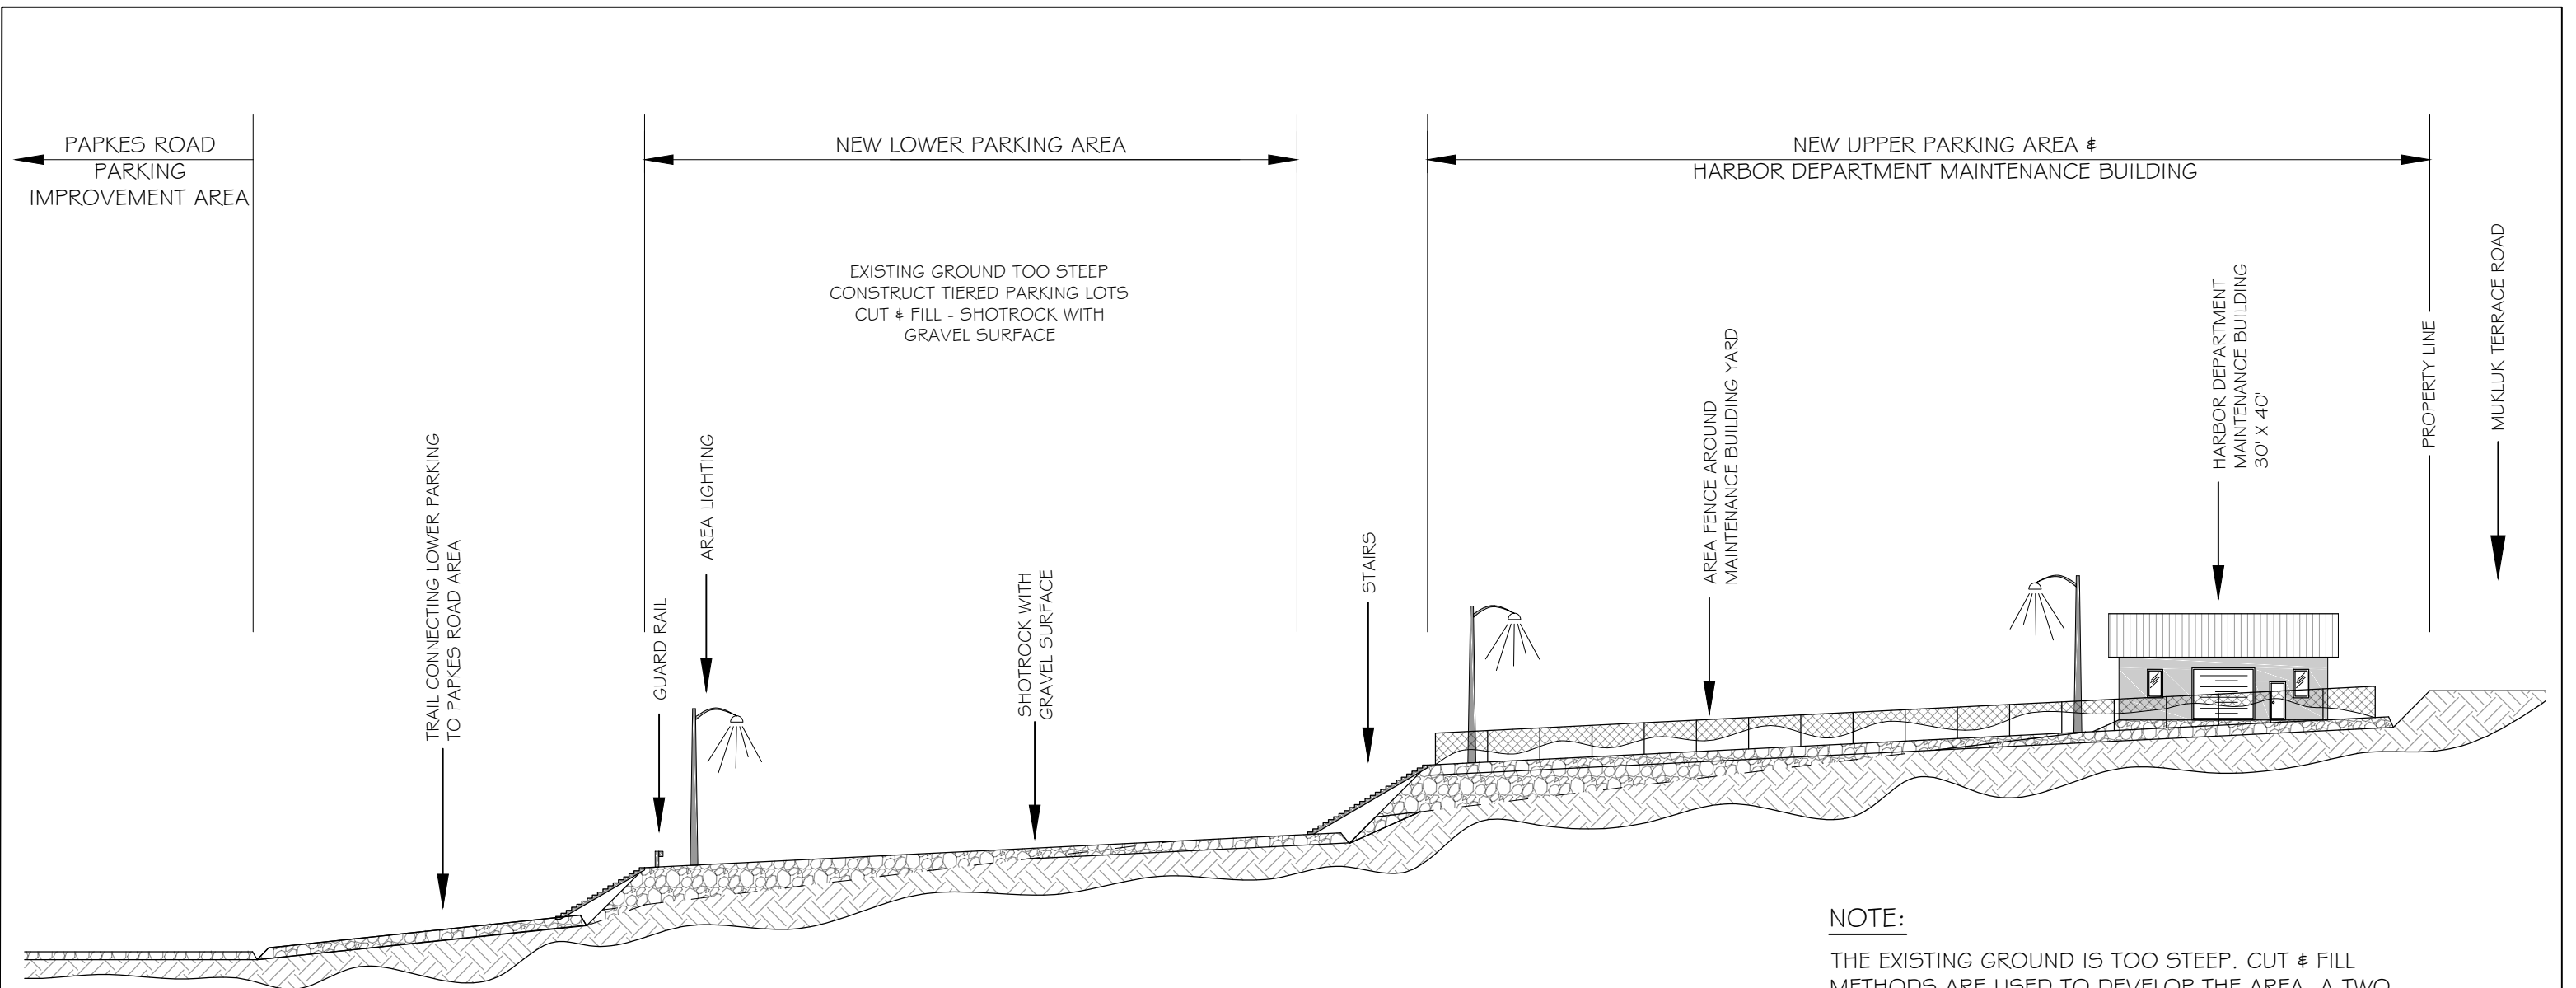

**NEW UPPER & LOWER PARKING AREA**

**VIEW**

SCALE: 1" = 30'



**NOTE:**  
 THE EXISTING GROUND IS TOO STEEP. CUT & FILL METHODS ARE USED TO DEVELOP THE AREA. A TWO TIERED PARKING LOT IS MADE WITH STAIRS AND WALKWAYS CONNECTING THE PARKING AREAS WITH THE MAIN PAPKES LANDING ROAD AND BOAT DOCK/RAMP.

**NEW  
 UPPER & LOWER  
 PARKING AREA  
 VIEW**

**PAPKE'S LANDING  
 MARINE FACILITY IMPROVEMENTS  
 CONCEPTUAL**

**PETERSBURG BOROUGH  
 PETERSBURG, ALASKA**

REVISIONS		
REV	DATE	DESCRIPTION


DESIGNED BY:  
 HARA & ASSOCIATES, INC  
 P.O. BOX 625, PETERSBURG, ALASKA 99833

DATE: MARCH 2022

SHEET NUMBER  
 6

OF 7



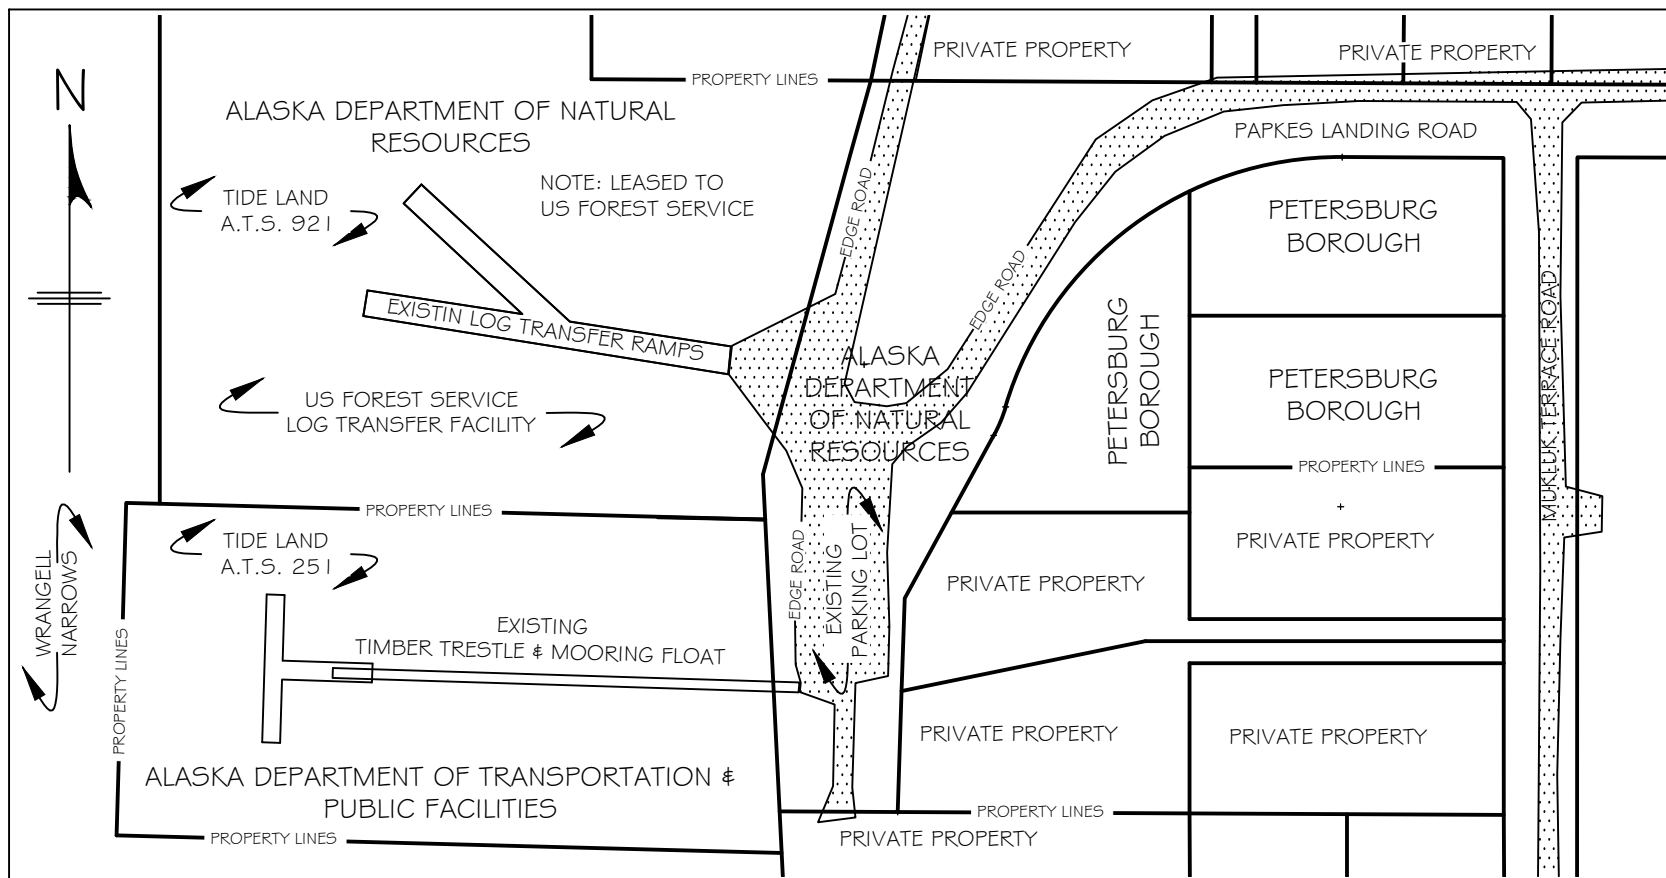

EXISTING SITE PLAN & LAND OWNERSHIP  
SCALE: 1" = 130'

**PAPKE'S LANDING MARINE FACILITY IMPROVEMENTS**

PRELIMINARY COST ESTIMATE - 2022

PROJECT PHASES	COST
NEW DOCK, PARKING LOT & RAMP	\$4,429,000
EXISTING PARKING LOT IMPROVEMENT	\$447,000
NEW UPPER PARKING AREA & HARBOR DEPARTMENT AREA	\$1,079,000
NEW LOWER PARKING AREA	\$455,000
<b>PROJECT TOTAL</b>	<b>\$6,410,000</b>

**NEW DOCK, PARKING LOT & RAMP - PHASE** – Construct new 215' x 255' fill and parking lot on tideland of existing wood trestle and docking float. This phase would include the new parking lot, restroom, boat ramp/ramp floats, approach dock, gangway & mooring floats.

ITEM	COST
Demolition of old trestle & float	\$105,000
215' x 255' parking lot fill construction, guardrail & concrete retaining wall	1,260,000
Double restroom, concrete vault	98,000
Boat launch ramp and ramp float	1,074,000
Approach dock	570,000
Aluminum gangway	374,000
Gangway float	422,000
Mooring float	346,000
Permits, design & contract administration	180,000
<b>SUBTOTAL</b>	<b>\$4,429,000</b>

**EXISTING PARKING LOT IMPROVEMENT - PHASE** – Upgrade the existing parking lot from less than 1/2 acre to over 3/4 acre with lighting and drainage improvements.

ITEM	COST
Excavation, embankment & gravel topping area	\$345,000
Area lighting	60,000
Permits, design & contract administration	42,000
<b>SUBTOTAL</b>	<b>\$447,000</b>

**NEW UPPER PARKING AREA & HARBOR DEPARTMENT AREA - PHASE** – Construct a new additional parking area and also a fenced harbor department area with 30' x 40' maintenance building.

ITEM	COST
Excavation, embankment, gravel topping area & guard rail	\$410,000
Area lighting	60,000
30' x 40' maintenance building	467,000
Fencing	47,000
Permits, design & contract administration	95,000
<b>SUBTOTAL</b>	<b>\$1,079,000</b>

**NEW LOWER PARKING AREA - PHASE** – Construct a new additional parking area.

ITEM	COST
Excavation, embankment, gravel topping area & guard rail	\$273,000
Area lighting	30,000
Stairs & walkway	107,000
Permits, design & contract administration	45,000
<b>SUBTOTAL</b>	<b>\$455,000</b>

EXISTING SITE & LAND OWNERSHIP & COST ESIMATE

**PAPKE'S LANDING MARINE FACILITY IMPROVEMENTS CONCEPTUAL**

**PETERSBURG BOROUGH**  
PETERSBURG, ALASKA

REVISIONS		
REV	DATE	DESCRIPTION

DESIGNED BY:  
HARA & ASSOCIATES, INC  
P.O. BOX 625, PETERSBURG, ALASKA 99833  
DATE: MARCH 2022  
SHEET NUMBER 7 OF 7