
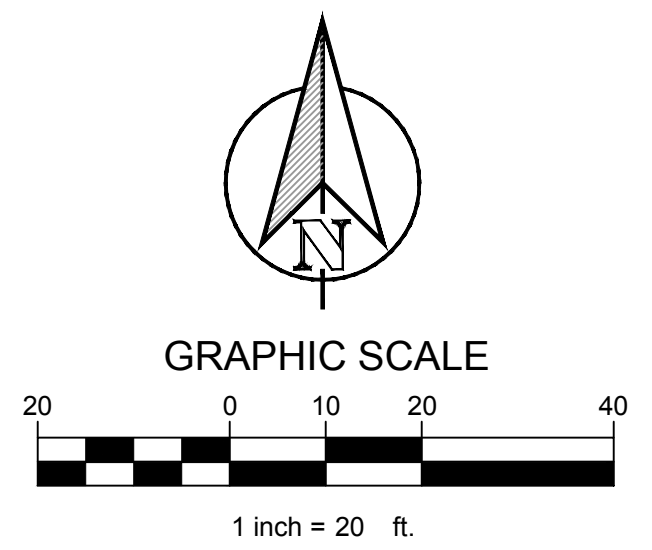


PLOTTED BY: DREW DONOSKY
 PLOT DATE: 5/7/2024 4:51 PM
 LOCATION: Z:\PROJECTS\MARKETING\0 ASD CONCEPTS\GIN PROSPER PATIO\CADD\BASE\XSITE.DWG
 LAST SAVED: 4/24/2024 4:19 PM

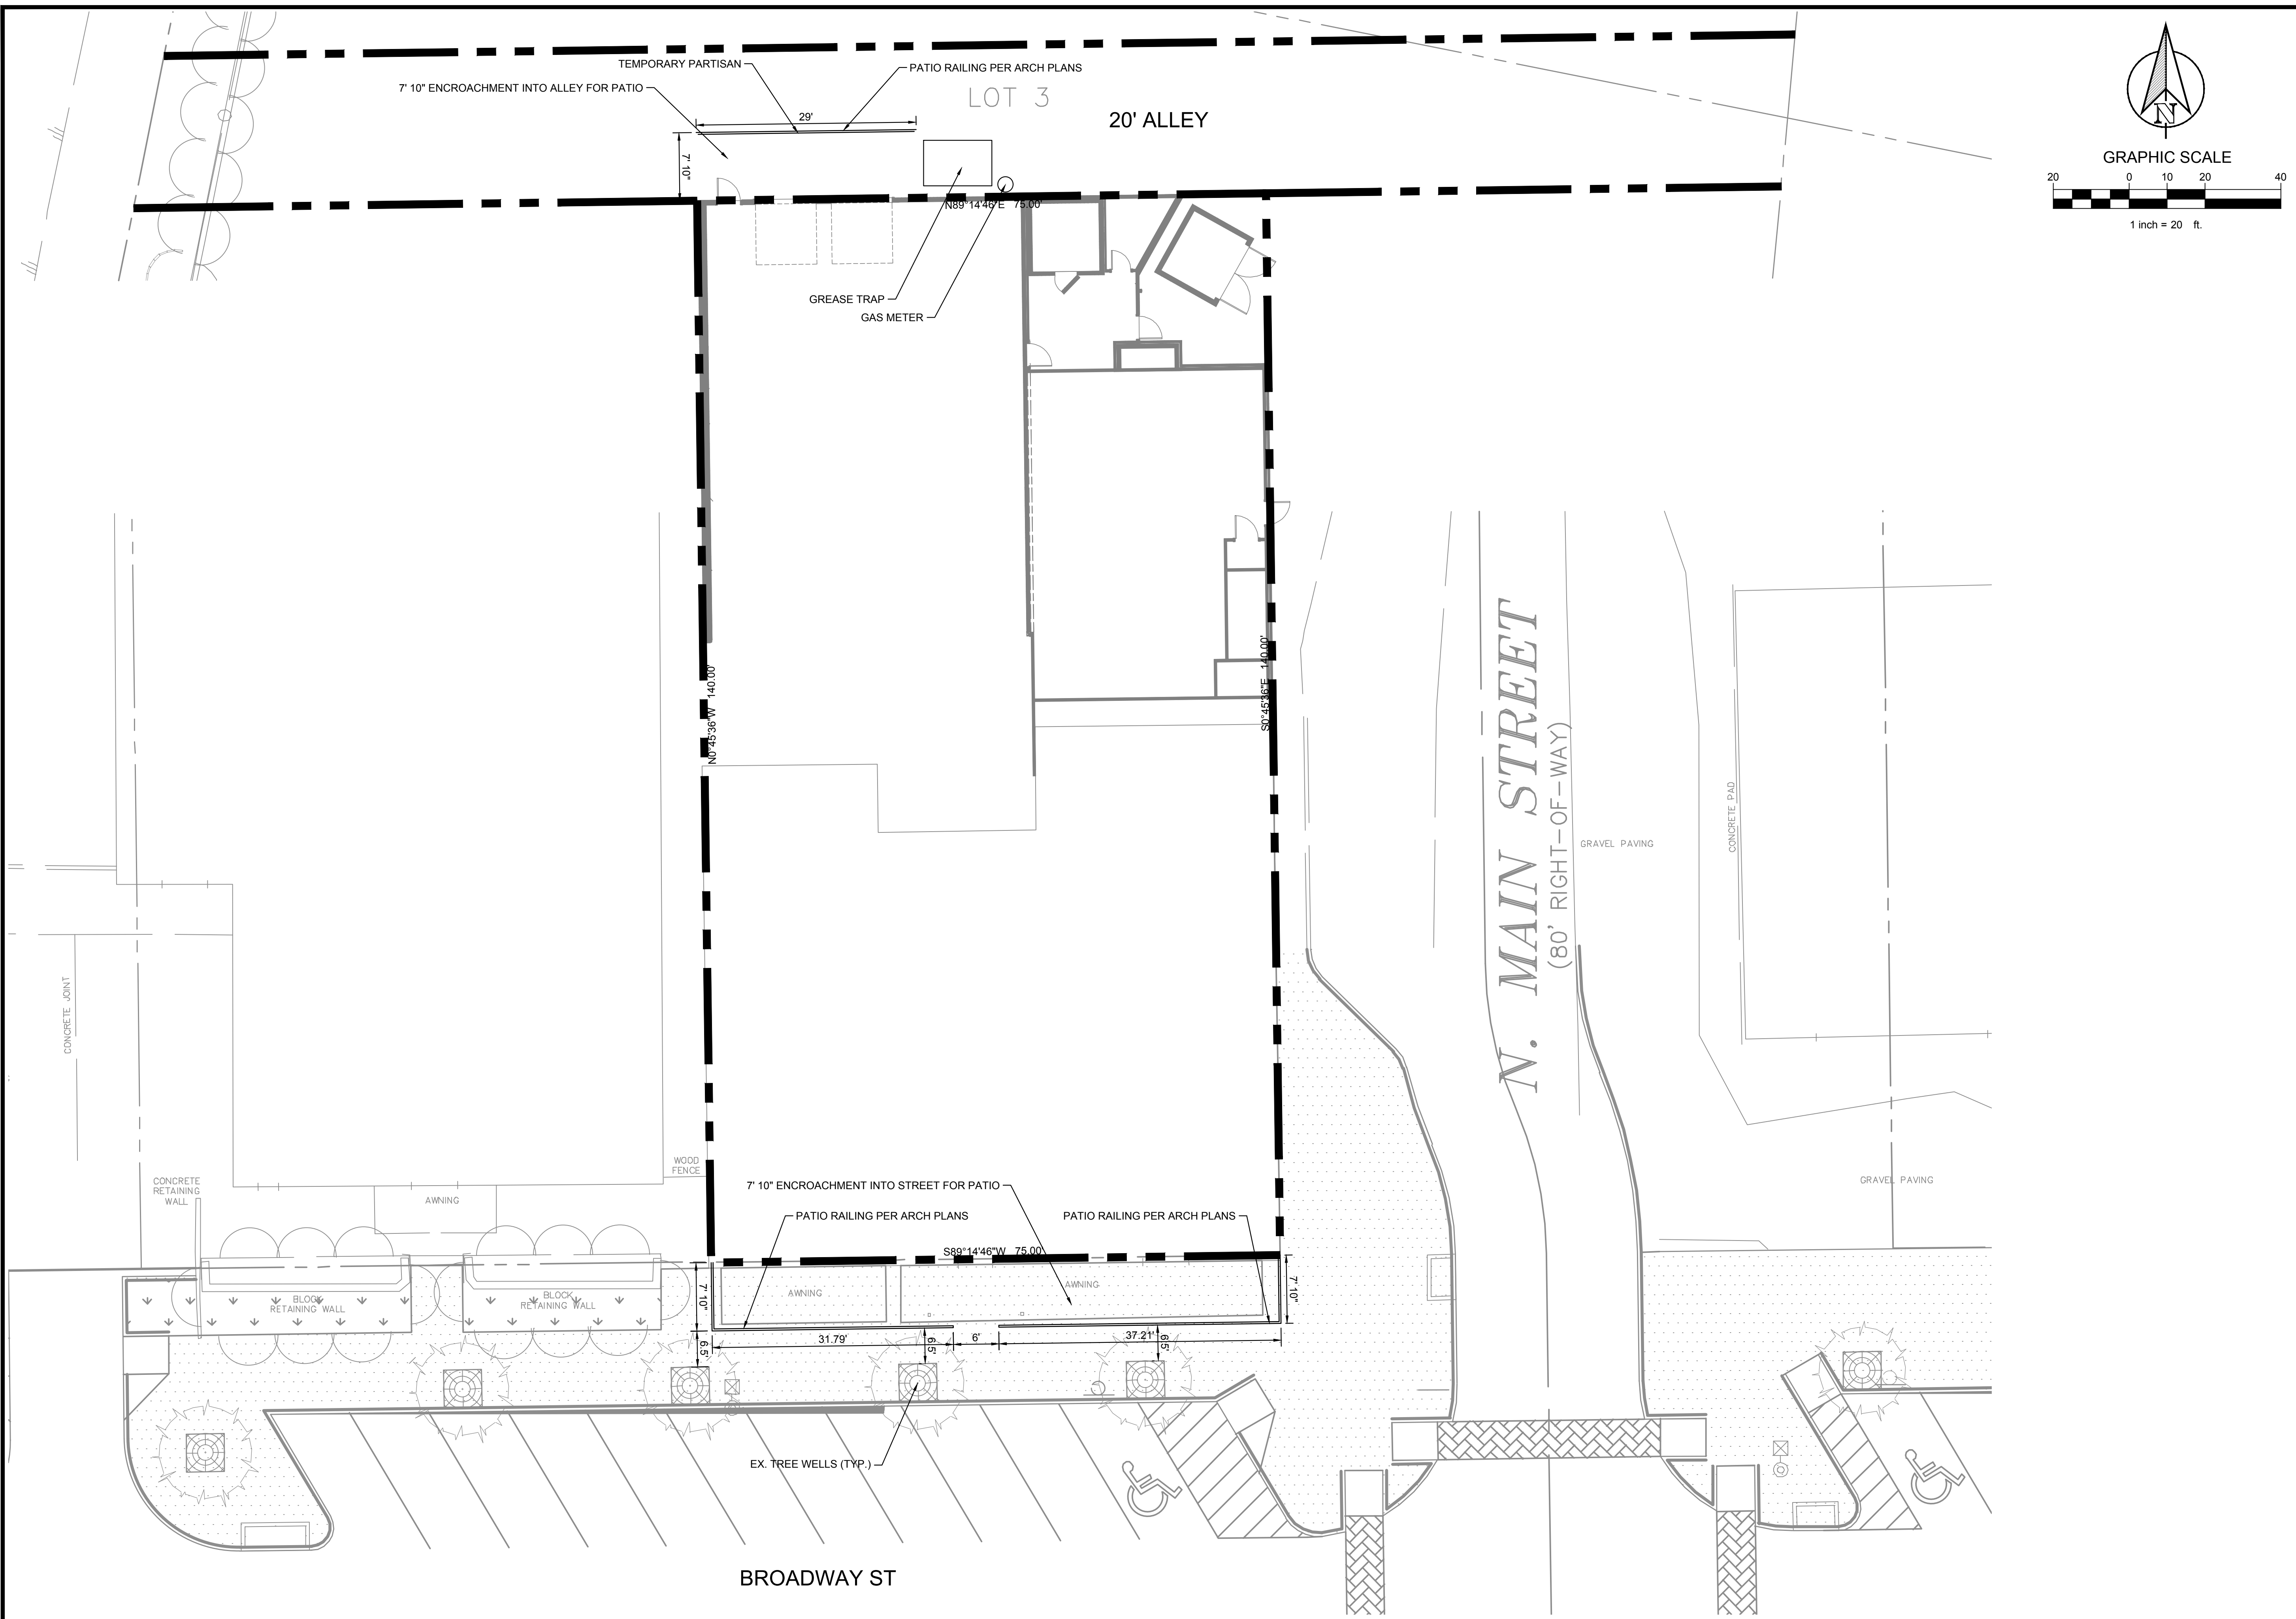

TEXAS REGISTRATION #14199
CLAY MOORE
ENGINEERING
 PHONE: 917.201.0072
 1903 CENTRAL DR. SUITE #1
 BEAUFORT, TX 75822
 WWW.CLAYMOORE.COM

THE GIN
204 BROADWAY ST.
PROSPER, TX

No.	DATE	REVISION	BY

CONCEPTUAL SITE PLAN

DESIGN:	ASD
DRAWN:	ASD
CHECKED:	MAM
DATE:	9/3/2019

SHEET
SP-1

File No.