
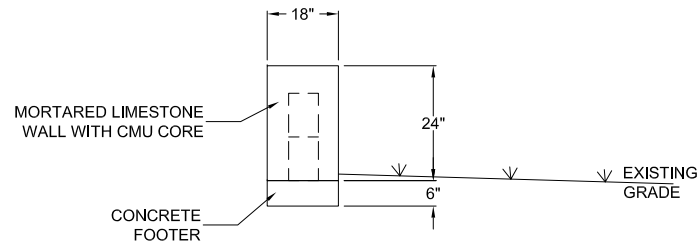


WATER CONSERVATION  
 STORMWATER MANAGEMENT  
 ALTERNATIVE WATER SUPPLY  
 501 W POWELL LN, STE 206  
 AUSTIN, TX 78753  
 (512) 490-0932  
 www.watercache.com  
 TEXAS ENGINEERING FIRM #F-11414

DRN BY: CMG	CKD BY: CMG	APP BY: CMG	
REVISIONS:			
NO.	DESCRIPTION	DATE	APP BY

<b>DRAINAGE SITE PLAN - ROLLINGWOOD PARK</b>		
ADDRESS: 403 NIXON DRIVE, ROLLINGWOOD, 78746		
FILE NO: IWS SITE PLAN-ROLLINGWOOD	DATE: 08-22-24	
SIZE: A	SCALE: NTS	SHEET: 1 OF 2

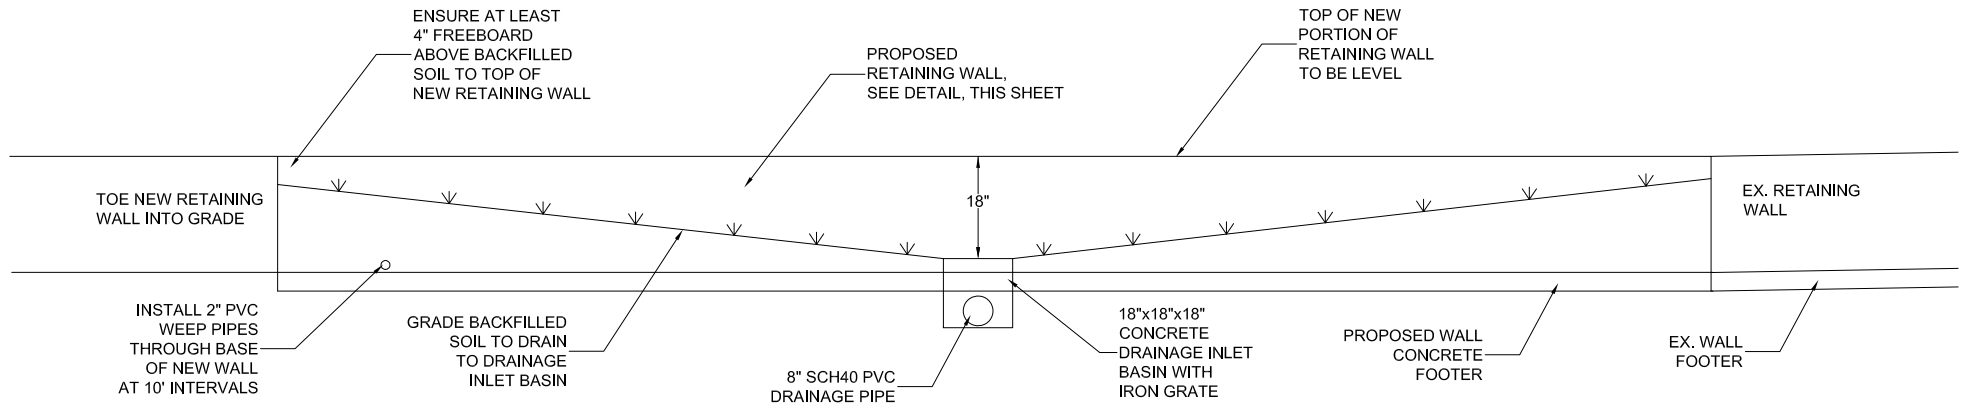

AUGUST 22, 2024



WATER CONSERVATION  
STORMWATER MANAGEMENT  
ALTERNATIVE WATER SUPPLY

501 W POWELL LN, STE 206  
AUSTIN, TX 78753  
(512) 490-0932  
www.watercache.com  
TEXAS ENGINEERING FIRM #F-11414

DRN BY: CMG	CKD BY: CMG	APP BY: CMG
REVISIONS:		
NO.	DESCRIPTION	DATE

UPPER PARK DETAILS - ROLLINGWOOD PARK		
ADDRESS: 403 NIXON DRIVE, ROLLINGWOOD, 78746		
FILE NO: IWS SITE PLAN-ROLLINGWOOD	DATE: 08-22-24	
SIZE: A	SCALE: NTS	SHEET: 2 OF 2