


WATER CONSERVATION
 STORMWATER MANAGEMENT
 ALTERNATIVE WATER SUPPLY
 501 W POWELL LN, STE 206
 AUSTIN, TX 78753
 (512) 490-0932
 www.watercache.com
 TEXAS ENGINEERING FIRM #F-11414

DRN BY: CMG	CKD BY: CMG	APP BY: CMG	
REVISIONS:			
NO.	DESCRIPTION	DATE	APP BY

DRAINAGE SITE PLAN - ROLLINGWOOD PARK		
ADDRESS: 403 NIXON DRIVE, ROLLINGWOOD, 78746		
FILE NO:	IWS SITE PLAN-ROLLINGWOOD	DATE: 07-05-24
SIZE:	A	SCALE: NTS
		SHEET: 1 OF 2

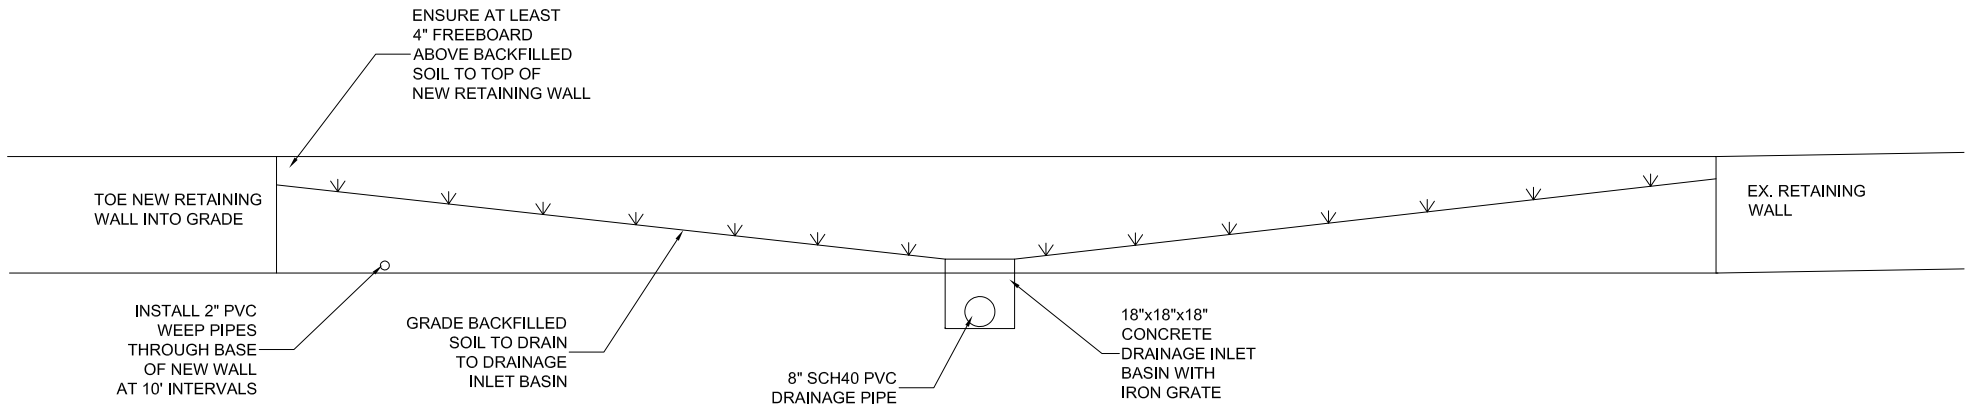

JULY 5, 2024



WATER CONSERVATION
STORMWATER MANAGEMENT
ALTERNATIVE WATER SUPPLY

501 W POWELL LN, STE 206
AUSTIN, TX 78753
(512) 490-0932
www.watercache.com
TEXAS ENGINEERING FIRM #F-11414

DRN BY: CMG	CKD BY: CMG	APP BY: CMG	
REVISIONS:			
NO.	DESCRIPTION	DATE	APP BY

UPPER PARK DETAILS - ROLLINGWOOD PARK		
ADDRESS: 403 NIXON DRIVE, ROLLINGWOOD, 78746		
FILE NO: IWS SITE PLAN-ROLLINGWOOD	DATE: 07-05-24	
SIZE: A	SCALE: NTS	SHEET: 2 OF 2