


Page 1

UPPER PARK


1. Serious erosion between field house and trail. This has been under consideration for a while, though no work has begun.
2. We discussed how a water collection system could mitigate the flow to the lower park.
3. Three or four areas at the top of the cliff show a path water has been flowing during heavy rain, causing erosion.
4. Questions:
  - a. Does a Topographical map of the park grounds exist that clearly shows the elevations?
  - b. Would like update from City Council regarding item 1. erosion, and item 2. water collection system.
  - c. Would like update from City Council regarding a full drainage study, and the hiring of a civil engineer.
  - d. Would like update from City Council and Izzy, regarding item 16. Erosion west side of Pavilion.
5. Hose reel at butterfly garden needs to be anchored to the tree or the ground. If not feasible, it should be replaced with a better solution.
6. Some tree pruning needed near the butterfly garden. Some trees are contacting plants in the garden.
7. There is a large stand of a thorny shrubs, north side of park following the walking trail. These are slowly spreading via root suckers.
8. We observed several areas that could be used for memorial tree planting. Perhaps an area with a rock border that could accommodate four trees with a small concrete feature where minimal memorial plaques could be attached.
9. We also observed that the area bordering the parking lot and the trail at field 2 could become a row of trees, replacing the large boulders that are currently. Such trees could be use as memorials.
10. Some rock borders, similar to the border that outlines the walking trails could be used to define parking spaces along the pool side of the parking on the drive to the back of the park.
11. We wondered who maintains the decomposed gravel corner area between the pool and the park at Rollingwood Drive.
12. Erosion exists in many places along the walking trail. In some places it is more pronounced than others. In some places, it has washed out part of the trail.
13. One of the memorial benches near the field house needs a bolt to be replaced. Don Hudson will take care of this.
14. We considered how pavers could be used on both sides of the memorial benches already in the park. Perhaps creating a bed of black gravel surrounding the benches with as many as 8 pavers on each side.
15. Trail border stones seriously misaligned along the trail near the field house.

LOWER PARK

16. Erosion control needed at west side of Pavilion where water from the roof has washed out much of the dirt. We understand that Izzy and Kevin Glasheen have proposed extending the concrete slab where the water falls to prevent further erosion.
17. Parts of the trail border missing east of the playscape. This could be intentional to allow mowing equipment access to lawn.
18. A peculiar structure exists along the trail east of the Community Garden, consisting of a plastic box on a metal frame, with some ventilation at the top. The thing is about 10' tall by about 2' x 2'. What is it?
19. A collection of debris behind the Community Garden could be cleaned out if not needed.
20. Another bench, The Johnson Family Bench, needs a bolt and a washer to be added. The bolt has dug into the plastic.
21. Mulch is mounded around a large tree between city hall and the Pavilion. Is this good for the tree? It is my understanding that excessive buildup can harm a tree.

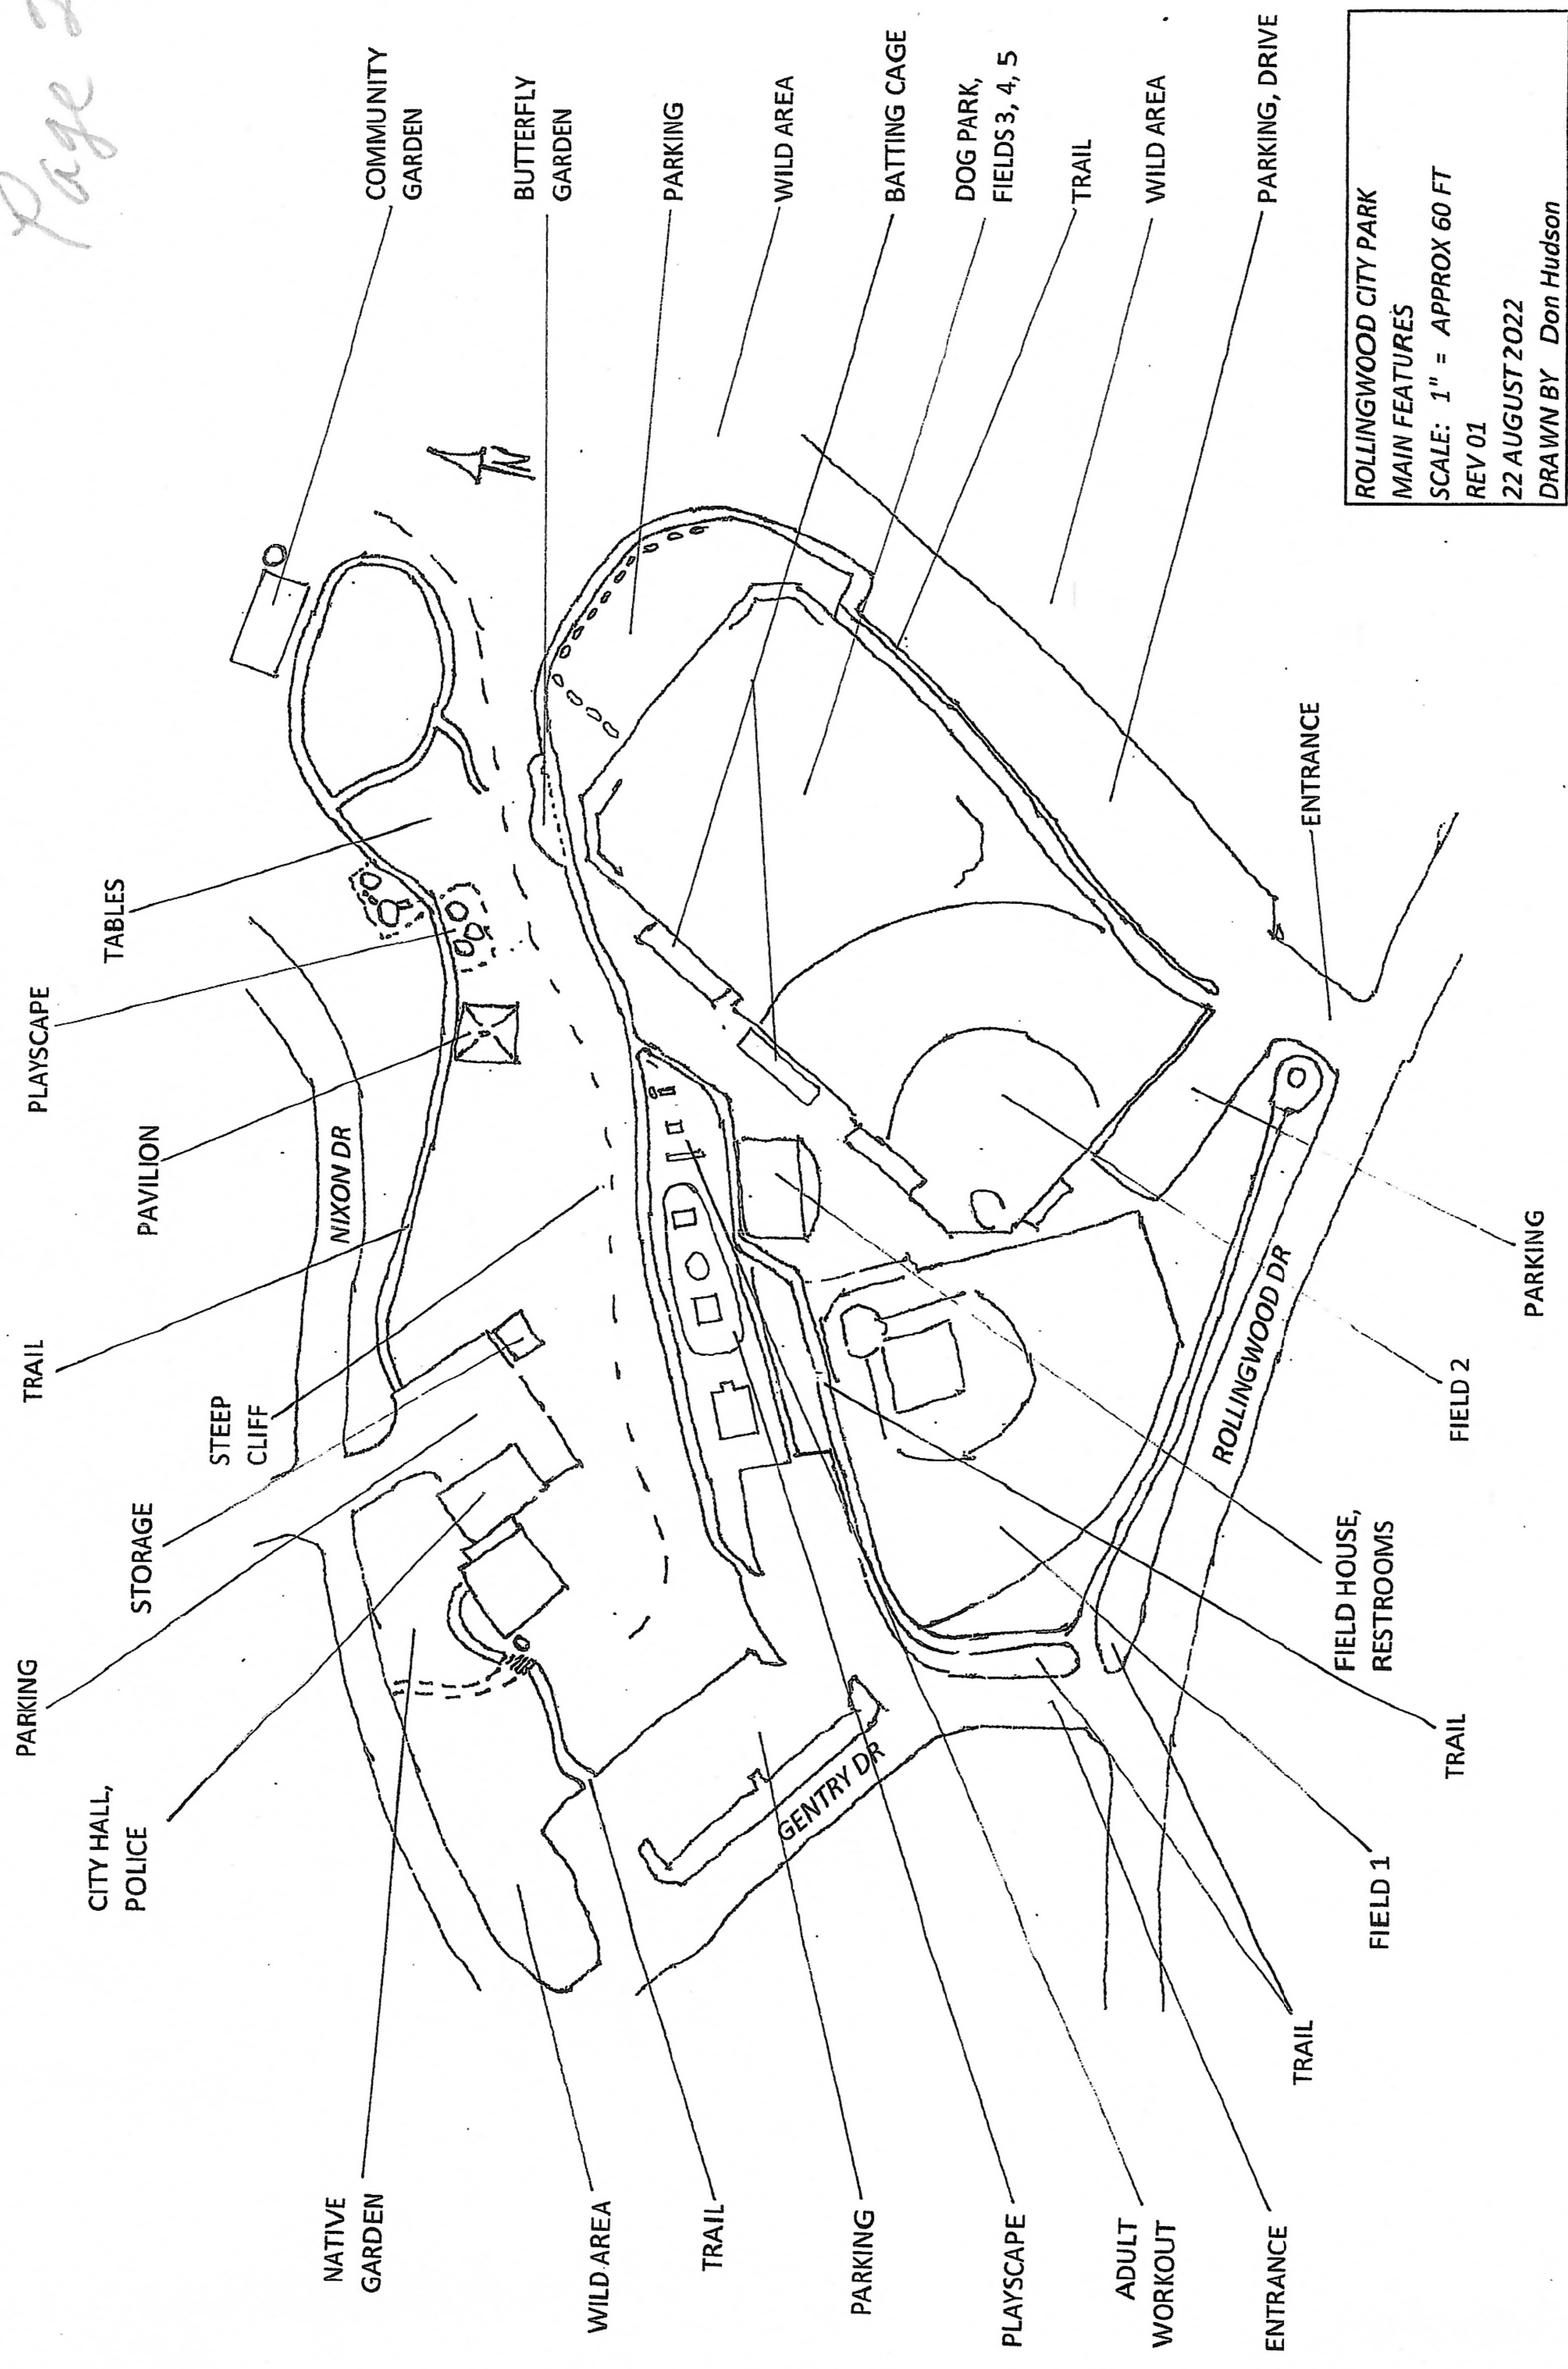

ROLLINGWOOD CITY PARK  
 MAIN FEATURES  
 SCALE: 1" = APPROX 60 FT  
 REV 01  
 22 AUGUST 2022  
 DRAWN BY Don Hudson

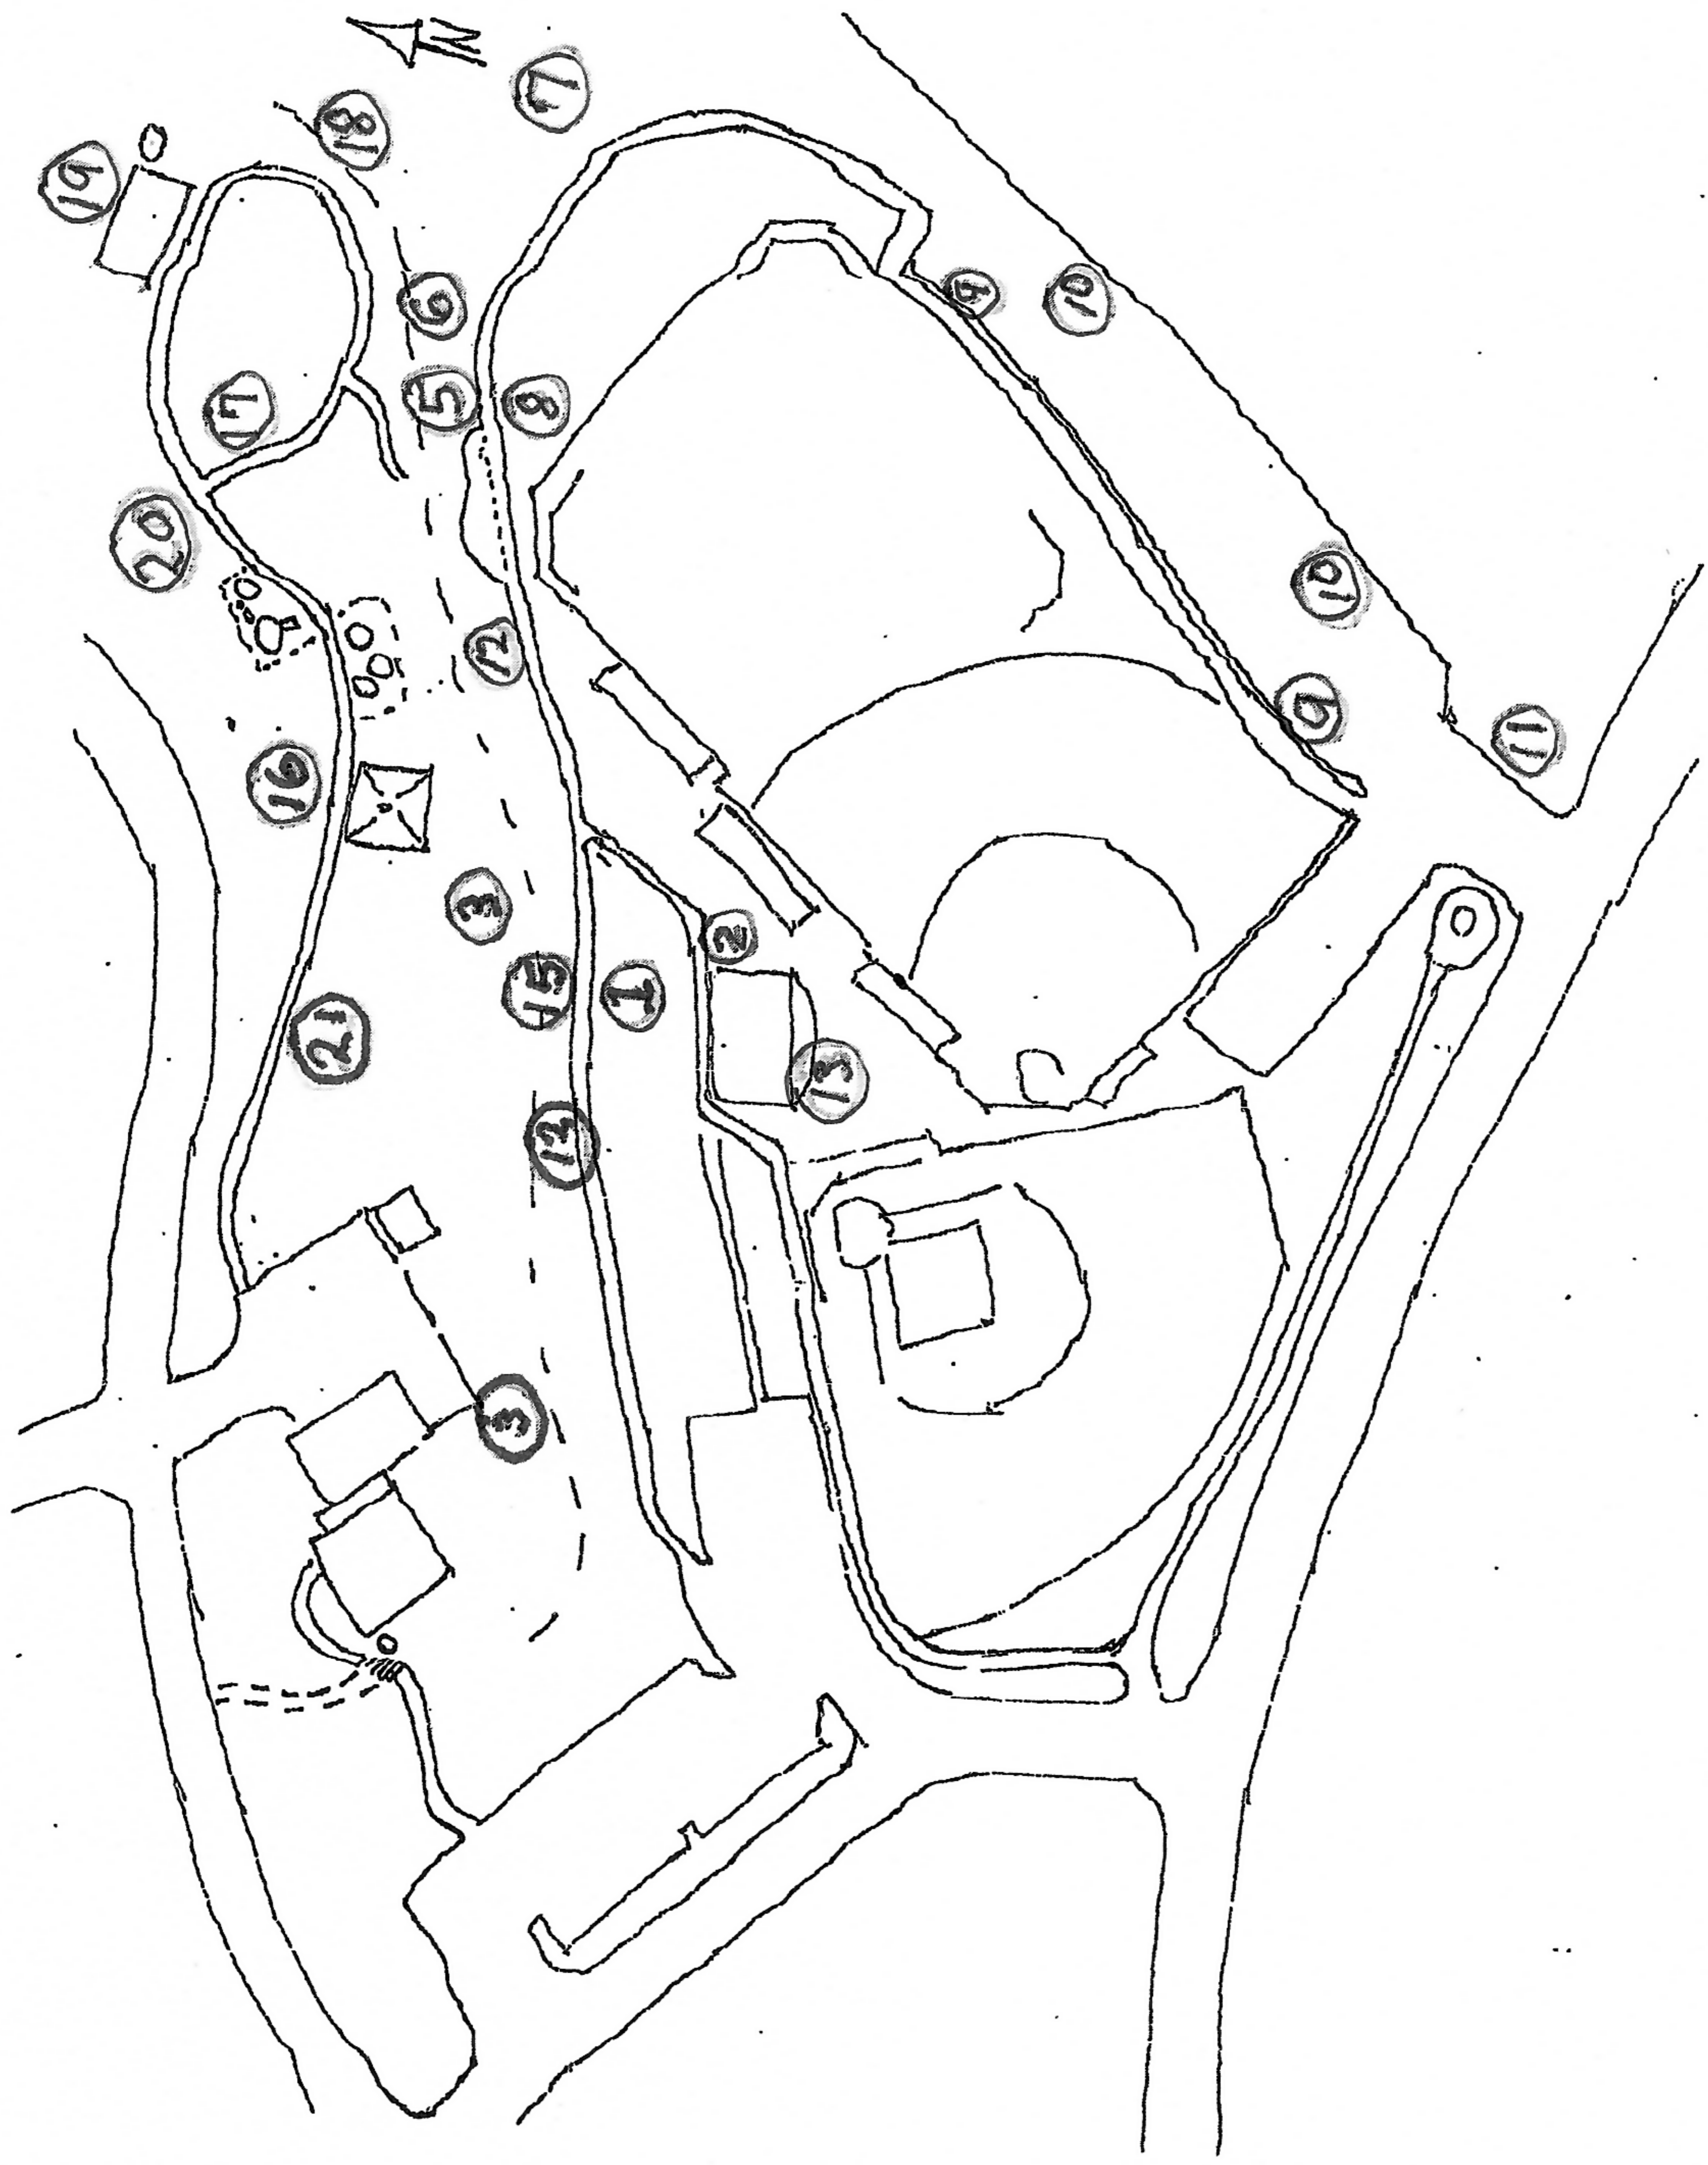

Numbers reference Notes, P1