


**Innovative
Water
Solutions**

WATER CONSERVATION
STORMWATER MANAGEMENT
ALTERNATIVE WATER SUPPLY
501 W POWELL LN, STE 206
AUSTIN, TX 78753
(512) 490-0932
www.watercache.com
TEXAS ENGINEERING FIRM #F-11414

DRN BY: CMG	CKD BY: CMG	APP BY: CMG	
REVISIONS:			
NO.	DESCRIPTION	DATE	APP BY

DRAINAGE SITE PLAN - ROLLINGWOOD PARK		
ADDRESS:	403 NIXON DRIVE, ROLLINGWOOD, 78746	
FILE NO:	IWS SITE PLAN-ROLLINGWOOD	DATE: 05-14-24
SIZE:	A	SCALE: NTS
		SHEET: 1 OF 2

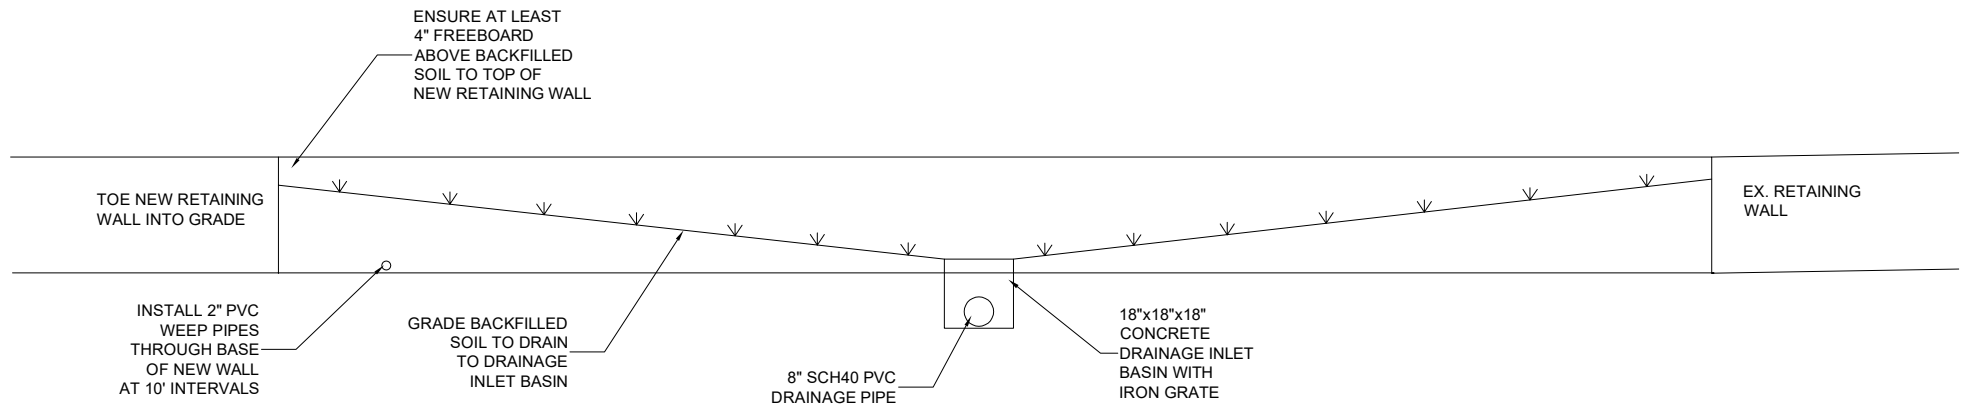

WATER CONSERVATION
STORMWATER MANAGEMENT
ALTERNATIVE WATER SUPPLY

501 W POWELL LN, STE 206
AUSTIN, TX 78753
(512) 490-0932
www.watercache.com
TEXAS ENGINEERING FIRM #F-11414

DRN BY: CMG	CKD BY: CMG	APP BY: CMG	
REVISIONS:			
NO.	DESCRIPTION	DATE	APP BY

UPPER PARK DETAILS - ROLLINGWOOD PARK

ADDRESS:	403 NIXON DRIVE, ROLLINGWOOD, 78746		
FILE NO:	IWS SITE PLAN-ROLLINGWOOD	DATE:	05-14-24
SIZE:	A	SCALE:	NTS
		SHEET:	2 OF 2