


NOTE: THE CONTRACTOR SHALL CALL "BLUE STAKES" 1-800-882-4111 AT LEAST 48 HOURS IN ADVANCE OF EXCAVATING. THE CONTRACTOR SHALL BE RESPONSIBLE FOR THE LOCATION, PROTECTION, AND RESTORATION OF ALL BURIED OR ABOVE GROUND UTILITIES, SHOWN OR NOT SHOWN ON THE PLANS.

PLAT "A" MORGAN SUBDIVISION



SANTAQUIN CITY, UTAH COUNTY, UTAH

SHEET # SHEET NAME

1	COVER SHEET
2	FINAL PLAT "A"
3	UTILITY PLAN

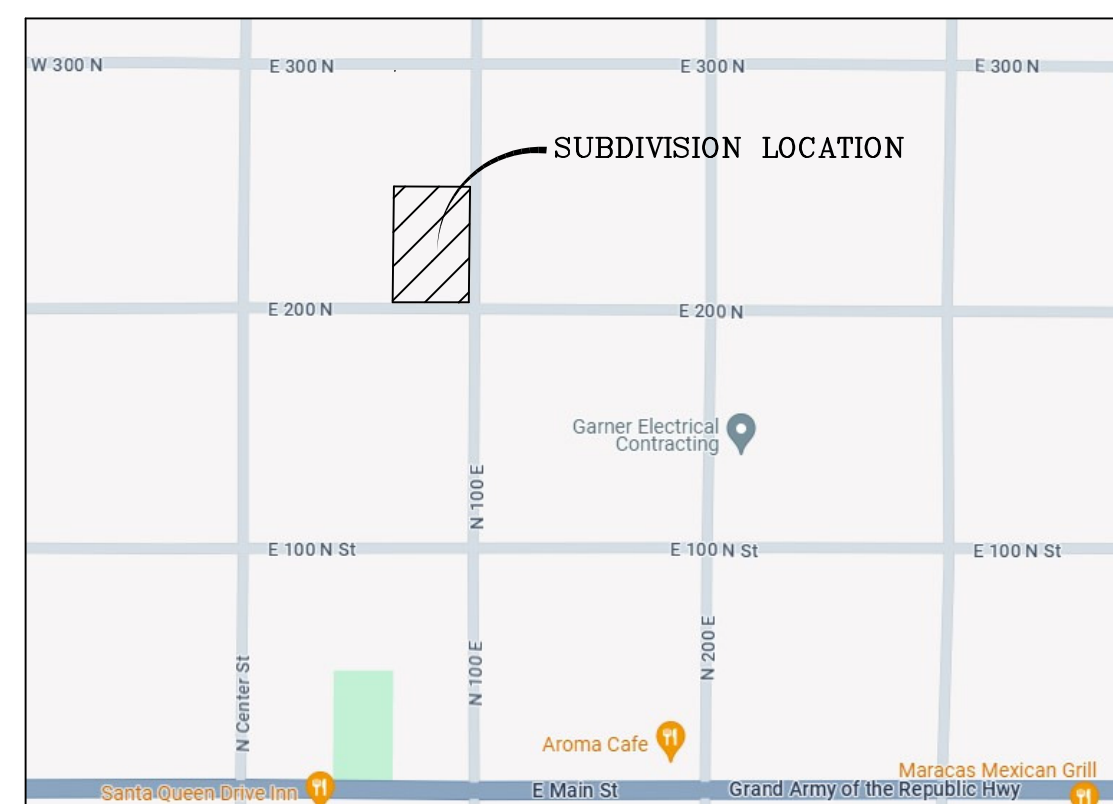


VICINITY MAP
-NTS-

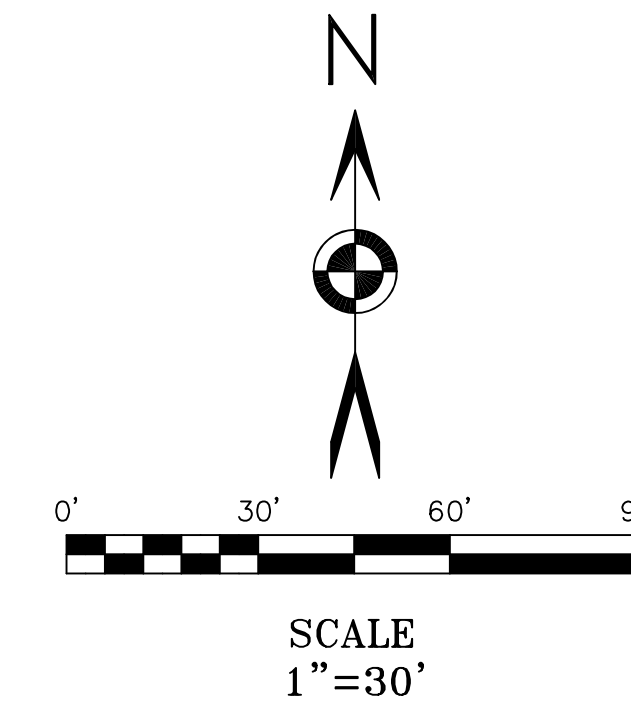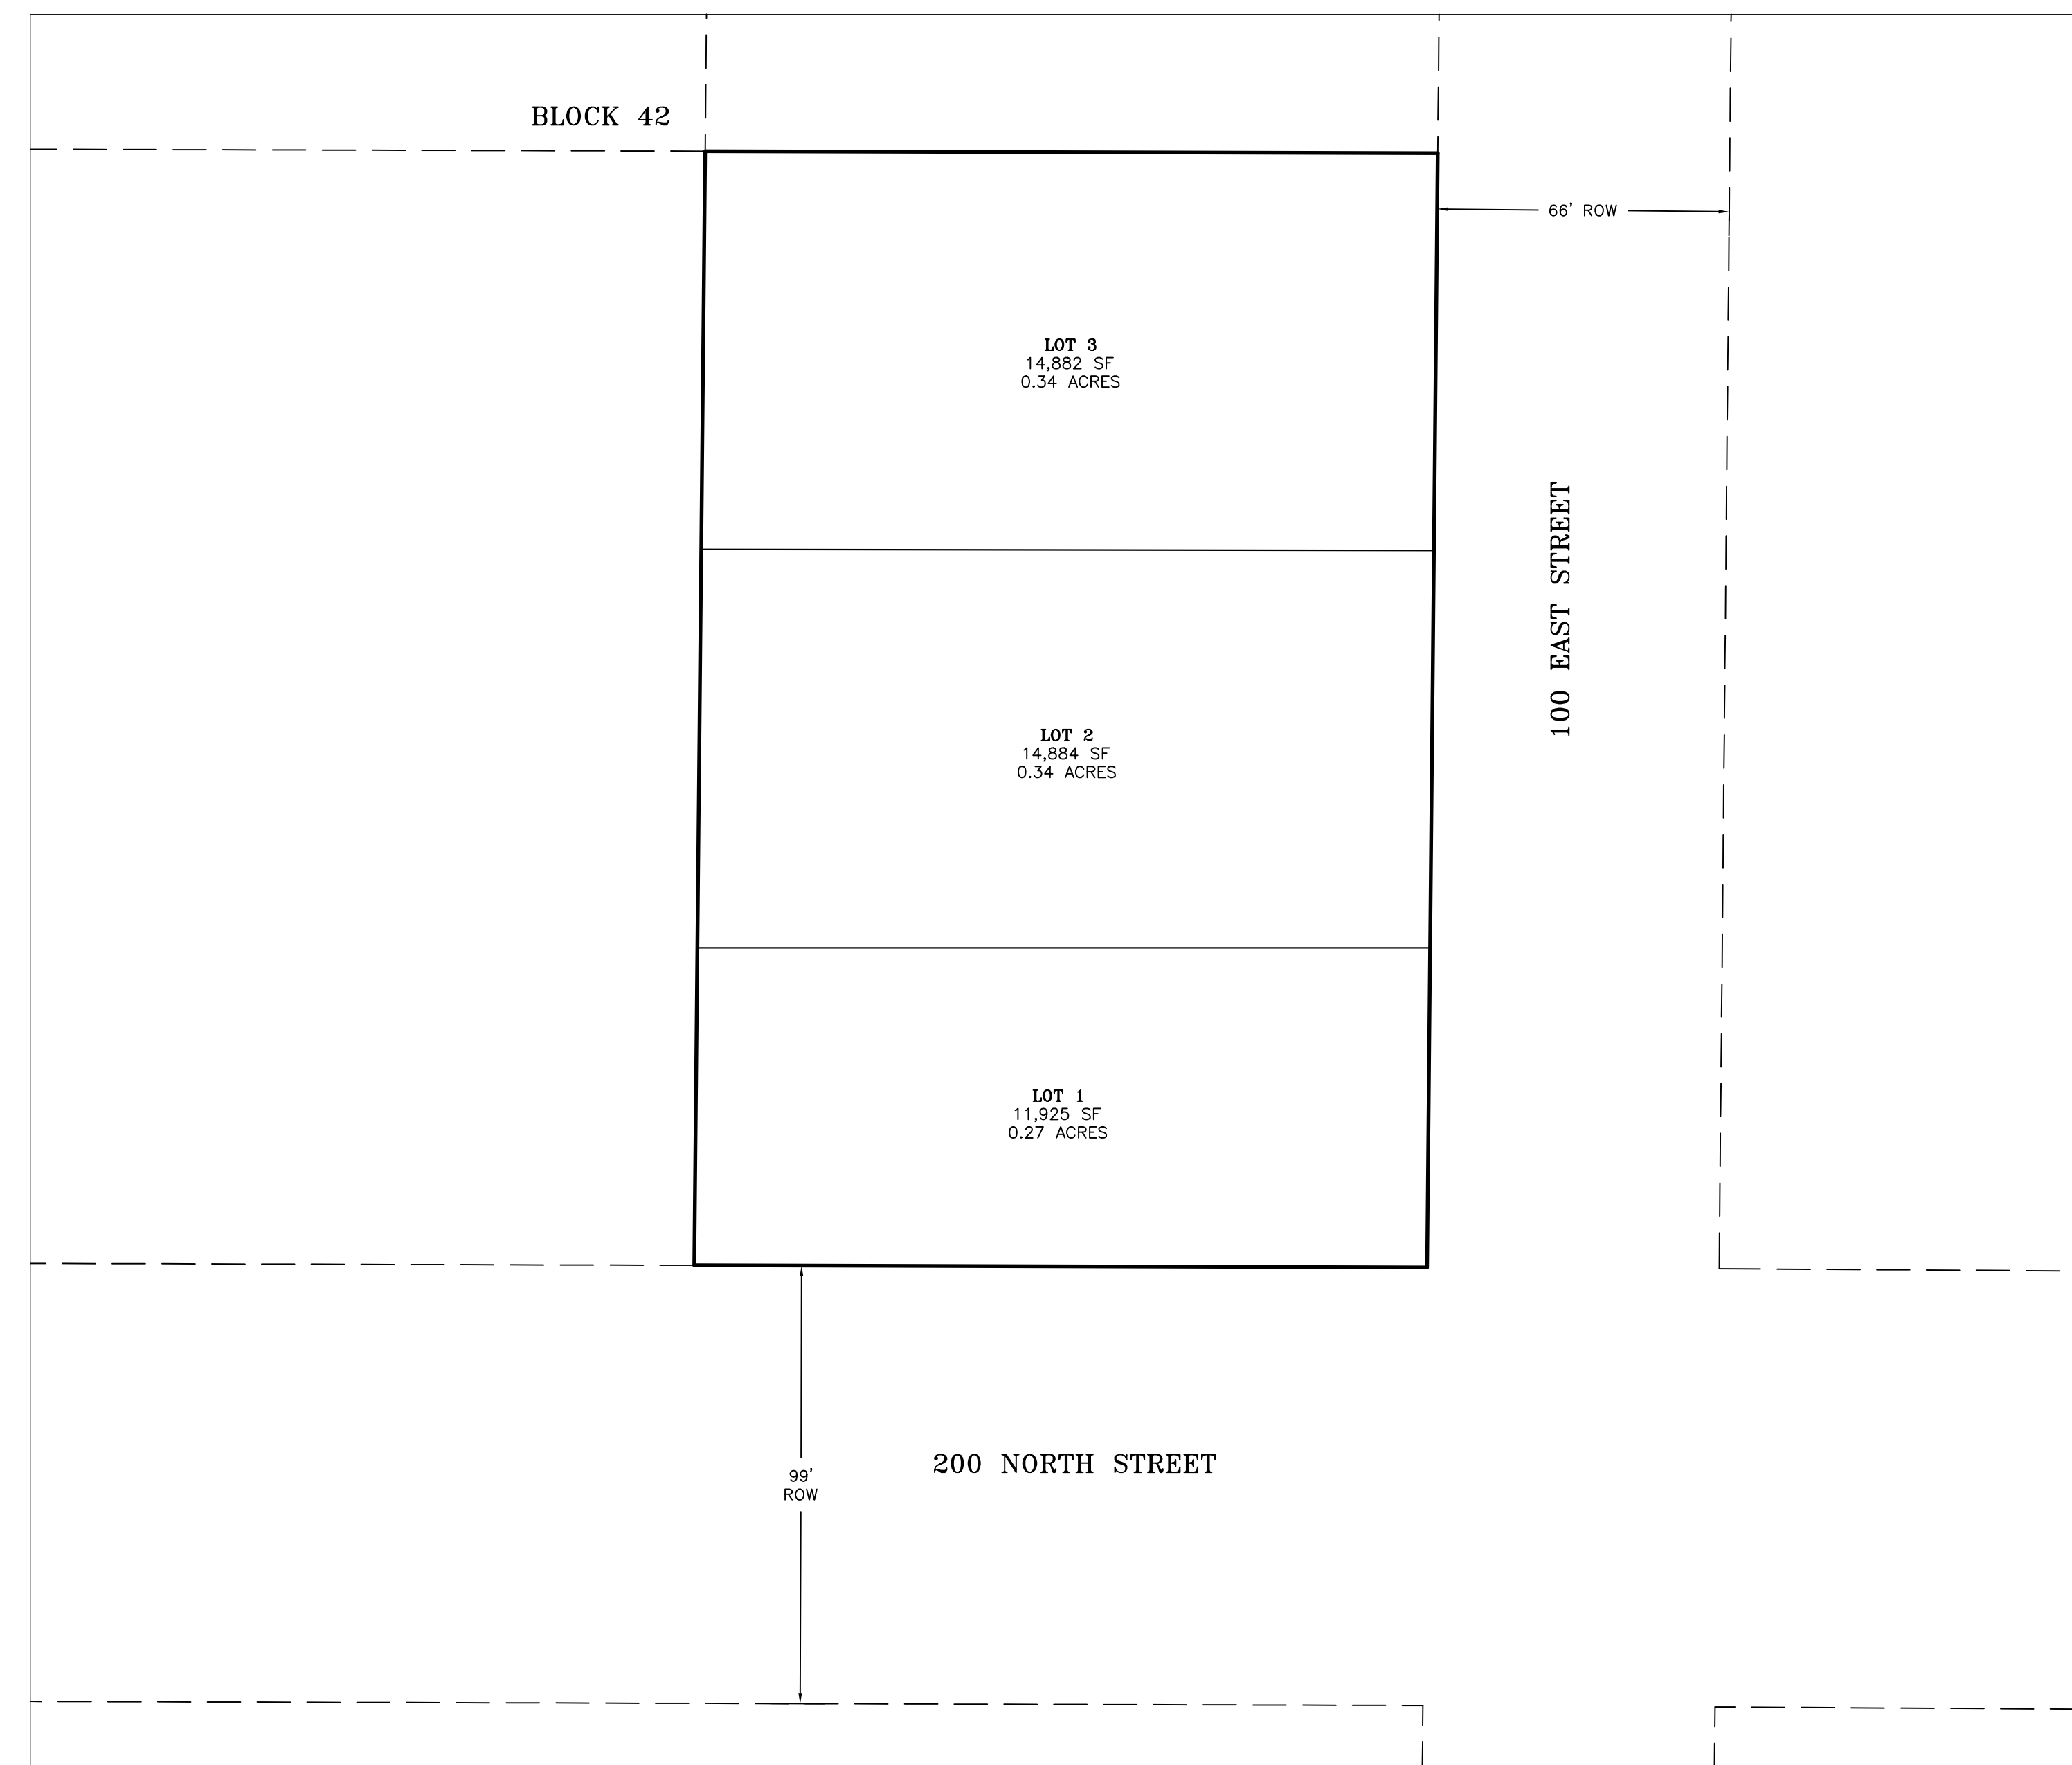

DATA TABLE:
ZONING=R-8
TOTAL # OF LOTS=3
TOTAL ACREAGE=0.95

GENERAL NOTE:
THE DEVELOPER AND THE GENERAL CONTRACTOR UNDERSTAND THAT IT IS HIS/HER RESPONSIBILITY TO ENSURE THAT ALL IMPROVEMENTS INSTALLED WITHIN THIS DEVELOPMENT ARE CONSTRUCTED IN FULL COMPLIANCE WITH ALL STATE AND SANTAQUIN CITY CODES, ORDINANCES AND STANDARDS. THESE PLANS ARE NOT ALL INCLUSIVE OF ALL MINIMUM CODES, ORDINANCES AND STANDARDS. THIS FACT DOES NOT RELIEVE THE DEVELOPER OR GENERAL CONTRACTOR FROM THE FULL COMPLIANCE WITH ALL MINIMUM STATE AND SANTAQUIN CITY CODES, ORDINANCES AND STANDARDS.

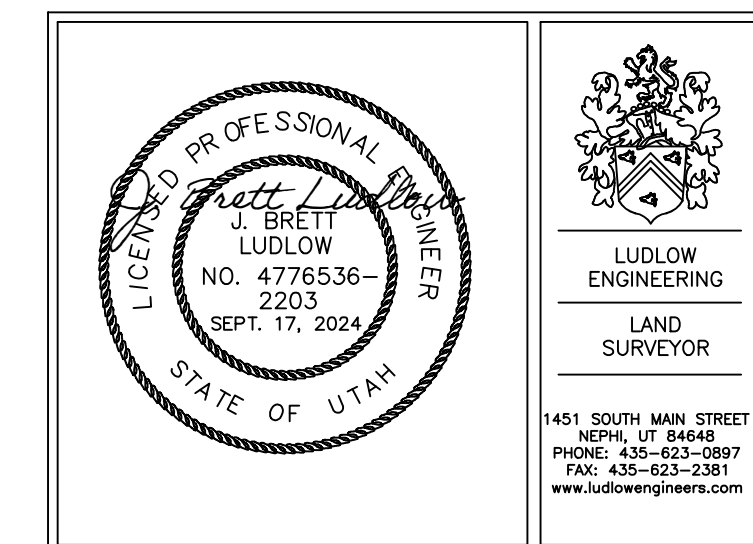

OWNER/DEVELOPER:
WILLIAM MORGAN
801-857-0227
wmwmorgan@gmail.com

ENGINEER/SURVEYOR:
LUDLOW ENGINEERING
435-623-0897
1451 S MAIN
NEPHI, UT 84648

REVISIONS

1.	4.
2.	5.
3.	6.

PROJECT NO.: LE 4430 SURVEYOR/DIRECTOR: D. PENROD
DATE: SEPTEMBER 2024 FIELD SURVEYOR: T.H.
SCALE: 1" = 30' DRAWN: K. ROUNDY
REVISION: CHECKED: D. PENROD




LUDLOW ENGINEERING & ASSOCIATES

Subdivisions * Boundary Surveys * City Lot Surveys * ALTA Surveys
Claim Surveys * Control Networks * Construction Surveys * Topography
Civil * Sewer & Water Design * Residential & Commercial Structure
Subdivision Design * Site Plans * Road Design
1451 South Main, Nephi, Utah 84648 (435) 623-0897 FAX (435) 623-2381

COVER SHEET

PLAT "A" MORGAN SUBDIVISION

LOT 1, BLOCK 42, PLAT "B", SANTAQUIN TOWNSHIP SURVEY OF BUILDING LOTS
SANTAQUIN CITY, UTAH COUNTY, UTAH
SEPTEMBER 2024

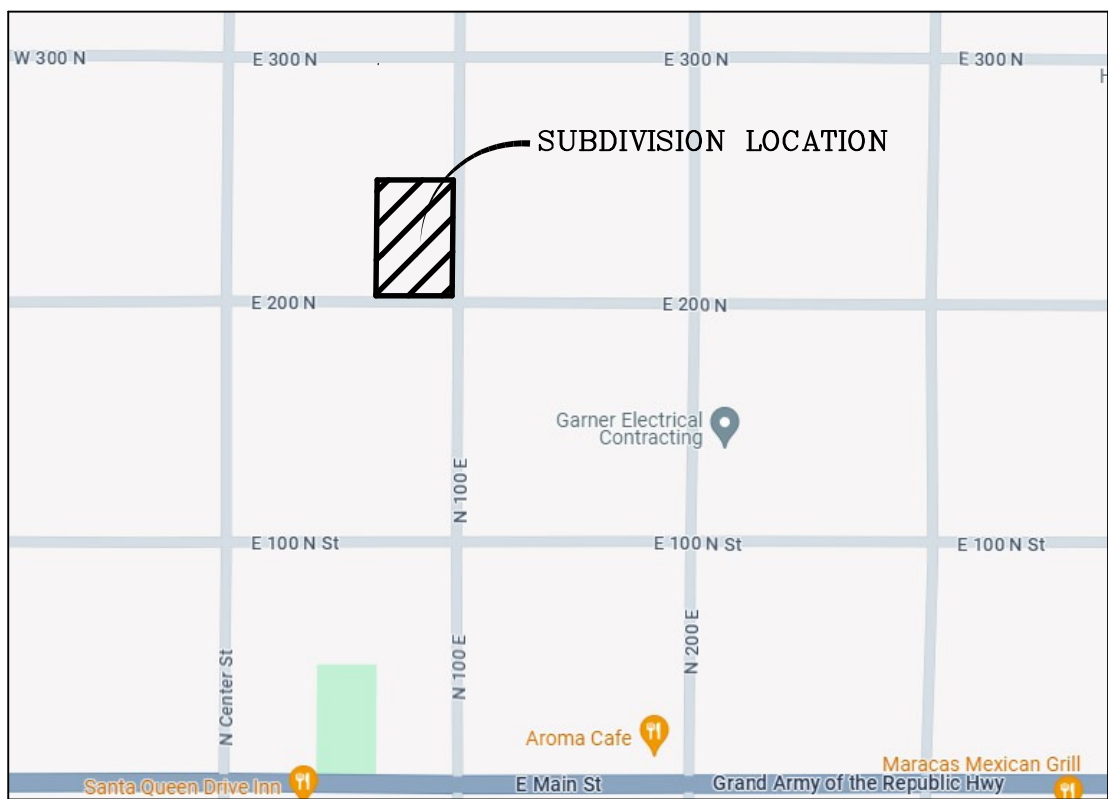



VICINITY MAP
-NTS-

GENERAL NOTE:
THIS PROPERTY IS LOCATED IN AN AGRICULTURAL COMMUNITY IN WHICH NORMAL AGRICULTURAL USES AND ACTIVITIES ARE COMMON AND PART OF THE IDENTITY OF SANTAQUIN CITY. IT CAN BE ANTICIPATED THAT SUCH AGRICULTURAL USES AND ACTIVITIES MAY NOW OR IN THE FUTURE BE CONDUCTED NEAR THIS PROPERTY. PROPERTY OWNERS NEED TO UNDERSTAND AND ACKNOWLEDGE THAT THEY MAY EXPERIENCE ANNOYANCE OR INCONVENIENCE WHICH MAY RESULT FROM SUCH NORMAL AGRICULTURAL USES AND ACTIVITIES. ADDITIONALLY, PROPERTY OWNERS MUST REFRAIN FROM TRESPASSING ON PRIVATE PROPERTY WHICH CAN NEGATIVELY IMPACT THE INTEGRITY OF AGRICULTURAL LANDS AND BUSINESSES.

SETBACK REQUIREMENTS:
FRONT=
15.00' TO COVERED PORCHES
20.00' TO LIVING AREA OR GARAGE SIDE
25.00' TO GARAGE DOOR
SIDE=8.00'
REAR=25.00'

PLAT "A" MORGAN SUBDIVISION

BLOCK 42

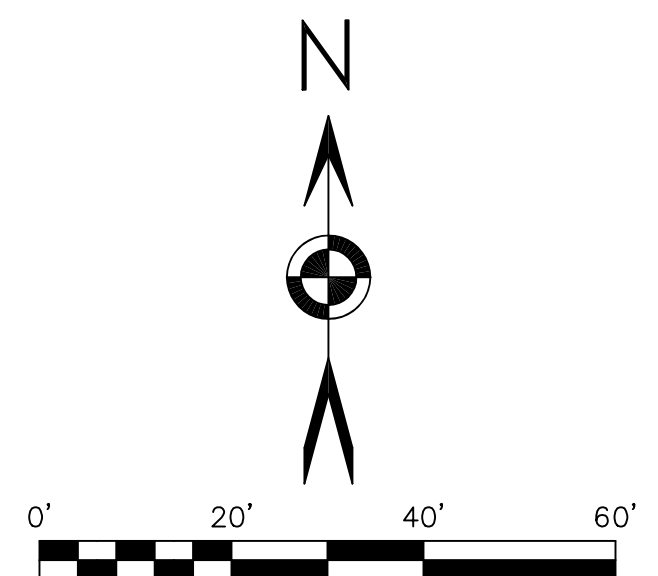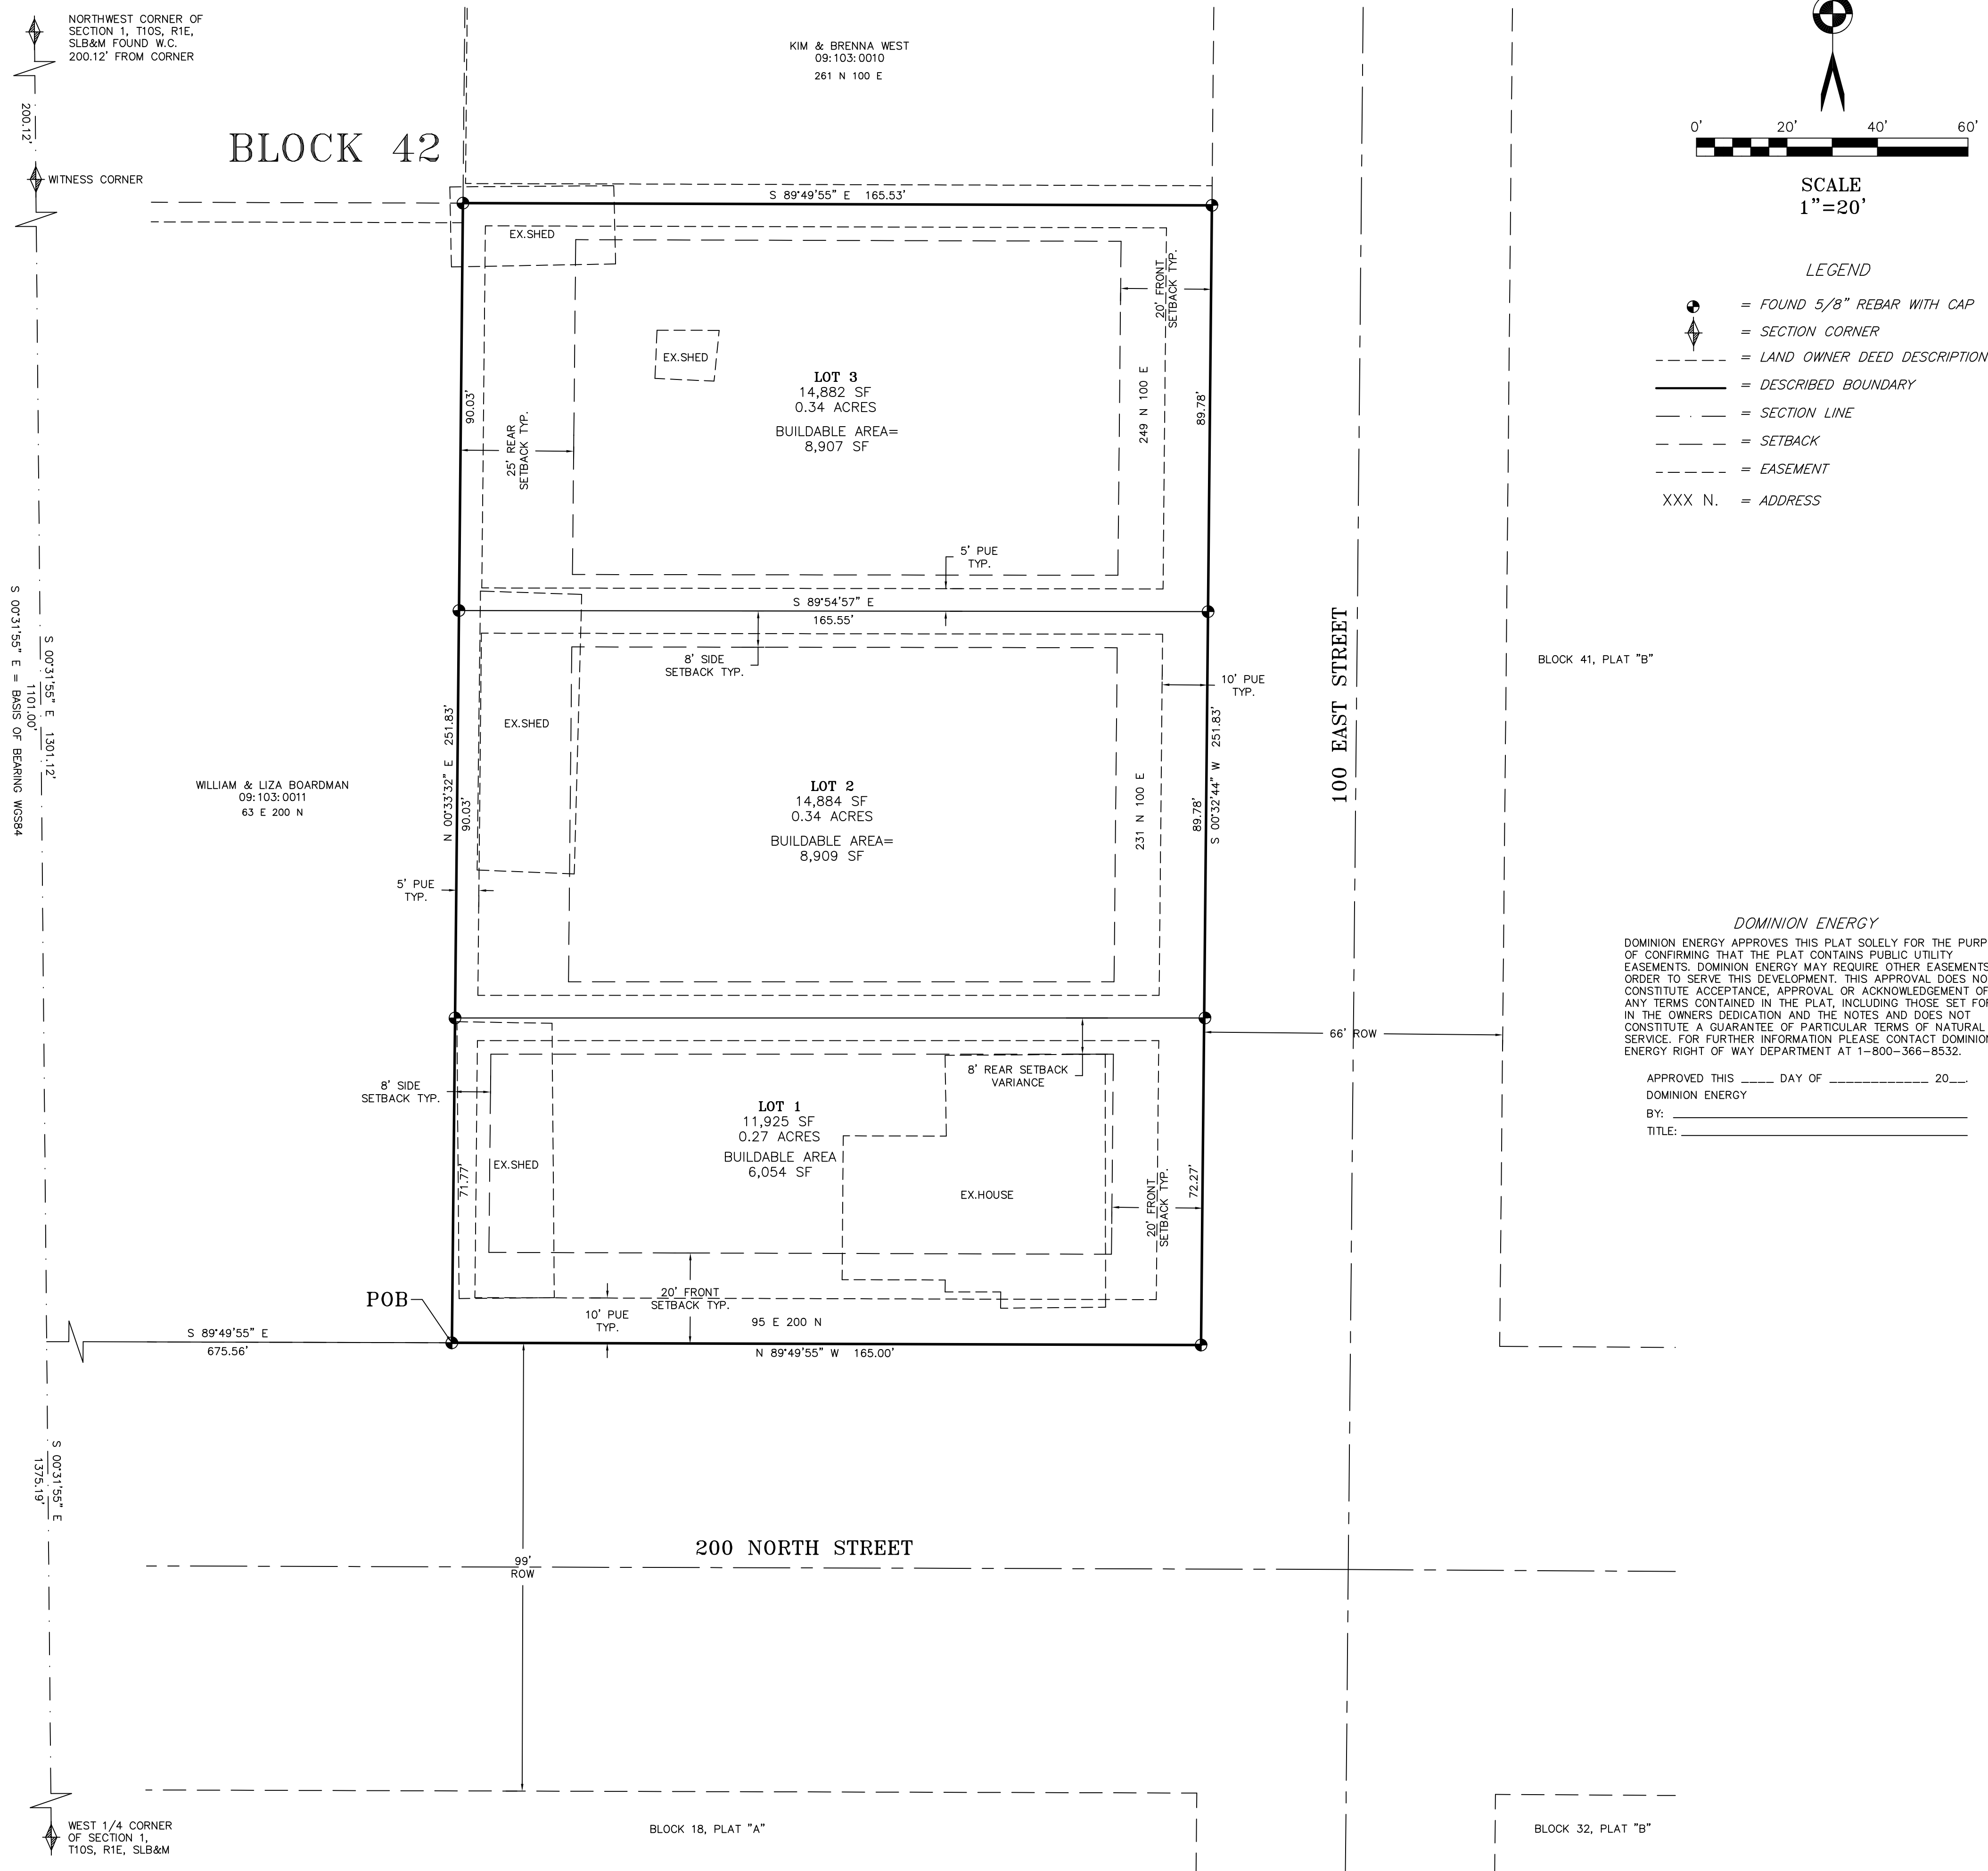

SCALE
1"=20'

- LEGEND**
- = FOUND 5/8" REBAR WITH CAP
 - = SECTION CORNER
 - = LAND OWNER DEED DESCRIPTION LINE
 - = SECTION BOUNDARY
 - = SECTION LINE
 - = SETBACK
 - = EASEMENT
 - = ADDRESS

DOMINION ENERGY
DOMINION ENERGY APPROVES THIS PLAT SOLELY FOR THE PURPOSE OF CONFIRMING THAT THE PLAT CONTAINS PUBLIC UTILITY EASEMENTS. DOMINION ENERGY MAY REQUIRE OTHER EASEMENTS IN ORDER TO SERVE THIS DEVELOPMENT. THIS APPROVAL DOES NOT CONSTITUTE ACCEPTANCE, APPROVAL OR ACKNOWLEDGEMENT OF ANY TERMS CONTAINED IN THE PLAT, INCLUDING THOSE SET FORTH IN THE OWNERS DEDICATION AND THE NOTES AND DOES NOT CONSTITUTE A GUARANTEE OF PARTICULAR TERMS OF NATURAL GAS SERVICE. FOR FURTHER INFORMATION PLEASE CONTACT DOMINION ENERGY RIGHT OF WAY DEPARTMENT AT 1-800-366-8532.

APPROVED THIS _____ DAY OF _____ 20____
DOMINION ENERGY
BY: _____
TITLE: _____

CERTIFICATION

I Daryl N. Penrod, do hereby certify that I am a registered land surveyor, and that I hold a license in accordance with Title 58, chapter 22, professional Engineers and Land Surveyors Licensing Act, Utah Code Annotated, 1953 as amended, certificate no. 5331527. I further certify that by the authority of the owners, I have made a survey of the tract of land shown on this plat and described below, have subdivided said tract of land into lots, and easements, have completed a survey of the property described on this plat in accordance with Section 17-23-17, Utah code Annotated, 1953 as amended, have verified all measurements, and have placed monuments as represented on the plat.

DARYL N. PENROD _____ DATE _____

BOUNDARY DESCRIPTION

ALL OF LOT 1, BLOCK 42, PLAT "B", SANTAQUIN CITY SURVEY OF BUILDING LOTS. ALSO DESCRIBED AS FOLLOWS: BEGINNING AT A POINT WHICH LIES S00°31'55"E 1301.12 FEET ALONG THE SECTION LINE AND S89°49'55"E 675.56 FEET FROM THE NORTHWEST CORNER SECTION 1, TOWNSHIP 10 SOUTH, RANGE 1 EAST, SALT LAKE BASE & MERIDIAN, SAID POINT BEING THE SOUTHWEST CORNER OF LOT 1, BLOCK 42, PLAT "B", SANTAQUIN CITY SURVEY OF BUILDING LOTS; AND RUNNING THENCE N00°33'32"E 251.83 FEET TO THE NORTHWEST CORNER OF SAID LOT 1; THENCE S89°49'55"E 165.53 FEET TO THE NORTHEAST CORNER OF SAID LOT 1; THENCE S00°32'44"W 251.83 FEET TO THE SOUTHEAST CORNER OF SAID LOT 1; THENCE N89°49'55"W 165.00 FEET TO THE POINT OF BEGINNING. CONTAINING 0.95 ACRES OF LAND.

OWNER'S DEDICATION

KNOW ALL MEN BY THESE PRESENTS THAT WE, ALL OF THE UNDERSIGNED OWNERS OF ALL THE PROPERTY DESCRIBED IN THE SURVEYORS CERTIFICATE HEREON AND SHOWN ON THIS MAP, HAVE CAUSED THE SAME TO BE SUBDIVIDED INTO LOTS, BLOCKS, STREETS AND EASEMENT AND DO HEREBY DEDICATE THE STREETS AND OTHER PUBLIC AREAS AS INDICATED HEREON FOR PERPETUAL USE OF THE PUBLIC.

IN WITNESS WHEREOF WE HAVE HEREUNTO SET OUR HANDS THIS _____ DAY OF _____, A.D. 20____.

WILLIAM W. MORGAN _____ BEVERLY S. MORGAN _____

ACKNOWLEDGMENT

STATE OF UTAH } S.S.
COUNTY OF UTAH }
ON THE _____ DAY OF _____, A.D. 20____, PERSONALLY APPEARED BEFORE ME, WILLIAM W. MORGAN AND BEVERLY S. MORGAN, THE SIGNERS OF THE FOREGOING CERTIFICATE WHO DULY ACKNOWLEDGE TO ME THAT THEY DID EXECUTE THE SAME.

MY COMMISSION EXPIRES _____ NOTARY PUBLIC

PLANNING COMMISSION APPROVAL

APPROVED THIS _____ DAY OF _____, A.D. 20____ BY _____

CHAIRMAN _____ DIRECTOR / SECRETARY _____

UTILITY APPROVAL

UTILITIES SHALL HAVE THE RIGHT TO INSTALL, MAINTAIN AND OPERATE THEIR EQUIPMENT ABOVE AND BELOW GROUND AND ALL OTHER RELATED FACILITIES WITHIN THE PUBLIC UTILITY EASEMENTS IDENTIFIED ON THIS PLAT MAP AS MAY BE NECESSARY OR DESIRABLE IN PROVIDING UTILITY SERVICES WITHIN AND WITHOUT THE LOTS IDENTIFIED HEREIN, INCLUDING THE RIGHT TO ACCESS SUCH FACILITIES AND THE RIGHT TO REQUIRE REMOVAL OF ANY OBSTRUCTIONS INCLUDING STRUCTURES, TREES AND VEGETATION THAT MAY BE PLACED WITHIN THE PUE. THE UTILITY MAY REQUIRE THE LOT OWNER TO REMOVE ALL STRUCTURES WITHIN THE PUE AT THE OWNER'S EXPENSE, OR THE UTILITY MAY REMOVE SUCH STRUCTURES AT THE OWNER'S EXPENSE. AT NO TIME MAY ANY PERMANENT STRUCTURES BE PLACED WITHIN THE PUE OR ANY OTHER OBSTRUCTIONS WHICH INTERFERES WITH THE USE OF THE PUE WITHOUT THE PRIOR WRITTEN APPROVAL OF THE UTILITIES WITH FACILITIES IN THE PUE.


ROCKY MOUNTAIN POWER _____ DATE _____
CENTRACOM _____ DATE _____
CENTURY LINK _____ DATE _____

PLAT A MORGAN SUBDIVISION

SECTION 1, TOWNSHIP 10 SOUTH, RANGE 1 EAST, S.L.B. & M.
SANTAQUIN CITY, UTAH COUNTY, STATE OF UTAH
SCALE 1"= 20 FEET


SURVEYOR	CITY/COUNTY ENGINEER	CLERK-RECORDER	NOTARY PUBLIC

COUNTY RECORDER'S CERTIFICATE





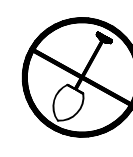


NOTE: THE CONTRACTOR SHALL CALL "BLUE STAKES" 1-800-682-4111 AT LEAST 48 HOURS IN ADVANCE OF EXCAVATING. THE CONTRACTOR SHALL BE RESPONSIBLE FOR THE LOCATION, PROTECTION, AND RESTORATION OF ALL BURIED OR ABOVE GROUND UTILITIES, SHOWN OR NOT SHOWN ON THE PLANS.

KIM & BRENNAN WEST
09:103:0010

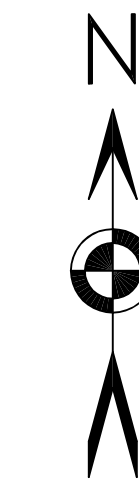

0' 20' 40' 60'
SCALE
1"=20'

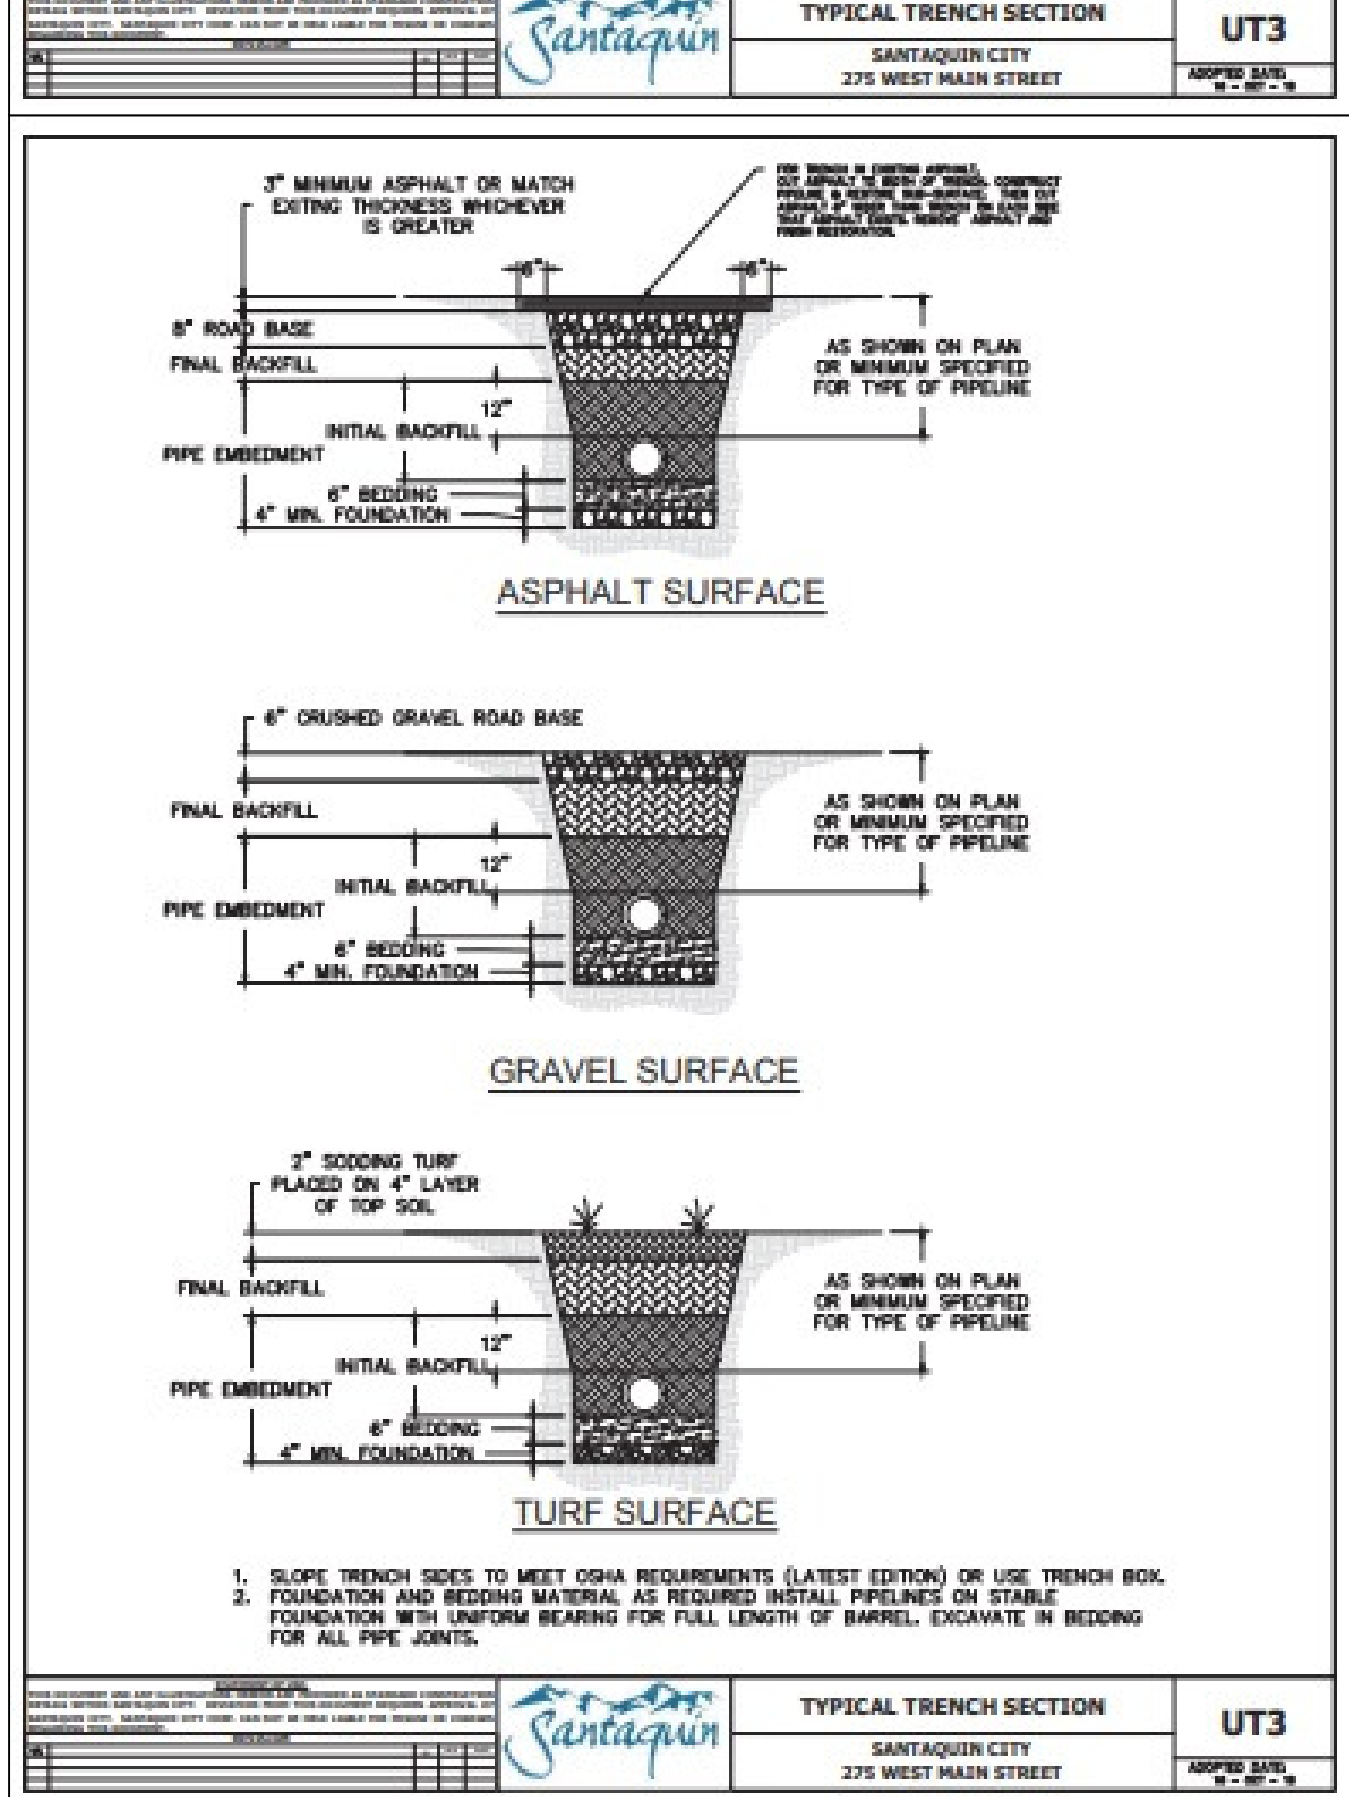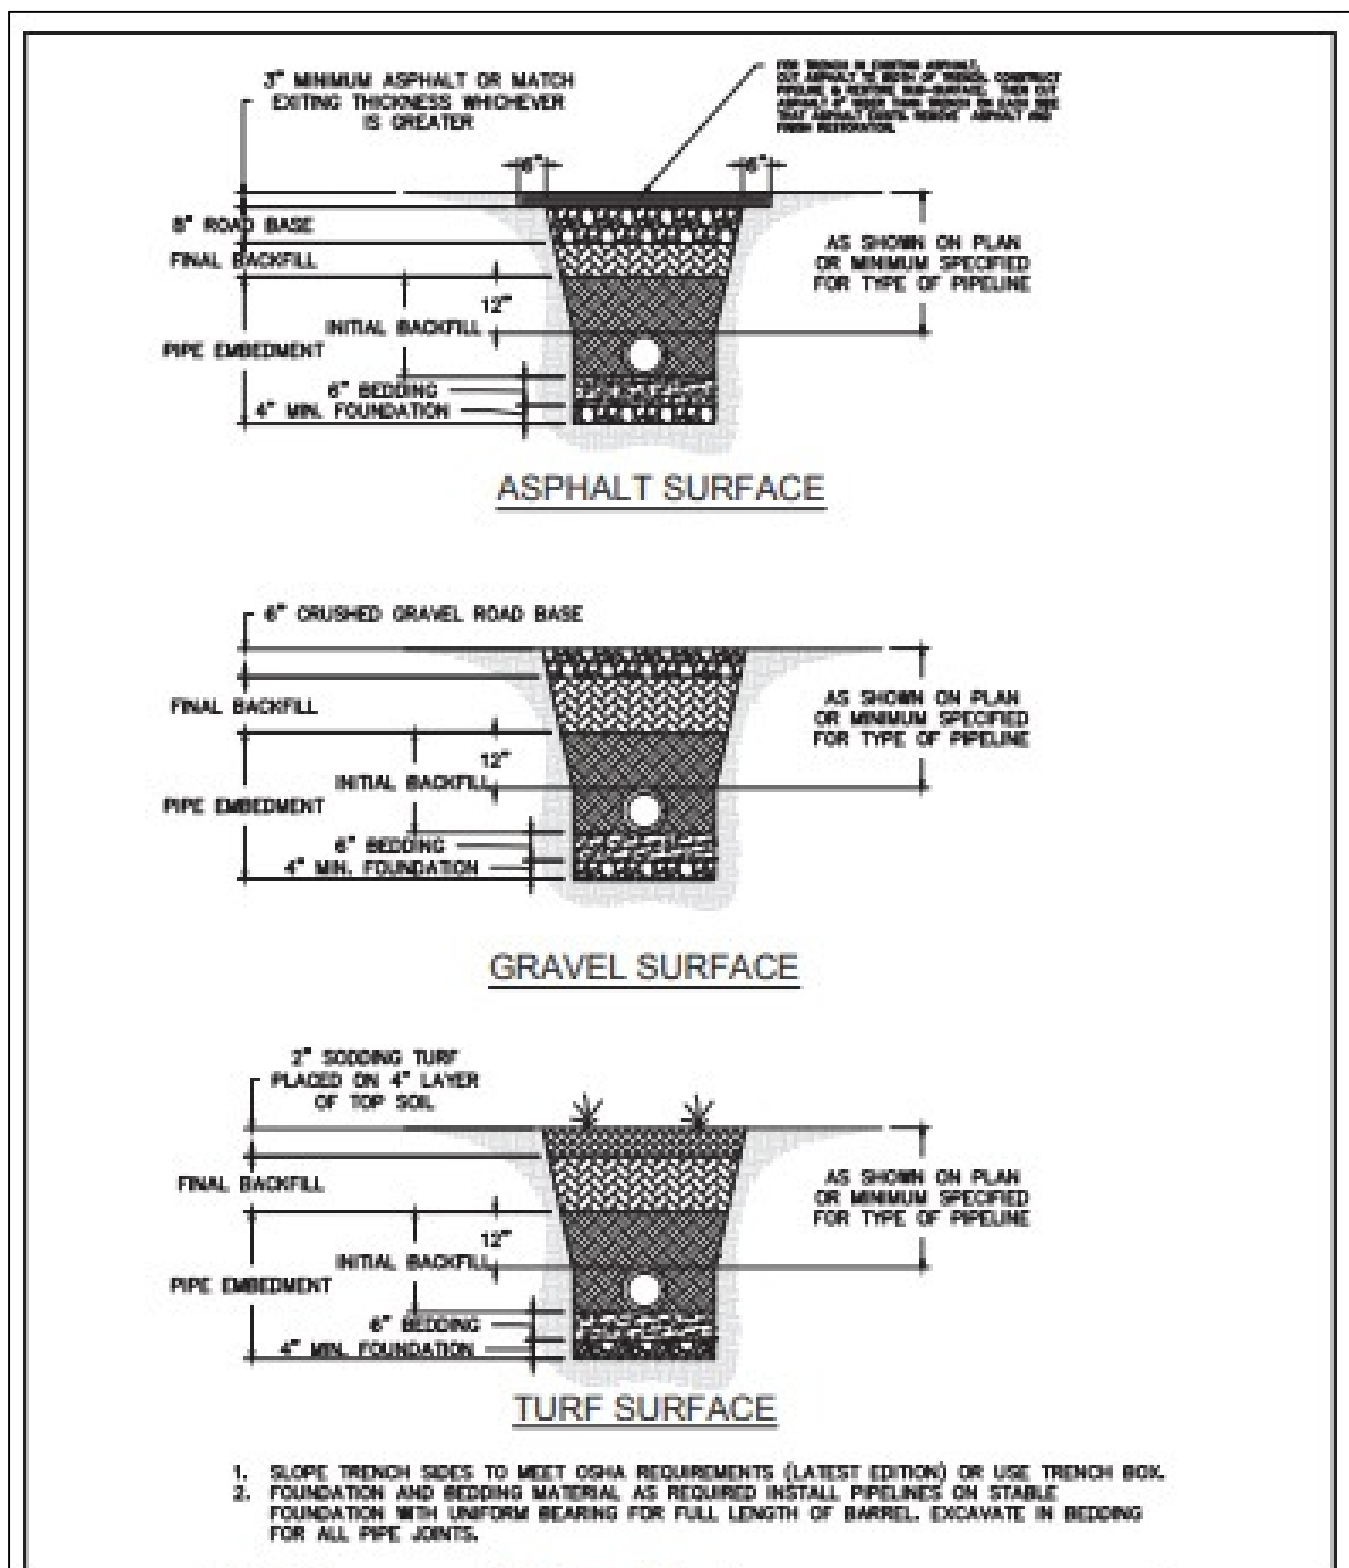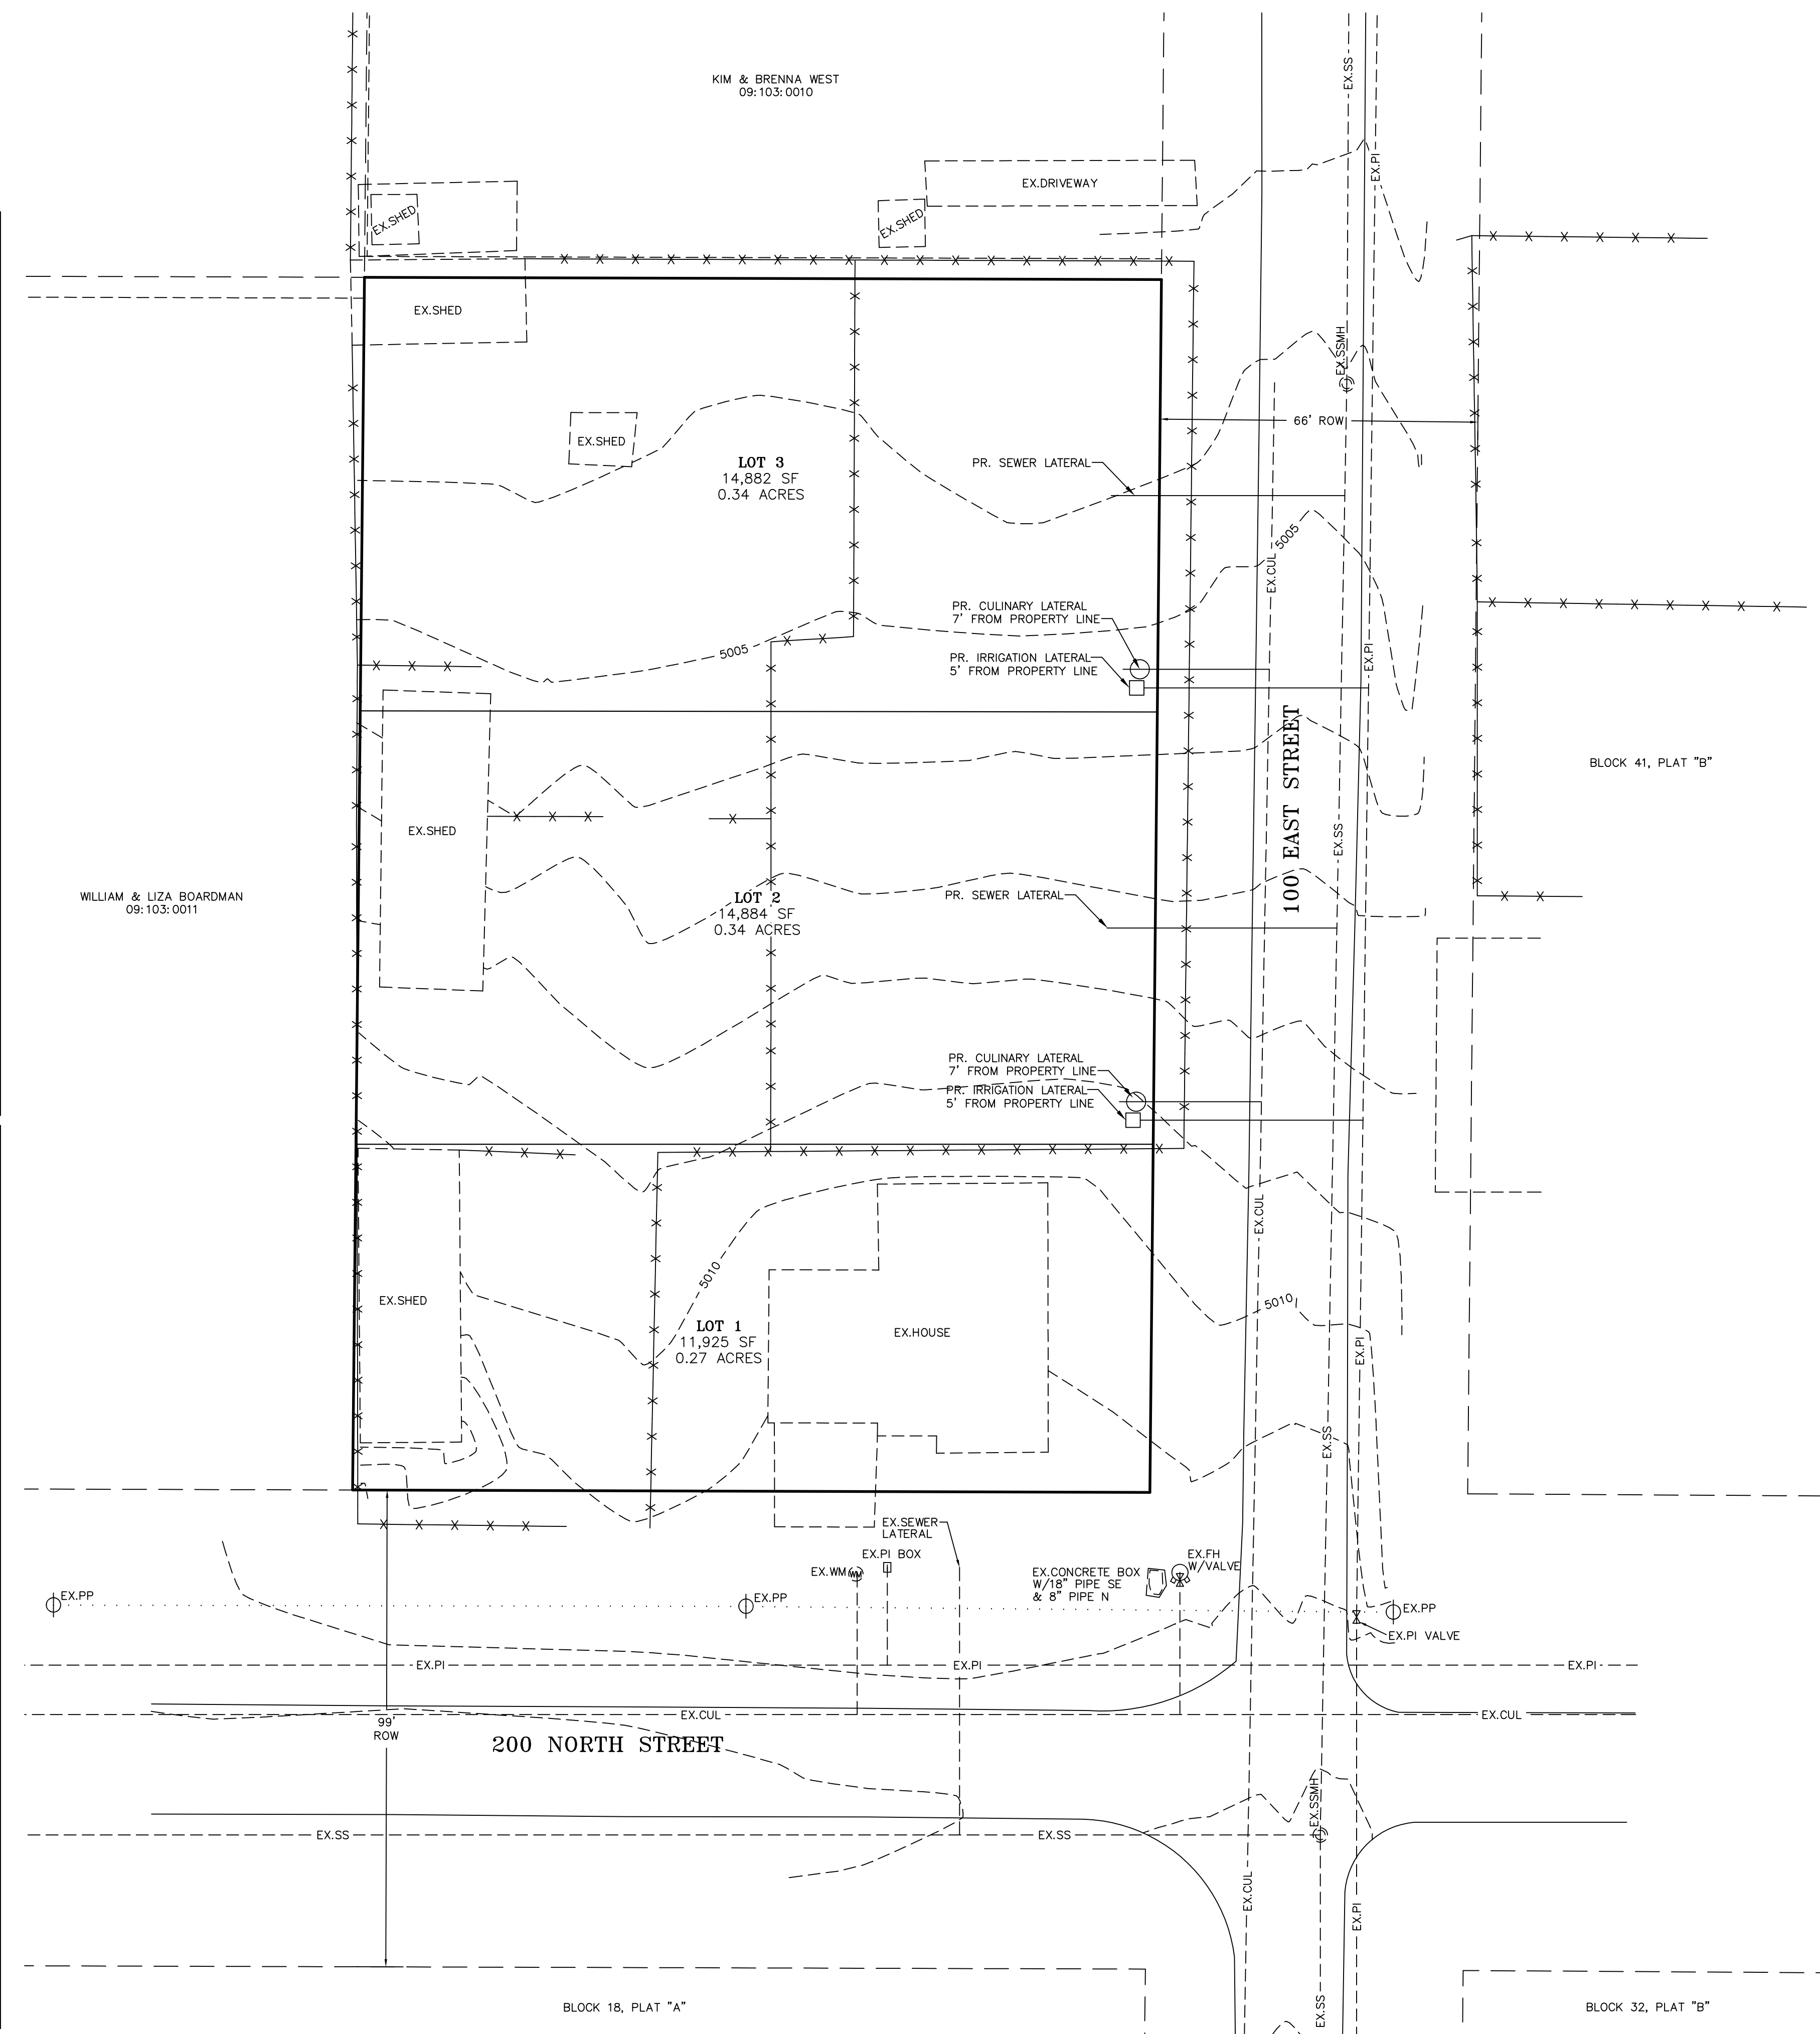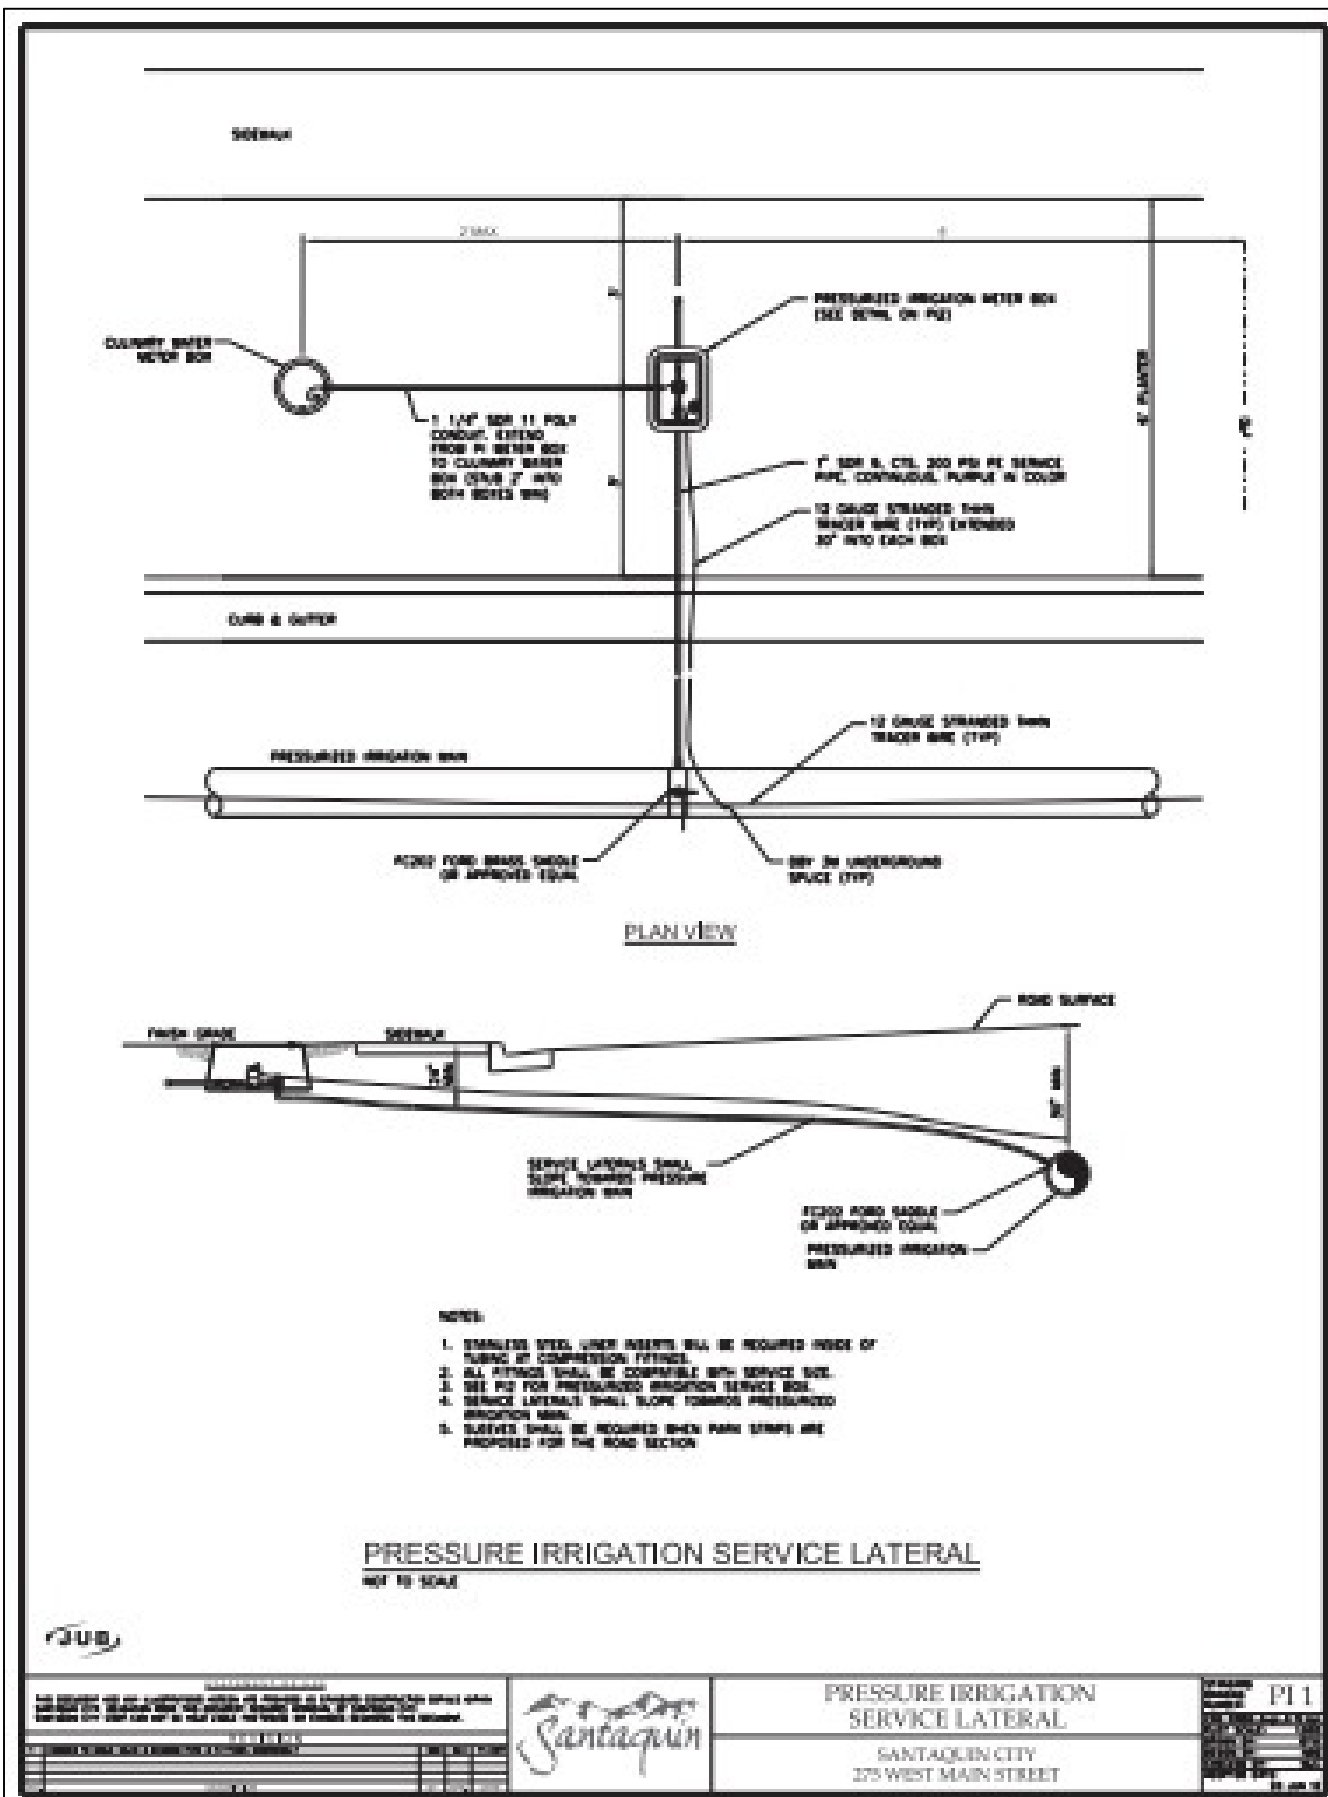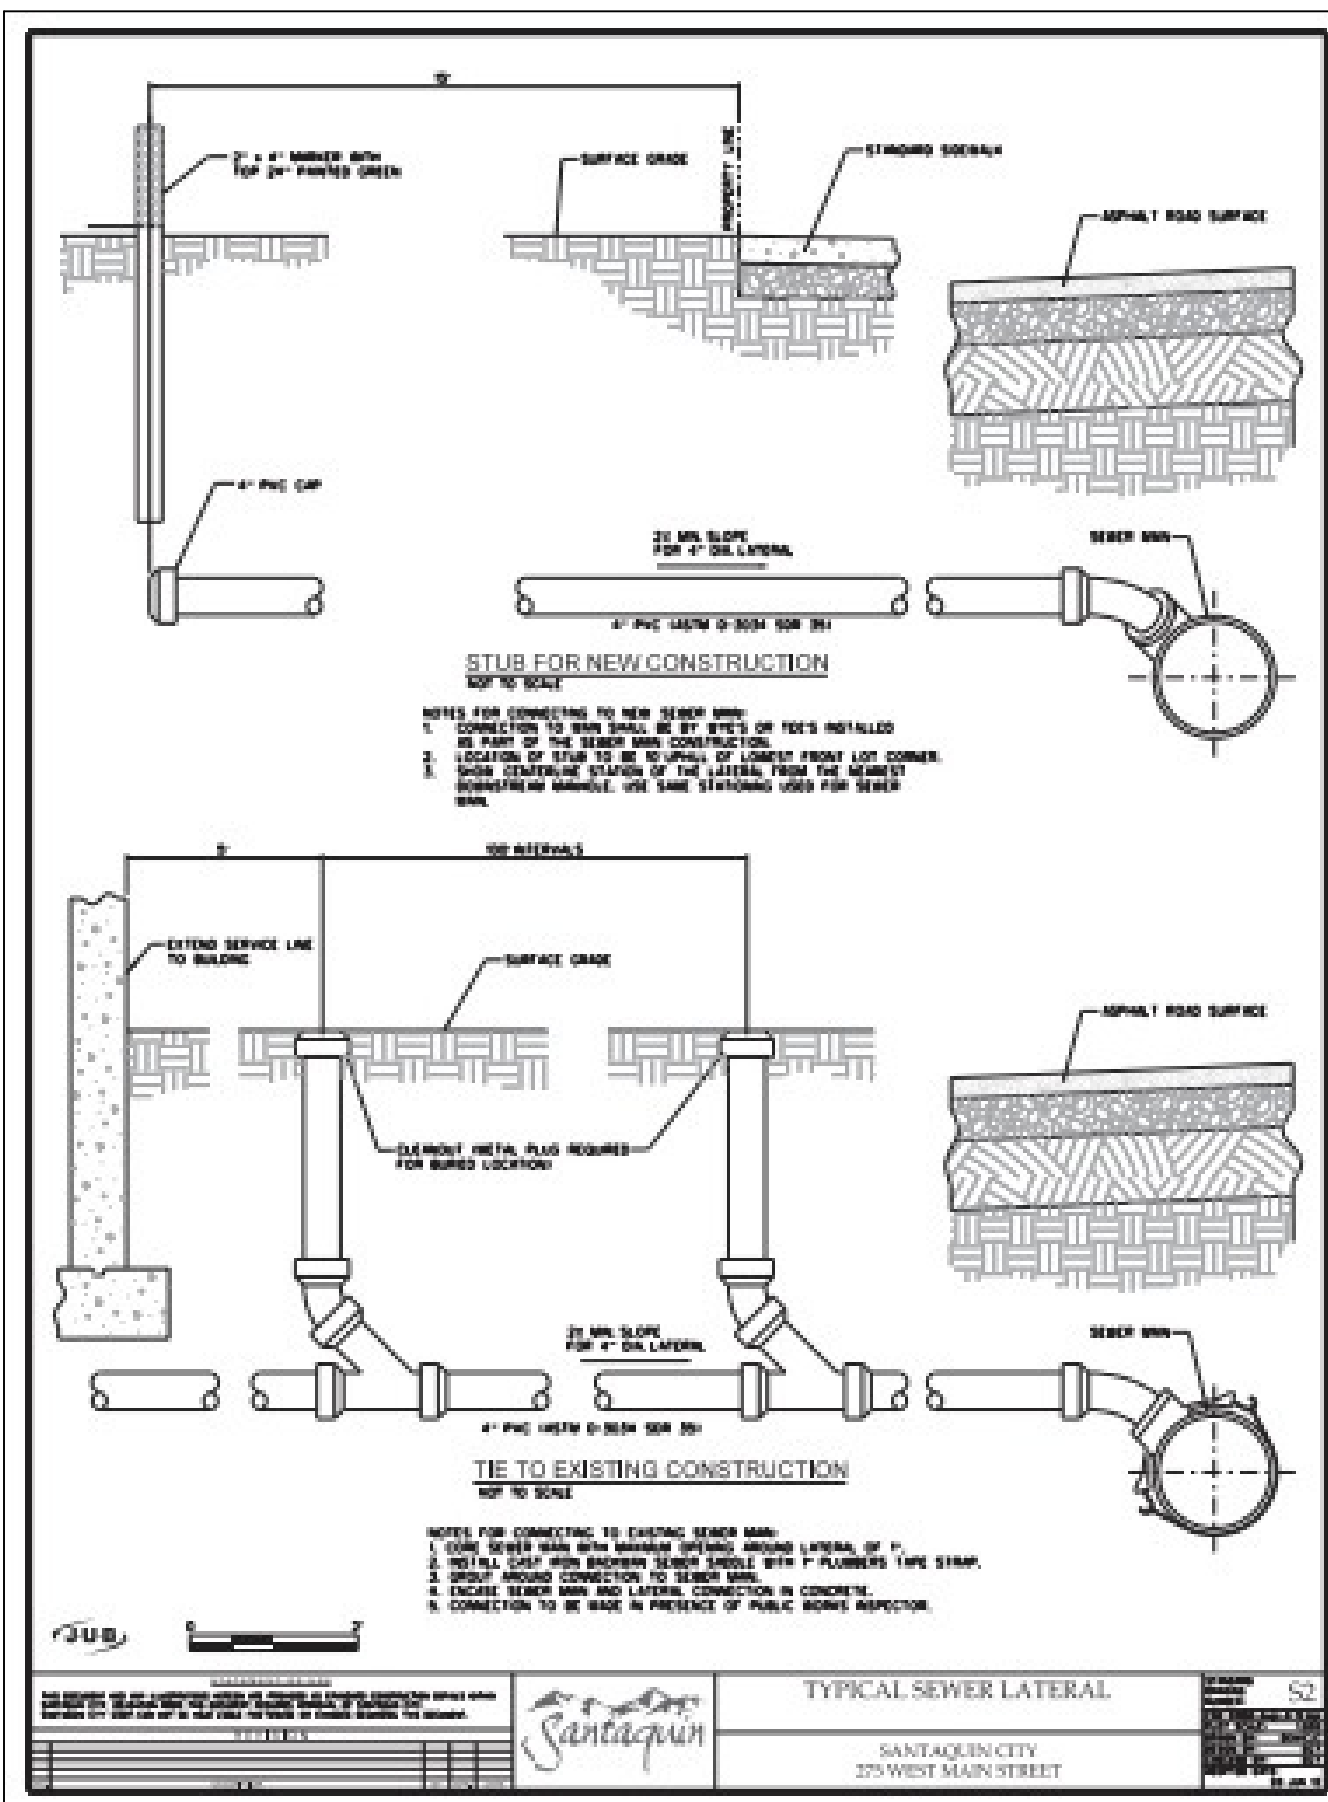

REVISIONS

1.	4.
2.	5.
3.	6.

PROJECT NO.: LE 4430 SURVEYOR/DIRECTOR: D. PENROD
DATE: SEPTEMBER 2024 FIELD SURVEYOR: T.H.
SCALE: 1" = 20' DRAWN: K. ROUNDY
REVISION: CHECKED: D. PENROD

LUDLOW ENGINEERING & ASSOCIATES
Subdivisions * Boundary Surveys * City Lot Surveys * ALTA Surveys
Claim Surveys * Control Networks * Construction Surveys * Topography
Civil * Sewer & Water Design * Residential & Commercial Structure
Subdivision Design * Site Plans * Road Design
1451 South Main, Nephi, Utah 84648 (435) 623-0897 FAX (435) 623-2381

UTILITY PLAN

PLAT "A" MORGAN SUBDIVISION
LOT 1, BLOCK 42, PLAT "B", SANTAGUIN TOWNSHIP SURVEY OF BUILDING LOTS
SANTAGUIN CITY, UTAH COUNTY, UTAH
SEPTEMBER 2024

SHEET	3
C	
SHEETS	