


3/18/2024 8:18:33 AM BY CHRIS PENKALA G:\ESTIMATES\CDP\23003-294 SACO AEI POLYMERS CHEMICAL STORAGE\CDP\23003-294 SACO AEI POLYMERS CHEMICAL STORAGE.DWG © COPYRIGHT 2024 - JOS. SCHMITT CONST. CO., INC. - ALL RIGHTS RESERVED
THIS DOCUMENT AND THE INFORMATION REPRESENTED HEREWITH MAY NOT BE COPIED, DOWNLOADED, STORED IN MACHINE-READABLE FORM, OR OTHERWISE REPRODUCED, DISSEMINATED, ADAPTED OR USED WITHOUT WRITTEN PERMISSION FROM JOS. SCHMITT CONST. CO., INC.

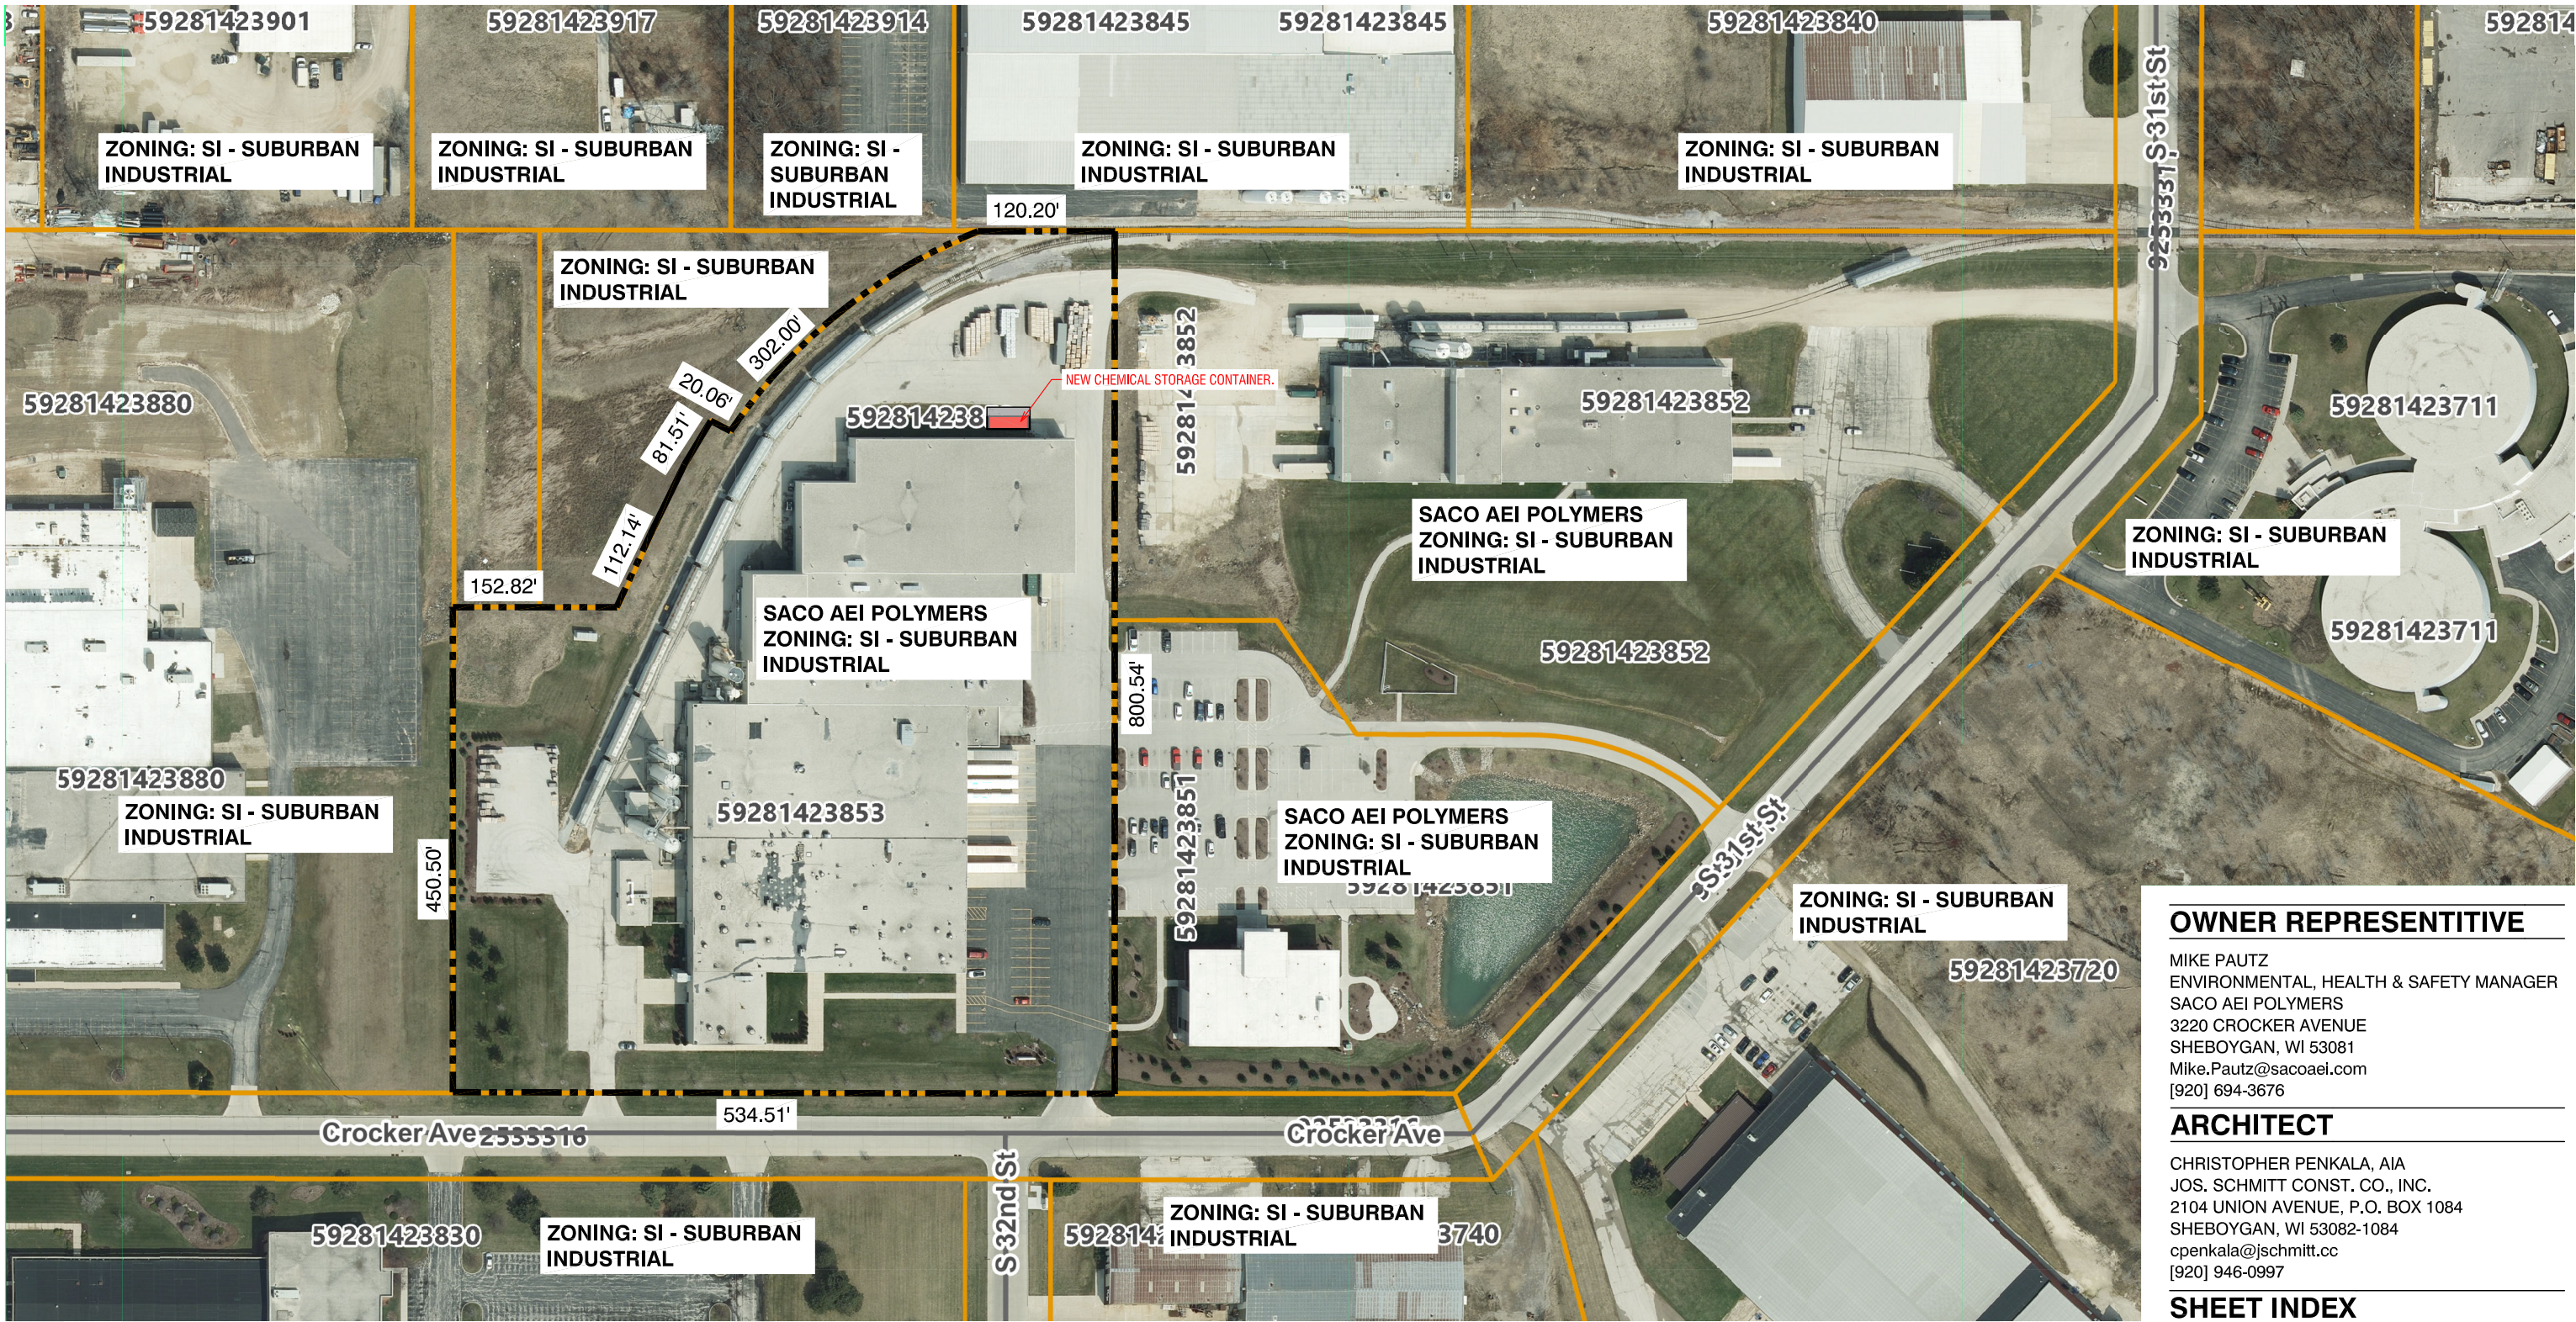

1

A1.0

AREA MAP

SCALE: 1" = 150'-0" [11x17]

SCALE: 1" = 75'-0" [22x34]

NORTH

GRAPHIC SCALE

0' 10' 25' 50' 100' 200'

SACO AEI POLYMERS
CHEMICAL STORAGE
CONTAINER
3220 CROCKER AVE
SHEBOYGAN, WISCONSIN, 53081



OWNER REPRESENTATIVE

MIKE PAUTZ
ENVIRONMENTAL, HEALTH & SAFETY MANAGER
SACO AEI POLYMERS
3220 CROCKER AVENUE
SHEBOYGAN, WI 53081
Mike.Pautz@sacoei.com
[920] 694-3676

ARCHITECT


CHRISTOPHER PENKALA, AIA
JOS. SCHMITT CONST. CO., INC.
2104 UNION AVENUE, P.O. BOX 1084
SHEBOYGAN, WI 53082-1084
cpenkala@jschmitt.cc
[920] 946-0997

SHEET INDEX

ARCHITECTURAL DRAWINGS	
JOS. SCHMITT CONST. CO., INC.	
A1.0	AREA MAP
A1.1	SITE PLAN
A1.2	ENLARGED SITE PLAN

DOCUMENT DATE		PROJECT NUMBER	
15 MARCH 2024		23003-294	
REV.#	DATE REVISED	SHEET DESCRIPTION	
△		AREA MAP	
△		SHEET NUMBER	
DRAWN BY	CHECKED BY	A1.0	
CHRIS			

© COPYRIGHT 2024 -
JOS. SCHMITT CONST. CO., INC.
ALL RIGHTS RESERVED

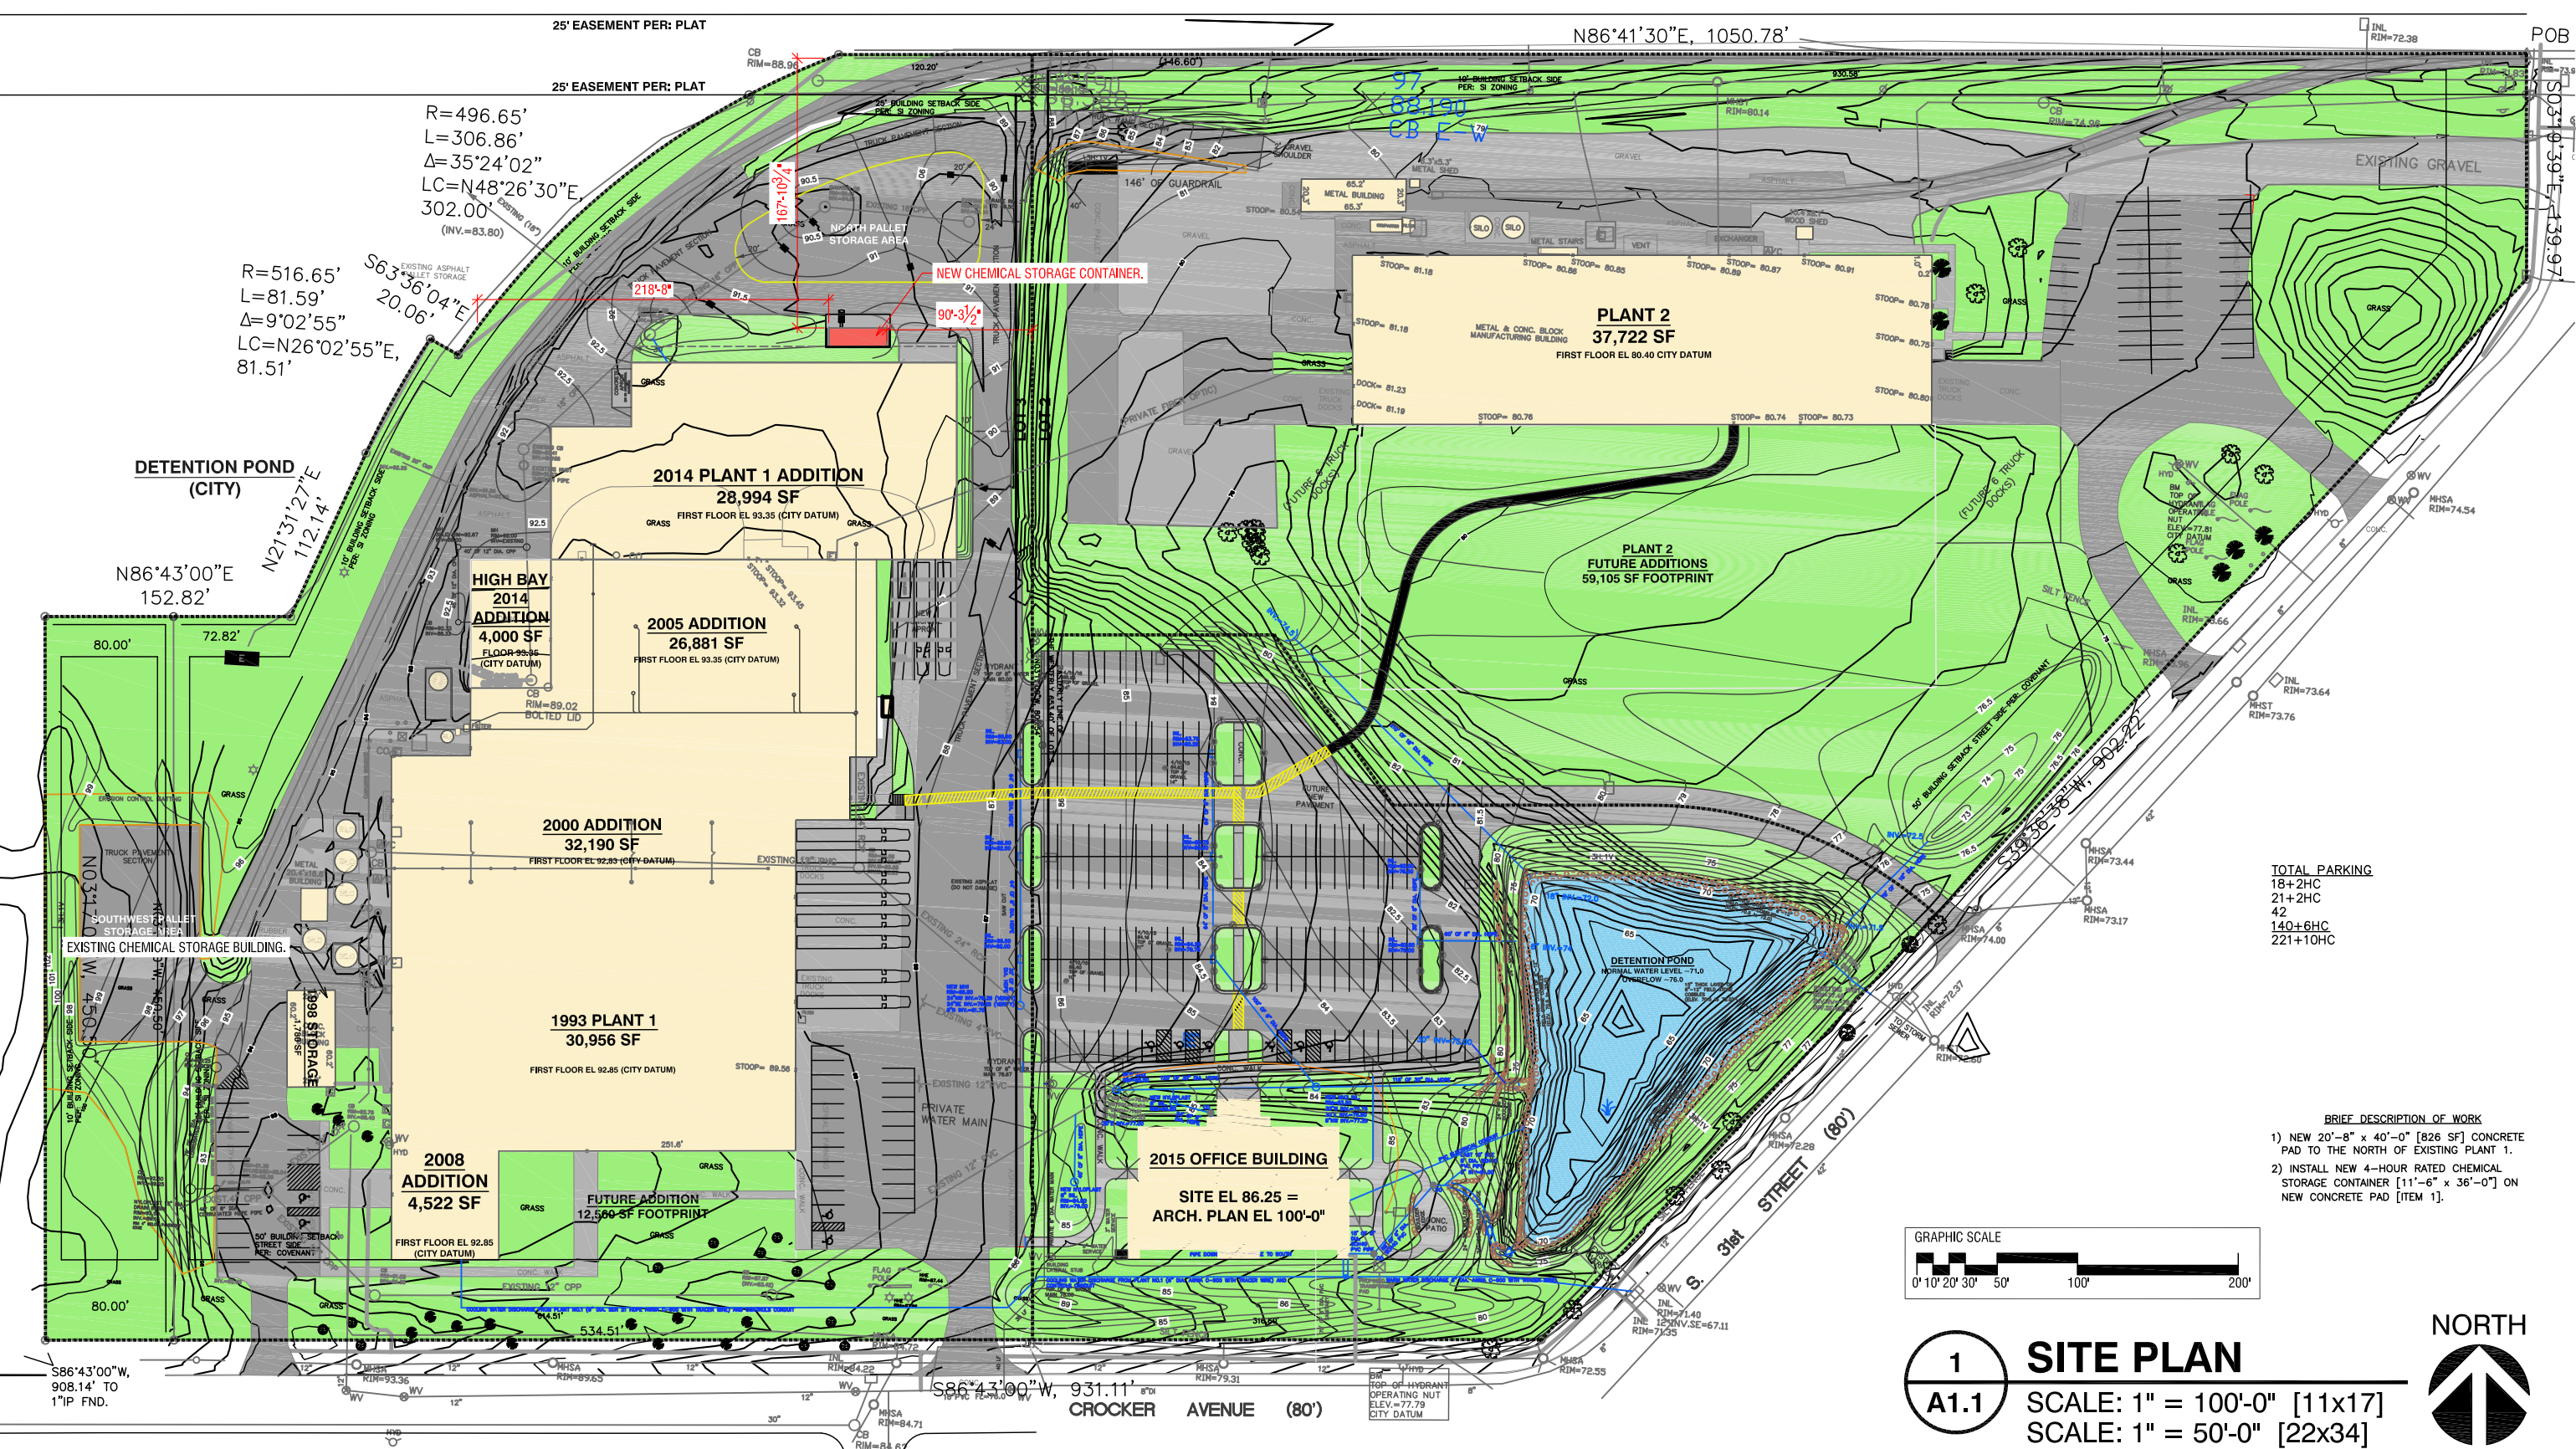

SACO AEI POLYMERS
CHEMICAL STORAGE
CONTAINER
3220 CROCKER AVE
SHEBOYGAN, WISCONSIN, 53081




DOCUMENT DATE		PROJECT NUMBER	
15 MARCH 2024		23003-294	
REV.#	DATE REVISED	SHEET DESCRIPTION	
△		SITE PLAN	
△		SHEET NUMBER	
DRAWN BY		A1.1	
CHRIS			
CHECKED BY			
© COPYRIGHT 2024 – JOS. SCHMITT CONST. CO., INC. ALL RIGHTS RESERVED			

3/15/2024 11:51:49 AM BY CHRIS PENKALA G:\ESTIMATES\CDP\23003-294 SACO AEI POLYMERS CHEMICAL STORAGE CONDITIONAL USE DRAWINGS\SACO AEI POLYMERS CHEMICAL STORAGE.DWG © COPYRIGHT 2024 - JOS. SCHMITT CONST. CO., INC. - ALL RIGHTS RESERVED
THIS DOCUMENT AND THE INFORMATION REPRESENTED HEREWITH MAY NOT BE COPIED, DOWNLOADED, STORED IN MACHINE-READABLE FORM, OR OTHERWISE REPRODUCED, DISSEMINATED, ADAPTED OR USED WITHOUT WRITTEN PERMISSION FROM JOS. SCHMITT CONST. CO., INC.

1
A1.2

ENLARGED SITE PLAN

SCALE: 1/8" = 1'-0" [11x17]
SCALE: 1/4" = 1'-0" [22x34]

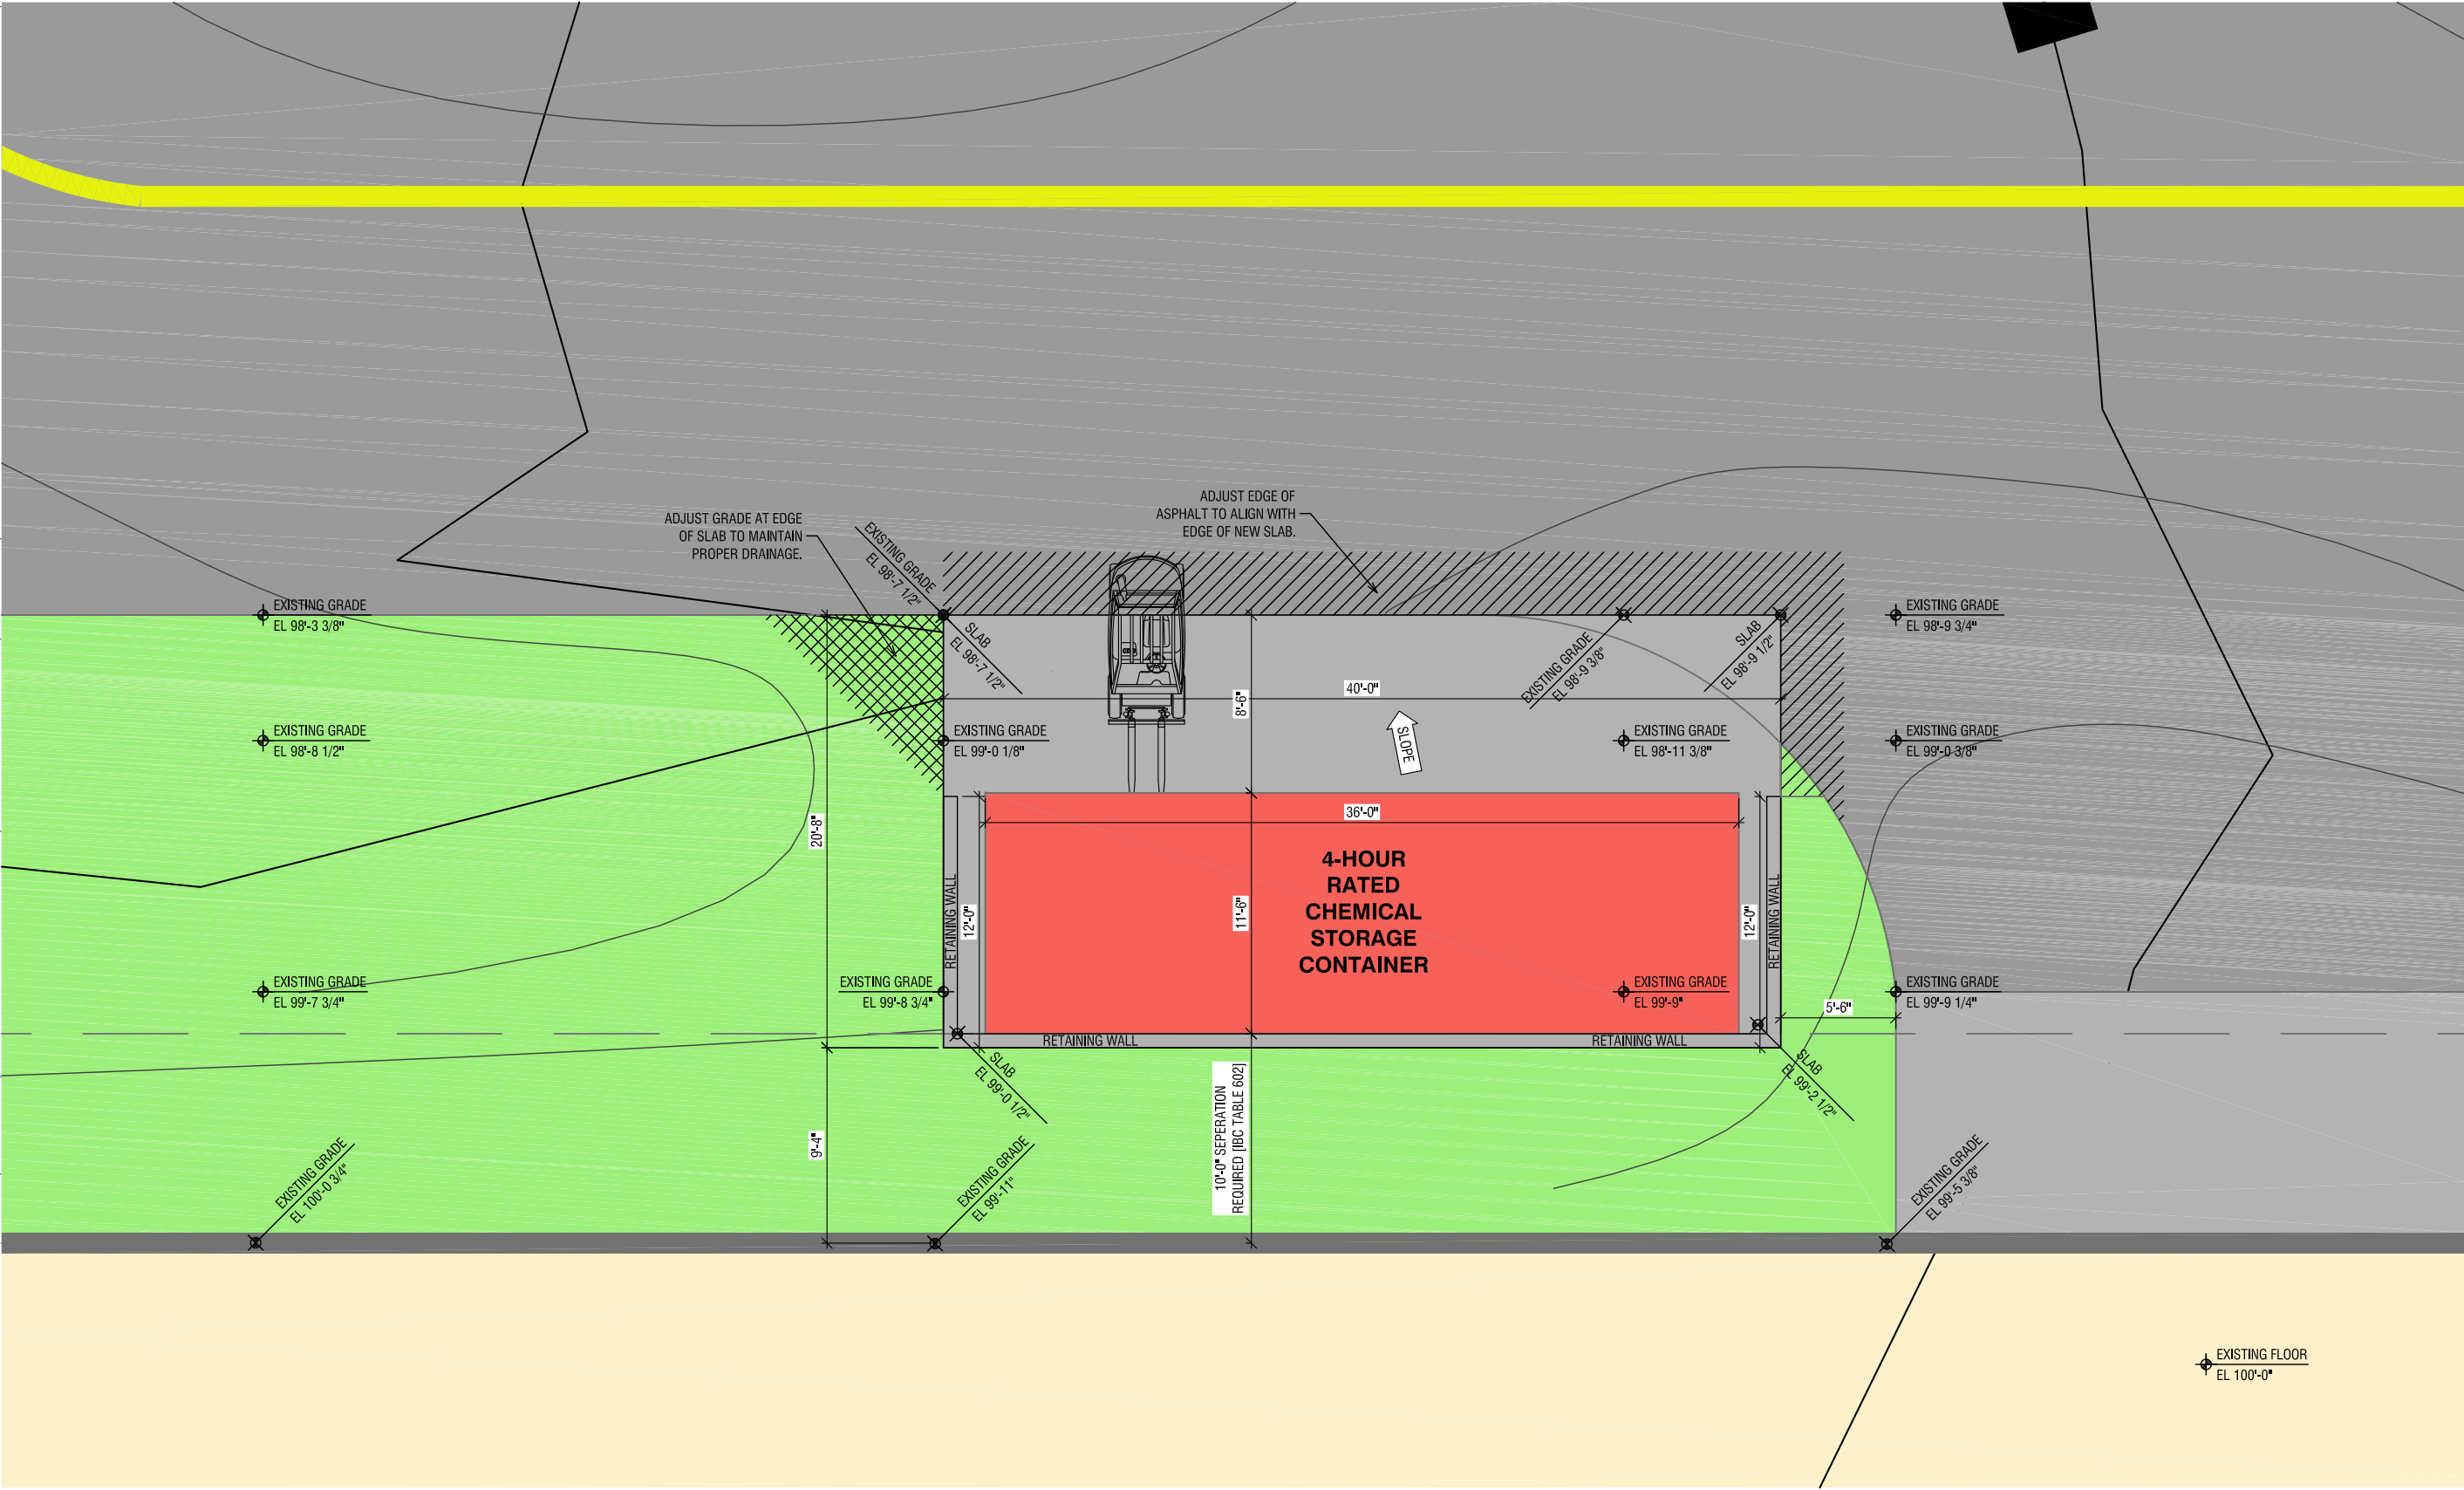

SACO AEI POLYMERS
CHEMICAL STORAGE
CONTAINER
3220 CROCKER AVE
SHEBOYGAN, WISCONSIN, 53081

DOCUMENT DATE	
15 MARCH 2024	
REV. #	DATE REVISED
△	
△	
DRAWN BY	CHECKED BY
CHRIS	
PROJECT NUMBER	
23003-294	
SHEET DESCRIPTION	
ENLARGED SITE PLAN	
SHEET NUMBER	
A1.2	
© COPYRIGHT 2024 - JOS. SCHMITT CONST. CO., INC. ALL RIGHTS RESERVED	



BUILDING BETTER TOGETHER