



haag müller, inc.

Architecture • Engineering • Interiors
101 East Grand Avenue, Suite 1
Port Washington, Wisconsin 53074
262.268.1200 www.haagmuller.com



June 20, 2022

City of Sheboygan City Hall
Planning Department
828 Center Avenue, Suite 208
Sheboygan, WI 53081

Attn: Steve Sokolowski, Manager of Planning and Zoning
Re: Bookworm Gardens
Nature School, Restroom & Related Improvements
1415 Campus Drive, Sheboygan, WI

Dear Steve-

As you know, the Bookworm Gardens Nature School conditional use permit was approved by the plan commission on September 28, 2021 (see attached). Based on a discussion we had this past April 14th, I understand the approval is valid for 1-year, but a 1-year (or 2-year?) extension can be granted if requested before the expiration date.

Because of current uncertainty with the construction start date, we are requesting this extension request be placed on the next plan commission agenda for review. Can you please let me know which meeting it will be reviewed at, and whether someone from Bookworm Gardens should be present?

Steve, thank you once again for your help!

Sincerely,

haag müller, inc.

Architecture • Engineering • Interiors

mike müller, president
registered architect | ncarb | ala

Copy To: Elizabeth Wieland, Bookworm Gardens




PRE-SCHOOL & RESTROOM ADDITION
BOOKWORM GARDENS
1415 CAMPUS DRIVE
SHEBOYGAN, WI 53081



[illegible]


C-101

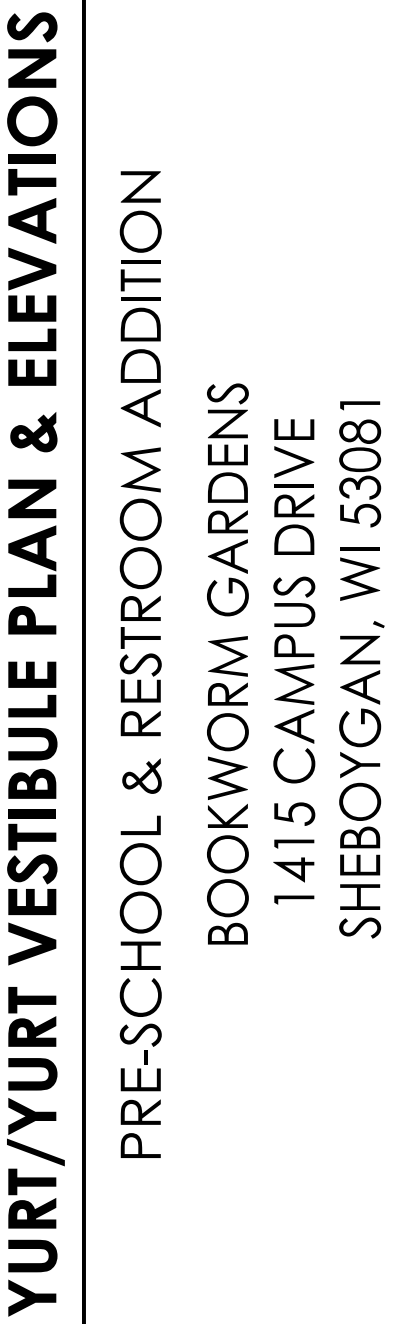

[illegible]


Yurt

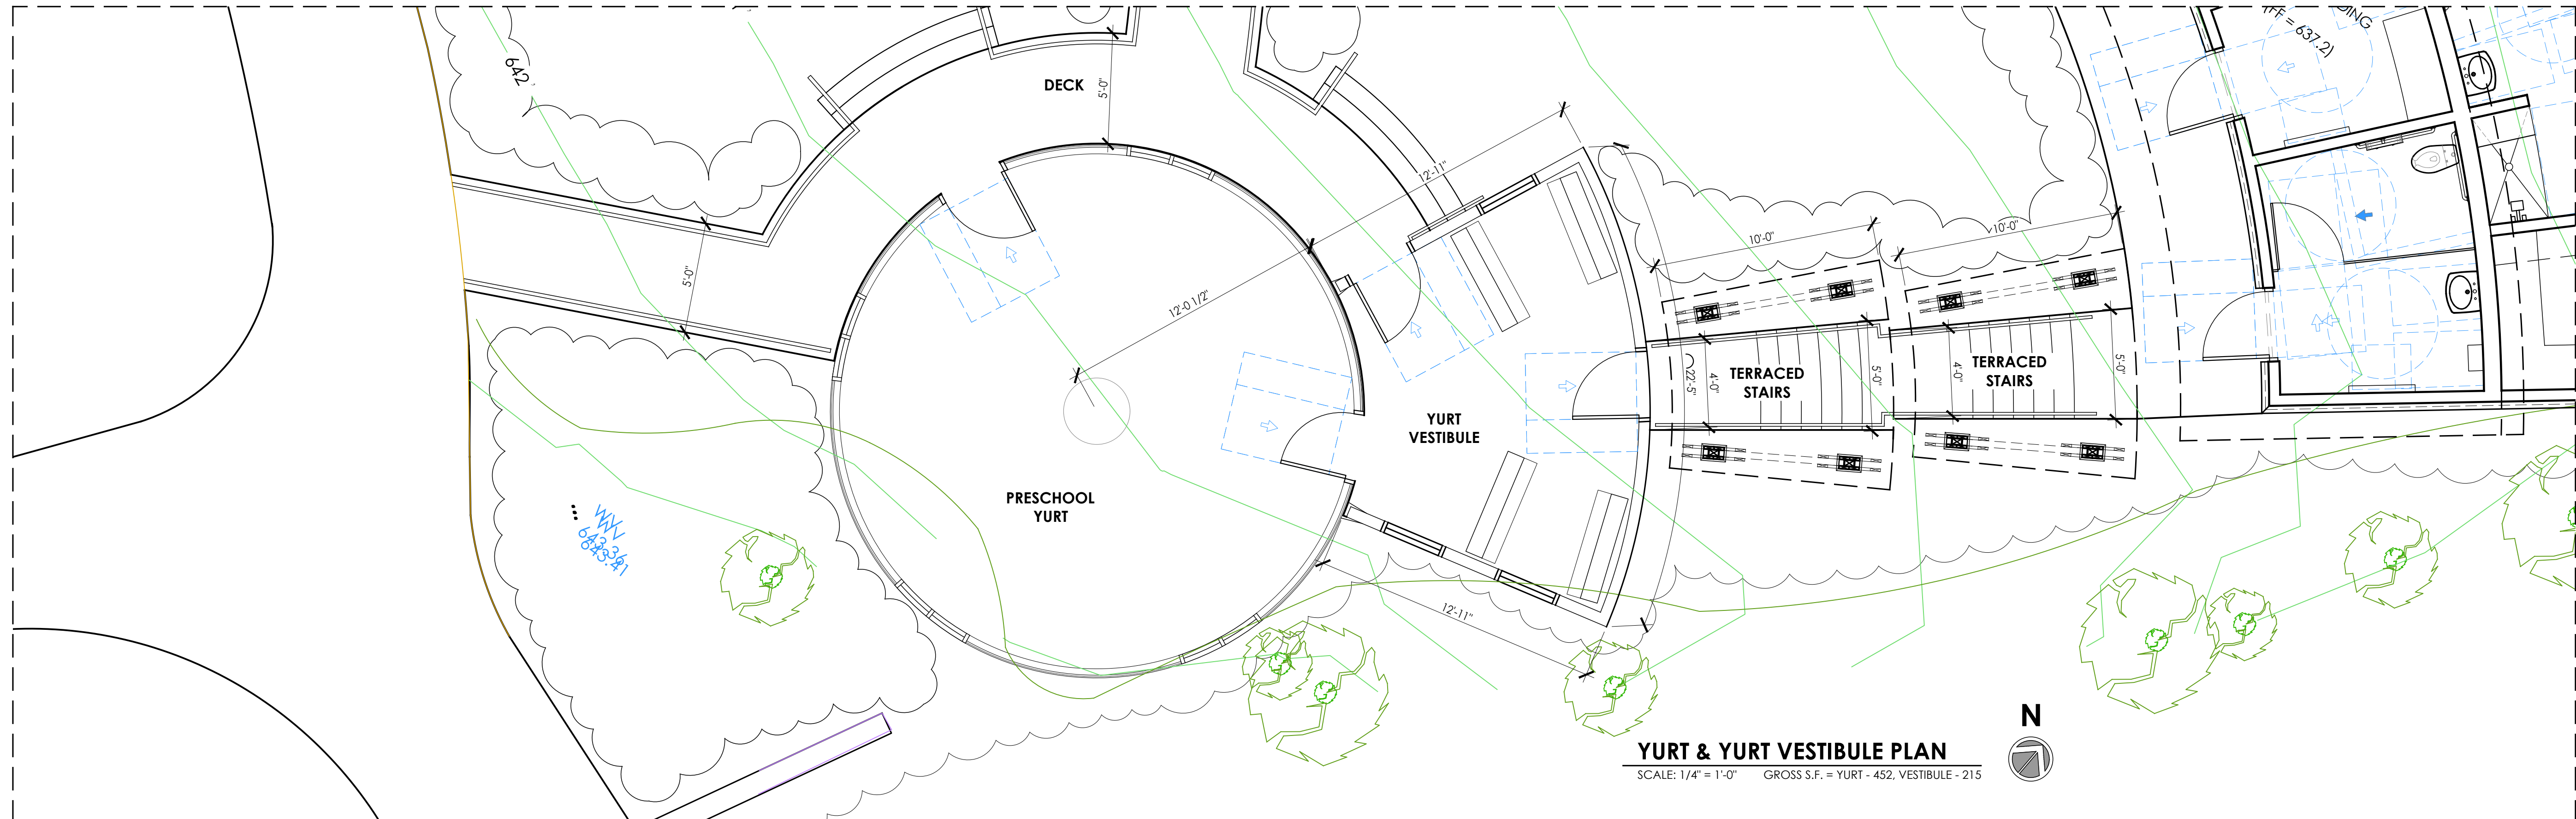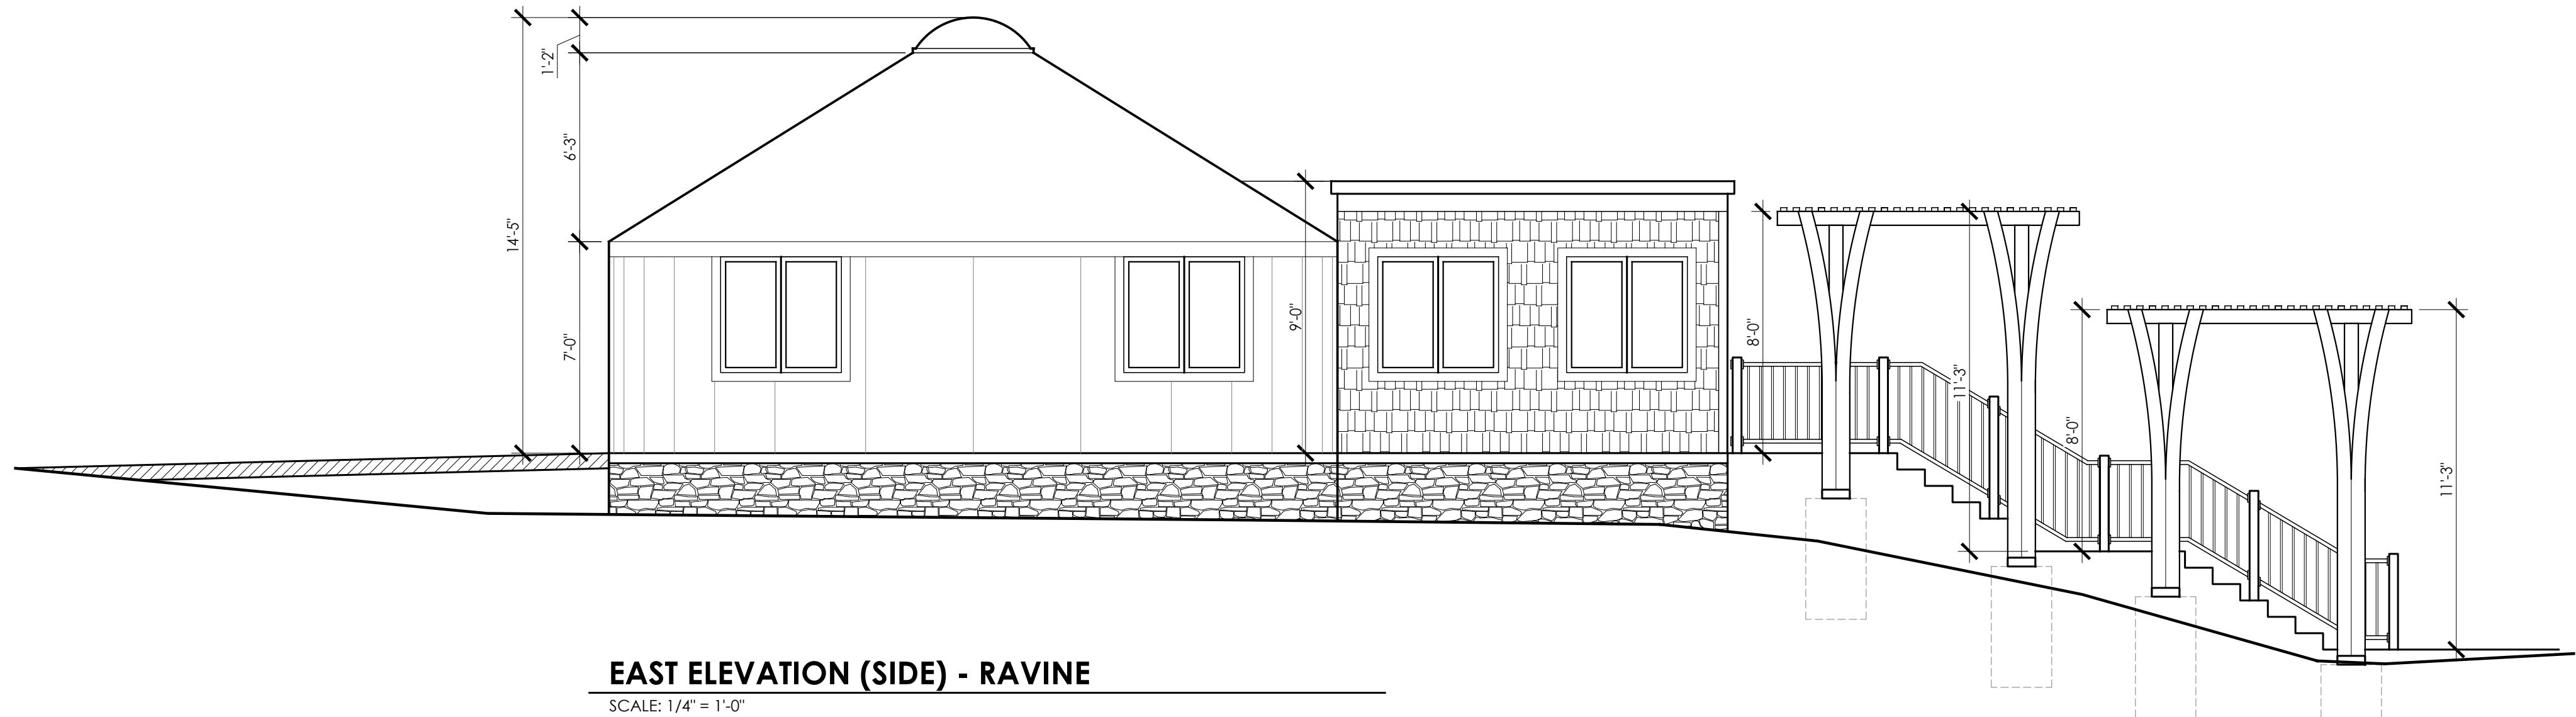

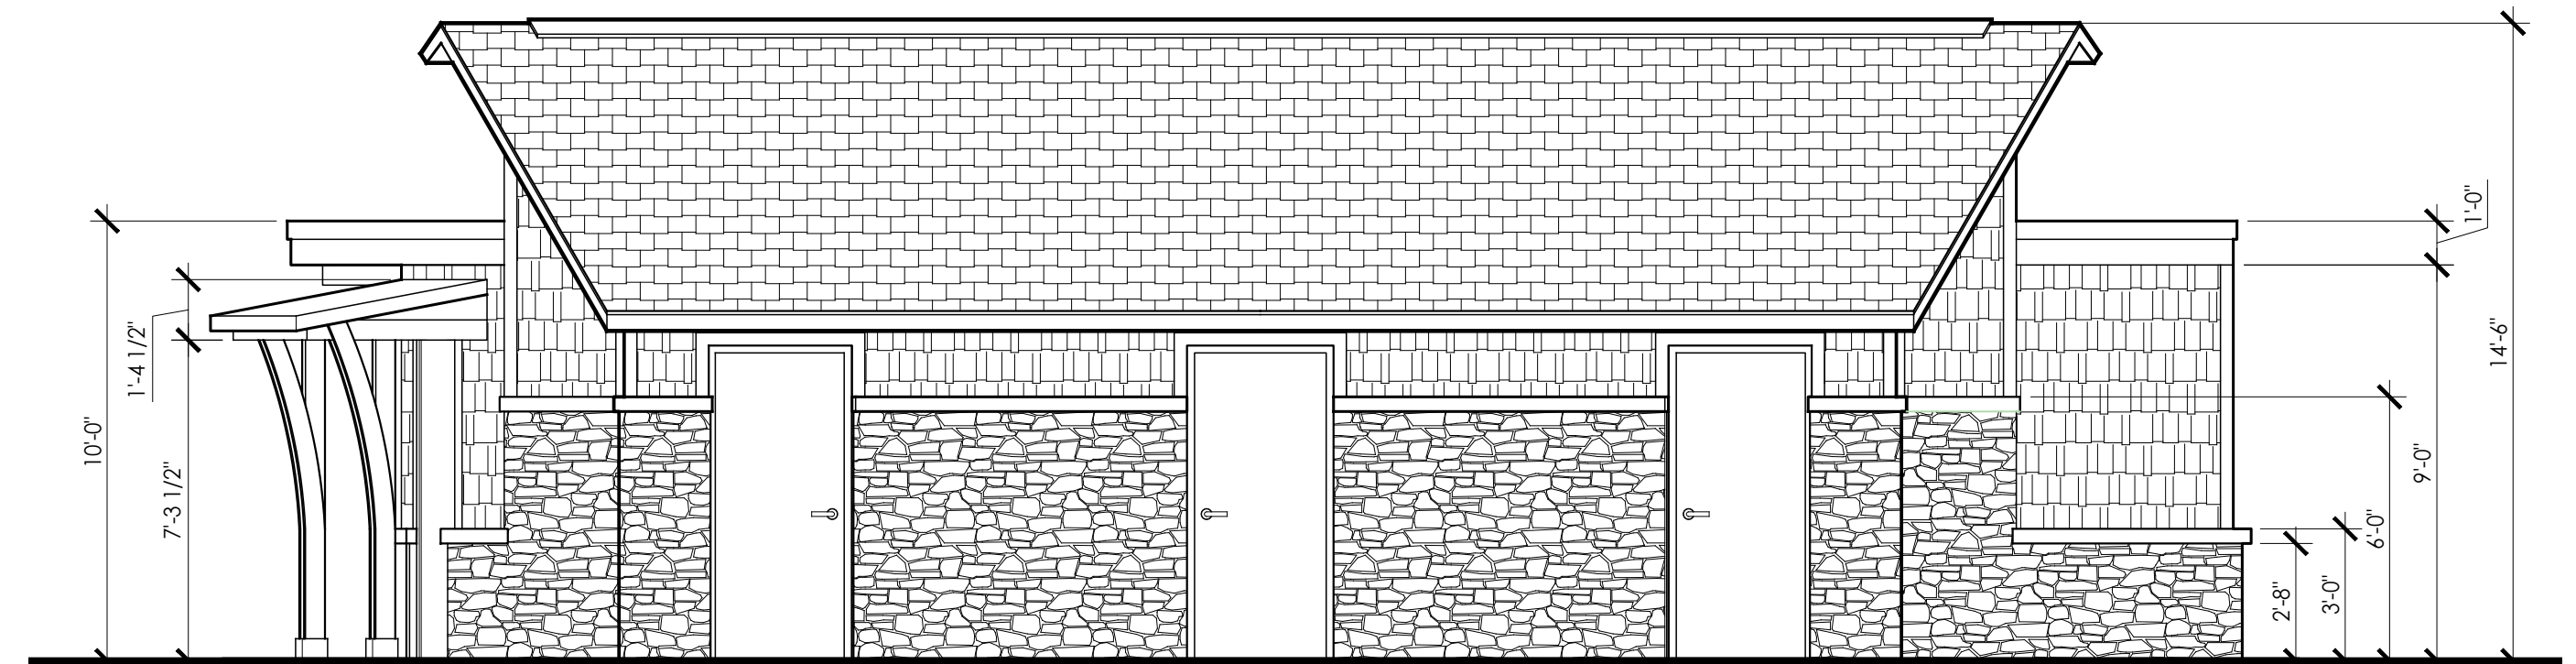


SOUTH ELEVATION (FRONT) - RESTROOM ENTRANCES

SCALE: 1/4" = 1'-0"

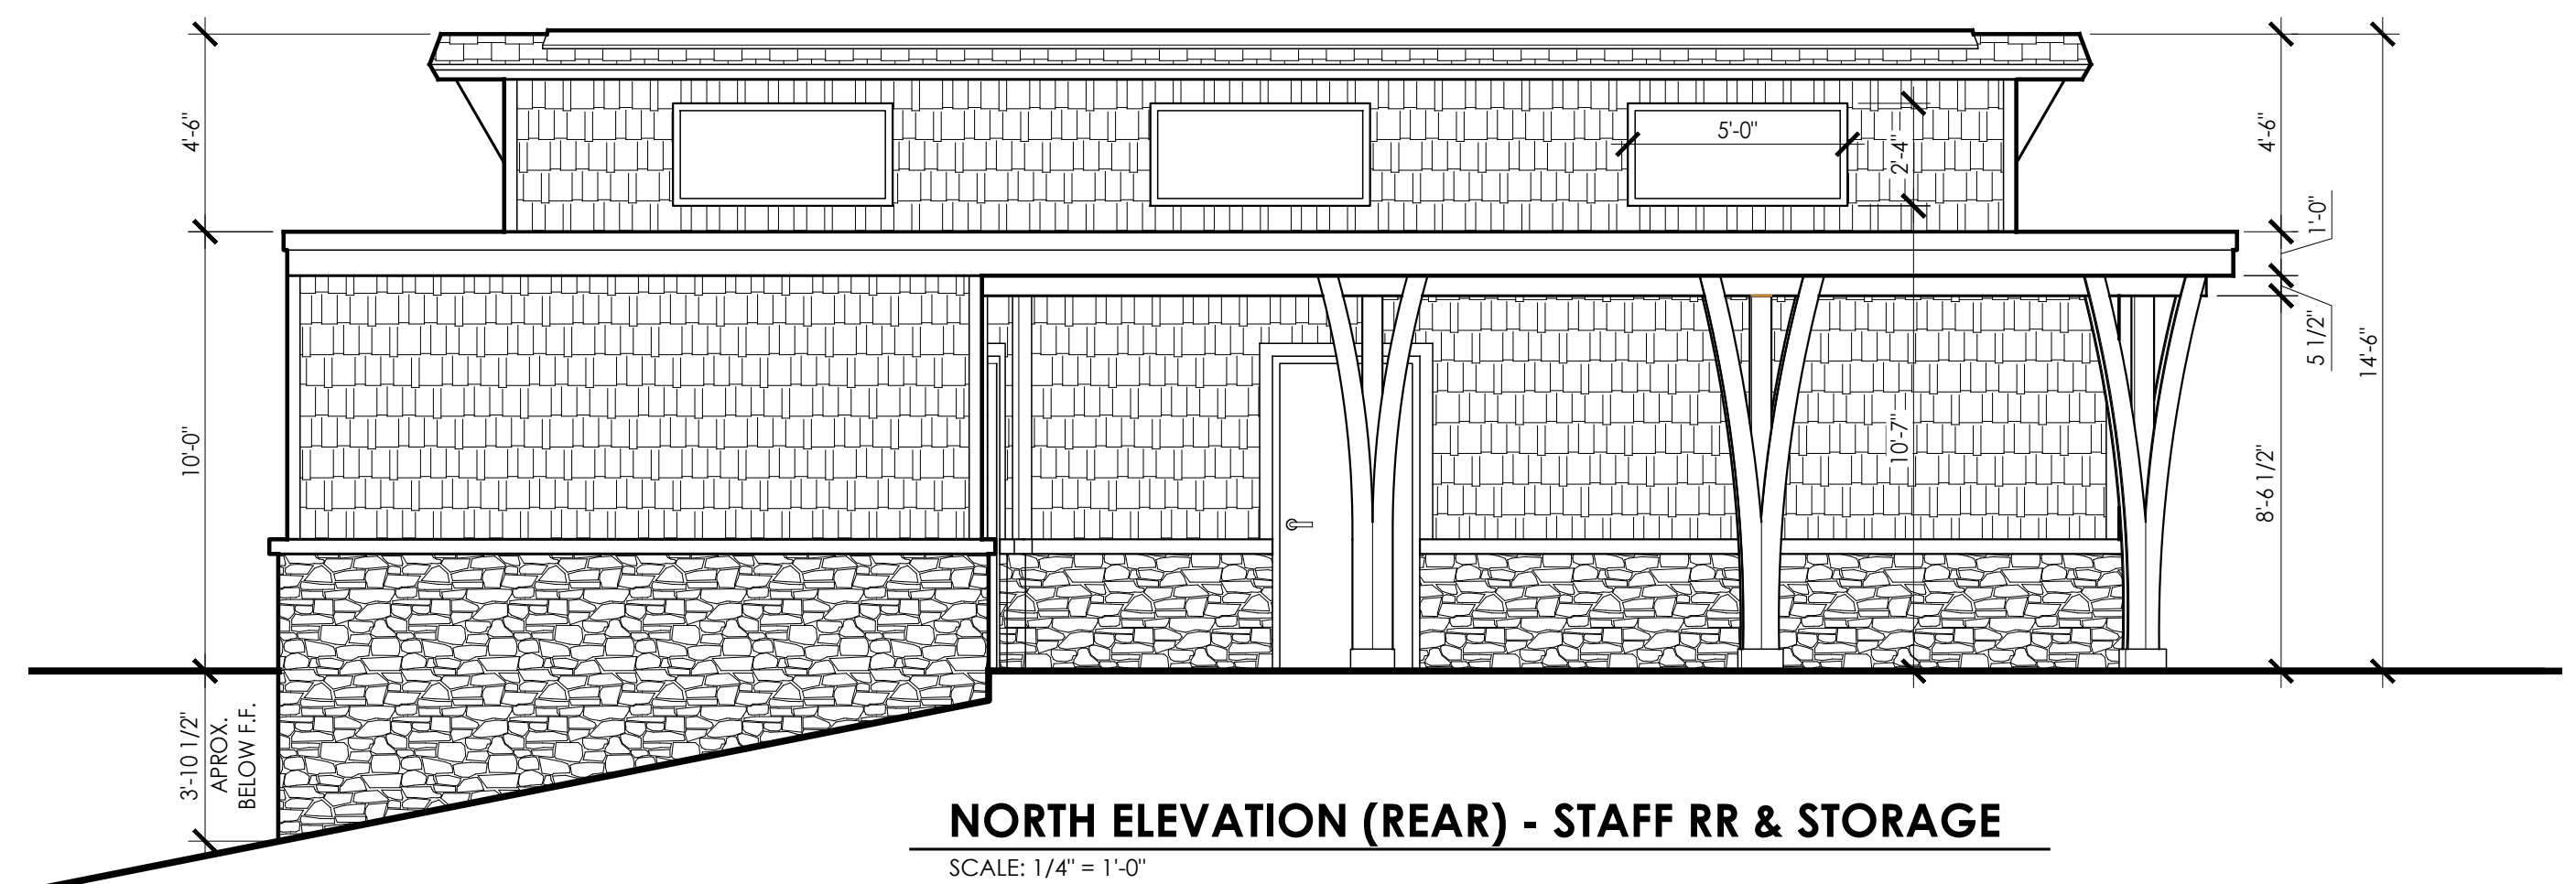

NORTH ELEVATION (REAR) - STAFF RR & STORAGE

SCALE: 1/4" = 1'-0"

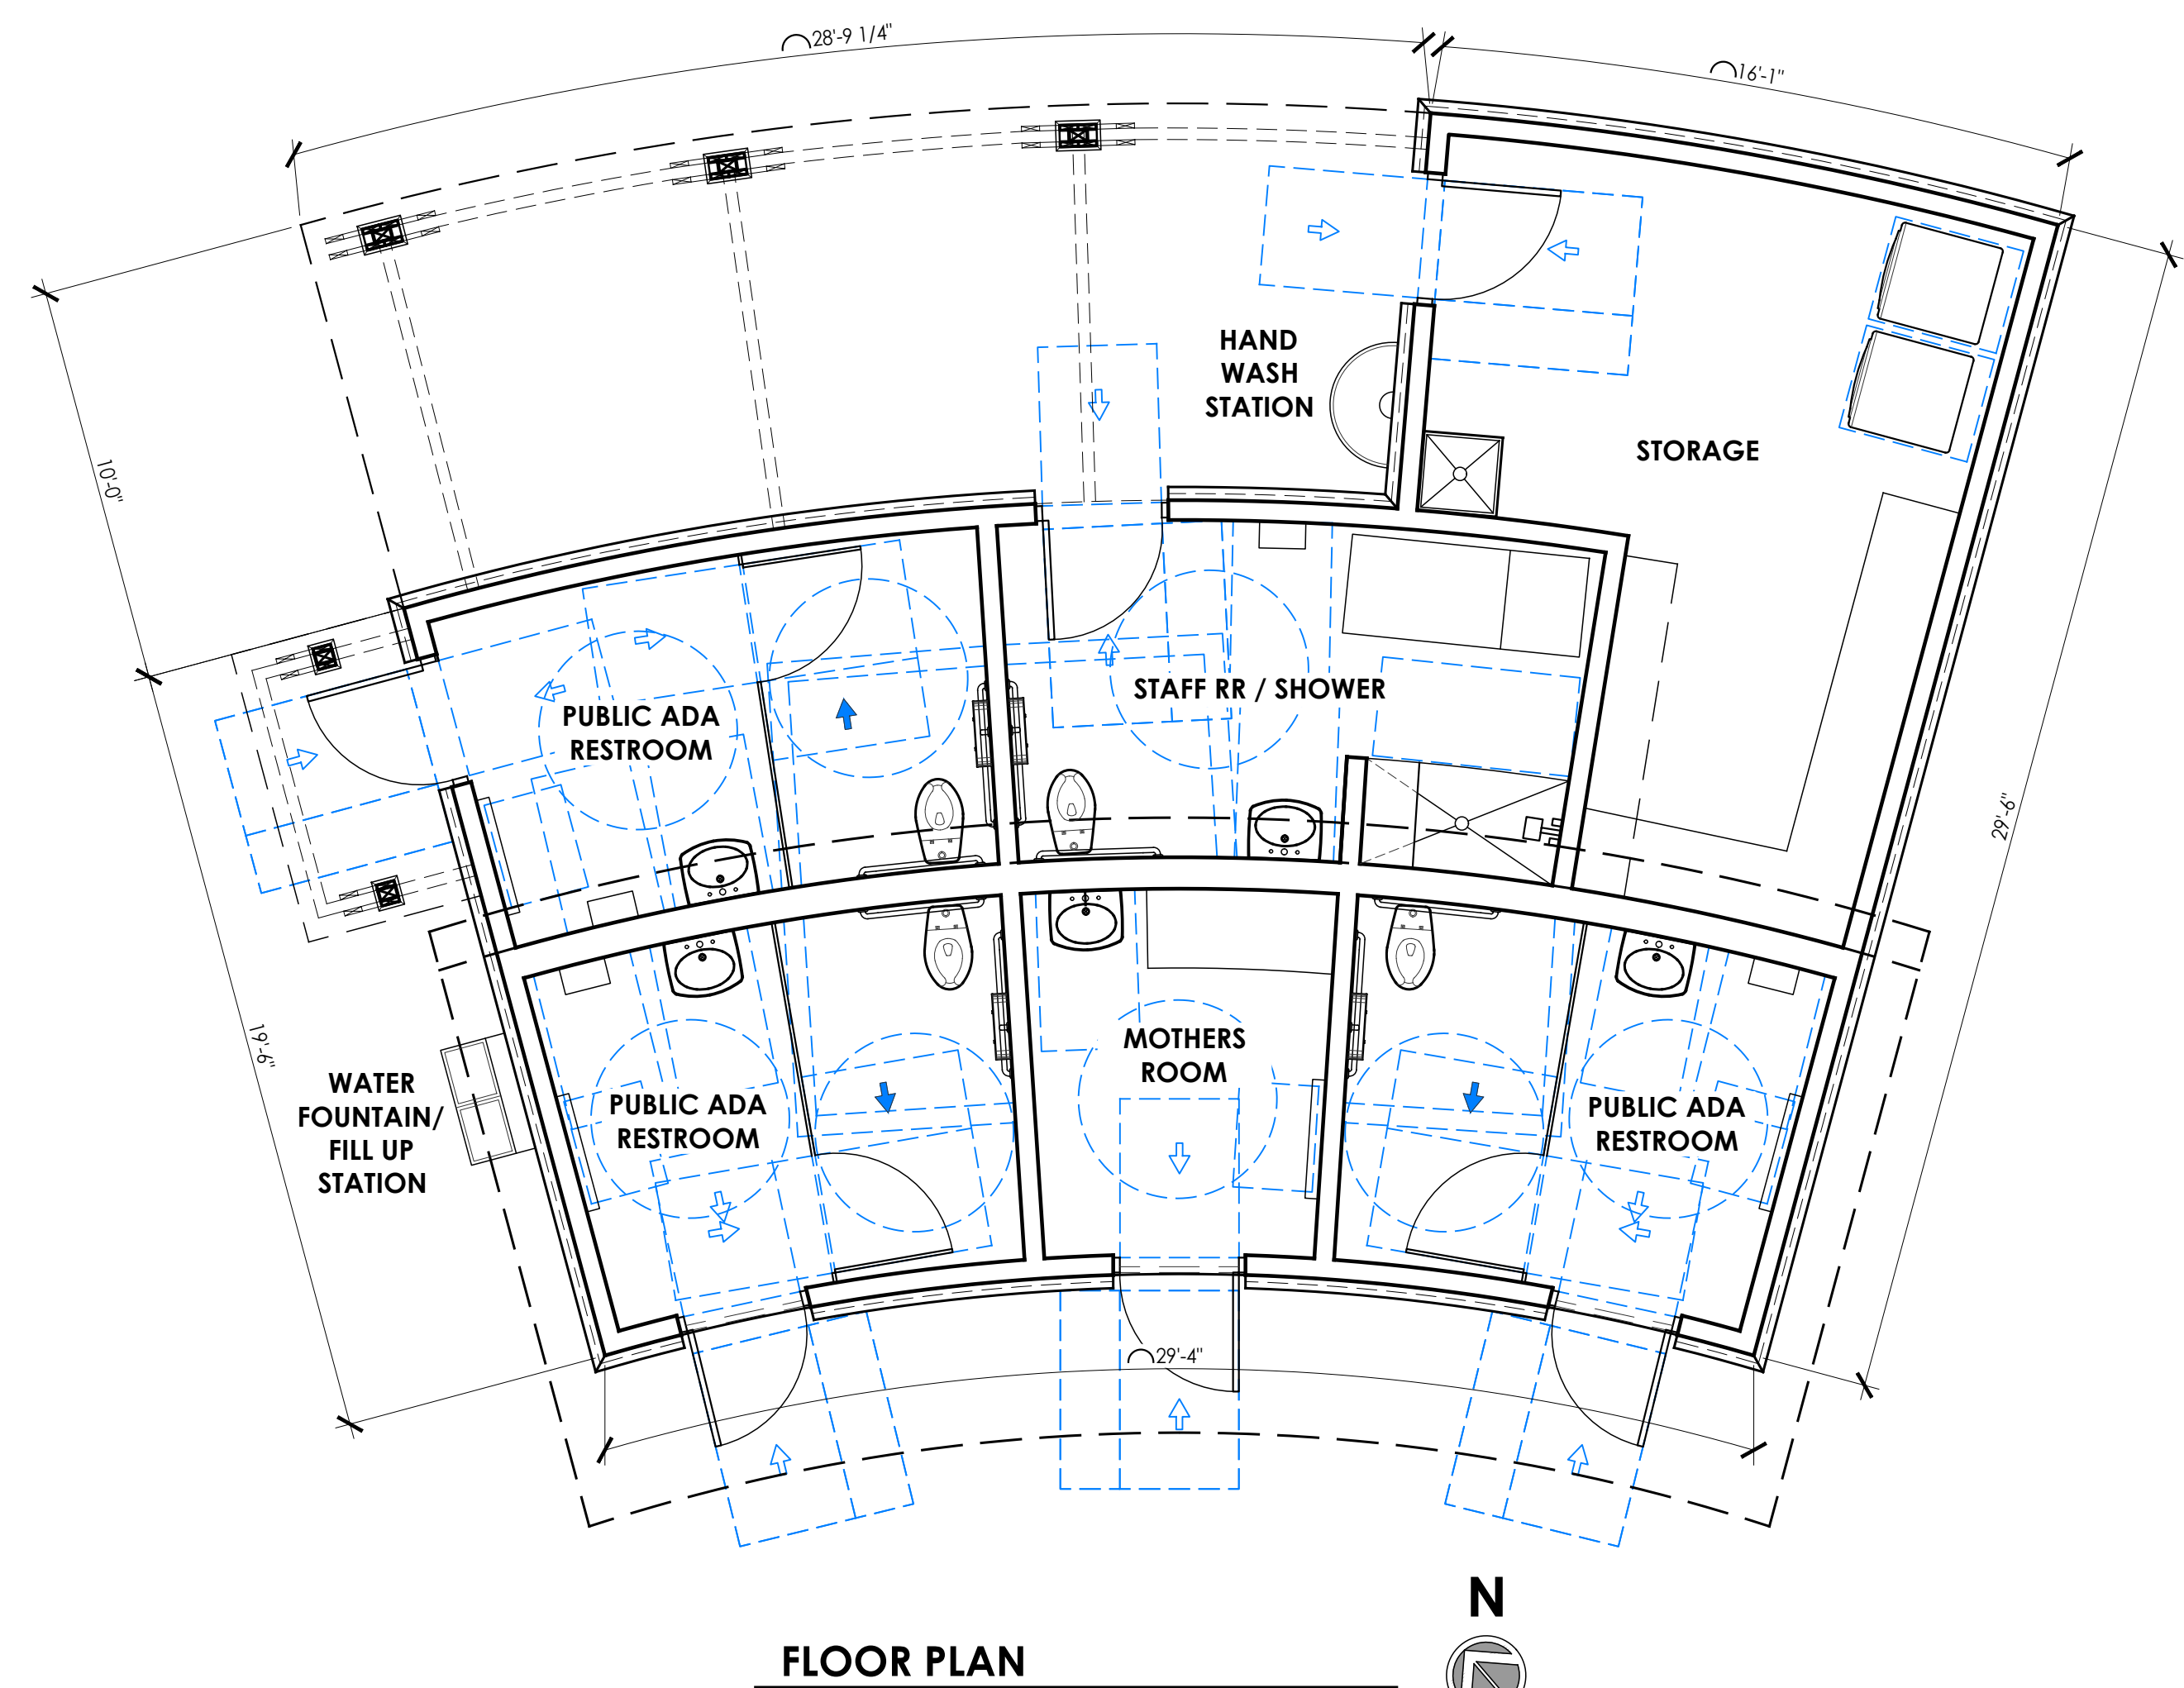

FLOOR PLAN

FLOOR PL



PRE-SCHOOL & RESI ROOM ADDITION

BOOKWORM GARDENS

1415 CAMPUS DRIVE
SHEBOYGAN, WI 53081

[illegible]

RR BLDG





