



ISSUE NO	REVISIONS	ISSUE DATE
1	HARDIE BOARD SIDING	06-13-22
2	STATE REVISIONS	07-19-22
3	OWNER CHANGES	09-02-22
4	PRELIM FLOOR LAYOUT	03-27-23
5	LAYOUT CHANGES	04-27-23

PROPOSED BUILDING FOR:
J-MART
SHEBOYGAN
2206 N. 15TH STREET
SHEBOYGAN, WI 53083

Project number
Date
Drawn by
Checked by

21253
JUNE 02, 2022
T. JOHNSON
C. DUESCHER

A2.0

ISSUED FOR CONSTRUCTION



ISSUED FOR CONSTRUCTION





ISSUE NO	REVISIONS	ISSUE DATE
1	HARDIE BOARD SIDING	06-13-22
2	STATE REVISIONS	07-19-22
3	OWNER CHANGES	09-02-22
4	PRELIM FLOOR LAYOUT	03-27-23
5	LAYOUT CHANGES	04-27-23

PROPOSED BUILDING FOR:
J-MART
SHEBOYGAN
2206 N. 15TH STREET
SHEBOYGAN, WI 53083

Project number
21253
Date
JUNE 02, 2022
Drawn by
T. JOHNSON
Checked by
C. DUESCHER

A2.1

Approved w/conditions
9.22.2022
Jared M. Dellman

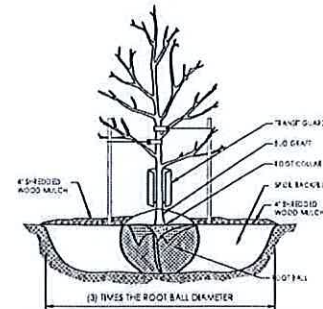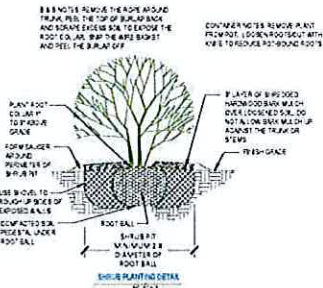

TYPICAL TREE PLANTING SECTION

GENERAL LANDSCAPE NOTES

ALL LANDSCAPE PLANTINGS, INCLUDING BUT NOT LIMITED TO PLANTING BEDS, TREES AND SHRUBS AS DEFINED, TO BE INSTALLED NO LATER THAN OCTOBER 1, 2019.

ALL EROSION MAT, SEEDING AND MULCH WITHIN ALL TURF AREAS TO BE INSTALLED NO LATER THAN OCTOBER 1, 2019. SEE SHEET C/1.1 FOR EXTENT OF EROSION MAT AS WELL AS REQUIRED SEED MIXTURE.

CALL DIGGERS' HOTLINE PRIOR TO DIGGING.

ALL BUILDING DIMENSIONS, GRADES AND ELEVATIONS TO BE VERIFIED IN THE FIELD.

PLANT ALL TREES, SHRUBS AND EVERGREENS ACCORDING TO THE HEIGHT OF THE ROOT BALL OR POT.

ALL PERENNIAL BEDS TO RECEIVE 3" COMPOST.

ALL TREES IN THE LAWN AREAS TO RECEIVE A MULCH CIRCLE (NO LANDSCAPE EDGING) AND WATER SAUCER.

LANDSCAPE CONTRACTOR TO PROVIDE TWO LAYERS OF WEED BARRIER WITHIN PLANTING AREAS AS DEFINED.

BUILDING FOUNDATION

65 POINTS (MIN.) REQUIRED
67 POINTS PROVIDED

(4) ANDORRA JUNIPER = (3) PTS. PER - 12 POINTS TOTAL
(3) ARCTIC FIRE DOGWOOD = (5) PTS. PER - 15 POINTS TOTAL
(2) EMERALD ARBORVITAE = (20) PTS. PER - 40 POINTS TOTAL

DEVELOPED LOTS

30 POINTS (MIN.) REQUIRED
75 POINTS PROVIDED

(1) SUGAR MAPLE = (75) PTS. PER - 75 POINTS TOTAL

STREET FRONTAGE

66 POINTS (MIN.) REQUIRED
80 POINTS PROVIDED

(4) EMERALD ARBORVITAE = (20) PTS. PER - 80 POINTS TOTAL

PAVEMENT AREA

57 POINTS (MIN.) REQUIRED
107 POINTS PROVIDED

(1) SUGAR MAPLE = (75) PTS. PER - 75 POINTS TOTAL
(2) ANDORRA JUNIPER = (3) PTS. PER - 6 POINTS TOTAL
(2) ARCTIC FIRE DOGWOOD = (5) PTS. PER - 10 POINTS TOTAL

LANDSCAPE POINTS REQUIRED FOR 'UC' URBAN COMMERCIAL ZONING

BUILDING FOUNDATIONS = 322 LINEAL FEET

PER SECTION 15.605 AND TABLE 15.605 DEVELOPED LOT LANDSCAPE REQUIREMENTS
20 POINTS PER 100 LINEAL FEET

DEVELOPED LOTS = 5,974 SQUARE FOOT BUILDING FOOTPRINT

PER SECTION 15.605 AND TABLE 15.605 DEVELOPED LOT LANDSCAPE REQUIREMENTS
5 POINTS PER 1,000 SQUARE FEET


STREET FRONTAGE = 326 LINEAL FEET (NORTH 15TH STREET and GEELE AVENUE)

PER SECTION 15.605 AND TABLE 15.605 DEVELOPED LOT LANDSCAPE REQUIREMENTS
20 POINTS PER 100 LINEAL FEET

PAVEMENT AREA/CONCRETE AREA = 14,090 SQUARE FEET

PER SECTION 15.607 AND TABLE 15.607 PAVED AREA LANDSCAPE REQUIREMENTS
45 POINTS PER 1,000 SQUARE FEET

SYMBOL	MARK	QTY.	BOTANICAL NAME	COMMON NAME	PLANTED SIZE
	SM	2	ACER SACCHARUM	SUGAR MAPLE	2" DIA
	AV TYPE 1	6	THUJA OCCIDENTALIS EVERA	EMERALD ARBORVITAE	60" TALL
	AJ	6	JUNIPERUS HORIZONTALIS PLUMOSA	ANDORRA JUNIPER	12'-15'
	RD	5	CORNUS SERICEA	ARCTIC FIRE DOGWOOD	30'-36'

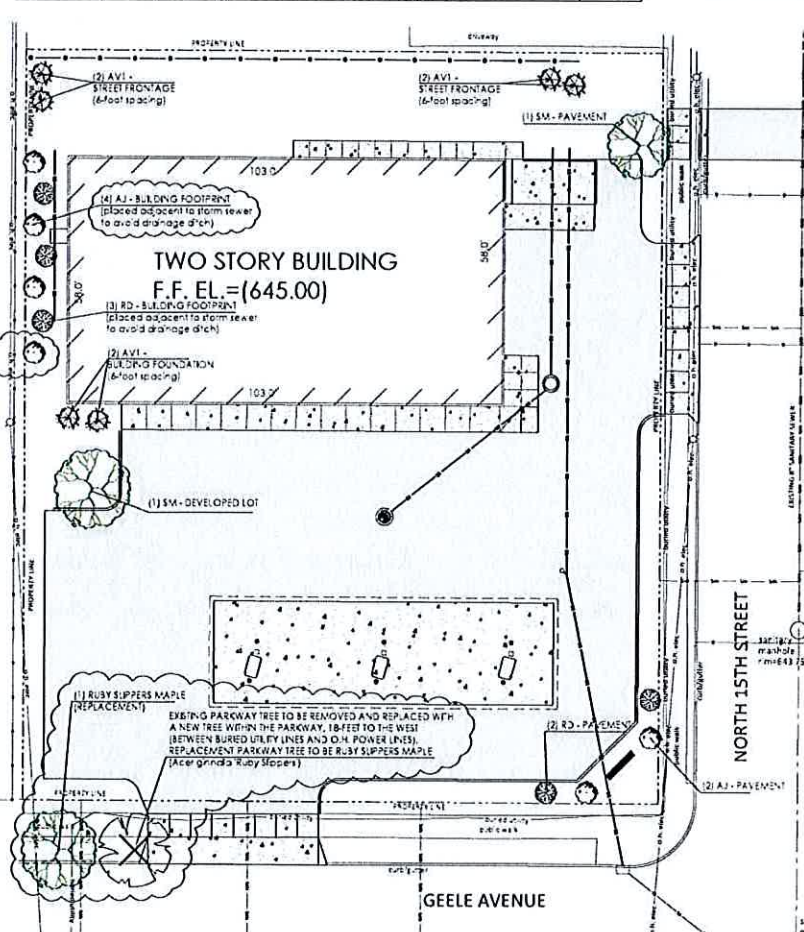


SITE LANDSCAPE PLAN

1"=20'

LANDSCAPE NOTES

LANDSCAPE INSTALLATION:

- All written dimensions supersede scaled dimensions.
 - The Contractor shall verify location of all underground utilities and additional information prior to commencing construction.
 - Rough grading and drainage construction is to be completed prior to Landscape Contractor's work. Verify all existing site and grading conditions prior to construction.
 - All work shall be in conformance with all applicable local codes and ordinances.
 - All areas disturbed by grading or site construction shall be fine graded, planted or seeded. See notes for specified seed mixes and installation procedures.
 - Contractor shall verify plant quantities shown on the Plan and provide a list to the client identifying the species and size to be used throughout the project. The Owner's representative reserves the right to reject any substandard planting material. Rejected material shall be removed from the project site immediately.
 - All turf grass areas shall receive a blended topsoil mix to a depth of six (6) inches. Contractor shall provide positive drainage away from all buildings for a minimum of ten (10) feet.
 - Soil preparation for perennial or groundcover planting beds shall be as follows:
 - Remove all roots, lumps, stones, sod and other extraneous materials harmful or toxic to plant growth.
 - Perennial and groundcover planting beds shall receive a eight (8) inch topsoil. Add 1/2 LB. of 5-10-5 garden fertilizer per 100 square feet and rototill amendments into the planting bed.
 - Mix amended planting soil either prior to planting or apply on surface of planting bed and mix thoroughly before planting.
 - Grade, rake, and roll planting bed with roller weighing not less than 25 LBS. or more than 100 LBS. per lineal foot so as to leave in condition to plant.
 - Grade planting bed to a twelve (12) inch crown at center.
 - All mixed planting beds with perennials, groundcover, shrubs and trees shall receive a two (2) inch to three (3) inch layer of shredded bark mulch as noted on the Plan. All shrub and tree planted singly or together in beds shall receive a three (3) inch layer of shredded bark mulch as noted. Do not allow bark mulch to touch stems or trunks of perennials, shrubs or trees.
 - Unless otherwise shown, all perennials and shrubs to be planted in a triangular arrangement, spaced according to plant recommendation.
 - Plant Bed Edging - Install a shovel-cut bed edge to six (6) inch depth at perimeter of bed.
 - Unless otherwise noted, do not stake deciduous trees less than or equal to 2.5 inches caliper diameter at breast height and evergreen trees less than or equal to 6-feet in height.
 - See the Tree Staking Detail on this Plan if tree staking is required.
 - Plant species as defined are general planting types and are subject to modification/adjustment/change.
- SEED MIXES:
- SEEDING TURF FOR LAWN AREAS:
- Sow at 5 lbs. / 1,000 sq. ft.
- Available from Reinders, Inc. (800) 785-3301, or approved equal
- To be installed and maintained per supplier's specifications.
- 17% Mercury Kentucky Bluegrass 18% America Kentucky Bluegrass
17% 54 2100 Kentucky Bluegrass 25% Carpet Creeping Red Fescue
15% Replicator Perennial Ryegrass 10% TR Annual Ryegrass

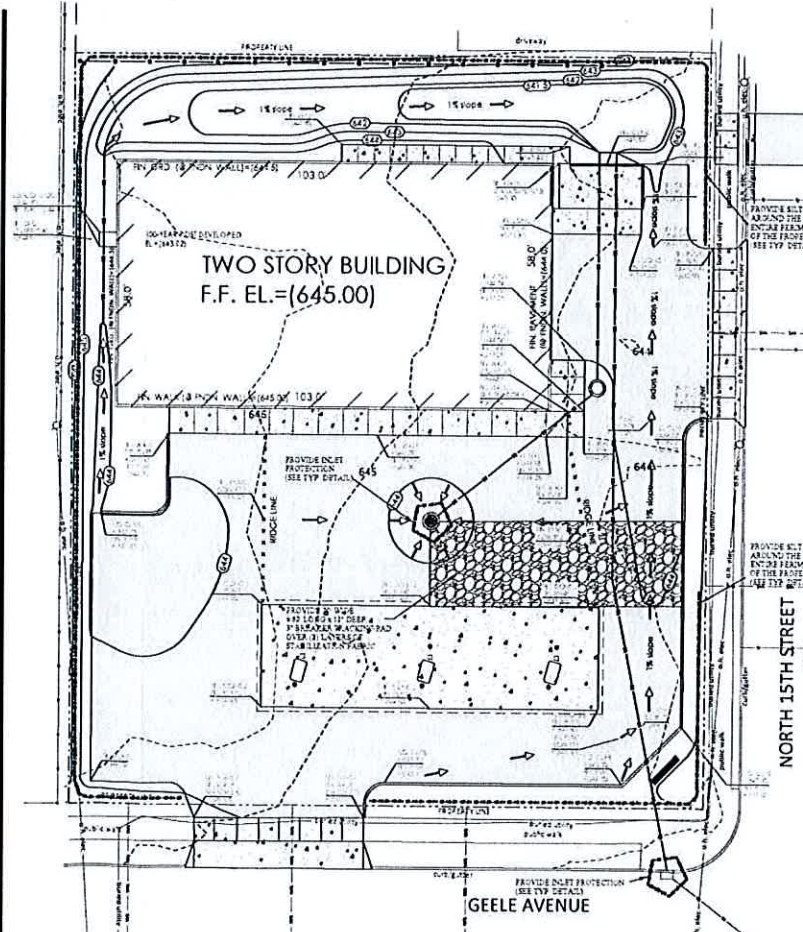

SITE GRADING AND EROSION CONTROL PLAN

1"=20'



CALL DIGGERS' HOTLINE
1-800-242-8511

TOLL FREE TO OBTAIN LOCATION OF UNDERGROUND BEFORE YOU DIG.
WISCONSIN STATUTE 182.0715 REQUIRES MIN. OF 3 WORK DAYS NOTICE BEFORE YOU EXCAVATE.

NOTE:
THE LOCATION OF UNDERGROUND UTILITIES OR FACILITIES SHOWN ON PLANS ARE BASED ON AVAILABLE RECORDS AT THE TIME OF PREPARATION AND ARE NOT GUARANTEED TO BE COMPLETE OR CORRECT. THE CONTRACTOR IS RESPONSIBLE FOR CONTACTING ALL UTILITIES 72 HOURS PRIOR TO CONSTRUCTION TO DETERMINE THE EXACT LOCATION OF ALL UTILITIES AND TO PROVIDE ADEQUATE PROTECTION DURING THE COURSE OF THE PROJECT. THE CONTRACTOR IS ALSO RESPONSIBLE FOR REPAIR OF ALL DAMAGED UTILITIES DURING CONSTRUCTION TO THE SATISFACTION OF UTILITY OWNER(S).



SITE DESIGN AND ENGINEERING, LLC

PO BOX 1067
WOODRUFF, WISCONSIN 54588
(920) 207-6977
jbranson@jbsdesign.net



1202A NORTH 8TH STREET
SHEBOYGAN, WISCONSIN 53082

SITE DEVELOPMENT AND EROSION CONTROL NOTES

KEEP A COPY OF THE CURRENT AND APPROVED EROSION CONTROL PLAN ON-SITE THROUGHOUT THE DURATION OF THE PROJECT.

SELECTED EARTHWORK CONTRACTOR IS RESPONSIBLE FOR THE ROUTINE SITE INSPECTION AT LEAST ONCE EVERY 7 DAYS AND WITHIN 24 HOURS AFTER A RAINFALL EVENT OF 0.5 INCHES OR GREATER. KEEP INSPECTION RECORDS ON-SITE AND MAKE THEM AVAILABLE UPON REQUEST.

THE SELECTED EARTHWORK CONTRACTOR SHALL INSPECT AND MAINTAIN ALL INSTALLED EROSION CONTROL PRACTICES UNTIL THE CONSTRUCTED DRAINAGE AREA HAS BEEN STABILIZED.

INSTALL PERIMETER EROSION CONTROL AND STONE TRACKING PAD ENTRANCE PRIOR TO ANY LAND DISTURBANCE ACTIVITIES AND/OR SITE CLEARING/POSSIBLE STRIPPING. USE WDN TECHNICAL STANDARD #1057 FOR STONE TRACKING PADS.

STAGE CONSTRUCTION GRADING ACTIVITIES TO MINIMIZE THE CUMULATIVE EXPOSED AREAS (BARE GROUND). FOLLOW STEPS DEFINED WITHIN WDN TECHNICAL STANDARD #1064.

CONSTRUCTION OF THE STORM WATER BASIN SHOULD BE COMPLETED BEFORE ANY OTHER LAND DISTURBANCE ACTIVITIES TAKE PLACE. UPON COMPLETION OF SITE STABILIZATION (PAVEMENT, TOPSOIL, GRASS), THE STORM WATER BASIN SHOULD BE CLEANED OUT AND BASIN BOTTOM RESTORED TO DESIGNED GRADE.

INSTALL AND MAINTAIN SILT FENCING PER WDN TECHNICAL STANDARD #1056 FOR SILT FENCING. REMOVE SEDIMENT FROM SILT FENCING AND SEDIMENT BARRIERS BEFORE SEDIMENT REACHES A DEPTH THAT IS EQUAL TO ONE-HALF OF THE FENCE AND/OR BARRIER HEIGHT.

SELECTED EARTHWORK CONTRACTOR IS RESPONSIBLE TO REPAIR ALL BREAKS AND/OR GAPS IN THE SILT FENCE IMMEDIATELY.

EARTHWORK CONTRACTOR TO STABILIZE ALL DISTURBED AREAS THAT WILL REMAIN INACTIVE FOR MORE THAN 14 DAYS BETWEEN SEPTEMBER AND OCTOBER 15. STABILIZE WITH MULCH, TACKLER AND A PERENNIAL SEED MIX WITH WINTER WHEAT, ANNUAL OATS OR ANNUAL RYE AS APPROPRIATE FOR THE REGION AND SOIL TYPE. AFTER OCTOBER 15 STABILIZE WITH A POLYMER AND DORMANT SEED MIX AS APPROPRIATE FOR THE REGION AND SOIL TYPE.

EARTHWORK CONTRACTOR TO SWEET/CLEAN UP ALL SEDIMENTATION TRASH THAT MAY MOVE OFF-SITE DUE TO CONSTRUCTION ACTIVITY OR STORM EVENTS BEFORE THE END OF THE SAME WORKDAY.

PROPERLY DEPOSE OF ALL WASTE AND UNUSED BUILDING MATERIALS AND DO NOT ALLOW THESE ITEMS TO BE CARRIED BY RUNOFF INTO THE EXISTING STORM WATER BASIN.

SELECTED EARTHWORK CONTRACTOR WILL BE RESPONSIBLE TO INSTALL ANY ALL ADDITIONAL EROSION CONTROL AND SEDIMENT CONTROL MEASURES DEEMED NECESSARY BY SHEBOYGAN COUNTY AND/OR THE OWNER'S REPRESENTATIVE.


ALL DISTURBED AREAS SHALL BE TOPSOILED (4" MIN.), FERTILIZED, SEEDING AND MULCH.

THE SEED MIXTURE SHALL BE W6 DOT MIXTURE #10 APPLIED AT A RATE OF 3 POUNDS/1,000 SQUARE FEET.

ALL EROSION CONTROL DEVICES SHOWN HEREIN WILL BE MAINTAINED UNTIL AT LEAST 80% OF THE DISTURBED AREA OF THE SITE HAS BEEN STABILIZED. ANY DISTURBED AREAS AND STOCKPILES LEFT INACTIVE FOR SEVEN DAYS SHALL BE TEMPORARILY SEEDING AND MULCH.

ALL CONSTRUCTION TRAFFIC WILL BE LIMITED TO ACCESS THE SITE OVER TRACKING PAD PROVIDED.


GRADING CONTRACTOR SHALL BE RESPONSIBLE TO CONTRACT LANDSCAPE CONTRACTOR TO RESTORE ALL AREAS OF CONSTRUCTION SITE.

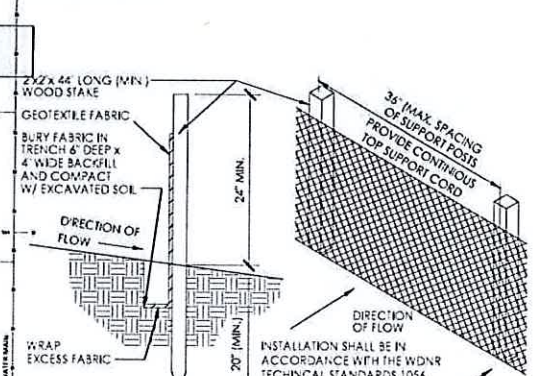

SILT FENCE SECTION & DETAIL

FABRIC SHALL BE REPLACED AT THE ENGINEER'S DISCRETION.

WHEN REMOVING OR MAINTAINING INLET PROTECTION, CARE SHALL BE TAKEN SO THAT THE SEDIMENT TRAPPED ON THE GEOTEXTILE FABRIC DOES NOT FALL INTO THE INLET. ANY MATERIAL FALLING INTO THE INLET SHALL BE REMOVED IMMEDIATELY.

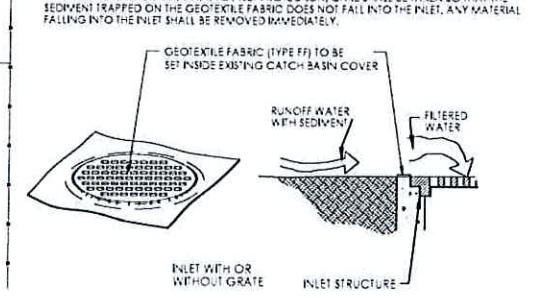

INLET PROTECTION DETAIL

NO.	REVISIONS	DATE
1	ISSUE	MARCH 17, 2022
2	REVISION	JUNE 1, 2022
3	REVISION	JULY 12, 2022
4	REVISION	SEPTEMBER 8, 2022

REVISED BUILDING FOOTPRINT SQUARE FOOTAGE FROM 1,040 SQUARE FEET TO 7,954 SQUARE FEET. SINGLE DRIVEWAY APPROX. ON NORTH 15TH STREET. REVISED DUMPSTER ENCLOSURE. ADDED NEW SEWER AND WATER LATERALS AND CONCRETE STOPS ON WEST SIDE OF BUILDING. REVISED LOT LINES AND CONVEYANCE PER CITY OF SHEBOYGAN REVIEW COMMENTS (VIA EMAIL).

Issue Dates

Revision	Date
1	MARCH 17, 2022
2	JUNE 1, 2022
3	JULY 12, 2022
4	SEPTEMBER 8, 2022

PROPOSED C-STORE

2206 NORTH 15TH STREET
Sheboygan, Wisconsin 53082

SHEET TITLE
SITE GRADING AND EROSION CONTROL PLAN

DRAWN BY
J.A.B.




CHECKED BY

DATE
JANUARY 25, 2022

PROJECT NO.
2021-45

SHEET NO.
C102


Column Decoration

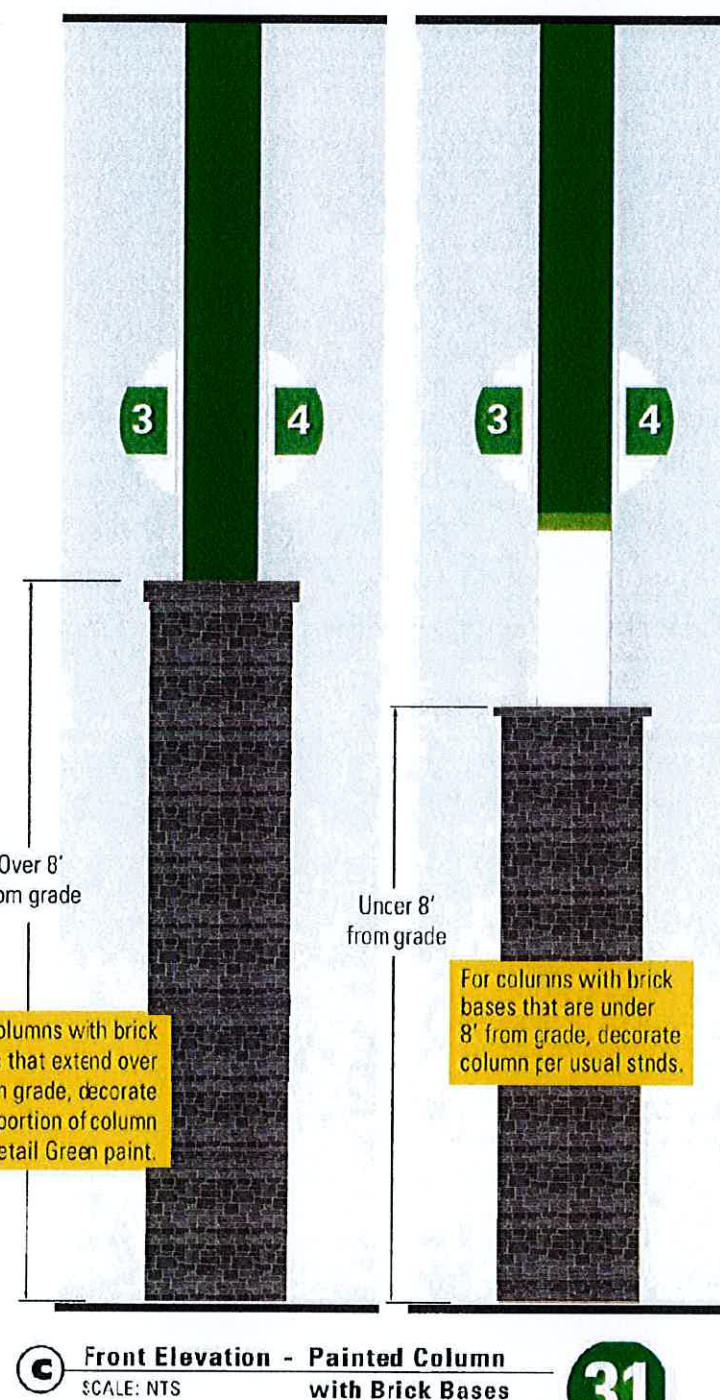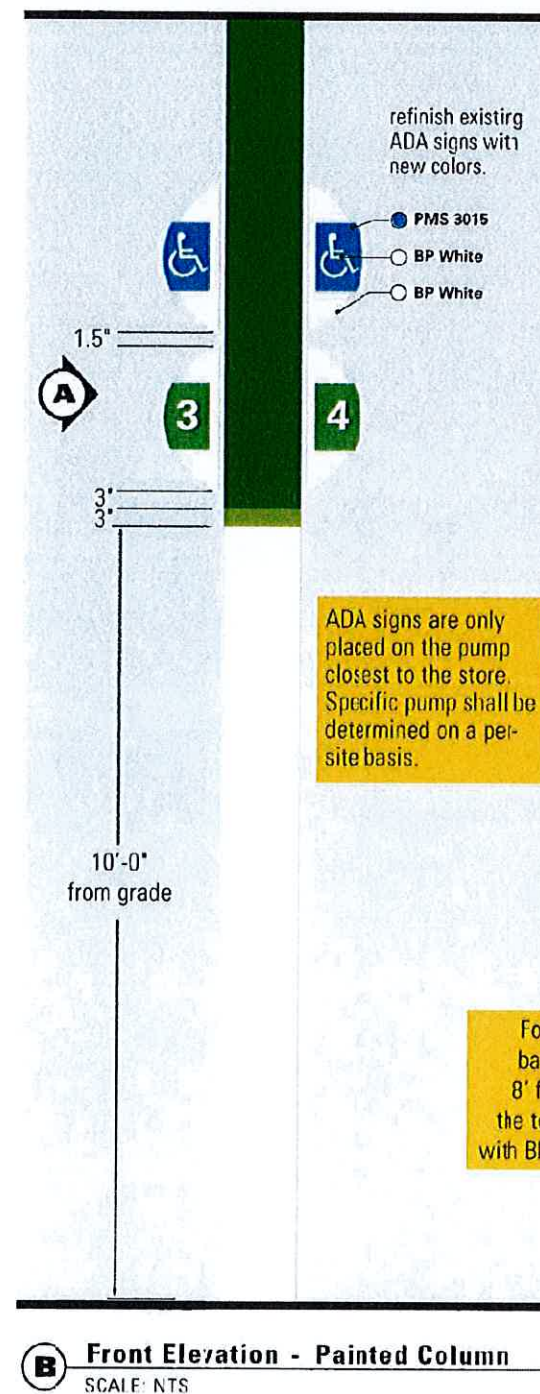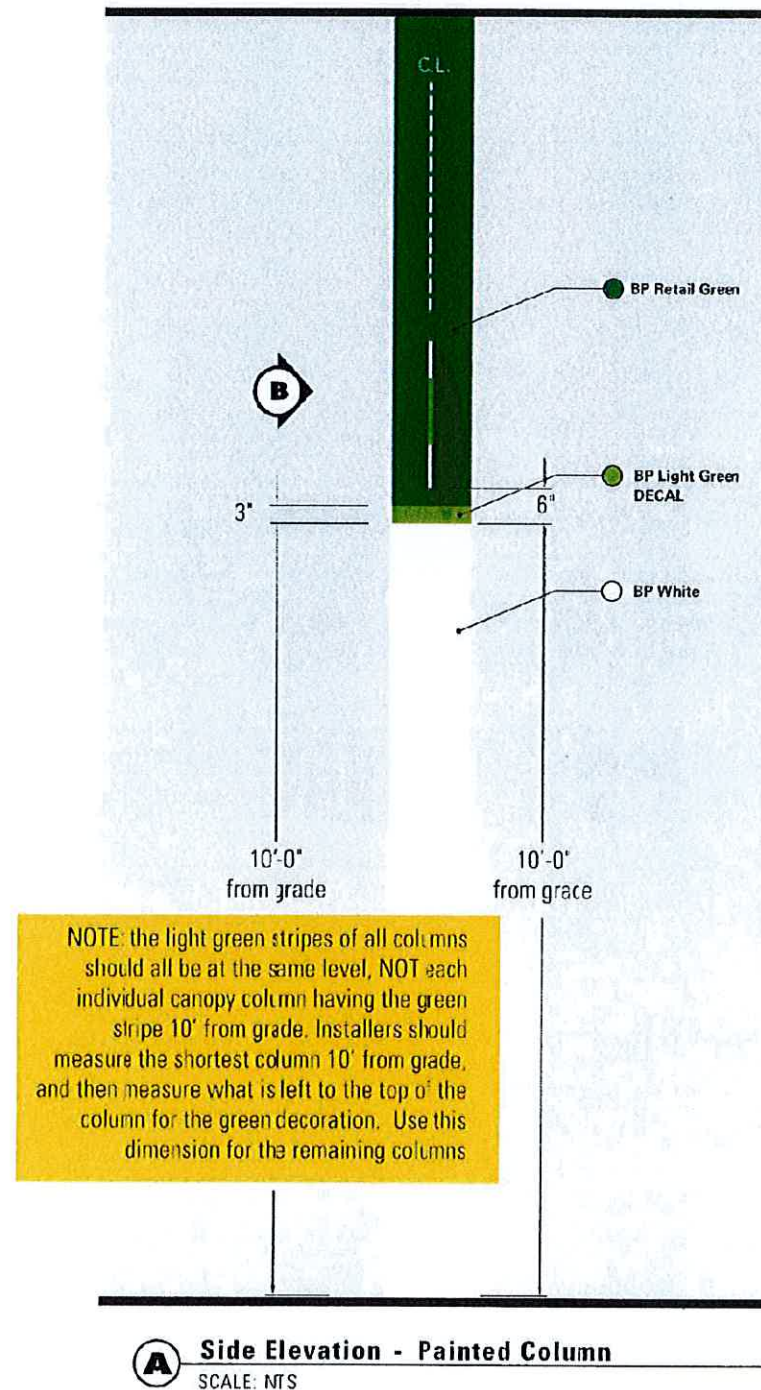

Masonry Column Wraps to stop at 3'-0", matching building Masonry base elevation. Columns to follow standard BP paint guidelines above Masonry


NO IMAGE AVAILABLE
(NEW CANOPY)

Front Elevation

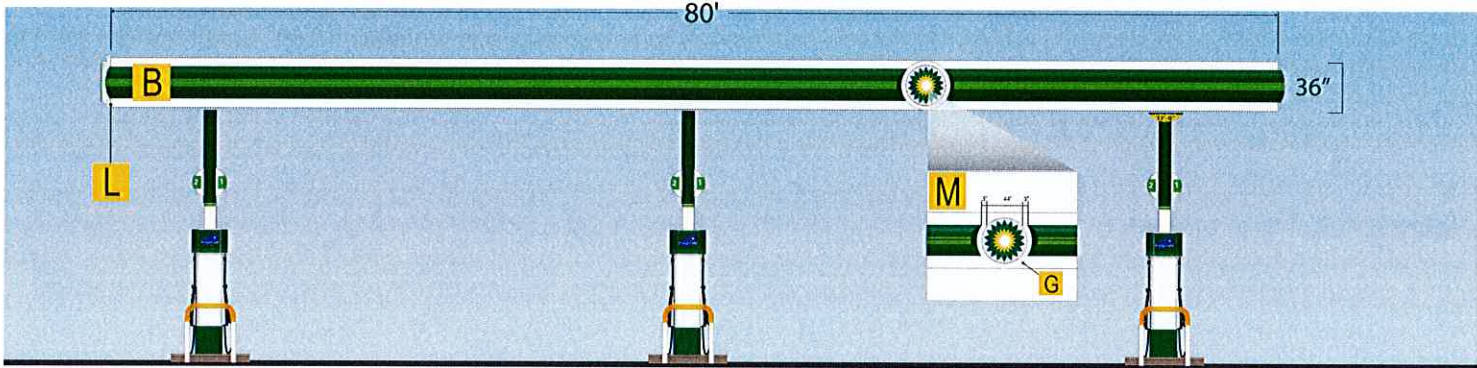


NO IMAGE AVAILABLE
(NEW CANOPY)

Left Elevation

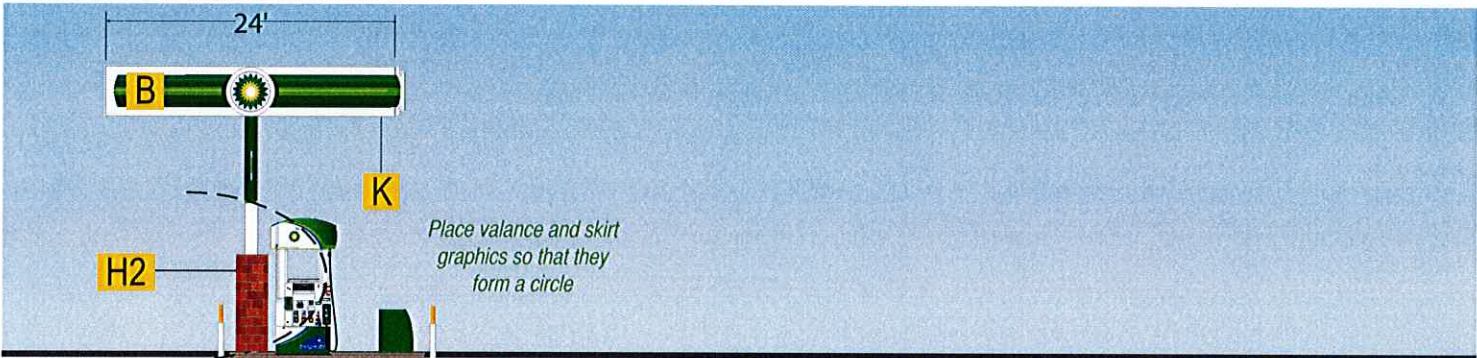

NO IMAGE AVAILABLE
(NEW CANOPY)

Back Elevation

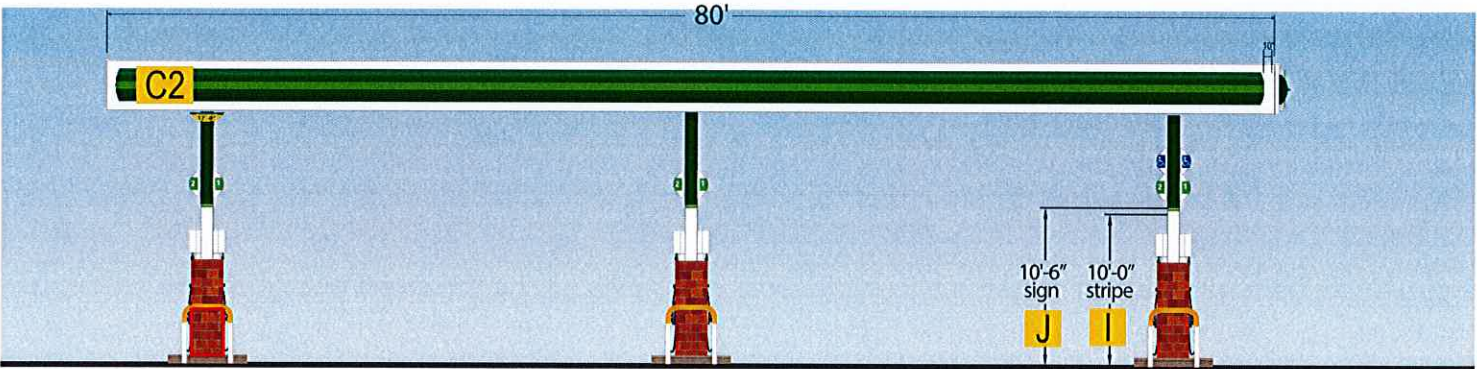

NO IMAGE AVAILABLE
(NEW CANOPY)

Right Elevation



See Site Notes page for specific paint codes and contact info.
REMOVE ALL EXISTING SIGNAGE





- B** ☒ Install Dimensional Bullnose Fascia With Light Bar
- C1** ☐ Install Dimensional Bullnose Fascia With No Light Bar
- C2** ☒ Install BGB Flat ACM With Decal Applied With No Light Bar
- D** ☐ Install New White ACM
 - ☐ Jobber Supplied ☐ Federal Heath Supplied
- E** ☐ Paint Existing Flat ACM White
 - ☐ Install Bullnose Decal ☐ Leave White
- F** ☐ Install Helios With Arc Kit
 - ☐ 39" Helios ☐ 30" Helios (restricted P&Z only)
 - ☐ 44" Helios ☐ 36" Helios (restricted P&Z only)
- G** ☒ Install Helios Without Arc Kit
 - ☐ 39" Helios ☐ 30" Helios (restricted P&Z only)
 - ☐ 44" Helios ☒ 36" Helios (restricted P&Z only)
- H1** ☐ Paint Canopy Columns White/BP Green, & Install Column Decal
(Per Standards Shown on Note Page)
- H2** ☒ Image As Shown In Concepts
- I** ☒ Install Flag Signs 10'6" From The Ground
- J** ☒ Apply BP Light Green Stripe 10'0" From The Ground
- K** ☒ Canopy Deck To Be BP White
- L** ☒ Canopy Corners: ☒ Are 90° ☐ Are NOT 90°
- M** ☒ Canopy Detail (Full Canopy Detail Page After Elevation)

NOTES:
For a two tier fascia, please remove all layers of fascia and take it back to the deck. Then build the fascia height to 36".
MAP:




Signoff indicates that the above product has been permitted with any municipalities involved. By signing this document, the product will be manufactured to these specifications.


Approved By: _____

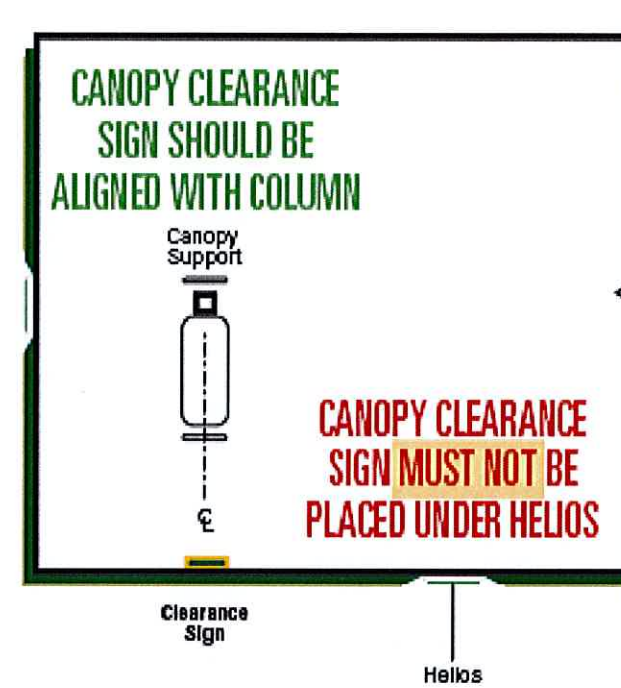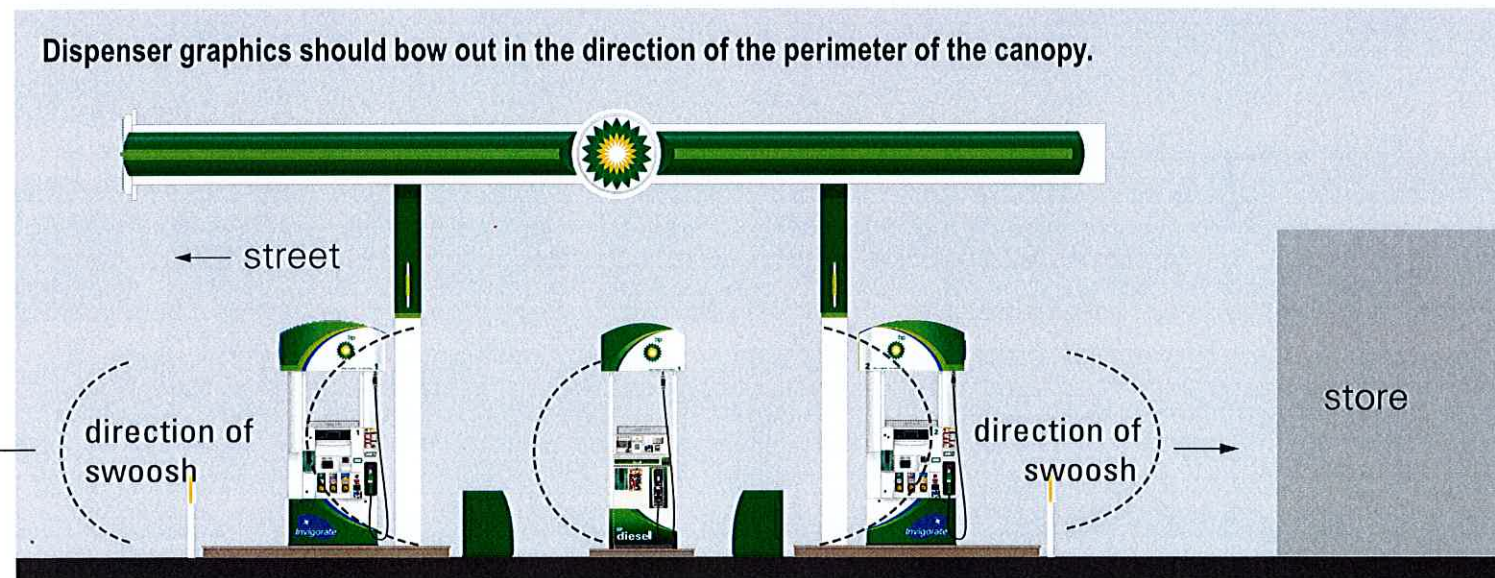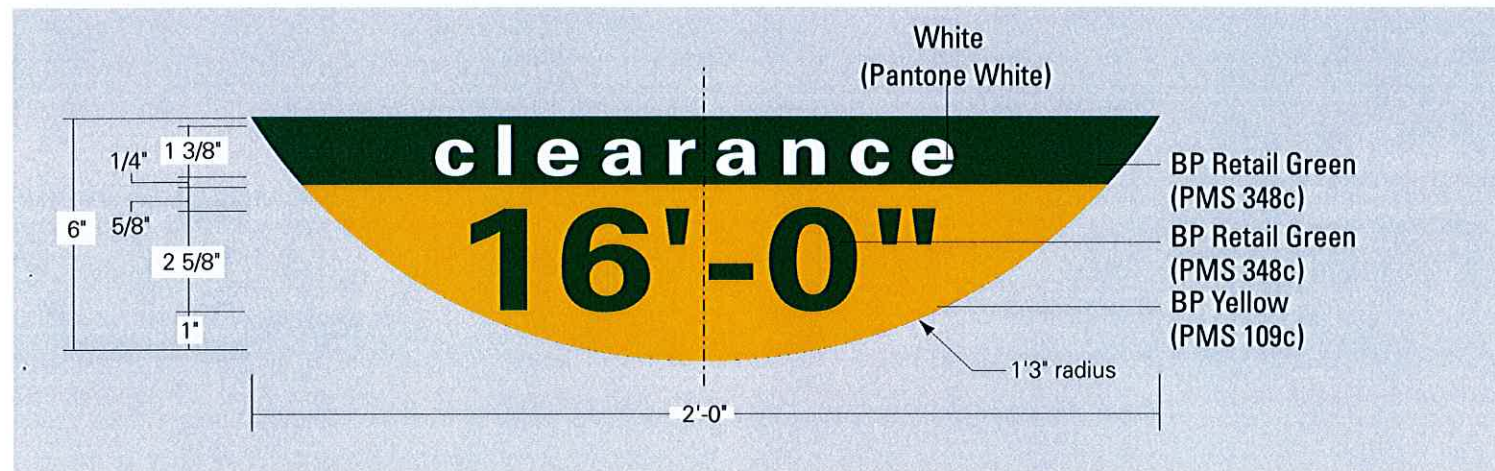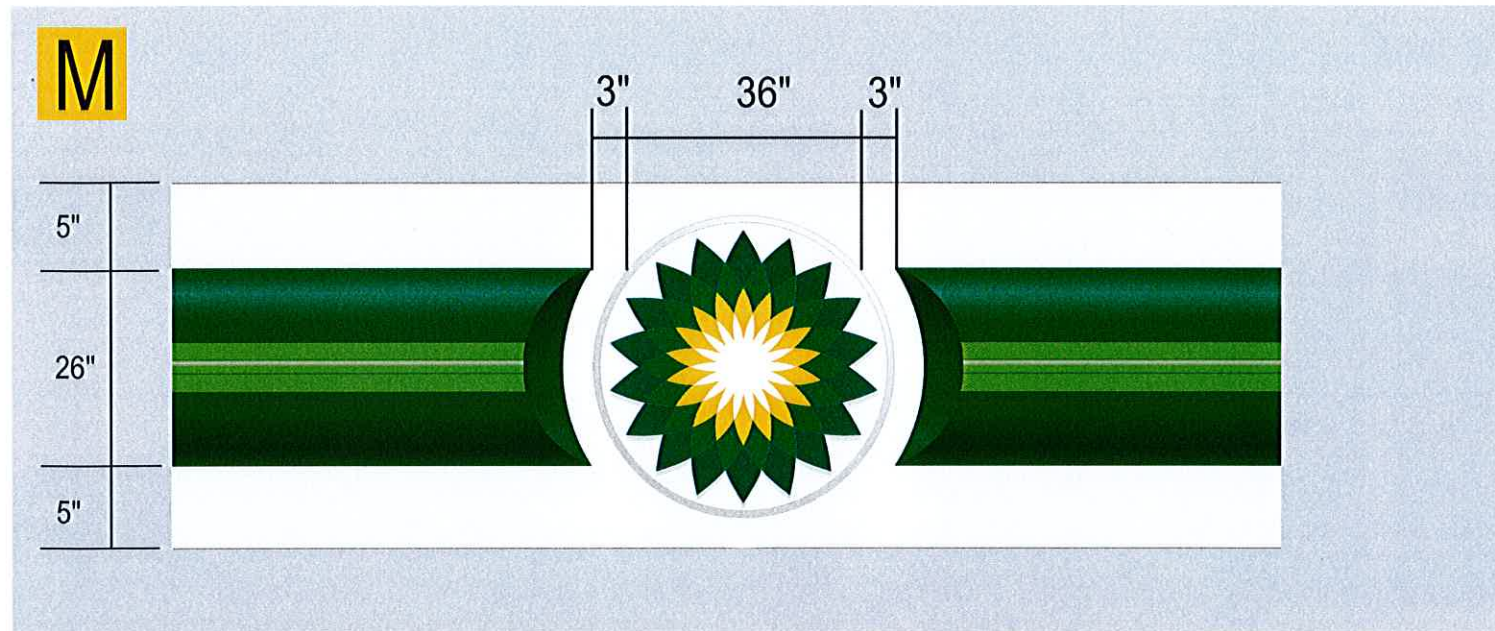


C. plan view - site location - Option 1

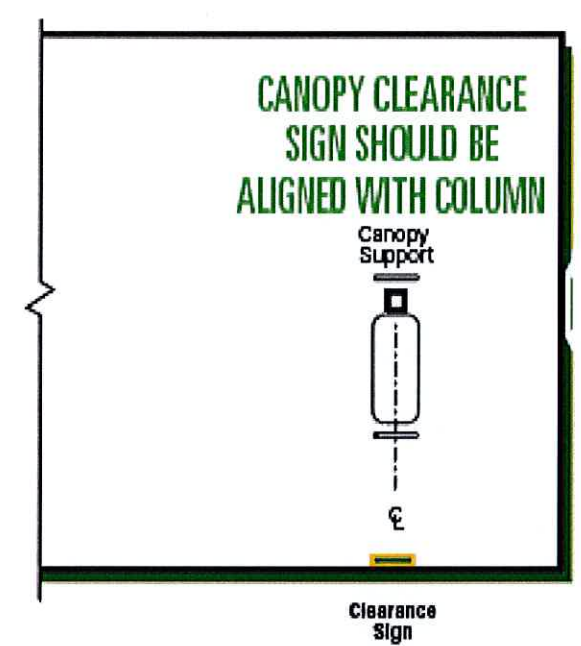

D. plan view - site location - Option 2

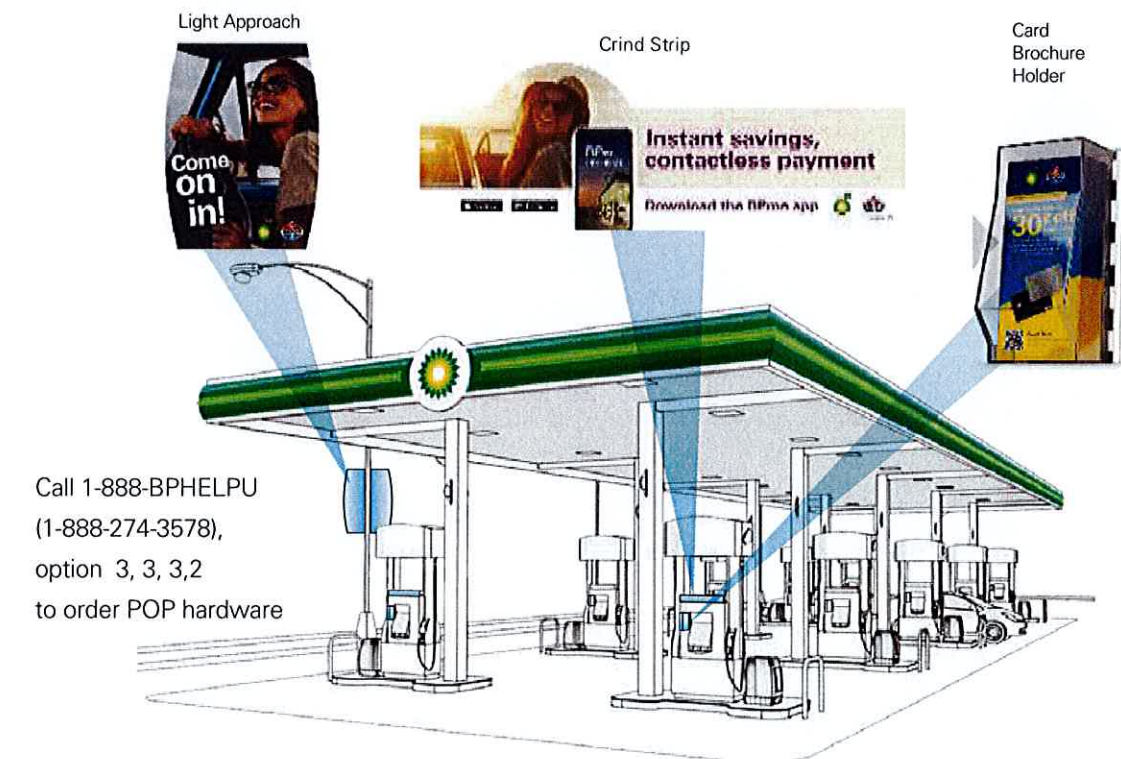

Unless prior approval has been given by the BP Image Manager: The decals shown in this rendering are the only decals approved by BP.
The failure to remove existing decals, or the installation of any additional decals will be considered non-compliant with BP Brand Standards.

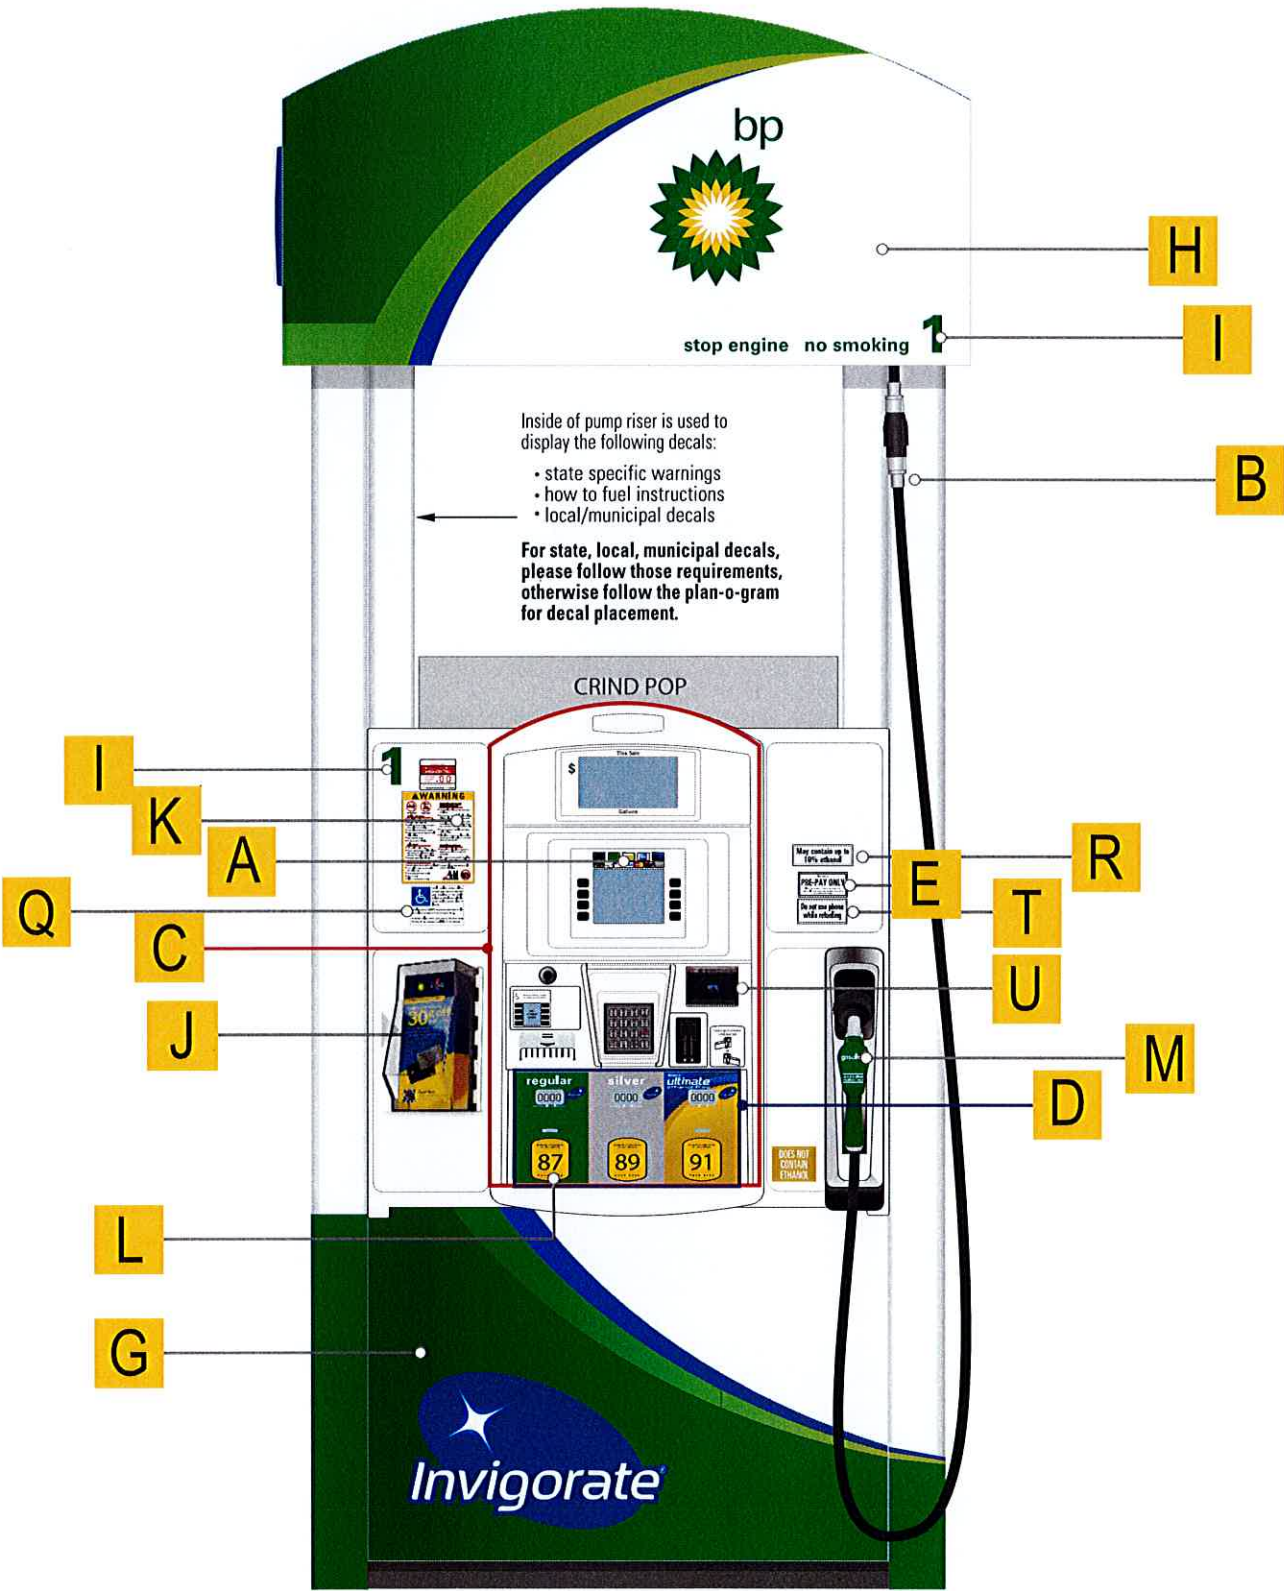

- *REMOVE ALL UNAPPROVED SIGNAGE FROM DISPENSERS*
- See Site Notes Page For Specific Paint Codes And Contact Info.
- ☒ Crind Hardware
 - ☐ Inverted Pump Sign Hardware (NY & NJ ONLY)
 - ☒ Install BP Credit Card Acceptance Decal
 - ☒ Install BP White Dispenser Riser Panel Overlay
 - ☒ Panel Surrounding Electronics Must Be One Of The Following Colors And/or Any Combination Of BP White, Grey, Beige And/or Black. Blue And Red Are Not Approved Amoco Colors.
 - ☒ Current electronic panel meets BP Standards
 - ☐ Current electronic panel DOES NOT meet BP standards
 - ☒ Apply BP Branded Grade Decals
 - ☒ Apply Please Prepay First Decal
 - ☐ Install "This Is Not A BP Product" Decal
 - ☒ Install BP Pump Appropriate Skirt
 - ☒ Install BP Branded Skirt (as shown)
 - ☐ Install BP Un-Branded Skirt (as shown)
 - ☒ Install Spec Valance (as shown)
 - ☒ Apply Pump Numbers (Decal supplied should have BP Green number with clear background)
 - ☒ Install Rewards Brochure Holder
 - ☒ Apply Regulatory Graphic Provided By BP (Additional graphics may be required by your state.)
 - ☒ Install Applicable Octane Decals
 - ☒ Install Correct Nozzle Covers (See Forecourt Notes Page)
 - ☐ Install Nozzle Surround For BP Branded Diesel
 - ☐ Install BP Branded Diesel Actuator Button
 - ☐ Apply Vertical Grade Decal For BP Branded Diesel
 - ☒ Apply Handicap Decal
 - ☒ Apply 10% Ethanol Decal (As required by code)
 - ☒ Apply Riser Decal
 - ☒ Do Not Use Phone While Fueling Decal
 - ☒ Tap To Pay Interface


Notes




- THESE FILLER PANELS WILL NEED TO BE PURCHASED THROUGH THE DISPENSER MANUFACTURER, GILBARCO. BP PARTS WILL NOT PROVIDE THIS ON THE ESTIMATE.
- THIS IS ONLY NEEDED IF YOU ARE REIMAGING AN EXISTING DISPENSER AND THIS AREA IS AN UNAPPROVED DISPENSER COLOR (RED OR BLUE).



NIGHT TIME VIEW

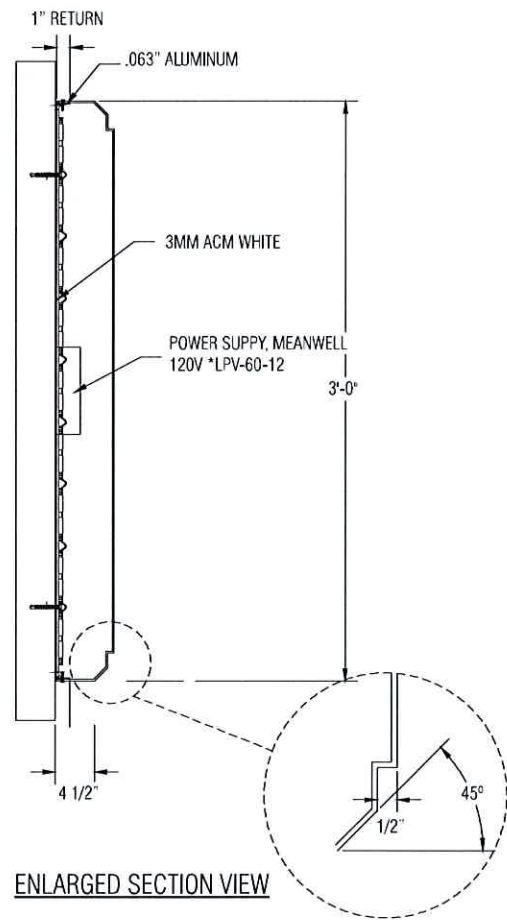


ENLARGED SECTION VIEW

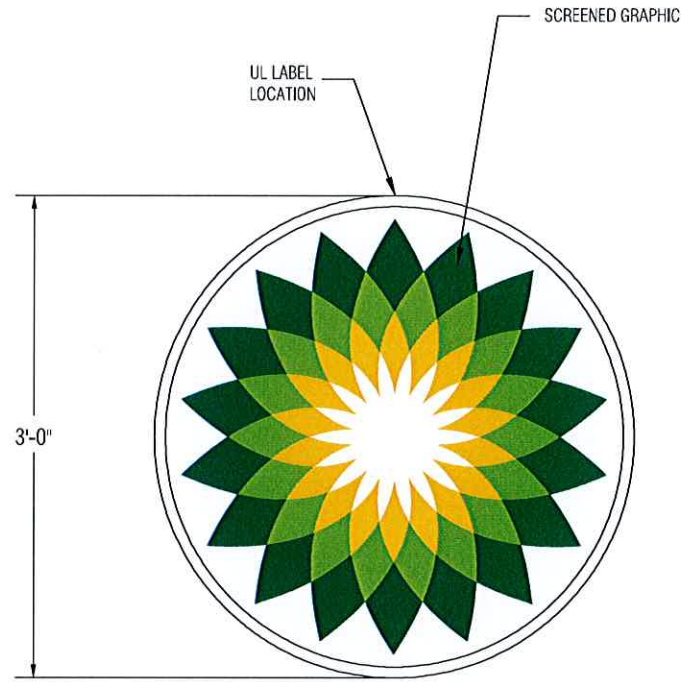

FACE VIEW

SCALE: 1"=1'-0"

NOTE: SEE LED DETAILS ON THE NEXT PAGE

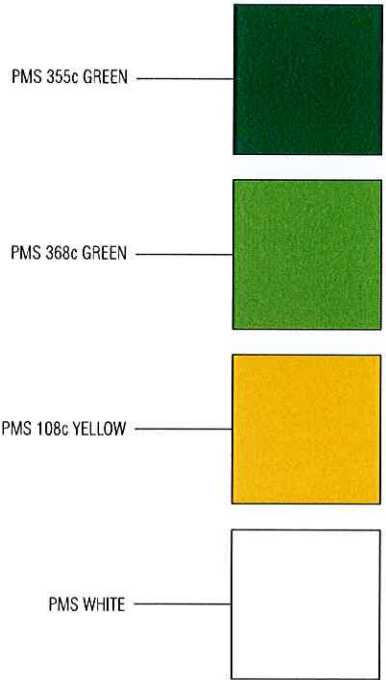

SPECIFICATION:

1. Silk Screen- BP Dk. Green PMS 355C
2. Silk Screen- BP Lt. Green PMS 368C
3. Silk Screen- BP Yellow PMS 109C

COLOR SCHEDULE:

A. SILK SCREEN



BLAIR COMPANIES
ARCHITECTURAL IMAGING
SIGNS • FIXTURES • LIGHTING

address: 5107 Kissell Avenue
Altoona PA 16601
telephone: 814.949.8287
fax: 814.949.8293
web: blaircompanies.com

project information

client: **BP**
address: Altoona, PA

store #:
m number: 54213
date: 07.10.15
rendered: JC
file name: BPL 54213_15
category:

revisions

- a. 06.28.16 (RD); Add Led Details
- b.
- c.
- d.
- e.

sign code:

These drawings are not for construction. The information contained herein is intended to express design intent only.

This original design is the sole property of the Blair Companies, it cannot be reproduced, copied or exhibited, in whole or part, without first obtaining written consent from the Blair Companies.



BP BRIGHT GREEN BEACON, 3'-0" HELIOS BUTTON

project information

client: **BP**
address: Altoona, PA

store #:
m number: 54213
date: 07.10.15
rendered: JC
file name: BPL 54213_15
category:


revisions

- a. 06.28.16 (RD); Add Led Details
- b.
- c.
- d.
- e.

sign code:

These drawings are not for construction. The information contained herein is intended to express design intent only.


This original design is the sole property of the Blair Companies, it cannot be reproduced, copied or exhibited, in whole or part, without first obtaining written consent from the Blair Companies.

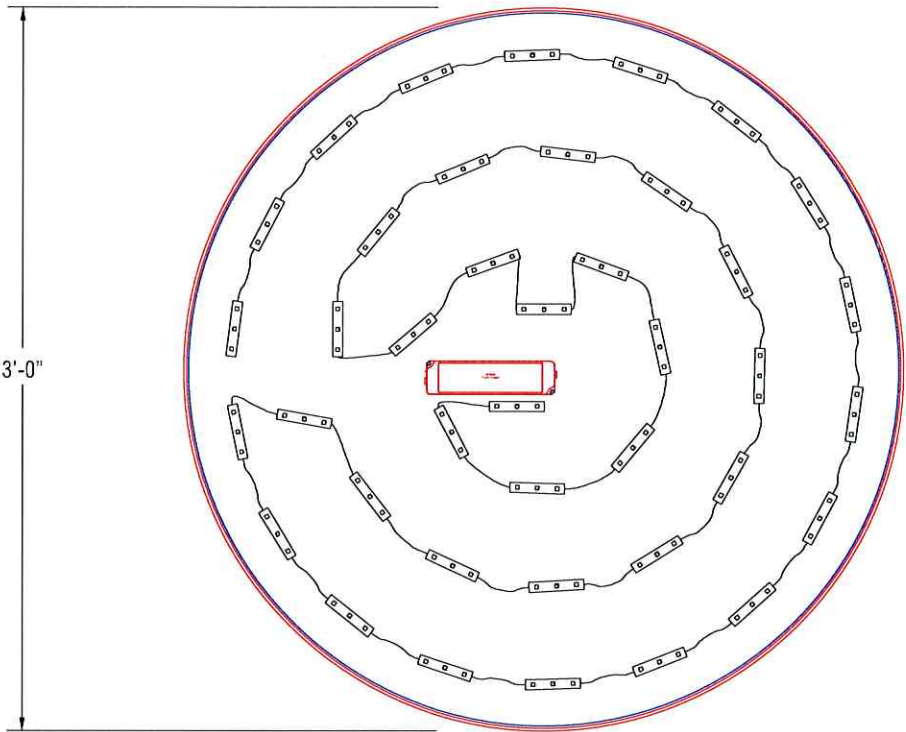

LED DETAILS
SCALE: 1 1/2"=1'-0"


MEANWELL POWER SUPPLY BREAK DOWN & RISHANG LED QUANTITIES									
POWER SUPPLY			LETTERS	LED MODULES			QUANTITY LED MODULES PER OUTPUT	SERVICE DRAW (AMPS)	CIRCUITS
WATTS	PART #	POWER SUPPLY #		QUANTITY	COLOR	PART #			
60		#1	HELIOS	40	WHITE		40	1.2	(1) 120 VAC 20 AMP SERVICE


EXTERIOR PAINT SPECIFICATIONS		01 BP Pearl - Glidden Professional, Order #A0083, Spec #38YY 72/117, "Indian Legend" - Sherwin Williams, SW6119, "Antique White" - Benjamin Moore, OC-8, "Elephant Tusk" - P28 DTM (Gallon) - Anchor Paint, BP Pearl - CC3065 (Acrylic), CC3112 (Oil)
		02 BP Warm Gray - Glidden Professional, Order #A1860, Spec #40YY 25/074, "Grey Mountain" - Sherwin Williams, SW7053, "Adaptive Shade" - Benjamin Moore, 2137-40, "Desert Twilight" - P28 DTM (Gallon) - Anchor Paint, BP Warm Gray - CC3068 (Acrylic), CC3115 (Oil)
		03 BP Yellow (Paint) - Glidden Professional, Order #A0775, Spec #37YY 61/867, "Omega Yellow" - Sherwin Williams, SW6903, "Cheerful" - Benjamin Moore, 2022-10, "Yellow" - P28 DTM (Gallon) - Anchor Paint, BP Yellow - CC3066 (Acrylic), CC3113 (Oil) BP Yellow (ACM) - Reynobond, "Program Yellow"
		04 White (Canopy Deck, Canopy Columns) - Glidden Professional, Order #A0128, Spec #50GY 83/010, "White Wing" - Sherwin Williams, SW7006, "Extra White" - Benjamin Moore, OC-67, "Ice Mist" - P28 DTM (Gallon) - Anchor Paint, BP White - 4900 (Acrylic), 900 (Oil)
		05 BP Dark Pearl - Glidden Professional, Order #A0767, Spec #30YY 52/207, "Desert Valley" - Sherwin Williams, SW6121, "Whole Wheat" - Benjamin Moore, HC-24, "Pittsfield Buff" - P28 DTM (Gallon)
		06 BP Bright Green (to go fascia paint) - Benjamin Moore, 2030-10, "Lizard Green" - Anchor Paint, BP White - CC3107 (Acrylic), CC3116 (Oil) BP Bright Green (to go ACM) - Duragloss 3000, CMR# 071013-D, 497G11281 H/G SR Green
ADA BLUE		09 BP Retail Green - Glidden Professional, Custom Color "BP Retail Green" - Sherwin Williams, Hydrogloss B65GW180, Custom Color - Benjamin Moore, BP Retail Green - PMS 348c, Custom Color - Anchor Paint, BP Retail Green - CC3067 (Acrylic), CC3114 (Oil)
		10 ADA/Handicap Blue~ - Glidden Professional, "Handicap Blue", 25524 traffic paint - Sherwin Williams, TM2133, "Setfast Blue", Setfast marking latex - Benjamin Moore, P58-30, "Handicap Blue", Safety/Zone marking latex ~Handicap Blue paint is used for pavement striping and marking on site (as required).

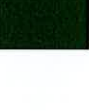
BP EXTERIOR SIGNAGE		BP Yellow - PMS 109
		BP Super Bright Green (to go) - PMS 382
		BP Extra Light Green (to go) - PMS 376
		BP Light Green - PMS 368
		BP Bright Green (to go) - PMS 361
		BP Green - PMS 355
		BP Retail Green - PMS 348
		BP Dark Green (to go) - PMS 356

For all paint inquiries, contact:

Benjamin Moore 855-724-6802 www.benjaminmoore.com	Glidden Professional 888-615-8169 www.gliddenprofessional.com
Sherwin Williams 800-474-3794 www.sherwin-williams.com	Anchor Paint 405-831-9446 www.anchorpaint.com

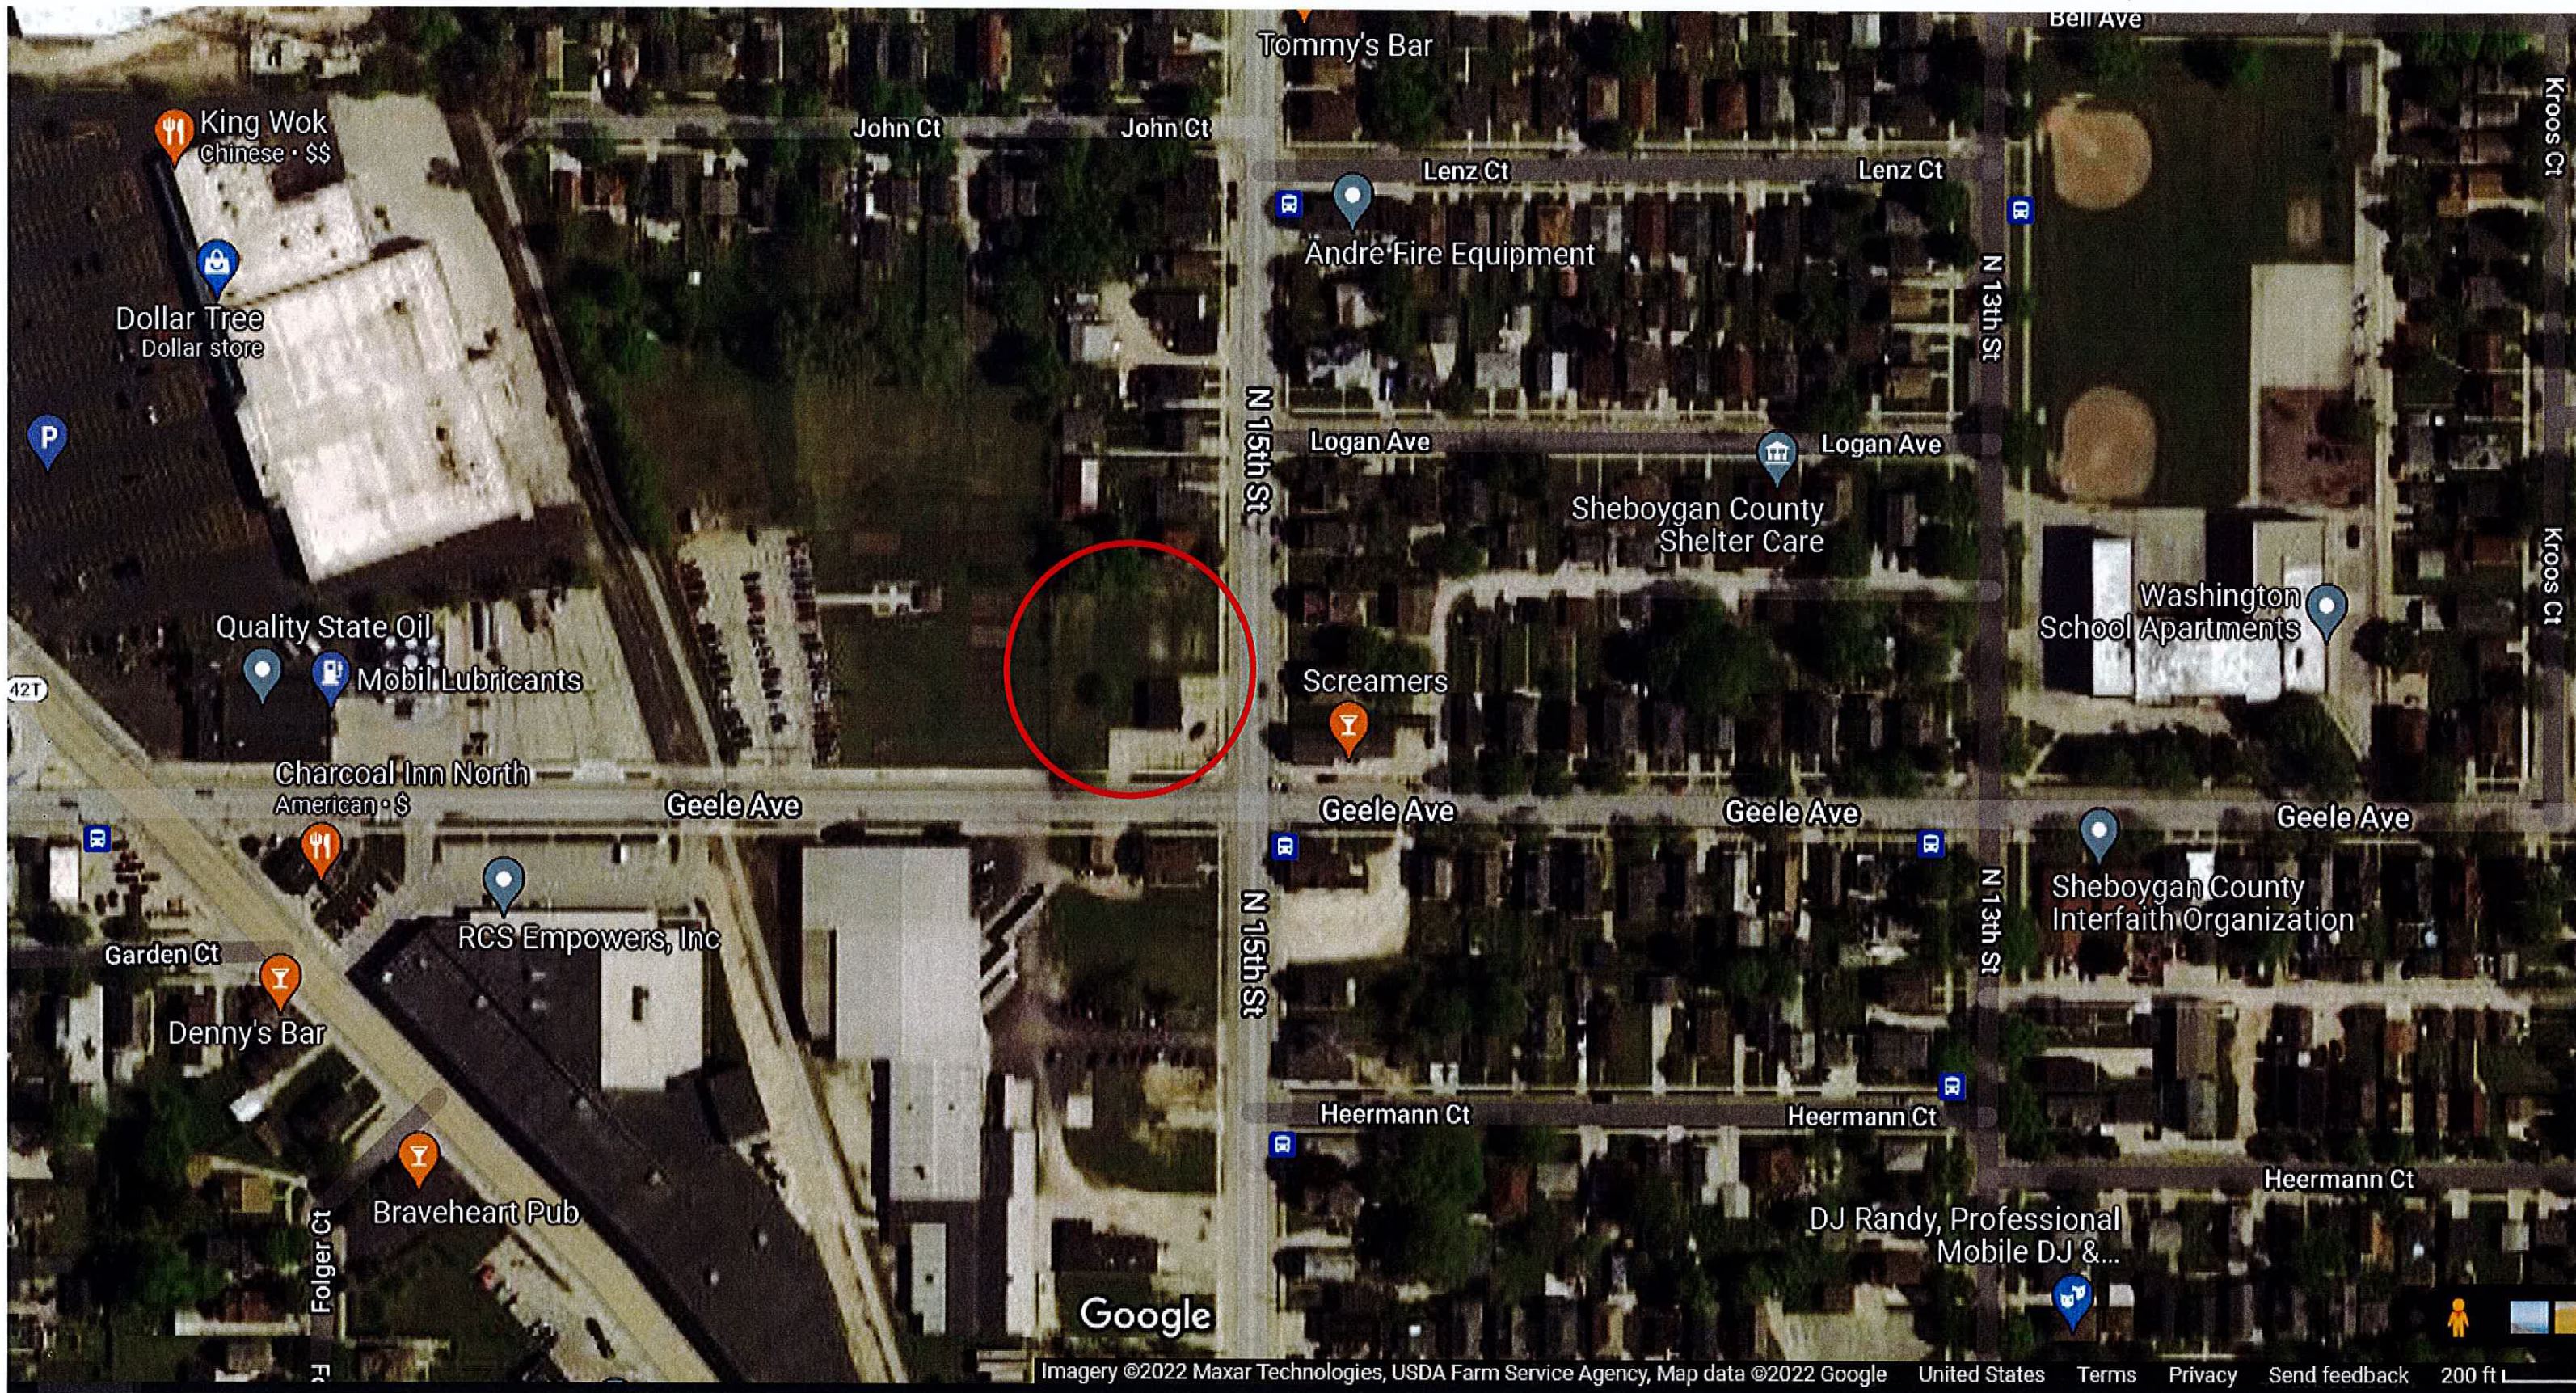

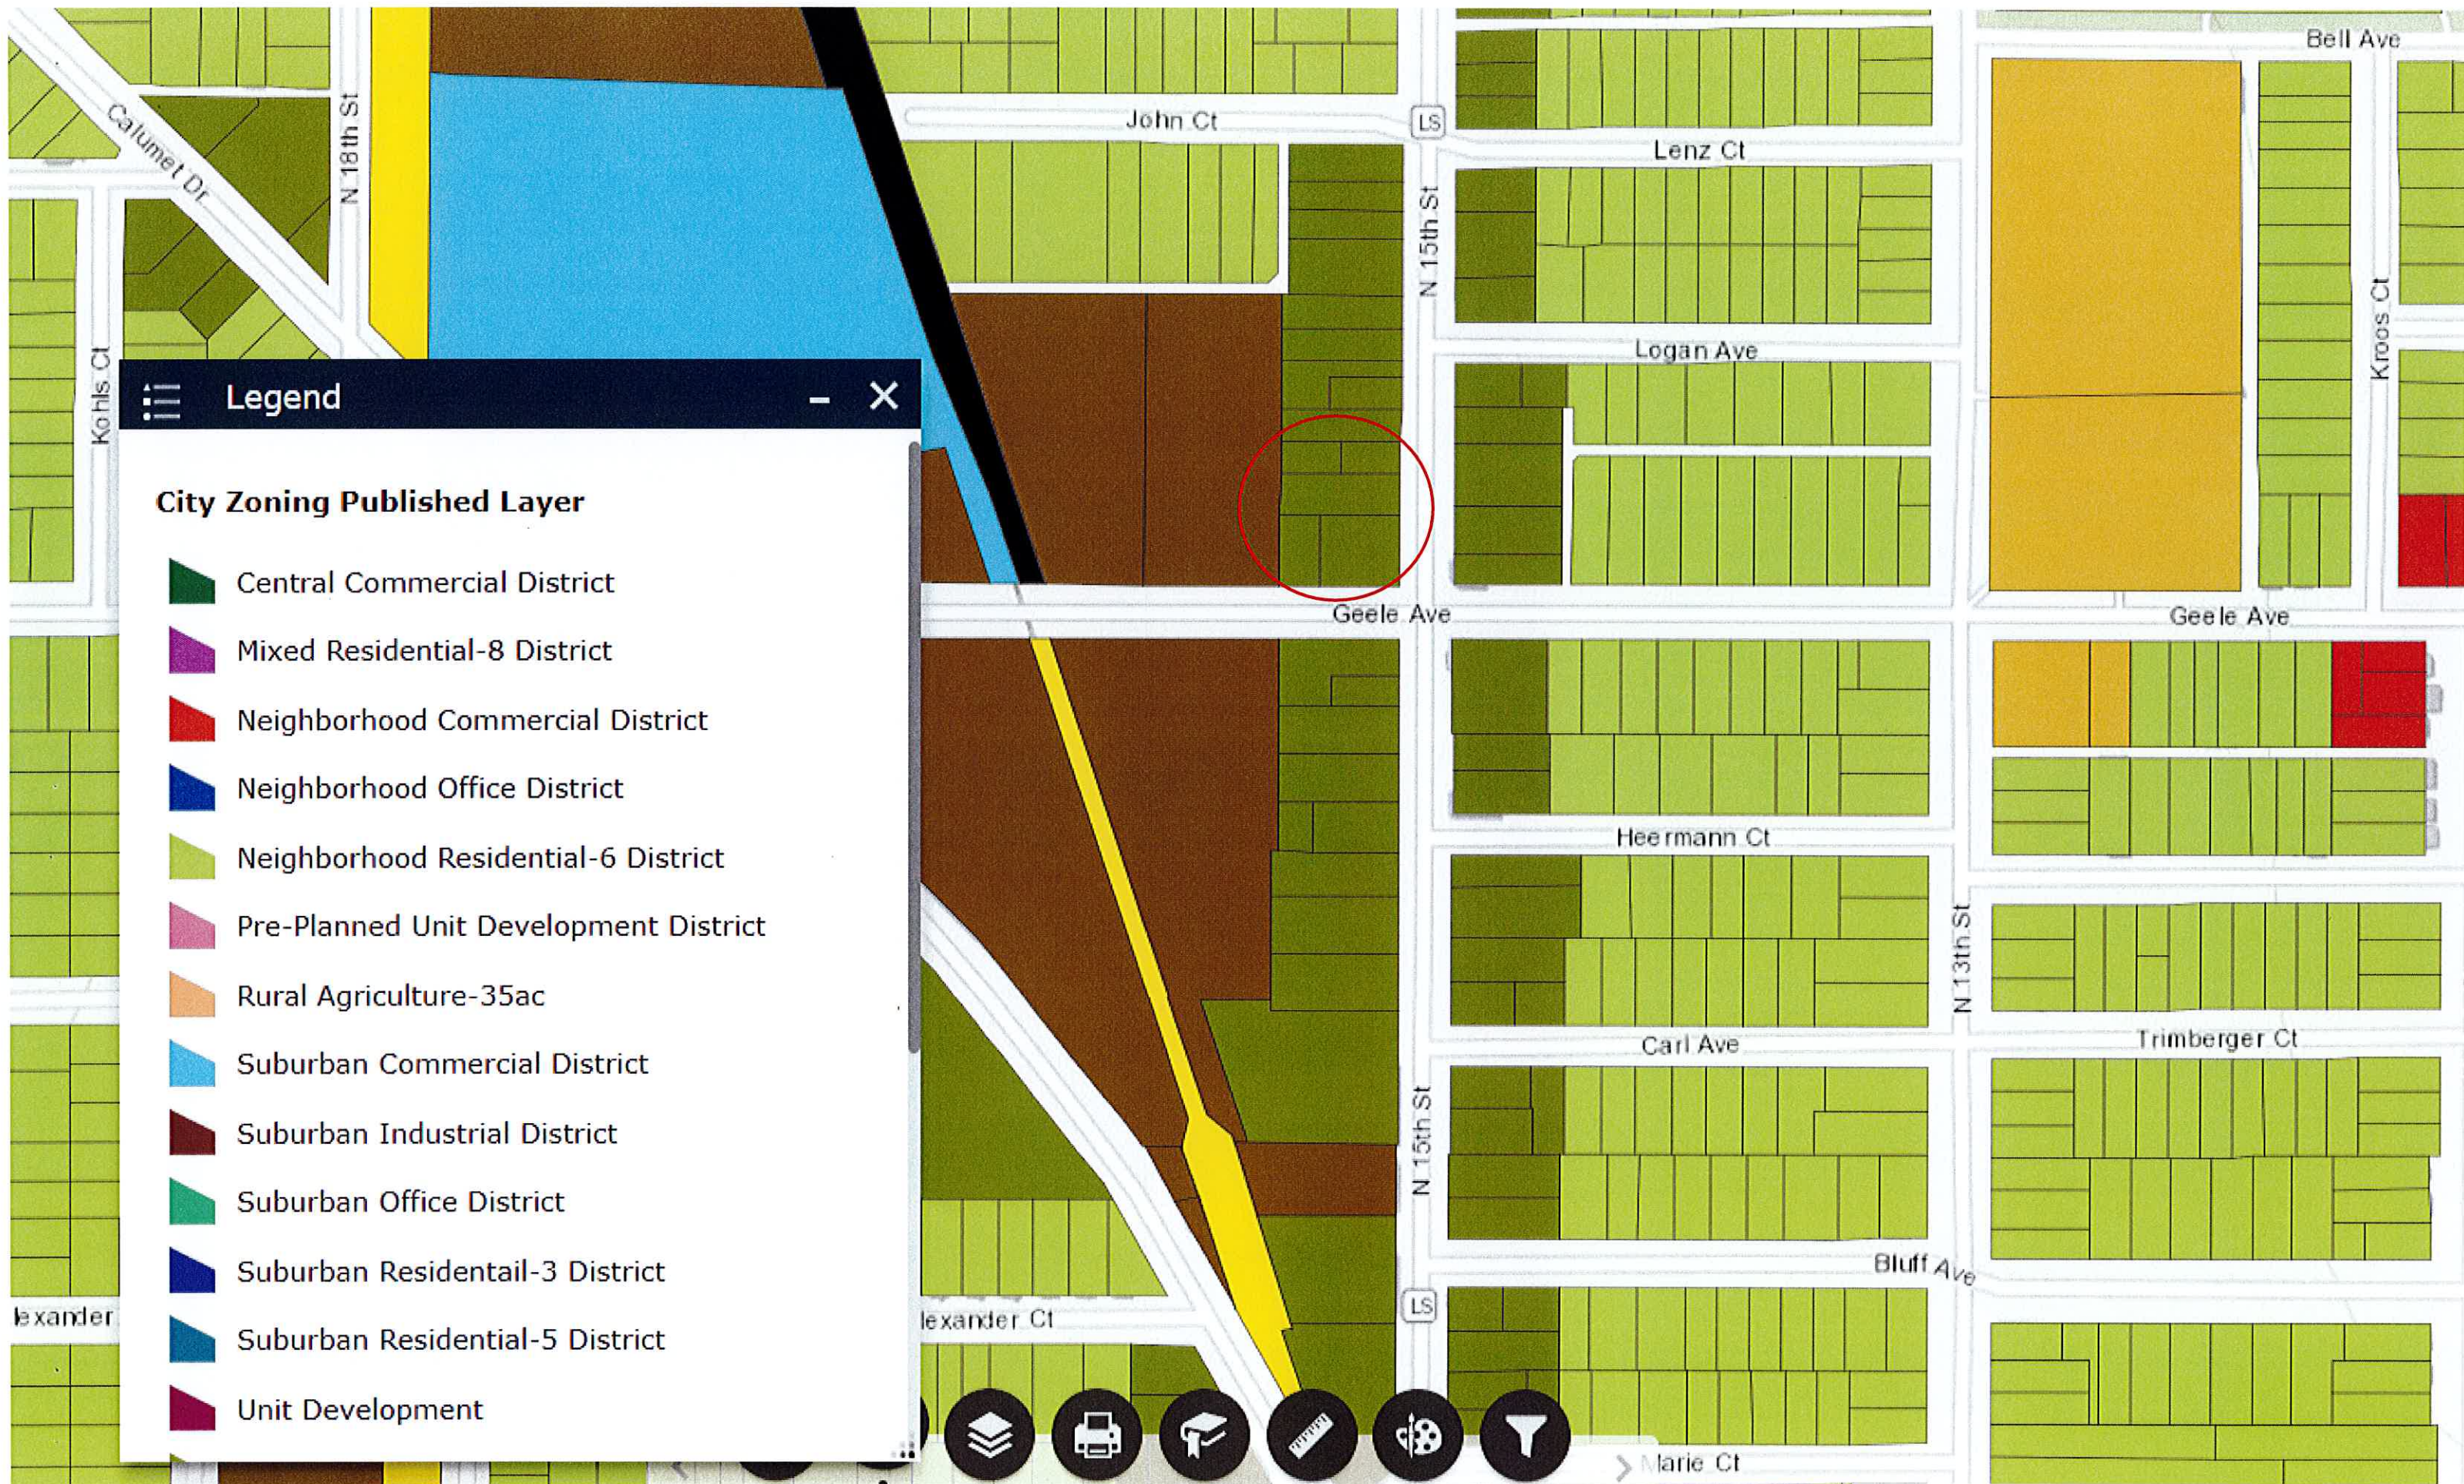

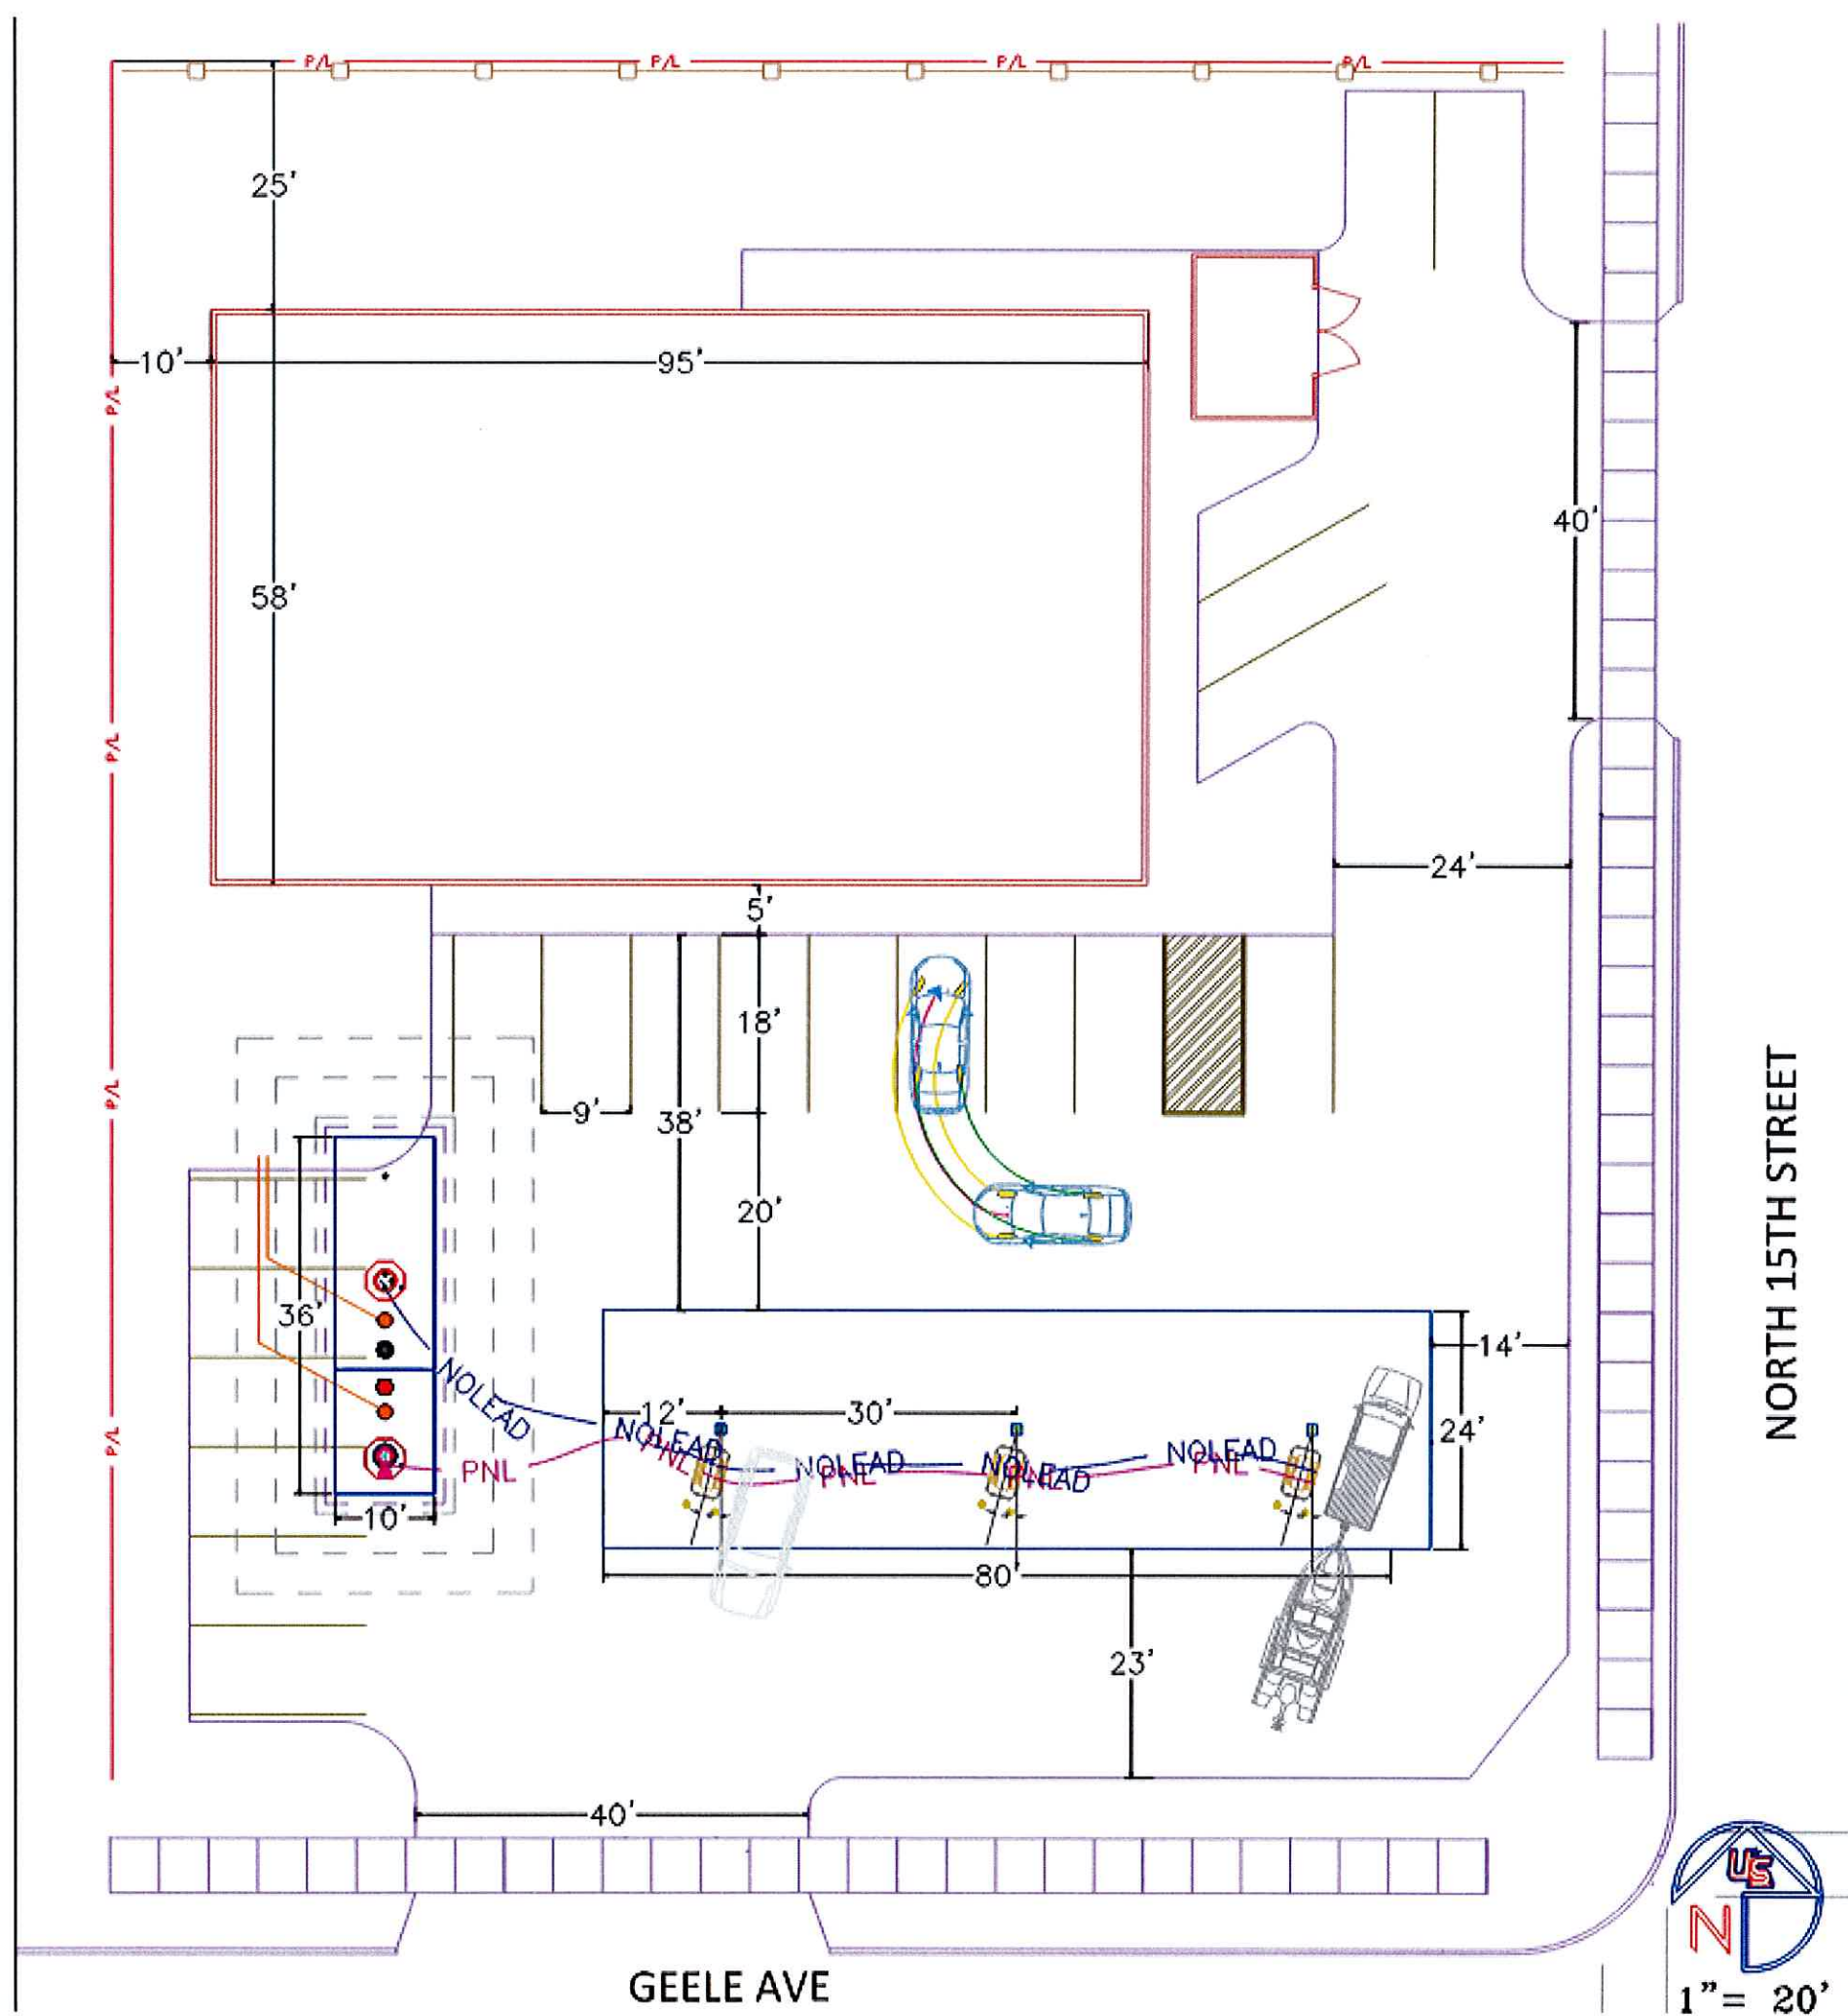







Bell Av



THE SOUTH 176' OF THE EAST 150' OF BLOCK 2,
ASSESSMENT SUBDIVISION NO. 3, LOCATED IN THE SW 1/4
OF THE NE 1/4 OF SECTION 15, T15N, R23E, CITY OF
SHEBOYGAN, SHEBOYGAN COUNTY, WISCONSIN.



OWNER AND SUBDIVIDER:
LATA MARKETING LLC

BEARINGS ARE BASED ON THE SOUTH LINE OF
THE NE 1/4 OF SECTION 15, T15N, R23E, AS
BEING N89°42'55"W PER THE SHEBOYGAN
COUNTY COORDINATE SYSTEM.


 941 Center Avenue, Suite 1
 Oostburg, WI 53070
 920-547-0599

CEDAR CREEK SURVEYING, LLC
www.cedarcreeksurveying.com

FILE No.: 2022006 DATE: 2/22/2022 SHEET: 1 OF 3