

**OVERALL SITE PLAN**  
Playground Equipment

**South Meadow Softball Complex**  
Playground Equipment Location

Date:	Iss:	Revised:	By:	Date:
Drawn By:				
Project #:				




Sheet #: **A**

City  
of  
Sidney

Department of Public Works

115 2nd Street S.E., Sidney, MT, 59720 P-406-433-2898

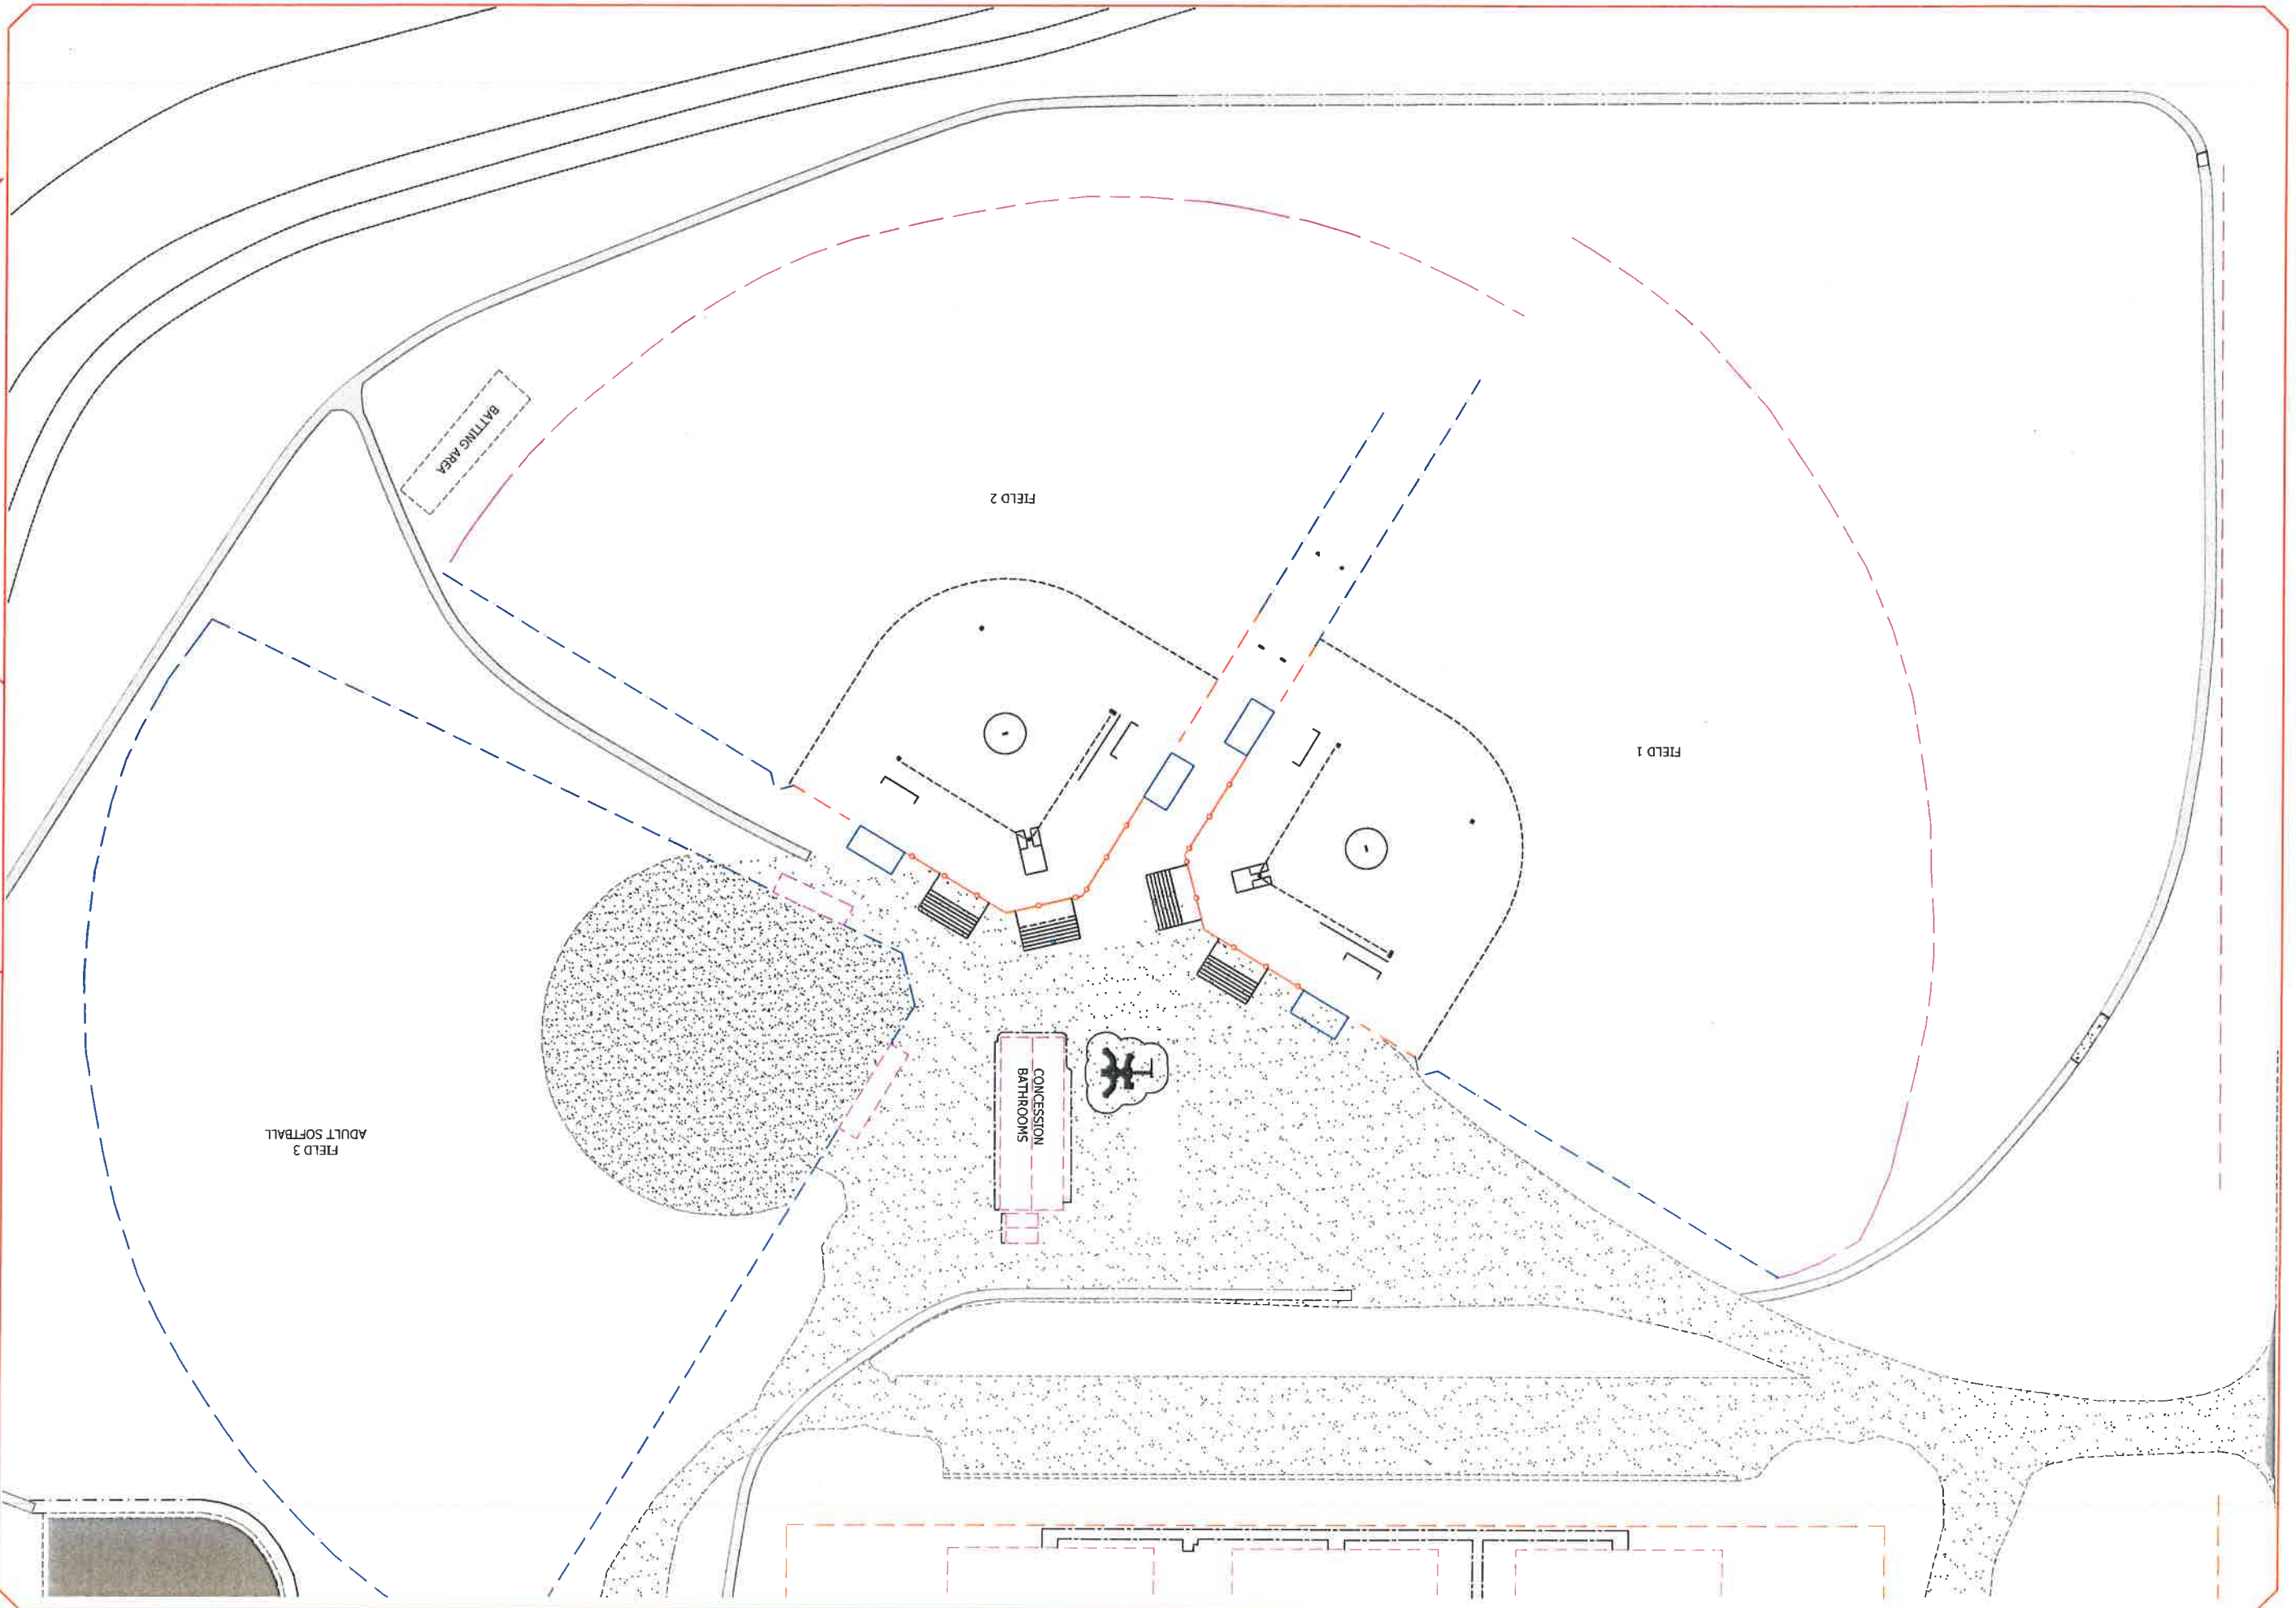

**OVERALL SITE PLAN**  
Existing Field Layout

**SOUTH MEADOW SOFTBALL COMPLEX**  
2016 UPGRADE PROJECT

Date:	NA	Revision	By	Date
Drawn By:				
Project #:				



Sheet #: **2 of 3**