


P:\Clients\936 City Of Sweet Home\50-21-09 WWTP Phase 1 Final Design\CAD\Production\19-2605-OR-C-SITE.dwg C-105 3/15/2022 3:08 PM BBARRY 24.1s (LMS Tech)

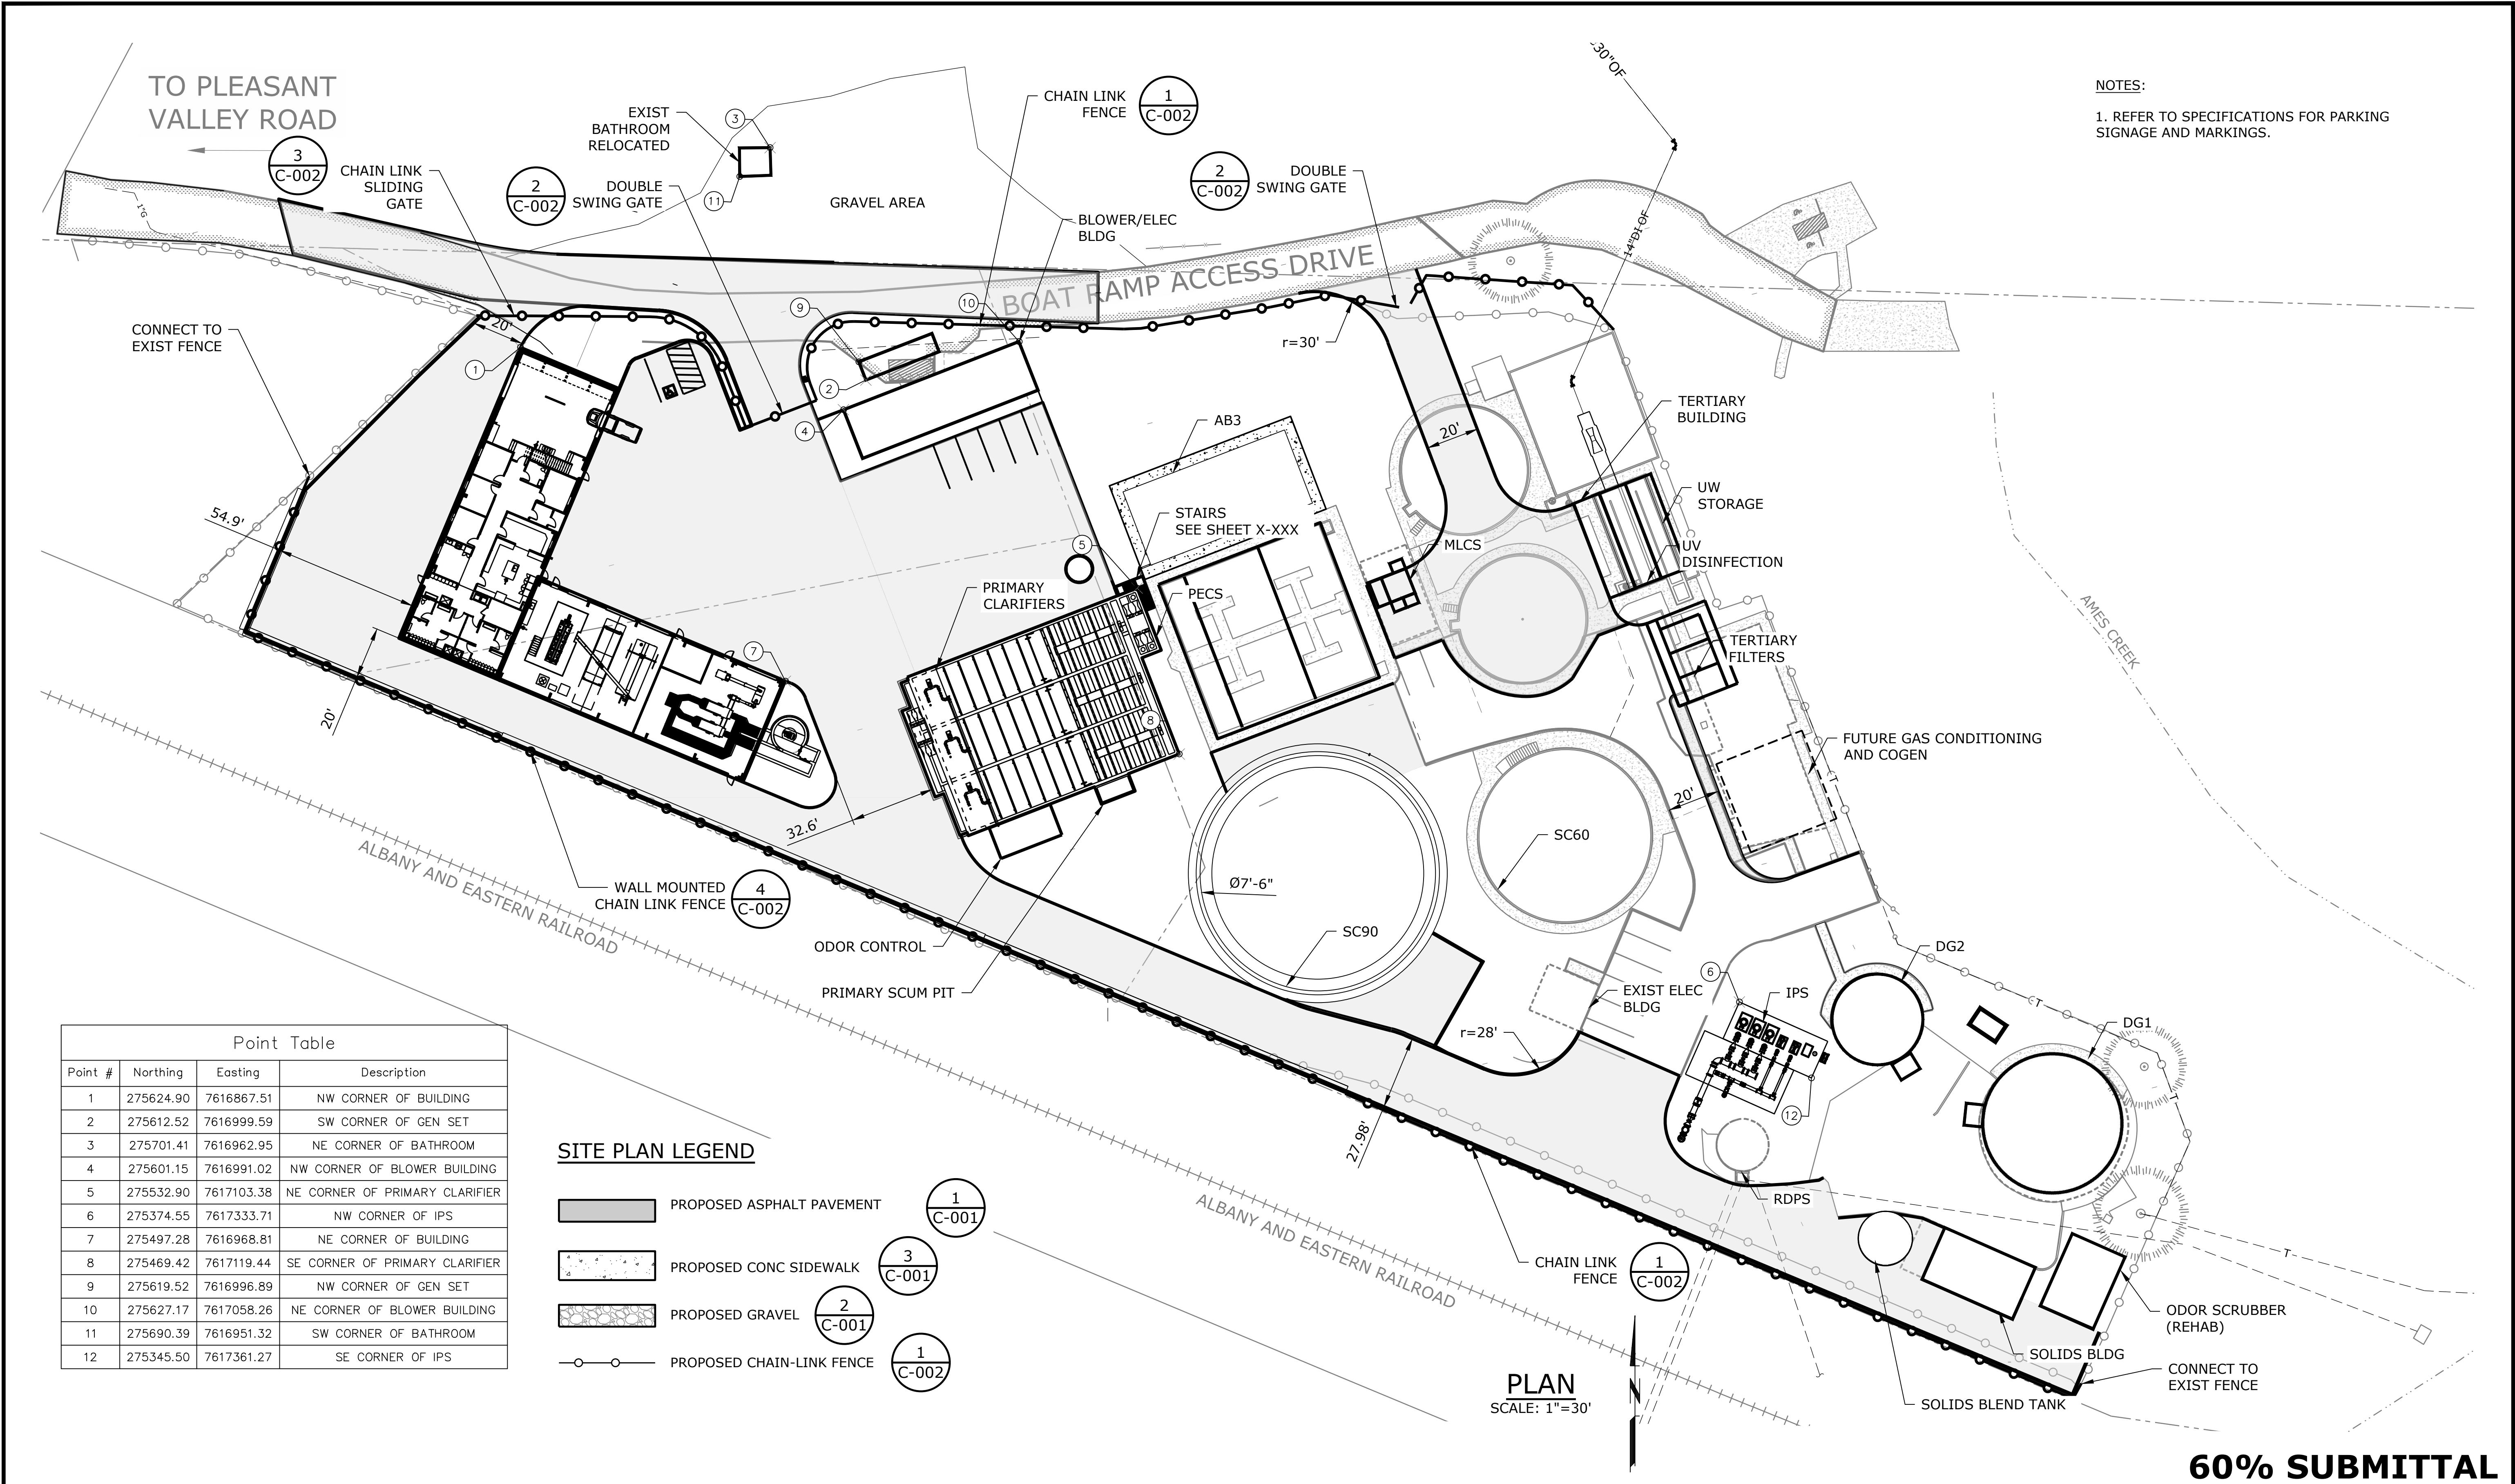

NOTES:
1. REFER TO SPECIFICATIONS FOR PARKING SIGNAGE AND MARKINGS.

Point Table			
Point #	Northing	Easting	Description
1	275624.90	7616867.51	NW CORNER OF BUILDING
2	275612.52	7616999.59	SW CORNER OF GEN SET
3	275701.41	7616962.95	NE CORNER OF BATHROOM
4	275601.15	7616991.02	NW CORNER OF BLOWER BUILDING
5	275532.90	7617103.38	NE CORNER OF PRIMARY CLARIFIER
6	275374.55	7617333.71	NW CORNER OF IPS
7	275497.28	7616968.81	NE CORNER OF BUILDING
8	275469.42	7617119.44	SE CORNER OF PRIMARY CLARIFIER
9	275619.52	7616996.89	NW CORNER OF GEN SET
10	275627.17	7617058.26	NE CORNER OF BLOWER BUILDING
11	275690.39	7616951.32	SW CORNER OF BATHROOM
12	275345.50	7617361.27	SE CORNER OF IPS

SITE PLAN LEGEND

- PROPOSED ASPHALT PAVEMENT
- PROPOSED CONC SIDEWALK
- PROPOSED GRAVEL
- PROPOSED CHAIN-LINK FENCE

1
C-001

3
C-001

2
C-001

1
C-002

NO.	DATE	BY	REVISION

NOTICE

0 1/2 1

IF THIS BAR DOES NOT MEASURE 1" THEN DRAWING IS NOT TO SCALE

BVB DESIGNED

BVB DRAWN

WJM CHECKED

PRELIMINARY ONLY

DO NOT USE FOR CONSTRUCTION

MARCH 2022

West Yost

WWW.WESTYOST.COM

WEST YOST

Water. Engineered.

Sweet Home

Oregon

est. 1988

SWEET HOME WWTP IMPROVEMENTS PHASE 1

CIVIL SITE

OVERALL SITE PLAN, STRUCTURE COORDINATES, STAGING AND ACCESS

PROJECT NO.: 19-2065

SCALE: AS SHOWN

DATE: March 2022

SHEET

C-105

XX of XXX