



REMOTE VISION 3D
www.remotevision3d.com

THESE DRAWINGS ARE THE PROPERTY OF
REMOTE VISION 3D, LLC AND SHALL NOT BE
REPRODUCED OR COPIED IN WHOLE OR IN PART.
DO NOT SCALE DIMENSIONS FROM PRINTS. PLANS
AND DETAILS ARE NOT ALWAYS TO SCALE. USE
DIMENSIONS GIVEN OR CONSULT THE ARCHITECT
FOR FURTHER CLARIFICATION.



GOODWIN RESIDENCE


3203 OAKWOOD DRIVE, SAVANNAH, GA 31404

PROJECT NUMBER: 003
CONTACT: Author
DATE: 02.23.2025

SHEET TITLE
SITE PLAN

A2.0

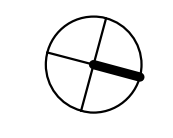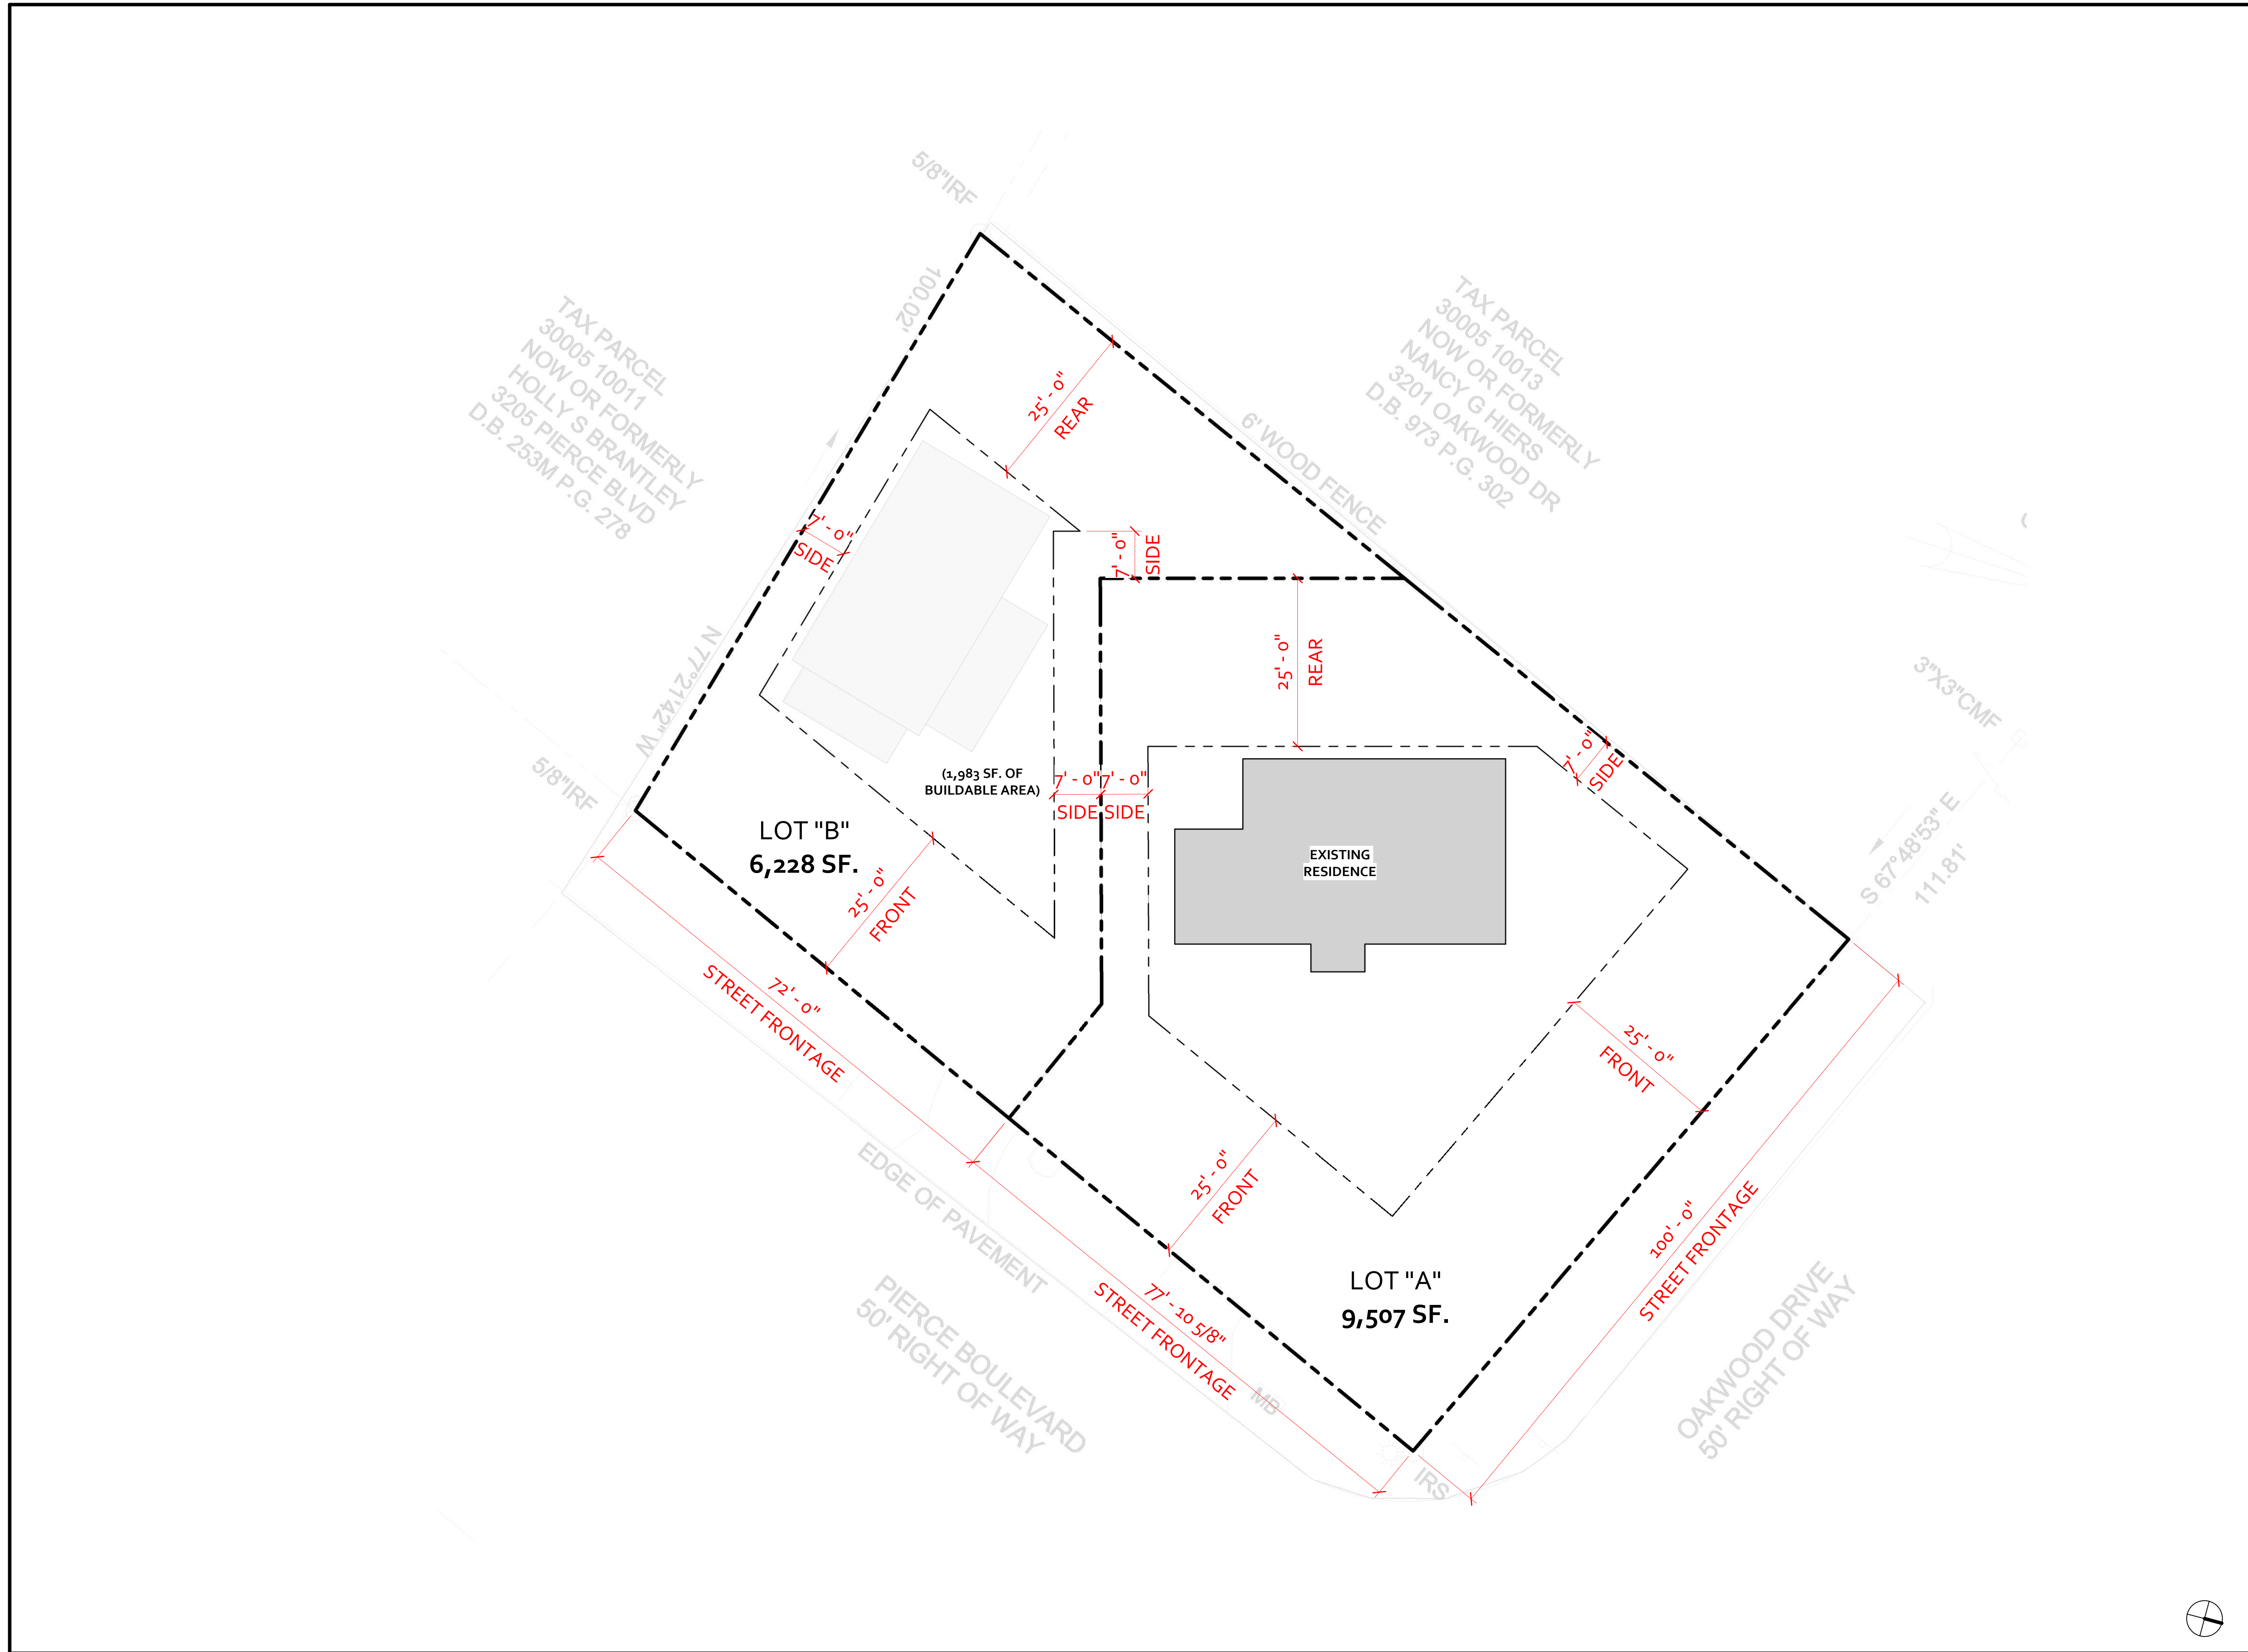

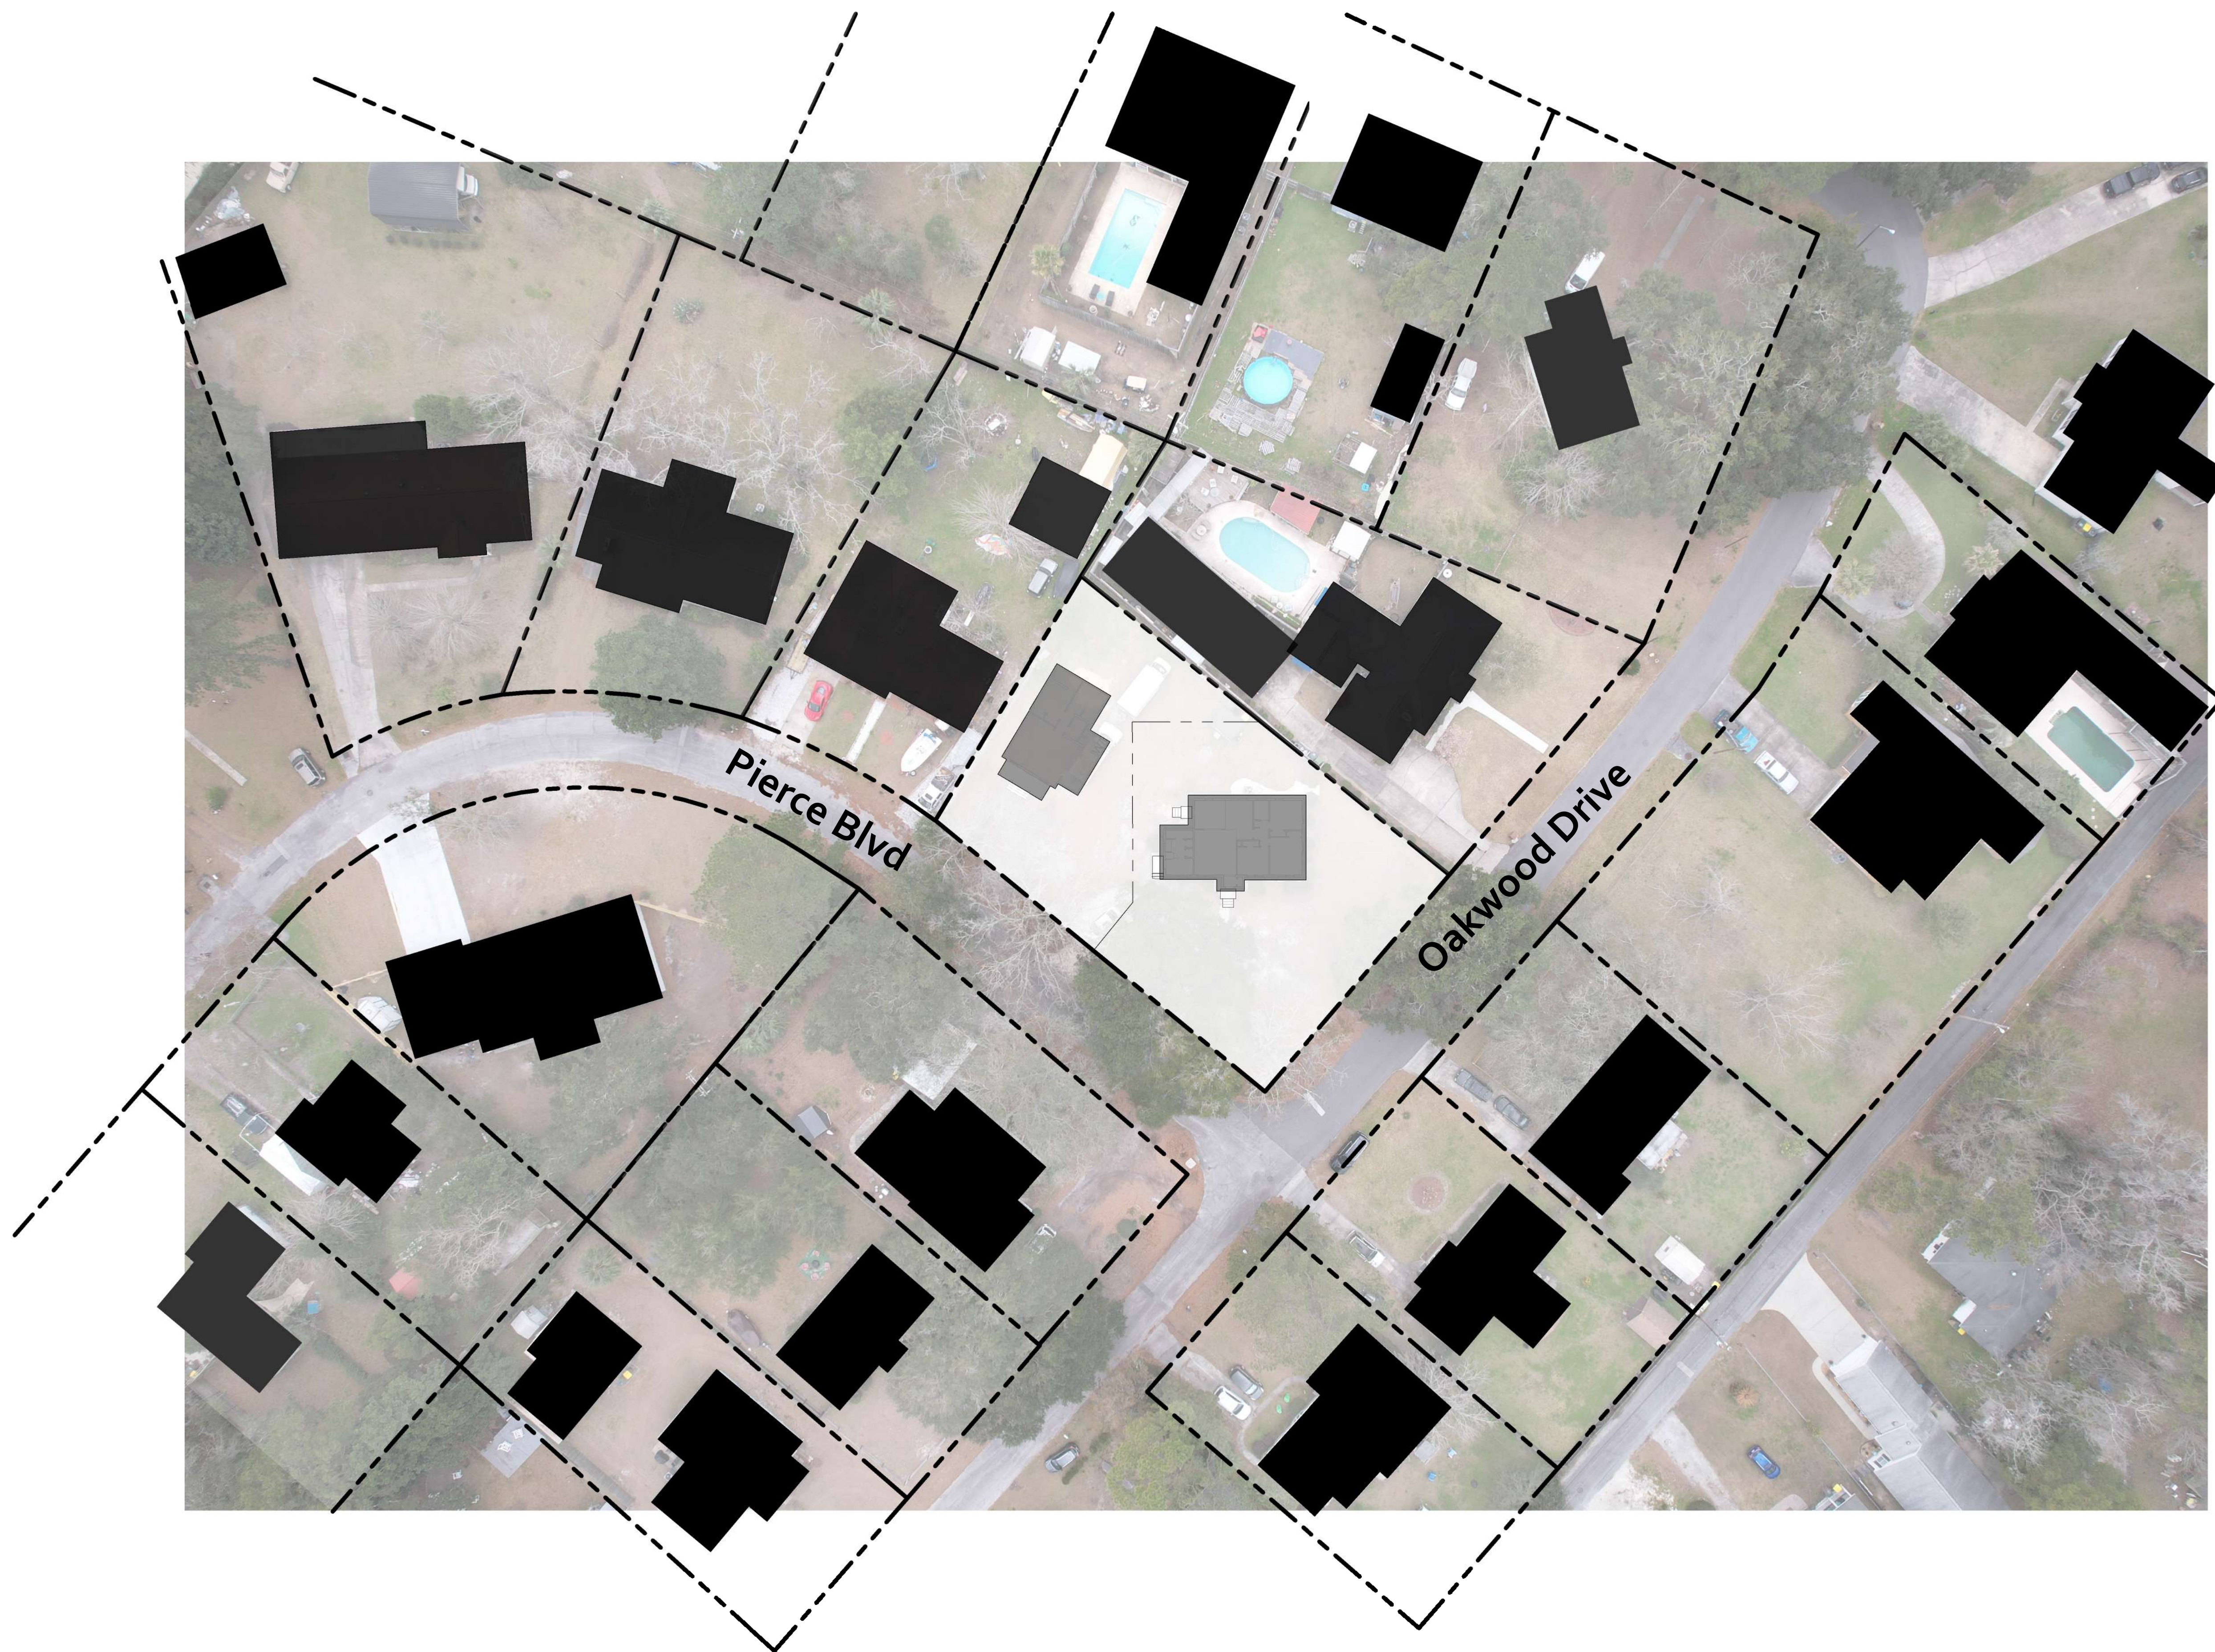

REMOTE VISION 3D
www.remotevision3d.com

THESE DRAWINGS ARE THE PROPERTY OF
REMOTE VISION 3D, LLC AND SHALL NOT BE
REPRODUCED OR COPIED IN WHOLE OR IN PART.
DO NOT SCALE DIMENSIONS FROM PRINTS. PLANS
AND DETAILS ARE NOT ALWAYS TO SCALE. USE
DIMENSIONS GIVEN OR CONSULT THE ARCHITECT
FOR FURTHER CLARIFICATION.


GOODWIN RESIDENCE

3203 OAKWOOD DRIVE, SAVANNAH, GA 31404

PROJECT NUMBER: 003
CONTACT: Author
DATE: 02.23.2025

SHEET TITLE
MACRO SITE PLAN

A2.1

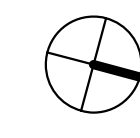



REMOTE VISION 3D
www.remotevision3d.com

THESE DRAWINGS ARE THE PROPERTY OF
REMOTE VISION 3D, LLC AND SHALL NOT BE
REPRODUCED OR COPIED IN WHOLE OR IN PART.
DO NOT SCALE DIMENSIONS FROM PRINTS. PLANS
AND DETAILS ARE NOT ALWAYS TO SCALE. USE
DIMENSIONS GIVEN OR CONSULT THE ARCHITECT
FOR FURTHER CLARIFICATION.

GOODWIN RESIDENCE

3203 OAKWOOD DRIVE, SAVANNAH, GA 31404


PROJECT NUMBER: 003
CONTACT: Author
DATE: 02.23.2025

SHEET TITLE


AERIAL PERSPECTIVE

A2.2


PRECEDENT FOR IRREGULARLY SHAPED LOTS

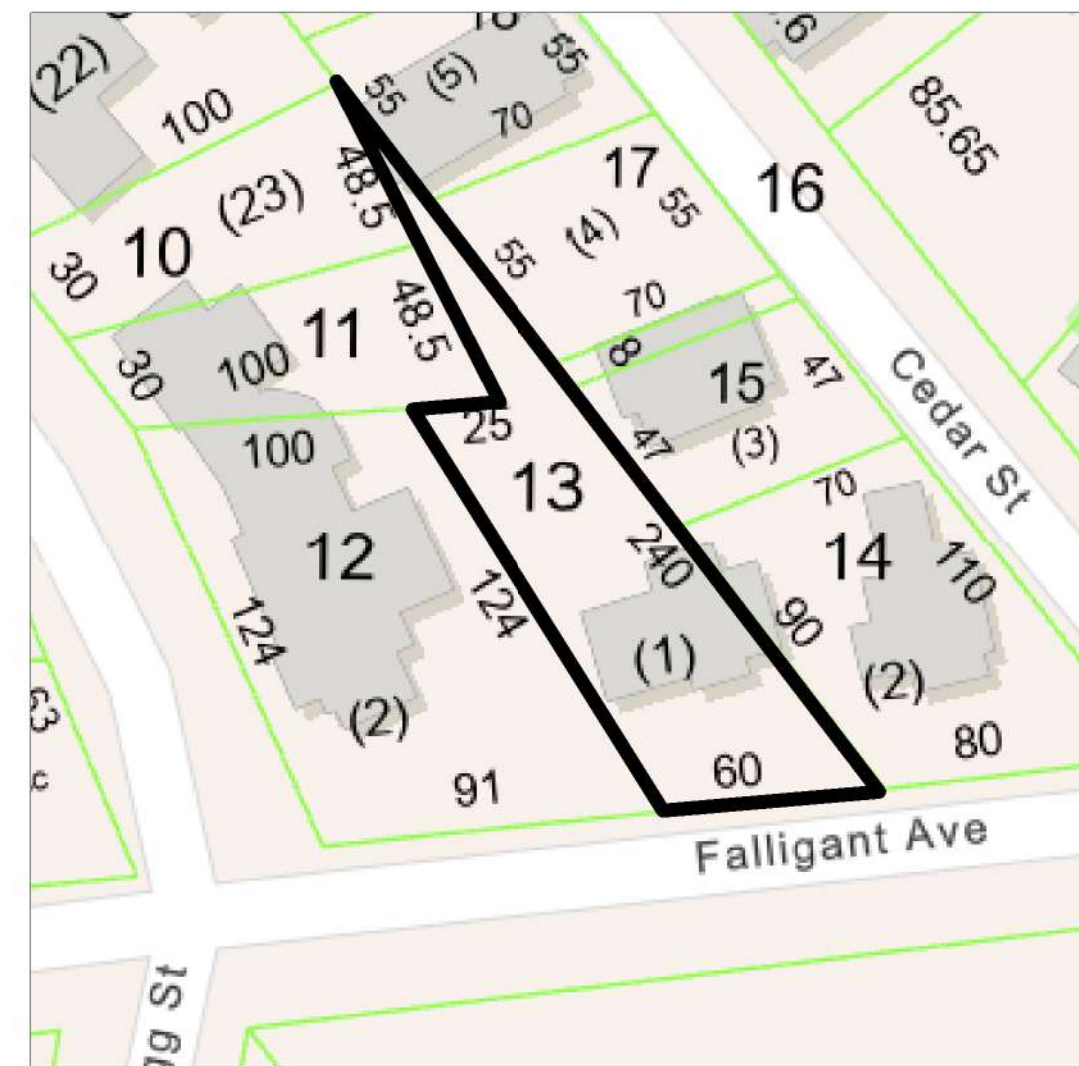


3218 FALLIGANT AVE

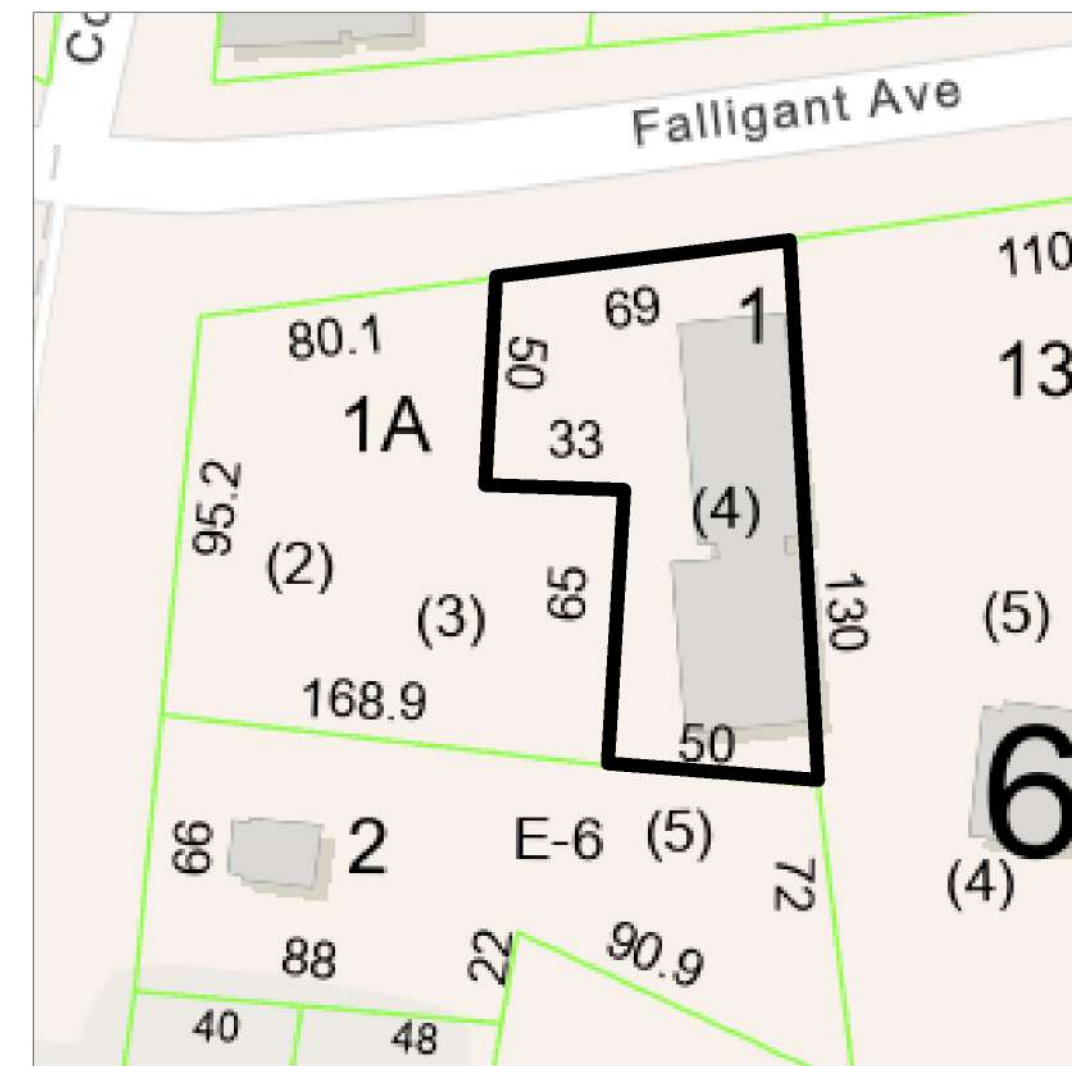


3205 FALLIGANT AVE

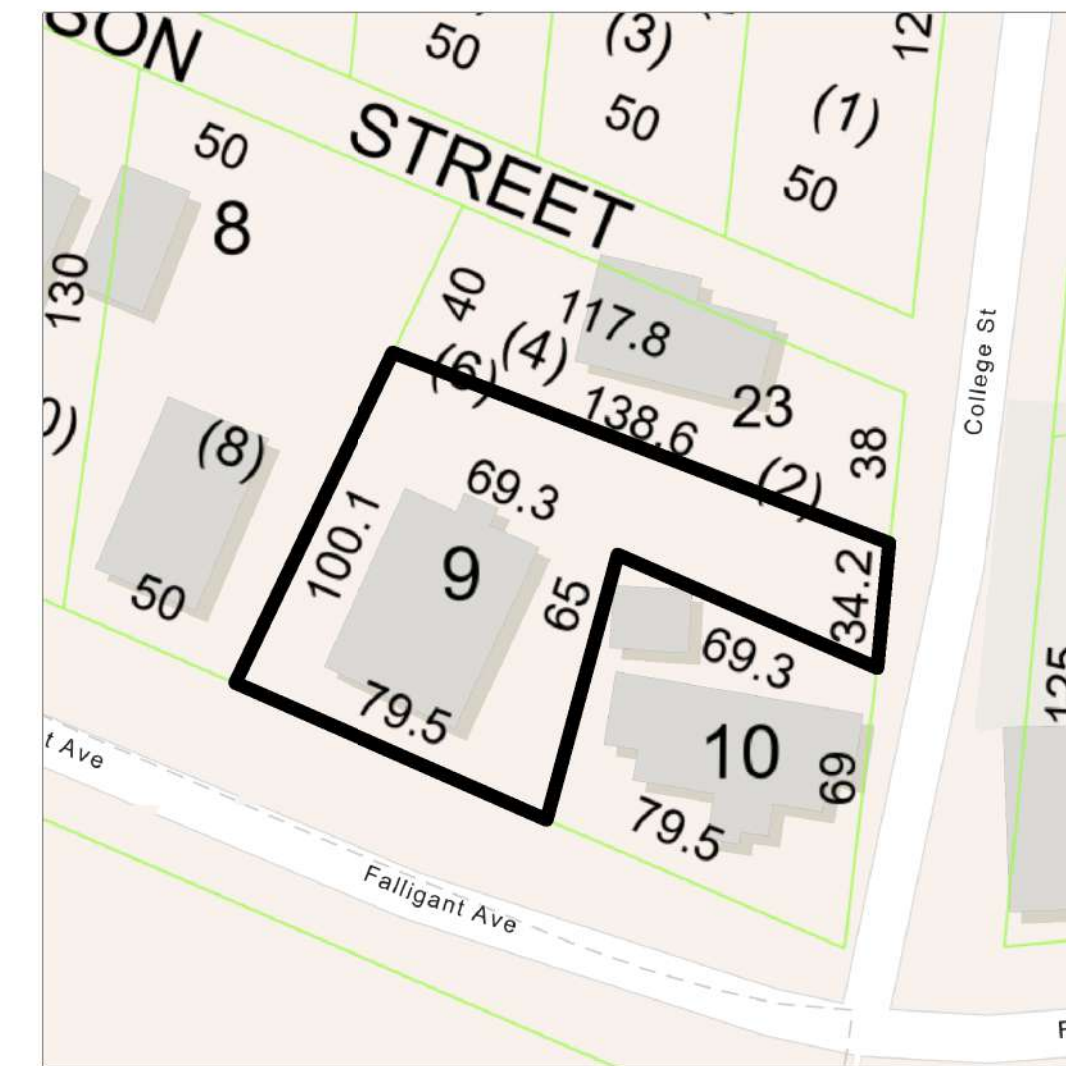

3122 FALLIGANT AVE

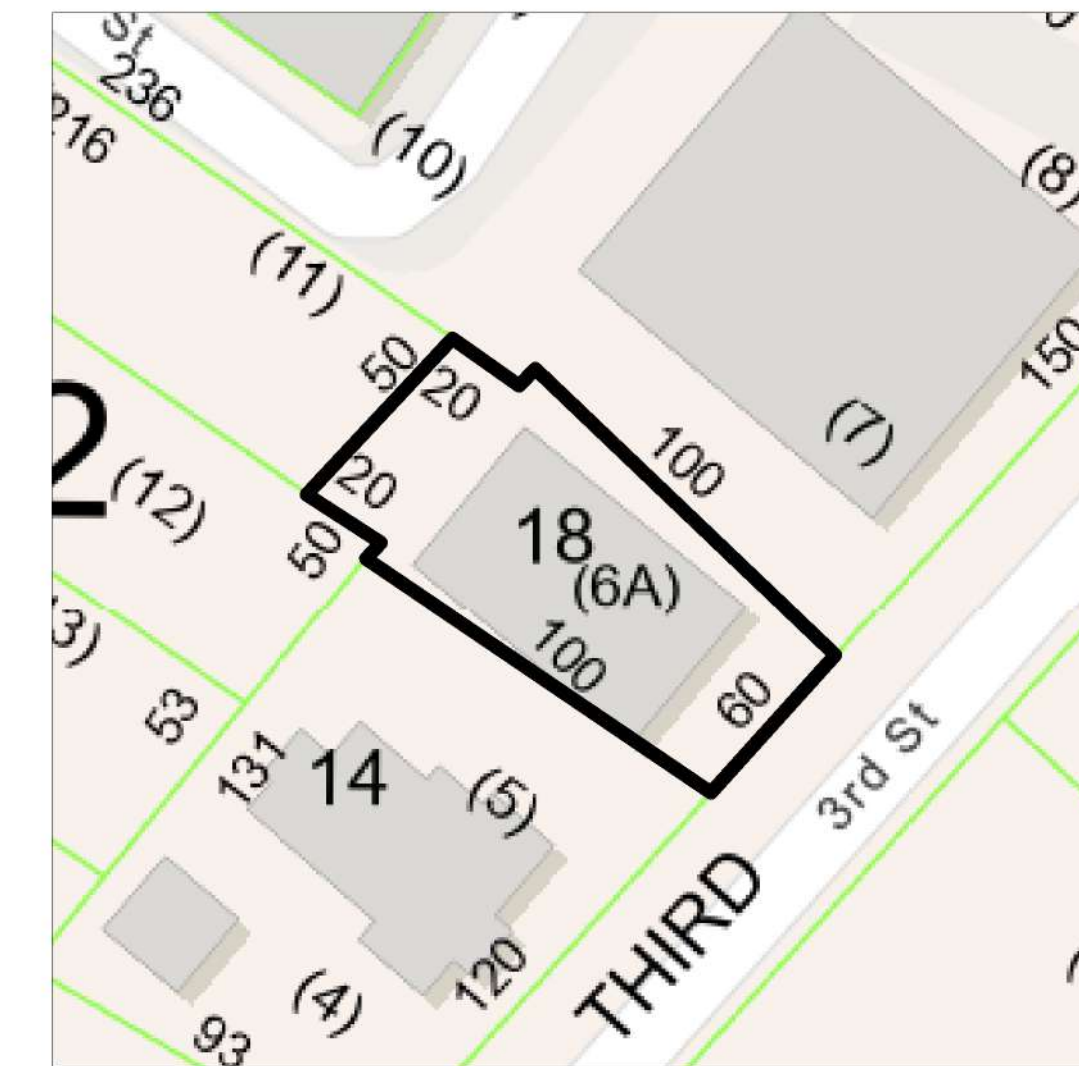


2805 3RD ST

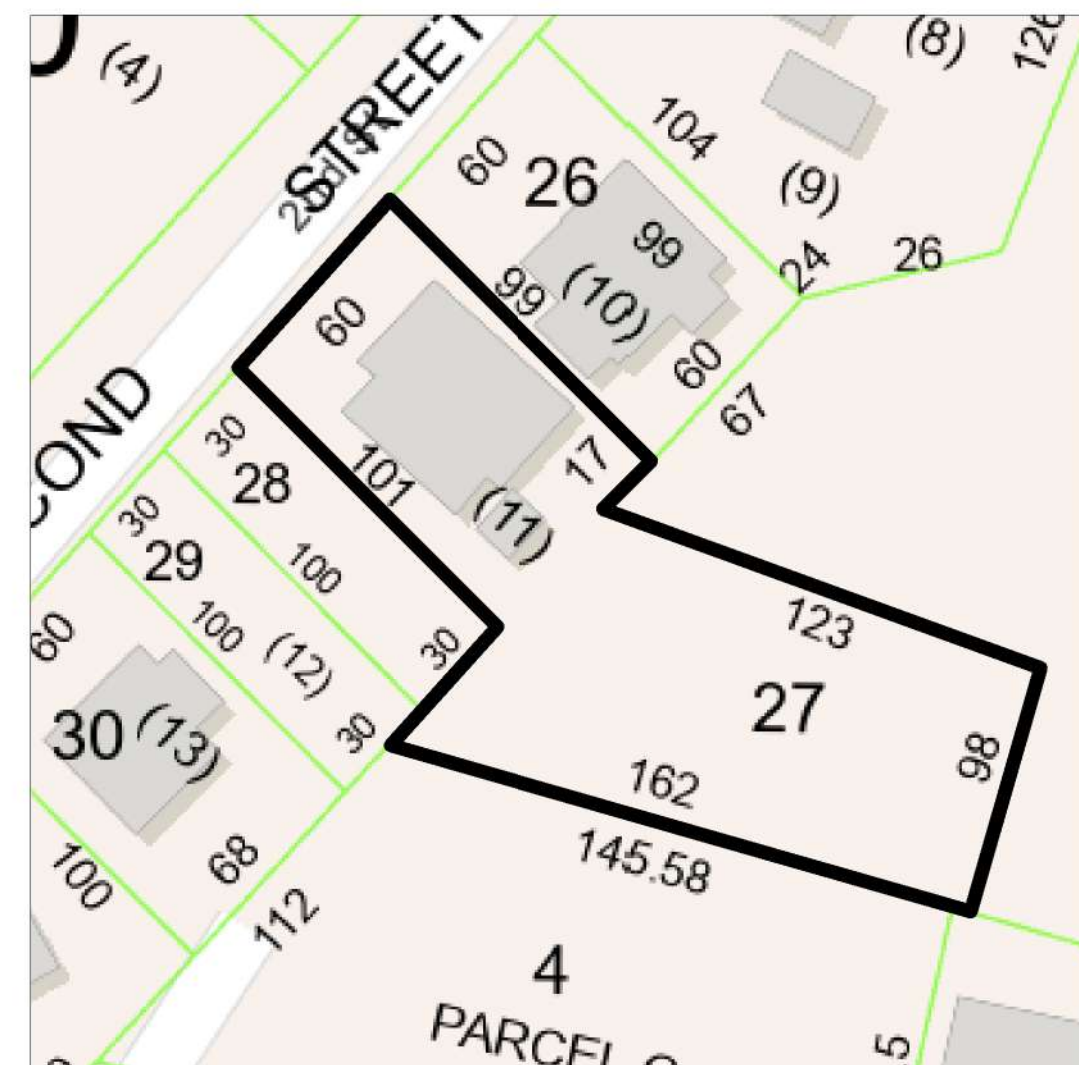


2808 2ND ST



3119 GILBERT ST

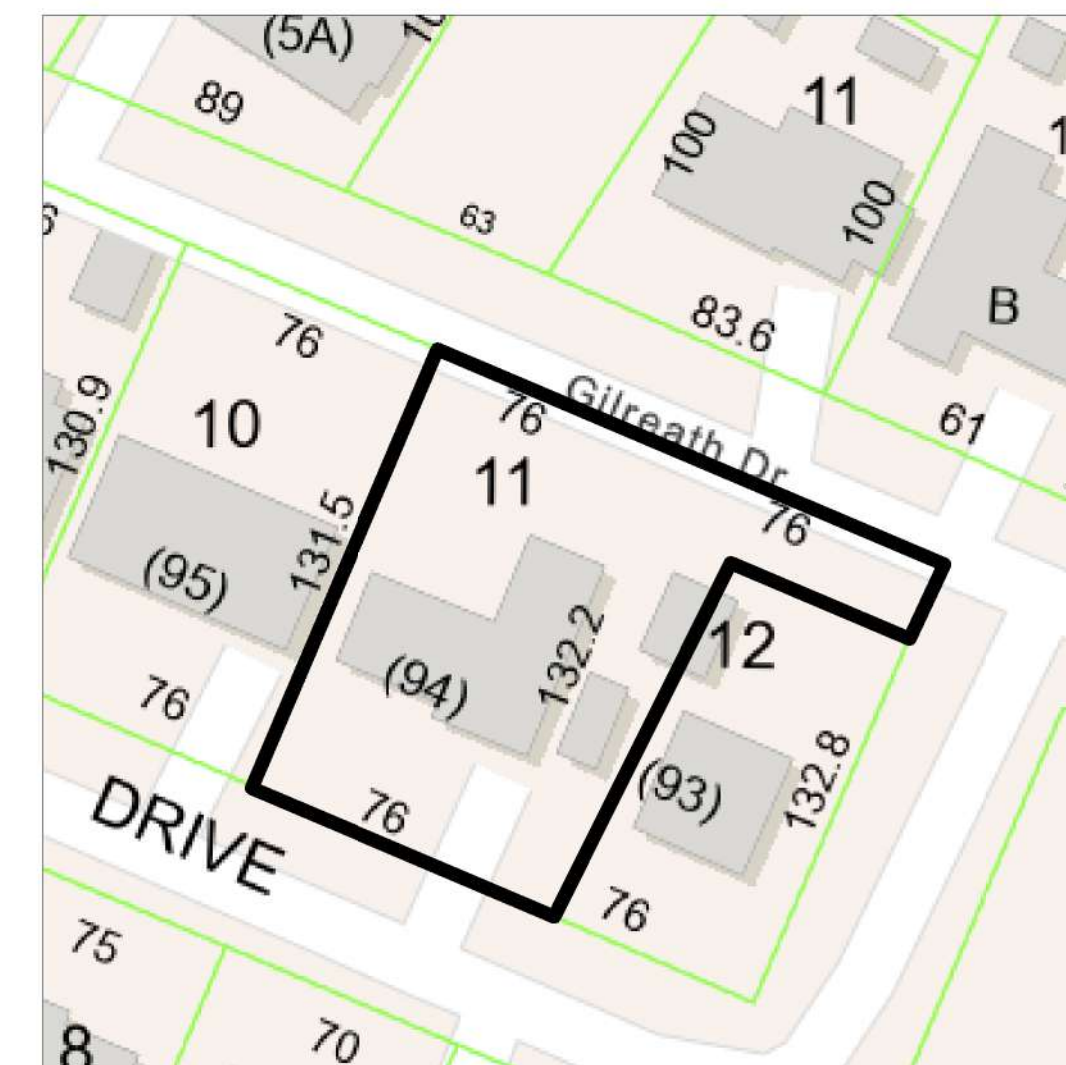


3220 OAKWOOD DR

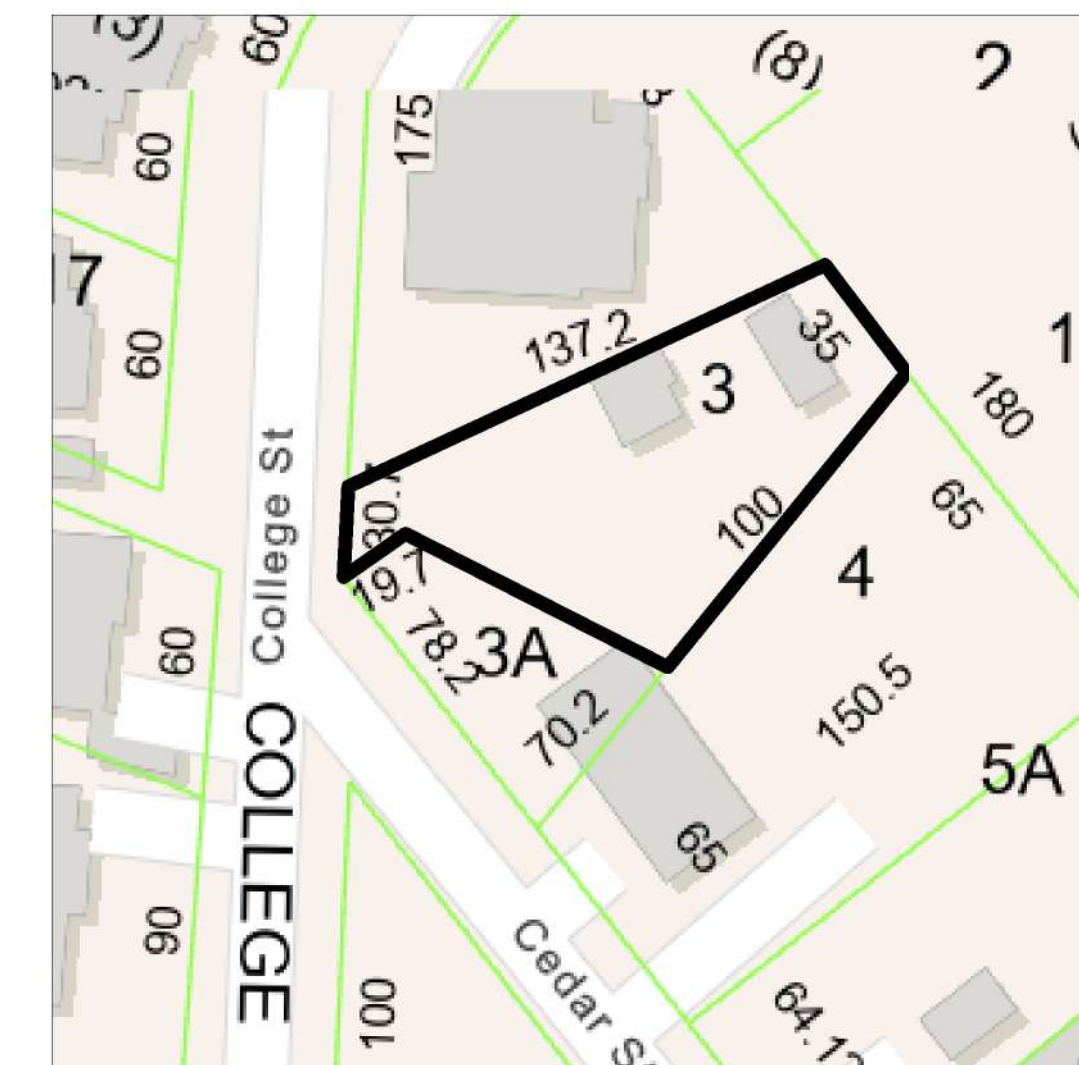

3200 CEDAR ST


DEVELOPED LOTS SMALLER THAN OUR PROPOSED "LOT B"

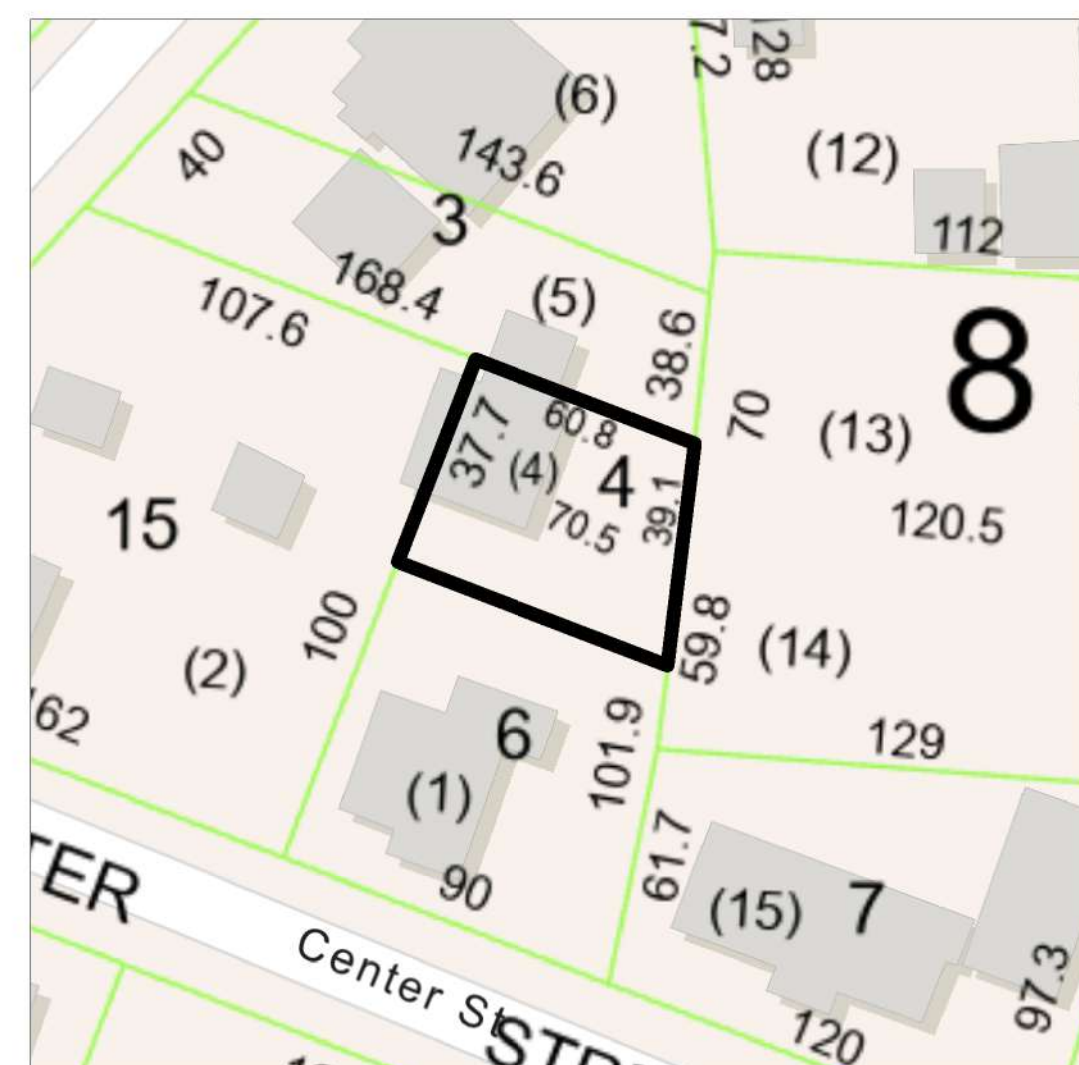


3214 CENTER ST.
3,921 sf.




3206 CEDAR ST
5,663 sf.

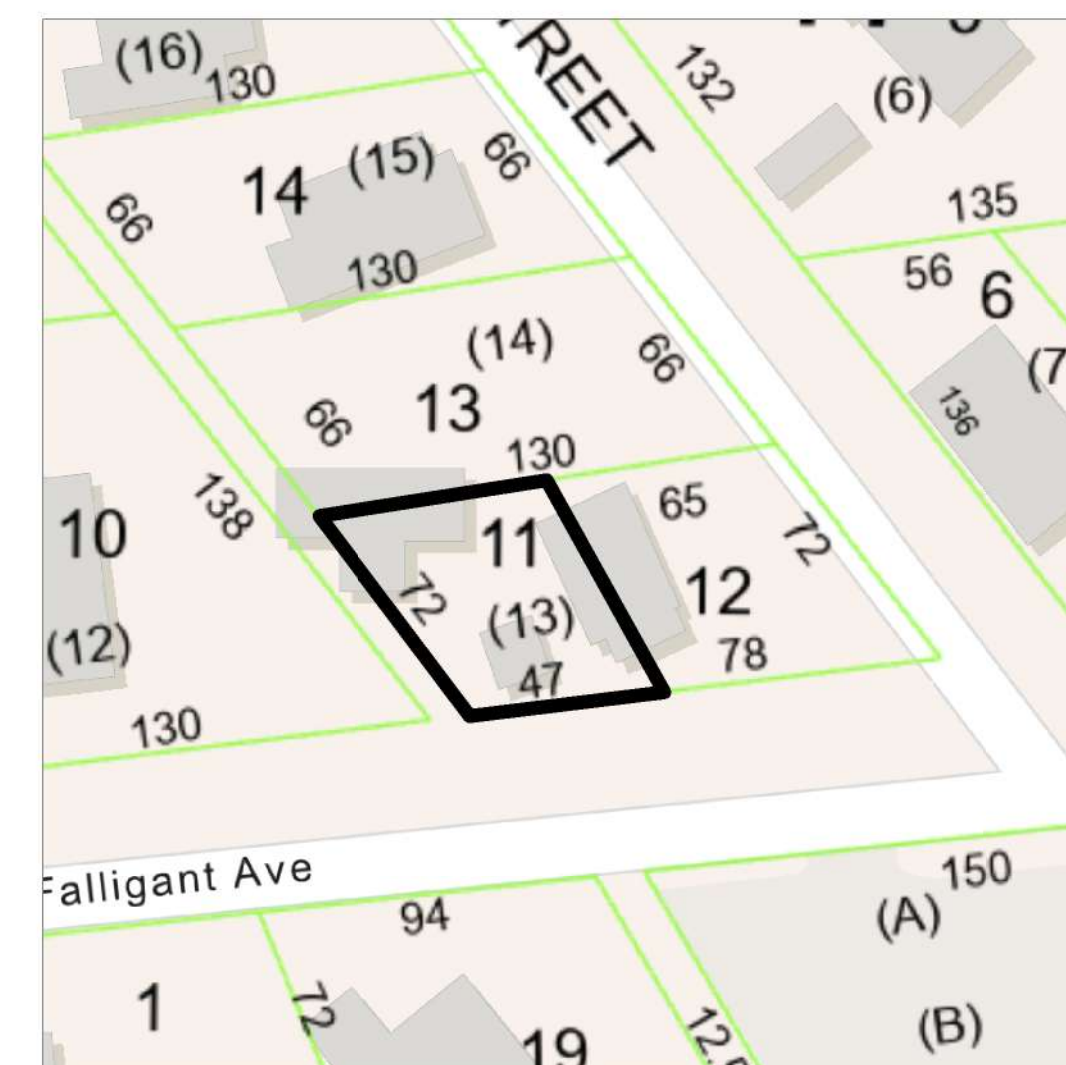

3308 FALLIGANT AVE
3,485 sf.

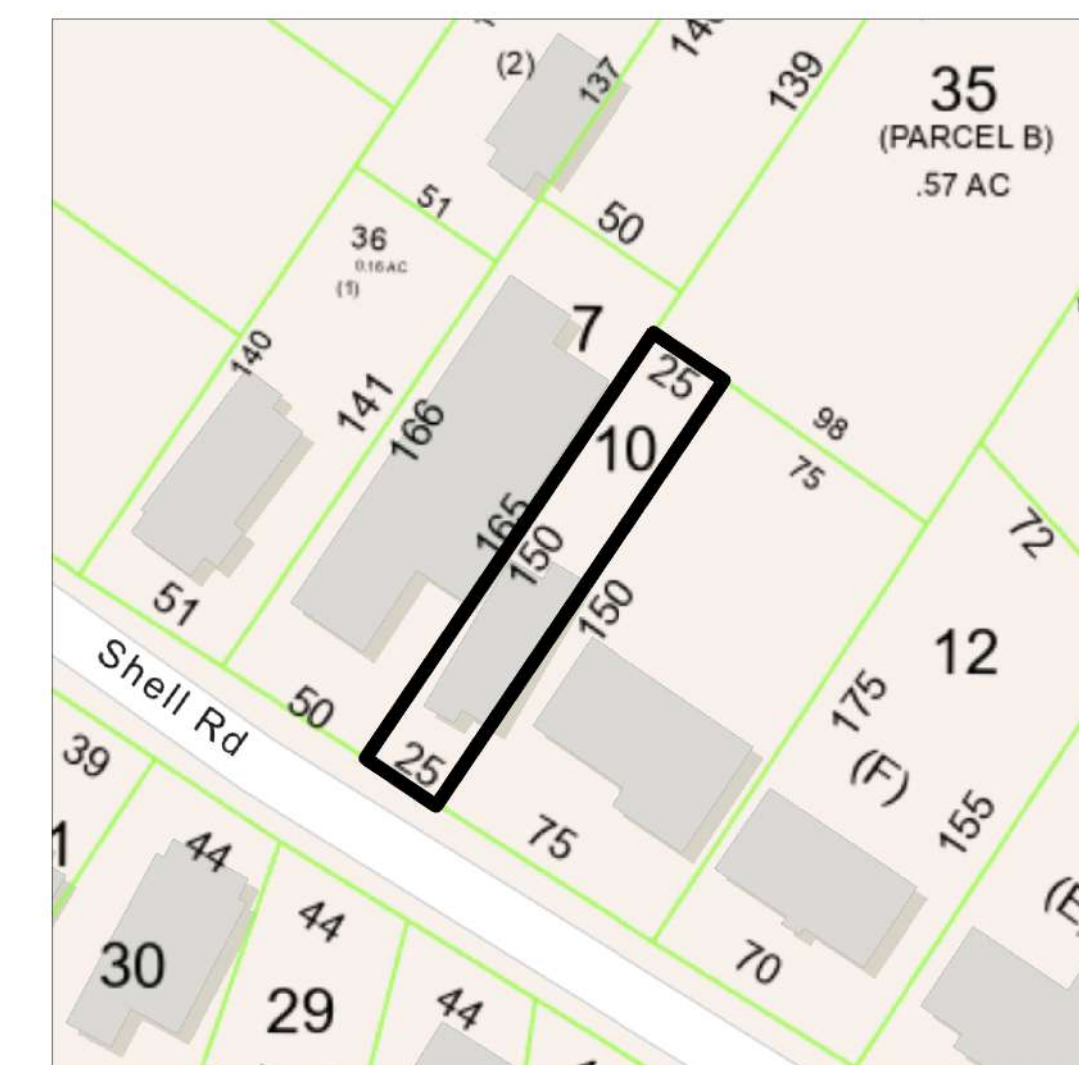

3110 SHELL RD
3,921 sf.

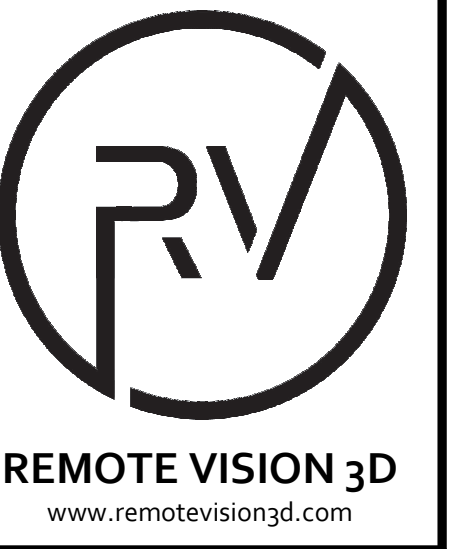

THESE DRAWINGS ARE THE PROPERTY OF REMOTE VISION 3D, LLC AND SHALL NOT BE REPRODUCED OR COPIED IN WHOLE OR IN PART. DO NOT SCALE DIMENSIONS FROM PRINTS. PLANS AND DETAILS ARE NOT ALWAYS TO SCALE. USE DIMENSIONS GIVEN OR CONSULT THE ARCHITECT FOR FURTHER CLARIFICATION.

GOODWIN RESIDENCE

3203 OAKWOOD DRIVE, SAVANNAH, GA 31404

PROJECT NUMBER: 003
CONTACT: Author
DATE: 02.23.2025

SHEET TITLE
PRECEDENT

A2.3