


Drawing: P:\Civil\2022\c22-151 kingswood commercial\Drawings\preliminary\c22151P-SP-PL.dwg Plotted: Nov 29, 2022 - 1:09pm

A PORTION OF SEC 03, TWN 17, RGE 2W, W.M., CITY OF TUMWATER, THURSTON COUNTY, WASHINGTON

Exhibit 10

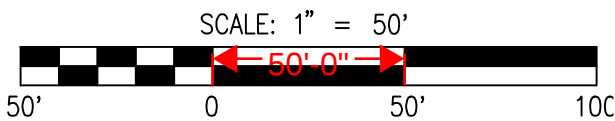

GC General Commercial

SFL Single Family Low Density



KCI COMMERCIAL, INC.

KINGSWOOD COMMERCIAL
BINDING SITE PLAN

LDC

Surveying
Engineering
Planning
Kent
Olympia
1411 State Avenue NE, #200
Olympia, WA 98506
www.LDCcorp.com
T 425.806.1869 F 425.482.2893

REVISIONS

NO.	DATE	DESCRIPTION	BY

JOB NUMBER: C22151
DRAWING NAME: C22151P-SP-PL
DESIGNER: REW
DRAFTING BY: AJW
DATE: NOVEMBER, 2022
SCALE: 1"=50'
JURISDICTION: TUMWATER

EX-01