




ORIGINAL	SECOND	FINAL

- Outdoor Bag Goods Sales - +/- 3,800 sf**
 - Mulch: Displayed for sales between March 1 - July 15
 - Garden Rock: Displayed for sales between March 1 - July 15
 - Soil: Displayed for sales between March 1 - July 15
- Outdoor Storage - +/- 4,000**
 - Misc. Goods: All Year (screened)

- Outdoor Sales - +/- 2,850sf**
 - Lawn Mowers: Displayed for sales between March 1 & September 16
 - Wheel Barrels: Displayed for sales between March 1 & September 16
 - Grills: Displayed for sales between March 1 & September 16
 - Propane: Displayed for sales all year. (Enclosed in a vented display)
- Outdoor Sales - +/- 950sf**
 - Plants: All year
- Temporary Outdoor Storage - +/- 2,000**
 - Misc. Goods: Between March 1 & September 30

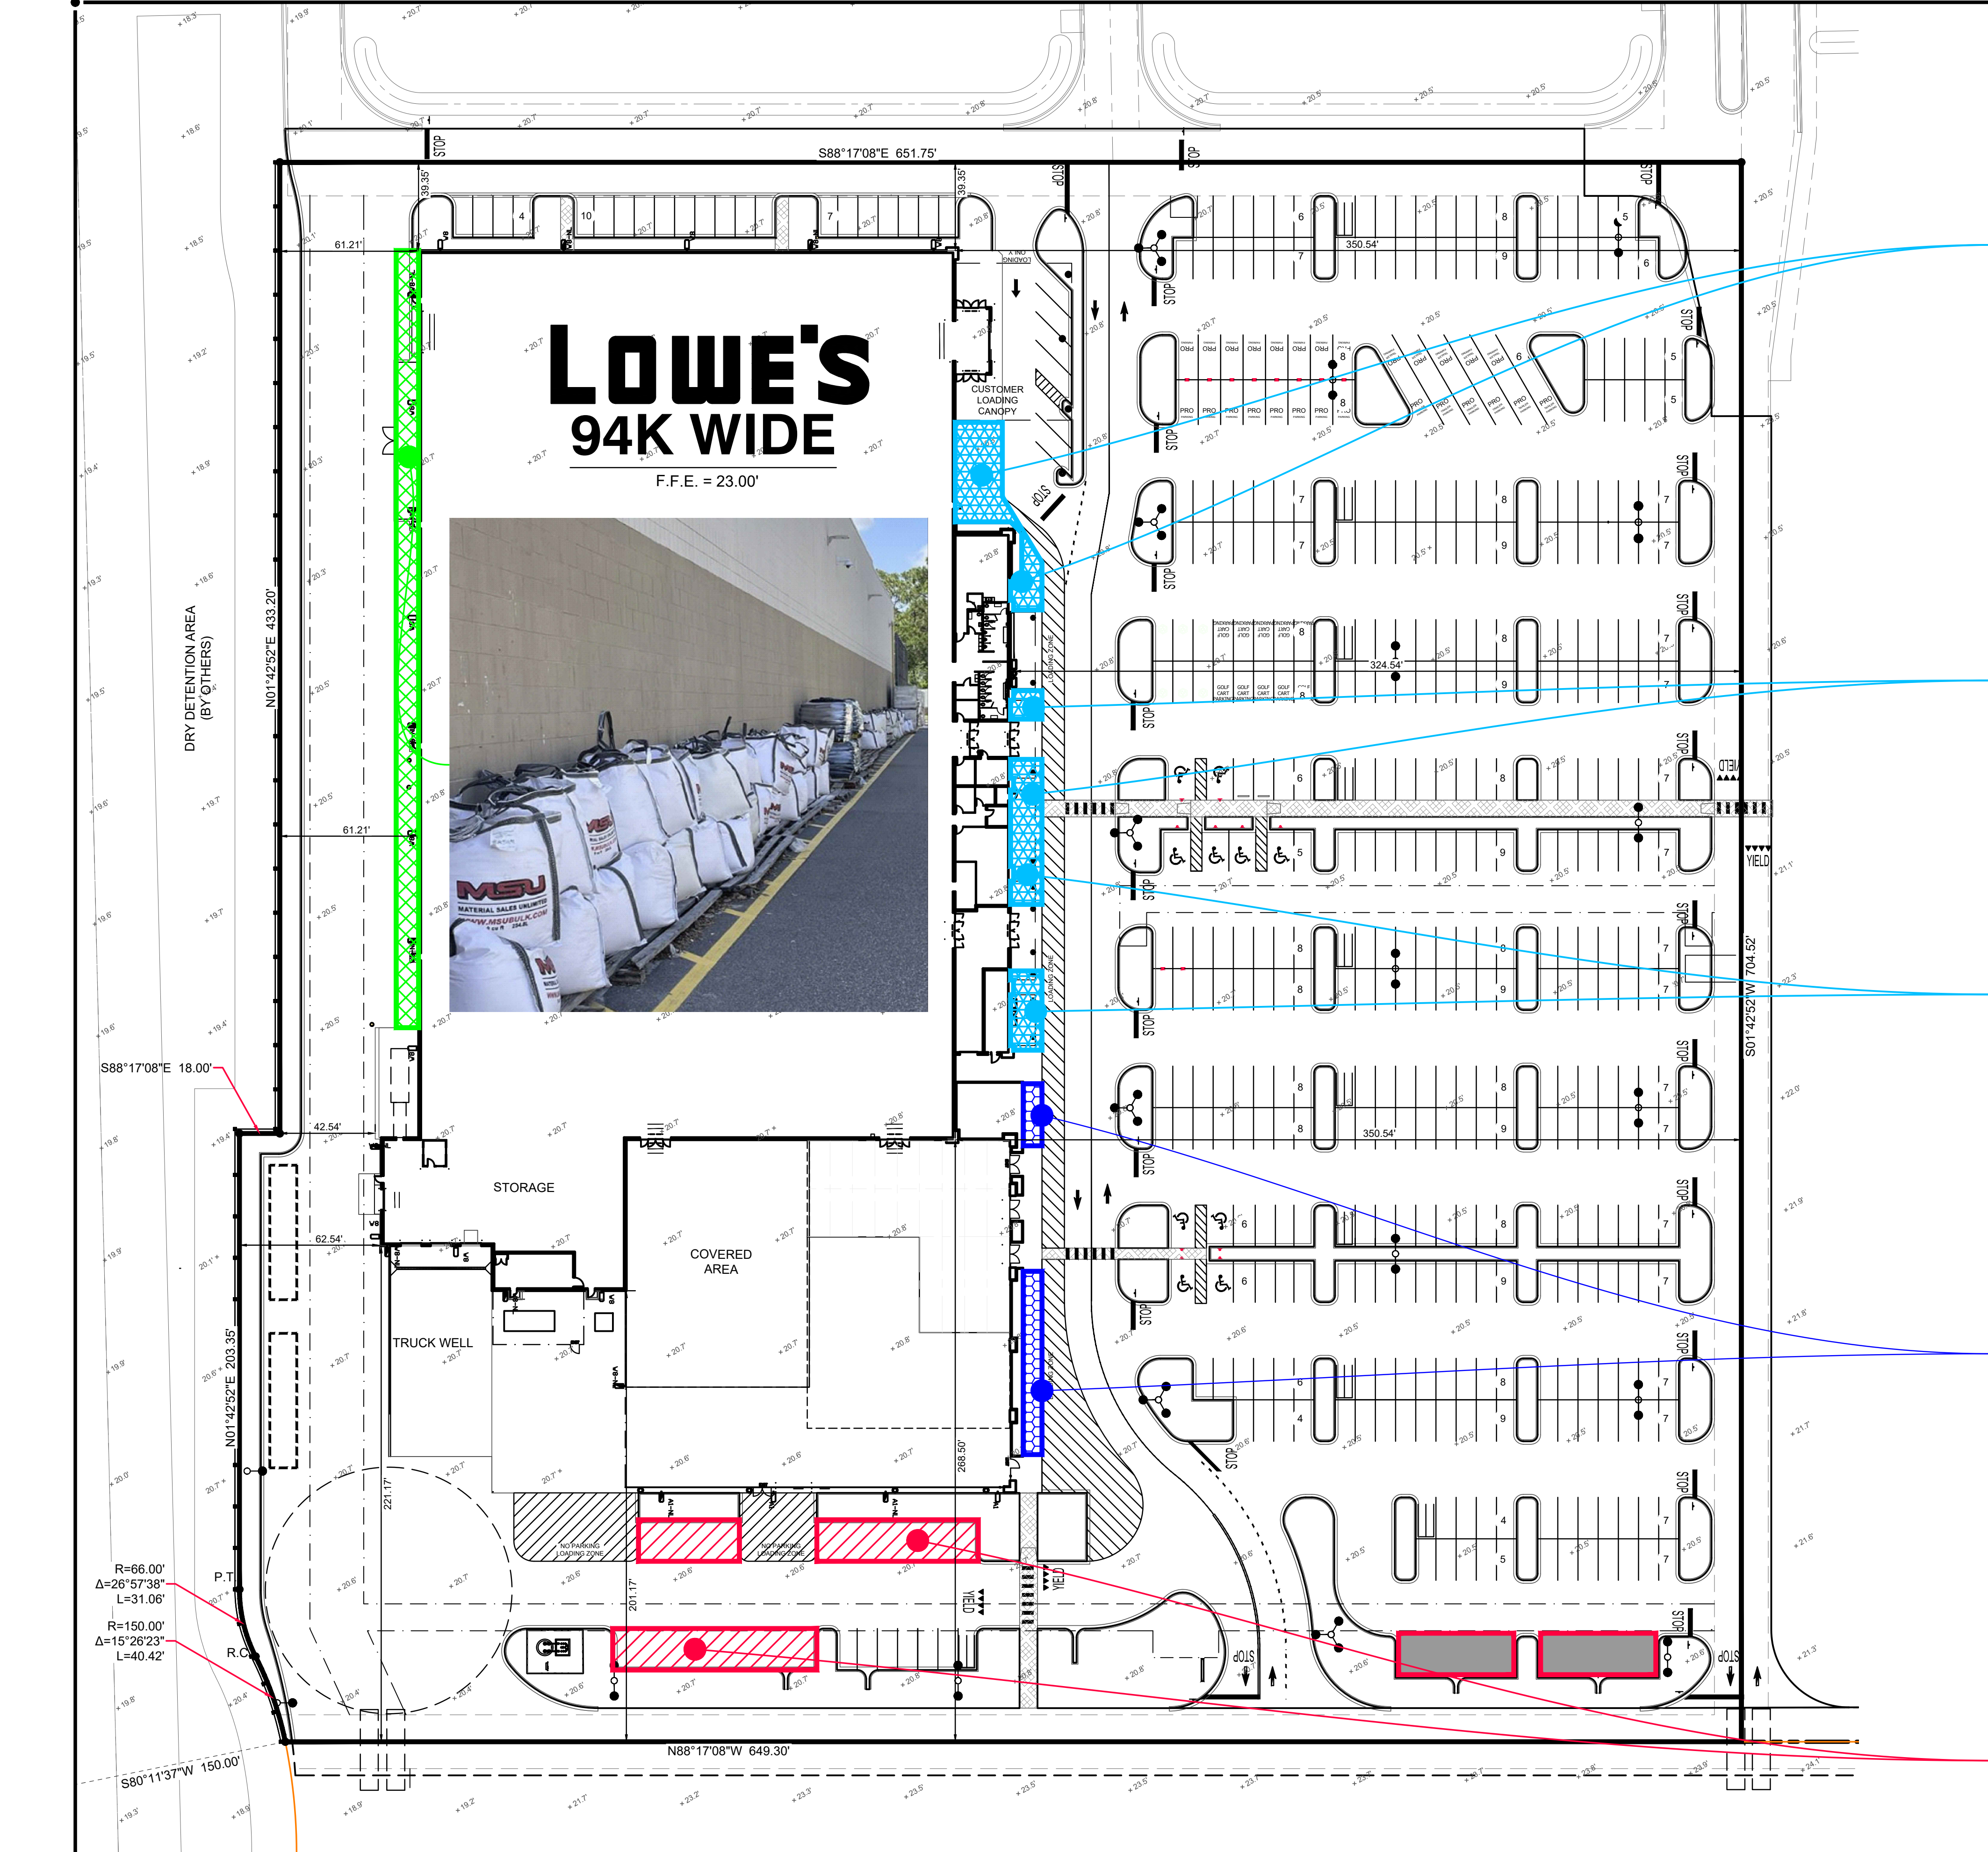

REVISIONS	
DATE	DESCRIPTION
3/21/25	SITE PLAN REVIEW
05/23/25	SUBMITTAL
	SITE PLAN REVIEW
	RE-SUBMITTAL

CREECH

CONSULTING, INC.

1000 LOWE'S BOULEVARD
MOORESVILLE, NC 28117
704.758.1000 (PH.)

LOWE'S

OPERATIONAL EXHIBIT FOR:
OUTDOOR SALES DISPLAY

LOWE'S OF:
Westlake

WESTLAKE, FLORIDA

CRITERIA	2023-12-15
ISSUE DATE:	
PERMIT SET	
ISSUE DATE:	
CONSTRUCTION SET	
ISSUE DATE:	
DRAWING NUMBER:	EX1