


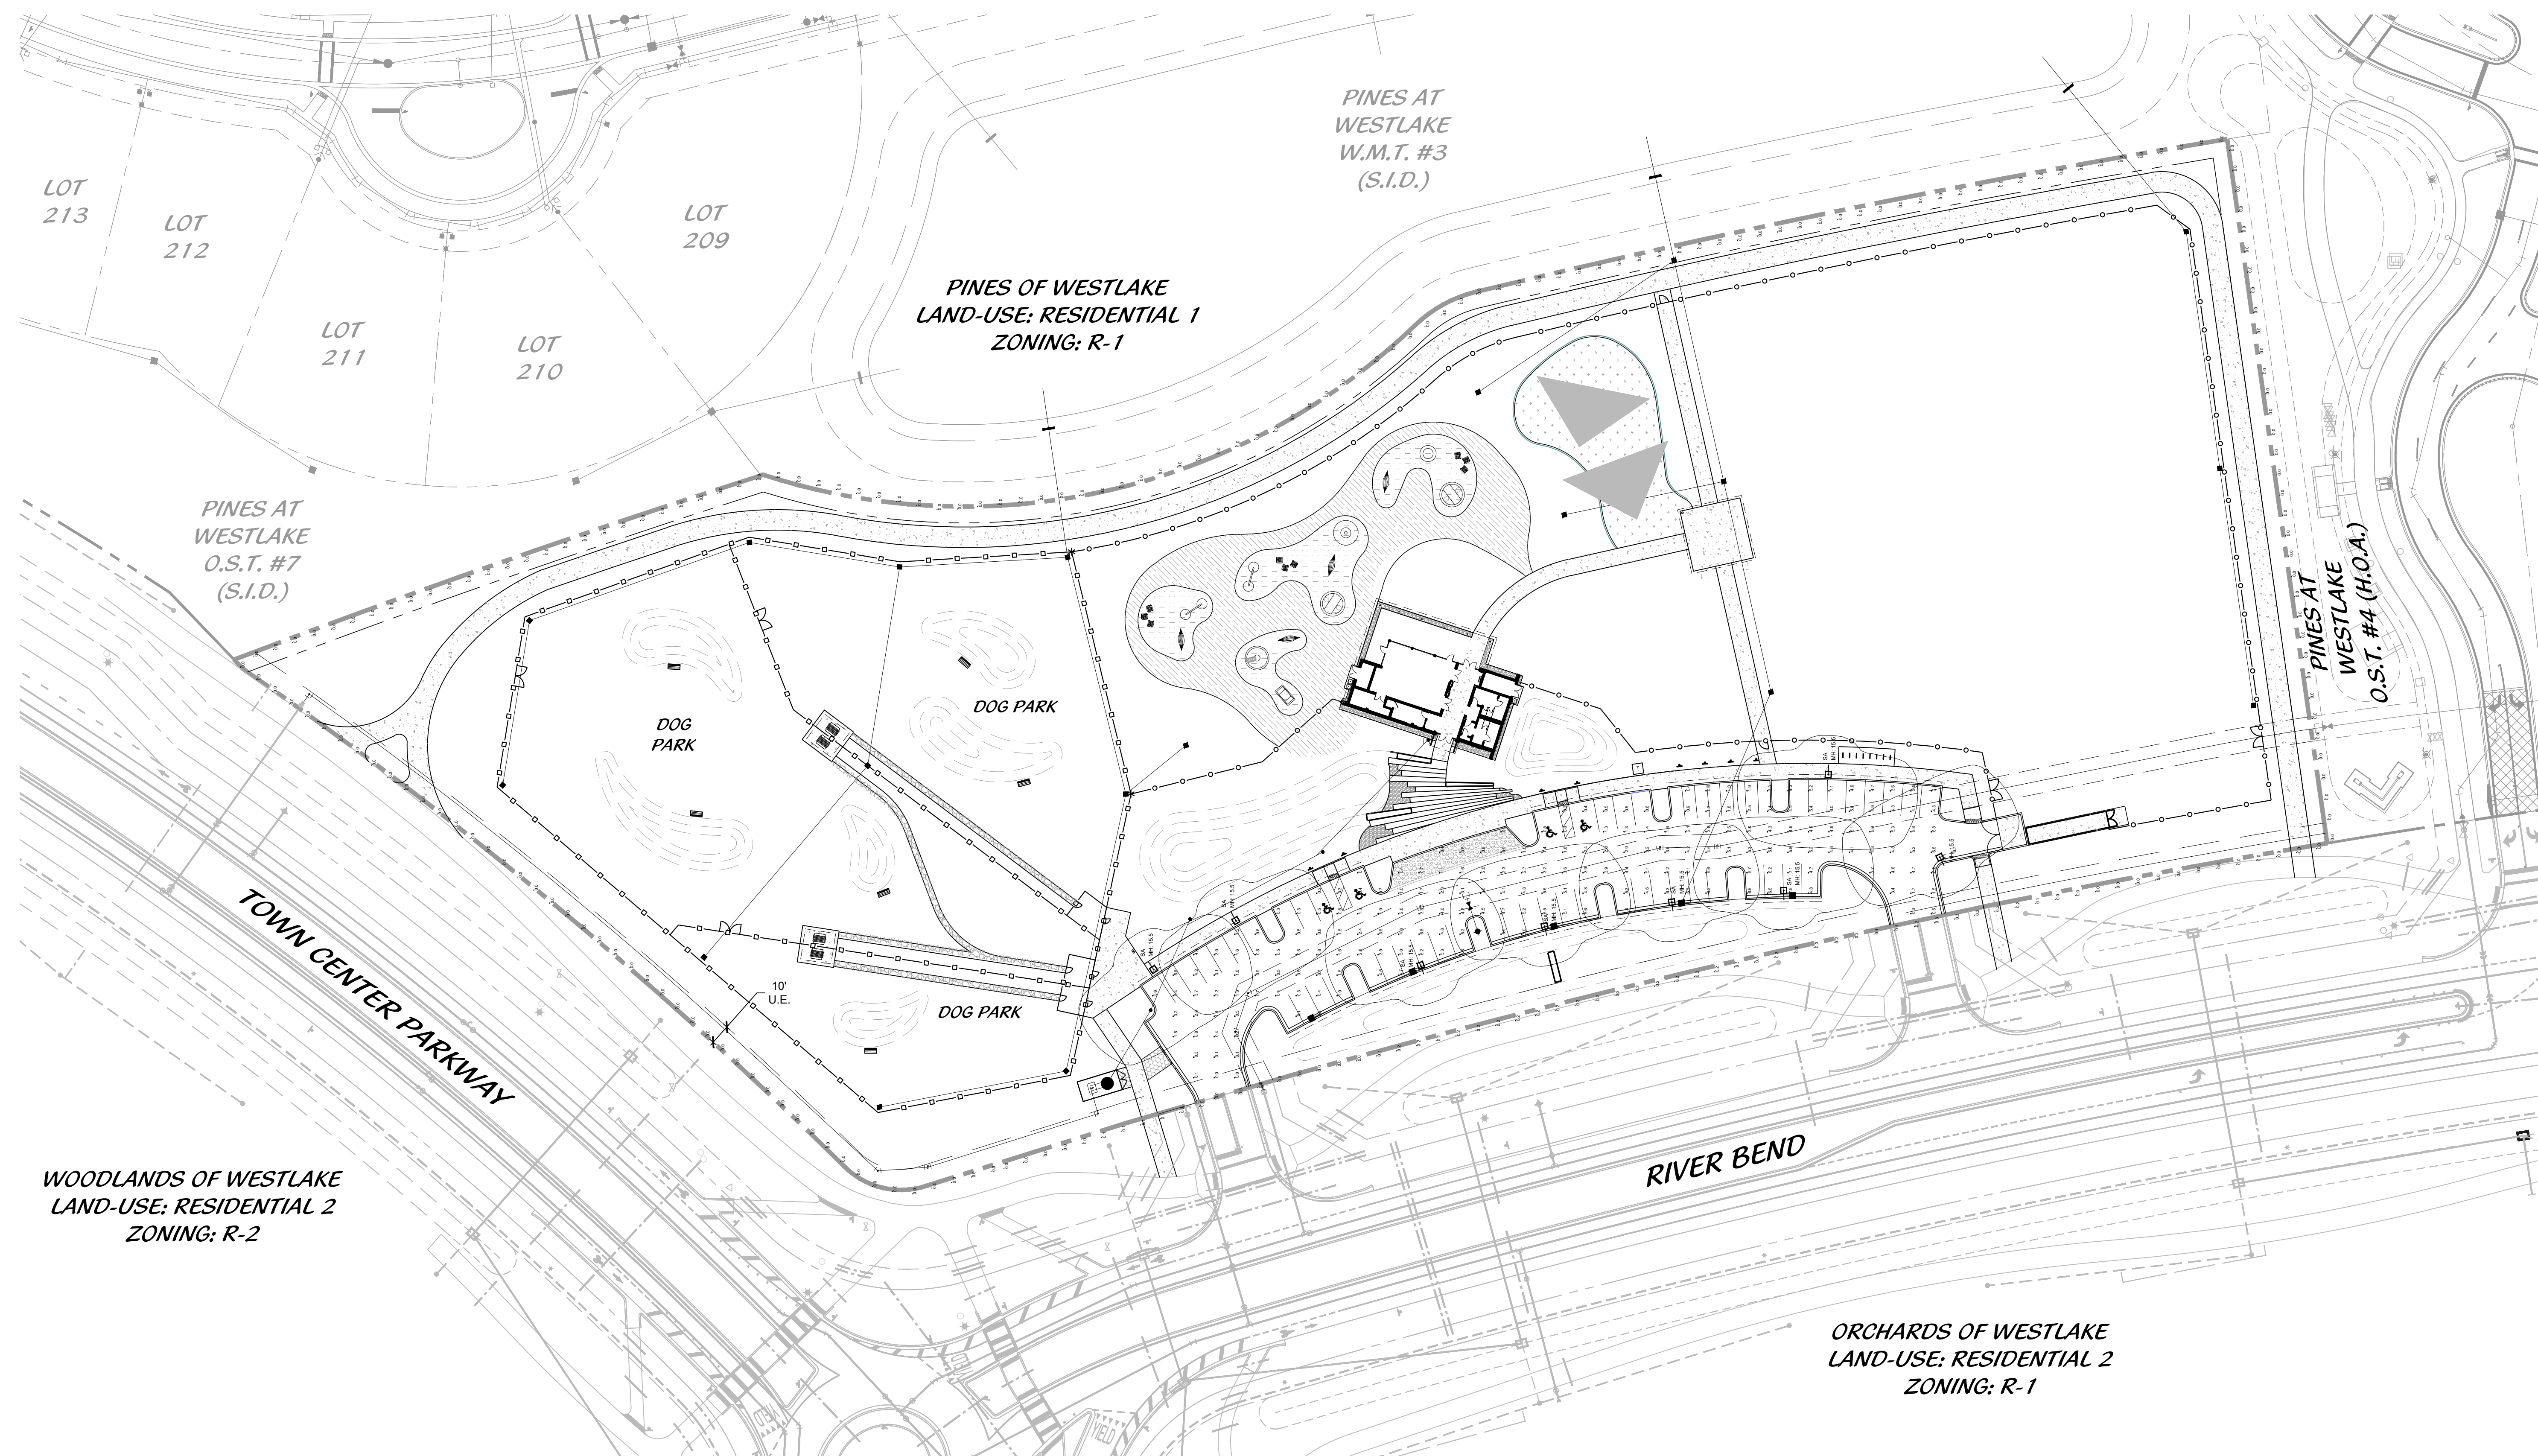

WOODLANDS OF WESTLAKE
LAND-USE: RESIDENTIAL 2
ZONING: R-2

PINES OF WESTLAKE
LAND-USE: RESIDENTIAL 1
ZONING: R-1

PINES AT
WESTLAKE
W.M.T. #3
(S.I.D.)

PINES AT
WESTLAKE
O.S.T. #4 (H.O.A.)

ORCHARDS OF WESTLAKE
LAND-USE: RESIDENTIAL 2
ZONING: R-1

LEGEND

Luminaire Schedule							
Symbol	Qty	Label	Arrangement	Total Lamp Lumens	LLF	Description	Lum. Watts
	8	SA	SINGLE	N/A	0.900	GALN-SA3B-740-U-14W SUPPLIED AND INSTALLED BY FPL	121

Calculation Summary							
Label	CalcType	Units	Avg	Max	Min	Avg/Min	Max/Min
PARKING	Illuminance	Fc	3.05	7.5	0.0	N/A	N/A
PROPERTY LINE	Illuminance	Fc	0.03	0.3	0.0	N/A	N/A

Conceptual Lighting Plan

Cotleur & Hearing
Landscape Architects
Land Planners
Environmental Consultants
1934 Commerce Lane
Suite 1
Jupiter, Florida 33458
561.747.6336 · Fax 747.1377
www.cotleurhearing.com
Lic# LC-26000535

Westlake Fieldhouse

CONCEPTUAL LIGHTING PLAN

City of Westlake, Florida

Scale: 1" = 40'

DESIGNED	DEH
DRAWN	HK
APPROVED	DEH
JOB NUMBER	13-0518.140
DATE	04-16-26
REVISIONS	05-22-26