


attached condos building
third floor plan - option #1


SCALE: 1/8" = 1'-0"

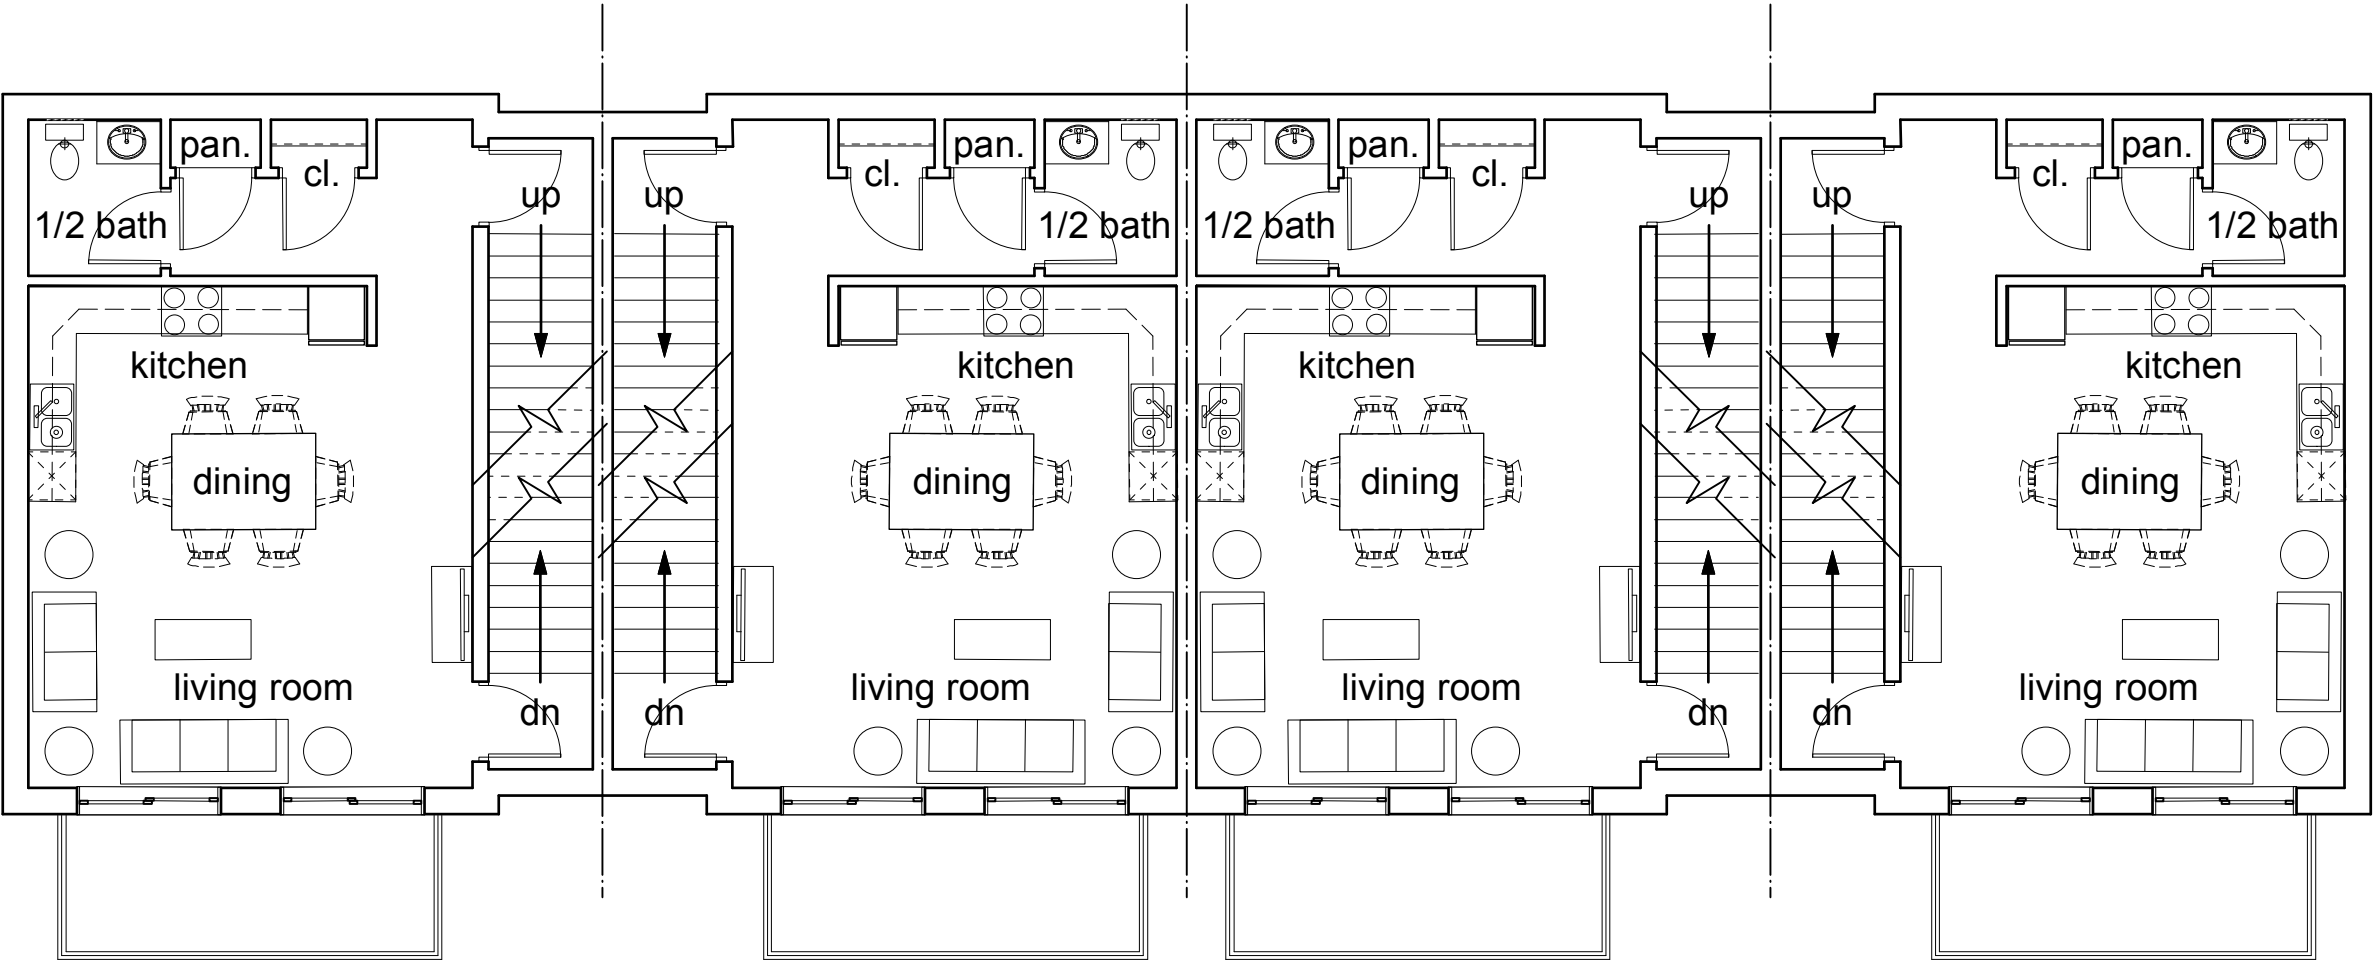

attached condos building
second floor plan - option #1

SCALE: 1/8" = 1'-0"

each condo =
1,030 s.f. condo +
370 s.f. garage +
165 s.f. utility room

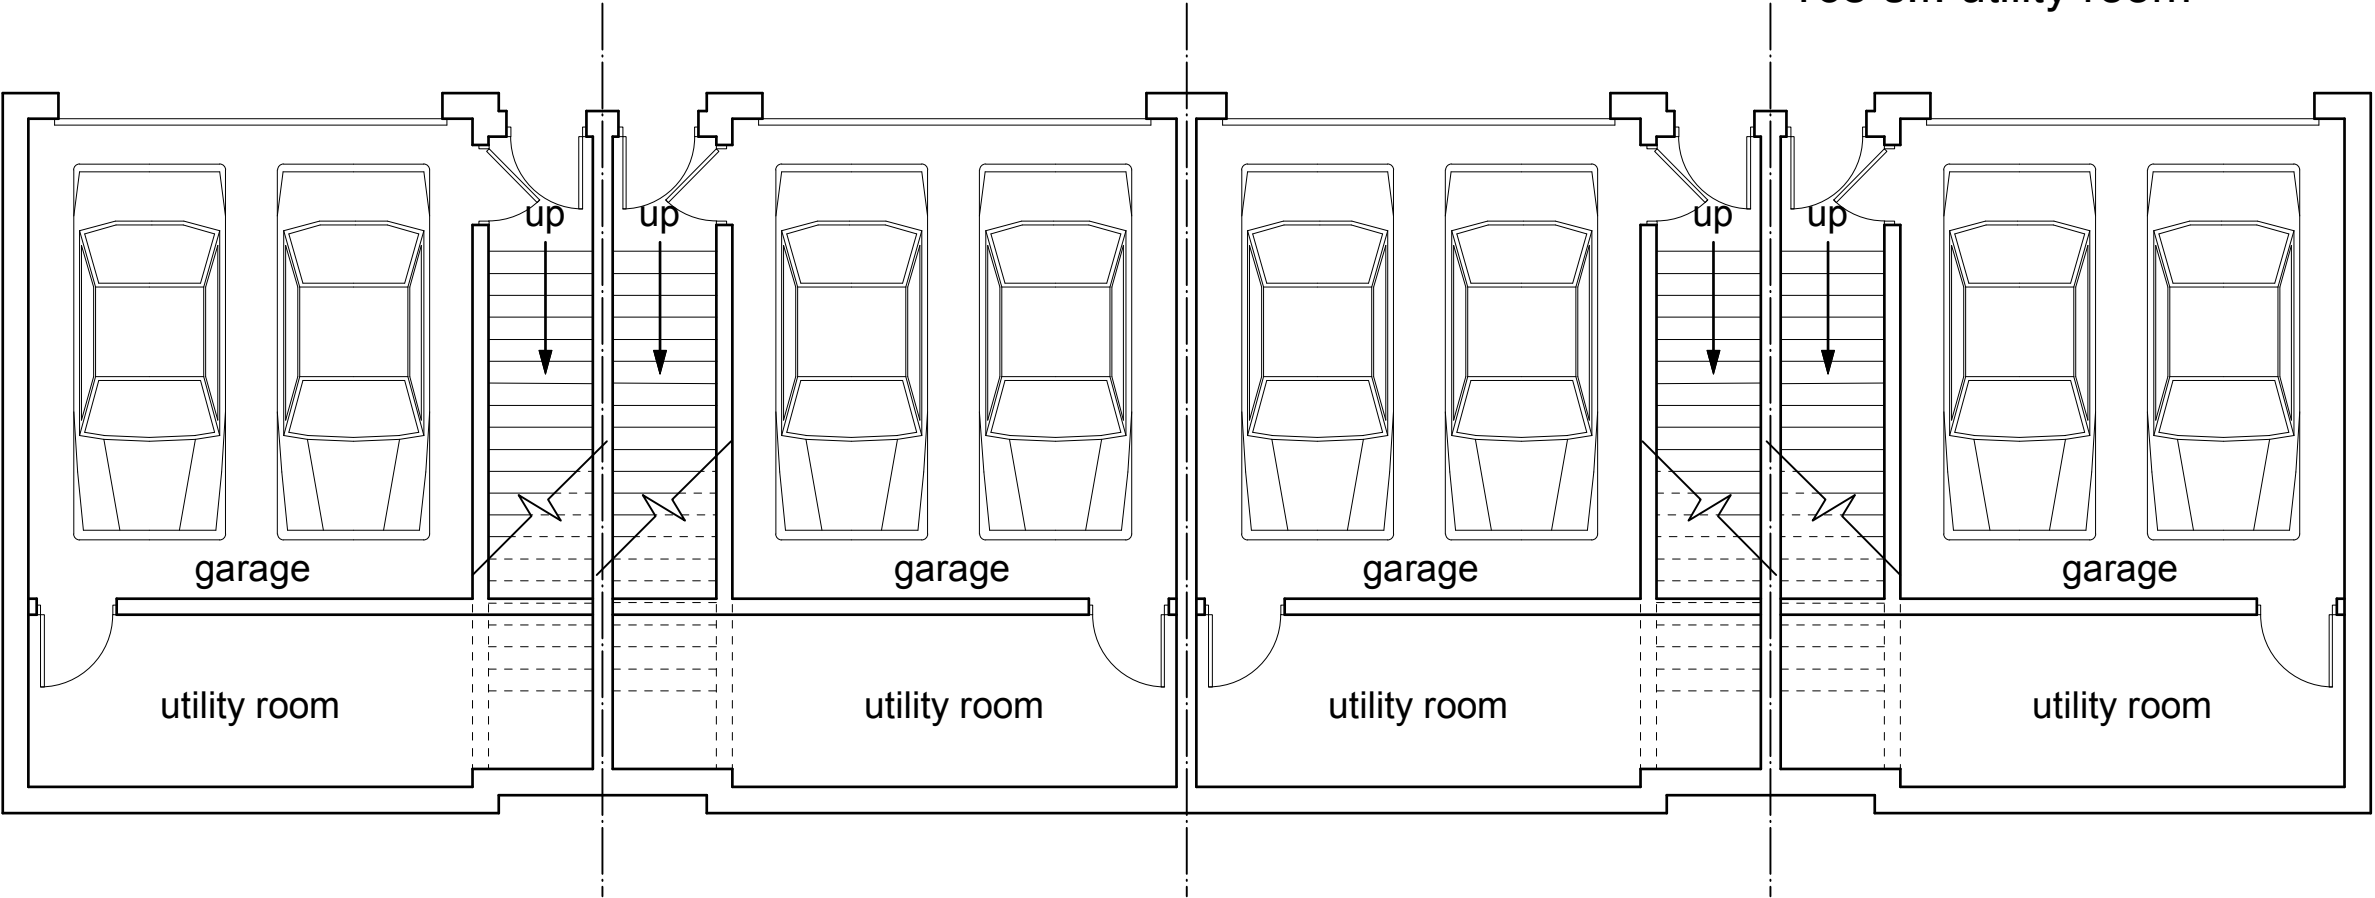

attached condos building
first floor plan - option #1

SCALE: 1/8" = 1'-0"