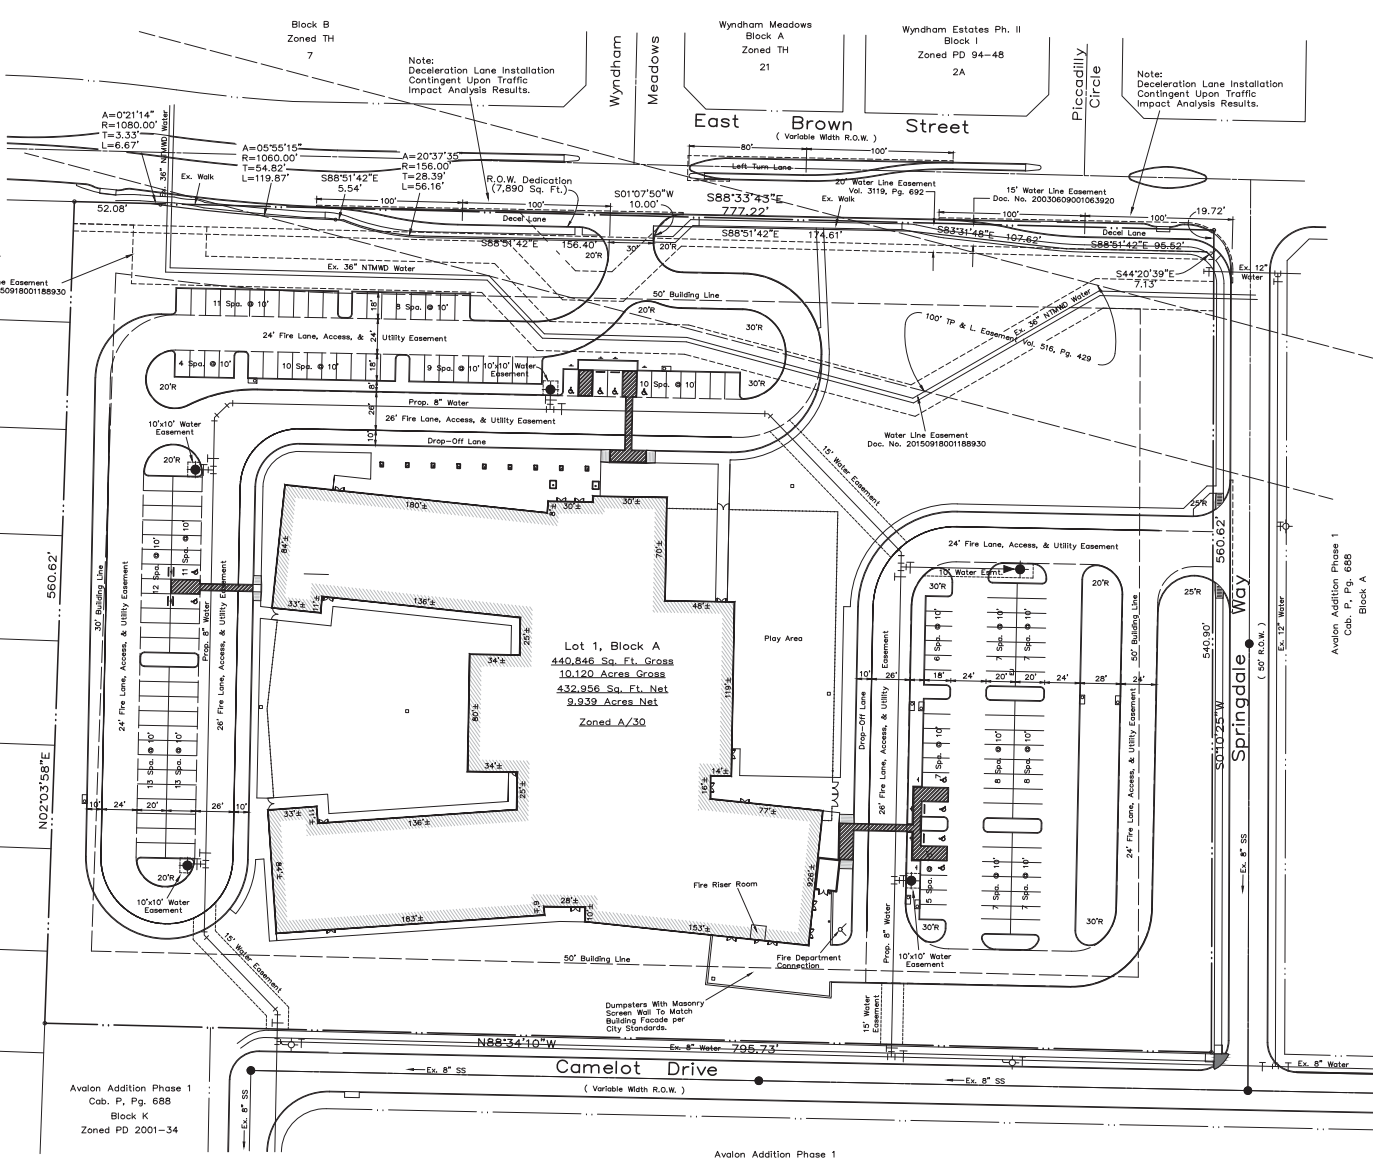


SITE DATA SUMMARY CHART

| Zoning                 | Existing          | Proposed  |
|------------------------|-------------------|-----------|
|                        | A/30              | A/30      |
| Land Use Designation   | Elementary School |           |
| Acres of Project       | Gross             | Net       |
|                        | 10,120 Ac.        | 9,939 Ac. |
| % of Building Coverage | 24.6%             |           |

BUILDING DATA SUMMARY

|                                 |                   |         |
|---------------------------------|-------------------|---------|
| Total Building Area (footprint) | 106,685 S.F.      |         |
| Max. Building Height            | 33'-3" (1-Story)  |         |
| Square Footage by Use           | Use               | Sq. Ft. |
|                                 | Elementary School | 106,685 |
| Total Floor Area                | 106,685 S.F.      |         |
| Number of Proposed Lots         | 1                 |         |
| % Impervious Coverage           | 50.7%             |         |
| S.F. Impervious Coverage        | 219,300 S.F.      |         |

PARKING REQUIREMENTS:  
 44 Classrooms @ 1.5/Classroom  
 Total spaces required: 66  
 Total spaces provided: 166  
 HC spaces required: 6  
 HC spaces provided: 6

SITE PLAN

# KREYMER ELEMENTARY SCHOOL

LOT 1, BLOCK A

10,120 Acres Situated In The  
FRANCISCO DE LA PINA SURVEY ~ ABST. 688  
WYLIE, COLLIN COUNTY, TEXAS

## Owner

Wylie Independent School District  
 951 South Ballard Avenue  
 Wylie, Texas 75098  
 Telephone 972 429-3000

## Engineer


RLK Engineering, Inc.  
 Texas Registration No. 579  
 111 West Main Street  
 Allen, Texas 75013  
 Telephone 972 359-1733  
 April 18, 2024

Oak Meadow  
 Cab. L, Pg. 614  
 Block D  
 Zoned SF-10/24

Avalon Addition Phase 1  
 Cab. P, Pg. 688  
 Block K  
 Zoned PD 2001-34

Avalon Addition Phase 1  
 Cab. P, Pg. 688  
 Block C  
 Zoned PD 2001-34

Avalon Addition Phase 1  
 Cab. P, Pg. 688  
 Block A  
 Zoned PD 2001-34

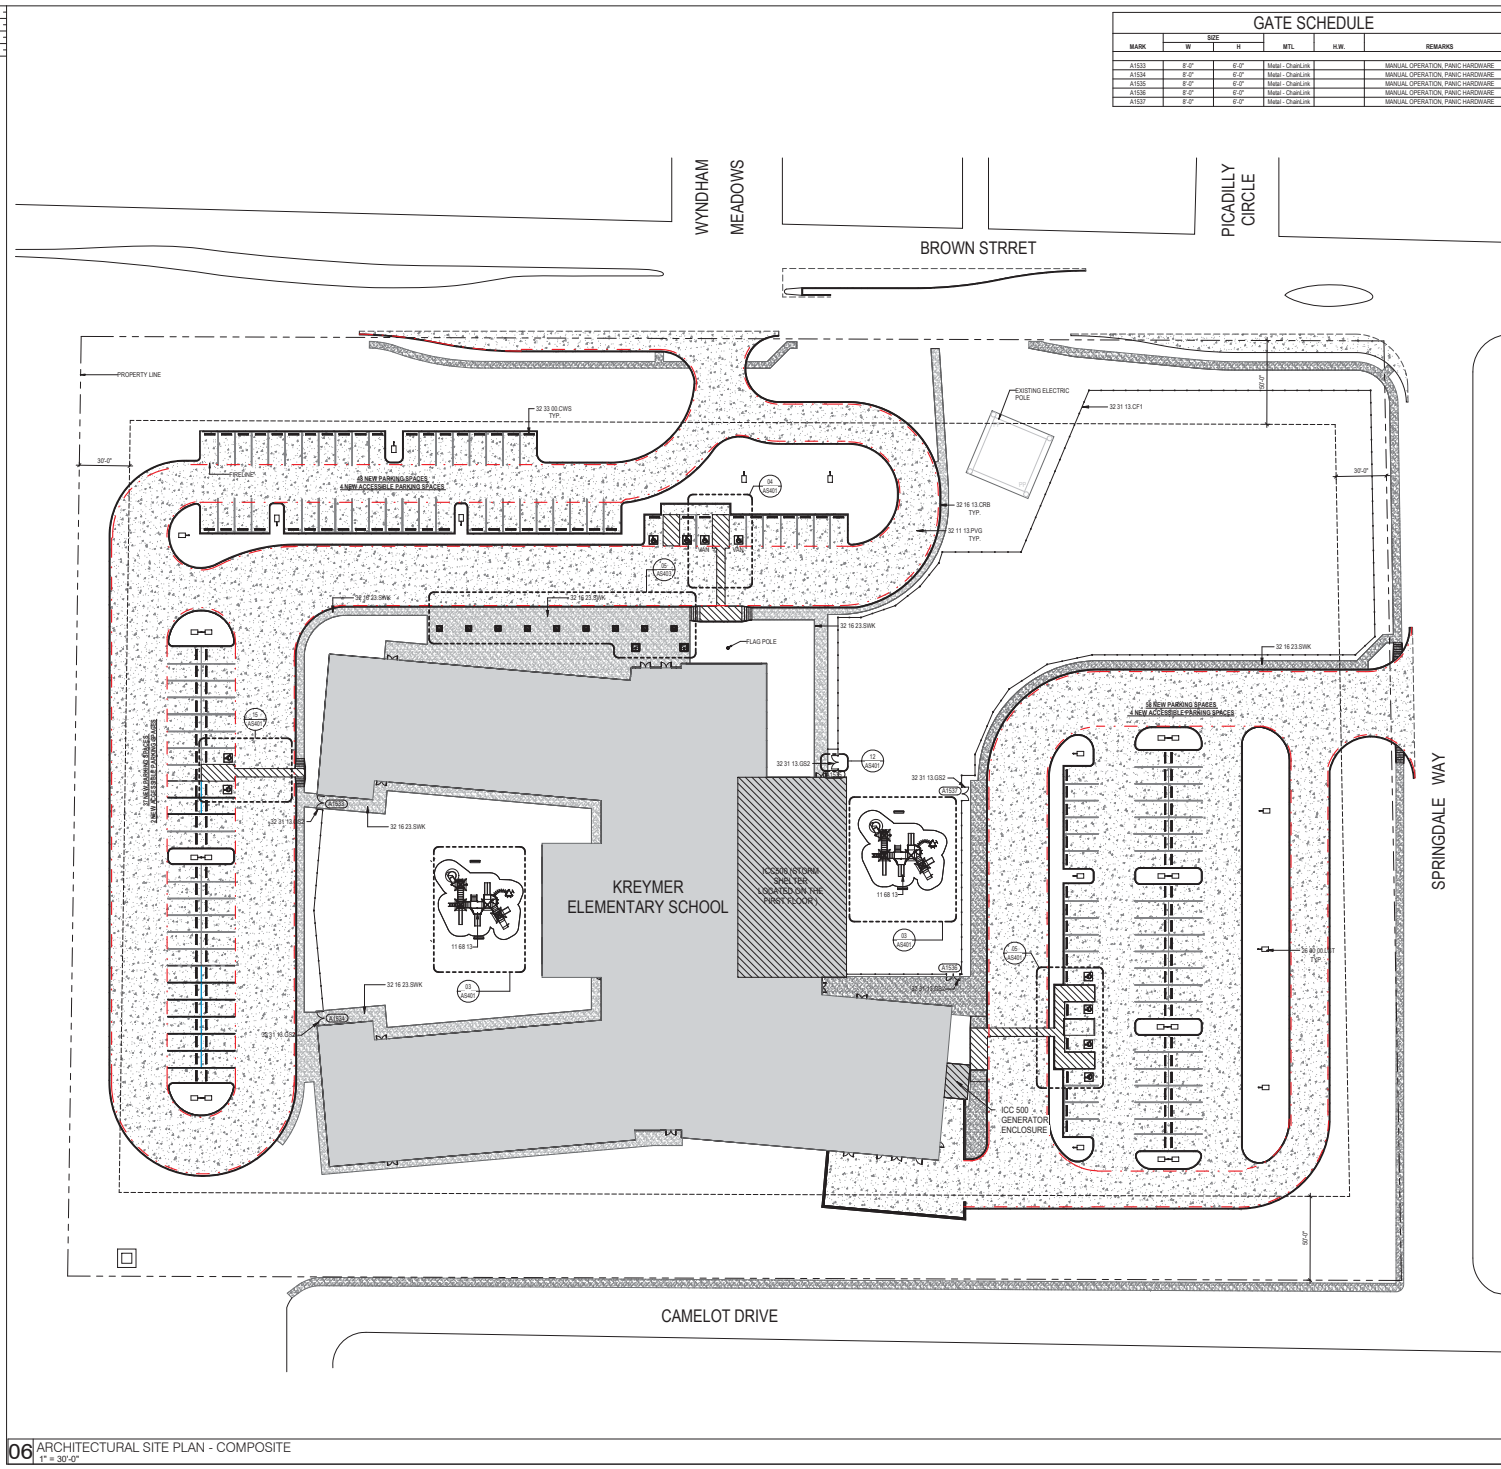

| GATE SCHEDULE |       |       |                 |      |                                  |
|---------------|-------|-------|-----------------|------|----------------------------------|
| MARK          | W     | H     | MTL             | H.W. | REMARKS                          |
| A1033         | 8'-0" | 8'-0" | Mano - ChamLink |      | MANUAL OPERATION, PANIC HARDWARE |
| A1034         | 8'-0" | 8'-0" | Mano - ChamLink |      | MANUAL OPERATION, PANIC HARDWARE |
| A1035         | 8'-0" | 8'-0" | Mano - ChamLink |      | MANUAL OPERATION, PANIC HARDWARE |
| A1036         | 8'-0" | 8'-0" | Mano - ChamLink |      | MANUAL OPERATION, PANIC HARDWARE |
| A1037         | 8'-0" | 8'-0" | Mano - ChamLink |      | MANUAL OPERATION, PANIC HARDWARE |

- ### GENERAL ARCH SITE PLAN NOTES
- REFER TO CIVIL DOCUMENTS.
  - COORDINATE ALL SPOT ELEVATIONS AND DIMENSIONS WITH CIVIL, LANDSCAPE, AND/OR STRUCTURAL DOCUMENTS.
  - PROVIDE POSITIVE DRAINAGE AWAY FROM ALL BUILDINGS OF 1% MINIMUM 2% MAXIMUM AT ALL EXTERIOR PAVED/POSSIBLE AREAS, INCLUDING BUT NOT LIMITED TO SIDEWALKS, PATIO, STAIRS, PAVING, AND SO.
  - PROVIDE AND INSTALL POSITIVE DRAINAGE AWAY FROM ALL BUILDINGS OF 5% FOR A HORIZONTAL DISTANCE OF 10 FEET AT ALL EXTERIOR NON-PAVED AREAS UNLESS OTHERWISE NOTED.
  - REFER TO CIVIL DOCUMENTS FOR CONCRETE SIDEWALK EXPANSION JOINTS AND CONCRETE SIDEWALK CONTROL JOINTS.
  - VERIFY AND CORRECT ALL JOINT LAYOUTS AT ALL CONCRETE SIDEWALKS WITH ARCHITECT PRIOR TO POURING OF CONCRETE.
  - PROVIDE AND INSTALL CONCRETE SIDEWALK EXPANSION JOINTS AT AREAS NOT SPECIFICALLY INDICATED AT STREET ON CENTER MAX. UNLESS OTHERWISE NOTED.
  - PROVIDE AND INSTALL CONCRETE SIDEWALK CONTROL JOINTS AT AREAS NOT SPECIFICALLY INDICATED AT DISTANCES EQUIVALENT TO SIDEWALK WIDTH, BUT NOT TO EXCEED 10 FEET ON CENTER MAX.
  - VERIFY ALL SITE SIGNAGE LOCATIONS WITH ARCHITECT PRIOR TO INSTALLATION OF SITE SIGNAGE.

| PARKING COUNT |                  |                |
|---------------|------------------|----------------|
| PARKING TYPE  | PARKING REQUIRED | PARKING ACTUAL |
| Handicap      | 8                | 8              |
| Handicap Van  | 2                | 2              |
| Standard      | 60               | 144            |
| Total         | 70               | 154            |

**PARKING REQUIREMENTS**  
12 PARKING SPACES, EACH ELEMENTARY SCHOOL CLASSROOM (44 CLASSROOMS)

**TOTAL REQUIRED: 88 PARKING SPACES REQUIRED**

ACCESSIBLE PARKING SPACES, PER THE TABLE 208.2  
401 - 500 REQUIRES A MINIMUM NUMBER OF 8 ACCESSIBLE SPACES 2 OF THE 8 TO BE VAN

| KEYNOTE LEGEND |                                                       |
|----------------|-------------------------------------------------------|
| NUMBER         | DESCRIPTION                                           |
| 11 08 13       | PLAYGROUND EQUIPMENT (Architectural - PBR Architects) |
| 20 00 00 00    | LIGHTING FIXTURE, REFER TO ELECTRICAL                 |
| 11 11 11 11    | CONCRETE FINISH, REFER TO CIVIL                       |
| 11 16 16 16    | CLUBS, REFER TO CIVIL                                 |
| 16 20 20 20    | ADDITIONAL REFER TO CIVIL                             |
| 11 11 11 11    | BLACK VINYL COATED 4 HIGH DRINK LINK FENCE SYSTEM     |
| 11 31 31 31    | MANUAL, DOUBLE CHAIN LINK SPRING GATE                 |
| 11 31 31 31    | CONCRETE WHEEL STOP, REFER TO CIVIL                   |

| ARCH SITE PLAN LEGEND |                                  |
|-----------------------|----------------------------------|
|                       | GRASS                            |
|                       | FLAG POLE                        |
|                       | HYDRO MULCH                      |
|                       | LIGHT POLE                       |
|                       | CONCRETE                         |
|                       | PROPERTY LINE                    |
|                       | FIRE LINE                        |
|                       | CAST CONCRETE                    |
|                       | CHAIN LINK FENCE                 |
|                       | ICC500 COMMUNITY TORNADO SHELTER |
|                       | ORNAMENTAL FENCE                 |

**ARCHITECT**

**PBR Architects, Inc.**

1400 Dallas Parkway, Suite 400  
Dallas, TX 75240  
972-255-1010  
972-255-1011 F

**CLIENT**

WYLE ISD

**DATE**

2024/04/08

**PROJECT NUMBER**

2304/8

**DRAWING HISTORY**

| No. | Description | Date |
|-----|-------------|------|
|     |             |      |
|     |             |      |
|     |             |      |
|     |             |      |
|     |             |      |

**75% CONSTRUCTION DOCUMENTS**

**BUILDING NUMBER**

**ARCHITECTURAL SITE PLAN**

**AS100**

**KREYMER ELEMENTARY SCHOOL**

BROWN STREET  
WYLE, TX 75208


75% CONSTRUCTION DOCUMENTS

**KEY PLAN**

**INTERIM NOTIFICATION**

Daniel Stuart Berger  
Architectural Registration No. 25370

These documents are incomplete  
and are for interim review only,  
and may not be used for  
regulatory approval, permit, or  
construction.

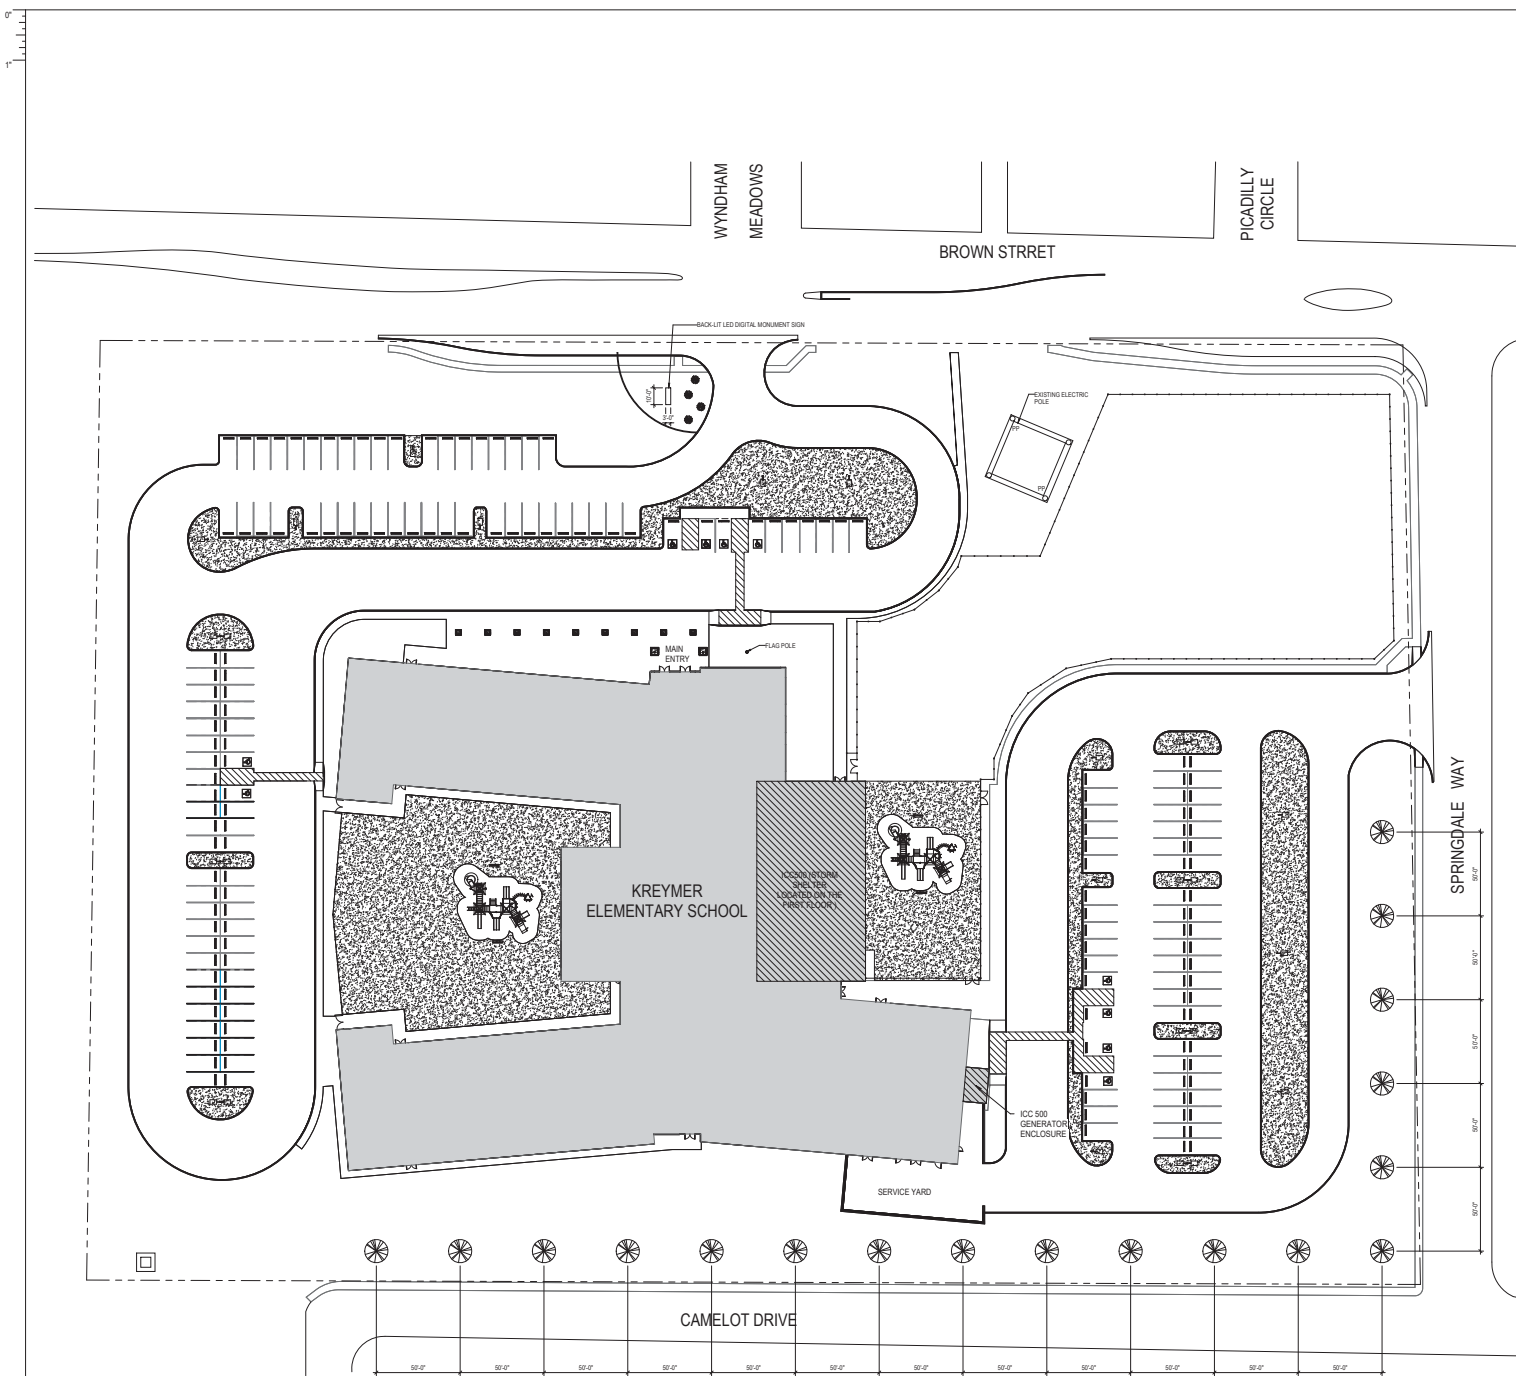


| KEYNOTE LEGEND   |                              |            |                              |                    |                        |               |                       |                           |                       |
|---|------------------------------|------------|------------------------------|--------------------|------------------------|---------------|-----------------------|---------------------------|-----------------------|
| NUMBER   | DESCRIPTION                  |            |                              |                    |                        |               |                       |                           |                       |
| <div style="border: 1px solid black; padding: 10px; margin-bottom: 20px;"> <p style="text-align: center; margin: 0;"><b>SITE INFO.</b></p> <table style="width: 100%; border-collapse: collapse;"> <tr> <td style="width: 40%;">• LOT SIZE</td> <td style="text-align: right;">- 10.12 ACRES - 440,807.2 SF</td> </tr> <tr> <td>• LANDSCAPED AREAS</td> <td style="text-align: right;">- 221,527.2 SF (49.7%)</td> </tr> <tr> <td>• PAVED AREAS</td> <td style="text-align: right;">- 112,615 SF (25.5 %)</td> </tr> <tr> <td>• BUILDING FOOTPRINT AREA</td> <td style="text-align: right;">- 106,665 SF (23.2 %)</td> </tr> </table> </div>   |                              | • LOT SIZE | - 10.12 ACRES - 440,807.2 SF | • LANDSCAPED AREAS | - 221,527.2 SF (49.7%) | • PAVED AREAS | - 112,615 SF (25.5 %) | • BUILDING FOOTPRINT AREA | - 106,665 SF (23.2 %) |
| • LOT SIZE   | - 10.12 ACRES - 440,807.2 SF |            |                              |                    |                        |               |                       |                           |                       |
| • LANDSCAPED AREAS   | - 221,527.2 SF (49.7%)       |            |                              |                    |                        |               |                       |                           |                       |
| • PAVED AREAS   | - 112,615 SF (25.5 %)        |            |                              |                    |                        |               |                       |                           |                       |
| • BUILDING FOOTPRINT AREA   | - 106,665 SF (23.2 %)        |            |                              |                    |                        |               |                       |                           |                       |
| <div style="margin-bottom: 20px;">  <div style="margin-left: 10px;"> <p>3" CALIPER SHADE TREE PER CITY OF WYILE RECOMMENDATIONS</p> </div> </div> <div style="margin-bottom: 20px;">  <div style="margin-left: 10px;"> <p>SHRUB</p> </div> </div> <div style="margin-bottom: 20px;">  <div style="margin-left: 10px;"> <p>BERMUDA GRASS SOD</p> </div> </div> <div style="margin-bottom: 20px;">  <div style="margin-left: 10px;"> <p>SHRUB AREAS</p> </div> </div> <div style="margin-bottom: 20px;">  <div style="margin-left: 10px;"> <p>SYNTHETIC TURF</p> </div> </div> <div>  <div style="margin-left: 10px;"> <p>ICC500<br/>COMMUNITY<br/>TORNADO<br/>SHELTER</p> </div> </div> |                              |            |                              |                    |                        |               |                       |                           |                       |


EXTENSION ELEVATIONS - COMPOSITE  
FROM BUILDING LAYOUT/SECTION

75% CONSTRUCTION DOCUMENTS


Checked By: [Signature]  
Drawn By: [Signature]  
Plot Stamp: 4/24/2024 6:37:22 PM

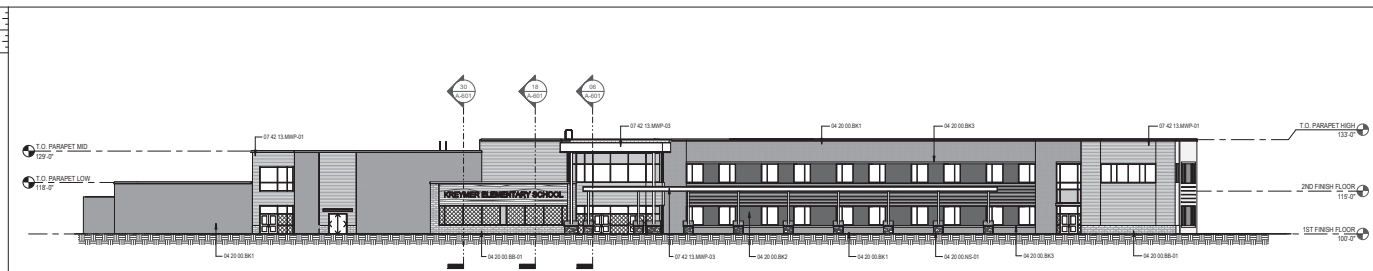


30 EXTERIOR ELEVATION - NORTH - OVERALL  
1/8" = 1'-0"

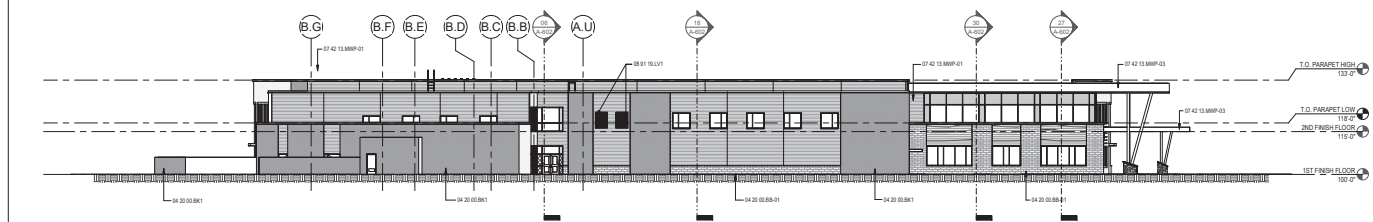

24 EXTERIOR ELEVATION - EAST - OVERALL  
1/8" = 1'-0"

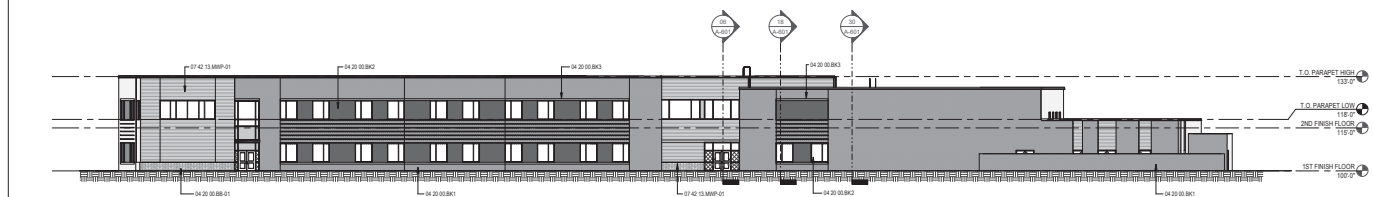

18 EXTERIOR ELEVATION - SOUTH - OVERALL  
1/8" = 1'-0"

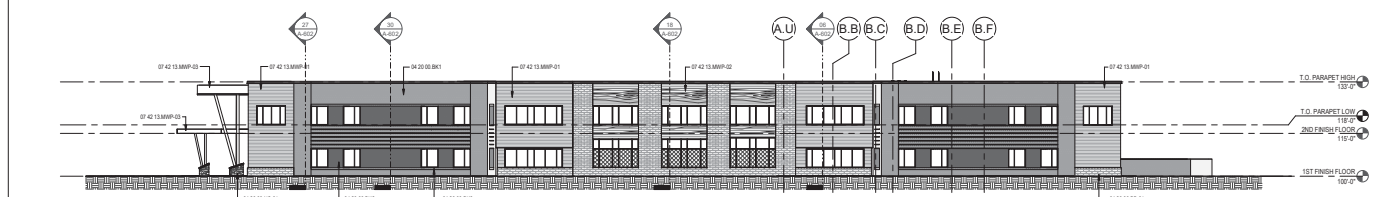

06 EXTERIOR ELEVATION - WEST - OVERALL  
1/8" = 1'-0"

### GENERAL ELEVATION NOTES

1. ALL BUILDING EXPANSION JOINTS TO BE 3" UNLESS OTHERWISE NOTED.
2. CONTROL JOINT IMAGINARY VERTICAL TO BE 3" TYPICAL UNLESS OTHERWISE NOTED. EXTEND FULL HEIGHT OF WALL.
3. 1" EXPANSION JOINT FILLER ON BOTH SIDES OF ALL STEEL UNTIL INSULATED.
4. CONTRACTOR SHALL PROVIDE WOOD-UP TO BE 8" TALL & WIDE. WOOD-UP TO INSULATE JOINTS TO BE 1" TALL & WIDE. WOOD-UP TO BE 1" TALL & WIDE.
5. EXPOSED CONCRETE WALLS, COLUMNS, AND BEAMS SHALL BE FINISHED PER COMPLETE BUILDING ENVELOPE.
### KEYNOTE LEGEND

| NUMBER | DESCRIPTION             |
|--------|-------------------------|
| 01     | BRICK TYPE 1 - BR-01    |
| 02     | BRICK TYPE 2 - BR-02    |
| 03     | BRICK TYPE 3 - BR-03    |
| 04     | BRICK TYPE 4 - BR-04    |
| 05     | BRICK TYPE 5 - BR-05    |
| 06     | BRICK TYPE 6 - BR-06    |
| 07     | BRICK TYPE 7 - BR-07    |
| 08     | BRICK TYPE 8 - BR-08    |
| 09     | BRICK TYPE 9 - BR-09    |
| 10     | BRICK TYPE 10 - BR-10   |
| 11     | BRICK TYPE 11 - BR-11   |
| 12     | BRICK TYPE 12 - BR-12   |
| 99     | BRICK TYPE 99 - BR-99   |
| 100    | BRICK TYPE 100 - BR-100 |

### GLAZING MATERIALS LEGEND

|      |                                            |
|------|--------------------------------------------|
| G1   | THERMALLY INSULATED GLAZING UNIT, TYPE 1   |
| G2   | THERMALLY INSULATED GLAZING UNIT, TYPE 2   |
| G3   | THERMALLY INSULATED GLAZING UNIT, TYPE 3   |
| G4   | THERMALLY INSULATED GLAZING UNIT, TYPE 4   |
| G5   | THERMALLY INSULATED GLAZING UNIT, TYPE 5   |
| G6   | THERMALLY INSULATED GLAZING UNIT, TYPE 6   |
| G7   | THERMALLY INSULATED GLAZING UNIT, TYPE 7   |
| G8   | THERMALLY INSULATED GLAZING UNIT, TYPE 8   |
| G9   | THERMALLY INSULATED GLAZING UNIT, TYPE 9   |
| G10  | THERMALLY INSULATED GLAZING UNIT, TYPE 10  |
| G11  | THERMALLY INSULATED GLAZING UNIT, TYPE 11  |
| G12  | THERMALLY INSULATED GLAZING UNIT, TYPE 12  |
| G99  | THERMALLY INSULATED GLAZING UNIT, TYPE 99  |
| G100 | THERMALLY INSULATED GLAZING UNIT, TYPE 100 |

### EXTERIOR MATERIALS LEGEND

|                                                                                       |                          |                                                                                       |                            |
|---------------------------------------------------------------------------------------|--------------------------|---------------------------------------------------------------------------------------|----------------------------|
|  | BK-01<br>MODULAR BRICK   |  | MWP-01<br>METAL WALL PANEL |
|  | BK-02<br>MODULAR BRICK   |  | MWP-02<br>WOOD FACE PANE   |
|  | BK-03<br>MODULAR BRICK   |                                                                                       |                            |
|  | CS-01<br>CAST STONE      |                                                                                       |                            |
|  | NS-01<br>NATURAL STONE   |                                                                                       |                            |
|  | BB-01<br>BURNISHED BLOCK |                                                                                       |                            |