




ENGINEERING, L.L.C.
1919 S. Shiloh Road
Suite 440, LB 44
Garland, Texas 75042
Ph: 972-278-2948
TX Registration # F-12266

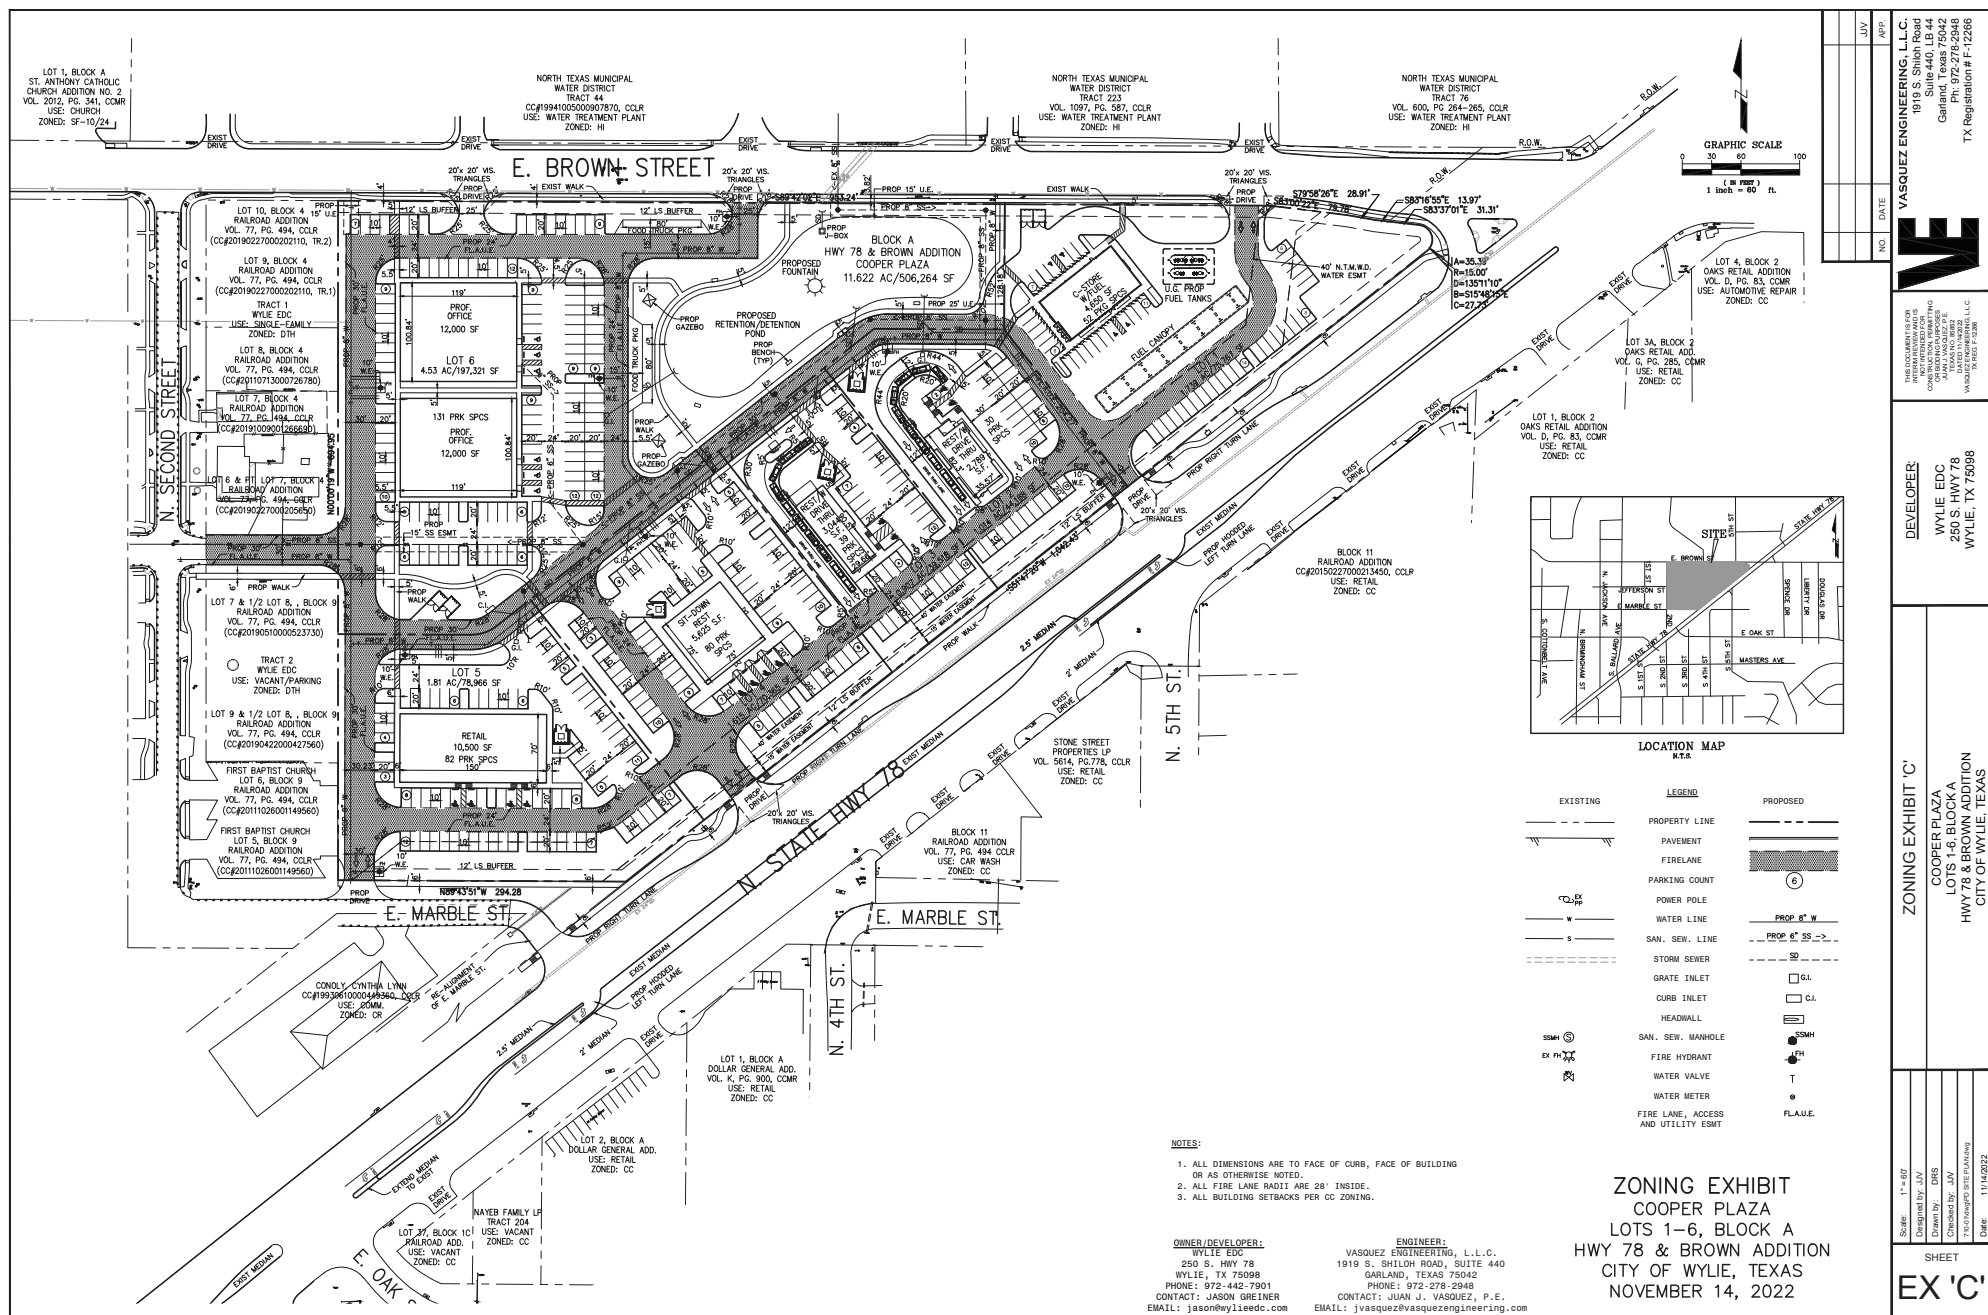

THIS DOCUMENT IS FOR
INTERIM REVIEW AND IS
NOT INTENDED FOR
CONSTRUCTION, PERMITTING
OR BIDDING PURPOSES
JUAN J. VASQUEZ, P.E.
TEXAS NO. 001852
DATED 11/14/2022
VASQUEZ ENGINEERING, L.L.C.
2000 E. 15TH ST., SUITE 100
DALLAS, TEXAS 75206

DEVELOPER:
WYLIE EDC
250 S. HWY 78
WYLIE, TX 75098

ZONING EXHIBIT 'C'

COOPER PLAZA
 LOTS 1-6, BLOCK A
 HWY 78 & BROWN ADDITION

Scale: 1" = 60'

Designed by: JUV

Drawn by: DRS

Checked by: JUV

10-0 YangPO SITE PLAN.dwg

SHEET
EX 'C