


**NOTES:**

1. THIS PLAN DOES NOT REPRESENT A TITLE SURVEY.
2. ALL DISTANCES ARE GROUND UNLESS OTHERWISE NOTED.
3. THE BASIS OF THE MERIDIANS AND COORDINATES FOR THIS PLAT IS THE NORTH CAROLINA STATE PLANE COORDINATE SYSTEM, NORTH AMERICAN DATUM 1983 (NCSPCS NAD 83), BASED ON DIFFERENTIAL GPS OBSERVATIONS PERFORMED ON DECEMBER 19, 2017.
4. VERTICAL INFORMATION SHOWN, BASED ON THE NORTH AMERICAN VERTICAL DATUM OF 1988 (NAVD '88) IN US FEET.
5. THIS PROPERTY IS LOCATED IN FLOOD ZONE "X," AREA DETERMINED TO BE OUTSIDE 0.2% CHANCE OF ANNUAL FLOOD BASED UPON FEMA COMMUNITY PANEL #3720060800K, EFFECTIVE FEBRUARY 2, 2007.
6. PROPERTY OWNER: TOWN OF APEX
7. TOTAL PARCEL ACREAGE: 207.3 ACRES

**SURVEY NOTE:**

INFORMATION SHOWN ON THIS PLAN IS TAKEN FROM A SURVEY BY TOWER ENGINEERING PROFESSIONALS, INC., DATED: 12-19-17. ALL INFORMATION SHOWN ON THIS PLAN IS FOR REFERENCE ONLY. ANY DISCREPANCIES SHOWN ON THIS PLAN SHALL BE SUPERCEDED BY THE ABOVE REFERENCED SURVEY.

LEGEND	
	EXIST. PROPERTY LINE
	ADJ. PROPERTY LINE
	PROPERTY CORNER
	IRON ROD FOUND
	CONCRETE MONUMENT
	EXIST. UTILITY POLE
	EXIST. TELCO PEDESTAL
	EXIST. POWER PEDESTAL
	EXIST. CONTOUR LINE
	EDGE OF PAVEMENT
	OVERHEAD WIRE
	CHAIN LINK FENCE
	EXISTING TREE LINE

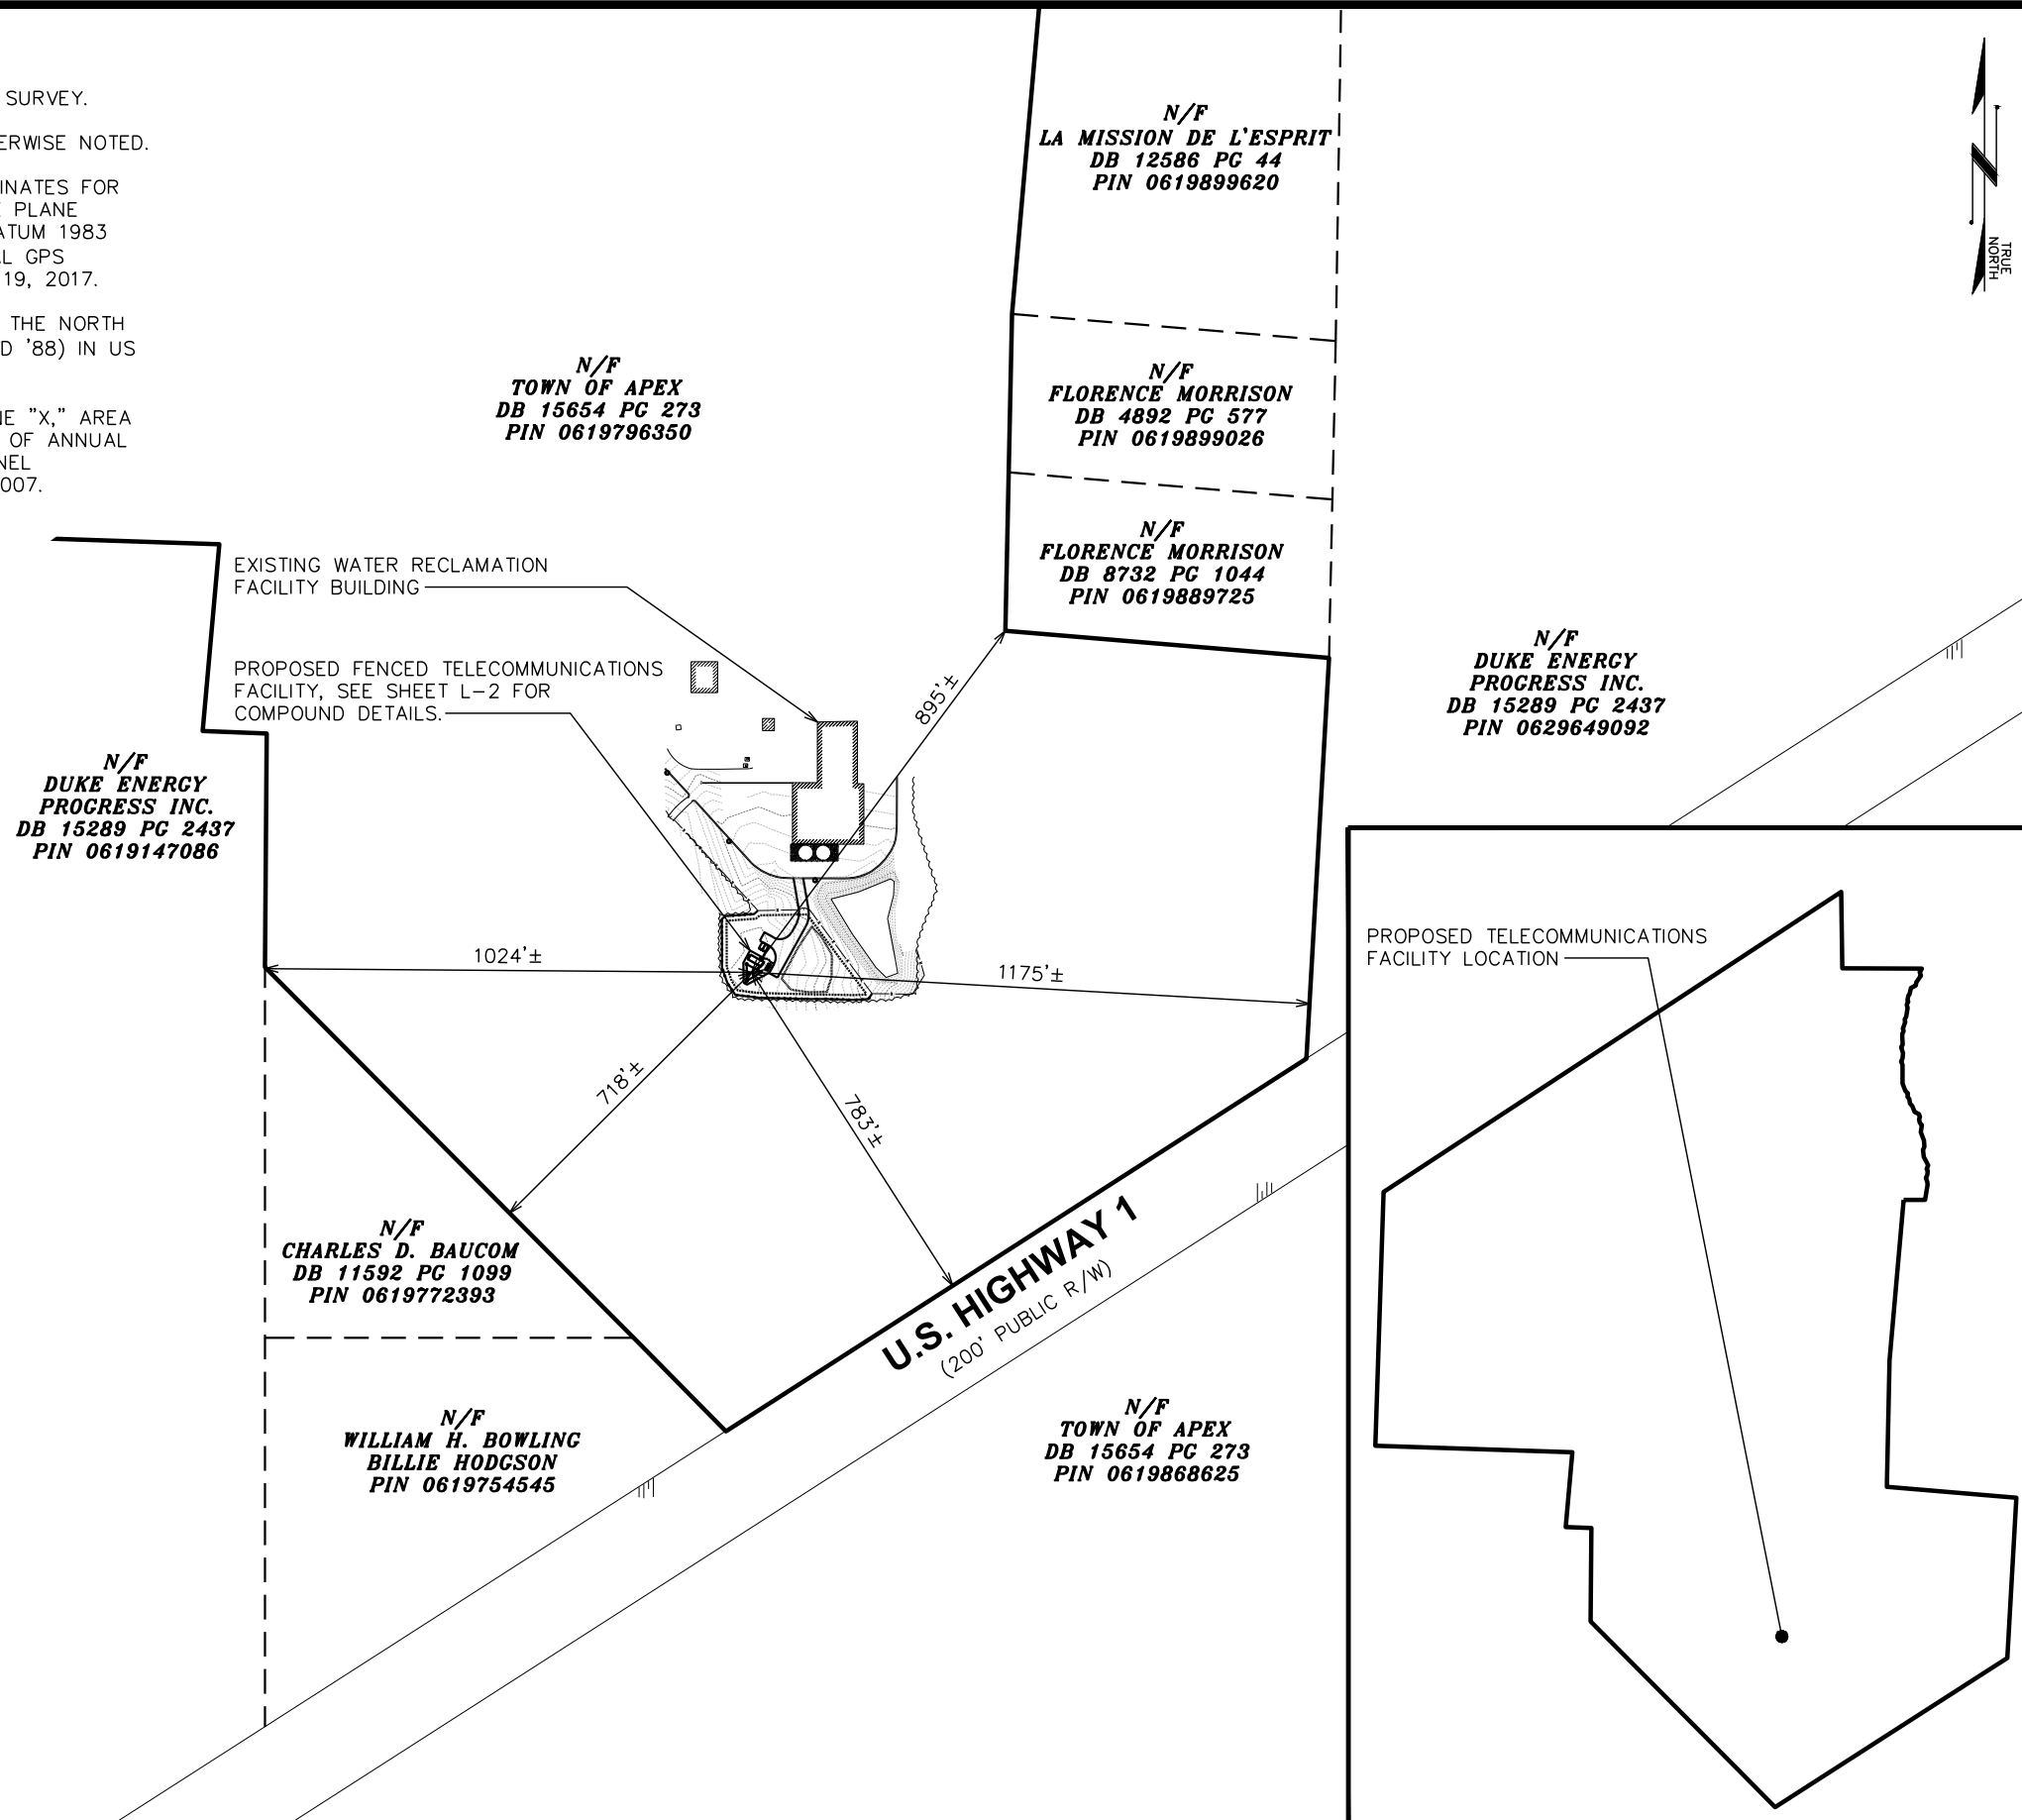

PLANS PREPARED FOR:

300 SOUTH SALISBURY STREET  
RALEIGH, NC 27601  
OFFICE: (919) 856-6160

PROJECT INFORMATION:

**W.W.R.W.R.F.**

3500 RECLAMATION ROAD  
NEW HILL, NC 27562  
(WAKE COUNTY)

PLANS PREPARED BY:

**TOWER ENGINEERING PROFESSIONALS**

326 TRYON ROAD  
RALEIGH, NC 27603-3530  
OFFICE: (919) 661-6351  
www.tepgroup.net  
N.C. LICENSE # C-1794

SEAL:

**LEASE EXHIBIT**  
DO NOT USE FOR CONSTRUCTION

REV	DATE	ISSUED FOR:
2	04-25-18	UPDATED LE
1	01-15-18	SHELTER # GENERATOR
0	01-05-18	LEASE EXHIBIT

DRAWN BY: CKB CHECKED BY: JBG


SHEET TITLE:

**SITE PLAN**


SHEET NUMBER: **L-1** REVISION: **2**

TEP#: 83137.149907

**SITE PLAN**  
SCALE: 1" = 400'

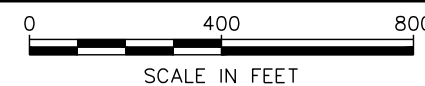



**PARCEL INSET**  
SCALE: 1" = 1000'

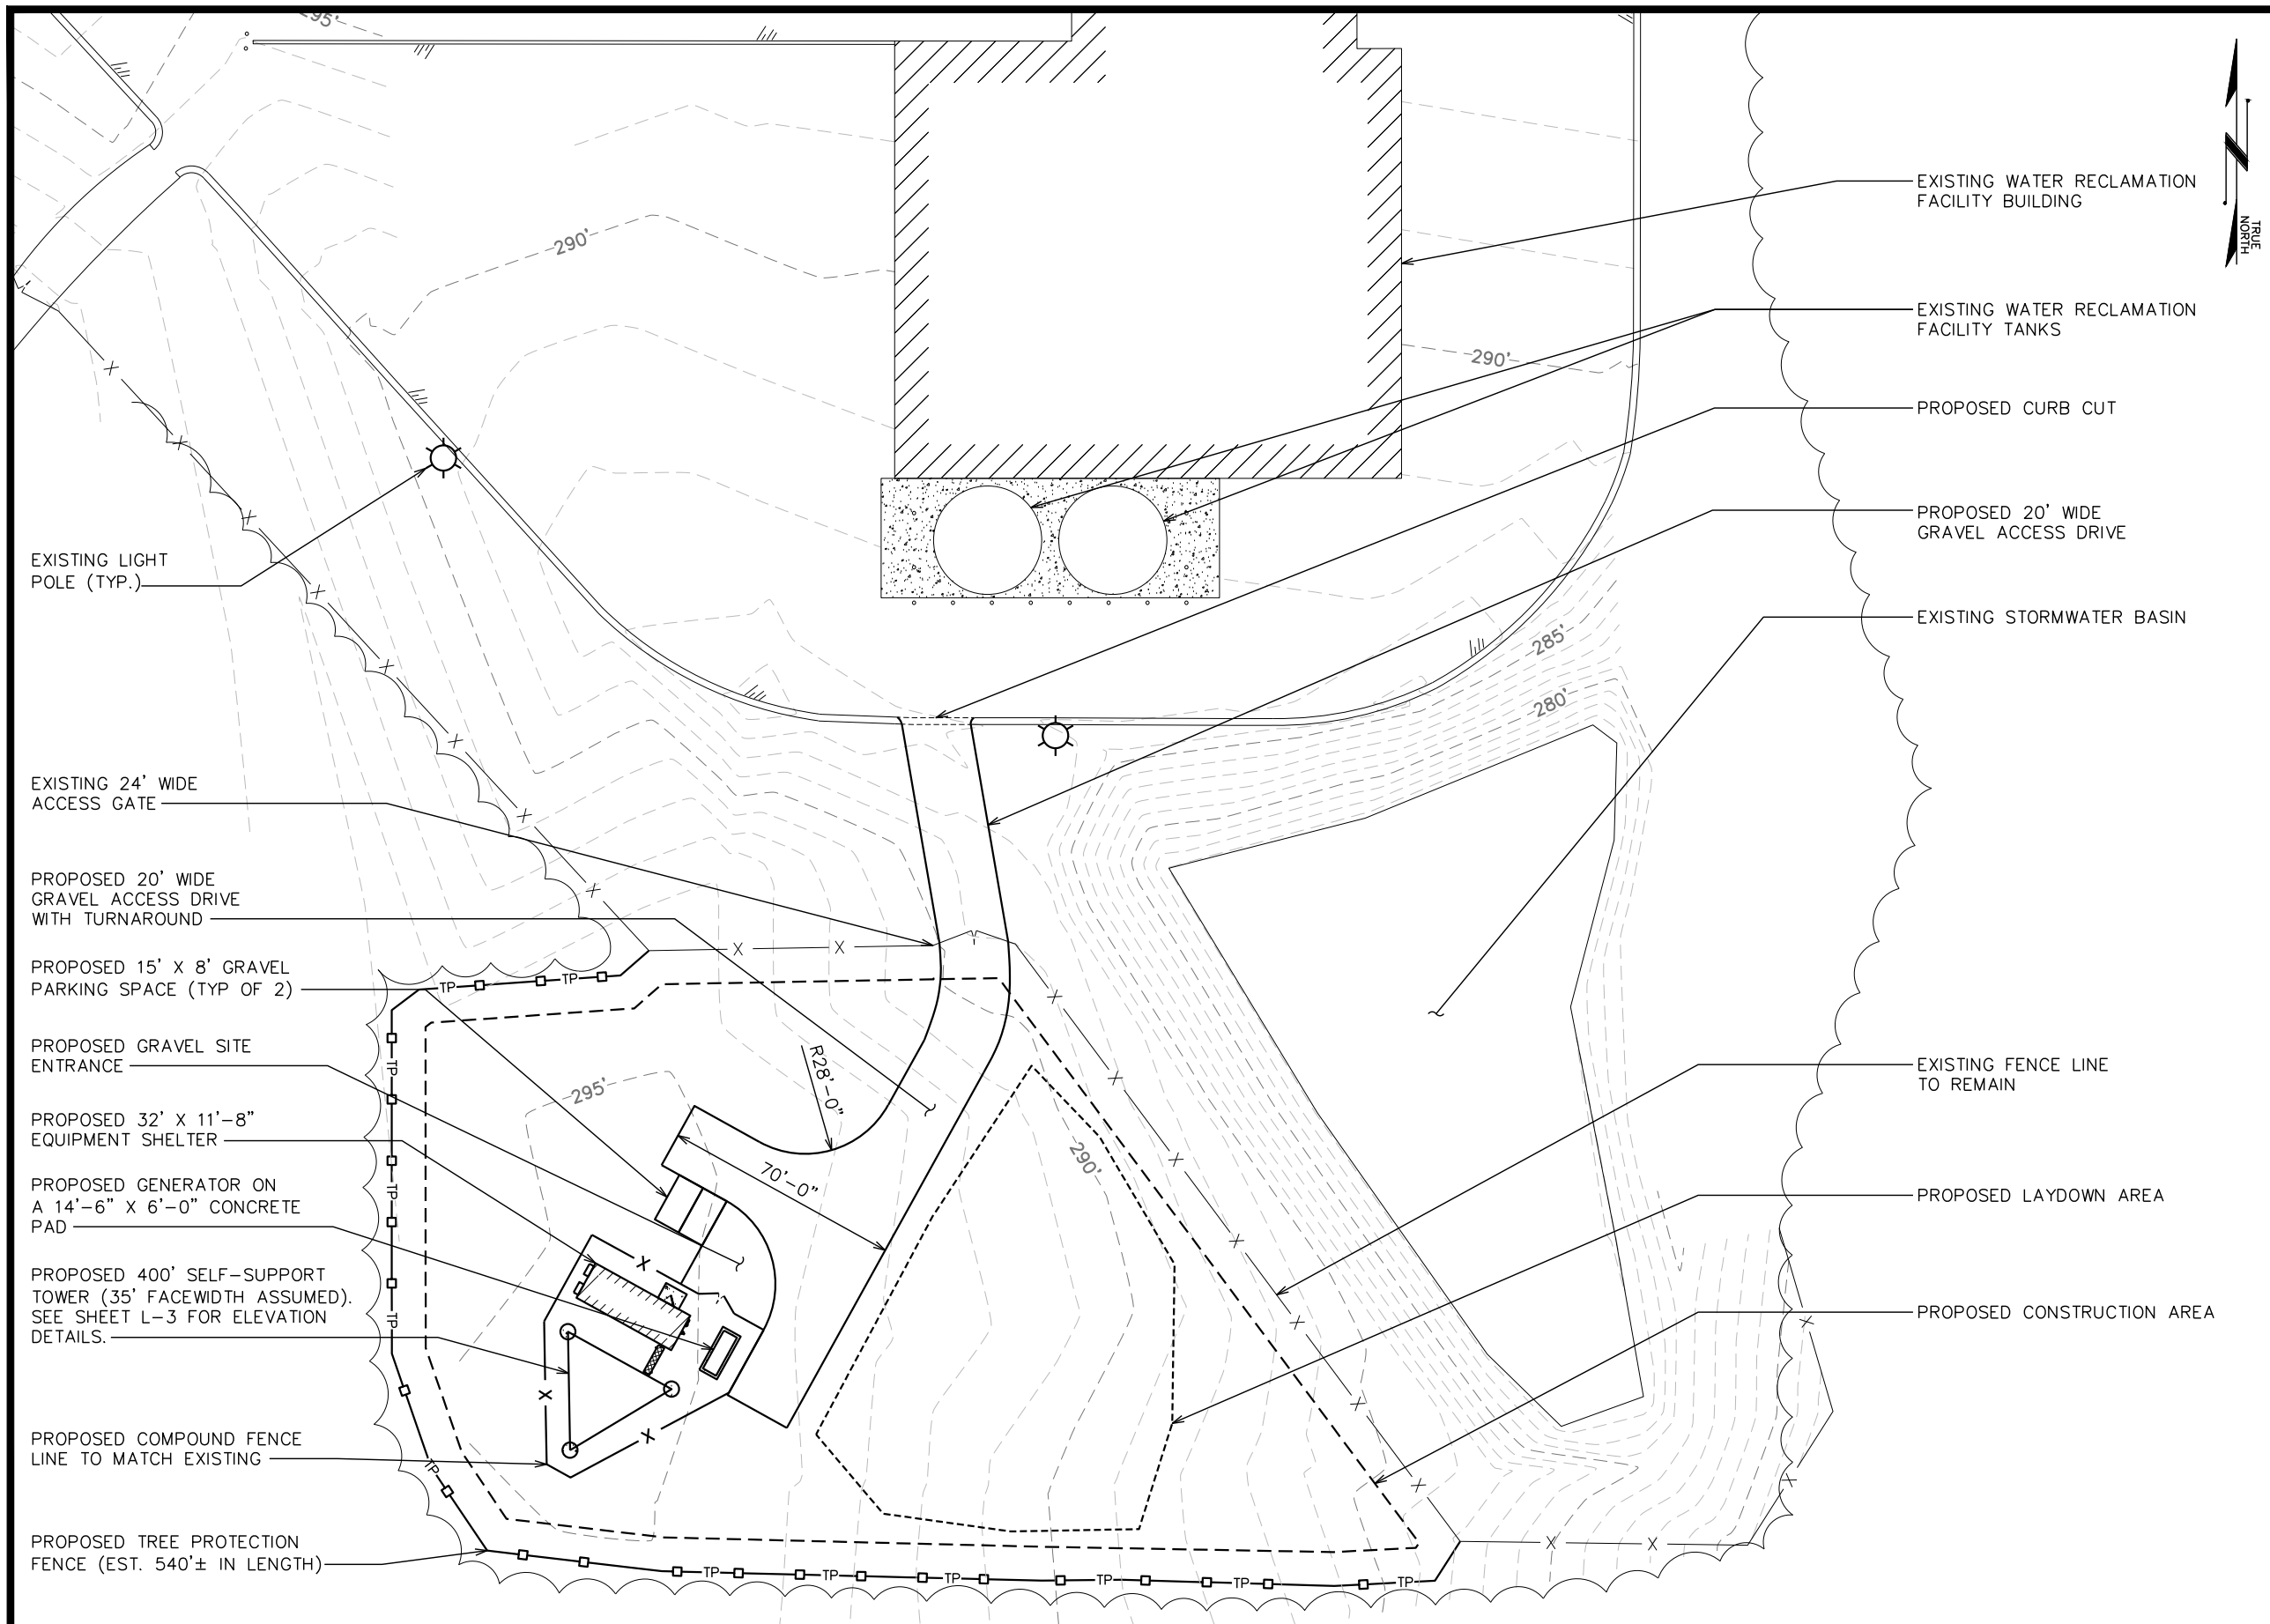

PLANS PREPARED FOR:  
  
**WAKE COUNTY**  
 NORTH CAROLINA  
 300 SOUTH SALISBURY STREET  
 RALEIGH, NC 27601  
 OFFICE: (919) 856-6160

PROJECT INFORMATION:  
**W.W.R.W.R.F.**  
 3500 RECLAMATION ROAD  
 NEW HILL, NC 27562  
 (WAKE COUNTY)

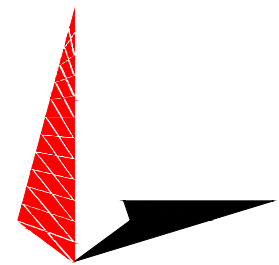PLANS PREPARED BY:  
  
**TOWER ENGINEERING PROFESSIONALS**  
 326 TRYON ROAD  
 RALEIGH, NC 27603-3530  
 OFFICE: (919) 661-6351  
 www.tepgroup.net  
 N.C. LICENSE # C-1794

SEAL:  


REV	DATE	ISSUED FOR:
2	04-25-18	UPDATED LE
1	01-15-18	SHELTER & GENERATOR
0	01-05-18	LEASE EXHIBIT

DRAWN BY: CKB | CHECKED BY: JBG


SHEET TITLE:  
**COMPOUND  
 DETAIL**



SHEET NUMBER:  
**L-2**

REVISION:  
**2**


TEP#: 83137.149907

**COMPOUND DETAIL**  
 SCALE: 1" = 50'

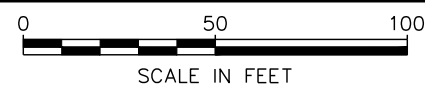

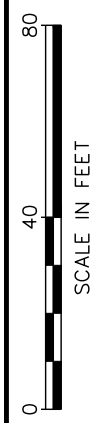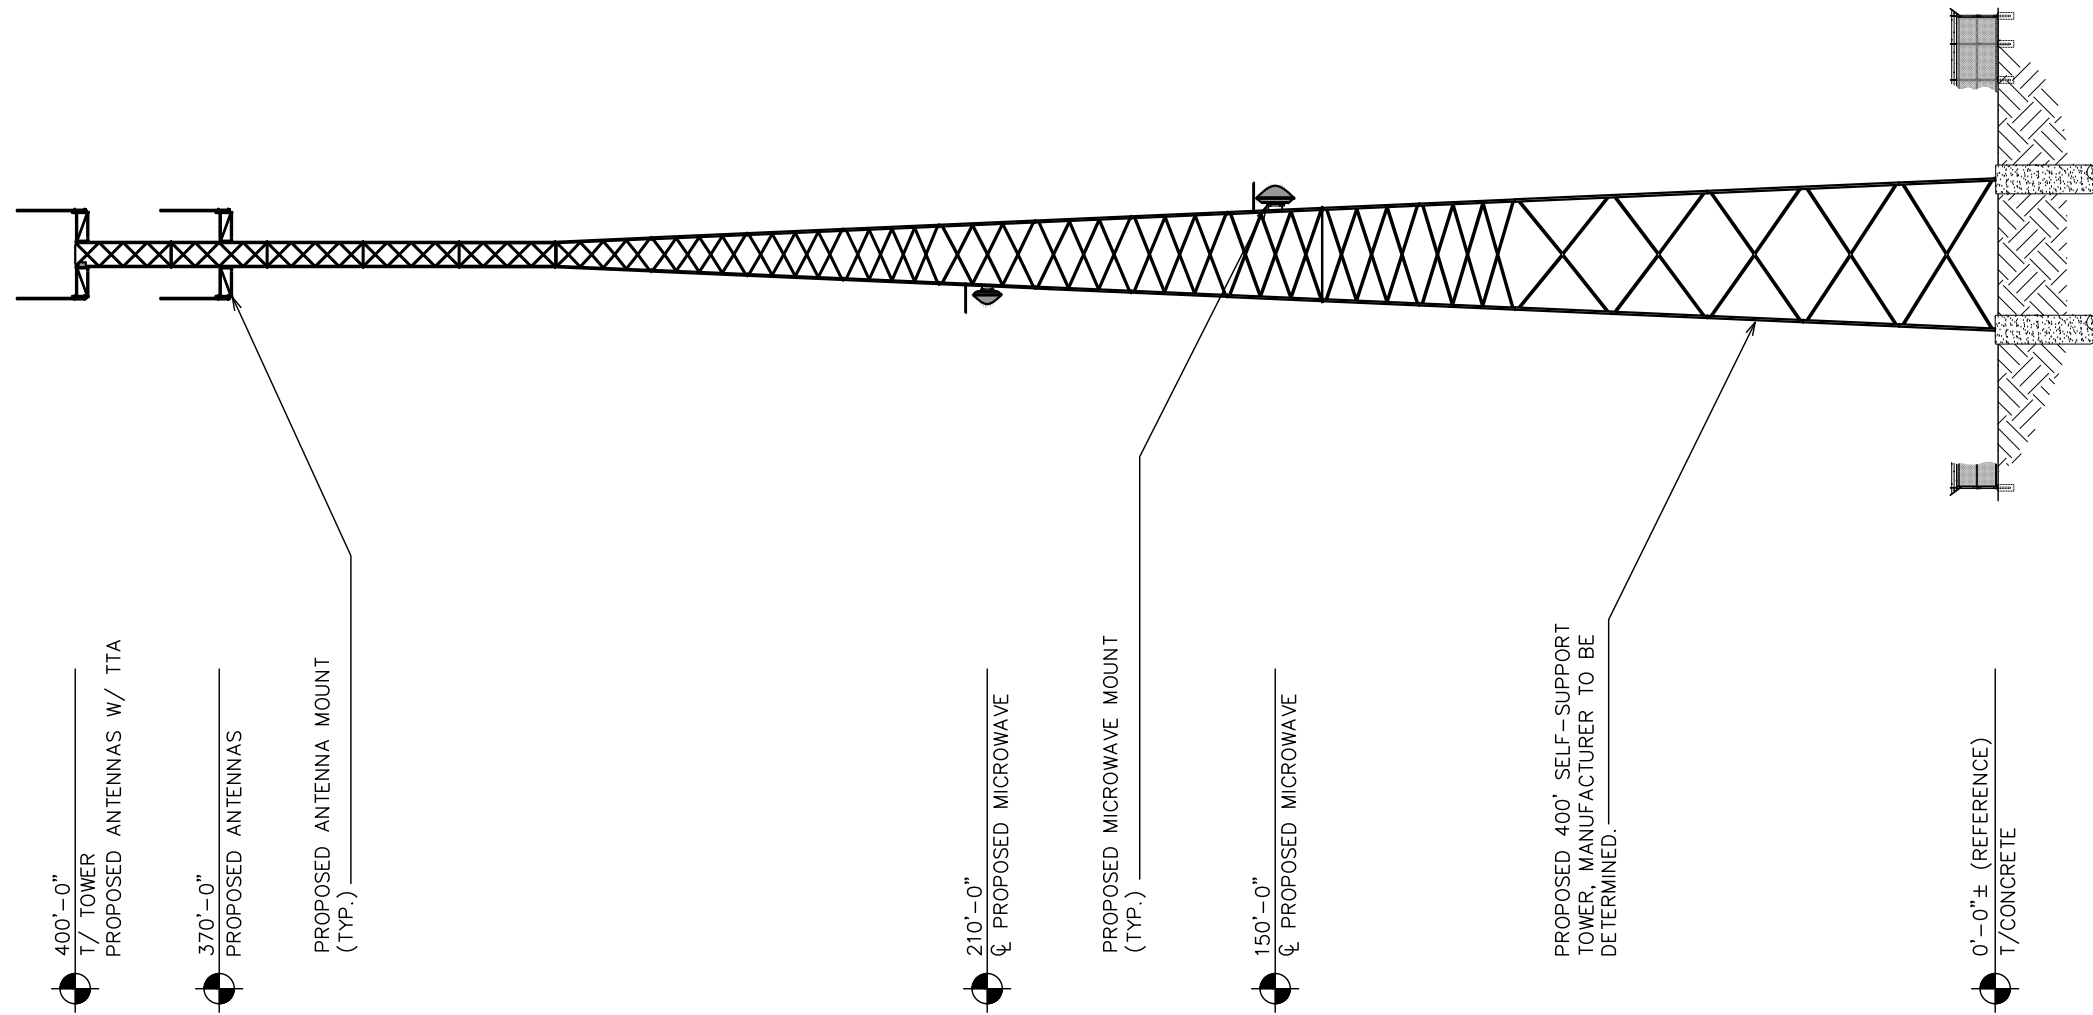

PLANS PREPARED FOR:



**WAKE COUNTY**  
NORTH CAROLINA

300 SOUTH SALISBURY STREET  
RALEIGH, NC 27601  
OFFICE: (919) 856-6160

PROJECT INFORMATION:

**W.W.R.W.R.F.**

3500 RECLAMATION ROAD  
NEW HILL, NC 27562  
(WAKE COUNTY)

PLANS PREPARED BY:



**TOWER ENGINEERING PROFESSIONALS**

326 TRYON ROAD  
RALEIGH, NC 27603-3530  
OFFICE: (919) 661-6351  
www.tepgroup.net

N.C. LICENSE # C-1794

SEAL:

**LEASE EXHIBIT**  
DO NOT USE FOR  
CONSTRUCTION

REV	DATE	ISSUED FOR:
2	04-25-18	UPDATED LE
1	01-15-18	SHELTER # GENERATOR
0	01-05-18	LEASE EXHIBIT

DRAWN BY: CKB    CHECKED BY: JBG

SHEET TITLE:

**TOWER ELEVATION**

SHEET NUMBER: **L-3**

REVISION: **2**

TEP#: 83137.149907

**TOWER ELEVATION**  
SCALE: 1" = 40'