

LYLE·COOK·MARTIN
ARCHITECTS

310 Franklin Street / Clarksville, TN 37040
TEL 931.552.4771 / email: bmartin@lylecookmartin.com

**LEGEND'S BANK
ASHLAND CITY**
525 S. MAIN ST. ASHLAND CITY, TN. 37015


ELEVATIONS

LCM Project No.	1371
Issue Date	10.07.2022
Drawn By	IJB/BAM/CES
Revision Date	
Revision Date	
Revision Date	


A3.0
SHEET NO.

KEYNOTES TO EXTERIOR ELEVATIONS


1. PREFINISHED STANDING SEAM ROOF OVER SELF ADHERING ICE AND WATER SHIELD OVER MECHANICALLY ATTACHED 1/2" THICK HIGH DENSITY (HD) COVER BOARD OVER TWO STAGGERED LAYERS POLYISOCYANURATE INSULATION.
2. PREFINISHED BREAKMETAL FASCIA AND/OR WALL AND SOFFIT TRIM OVER WOOD FRAMING AND/OR BLOCKING.
3. ACM EXTERIOR WALL PANEL SYSTEM (COLOR SELECTION A) OVER.
4. ACM EXTERIOR WALL PANEL SYSTEM (COLOR SELECTION B) OVER.
5. SMOOTH FACE ARCHITECTURAL CAST STONE MASONRY VENEER BELOW BRICK VENEER.
6. ALUMINUM AND GLASS STOREFRONT AND/OR ENTRY SYSTEMS.
7. ALUMINUM AND SPANDREL GLASS - BUTT GLAZED STOREFRONT SYSTEM WITH CONCEALED VERTICAL FRAMING MEMBER BEHIND EACH VERTICAL GLASS JOINT - TYPICAL.
8. BRICK VENEER.
9. PRE-FINISHED BREAKMETAL TRIM OVER WOOD FRAMING/BLOCKING TO FORM WALL CAP DETAIL.
10. ACM EXTERIOR WALL PANEL SYSTEM (COLOR SELECTION B) OVER EXTENDED STEEL BEAM AND/OR WOOD FRAMING SUPPORTING DRIVE-THRU ROOF OVERHANG.
11. PRE-FINISHED FLUSH PANEL METAL SOFFIT SYSTEM EQUAL TO PAC CLAD - PETERSEN ALUMINUM'S FLUSH/REVEAL SOFFIT PANEL SYSTEM.
12. PRE-FINISHED BREAKMETAL GUTTER AND/OR DOWNSPOUT SYSTEM - ROUTING RAIN WATER INTO BELOW GRADE DRAINAGE SYSTEM.
13. PAINTED HOLLOW METAL FRAME AND INSULATING DOOR.
14. CONCRETE SIDEWALK AND/OR CURB.
15. ASPHALT AND/OR CONCRETE PAVING SURFACE.
16. APPROXIMATE LOCATION AND SIZE OF BANK EQUIPMENT - NIGHT DEPOSIT UNIT.
17. BANK EQUIPMENT DRIVE THROUGH WINDOW - COORDINATE EXACT INSTALLATION REQUIREMENTS BETWEEN WALL FRAMING, MASONRY AND BANK EQUIPMENT VENDOR'S PRODUCTS.

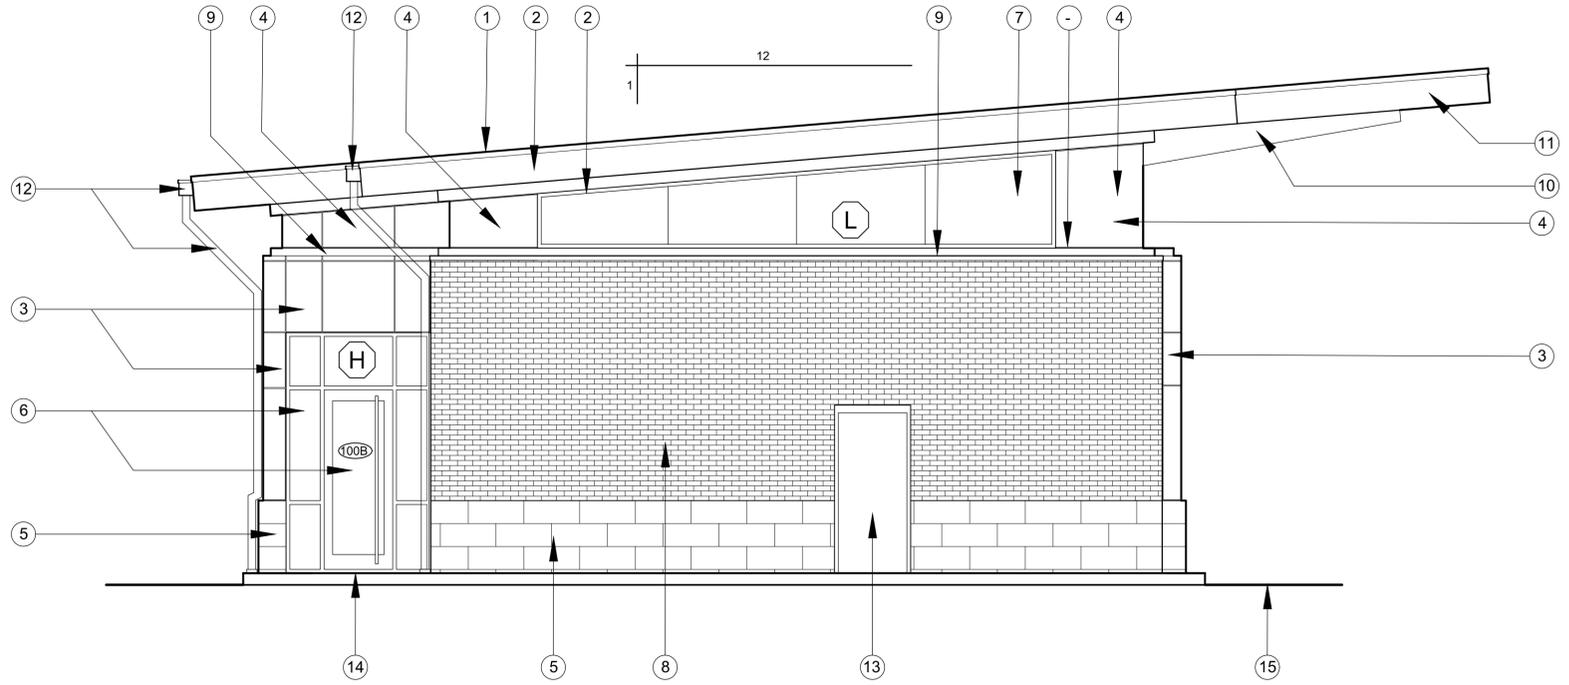


1
A3.0 REAR ELEVATION
PLAN NORTH ORIENTATION 1/4" = 1'-0"

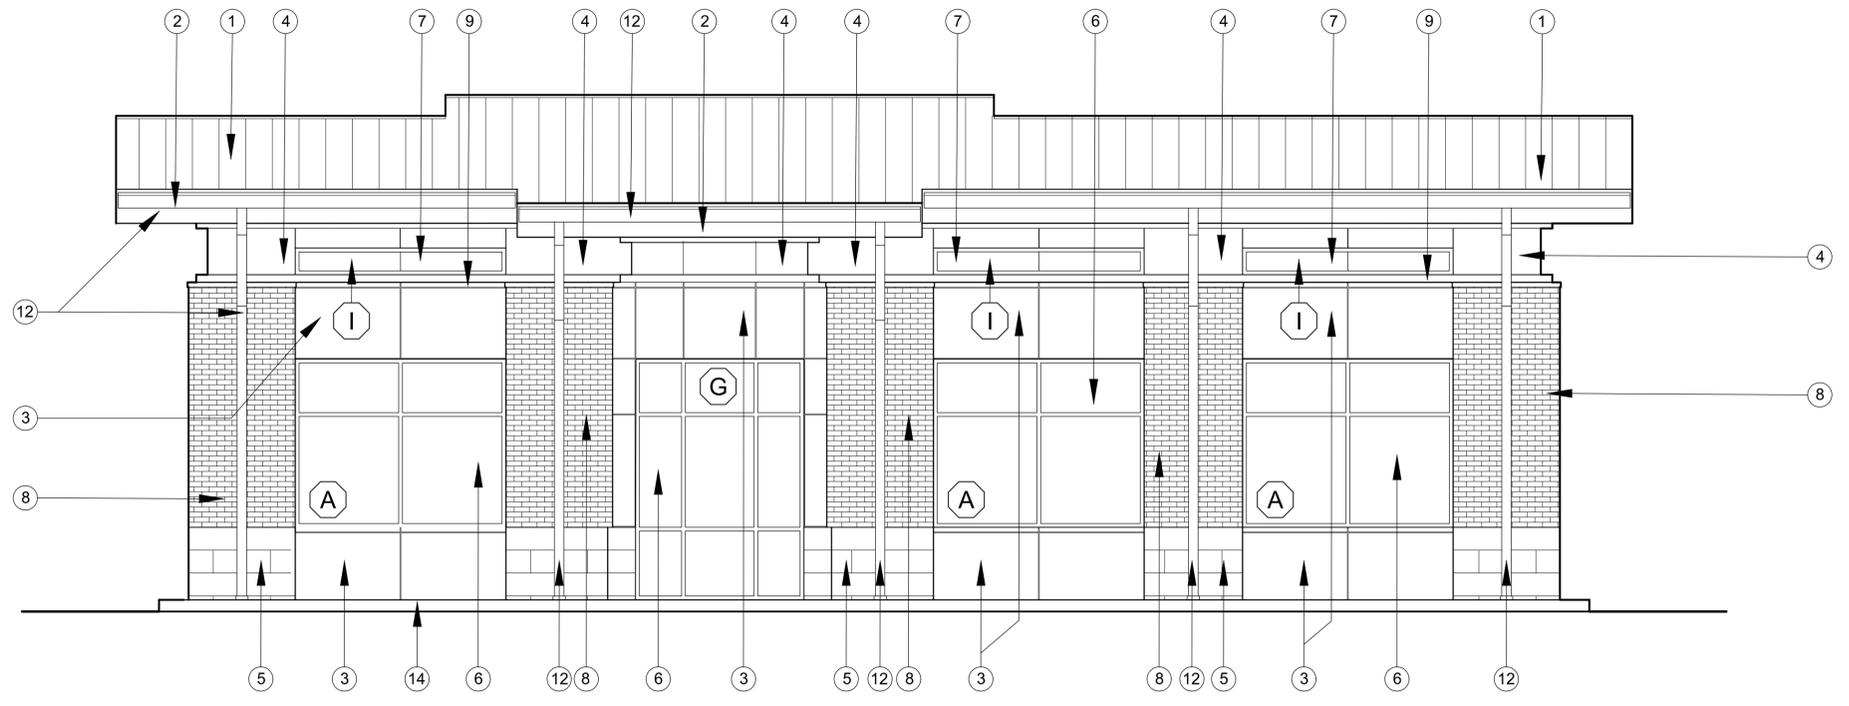

2
A3.0 ENTRANCE SIDE ELEVATION
PLAN EAST ORIENTATION 1/4" = 1'-0"

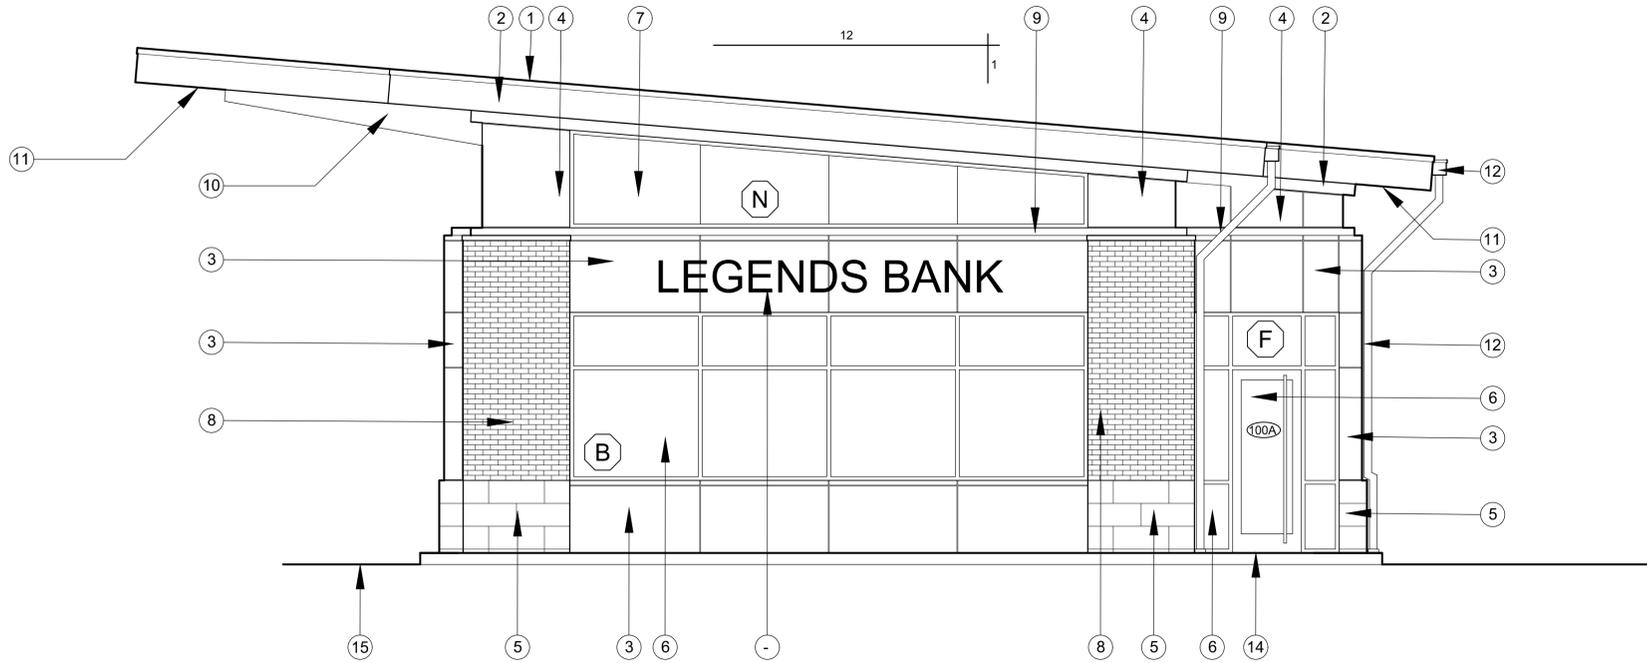


1 FRONT ELEVATION
A3.1 PLAN SOUTH ORIENTATION 1/4" = 1'-0"

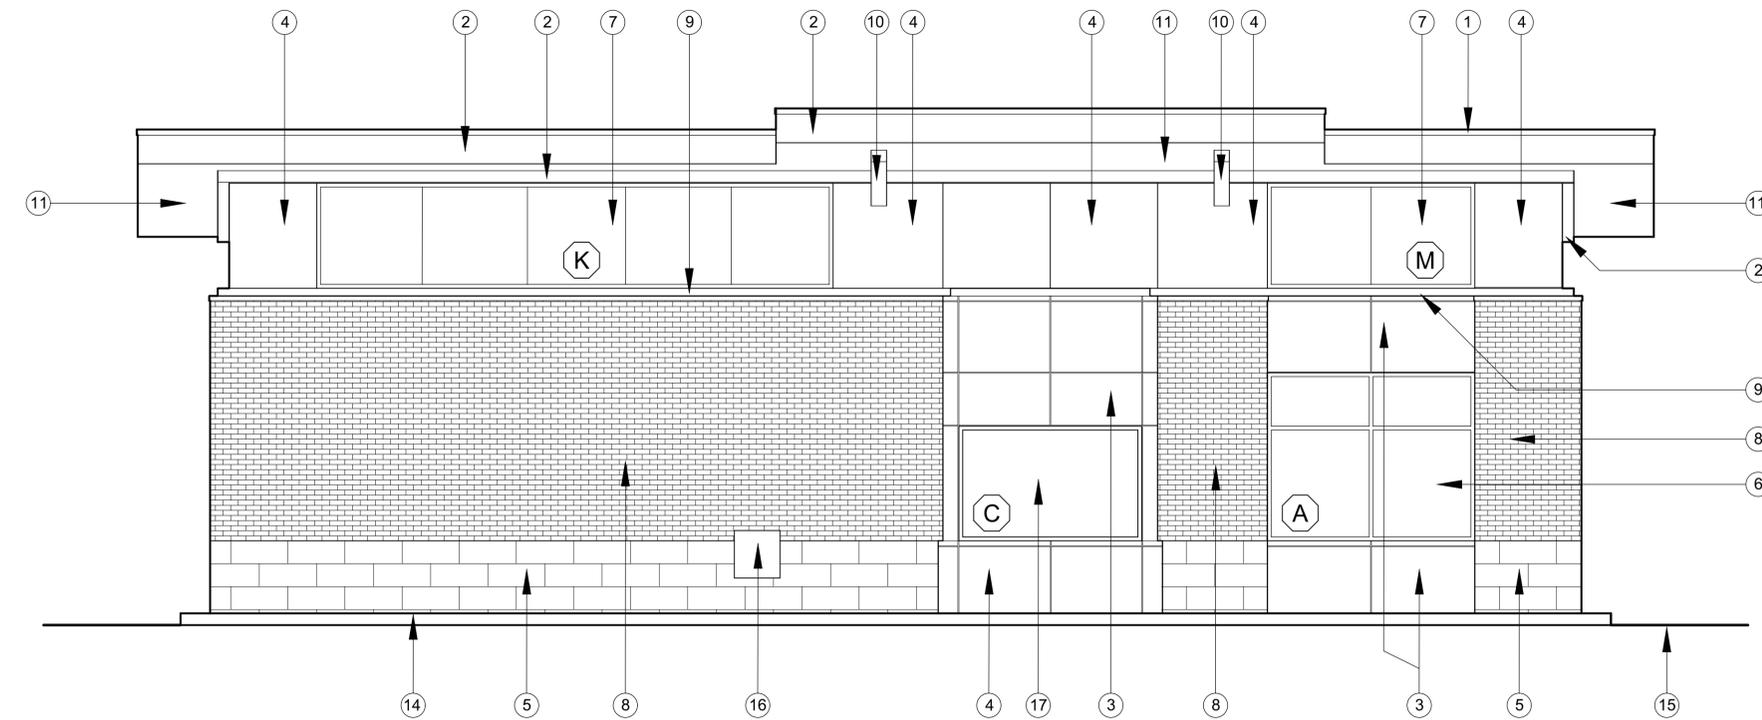

2 DRIVE-THRU SIDE ELEVATION
A3.1 PLAN WEST ORIENTATION 1/4" = 1'-0"

KEYNOTES TO EXTERIOR ELEVATIONS

1. PREFINISHED STANDING SEAM ROOF OVER SELF ADHERING ICE AND WATER SHIELD OVER MECHANICALLY ATTACHED 1/2" THICK HIGH DENSITY (HD) COVER BOARD OVER TWO STAGGERED LAYERS POLYISOCYANURATE INSULATION.
2. PREFINISHED BREAKMETAL FASCIA AND/OR WALL AND SOFFIT TRIM OVER WOOD FRAMING AND/OR BLOCKING.
3. ACM EXTERIOR WALL PANEL SYSTEM (COLOR SELECTION A) OVER.
4. ACM EXTERIOR WALL PANEL SYSTEM (COLOR SELECTION B) OVER.
5. SMOOTH FACE ARCHITECTURAL CAST STONE MASONRY VENEER BELOW BRICK VENEER.
6. ALUMINUM AND GLASS STOREFRONT AND/OR ENTRY SYSTEMS.
7. ALUMINUM AND SPANDREL GLASS - BUTT GLAZED STOREFRONT SYSTEM WITH CONCEALED VERTICAL FRAMING MEMBER BEHIND EACH VERTICAL GLASS JOINT - TYPICAL.
8. BRICK VENEER.
9. PRE-FINISHED BREAKMETAL TRIM OVER WOOD FRAMING/BLOCKING TO FORM WALL CAP DETAIL.
10. ACM EXTERIOR WALL PANEL SYSTEM (COLOR SELECTION B) OVER EXTENDED STEEL BEAM AND/OR WOOD FRAMING SUPPORTING DRIVE-THRU ROOF OVERHANG.
11. PRE-FINISHED FLUSH PANEL METAL SOFFIT SYSTEM EQUAL TO PAC CLAD - PETERSEN ALUMINUM'S FLUSH/REVEAL SOFFIT PANEL SYSTEM.
12. PRE-FINISHED BREAKMETAL GUTTER AND/OR DOWNSPOUT SYSTEM - ROUTING RAIN WATER INTO BELOW GRADE DRAINAGE SYSTEM.
13. PAINTED HOLLOW METAL FRAME AND INSULATING DOOR.
14. CONCRETE SIDEWALK AND/OR CURB.
15. ASPHALT AND/OR CONCRETE PAVING SURFACE.
16. APPROXIMATE LOCATION AND SIZE OF BANK EQUIPMENT - NIGHT DEPOSIT UNIT.
17. BANK EQUIPMENT DRIVE THROUGH WINDOW - COORDINATE EXACT INSTALLATION REQUIREMENTS BETWEEN WALL FRAMING, MASONRY AND BANK EQUIPMENT VENDOR'S PRODUCTS.

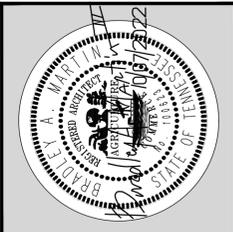

LYLE·COOK·MARTIN
ARCHITECTS

310 Franklin Street / Clarksville, TN 37040
TEL. 931.552.4771 / email: bmartin@lylecookmartin.com

LEGENDS BANK
ASHLAND CITY
525 S. MAIN ST. ASHLAND CITY, TN. 37015

ELEVATIONS

LCM Project No.	1371
Issue Date	10.07.2022
Drawn By	IJB/BAM/CES
Revision Date	
Revision Date	
Revision Date	

A3.1
SHEET NO.