



Ashland City Fire, Building & Life Safety Department

101 Court Street

Ashland City TN 37015

Fire & Life Safety: (615) 792-4531 – Building Codes (615) 792-6455

APPLICATION FOR SITE PLAN APPROVAL

Date Received: 2/10/2022

Property Address: 2437 BELL ST
ASHLAND CITY, TN 37015

Map # 55E Parcel # _____ Acreage: 6.51

Property Owner(s): B001.00
ASHLAND RENTALS LLC
3699 SWEETHOME RD

Phone: STEVE 615-504-8762 ASHLAND CITY, TN 37015


Description of project being reviewed: _____

WE HAVE (2) NEW CONSTRUCTION BUILDS GOING
HERE AND NEED TO AMEND THE PUD IN ATTEMPT
TO BUILD (6) MORE HOUSES.

Having submitted plans for review by the Ashland City Planning Commission, I understand that I am responsible for all review fees incurred by the Town of Ashland City. I understand that the fee paid at the time of submittal is not applicable for the fees incurred through review. With my signature, I verify that I fully understand that I am responsible for said fees, and that I have received a copy of Ordinance #165.

ASHLAND CITY PLANNING COMMISSION SITE PLAN REVIEW FEE: \$100.00

NEXT SCHEDULED MEETING: _____


Applicant's Signature


2/10/2022
Date

SHEET C2.1
DATE: 6-9-17
SCALE: 1" = 50'
DRAWN BY: DCM
CHECKED BY: KAC/0017
PROJECT: 1705004-ACTION

PROJECT: MULTI-FAMILY SITE PLAN FOR 2543 BELL ST. TOWNHOMES
LOCATION: ASHLAND CITY, CHEATHAM COUNTY, TENNESSEE



FellerFinch
6 ASSOCIATES, L.L.C.
Engineers & Land Planners
725 Cool Springs Blvd., Suite 600
Franklin, Tennessee 37067
Phone: (615) 453-7000
www.fellerfinch.com

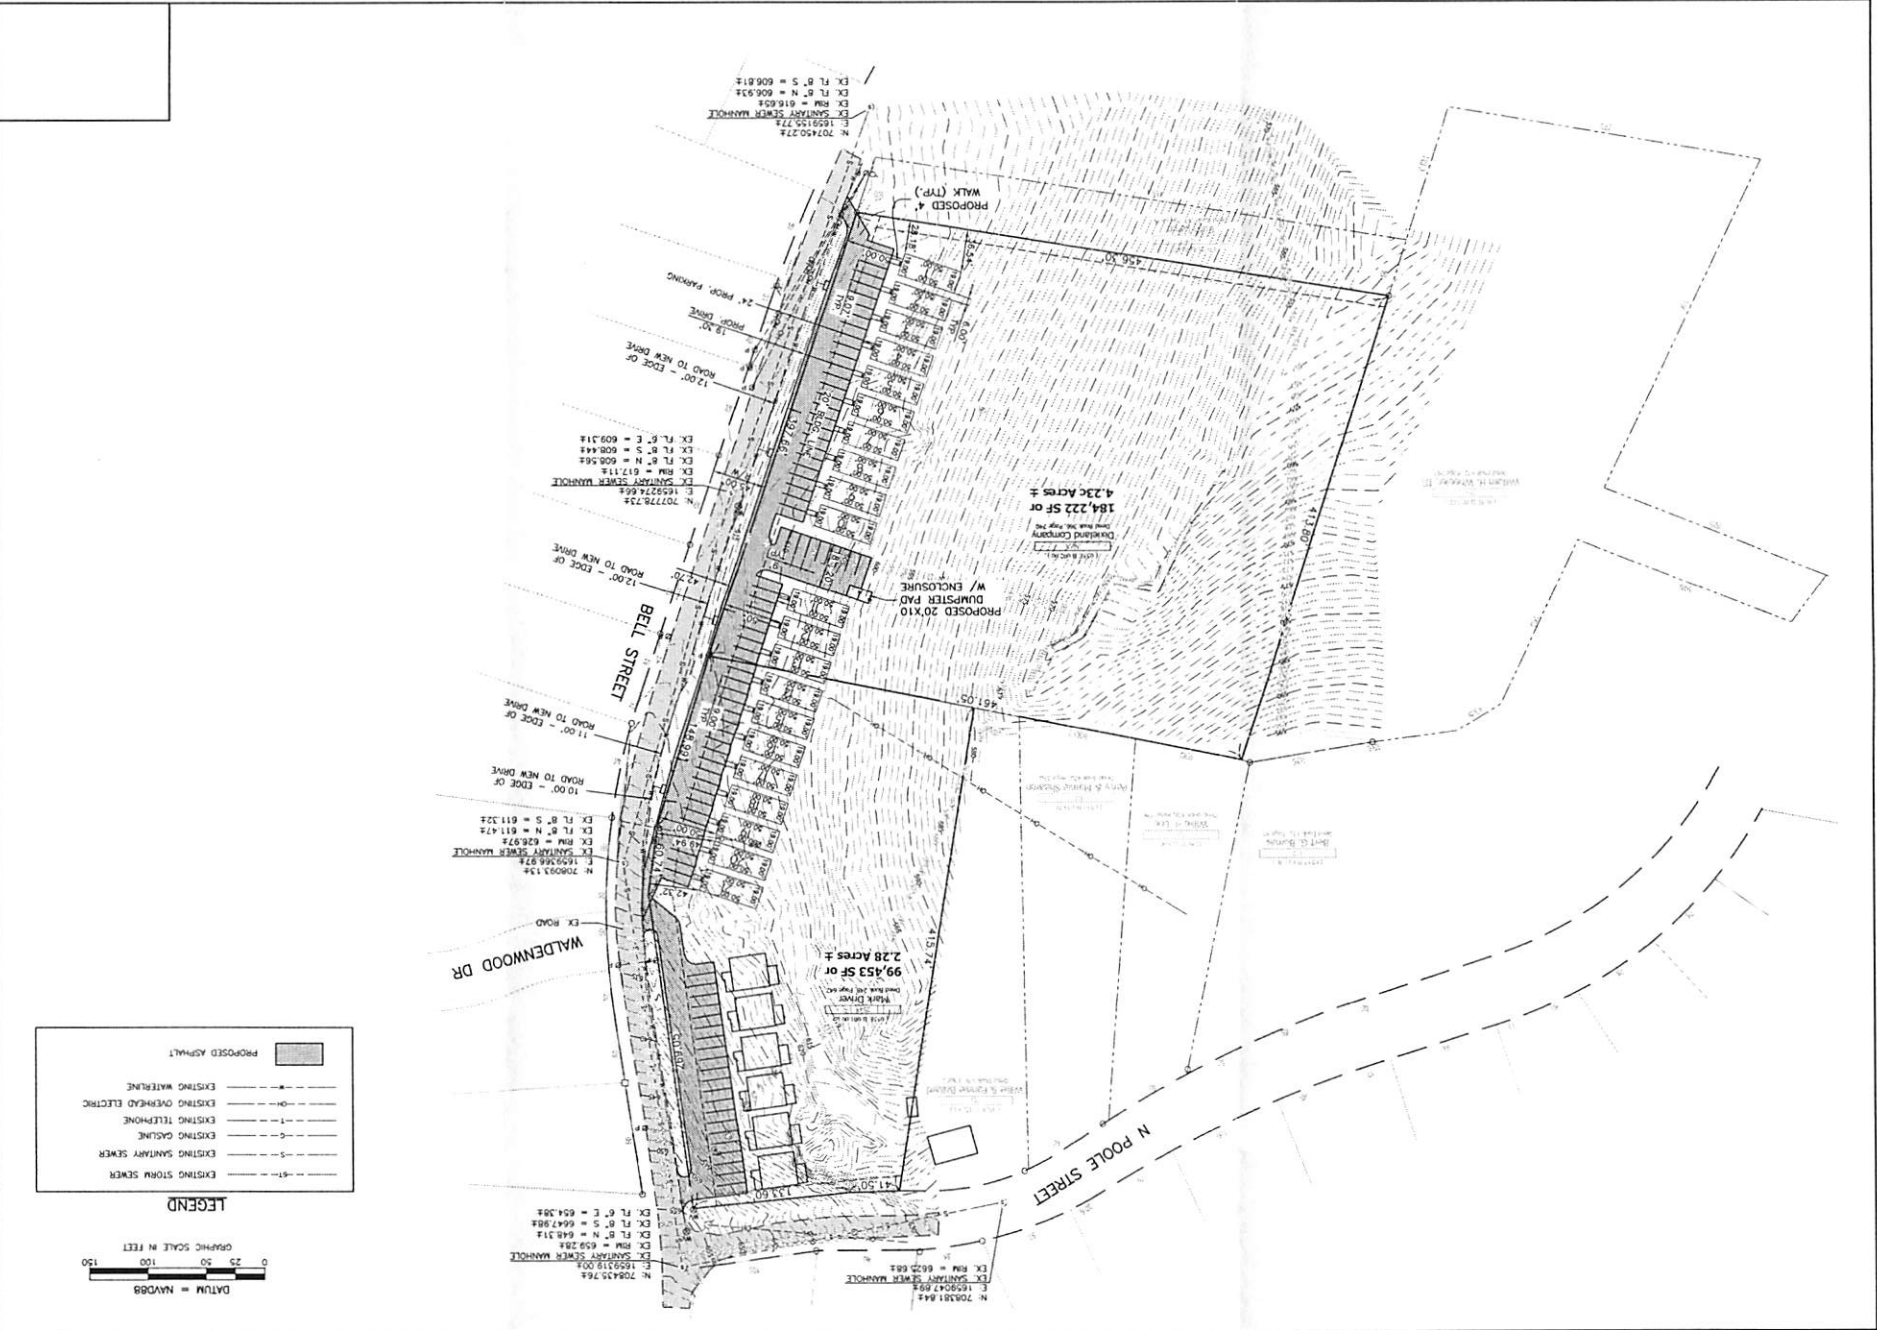

LEGEND

	PROPOSED ASPHALT
	EXISTING WATERLINE
	EXISTING OVERHEAD ELECTRIC
	EXISTING TELEPHONE
	EXISTING CABLELINE
	EXISTING SANITARY SEWER
	EXISTING STORM SEWER

