



ALLISON H. ANDERSON FAIA  
JOHN M. ANDERSON AIA  
443 MAIN STREET  
BAY ST LOUIS, MS 39520  
228.467.1149

modern. coastal. resilient.

BELL RESIDENCE  
RENOVATIONS

338 EASTERBROOK STREET  
BAY ST LOUIS, MS

UA PROJECT NO. | 25.102.01


DATE: 3 FEBRUARY 2025

© unabridged Architecture 2025  
A Professional Limited Liability Company


The intent of the Contract Documents is to include all items necessary for proper execution and completion of the work by Contractor. The Contract Documents are complementary, and what is required by one shall be as binding as if required by all; performance by the Contractor shall be required only to the extent consistent with the Contract Documents and reasonably inferable from them as being necessary to produce the indicated results.

REVISIONS


SITE / FLOOR PLAN

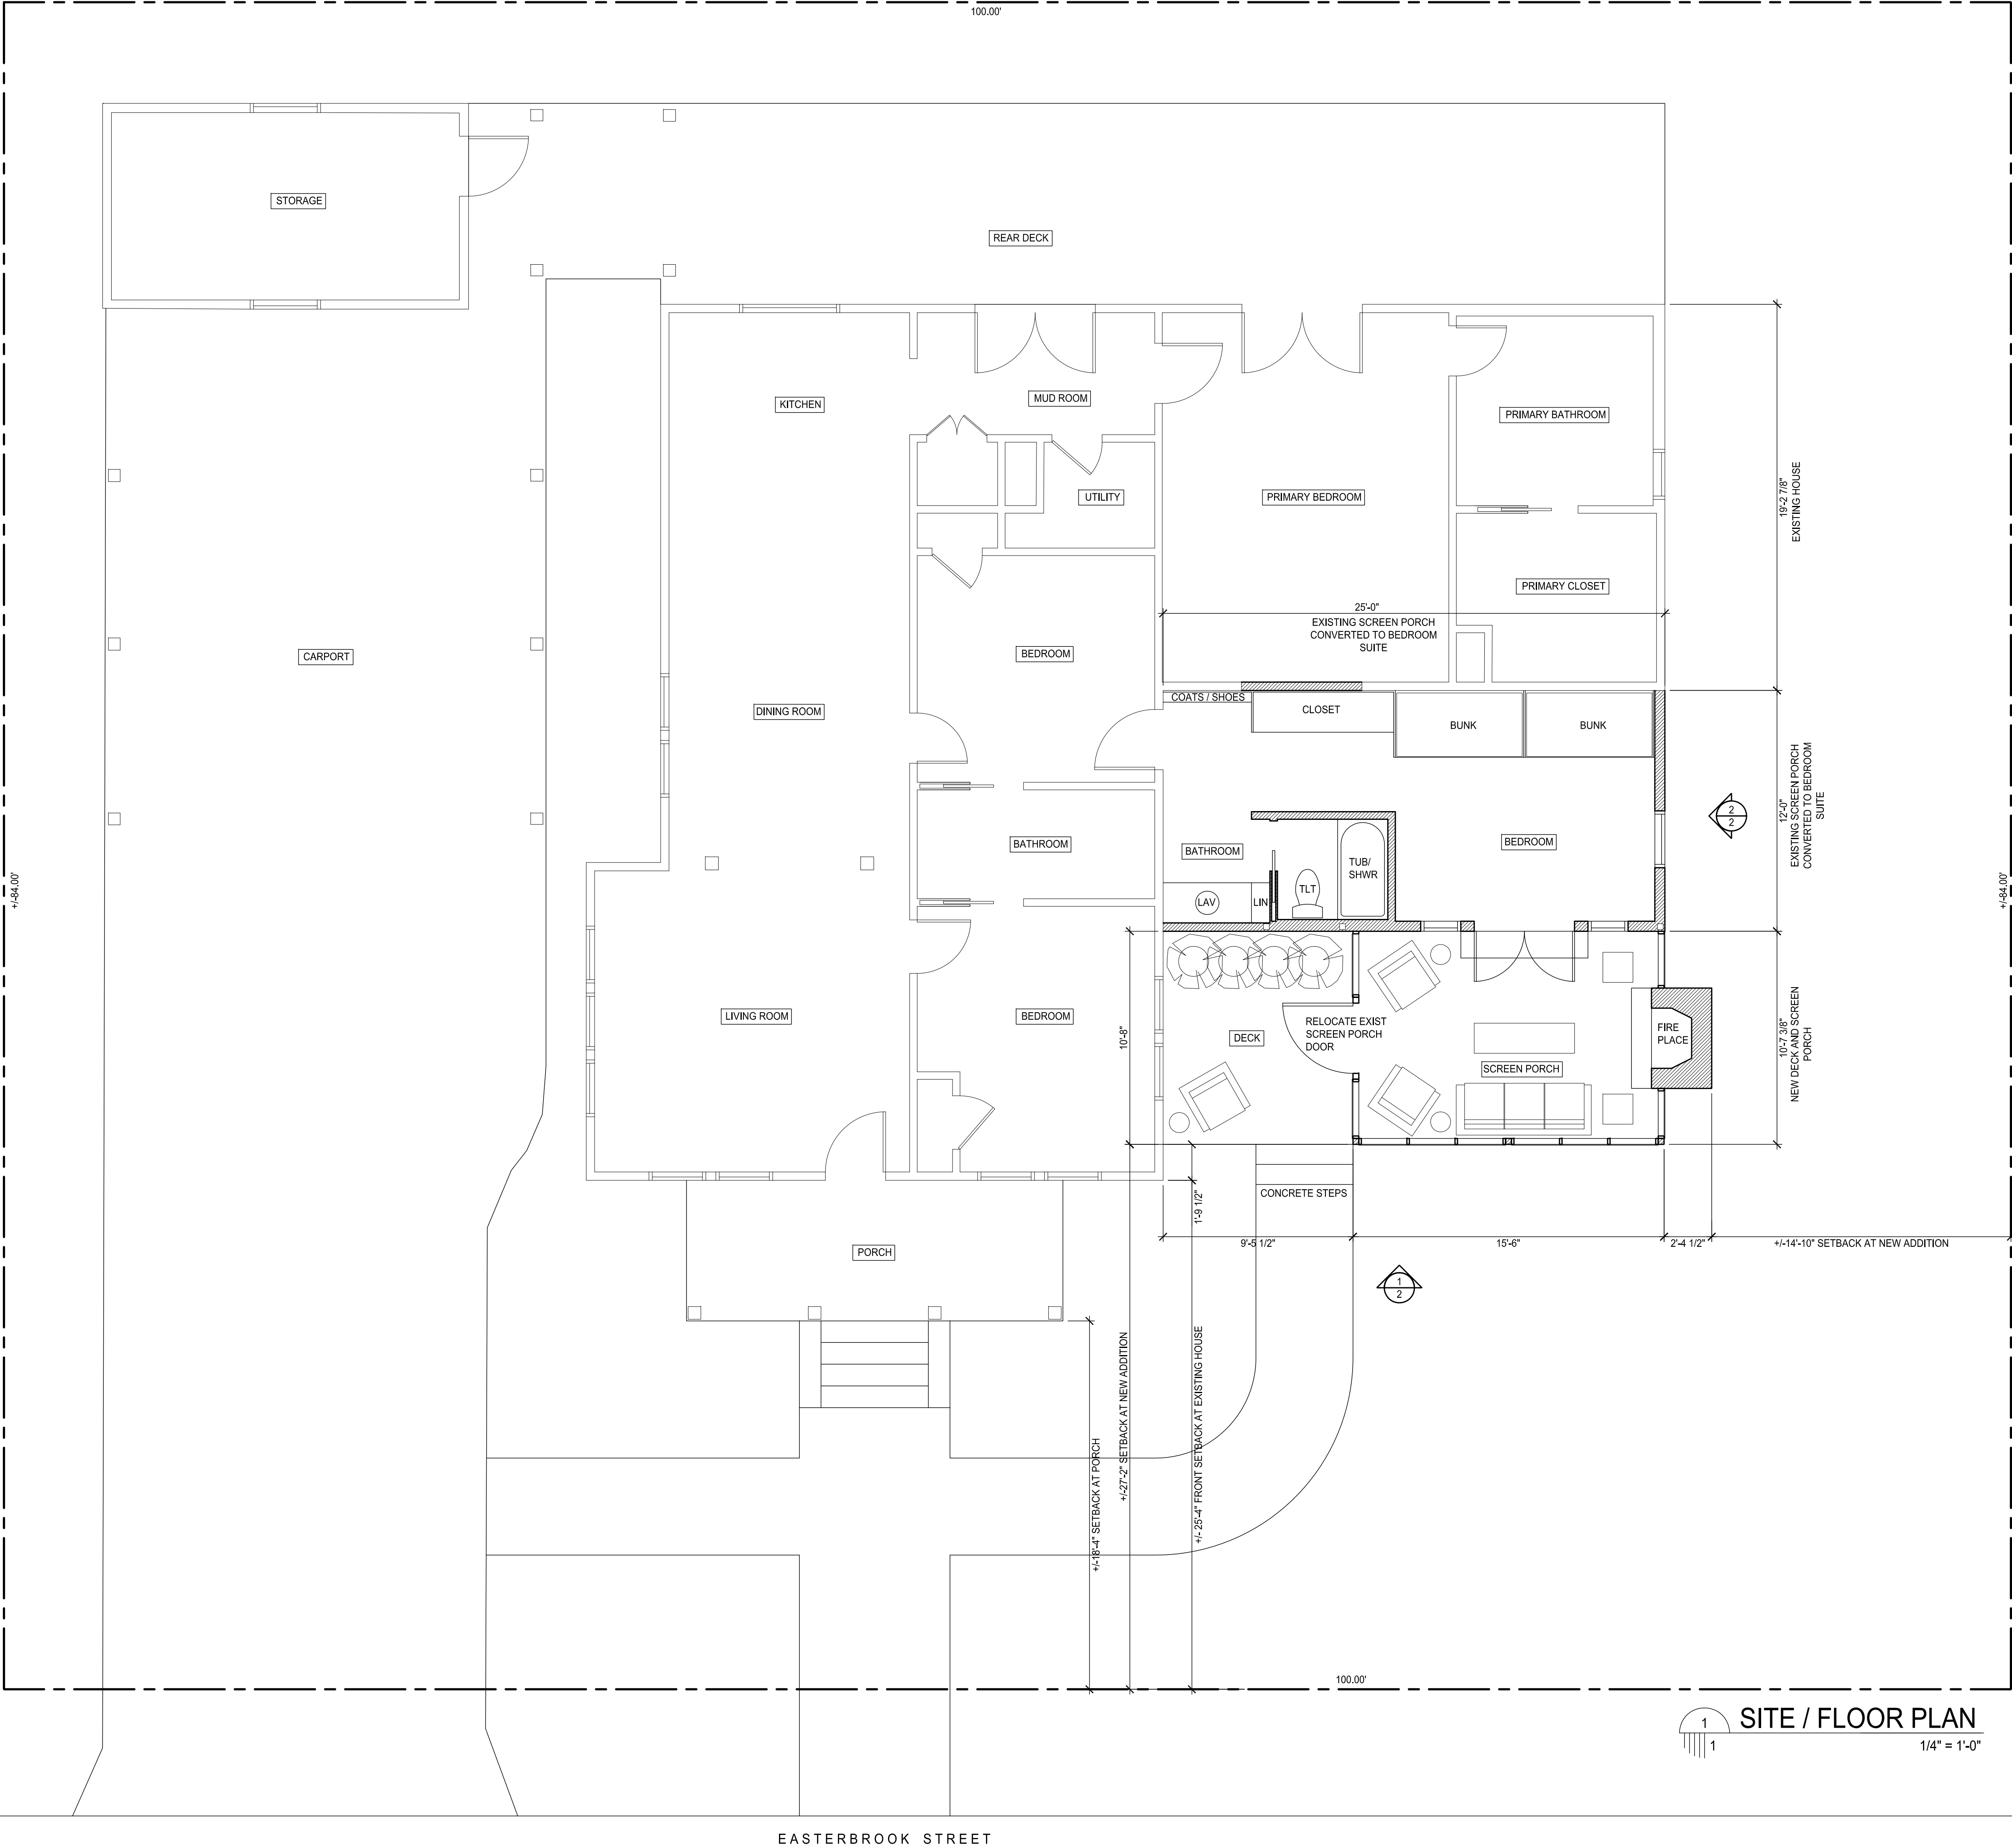


1 SITE / FLOOR PLAN  
1/4" = 1'-0"

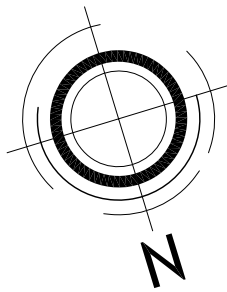






3  
1 2  
EXISTING HOUSE PHOTOS  
NOT TO SCALE

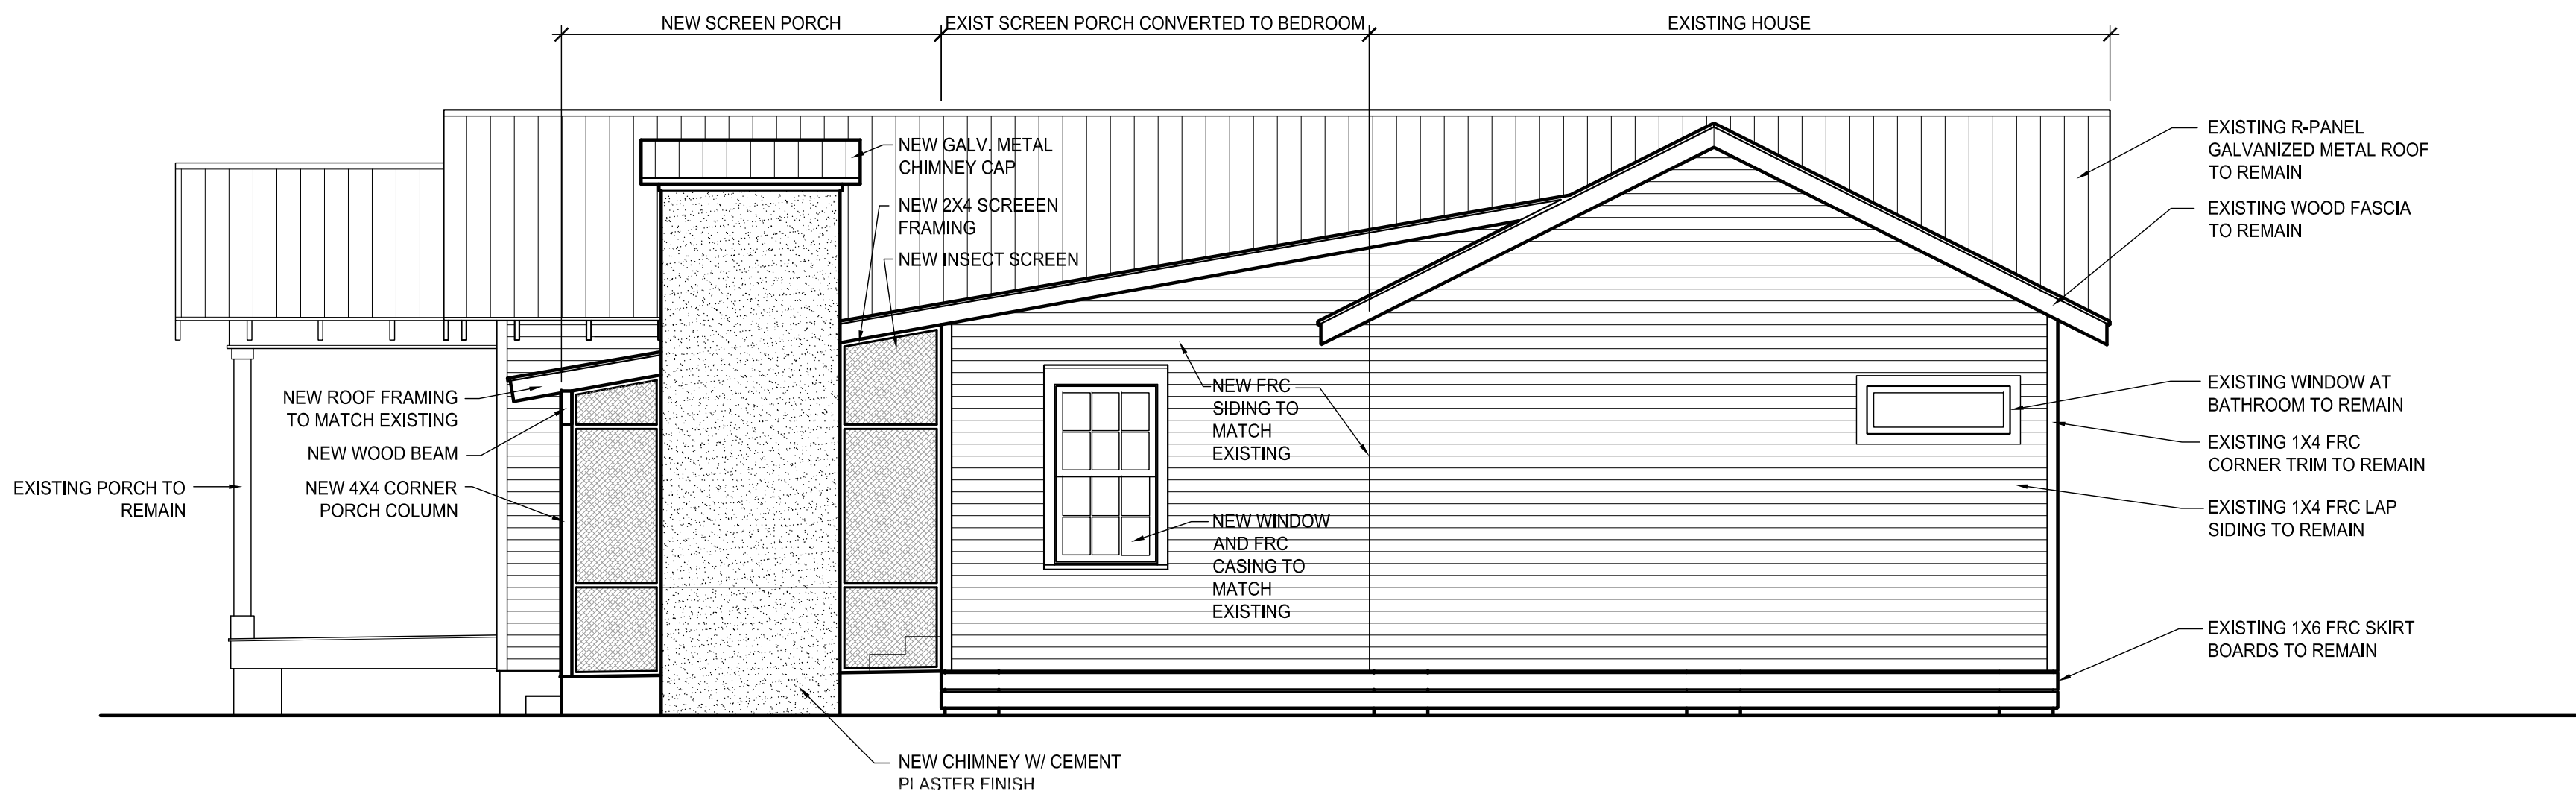

2  
1 2  
WEST ELEVATION  
1/4" = 1'-0"

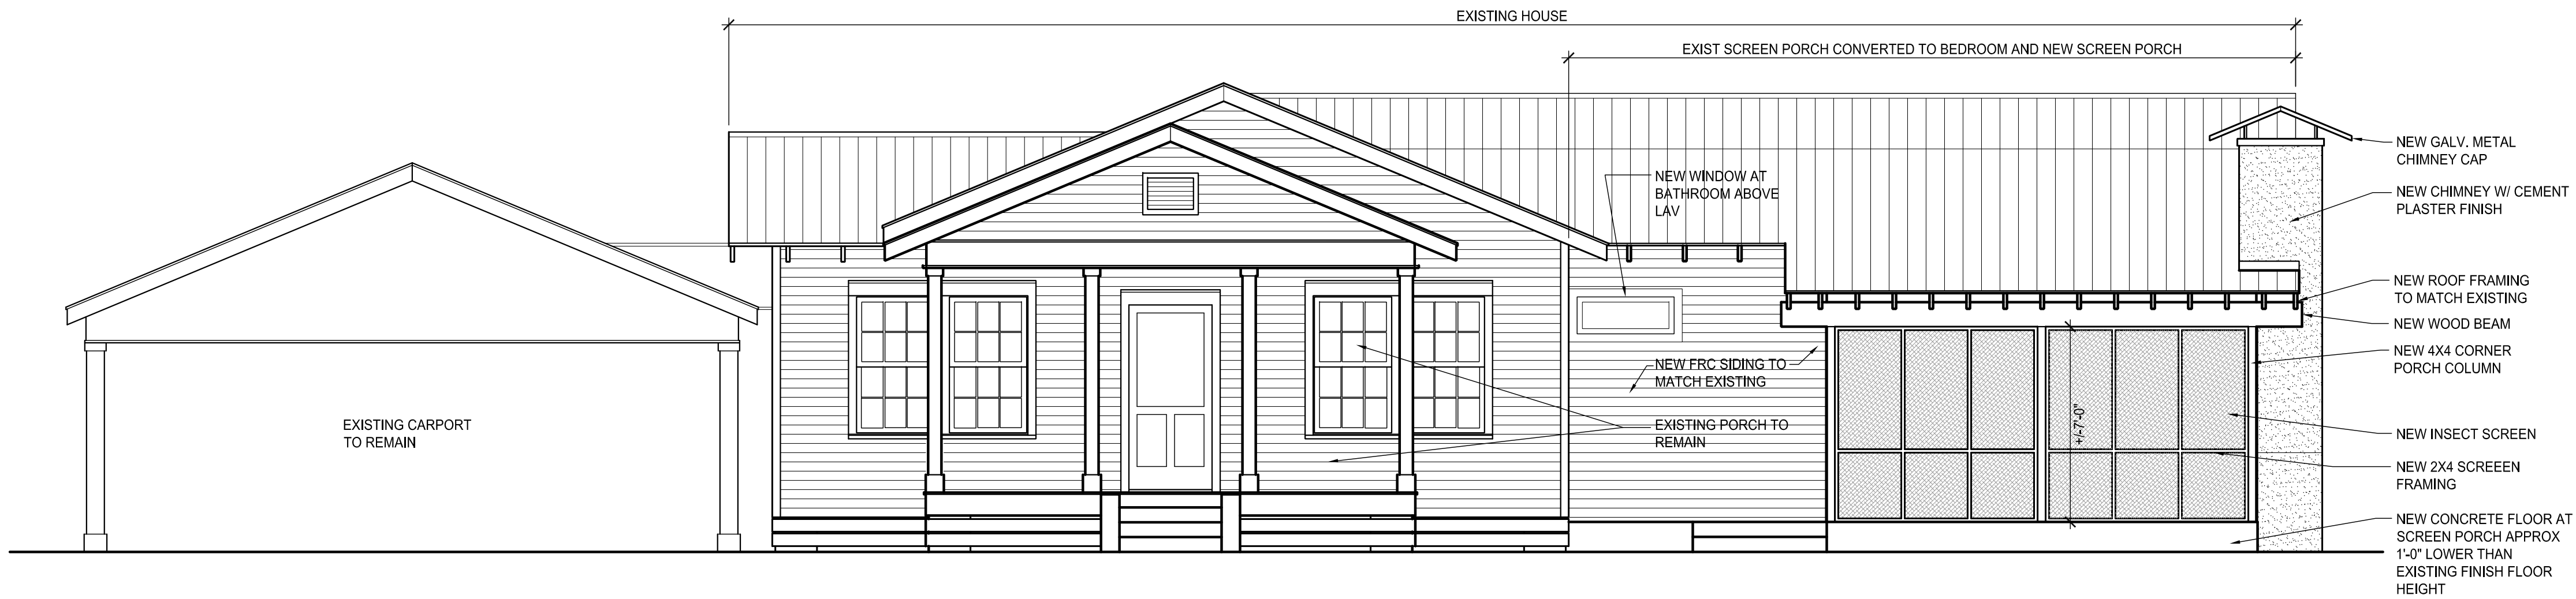

1  
1 2  
NORTH ELEVATION - EASTERBROOK STREET  
1/4" = 1'-0"

## BELL RESIDENCE RENOVATIONS

338 EASTERBROOK STREET  
BAY ST LOUIS, MS

UA PROJECT NO. | 25.102.01

DATE: 3 FEBRUARY 2025

© unabridged Architecture 2025  
A Professional Limited Liability Company

The intent of the Contract Documents is to include all items necessary for proper execution and completion of the work by Contractor. The Contract Documents are complementary, and what is required by one shall be as binding as if required by all; performance by the Contractor shall be required only to the extent consistent with the Contract Documents and reasonably inferable from them as being necessary to produce the indicated results.

### REVISIONS

### EXTERIOR ELEVATIONS