



GENERAL CONCRETE NOTES

- 1 PROVIDE MIN. 6 MIL. APPROVED VAPOR BARRIER ON THE EXPOSE SOIL ONLY. ALL JOINTS TO BE LAPPED MIN. 6" AND SEALED
- 2 PROVIDE 4" CONC. SLAB MIN. 3000 PSI COMPRESSIVE STRENGTH AFTER 28 DAYS W/ FIBER MESH ON 6 MIL. VAPOR BARRIER ON 4" MIN. TERMITE TREATED COMPACTED FILL

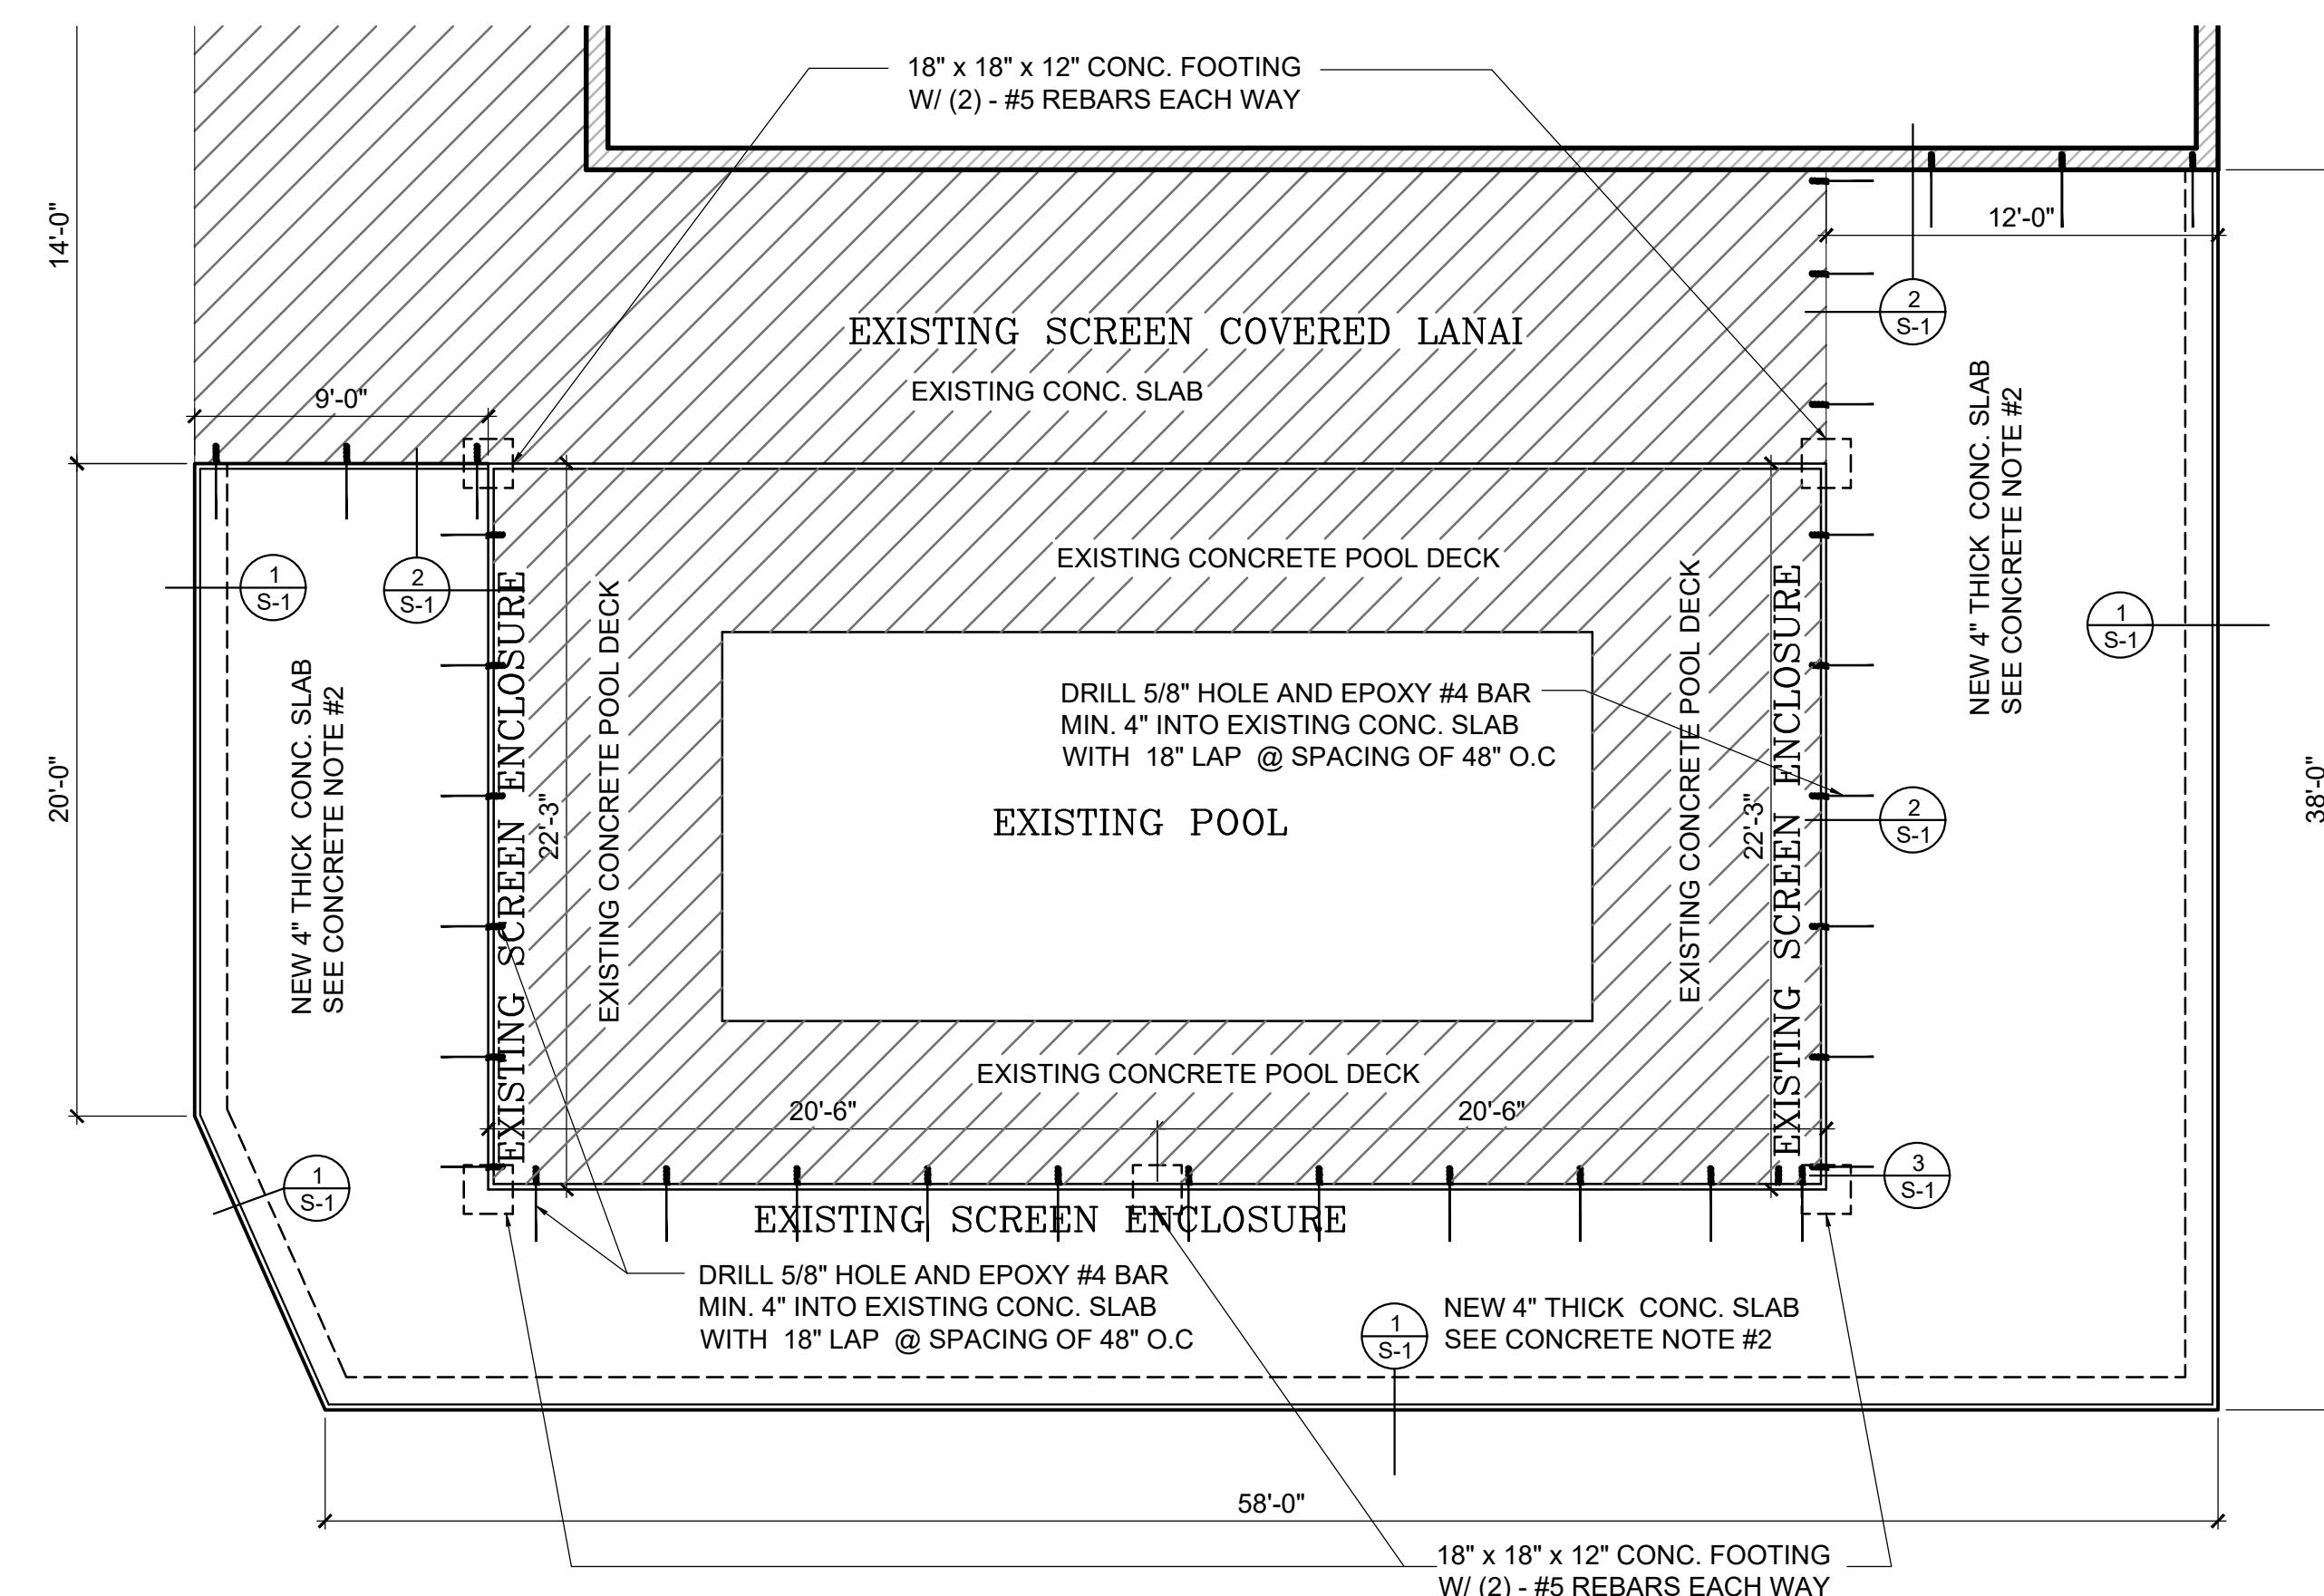


FOUNDATION PLAN

SCALE: 3/16"=1'-0"

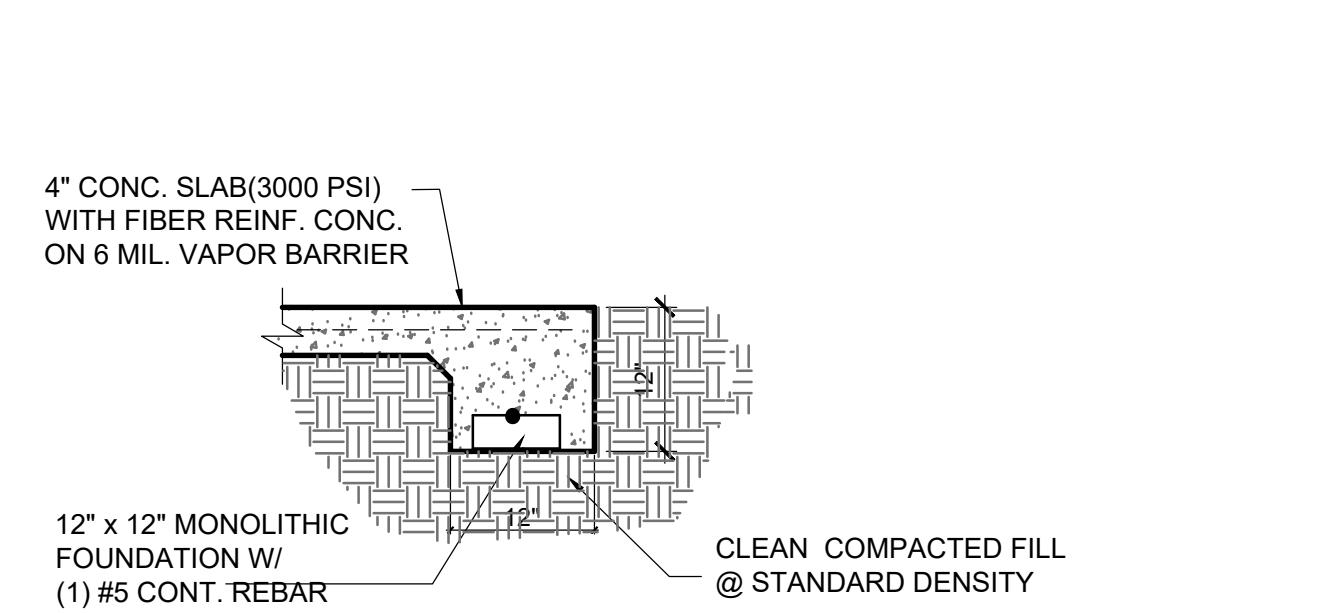


① MONOLITHIC FOOTING

SCALE: N.T.S.

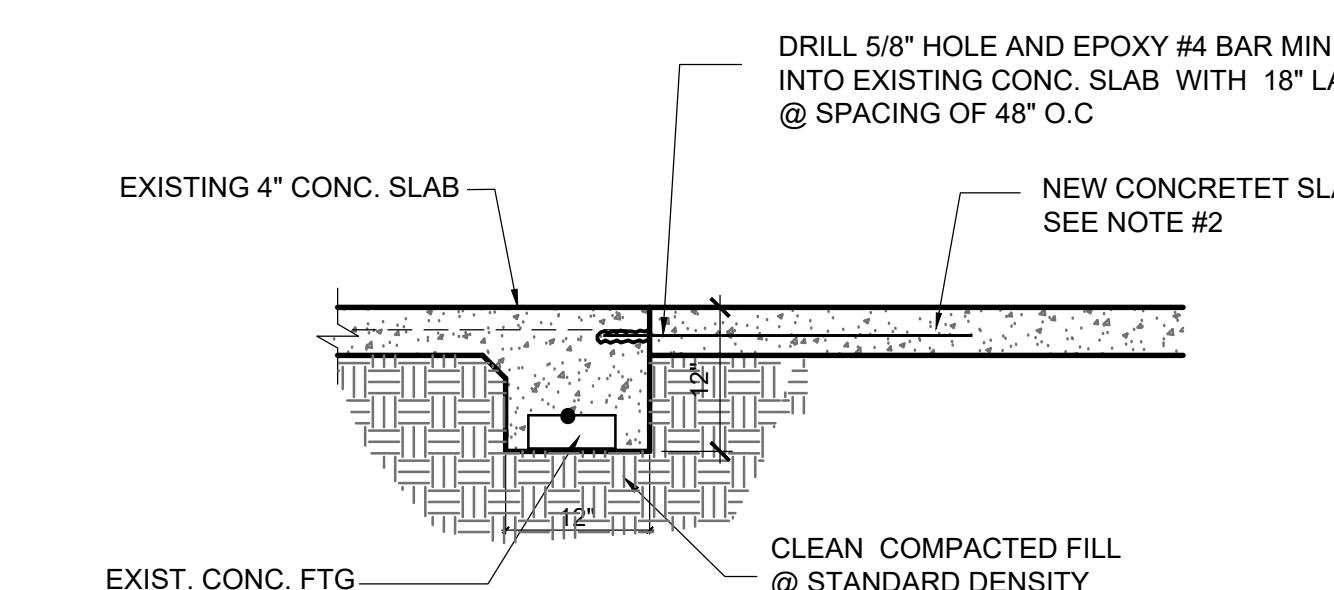


② TYPICAL NEW CONC. SLAB TO EXIST. CONC. SLAB CONNECTION DETAIL

SCALE: N.T.S.

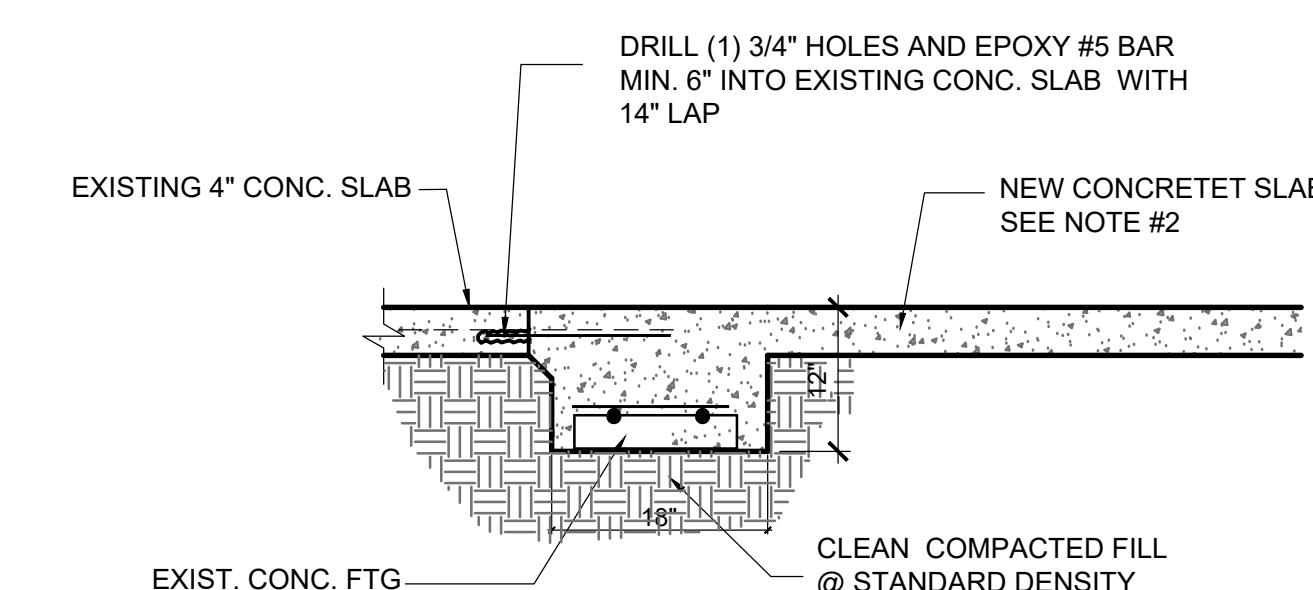

③ TYPICAL NEW CONC. FTG TO EXIST. CONC. SLAB CONNECTION DETAIL

SCALE: N.T.S.

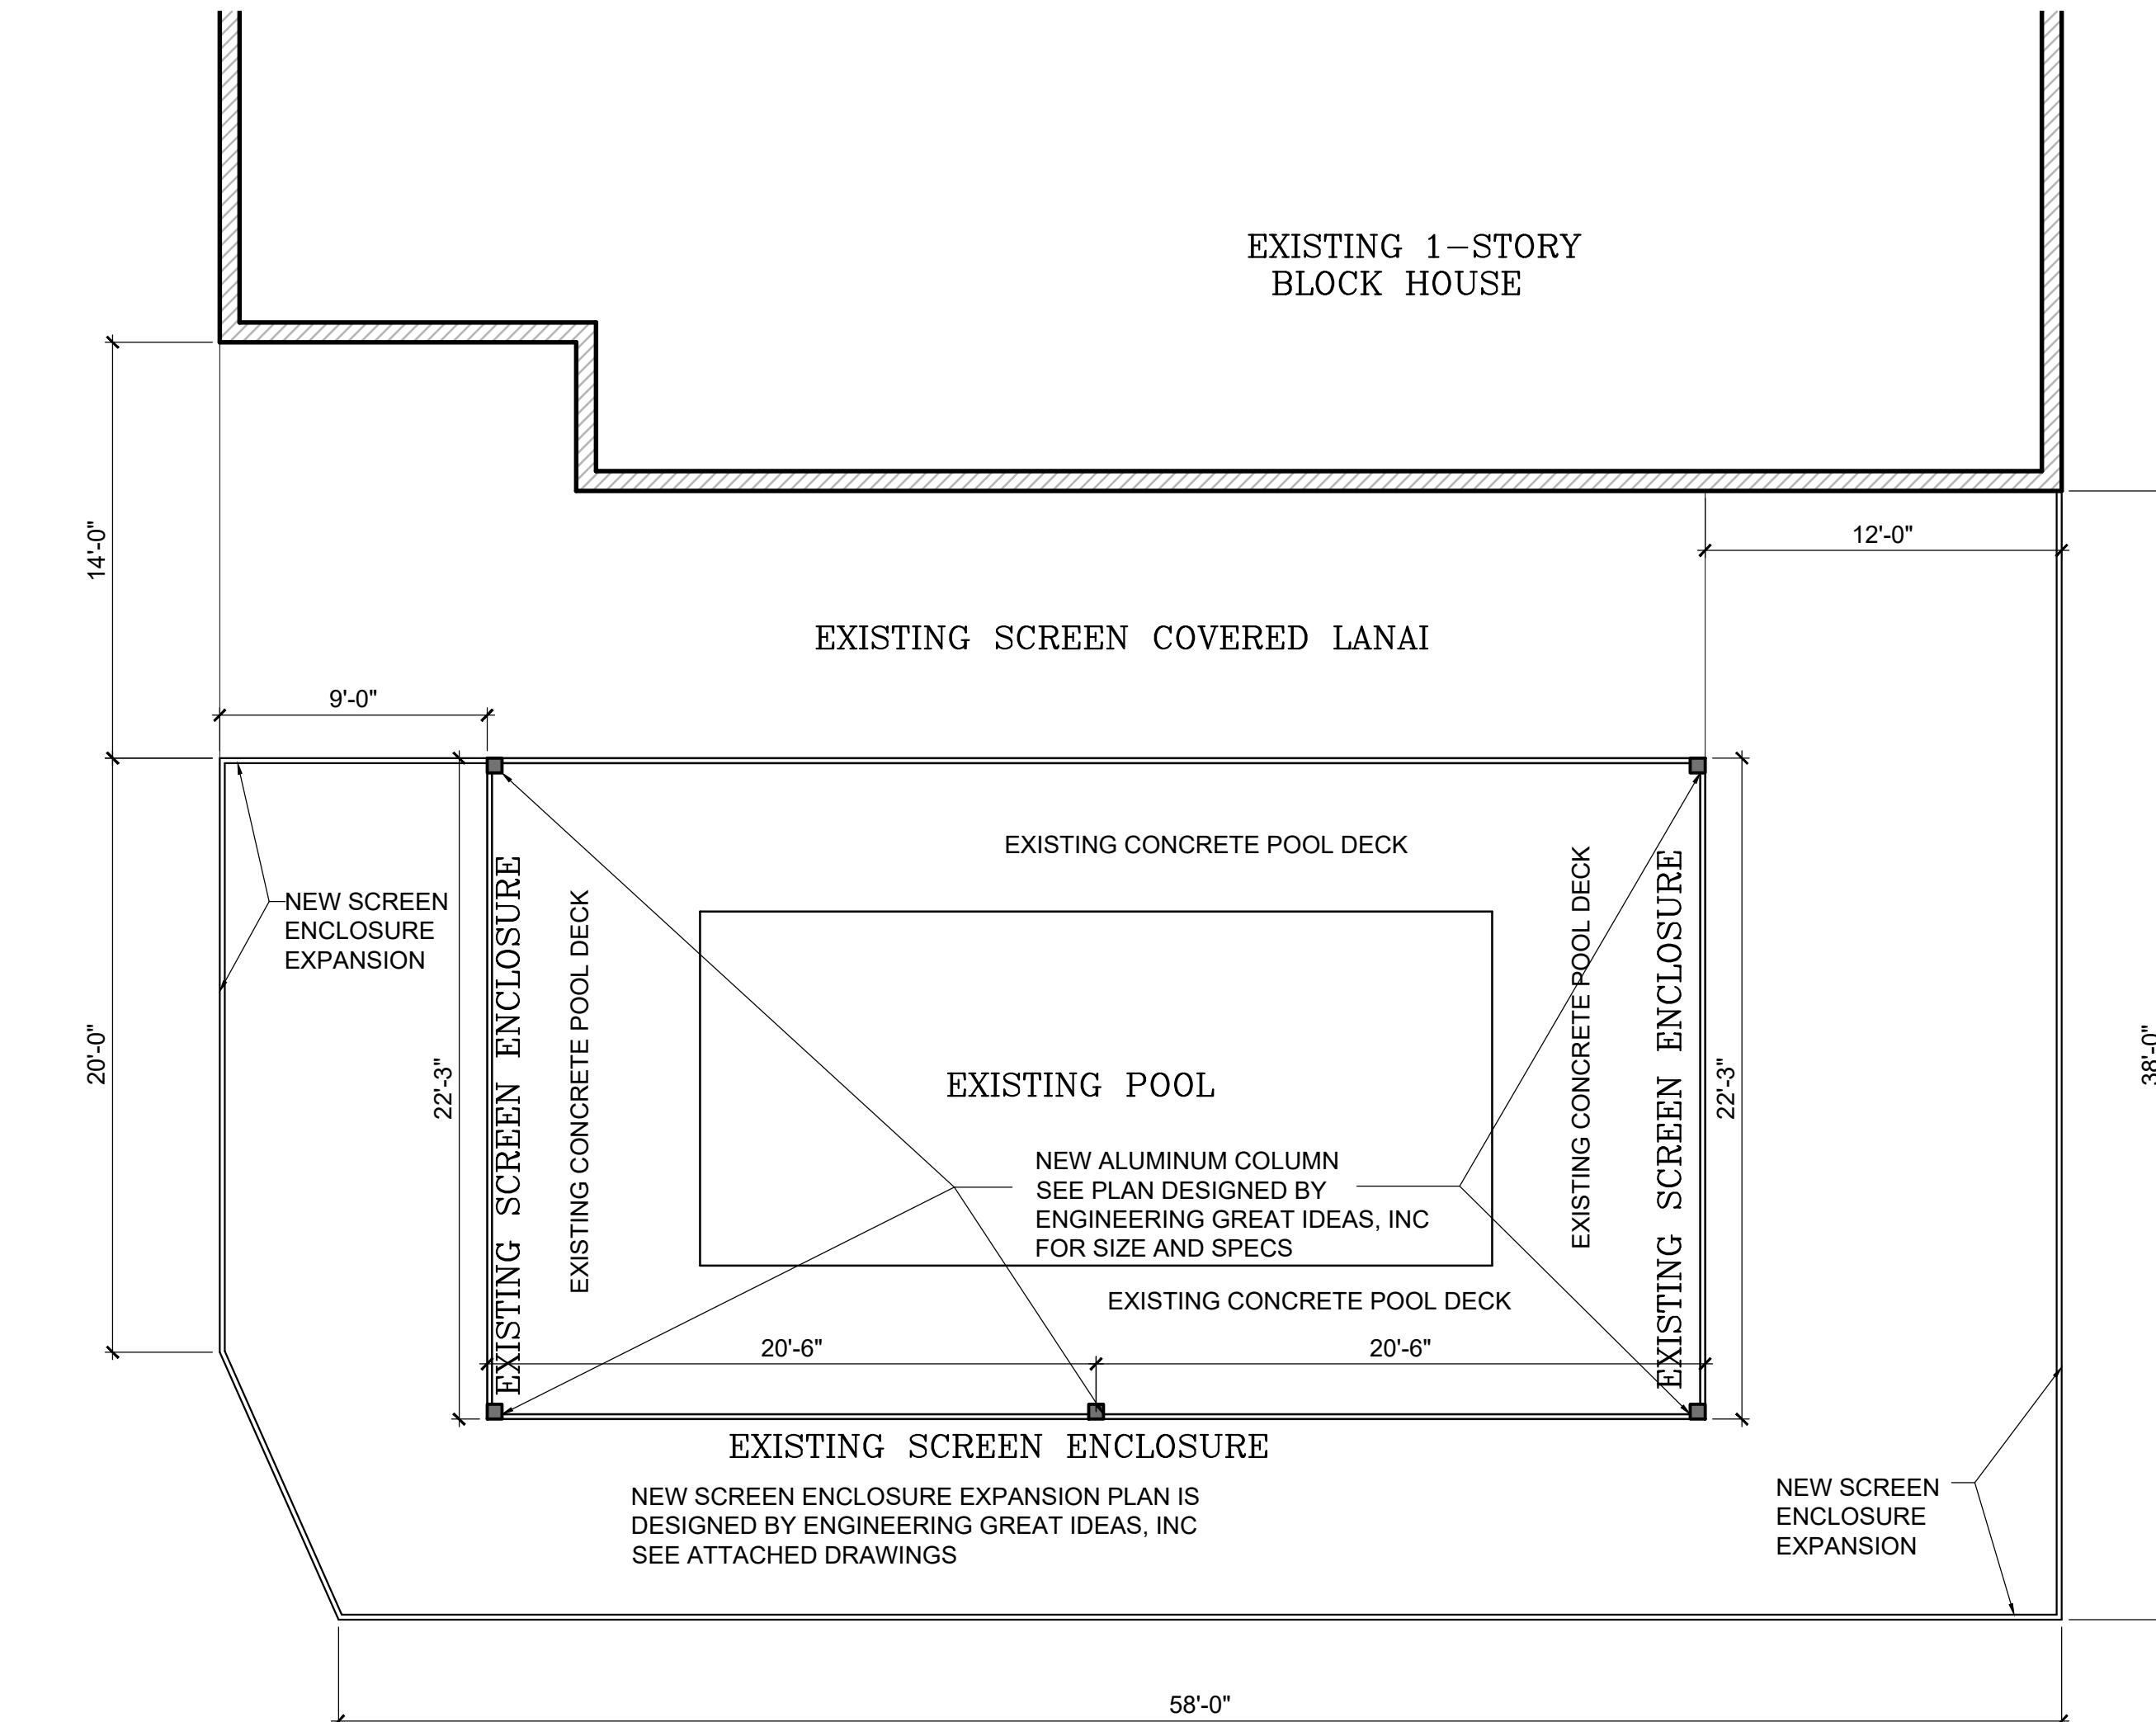

FLOOR PLAN

SCALE: 3/16"=1'-0"

SCREEN ENCLOSURE EXPANSION

1658 PAM CIR.
BELL ISLE, FL 32809

FOUNDATION PLAN

S-1

BY	REV	DATE	DESCRIPTION
KL ENGINEERING	△		
FLORIDA C.A. 33303	△		
427 Palm Creek Lane			
Lake Mary, FL 32746			
Phone: (407) 361-8017			
Email: klenengineering1@gmail.com			

DRAWN	KL
CHECKED	
CAD FILE	S-1
PROJECT	
DRAWING NUMBER	

DATE	8-05-25



Digitally signed
by Khanh Q Le
Date: 2025.08.05
09:01:48 -04'00'

This item has been electronically signed and sealed
by [Khanh Le - Florida, PE # 70935]
on the Date and/or Time Stamp shown using a digital signature.
Printed copies of this document are not considered signed and sealed and
the signature must be verified on any electronic copies.