



0 20 40 Feet  
SCALE: 1" = 20'

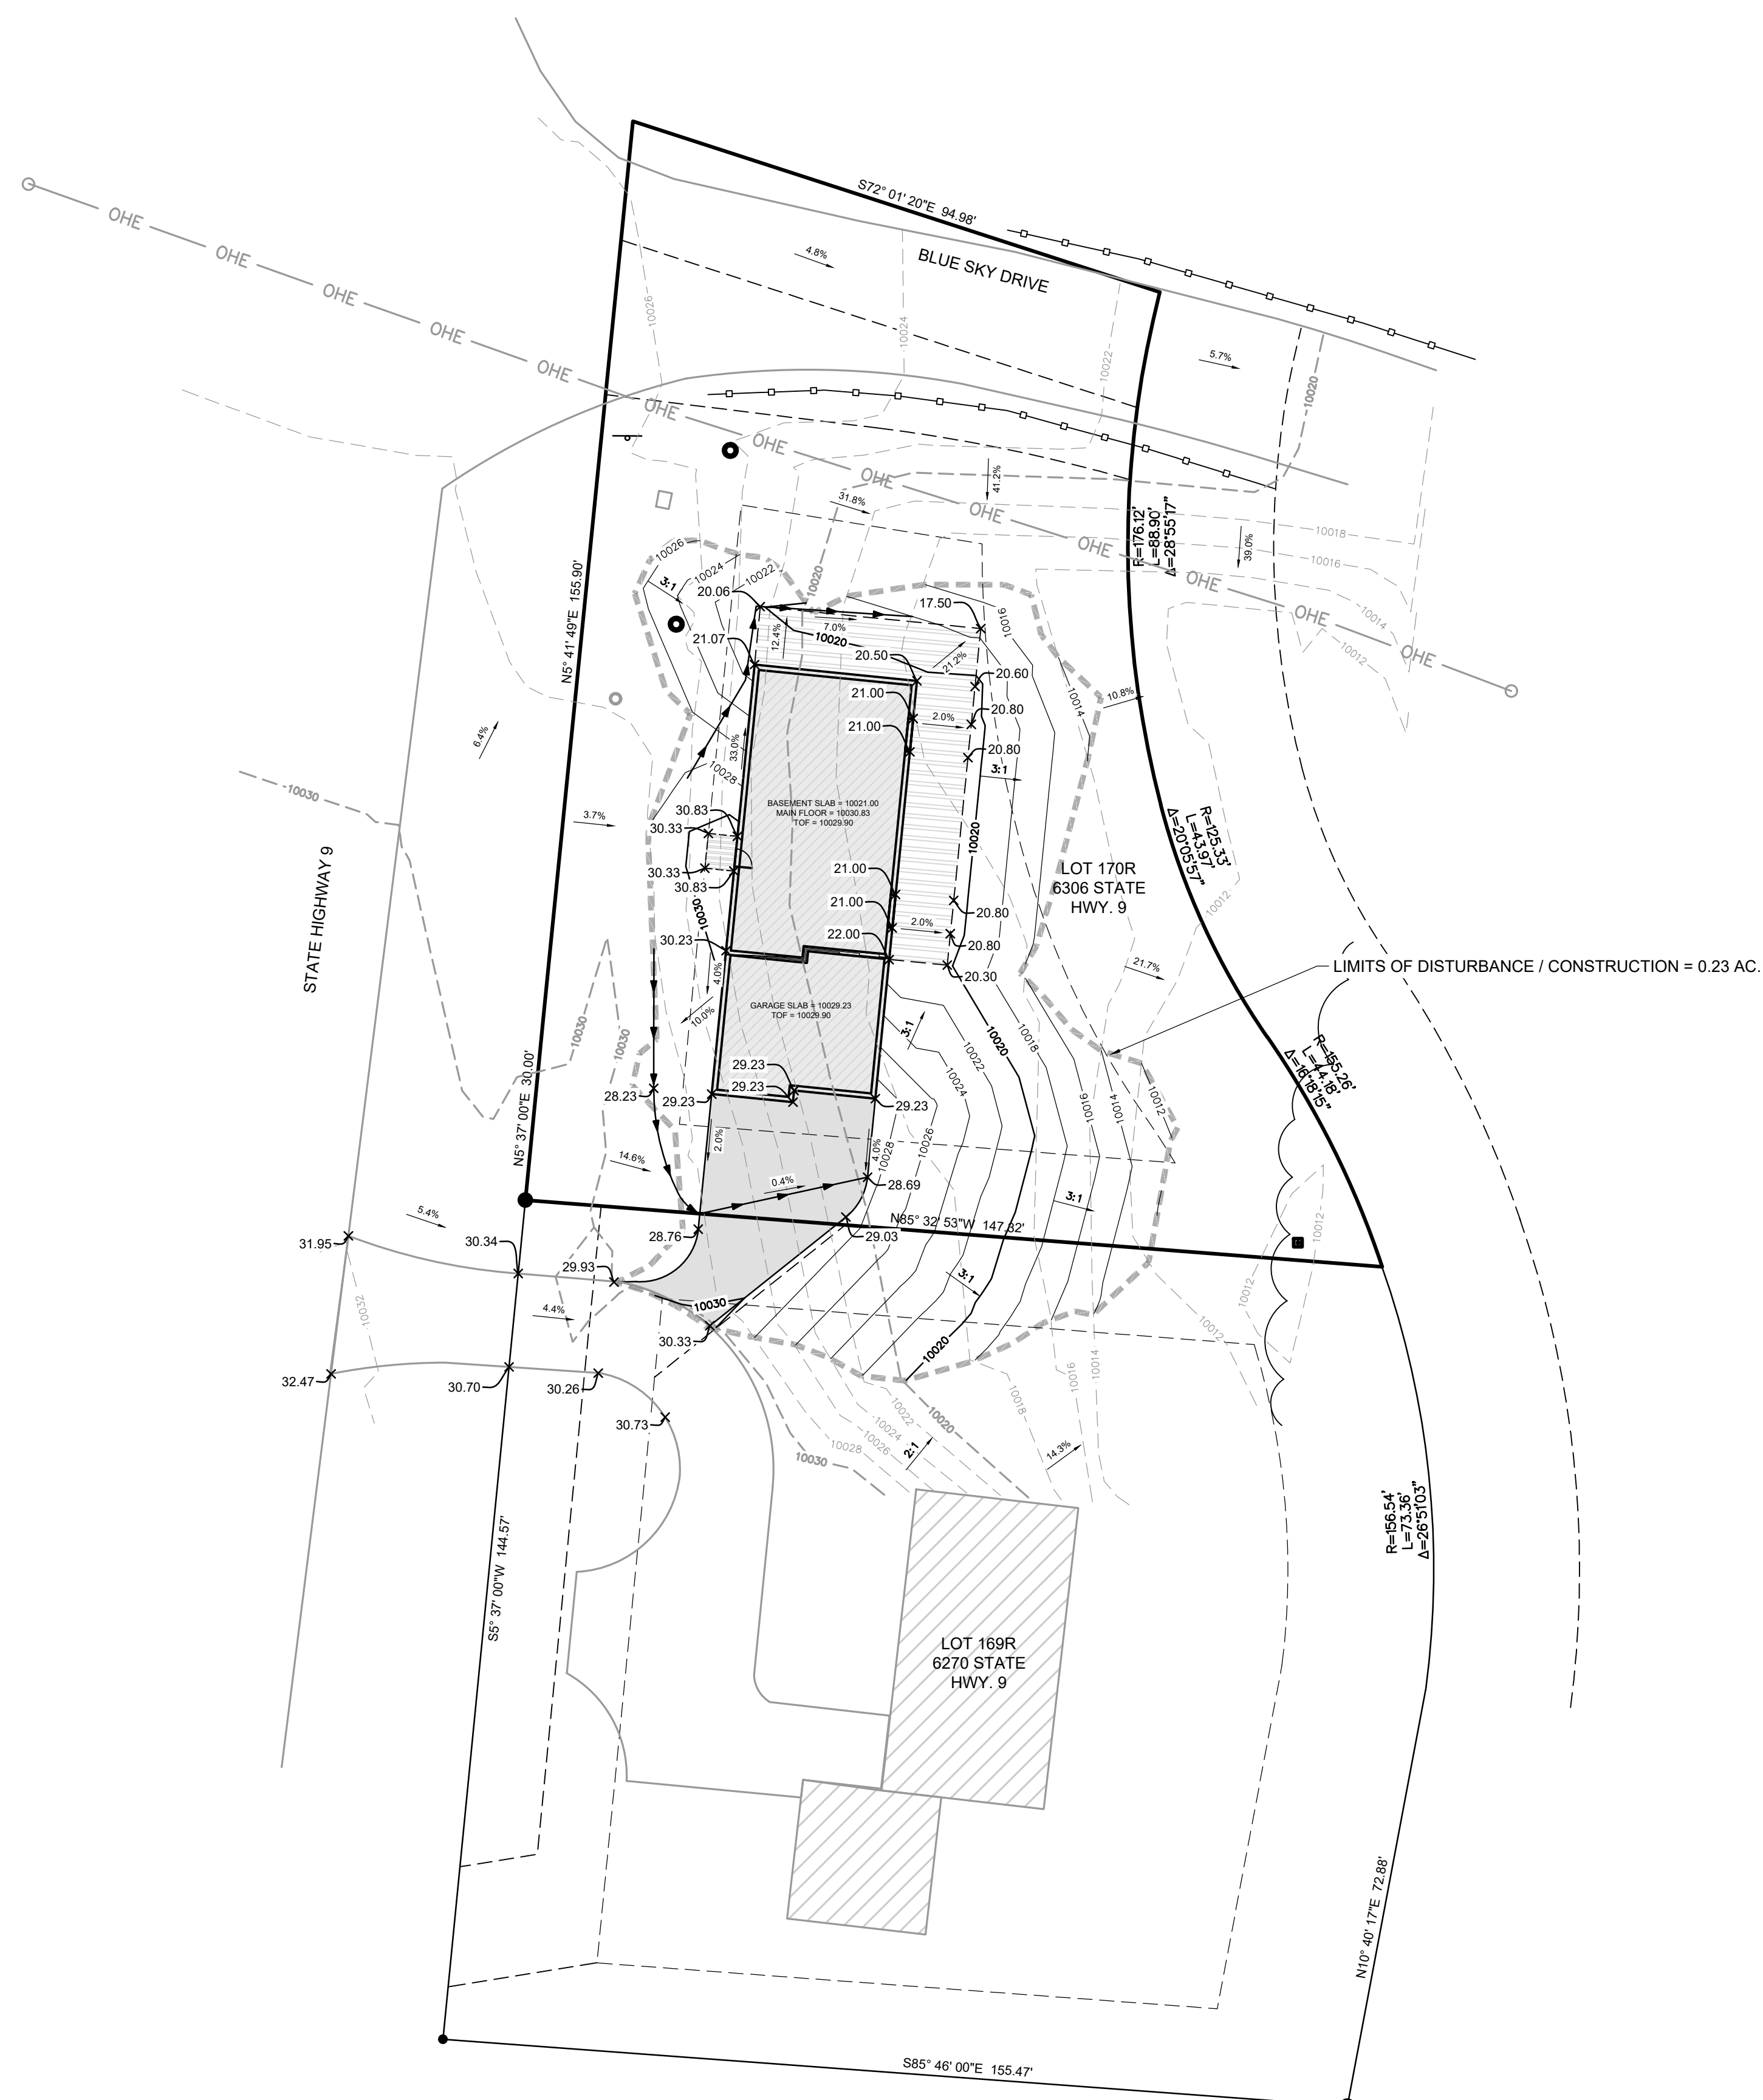

Volume

|                          |                        |
|--------------------------|------------------------|
| Base Surface             | 170R_MV_EG             |
| Comparison Surface       | 170R_MV-FG             |
| Cut Factor               | 1.00                   |
| Fill Factor              | 1.15                   |
| Cut volume (adjusted)    | 40.60 Cu. Yd.          |
| Fill volume (adjusted)   | 1347.18 Cu. Yd.        |
| Net volume (adjusted)    | 1306.57 Cu. Yd. <Fill> |
| Cut volume (unadjusted)  | 40.60 Cu. Yd.          |
| Fill volume (unadjusted) | 1171.46 Cu. Yd.        |
| Net volume (unadjusted)  | 1130.85 Cu. Yd. <Fill> |

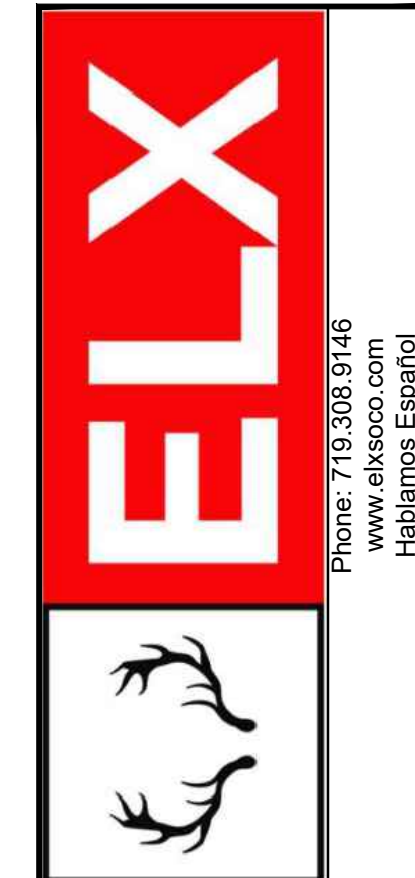

**COPYRIGHT**  
 © 2024 ENGINEERING LOCAL XPERTS, LLC.  
 ALL RIGHTS RESERVED. THE INFORMATION DEPICTED ON THIS SHEET IS THE SOLE PROPERTY OF ENGINEERING LOCAL XPERTS, LLC AND NO PART OF THIS INFORMATION MAY BE REPRODUCED IN ANY FORM WITHOUT THE WRITTEN PERMISSION OF ENGINEERING LOCAL XPERTS, LLC.

**PROJECT NAME:**  
 LOT 170R MOUNTAIN VIEW SUBDIVISION

**PROJECT LOCATION:**  
 6306 STATE HIGHWAY 9  
 BLUE RIVER, CO 80424  
 LOT 170R MOUNTAIN VIEW SUBDIVISION

**CLIENT:**  
 INTELBUILD SOLUTIONS

**CONTACT INFO:**  
 TYLER KERSENBOCK  
 TYLER@INTELBUILDSOLUTIONS.COM

**PROFESSIONAL SEAL:**

| DATE:    | DESCRIPTION: |
|----------|--------------|
| 07/27/24 | SUBMITTAL 1  |
|          |              |
|          |              |
JOB #: 101103

DRAWN BY: CDS  
 REVIEWED BY: CDS  
 PROJ. MNGR.: CDS

**PLAN SET:**

SITE AND GRADING PLAN

**SHEET TITLE:**

SITE AND GRADING PLAN

SHEET NO.: