

ABPAL SHELL BUILDING

32 BRUIN ROAD
BLUFFTON, SOUTH CAROLINA 29910

APPROVED FINAL PLAN

COFA-05-25-019766

HPC APPROVAL DATE: August 6, 2025

Charlotte Moore

A proposed shutter sample must be submitted to the HPRC for review and approval.

COURT
ATKINS
GROUPPOST OFFICE BOX 3978
BLUFFTON, SC 29910
PH: 843.815.2557
FX: 843.815.2547

WWW.COURTATKINS.COM

SHEET INDEX:

		05/23/2025 CONCEPT HPRC SUBMITTAL			07/05/2025 FINAL HPC SUBMITTAL			08/13/2025 COFA RESUBMITTAL		
SHT. #	SHEET NAME	X	X	X	X	X	X	X	X	X
A0.0	COVER	X	X	X						
A2.0	FIRST FLOOR PLAN	X	X	X						
A2.1	SECOND FLOOR PLAN	X	X	X						
A2.2	ROOF PLAN	X	X	X						
A3.0	EXTERIOR ELEVATIONS	X	X	X						
A3.1	EXTERIOR ELEVATIONS	X	X	X						
A4.0	BUILDING SECTIONS		X	X						
A4.1	BUILDING SECTIONS		X	X						
A5.0	WALL SECTIONS		X	X						
A5.1	DETAILS		X	X						
A6.0	DOOR TYPES / SCHEDULE			X	X					
A9.4	PERSPECTIVES	X		X						
LANDSCAPE SEE SEPARATE DRAWING SET		X	X	X						

PROJECT INFORMATION:

NAME OF PROJECT: ABPAL SHELL BUILDING
ADDRESS: 32 BRUIN ROAD
BLUFFTON, SOUTH CAROLINA 29910
BUSINESS (B)
OWNER CONTACT: JAMES ATKINS
CODE ENFORCEMENT JURISDICTION: TOWN OF BLUFFTON
INTERNATIONAL BUILDING CODE (IBC): 2021
INTERNATIONAL MECHANICAL CODE: 2021
INTERNATIONAL PLUMBING CODE: 2021
THE NATIONAL ELECTRICAL CODE: 2020
INTERNATIONAL FUEL GAS CODE: 2021
INTERNATIONAL FIRE CODE: 2021
INTERNATIONAL ENERGY CONSERVATION CODE: 2009
ICC/ANSI A117.1: 2017

DESIGNER OF RECORD:

DESIGNER	NAME	LICENSE NO.	TELEPHONE NO.
ARCHITECTURAL	JAMES C. ATKINS	SC #6743	(843) 815-2557
ELECTRICAL	TBD	XX-XXXX	(###) ###-####
PLUMBING/FIRE PROTECTION	TBD	XX-XXXX	(###) ###-####
MECHANICAL	TBD	XX-XXXX	(###) ###-####
STRUCTURAL	TBD	XX-XXXX	(###) ###-####
CIVIL	BRADLEY BUSS	SC # 36429	(843) 837-5250
LAND PLANNING/ LANDSCAPE	DAN KEEFER	XX-XXXX	(843) 757-7411

PROJECT TEAM:

OWNER CONTACT
ABPAL, LLC.
32 BRUIN ROAD
P.O. BOX 3978
BLUFFTON, SC 29910
(843) 815-2557 PH
(843) 815-2547 FAX

ARCHITECT
COURT ATKINS ARCHITECTS, INC.
32 BRUIN ROAD
P.O. BOX 3978
BLUFFTON, SC 29910
(843) 815-2557 PH
(843) 815-2547 FAX

STRUCTURAL ENGINEER
TBD

GENERAL CONTRACTOR
TBD

MECHANICAL PLUMBING & FIRE PROTECTION
TBD


LANDSCAPE ARCHITECT
WITMER JONES KEEFER LTD.
23 PROMENADE STREET
SUITE 201
BLUFFTON, SC 29910
(843) 757-4111 PH

ELECTRICAL ENGINEER
TBD

CIVIL ENGINEER
WARD EDWARDS ENGINEERING
119C PALMETTO WAY, PO BOX 381
BLUFFTON, SC 29910
(843) 837-5250 PH

INTERIOR DESIGNER
TBD

VICINITY MAP - N.T.S.

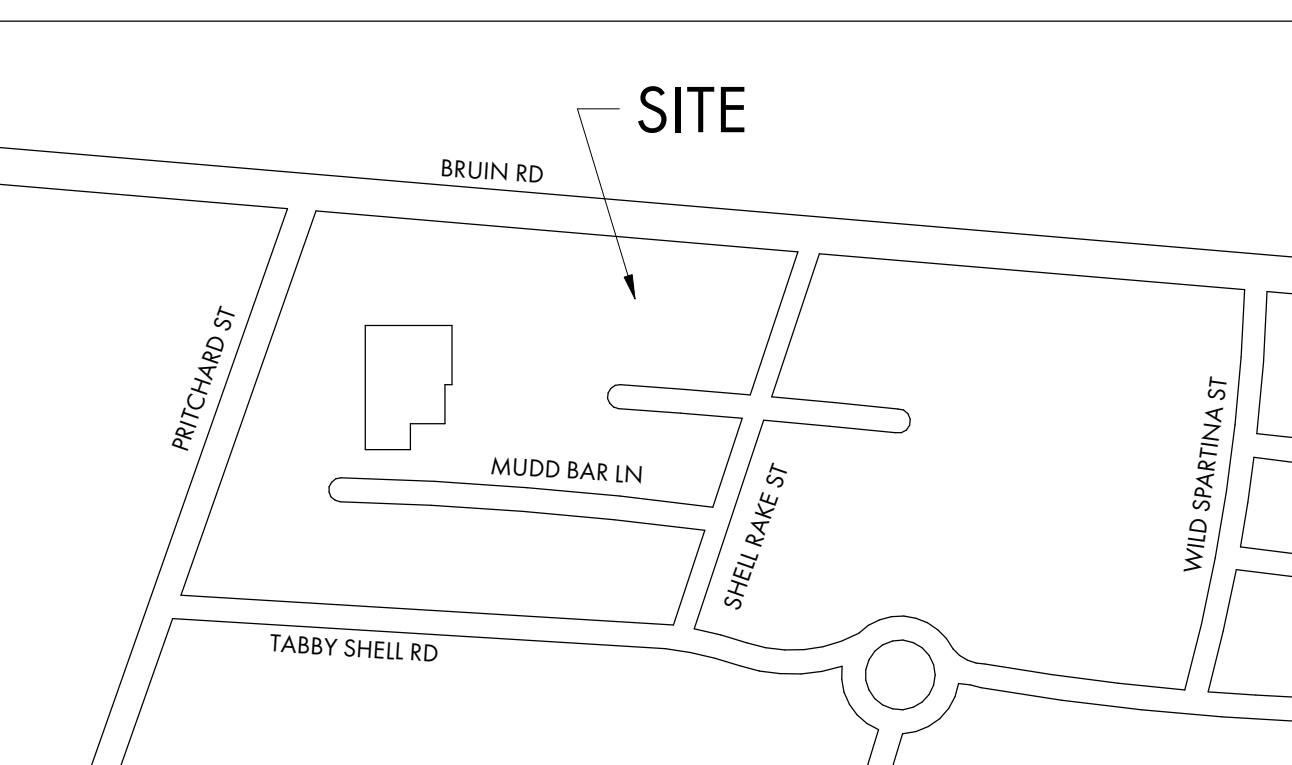

GENERAL NOTES:

- A. NOTE TO GENERAL CONTRACTORS: THESE DRAWINGS HAVE BEEN PRODUCED UNDER A LIMITED SERVICES AGREEMENT BETWEEN THE OWNER/OWNER'S REPRESENTATION AND COURT ATKINS ARCHITECTS, INC. THEY ARE TO BE USED FOR DESIGN INTENT AND IN COORDINATION WITH SUPPLEMENT ENGINEERING DOCUMENTS.
- B. THE ARCHITECT'S DRAWINGS CANNOT STAND ALONE AS CONSTRUCTION DOCUMENTS.
- C. SEE STRUCTURAL ENGINEERING DOCUMENTS FOR STRUCTURAL CONNECTION TECHNIQUES, CALCULATIONS REQUIRED BY CODE, CODE COMPLIANCE INSTRUCTIONS FOR WALL AND ROOF CONSTRUCTION, AND TIE DOWN REQUIREMENTS.
- D. SEPARATE MECHANICAL, ELECTRICAL, AND PLUMBING ENGINEERING DOCUMENTS MAY BE PROVIDED, WHICH INDICATE REQUIRED SERVICE AND RISER DIAGRAMS, CALCULATIONS AND INSTALLATION SPECIFICATIONS BEYOND THE ARCHITECT'S BASIC LAYOUT AND SELECTIONS SUGGESTIONS.
- E. SEPARATE CIVIL ENGINEERING DOCUMENTS MAY BE PROVIDED, WHICH INDICATE ADDITIONAL SITE PLANNING, DRAINAGE, AND OTHER RELATED SITE WORK REQUIREMENTS.
- F. SELECTIONS NOT INCLUDED IN THESE DOCUMENTS WILL BE COORDINATED BY THE OWNER / OWNER'S REPRESENTATIVES.
- G. BY APPLYING FOR A BUILDING PERMIT AND/OR CONSTRUCTING THE PROJECT REPRESENTED HEREIN, THE OWNER AGREES TO LIMIT THE LIABILITY OF THE ARCHITECT TO THE OWNER OF THE PROJECT FOR ALL AND ANY CLAIMS, LOSSES, DAMAGES OR ANY NATURE WHATSOEVER, OR CLAIMS OF EXPENSES FOR ANY SUCH ITEMS TO THE ARCHITECT'S TOTAL COMPENSATION FOR SERVICES RENDERED HEREIN.
- H. THESE DOCUMENTS ARE THE WORK INSTRUMENTS OF THE ARCHITECT AND HAVE BEEN PREPARED SPECIFICALLY AND SOLELY FOR THE PROJECT NAMED HEREIN. THEY ARE NOT SUITABLE FOR USE ON OTHER PROJECTS OR IN OTHER LOCATIONS WITHOUT THE PARTICIPATION OF THE ARCHITECT. REPRODUCTION IS STRICTLY PROHIBITED. THE ARCHITECT SHALL BE DEEMED THE AUTHOR AND OWNER OF THESE DOCUMENTS AND SHALL RETAIN COMMON LAW, STATUTORY AND OTHER RESERVED RIGHTS, INCLUDING THE COPYRIGHT.
- I. THE ARCHITECT HAS NOT BEEN CONTRACTED TO PERFORM CONSTRUCTION ADMINISTRATION/ON-SITE OBSERVATION FOR THIS PROJECT.
- J. FOR DIMENSIONS NOT SHOWN OR IN QUESTION, THE CONTRACTOR WILL REQUEST CLARIFICATION FROM THE ARCHITECT BEFORE PROCEEDING.
- K. CONTRACTOR WILL VERIFY ALL EXISTING CONDITIONS IN THE FIELD. ANY DISCREPANCIES WILL BE BROUGHT TO THE ATTENTION OF THE ARCHITECT.
- L. THE CONTRACTOR SHALL MAINTAIN AT THE SITE OF THE WORK, A SET OF RECORD DRAWINGS. THE CONTRACTOR SHALL RECORD ALL CHANGES AND DEVIATIONS FROM THE DRAWINGS ON THIS "AS-BUILT" SET, WHICH SHALL BE UPDATED AT LEAST EVERY OTHER WEEK. AT THE CLOSE OF THE JOB, THE CONTRACTOR SHALL PROVIDE ONE COMPLETE SET OF ALL AS-BUILT INFORMATION TO THE ARCHITECT IN CLEAR AND LEGIBLE FORMAT.
- M. SIGNS SHALL BE LIMITED TO THE PROJECT IDENTIFICATION SIGN. THE IDENTIFICATION SIGN SHALL IDENTIFY THE PROJECT, THE ARCHITECT AND THE CONTRACTOR.
- N. INFORMATION CONTAINED ON THESE DRAWINGS IS PROVIDED FOR THE CONVENIENCE OF THE GENERAL CONTRACTOR IN EXECUTING THE WORK. EVERY ATTEMPT HAS BEEN MADE TO PROVIDE COMPLETE AND ACCURATE REPRESENTATIONS OF SUCH CONDITIONS.
- O. WHEN ARCHITECTURAL DRAWINGS ARE IN CONFLICT WITH ENGINEERING DRAWINGS THE GENERAL CONTRACTOR SHALL REQUEST CLARIFICATION FROM THE ARCHITECT BEFORE PROCEEDING.

ABPAL SHELL BUILDING
32 BRUIN ROAD
BLUFFTON, SOUTH
CAROLINA 29910

NOT FOR CONSTRUCTION

NOT FOR CONSTRUCTION

© COPYRIGHT 2024 COURT ATKINS GROUP - THIS DRAWING IS THE PROPERTY OF THE ARCHITECT AND IS NOT TO BE COPIED OR REPRODUCED IN WHOLE OR IN PART BY ANY MEANS OR METHOD WITHOUT THE EXPRESS WRITTEN CONSENT OF THE ARCHITECT. ANY UNAUTHORIZED COPIYING OR REPRODUCTION OF THESE DOCUMENTS WILL RESULT IN LEGAL ACTION.

PROJECT INFO

Date
08.13.2025Project No.
25-001ISSUE
NO. REV. DATE DESCRIPTION

SHEET TITLE

COVER

A0.0



APPROVED FINAL PLAN

COFA-05-25-01976

HPC APPROVAL DATE: August 6, 2025

Charlotte Moore

COURT
ATKINS
GROUP

POST OFFICE BOX 3978
BLUFFTON, SC 29910
PH: 843.815.2557
FX: 843.815.2547

WWW.COURTATKINS.COM

ABPAL SHELL BUILDING

32 BRUIN ROAD
BLUFFTON, SOUTH
CAROLINA 29910

Not for construction

Not for construction

© COPYRIGHT 2024 COURT ATKINS GROUP. THIS DRAWING IS THE PROPERTY OF COURT ATKINS GROUP. IT IS NOT TO BE REPRODUCED IN WHOLE OR IN PART BY ANY MEANS OR METHOD WITHOUT THE EXPRESS WRITTEN CONSENT OF COURT ATKINS GROUP. UNAUTHORIZED REPRODUCTION OR REUSE OF THESE DOCUMENTS WILL RESULT IN LEGAL ACTION.

PROJECT INFO

Date
08.13.2025

Project No.
25-001


ISSUE

NO. REV. DATE DESCRIPTION

SHEET TITLE

FIRST FLOOR PLAN

A2.0

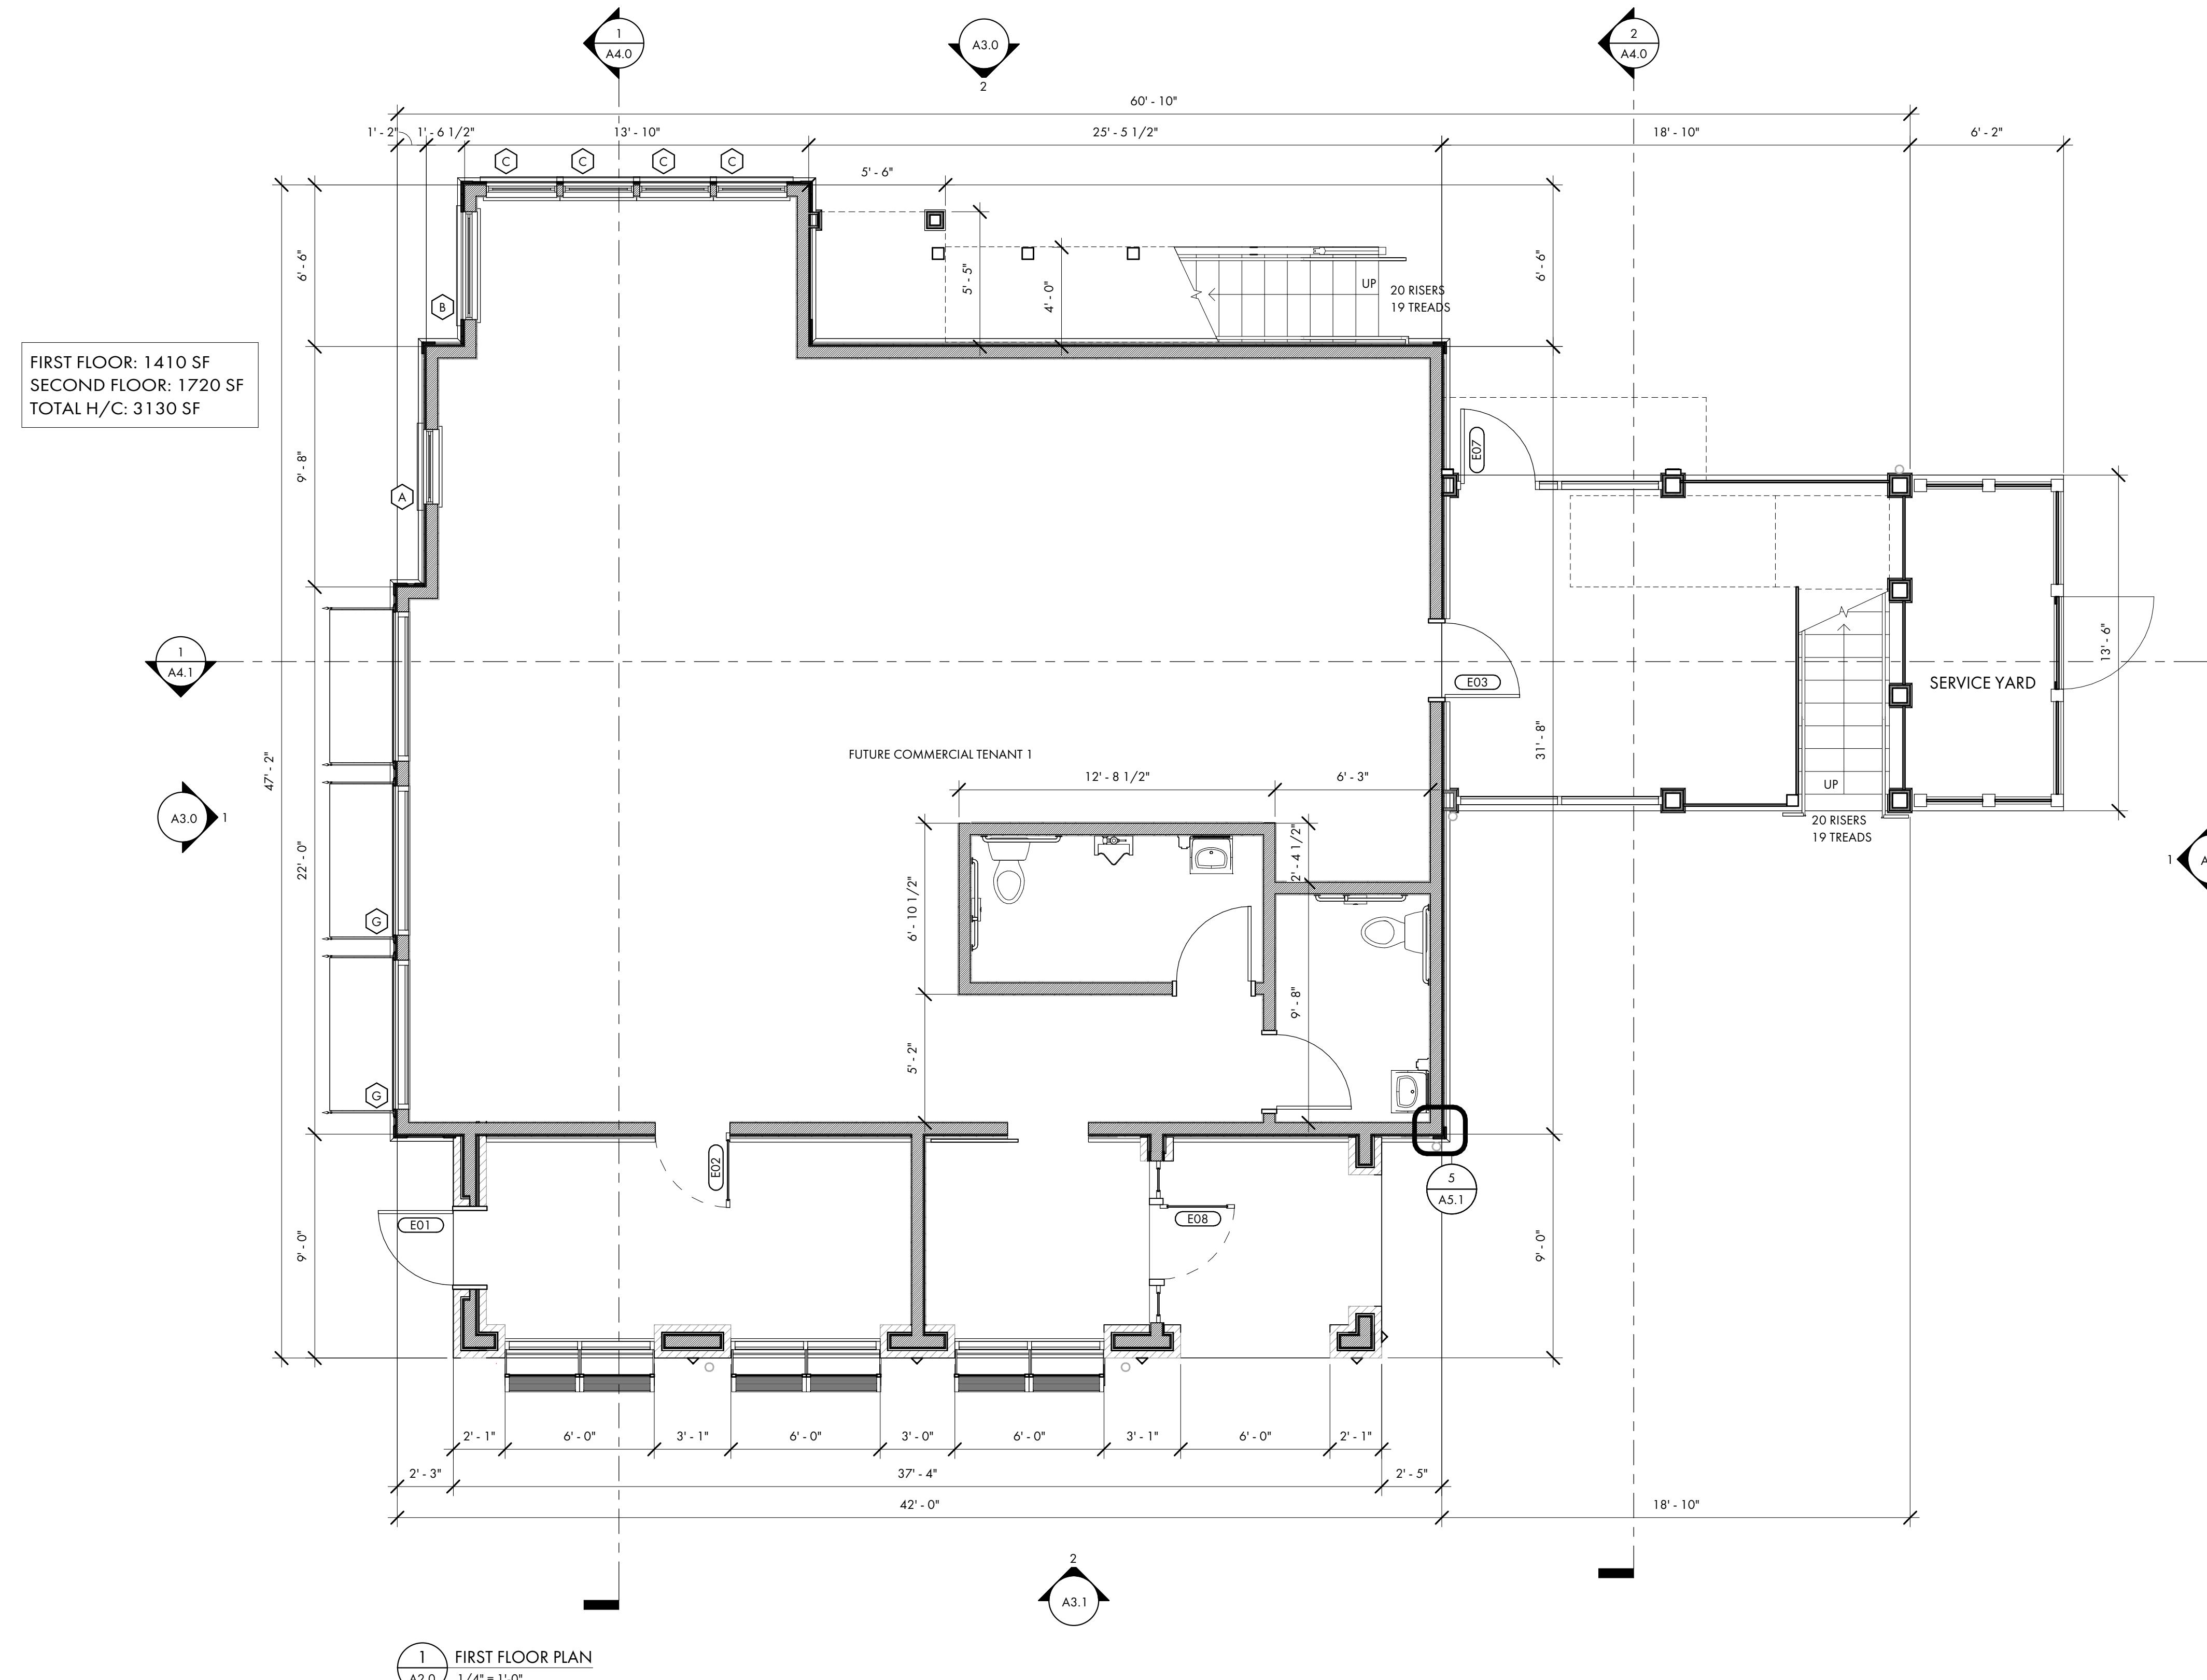



APPROVED FINAL PLAN

COFA-05-25-019766


HPC APPROVAL DATE: August 6, 2025

Chasie Moore

COURT
ATKINS
GROUP

POST OFFICE BOX 3978
BLUFFTON, SC 29910
PH: 843.815.2557
FX: 843.815.2547

WWW.COURTATKINS.COM

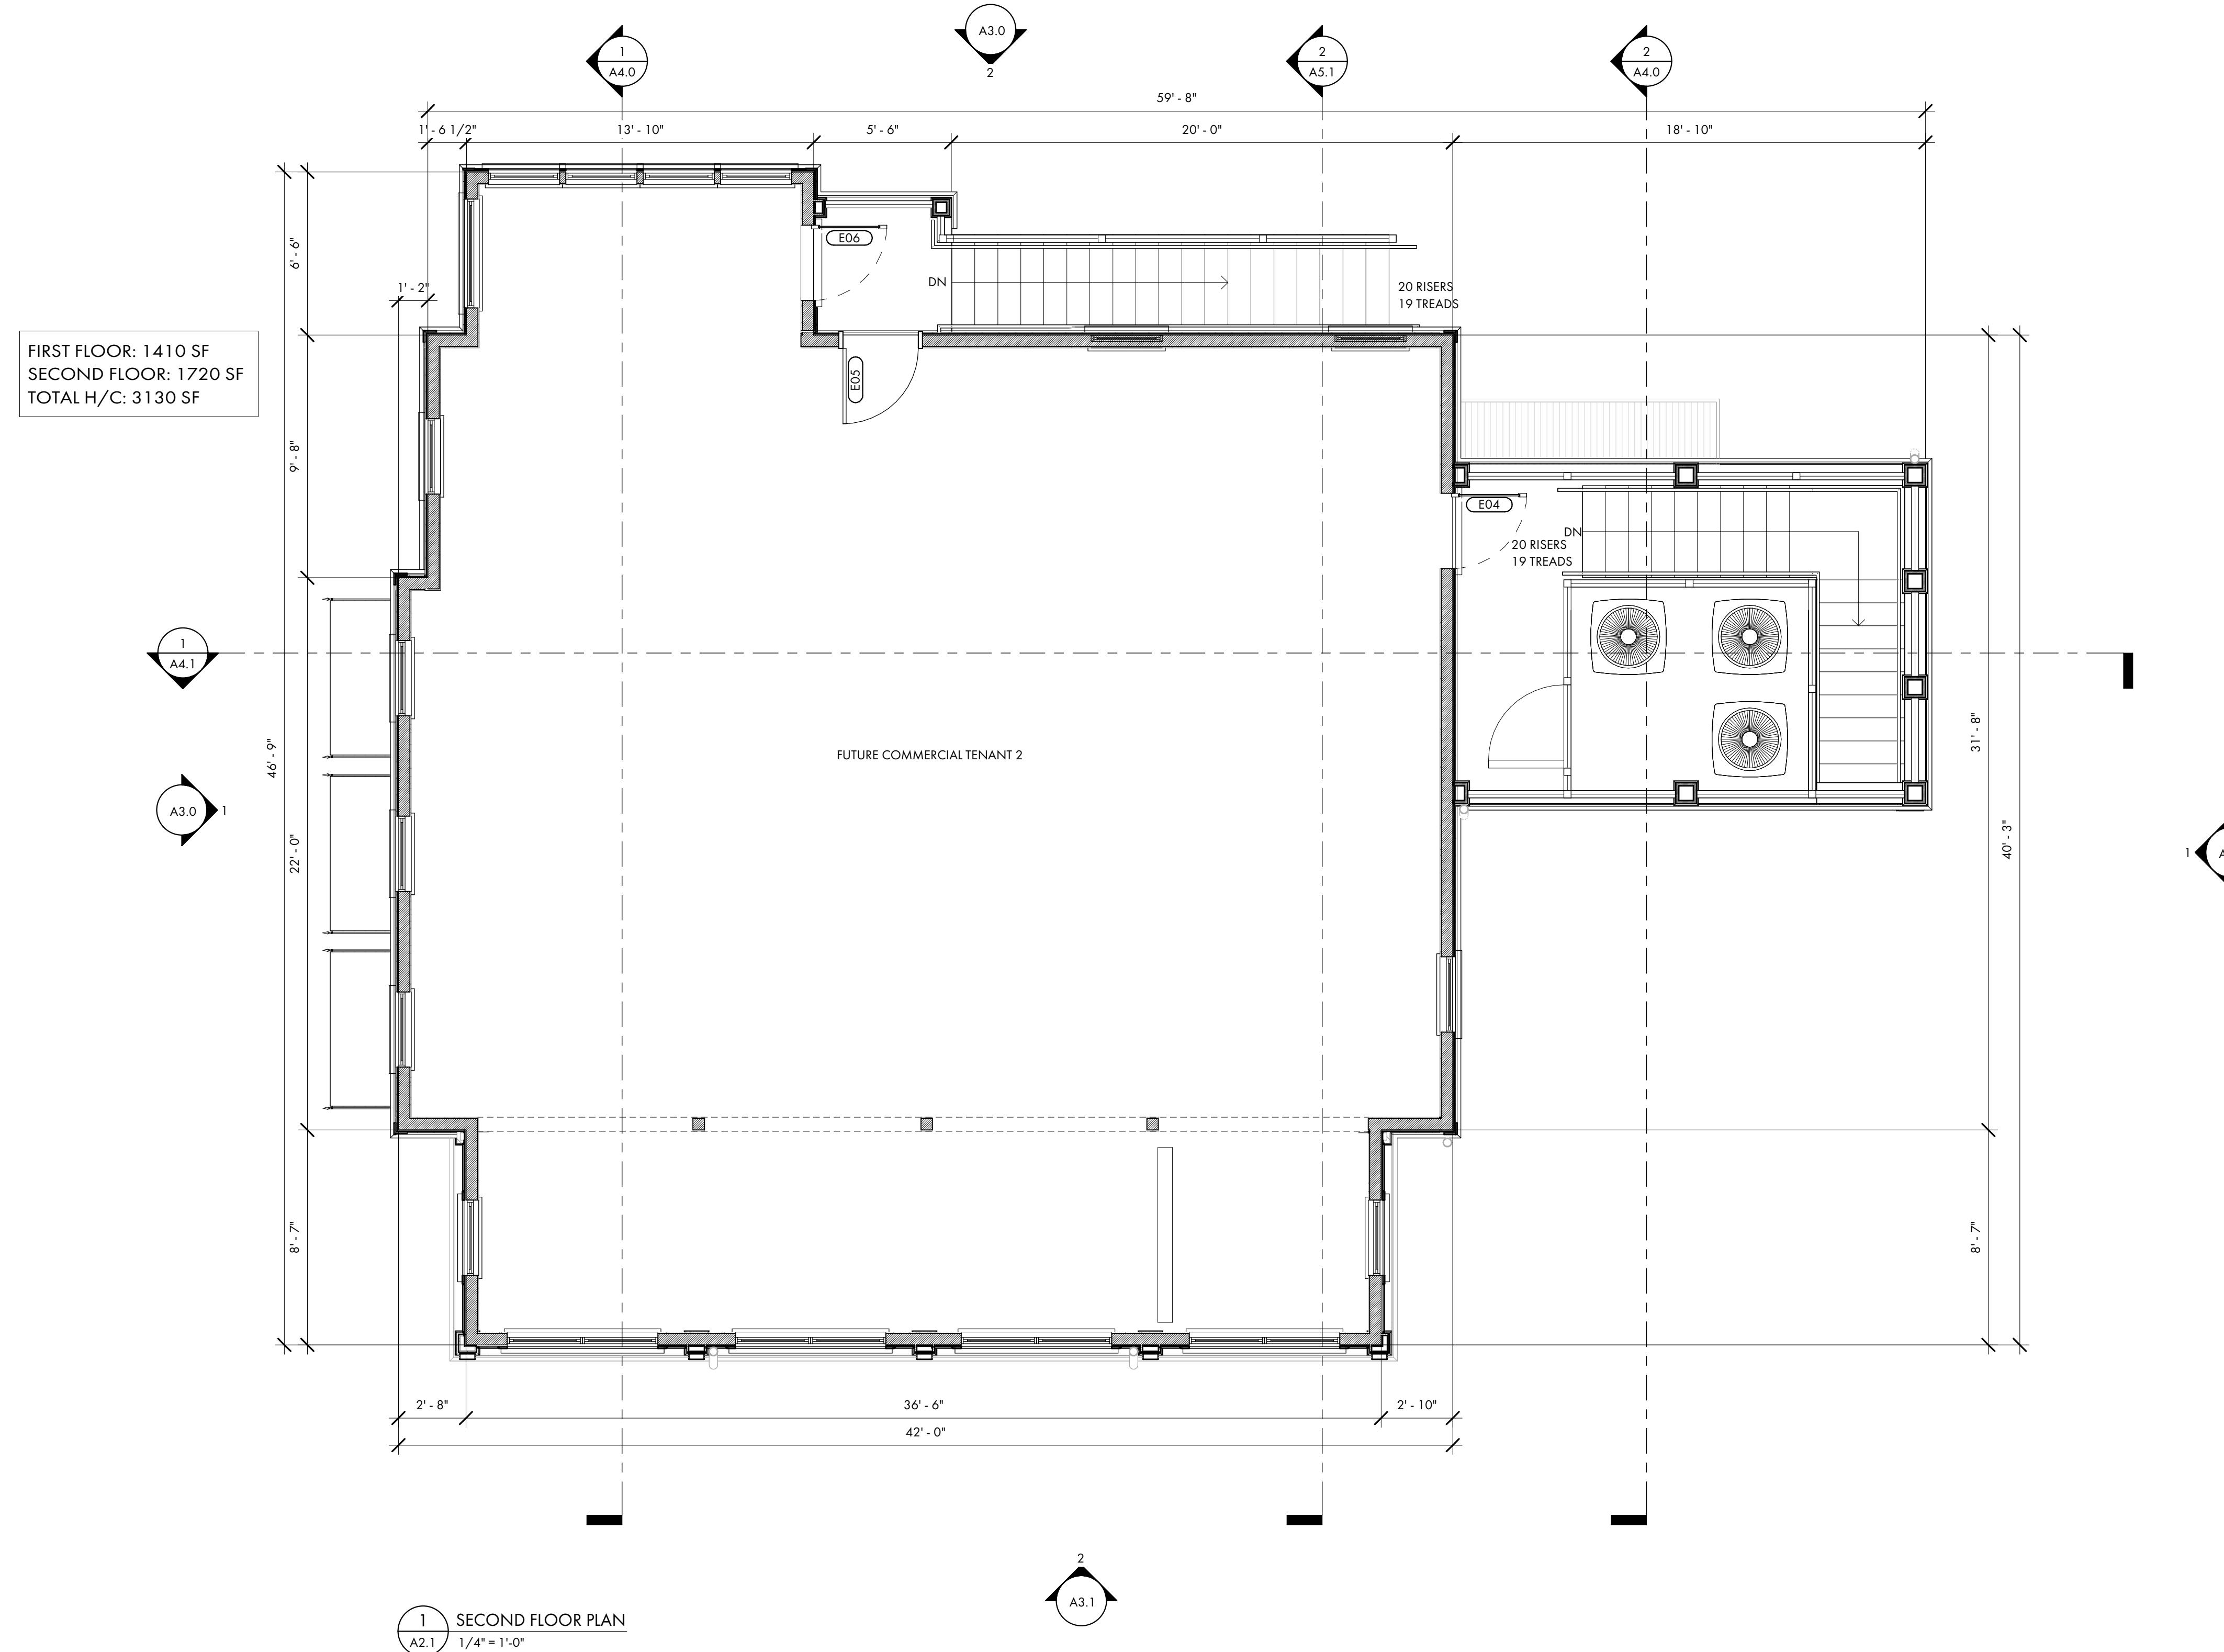

ABPAL SHELL BUILDING

32 BRUIN ROAD
BLUFFTON, SOUTH
CAROLINA 29910

Not for construction

Not for construction

© COPYRIGHT 2024 COURT ATKINS GROUP. THIS DRAWING IS THE PROPERTY OF COURT ATKINS GROUP AND IS NOT TO BE REPRODUCED IN WHOLE OR IN PART BY ANY MEANS OR METHOD WITHOUT THE EXPRESS WRITTEN CONSENT OF THE OWNER. THE OWNER UNAUTHORIZED REPRODUCTION OR REUSE OF THESE DOCUMENTS WILL RESULT IN LEGAL ACTION.

PROJECT INFO

Date
08.13.2025

Project No.
25-001


ISSUE

NO. REV. DATE DESCRIPTION

SHEET TITLE

SECOND FLOOR PLAN

A2.1

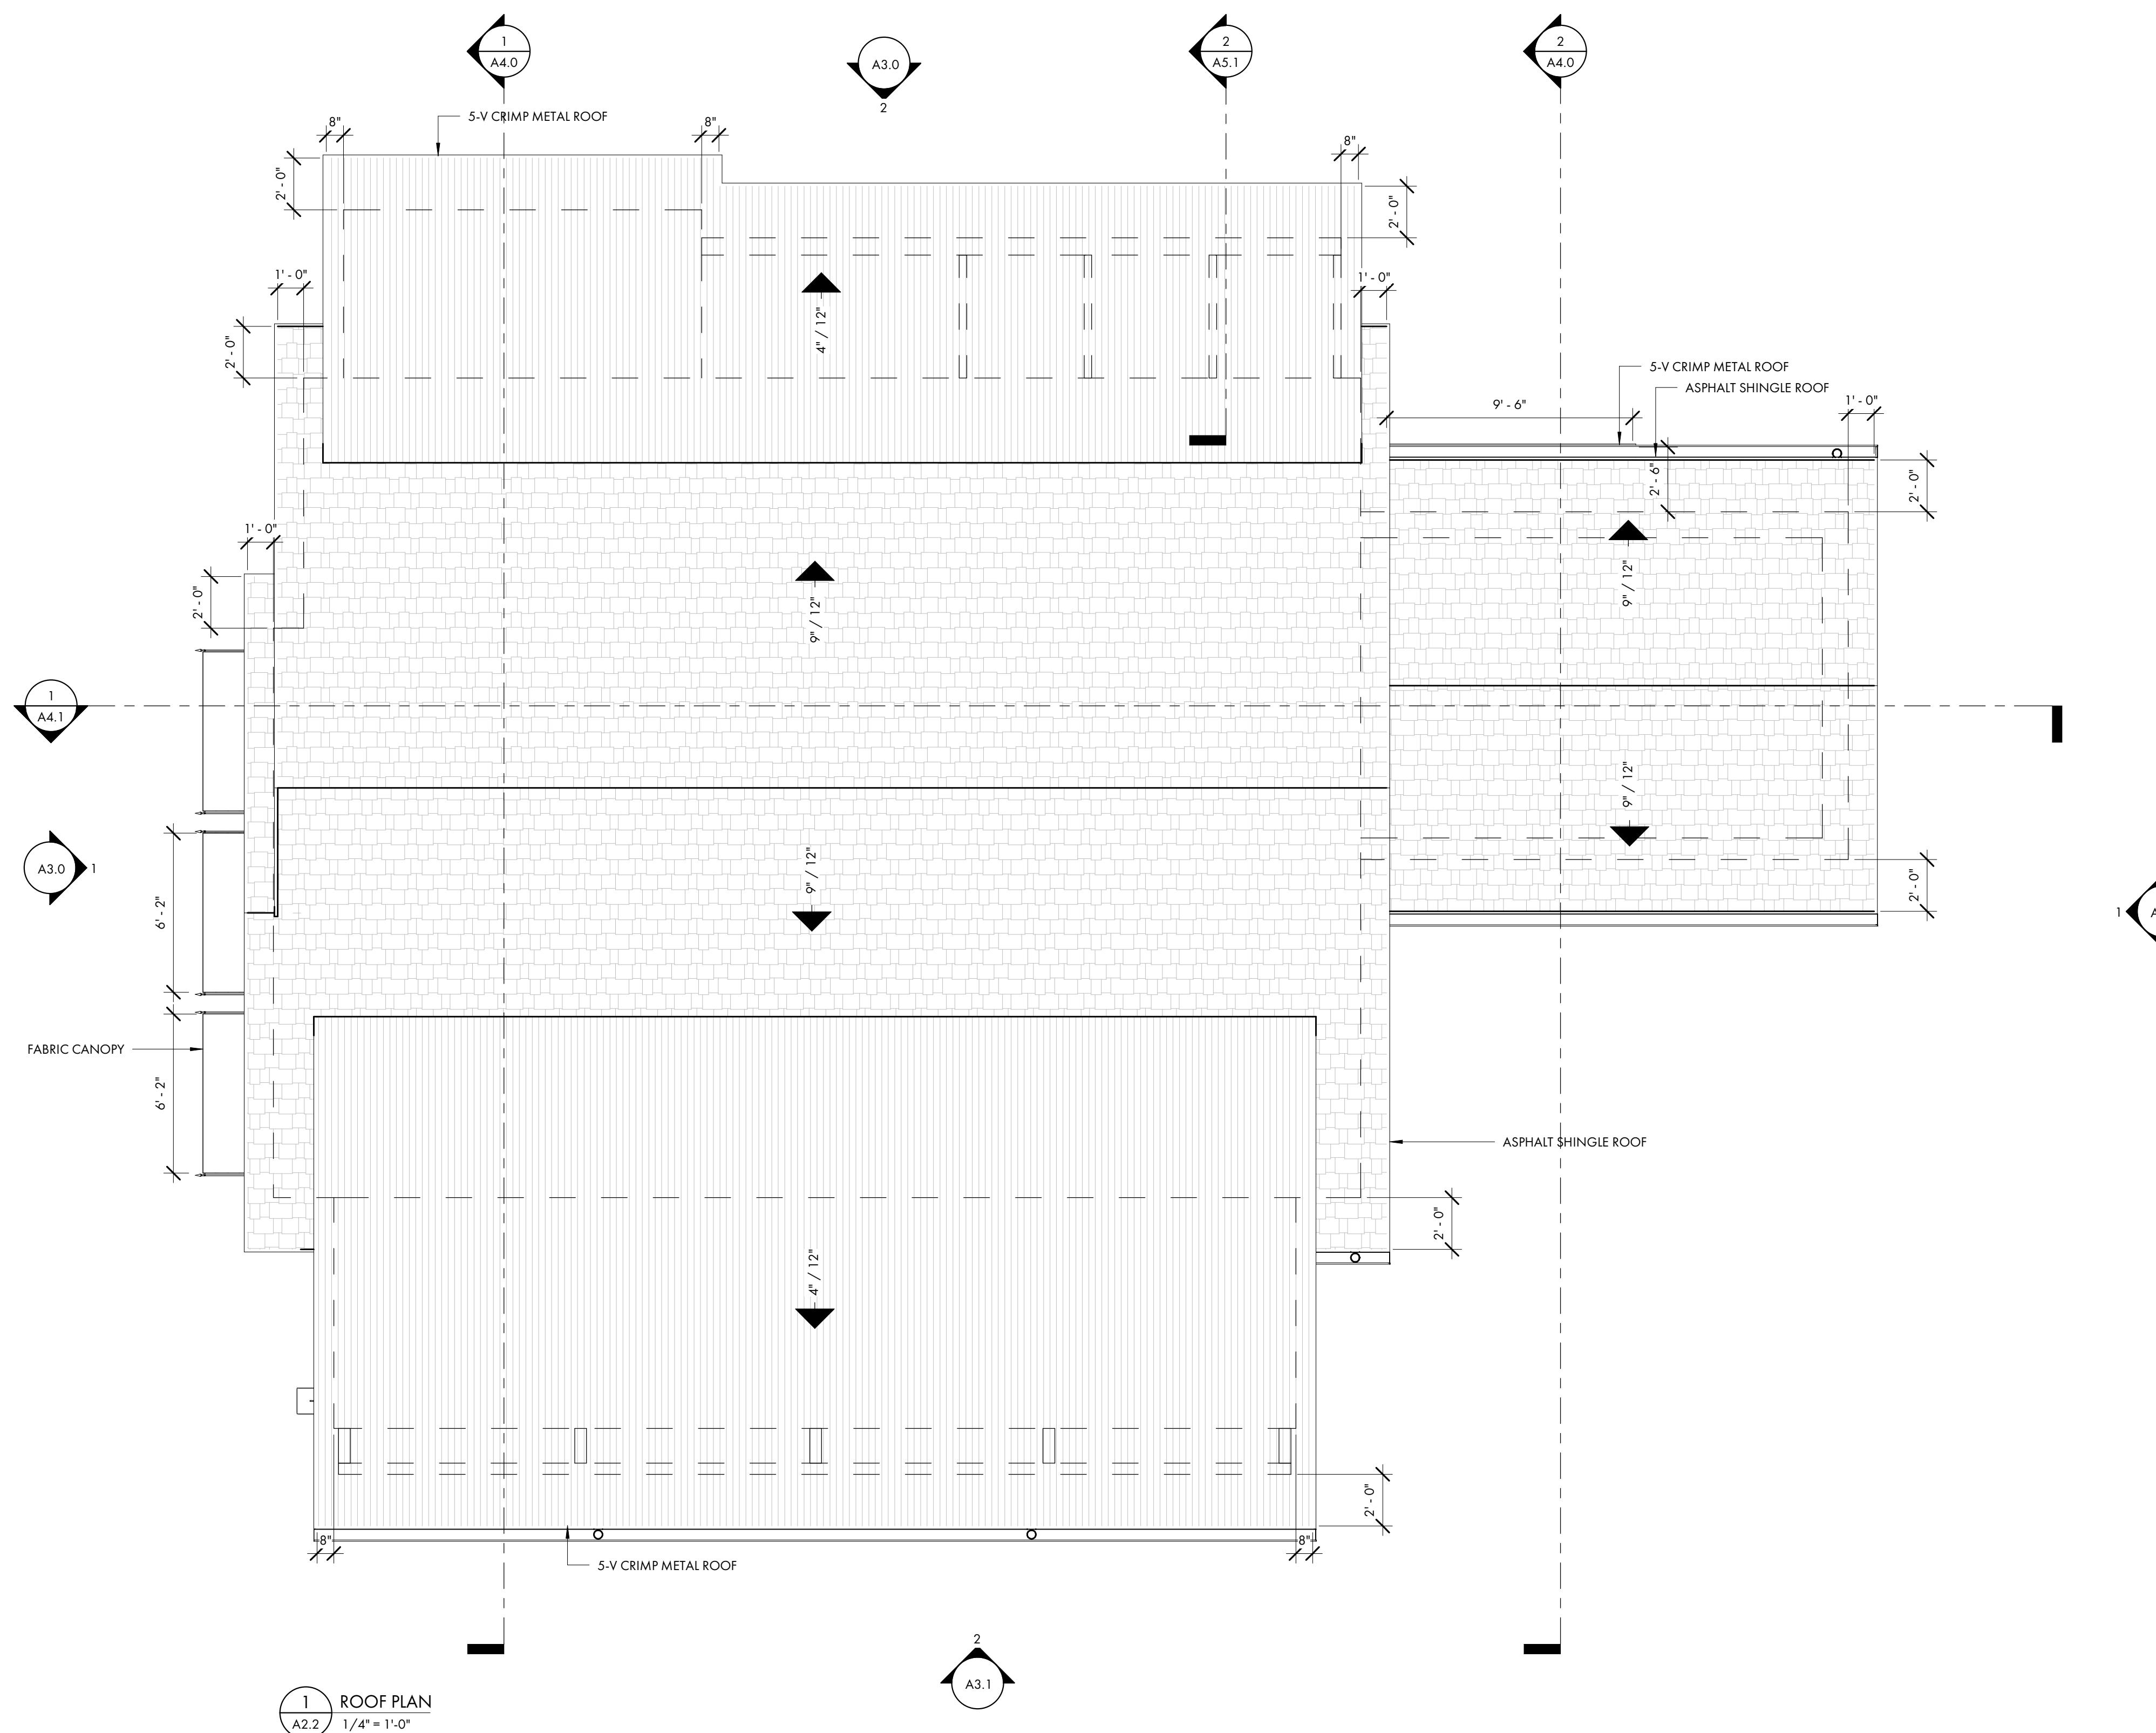

ARPA SHEI BUILDING

32 BRUIN ROAD
BLUFFTON, SOUTH
CAROLINA 29910

NOT FOR CONSTRUCTION

NOT FOR CONSTRUCTION

© COPYRIGHT 2024 COURT ATKINS
GROUP - THIS DRAWING IS THE PROPERTY
OF THE ARCHITECT AND IS NOT TO BE
REPRODUCED IN WHOLE OR IN PART BY ANY
MEANS OR METHOD WITHOUT THE EXPRESS
WRITTEN CONSENT OF THE ARCHITECT. ANY
UNAUTHORIZED REPRODUCTION OR REUSE
OF THESE DOCUMENTS WILL RESULT IN

Date

Date

08.13.2025

Project No.

25-001

ISSUE

ISSUE

NO. REV. DA

SHEET T

ROOF PLAN

APPROVED FINAL PLAN

COFA-05-25-019766

HPC APPROVAL DATE: August 6, 2025

Charlotte Moore



COURT ATKINS GROUP

POST OFFICE BOX 3978
BLUFFTON, SC 29910
PH: 843.815.2557
FX: 843.815.2547

WWW.GOURATATKIS.COM

ABPAL SHELL BUILDING

32 BRUIN ROAD
BLUFFTON, SOUTH
CAROLINA 29910

NOT FOR CONSTRUCTION

NOT FOR CONSTRUCTION

© COPYRIGHT 2024 COURT ATKINS
GROUP - THIS DRAWING IS THE PROPERTY
OF THE ARCHITECT AND IS NOT TO BE
REPRODUCED IN WHOLE OR IN PART BY ANY
MEANS OR METHOD WITHOUT THE EXPRESS
WRITTEN CONSENT OF THE ARCHITECT. ANY
UNAUTHORIZED REPRODUCTION OR REUSE
OF THESE DOCUMENTS WILL RESULT IN

LEGAL ACTION:

Date

Project No.


ISSN

100% of the time.

SHEET TIT

EXTERIOR ELEVATIONS

A3.0

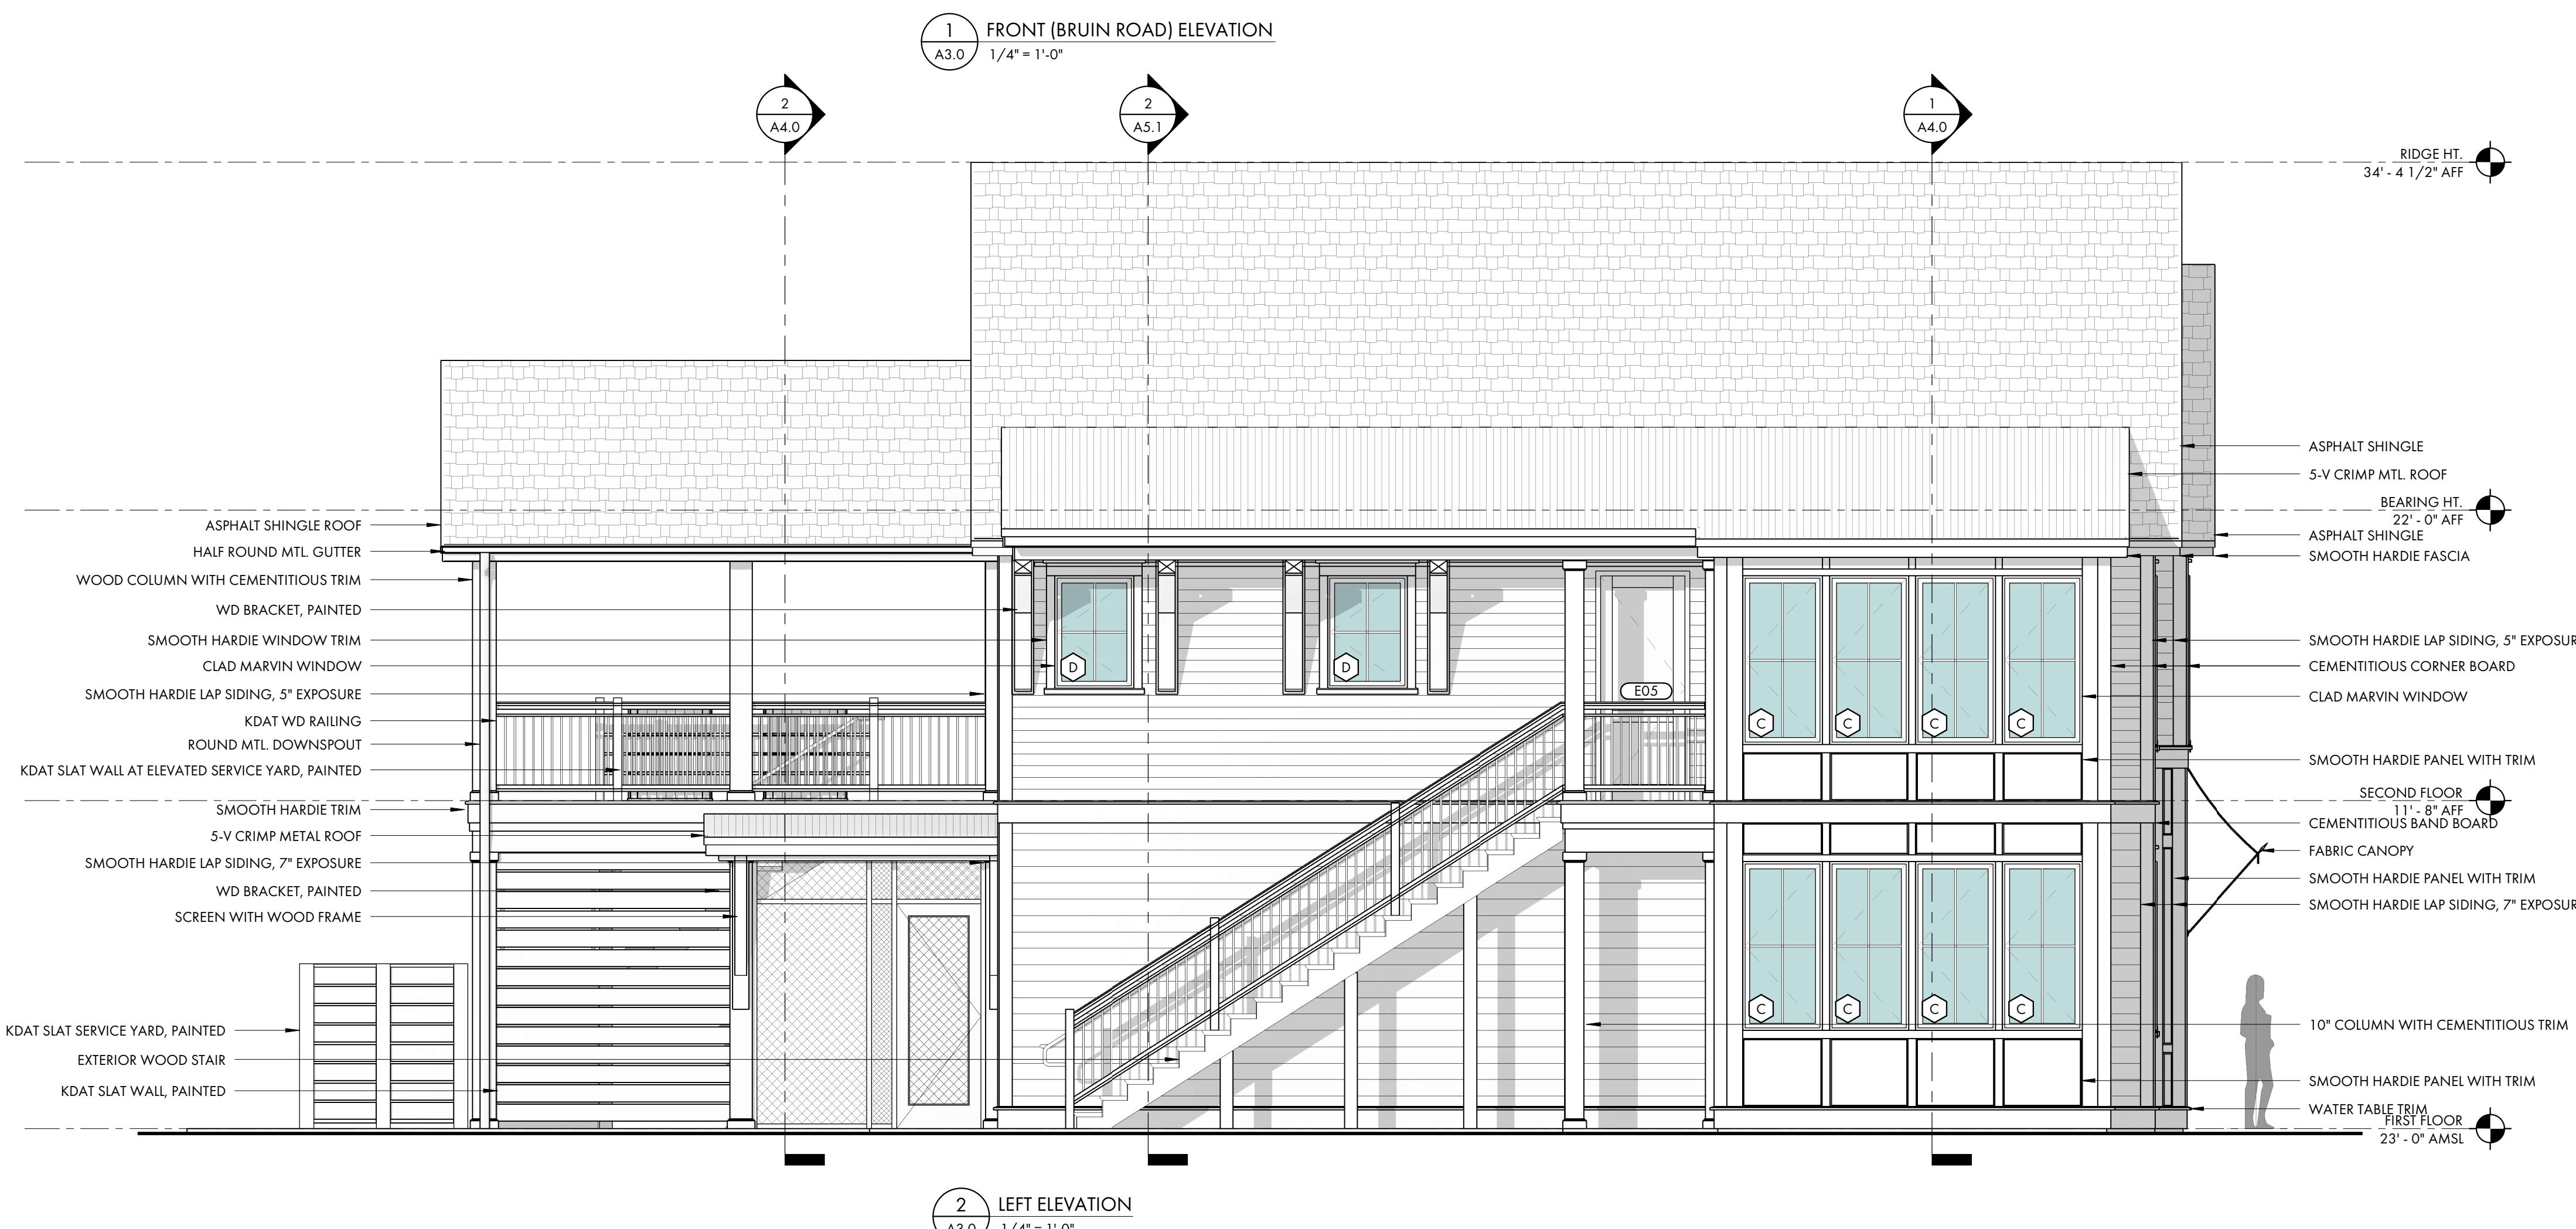

ABPAL SHELL BUILDING

32 BRUIN ROAD
BLUFFTON, SOUTH
CAROLINA 29910

NOT FOR CONSTRUCTION

NOT FOR CONSTRUCTION

© COPYRIGHT 2024 COURT ATKINS
GROUP - THIS DRAWING IS THE PROPERTY
OF THE ARCHITECT AND IS NOT TO BE
REPRODUCED IN WHOLE OR IN PART BY ANY
MEANS OR METHOD WITHOUT THE EXPRESS
WRITTEN CONSENT OF THE ARCHITECT. ANY
UNAUTHORIZED REPRODUCTION OR REUSE
OF THESE DOCUMENTS WILL RESULT IN
PENALTY.

ate

8.13.2025

Project No.

1000


Page 10

REV. DA

HEET TI

EXTERIOR ELEVATIONS

A3.1

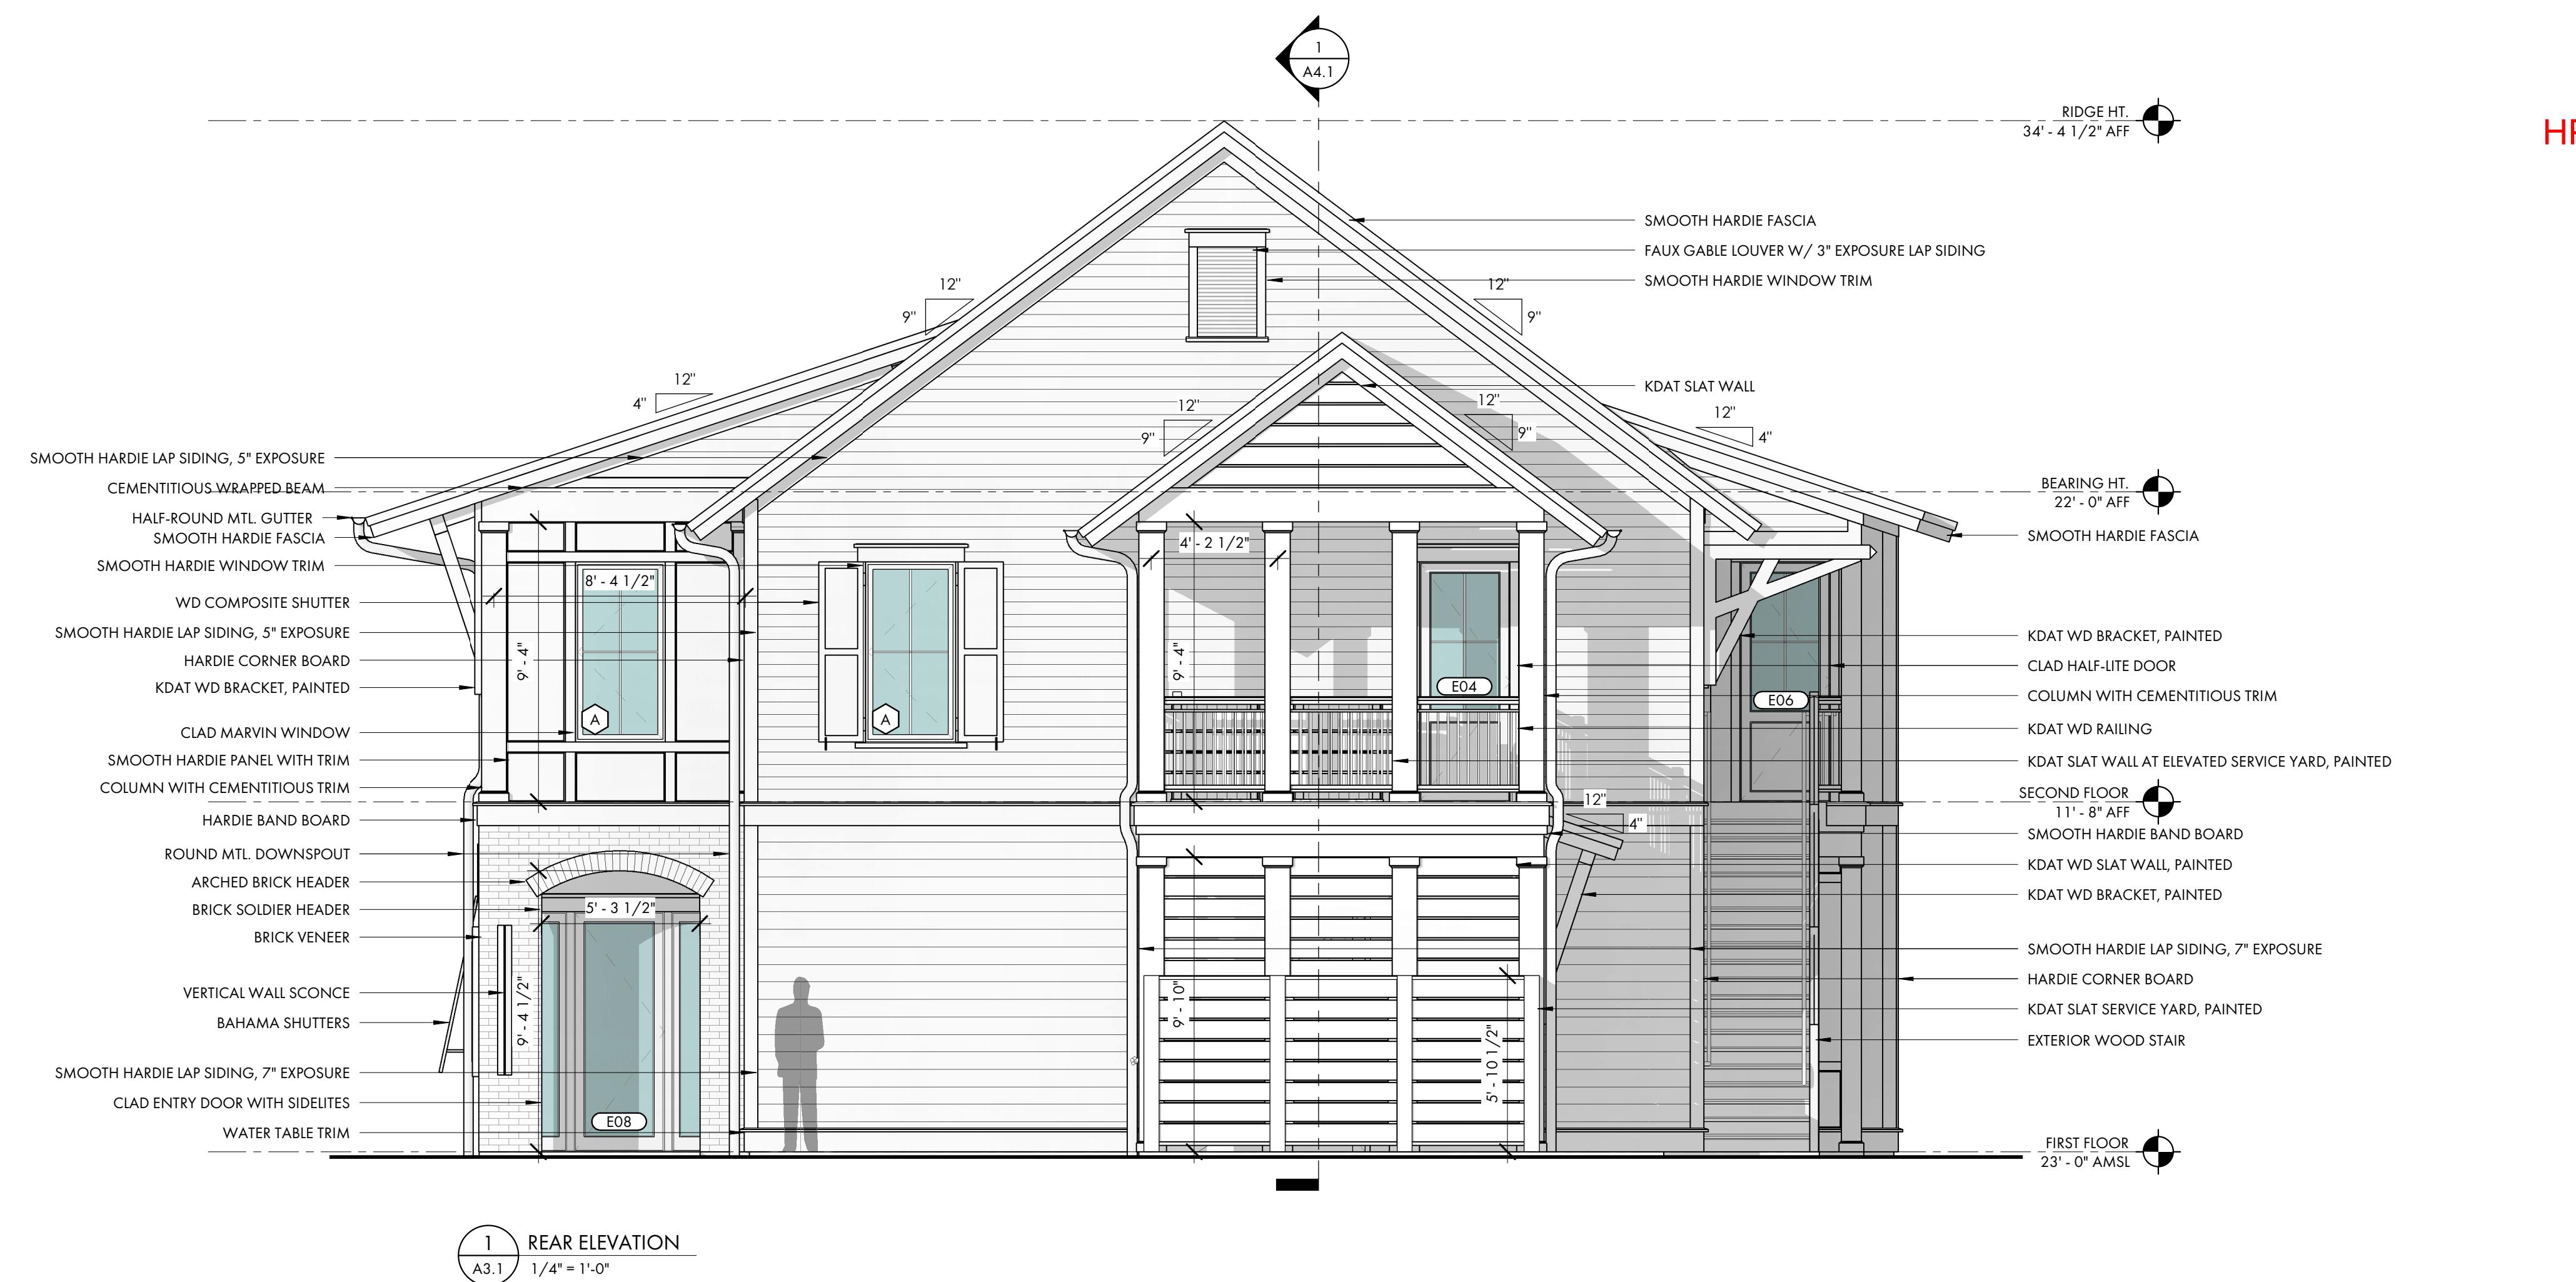



COURT
ATKINS
GROUP

APPROVED FINAL PLAN
COFA-05-25-019766
HPC APPROVAL DATE: August 6, 2025

Charlotte Moore

POST OFFICE BOX 3978
BLUFFTON, SC 29910
PH: 843.815.2557
FX: 843.815.2547

WWW.COURTATKINS.COM

ABPAL SHELL BUILDING

32 BRUIN ROAD
BLUFFTON, SOUTH
CAROLINA 29910

NOT FOR CONSTRUCTION

NOT FOR CONSTRUCTION

© COPYRIGHT 2024 COURT ATKINS
GROUP. THIS DRAWING IS THE PROPERTY
OF COURT ATKINS GROUP. IT IS NOT TO BE
REPRODUCED IN WHOLE OR IN PART BY ANY
MEANS OR METHOD WITHOUT THE EXPRESS
WRITTEN CONSENT OF THE OWNER.
UNAUTHORIZED REPRODUCTION OR REUSE
OF THESE DOCUMENTS WILL RESULT IN
LEGAL ACTION.

PROJECT INFO

Date
08.13.2025

Project No.
25-001



ISSUE

No. Rev. Date Description


SHEET TITLE

BUILDING SECTIONS


A4.0

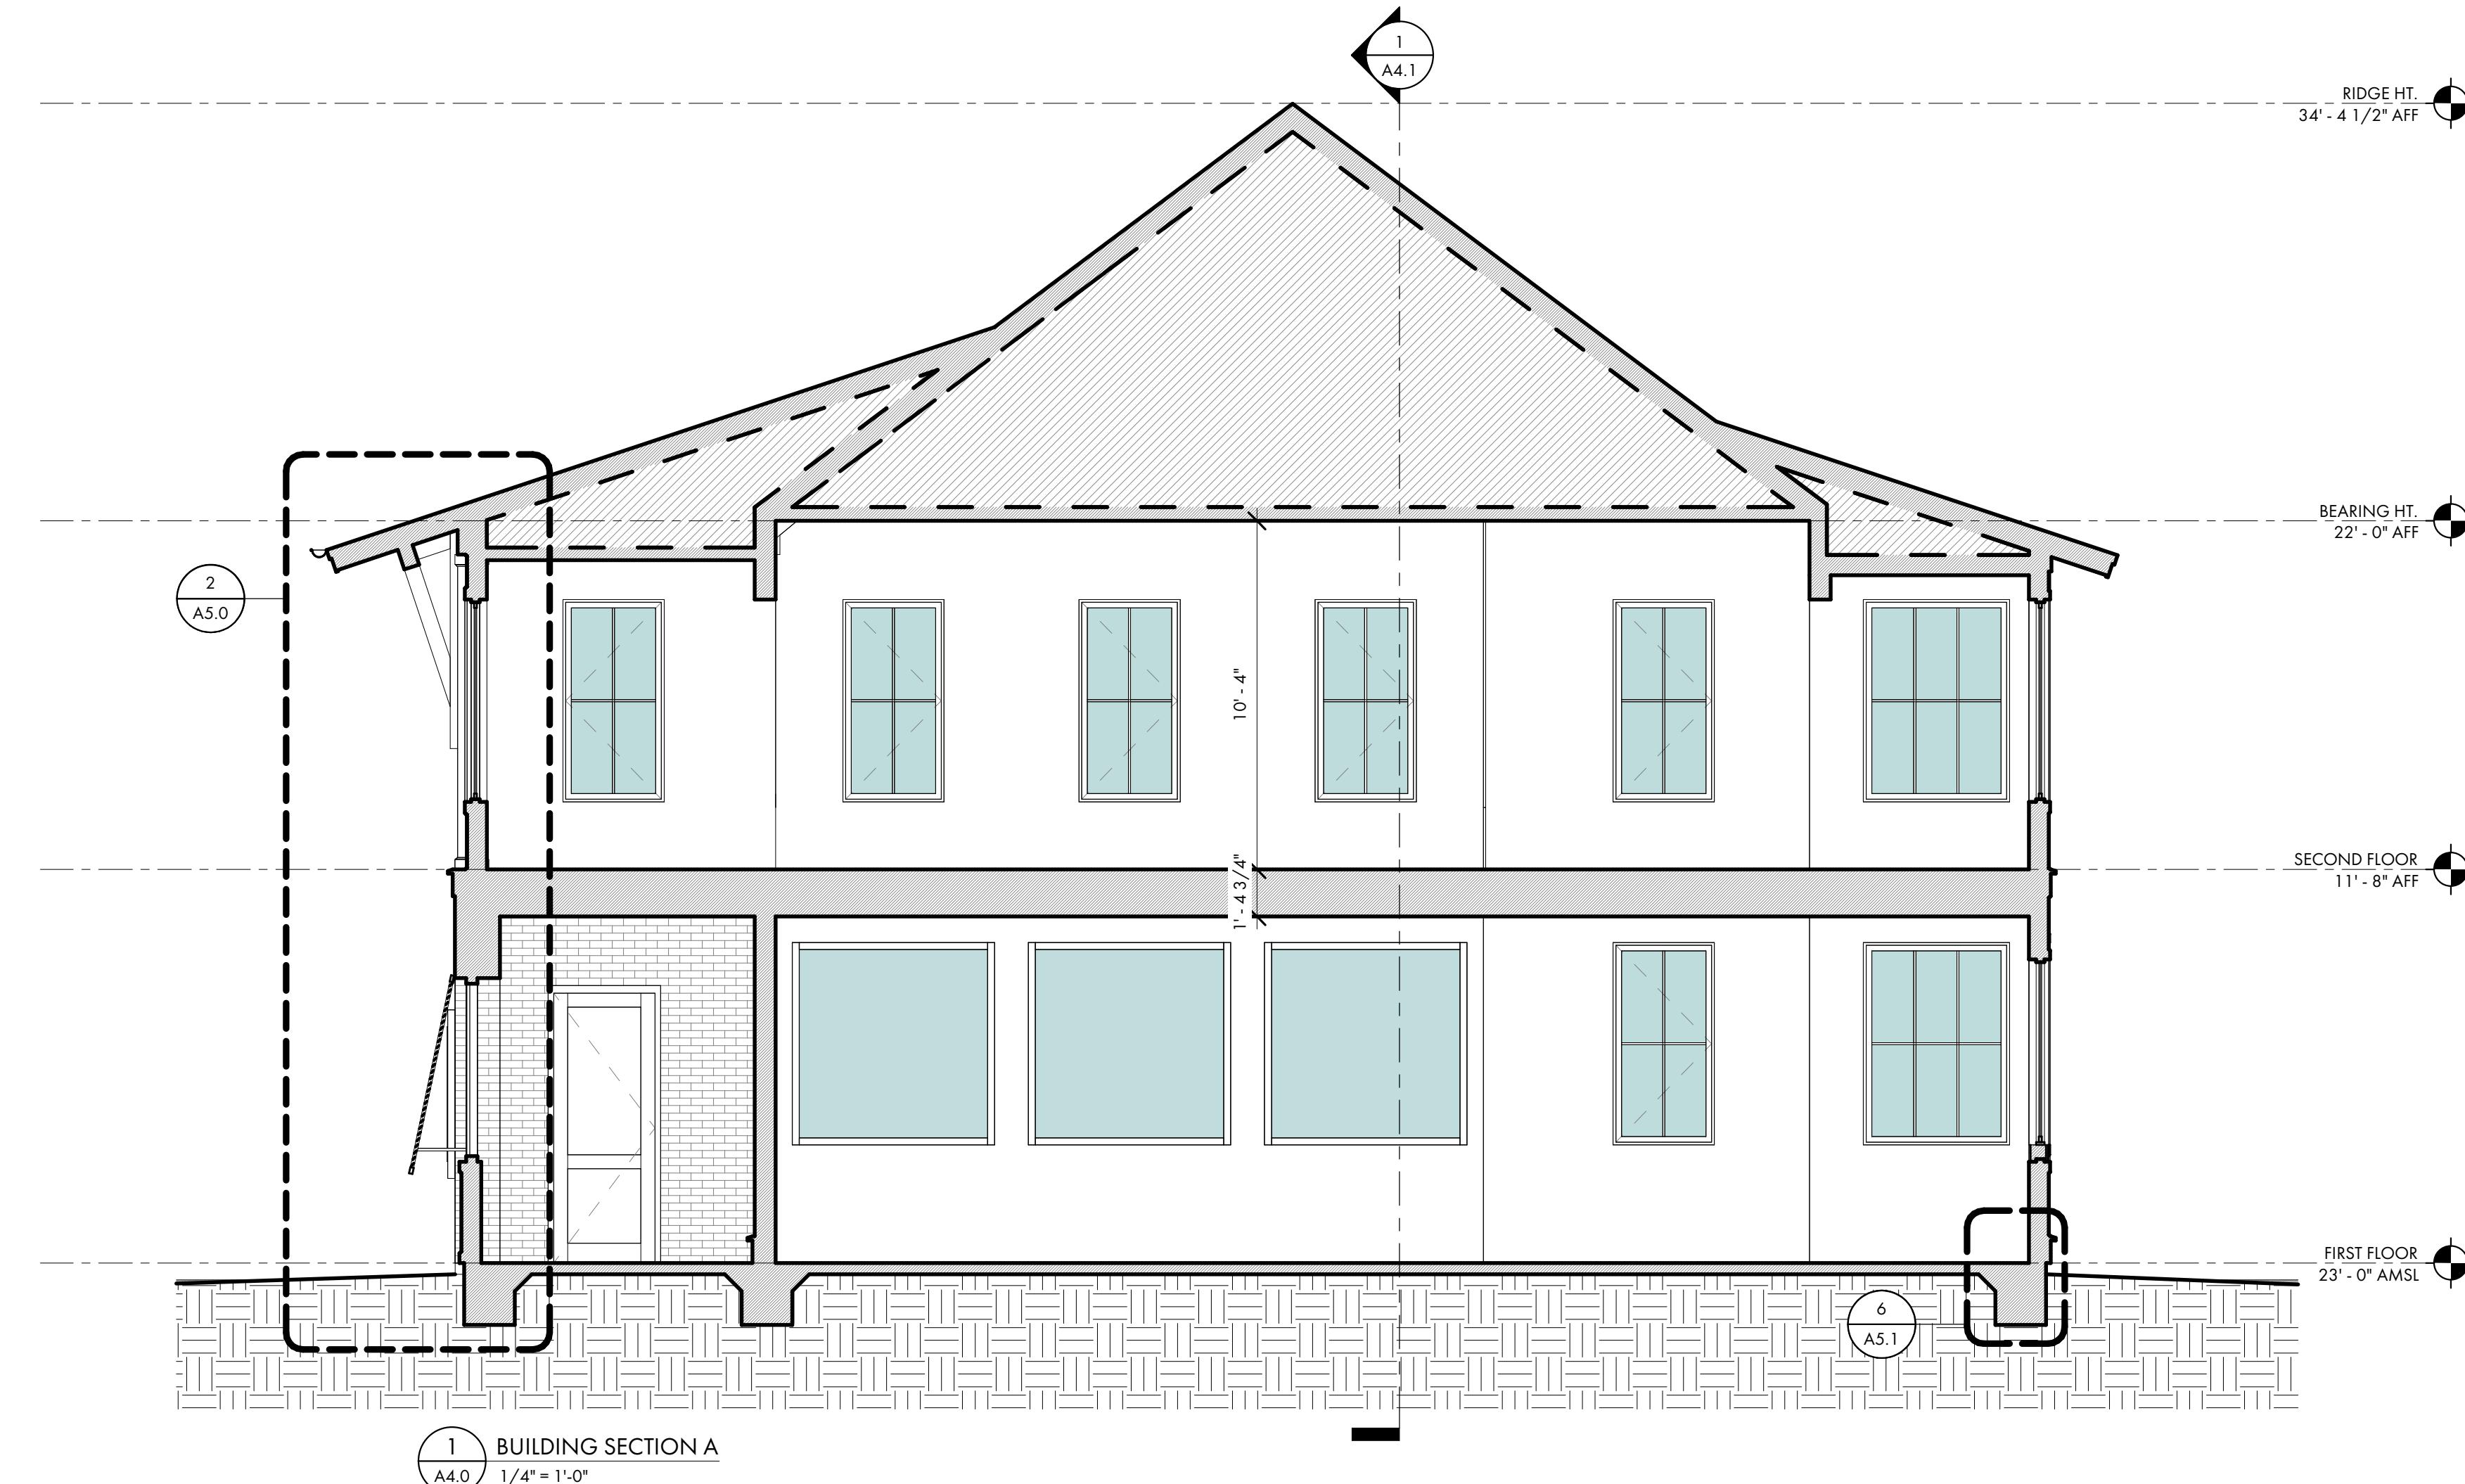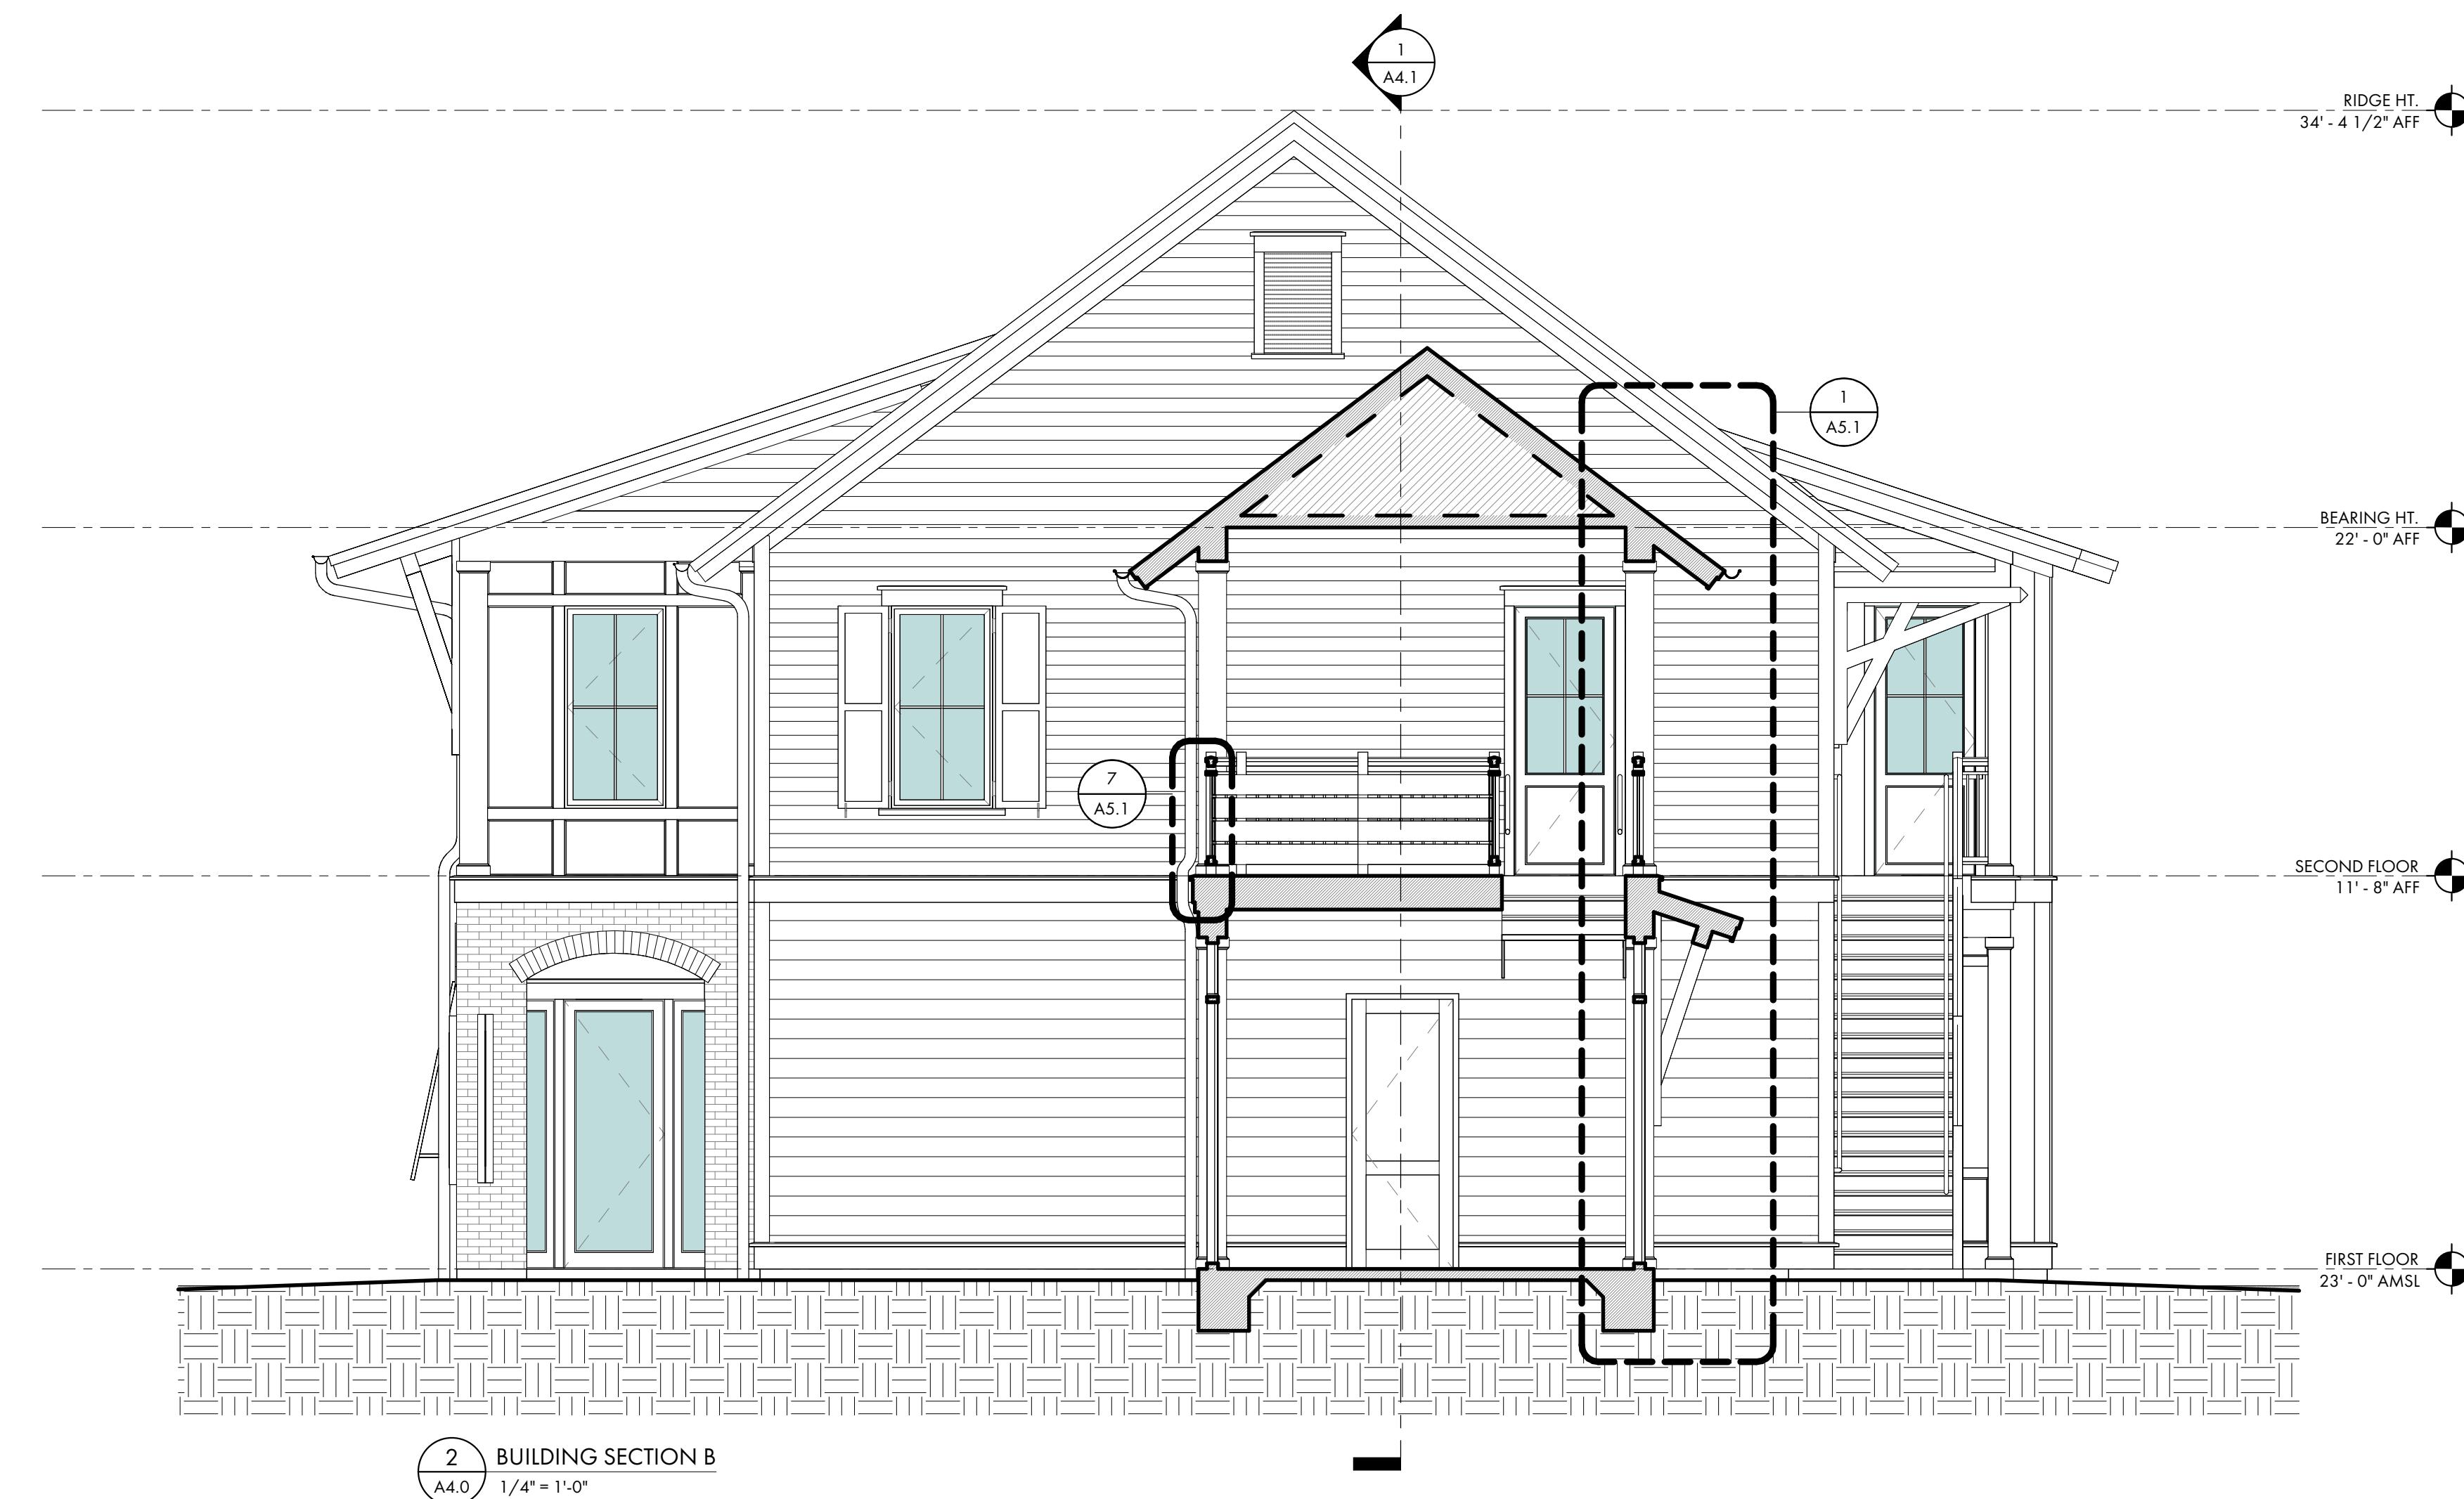

Charletta Moore

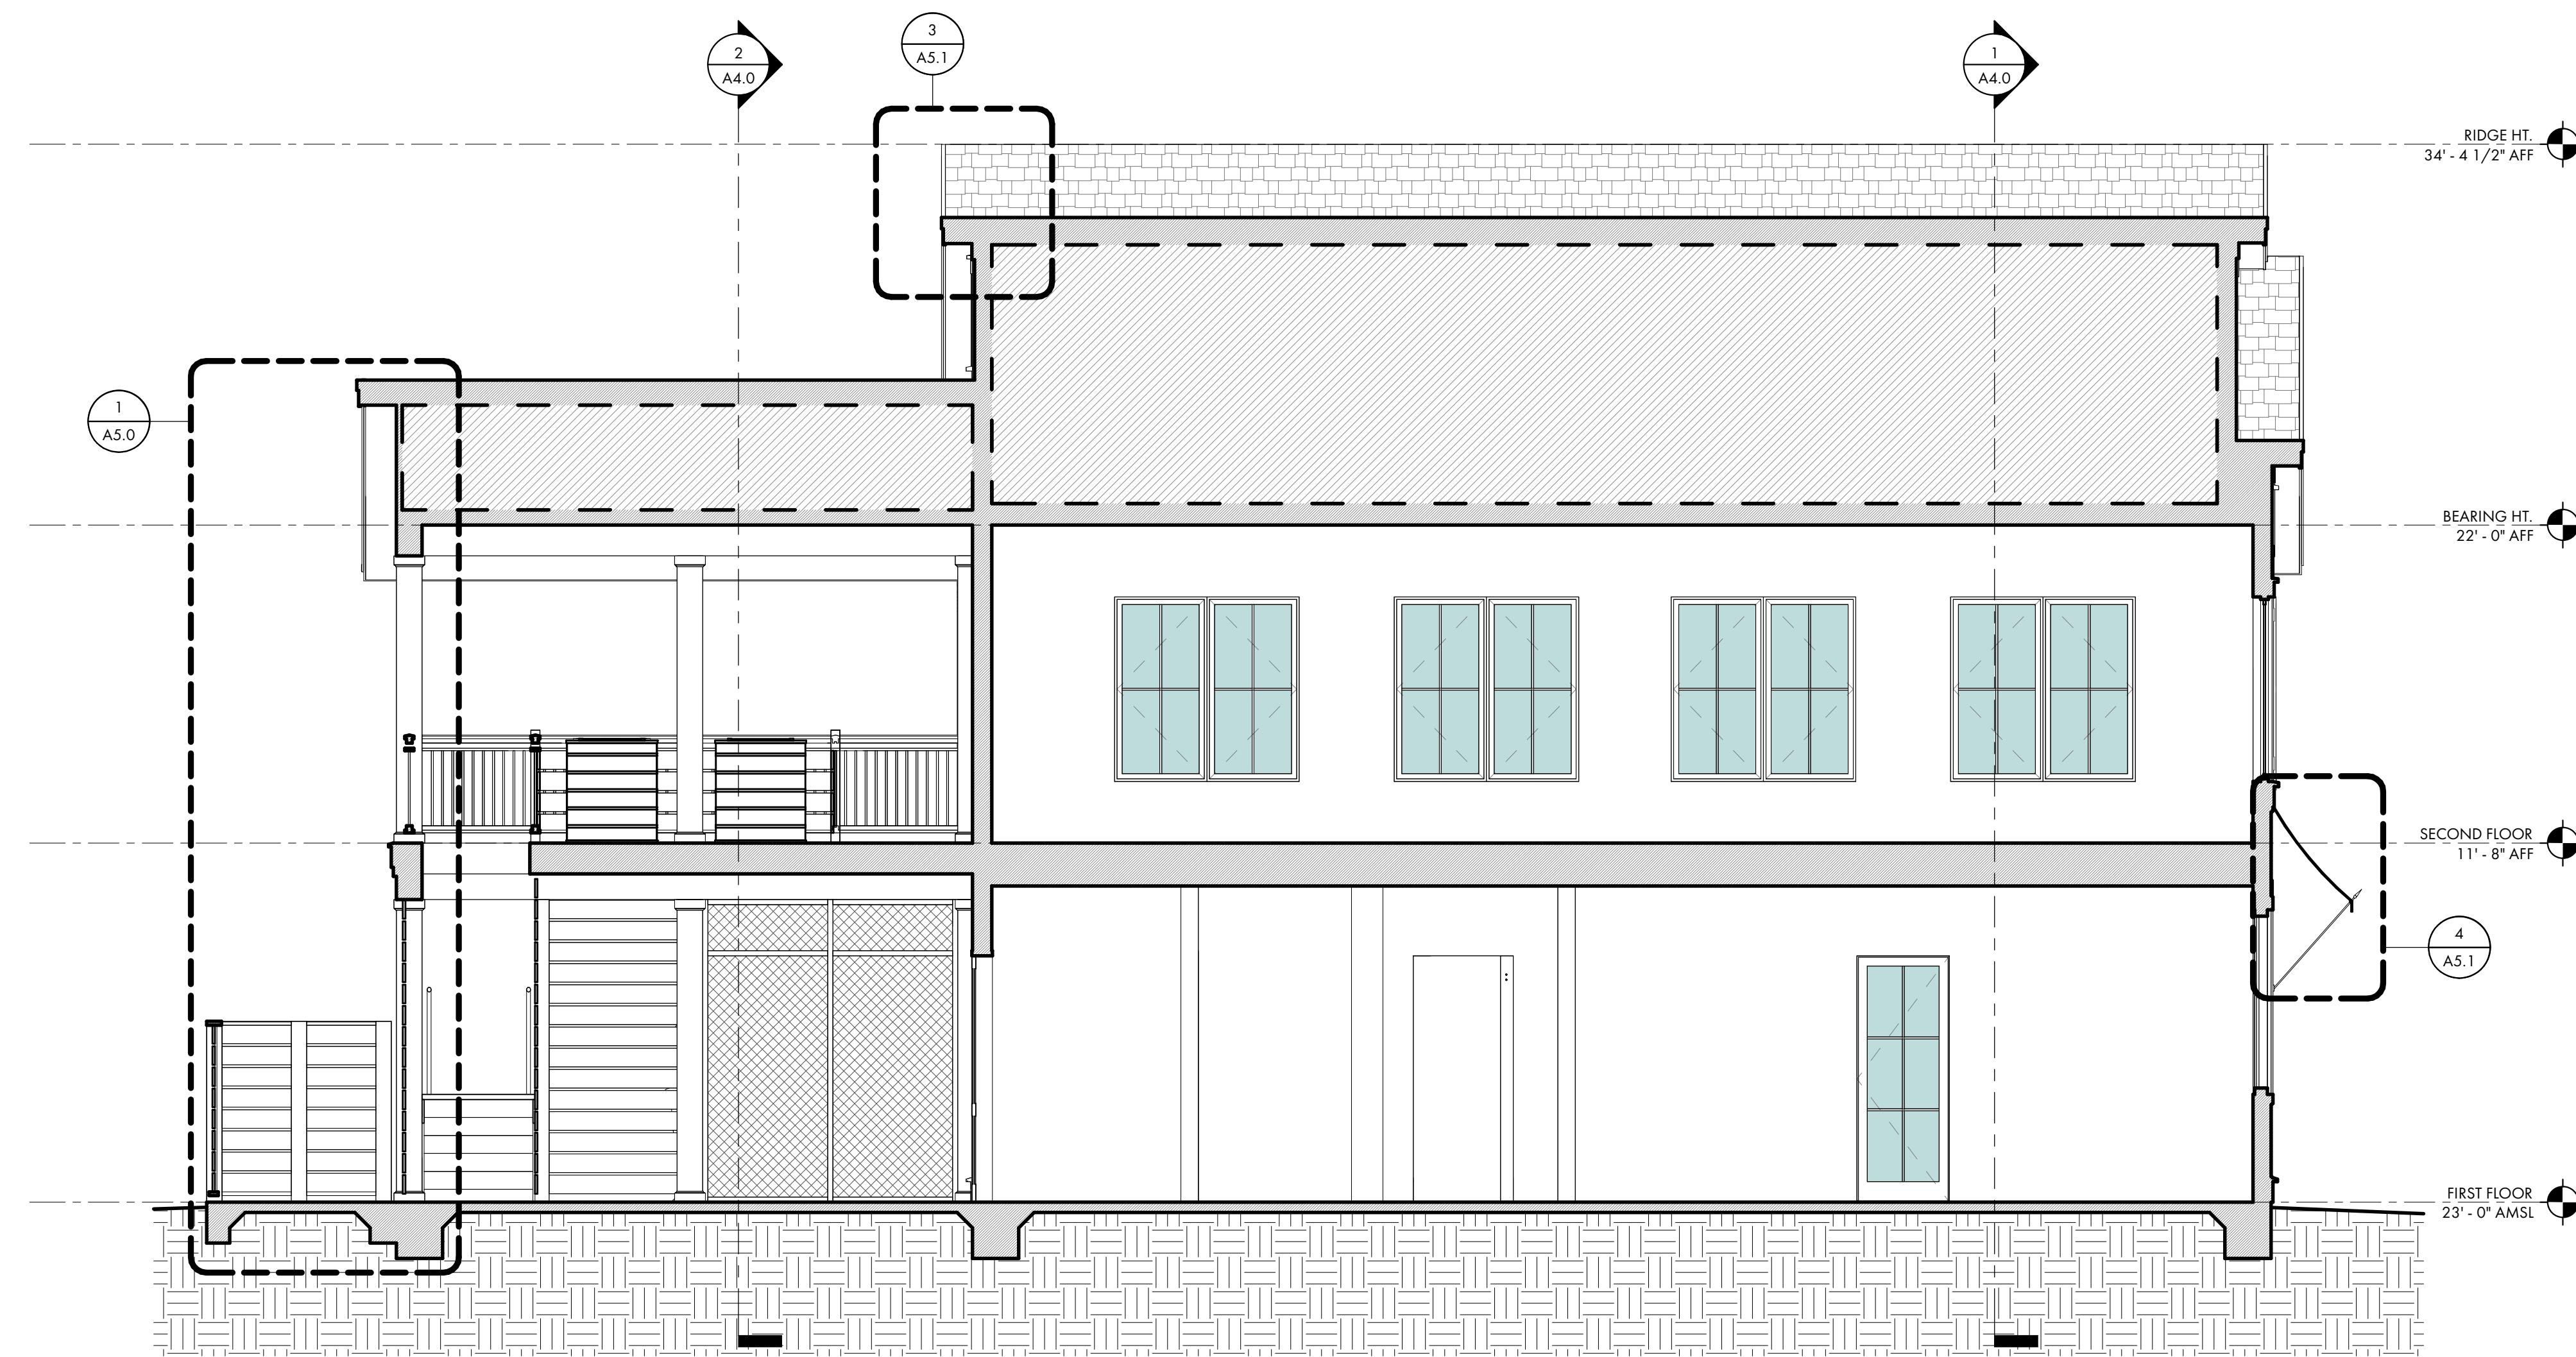

1 BUILDING SECTION C
A4.1 1/4" = 1'-0"

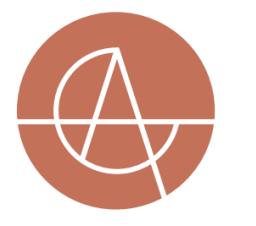

ABPAL SHELL BUILDING

32 BRUIN ROAD
BLUFFTON, SOUTH
CAROLINA 29910

Not for construction

© COPYRIGHT 2024 COURT ATKINS
GROUP. THIS DRAWING IS THE PROPERTY
OF COURT ATKINS GROUP. IT IS NOT TO BE
REPRODUCED IN WHOLE OR IN PART BY
MEANS OR METHOD WITHOUT THE EXPRESS
WRITTEN CONSENT OF THE OWNER.
UNAUTHORIZED REPRODUCTION OR REUSE
OF THESE DOCUMENTS WILL RESULT IN
LEGAL ACTION.

PROJECT INFO

Date
08.13.2025

Project No.
25-001



ISSUE

No. REV. DATE DESCRIPTION

SHEET TITLE

WALL SECTIONS

A5.0

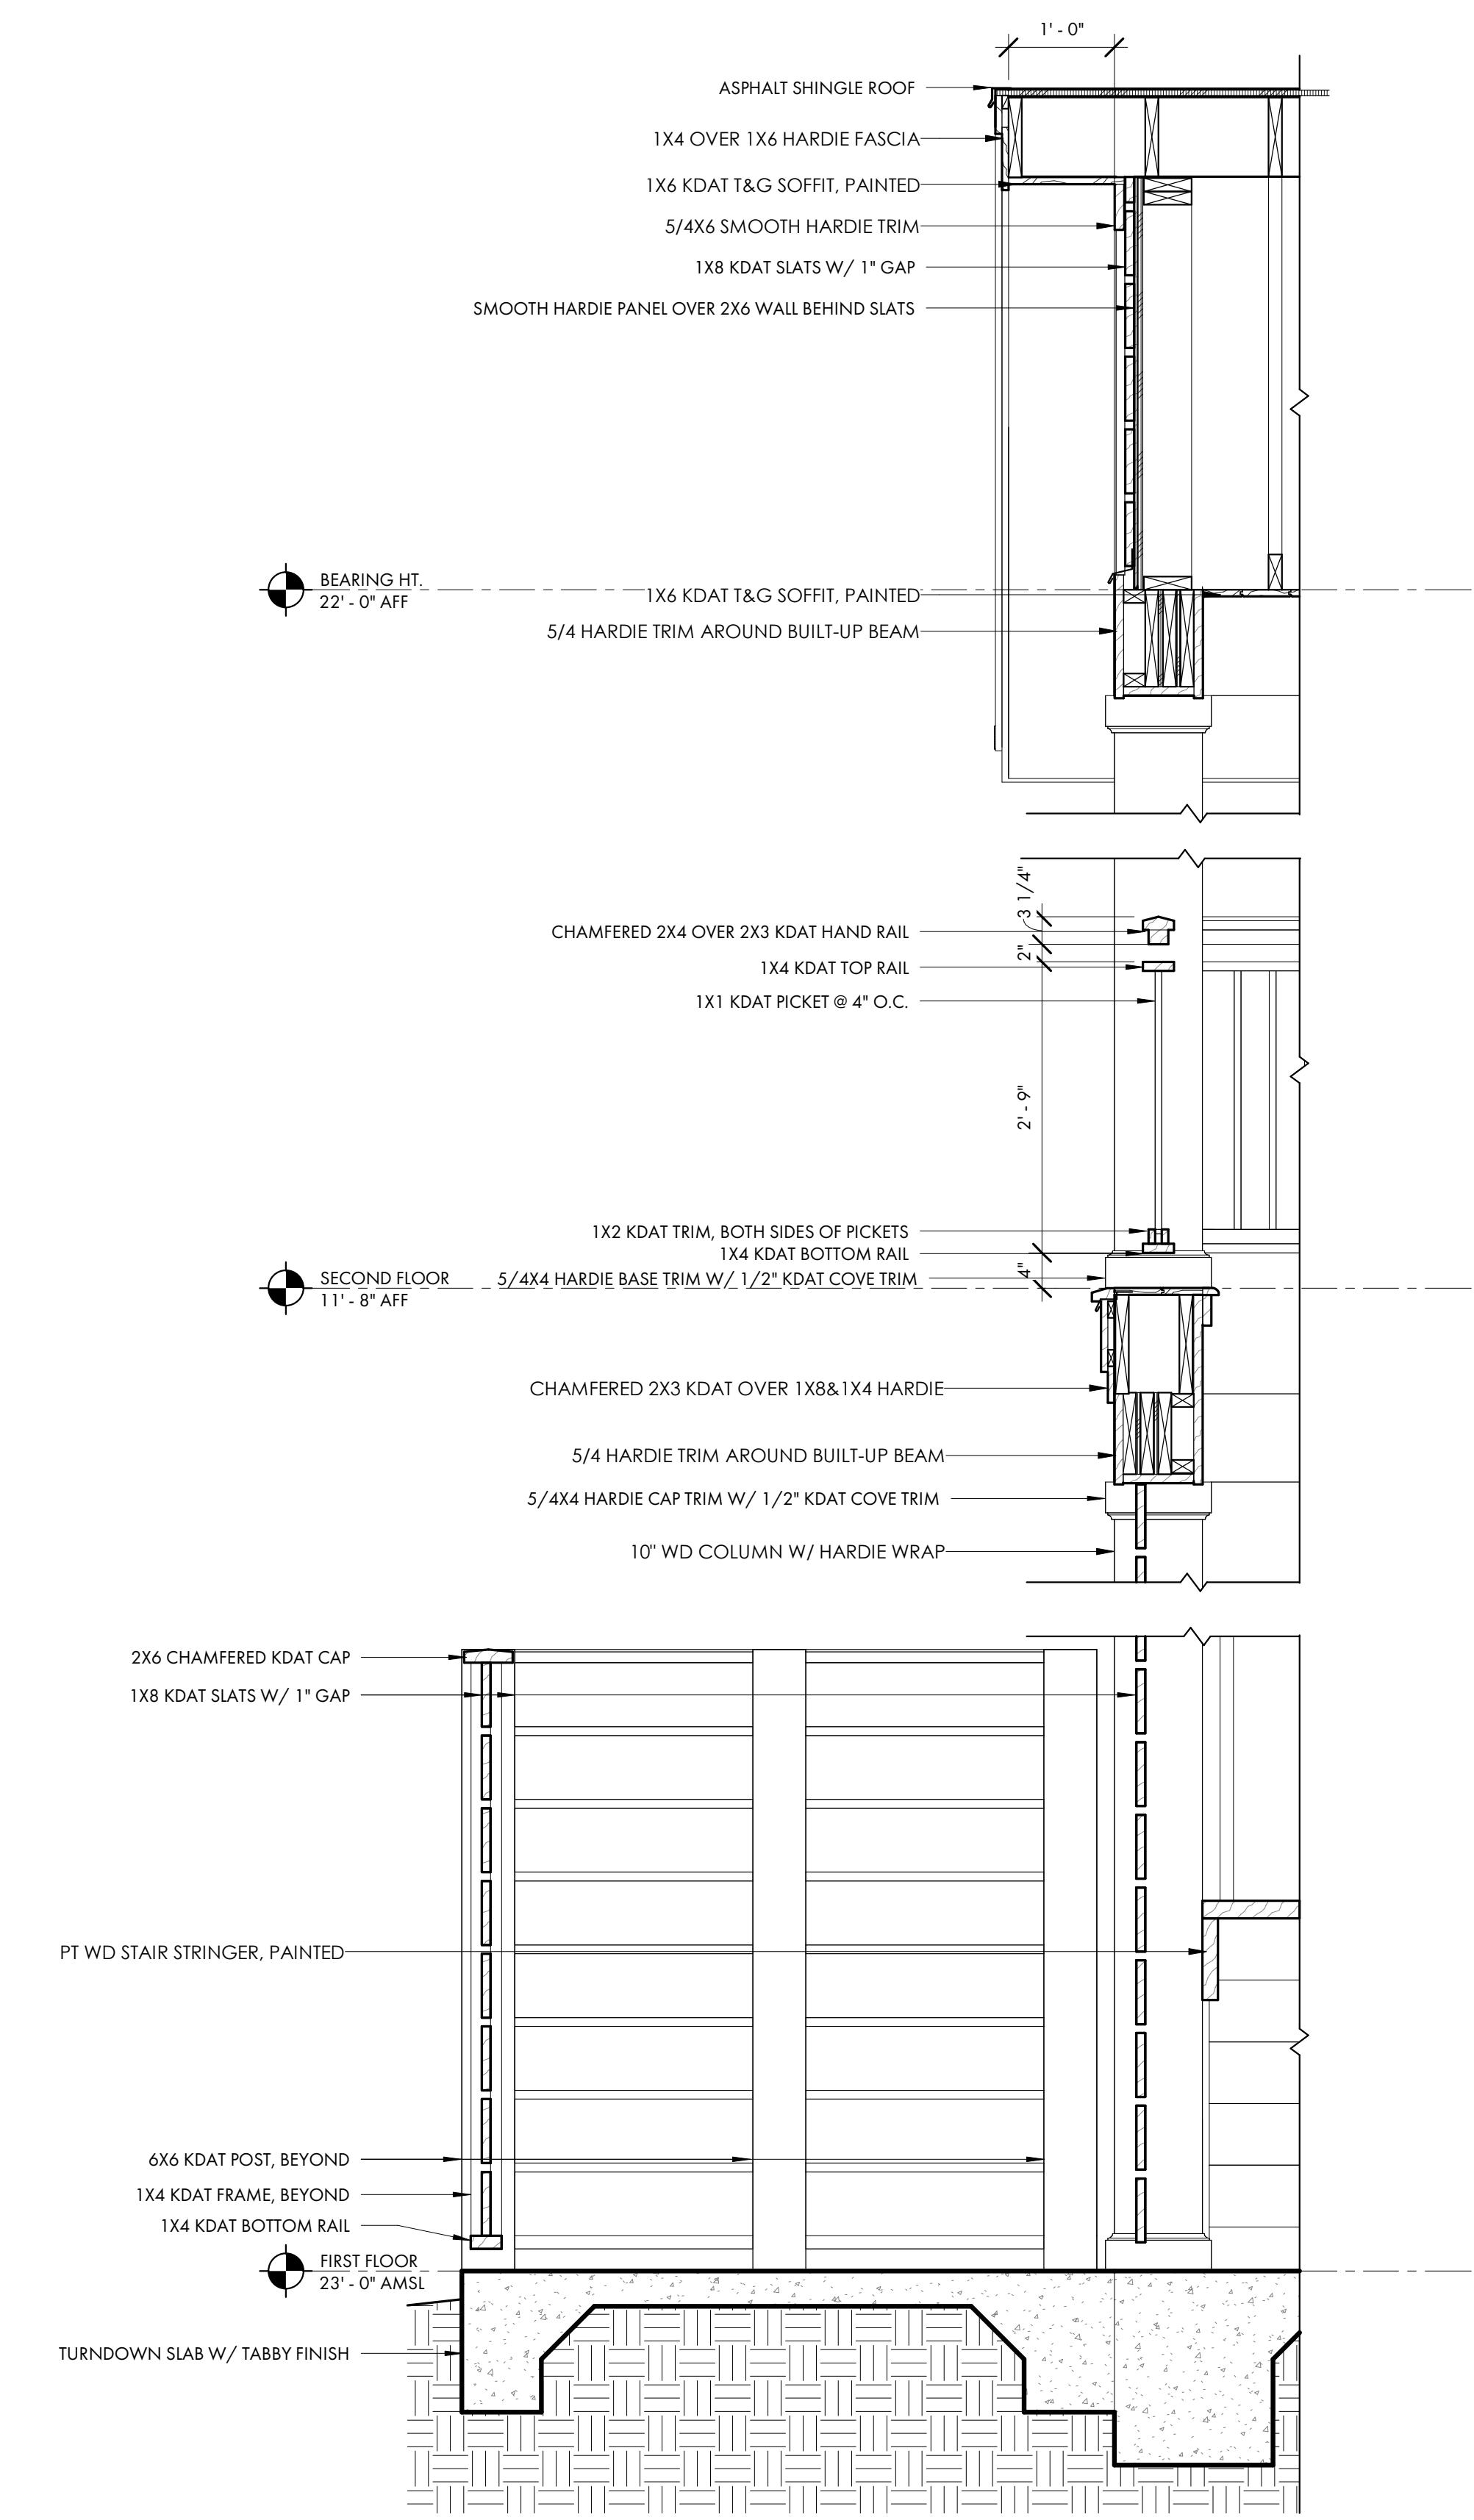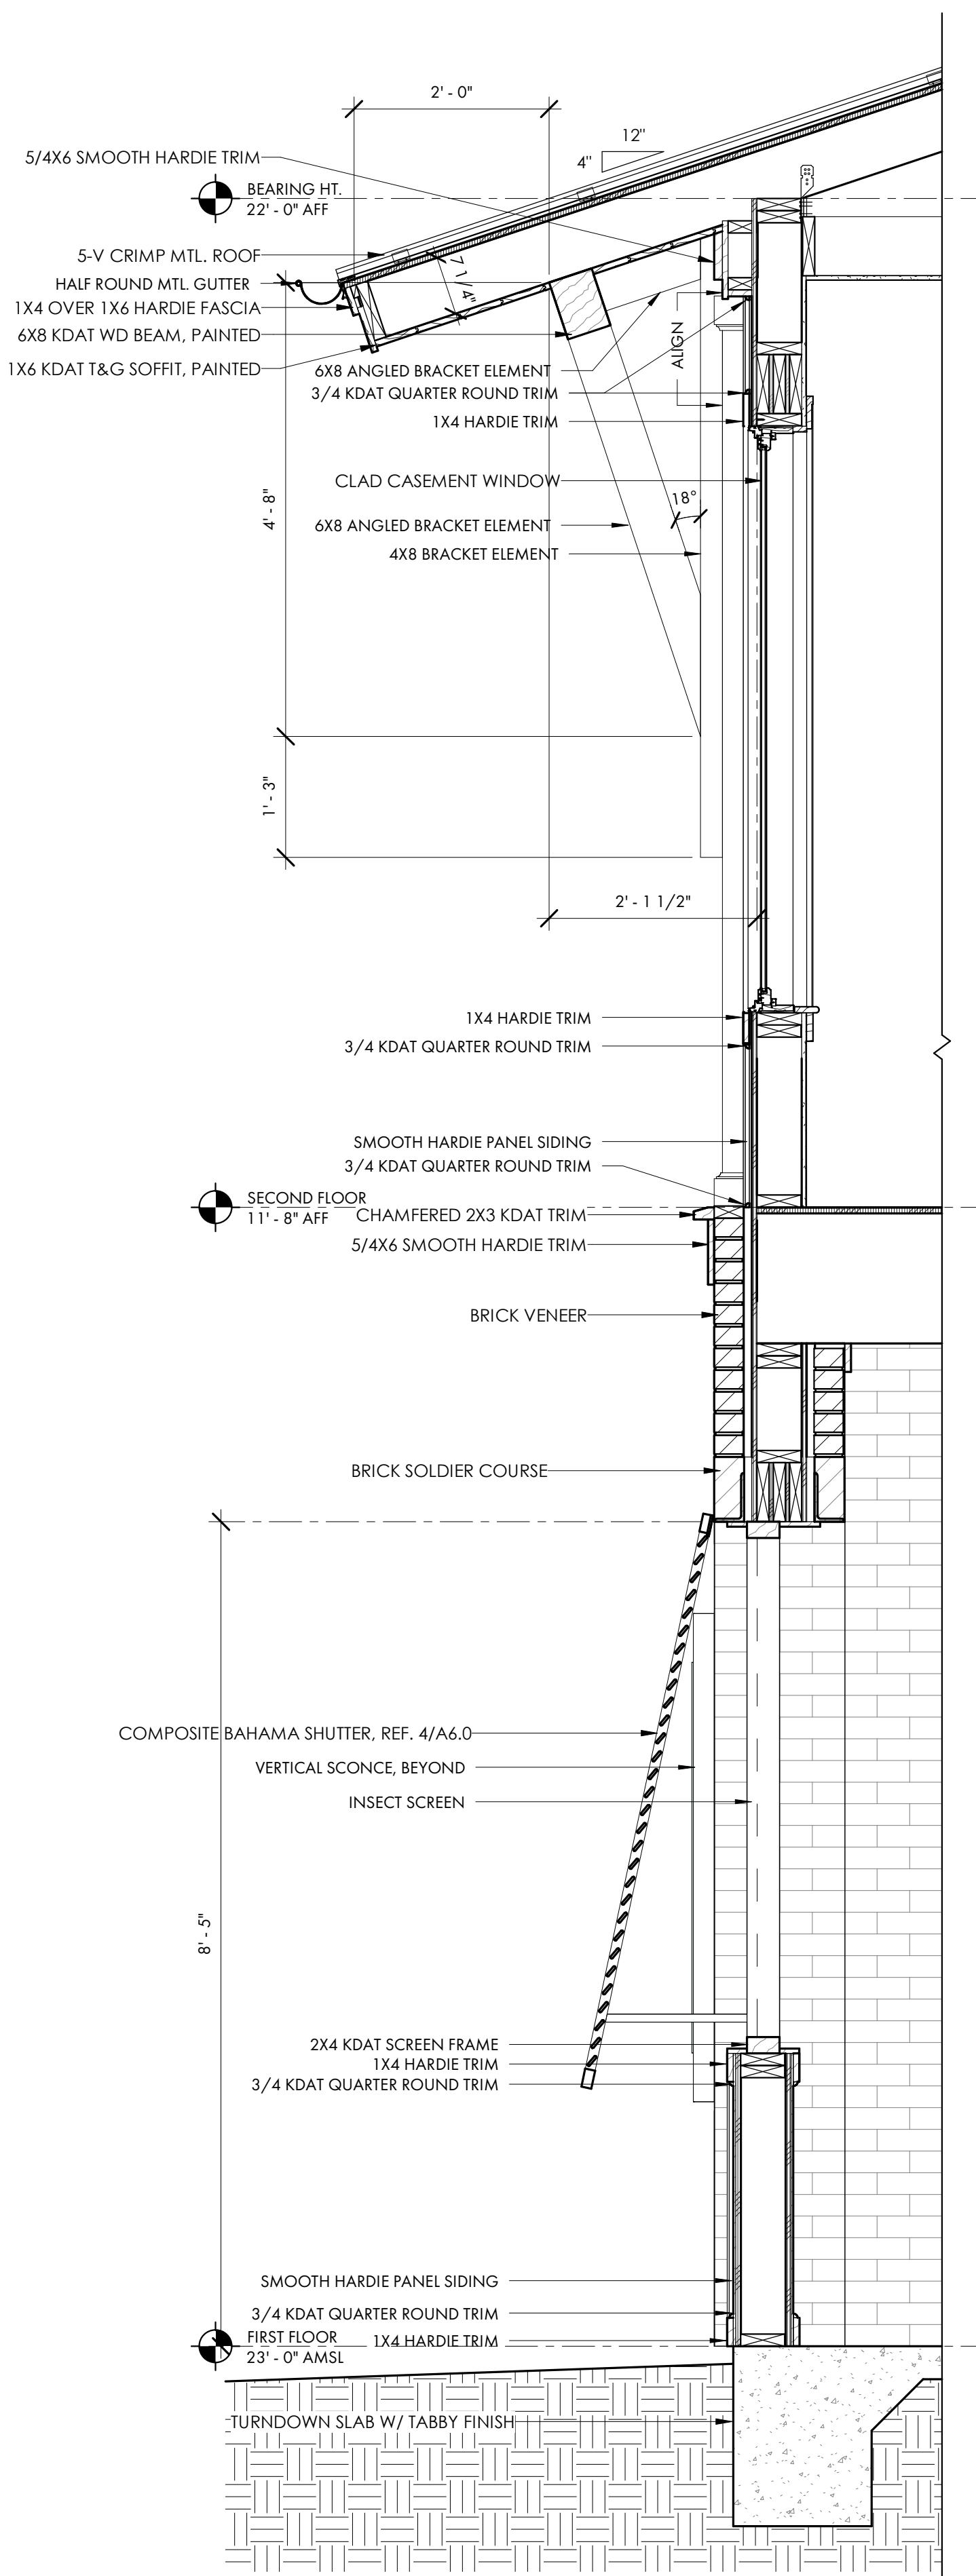

Charletta Moore

ABPAL SHELL BUILDING

32 BRUIN ROAD
BLUFFTON, SOUTH
CAROLINA 29910

NOT FOR CONSTRUCTION

© COPYRIGHT 2024 COURT ATKINS
GROUP. THIS DRAWING IS THE PROPERTY
OF COURT ATKINS GROUP. IT MAY NOT BE
REPRODUCED IN WHOLE OR IN PART BY ANY
MEANS OR METHOD WITHOUT THE EXPRESS
WRITTEN CONSENT OF THE OWNER.
UNAUTHORIZED REPRODUCTION OR REUSE
OF THESE DOCUMENTS WILL RESULT IN
LEGAL ACTION.

PROJECT INFO

Date
08.13.2025



Project No.
25-001

ISSUE

No. REV. DATE DESCRIPTION

SHEET TITLE

DETAILS
A5.1

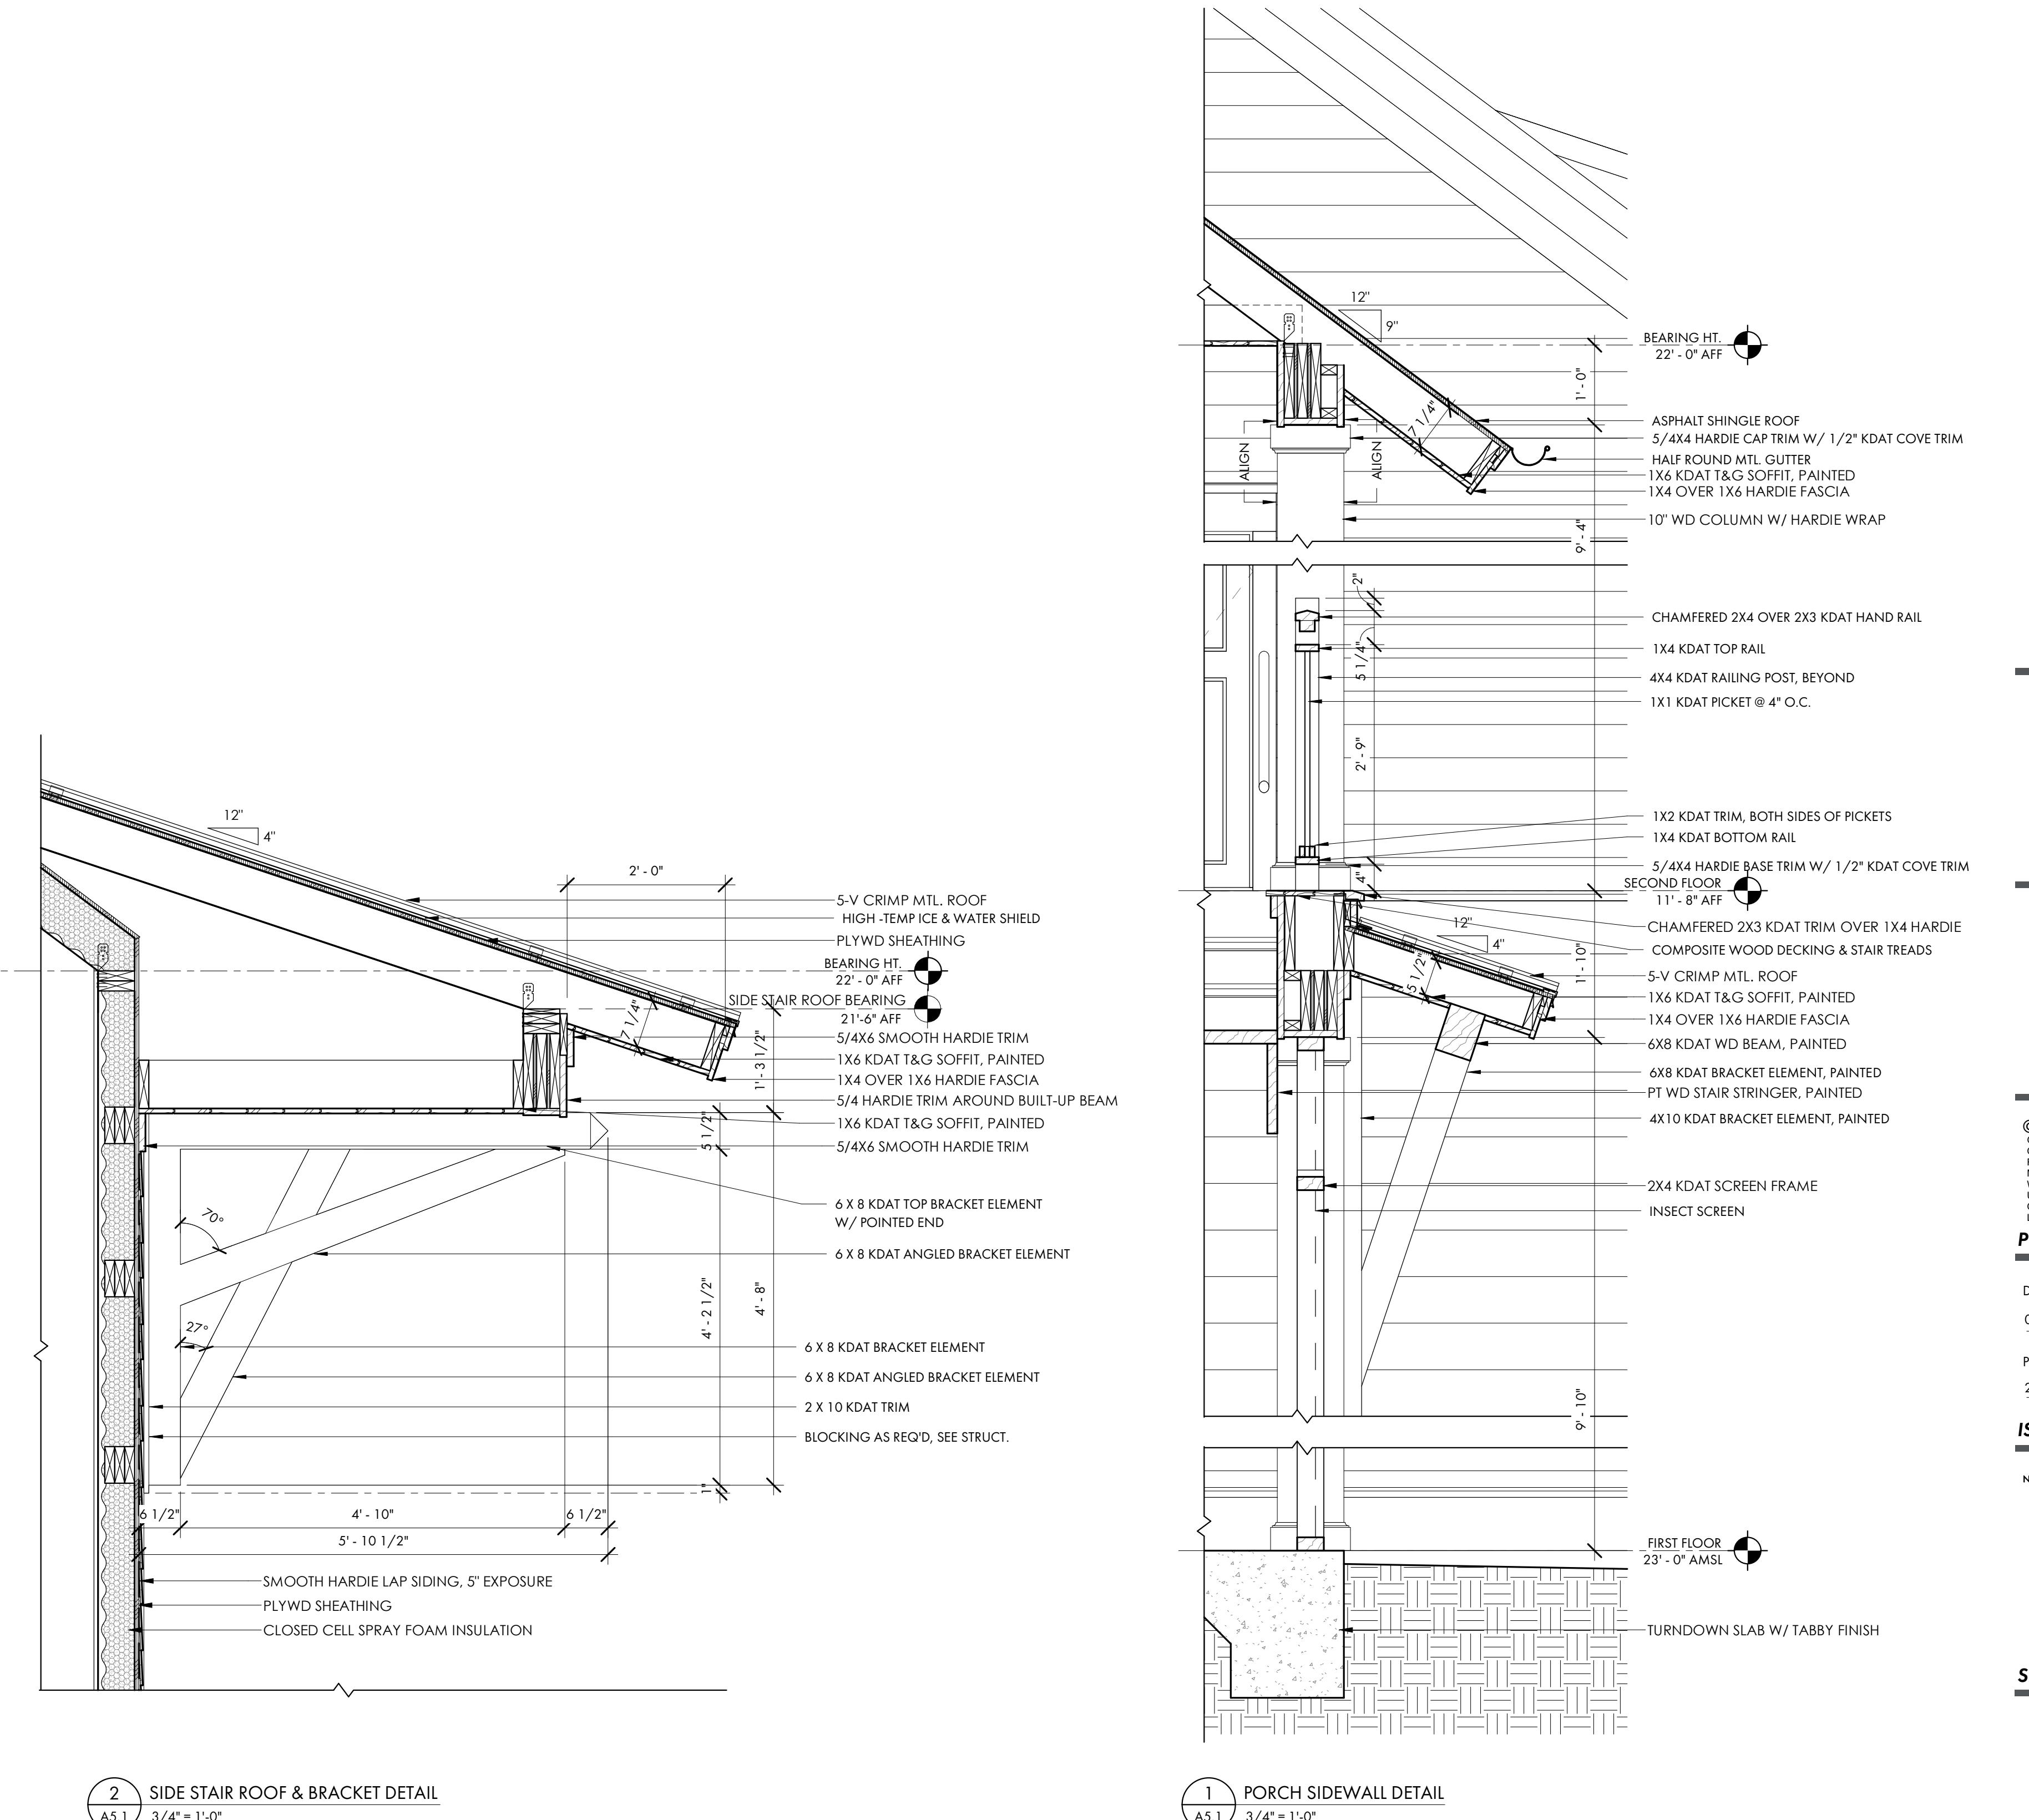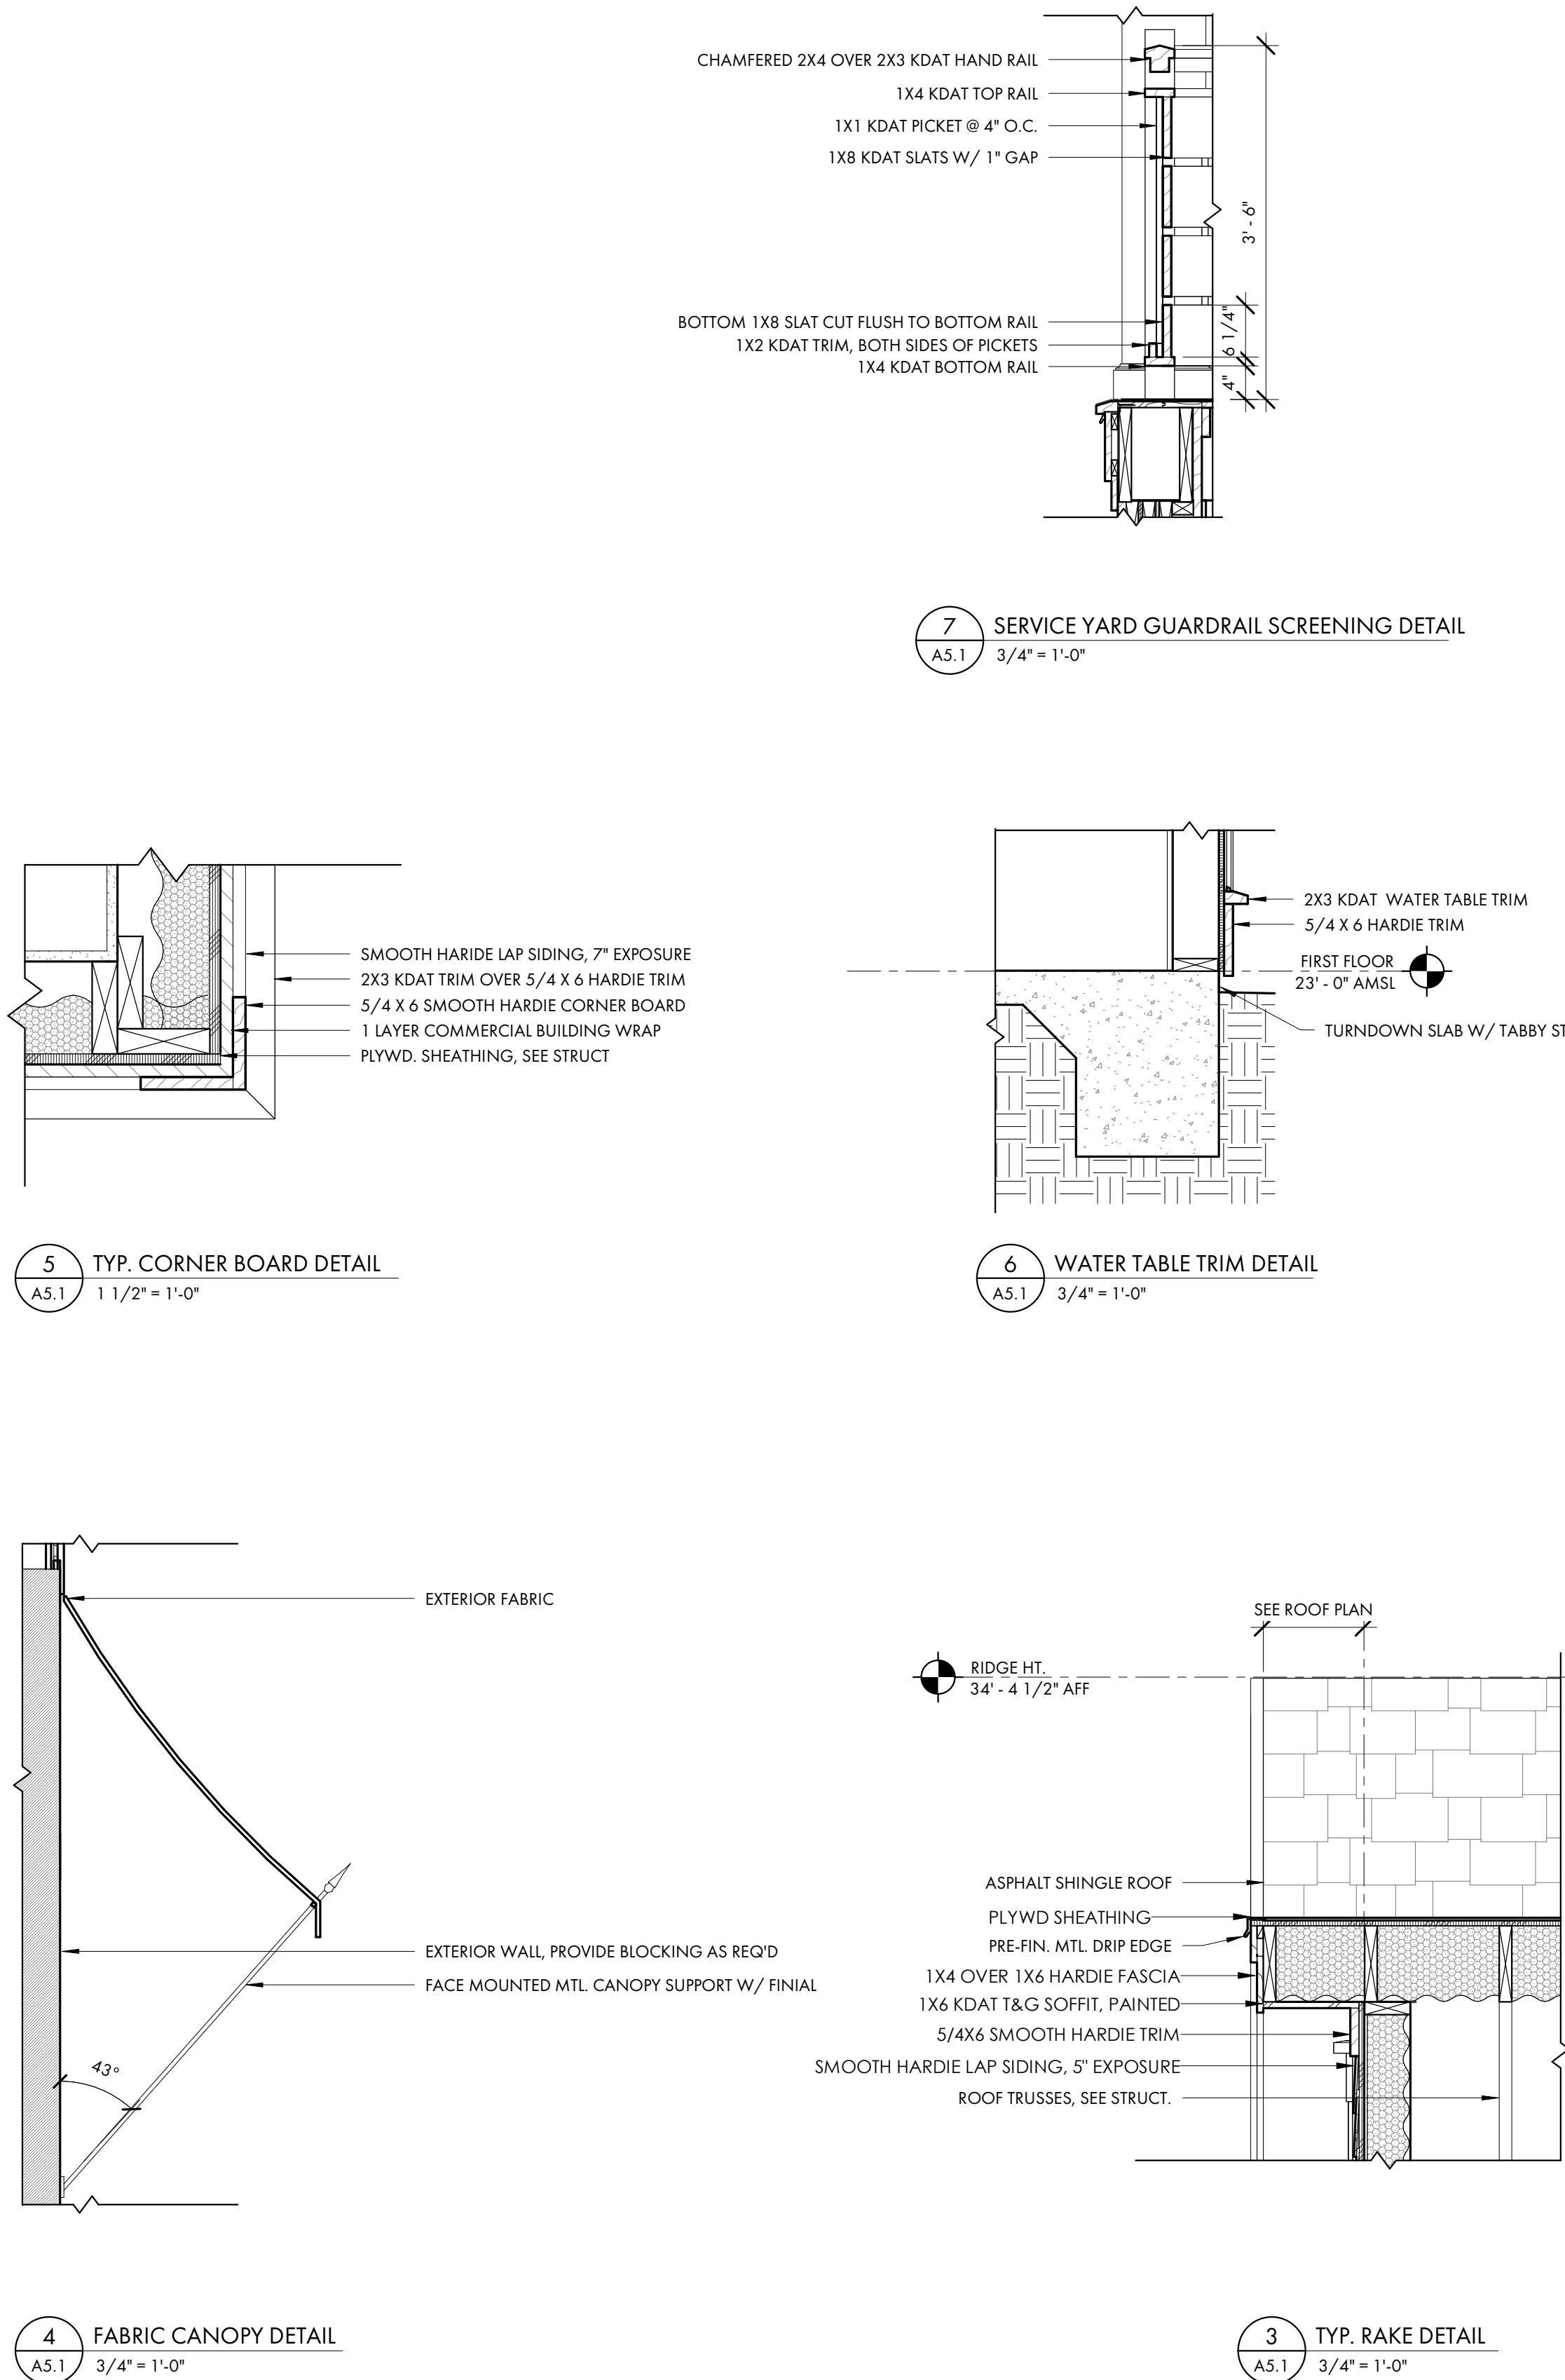



COURT
ATKINS
GROUP

POST OFFICE BOX 3978
BLUFFTON, SC 29910
PH: 843.815.2557
FX: 843.815.2547


WWW.COURTATKINS.COM

APPROVED FINAL PLAN
COFA-05-25-019766
HPC APPROVAL DATE: August 6, 2025

Charlotte Moore


GENERAL DOOR / DOOR SCHEDULE, STOREFRONT & WINDOW NOTES:

- A. EGRESS DOORS AND HARDWARE SHALL COMPLY WITH 2021 IBC, SECTION 1010.1.9 WHEN BUILDING IS OCCUPIED.
- B. DOOR HARDWARE TO BE ADA COMPLIANT PER 2021 IBC & ANSI 117.1 2017.
- C. DOOR BOTTOM RAILS SHALL COMPLY WITH ANSI 117.1 2017 SECTION 404.2.9 (10" MIN. SMOOTH BOTTOM RAIL)
- D. DOOR SWING PER FLOOR PLANS
- E. PROVIDE IMPACT RESISTANT GLAZING FOR OPENING PROTECTION AT ALL WINDOWS AND DOORS IN ACCORDANCE WITH 2021 IBC, SECTION 1609.2.
- F. G.C. TO SUBMIT SHOP DRAWINGS FOR REVIEW.
- G. DESIGN PRESSURE RATING (DP) SHALL MEET THE REQUIREMENTS AS NOTED ON THE STRUCTURAL DRAWINGS AND MEET ALL APPLICABLE BUILDING CODE REQUIREMENTS.
- H. G.C. TO COORDINATE ROUGH OPENINGS PER MANUFACTURERS SPECIFICATIONS.
- I. G.C. TO PREPARE EXTERIOR OPENINGS PER ASTM E2112-23.
- J. GLAZING TYPES:
 - 1. IG - IMPACT GLAZING
 - 2. S - SAFETY GLAZING PER IBC 2406.4.1 THROUGH 2406.4.3 & TABLE 2406.2 (1) OR TABLE 2406.2 (2)
- K. GLAZING TO MEET THE FOLLOWING CRITERIA:
 - 1. SHGC - 0.29
 - 2. U-FACTOR - 0.55

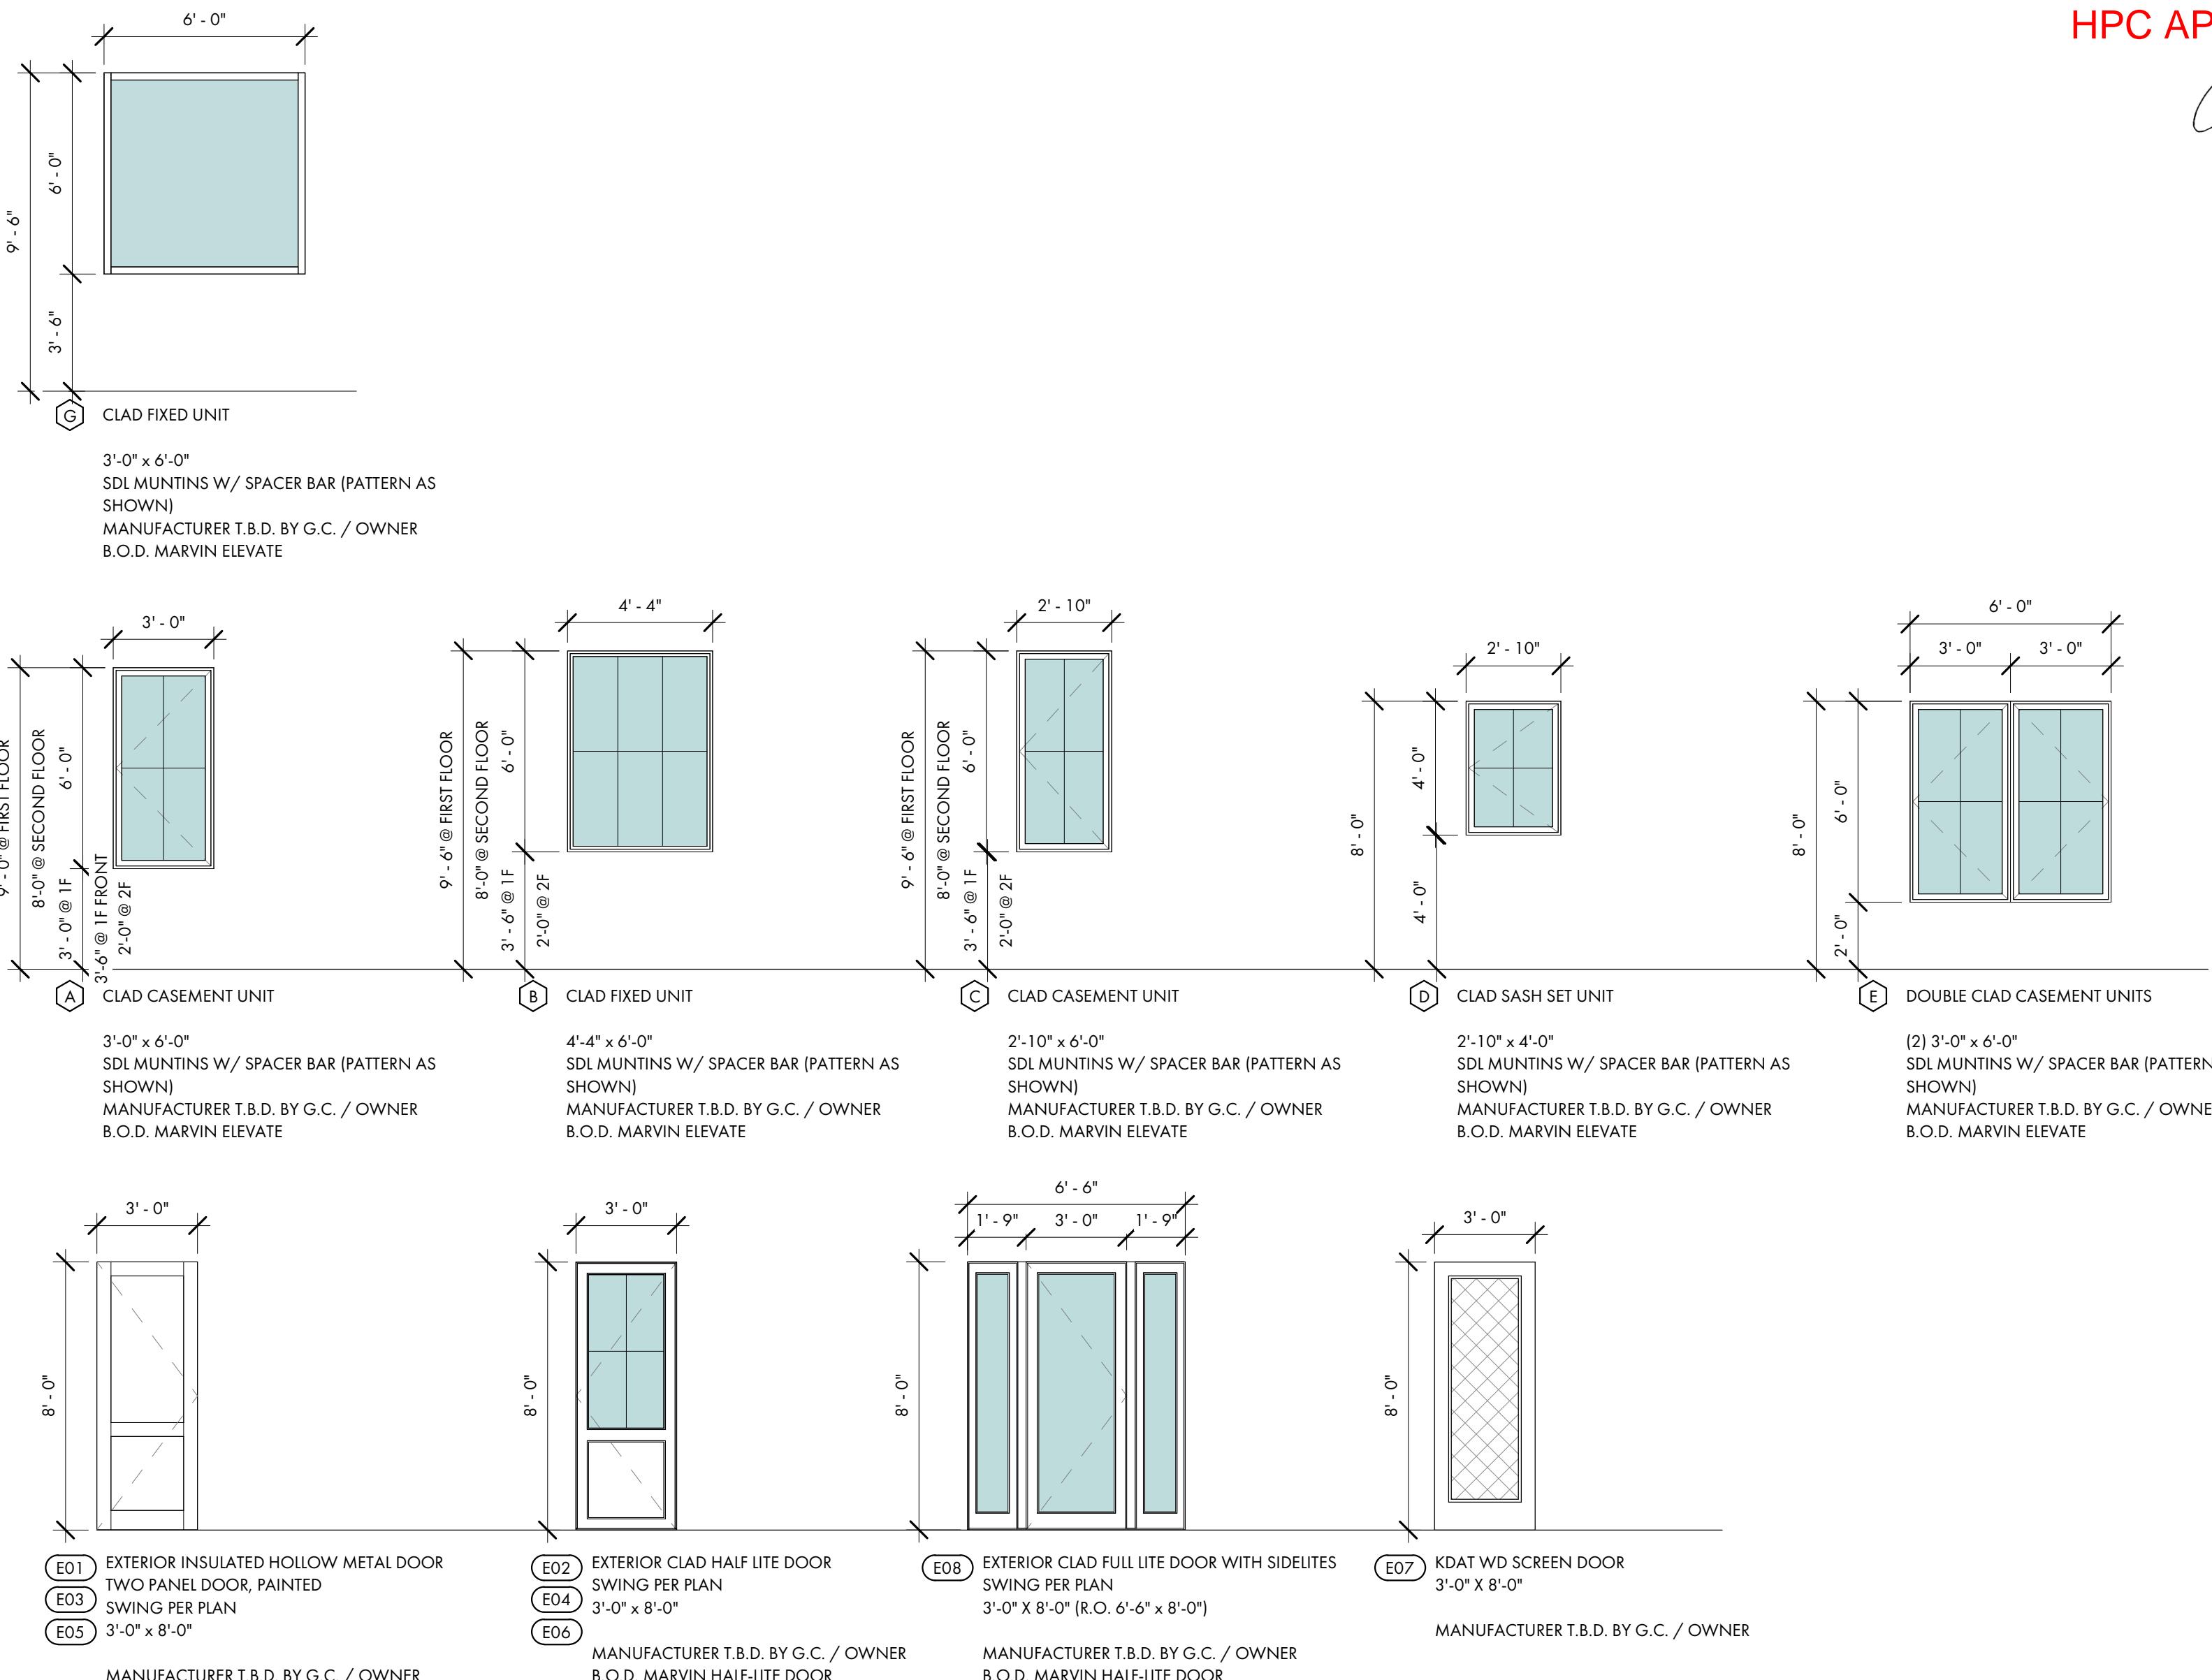

WINDOW SCHEDULE					
MARK	WINDOW TYPE	DESCRIPTION	R.O.	WIDTH	HEIGHT
			HEAD	HEAD	HEIGHT
A	CLAD CASEMENT UNIT	3'-0" X 6'-0"	3'- 0"	6'- 0"	<varies>
B	CLAD FIXED UNIT	4'-4" X 6'-0"	4'- 4"	6'- 0"	<varies>
C	CLAD CASEMENT UNIT	2'-10" X 6'-0"	2'- 10"	6'- 0"	<varies>
D	CLAD CASEMENT UNIT	2'-10" X 4'-0"	2'- 10"	4'- 0"	8'- 0"
E	CLAD CASEMENT UNITS	(2) 3'-0" X 6'-0"	3'- 0"	6'- 0"	8'- 0"
G	CLAD UNIT	6'-0" X 6'-0"	6'- 0"	6'- 0"	9'- 6"

DOOR SCHEDULE					
DOOR NO.	ROOM	SIZE		DOOR	FRAME
		W	H	MATERIAL	MATERIAL
E01	SCREENED PORCH	3'- 0"	8'- 0"	HOLLOW METAL	HM
E02	SCREENED PORCH	3'- 0"	8'- 0"	CLAD / WD	HM
E03		3'- 0"	8'- 0"	HOLLOW METAL	HM
E04		3'- 0"	8'- 0"	CLAD / WD	HM
E05		3'- 0"	8'- 0"	HOLLOW METAL	HM
E06		3'- 0"	8'- 0"	CLAD / WD	HM
E07		3'- 0"	8'- 0"	WD / SCREEN	WD
E08	FOYER	3'- 0"	8'- 0"	CLAD / WD	HM

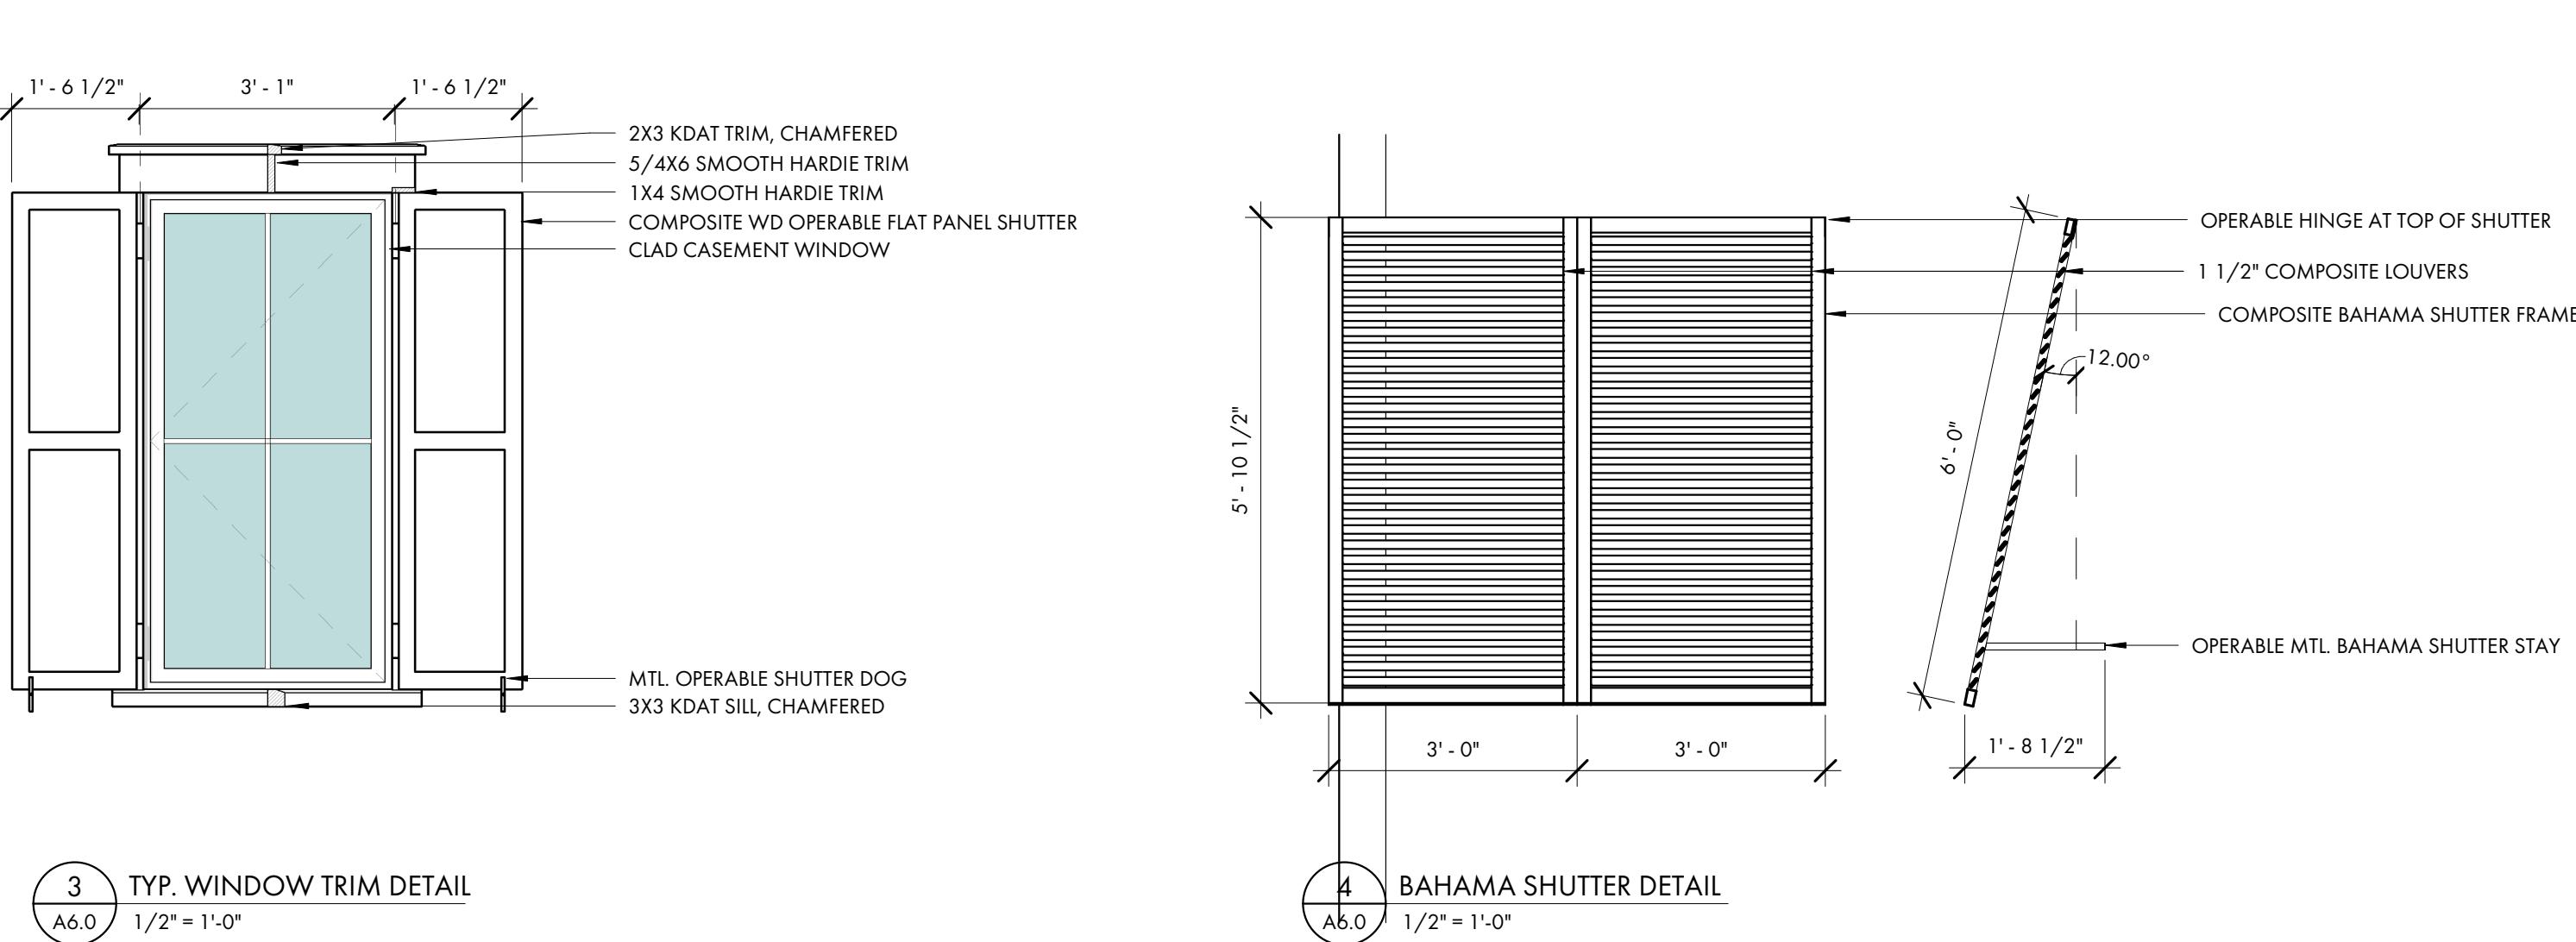

ABPAL SHELL BUILDING

32 BRUN ROAD
BLUFFTON, SOUTH
CAROLINA 29910

Not for construction

© COPYRIGHT 2024 COURT ATKINS GROUP - THIS DRAWING IS THE PROPERTY OF COURT ATKINS GROUP AND MAY NOT BE REPRODUCED IN WHOLE OR IN PART BY ANY MEANS OR METHOD WITHOUT THE EXPRESS WRITTEN CONSENT OF THE OWNER. ANY UNAUTHORIZED REPRODUCTION OR REUSE OF THESE DOCUMENTS WILL RESULT IN LEGAL ACTION.

PROJECT INFO

Date
08.13.2025

Project No.
25-001

ISSUE

No. REV. DATE DESCRIPTION

SHEET TITLE

DOOR TYPES /
SCHEDULE

A6.0




COURT
ATKINS
GROUP

POST OFFICE BOX 3978
BLUFFTON, SC 29910
PH: 843.815.2557
FX: 843.815.2547


WWW.COURTATKINS.COM

APPROVED FINAL PLAN
COFA-05-25-019766
HPC APPROVAL DATE: August 6, 2025


Charlotte Moore

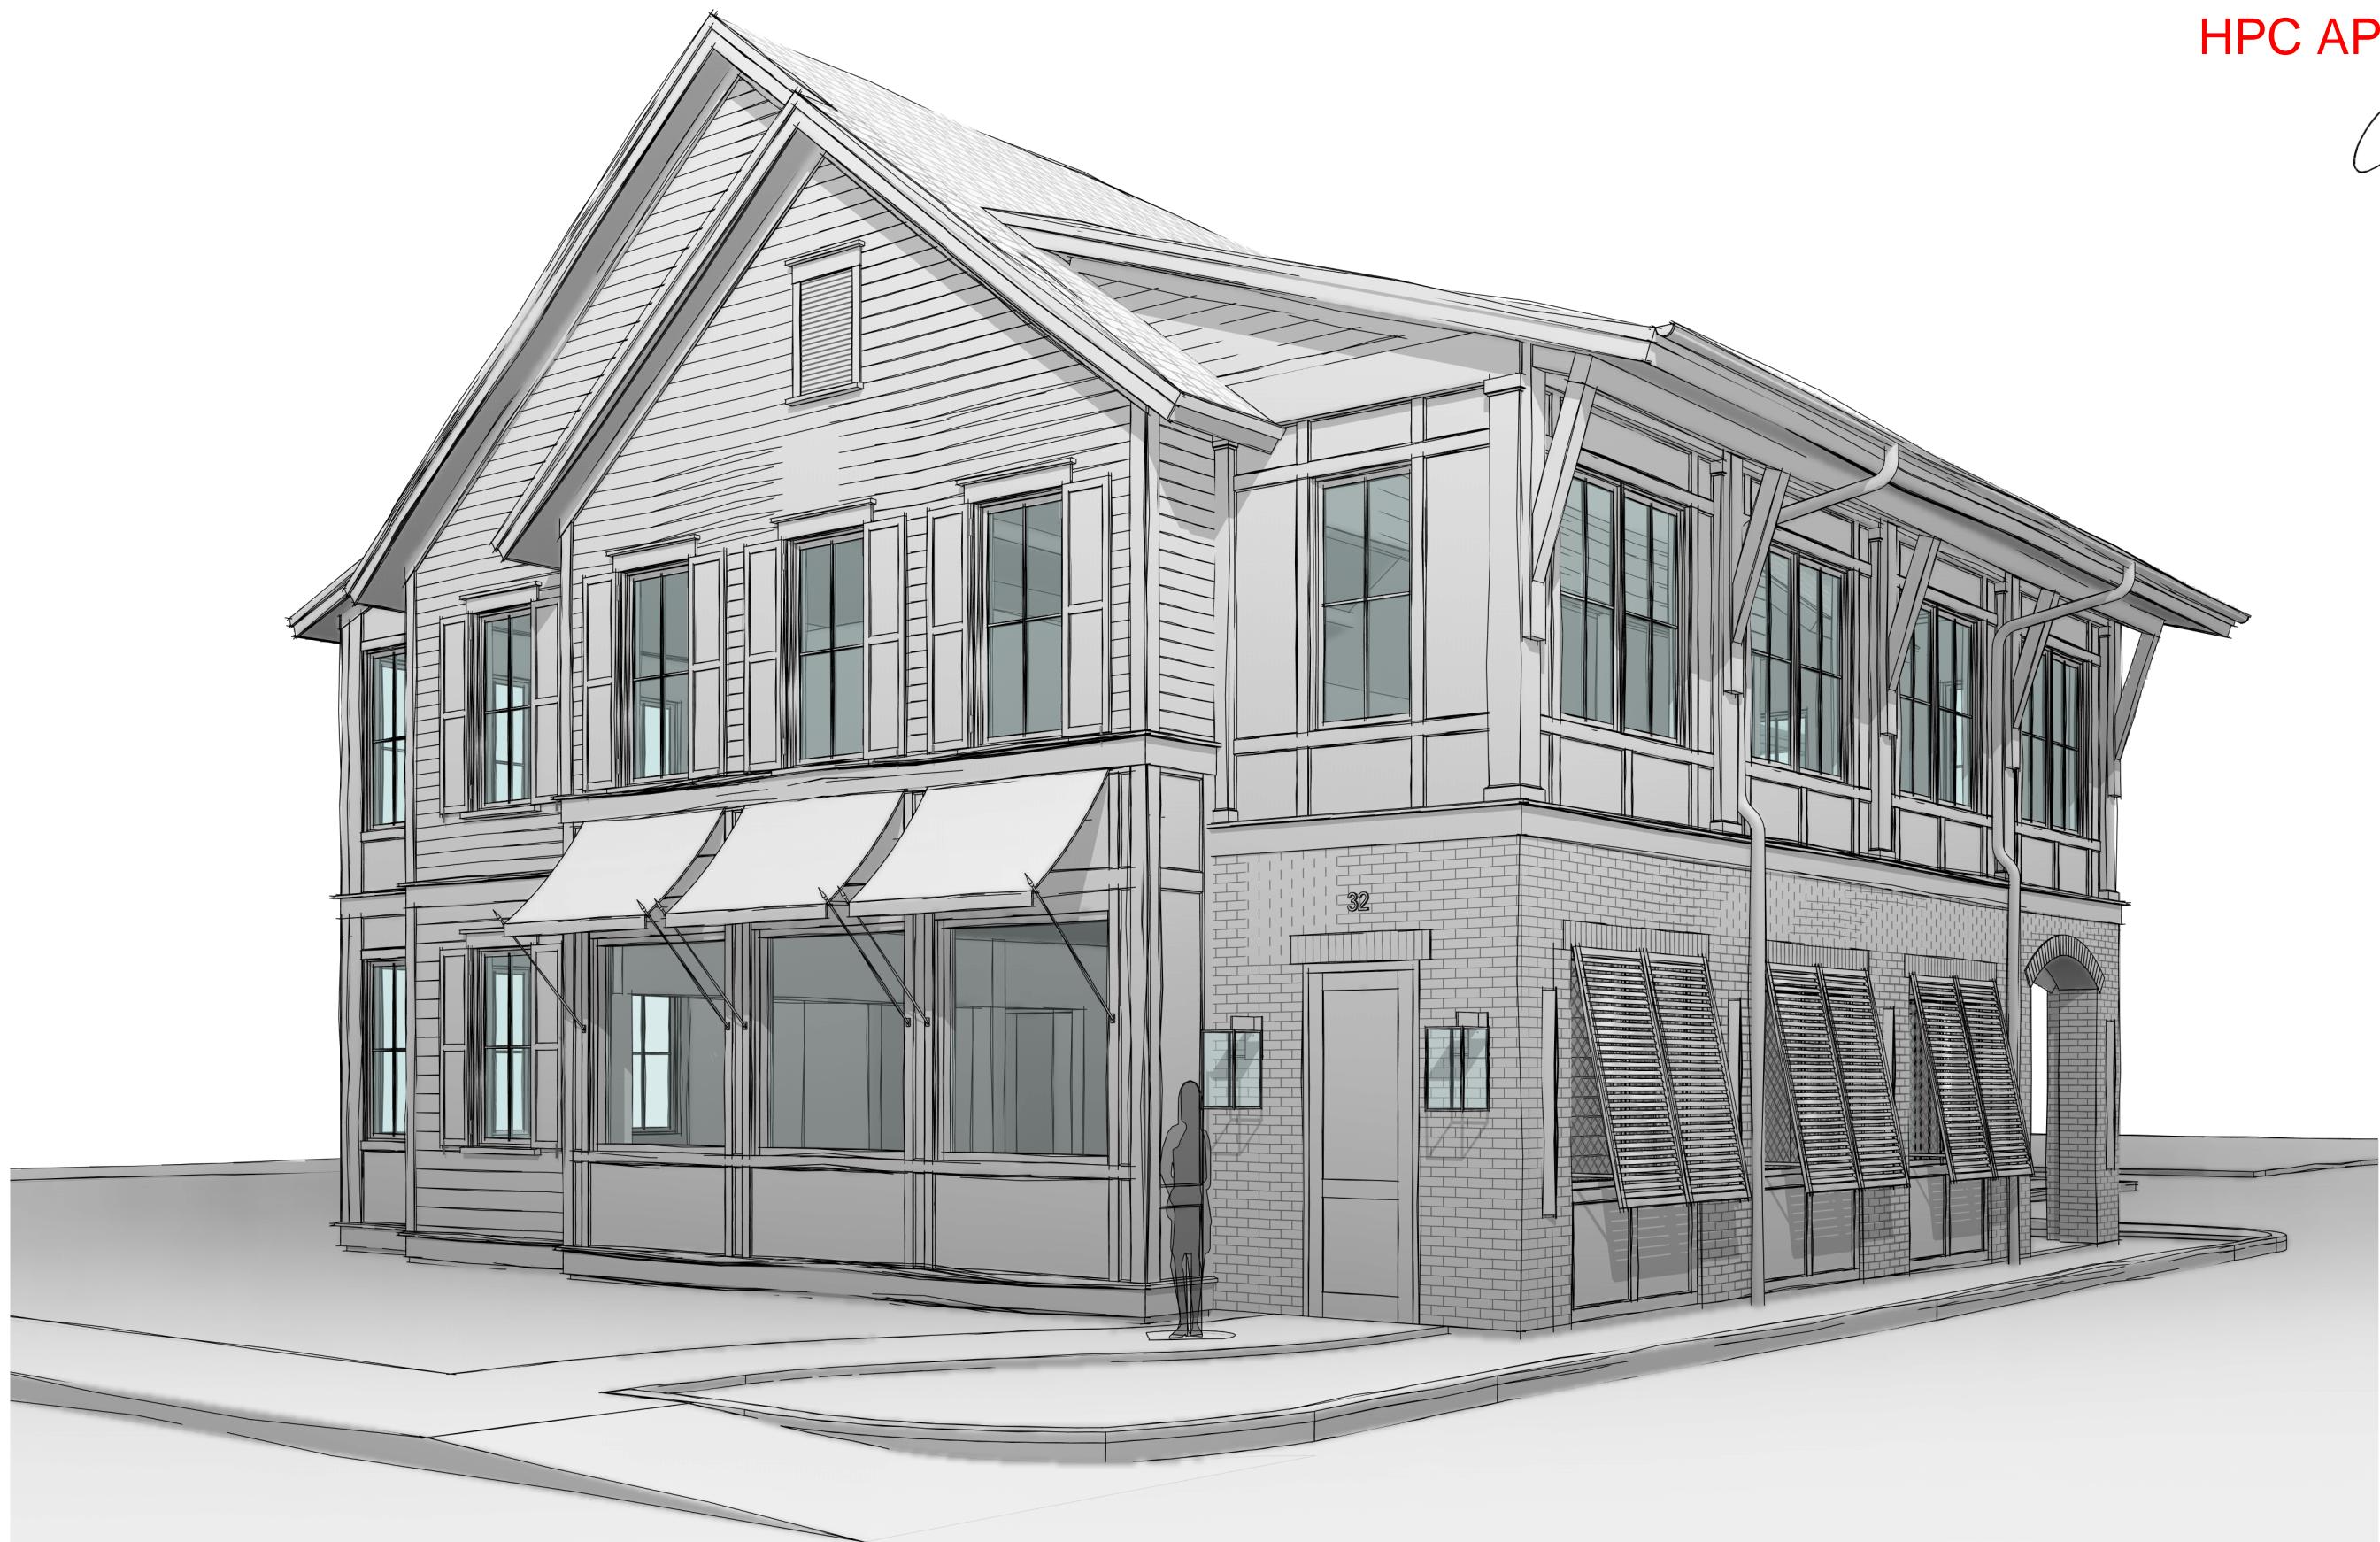


1 PERSPECTIVE A
A9.4

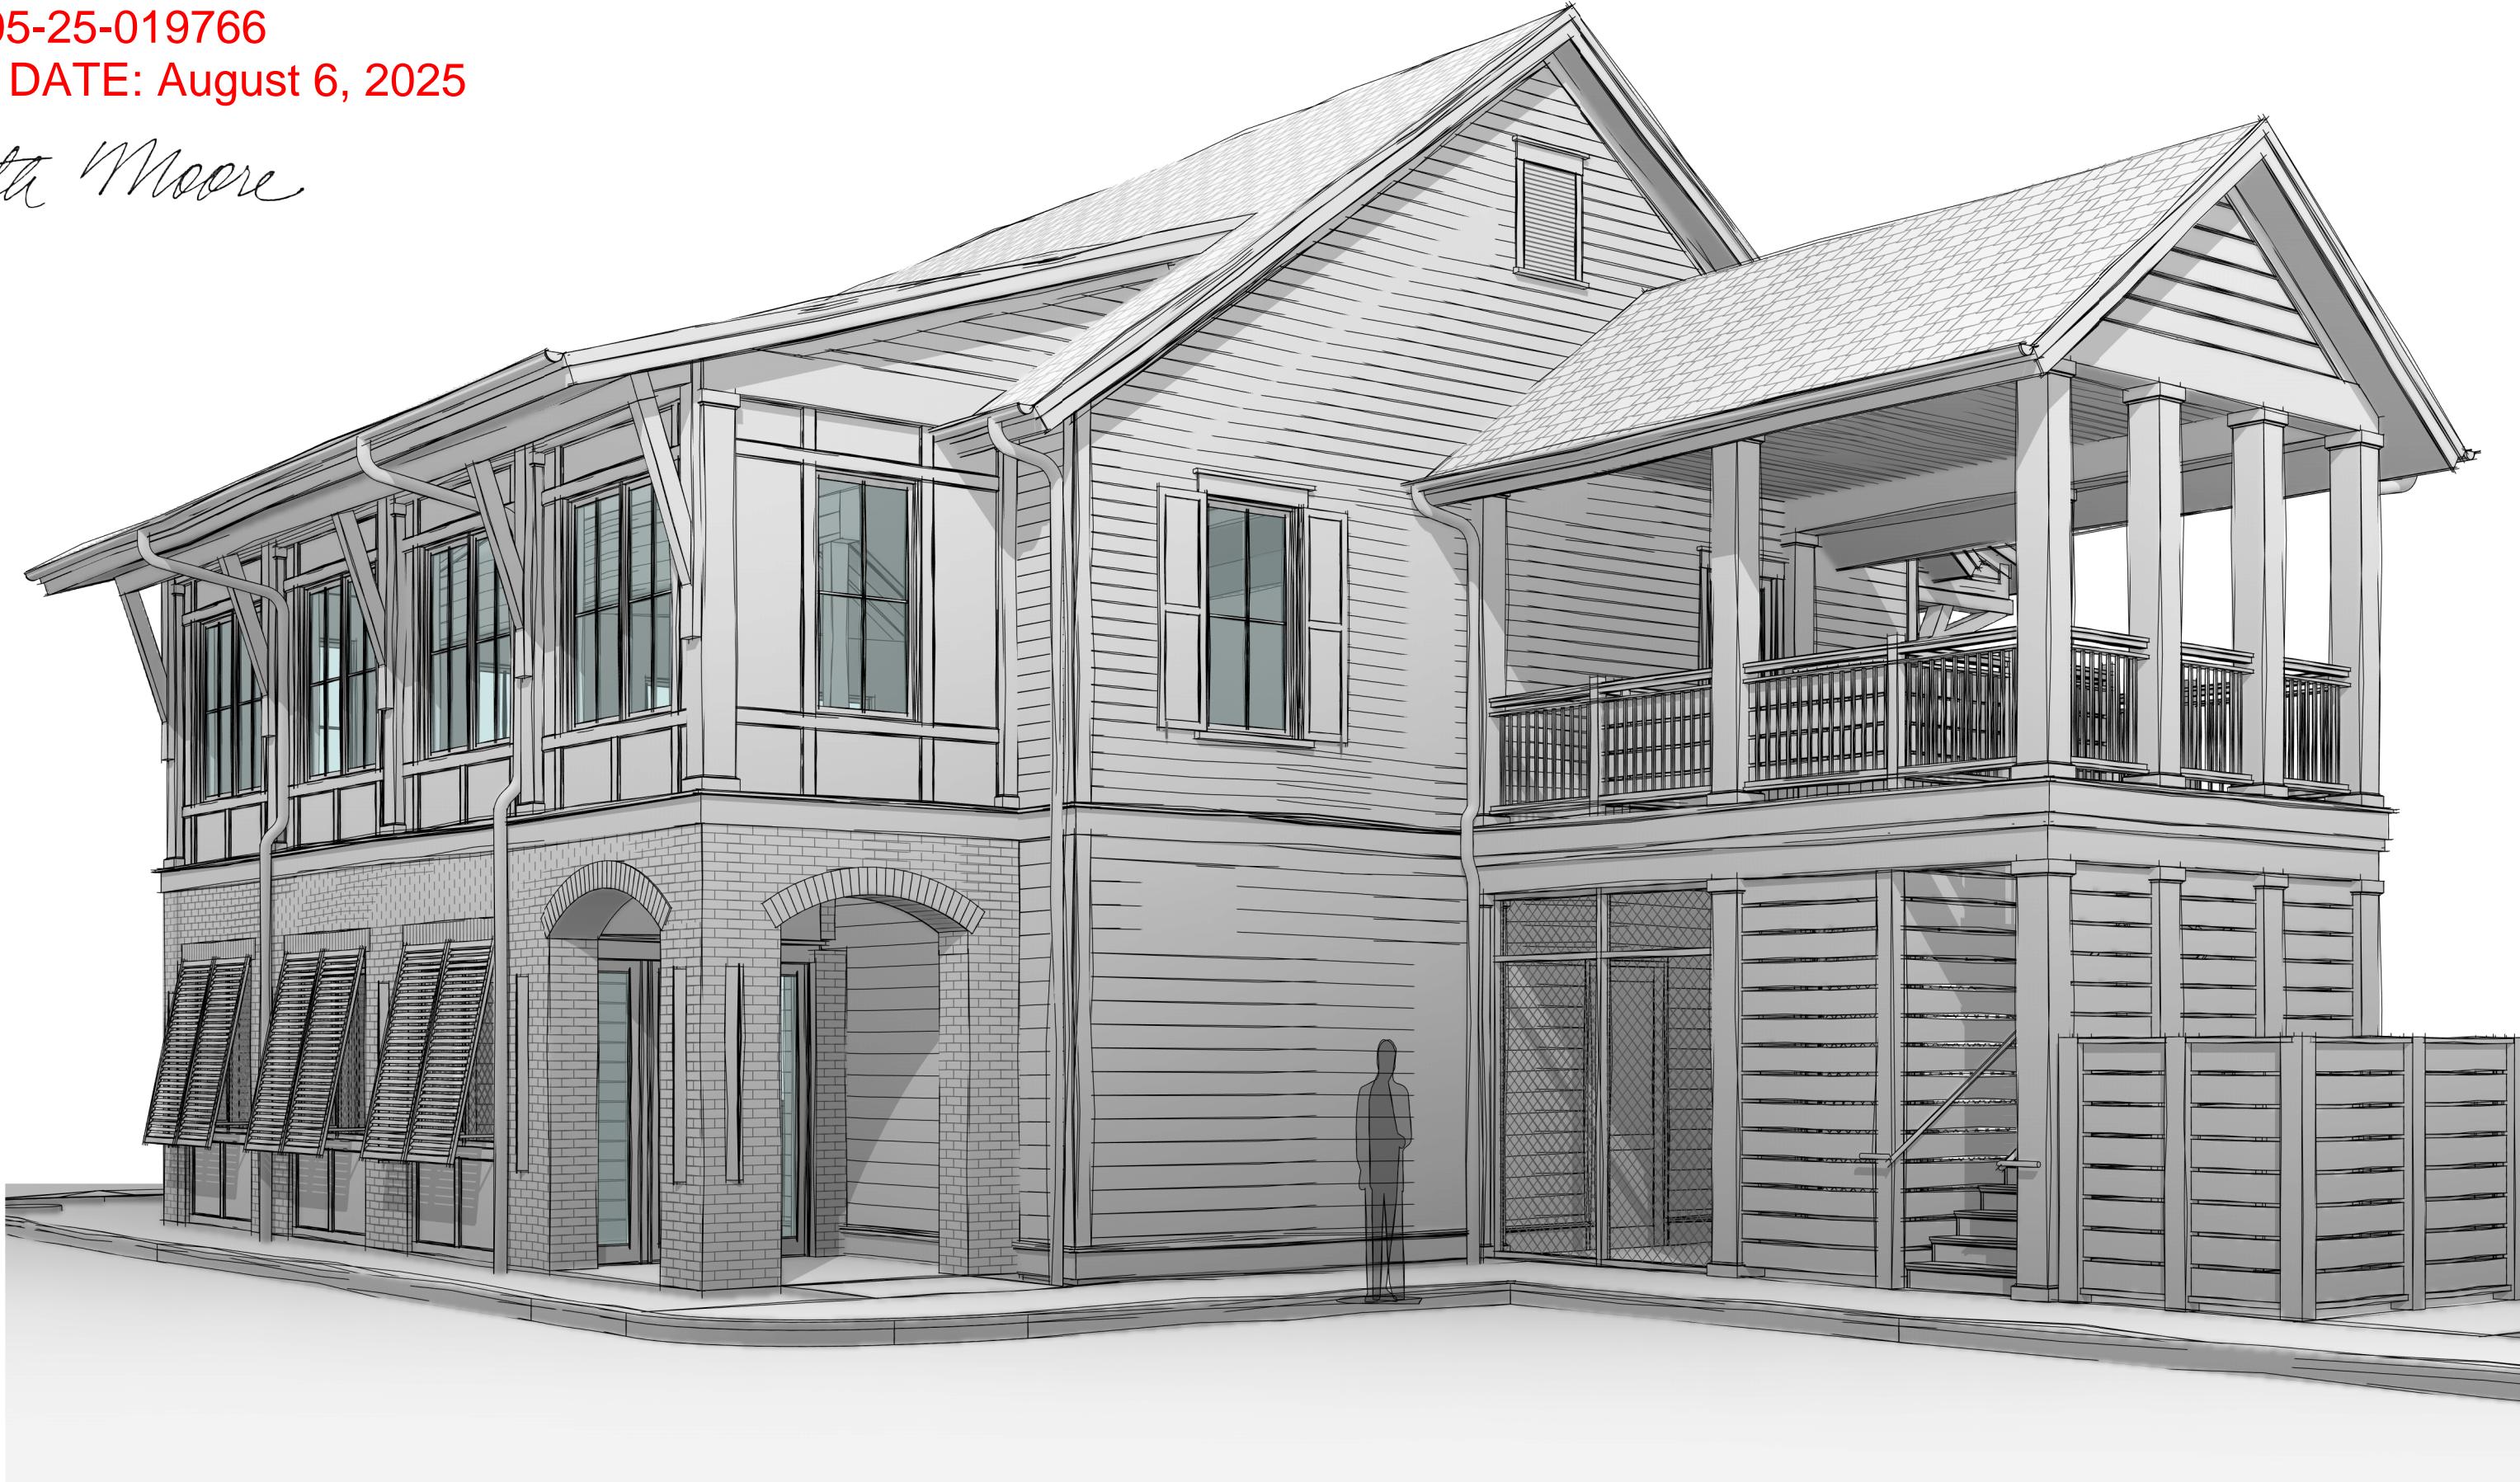

4 PERSPECTIVE D
A9.4

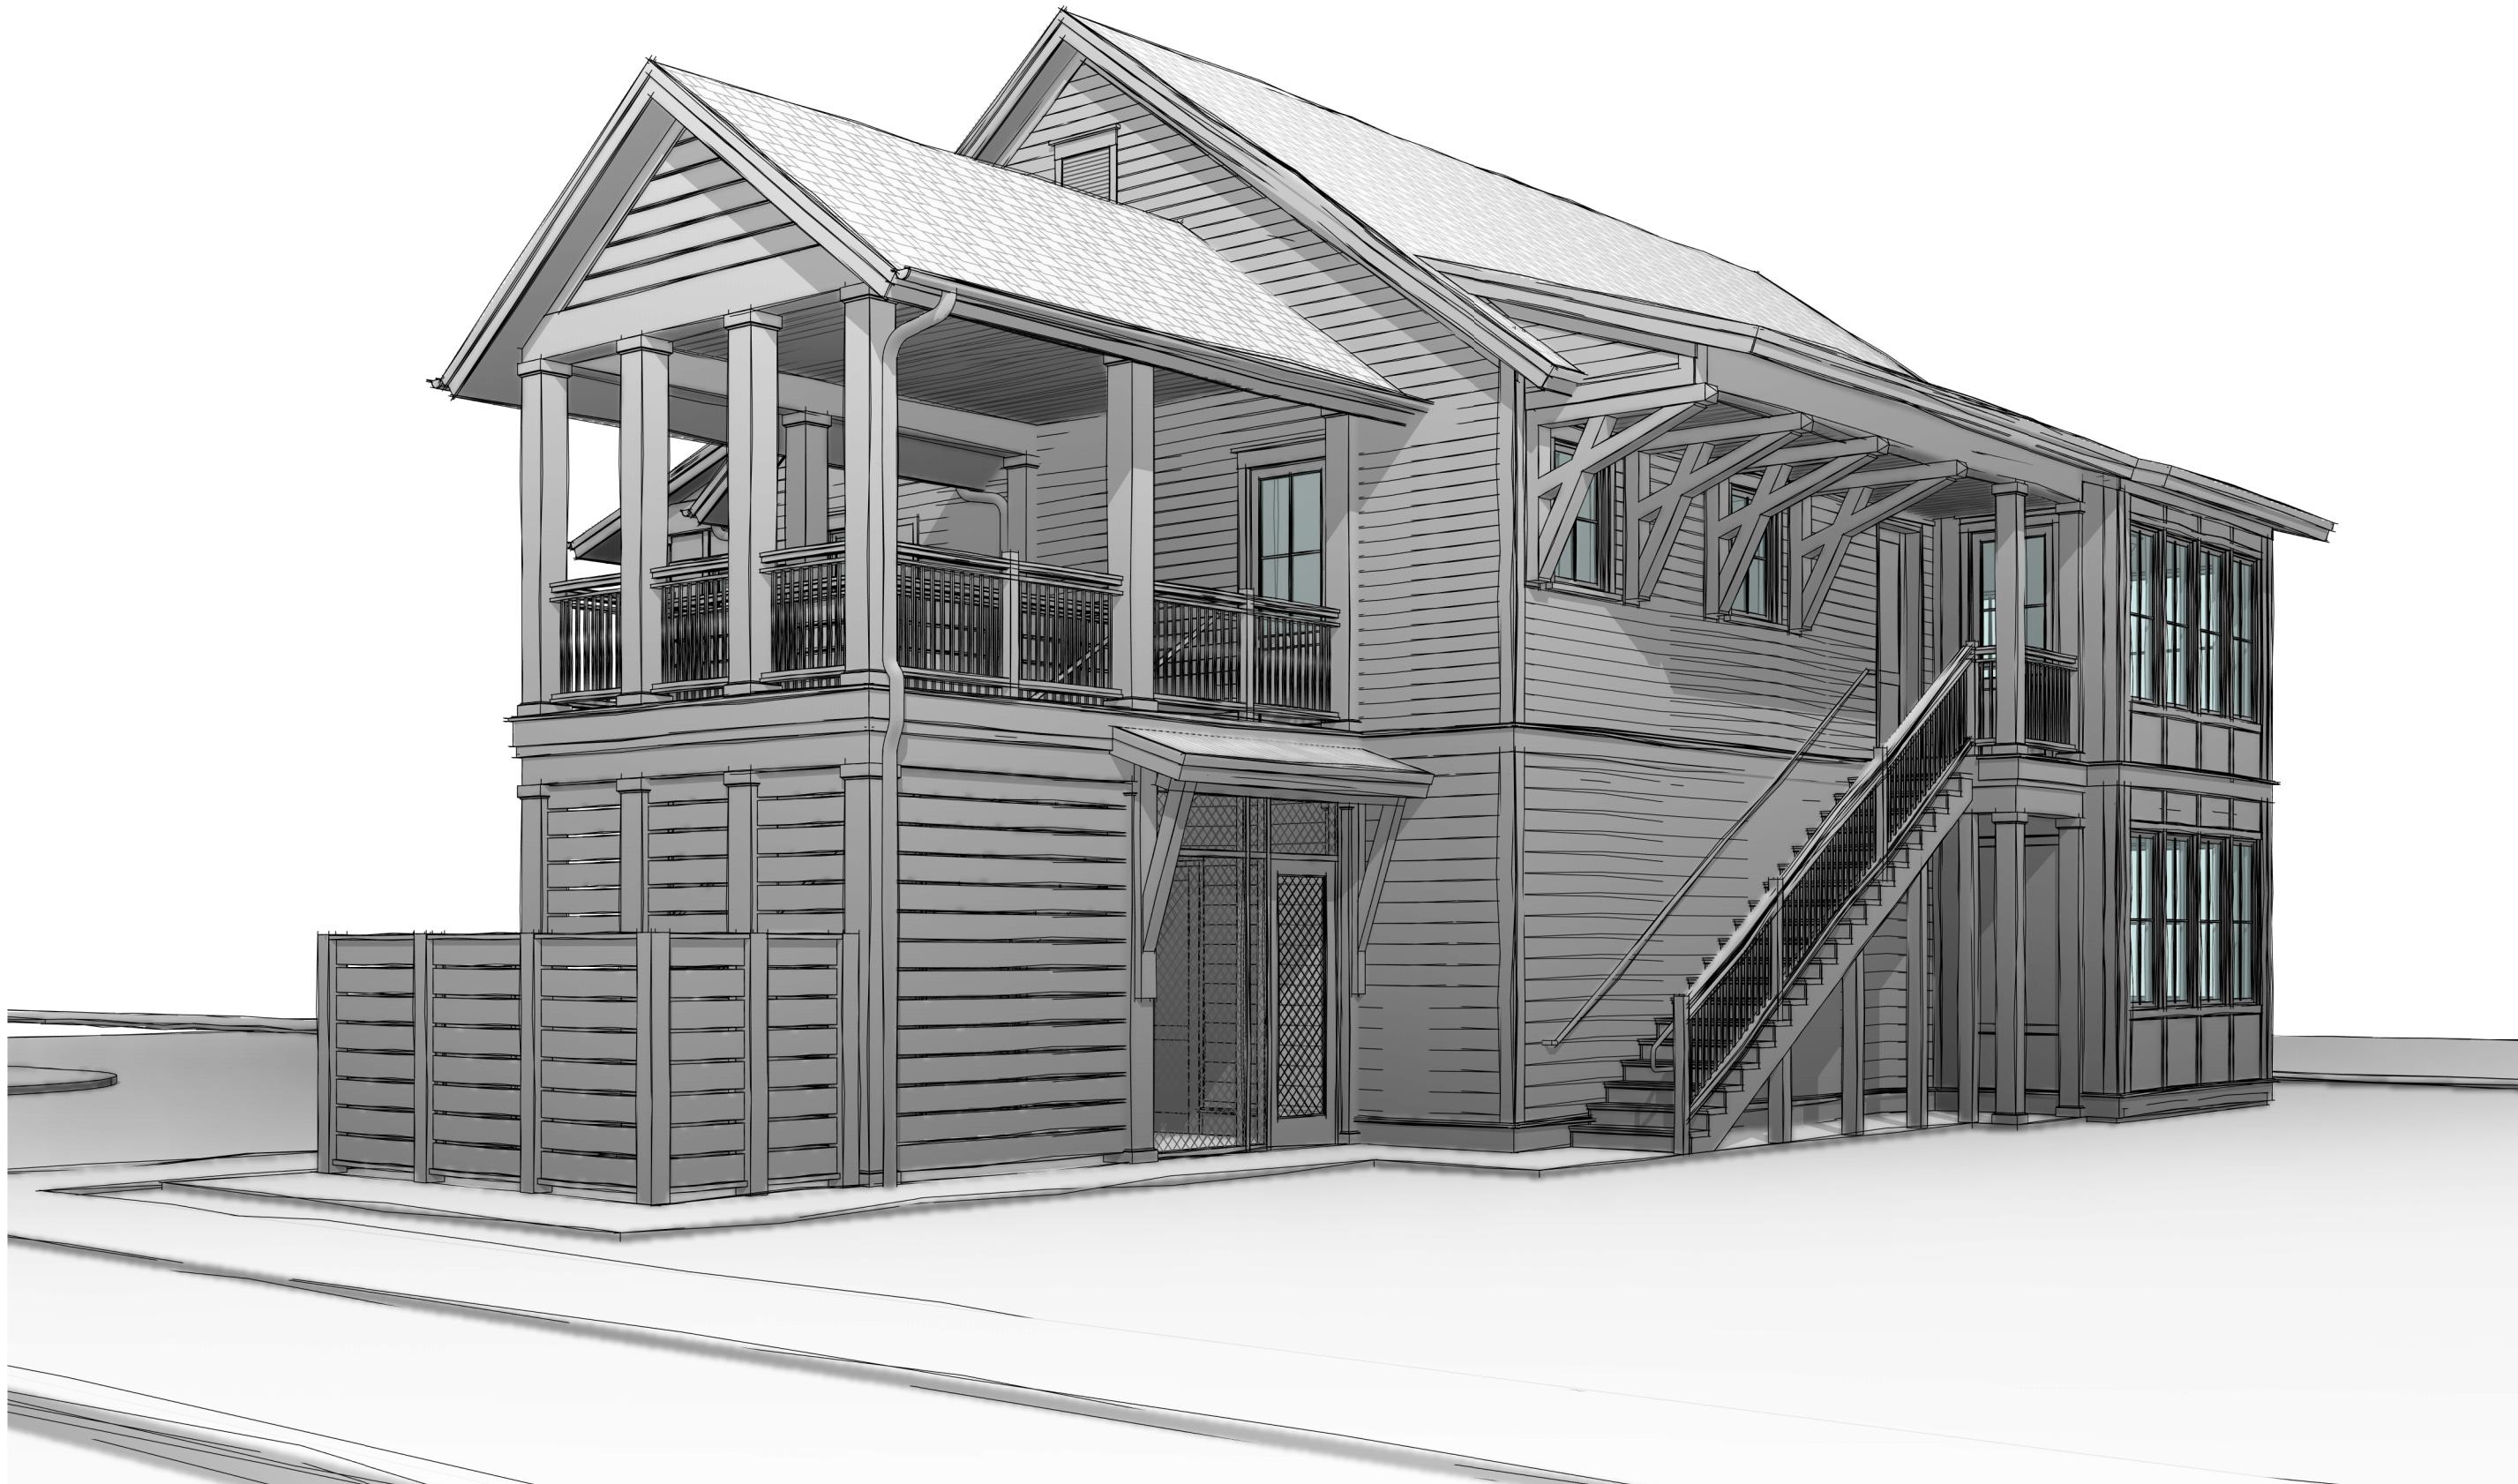

2 PERSPECTIVE B
A9.4

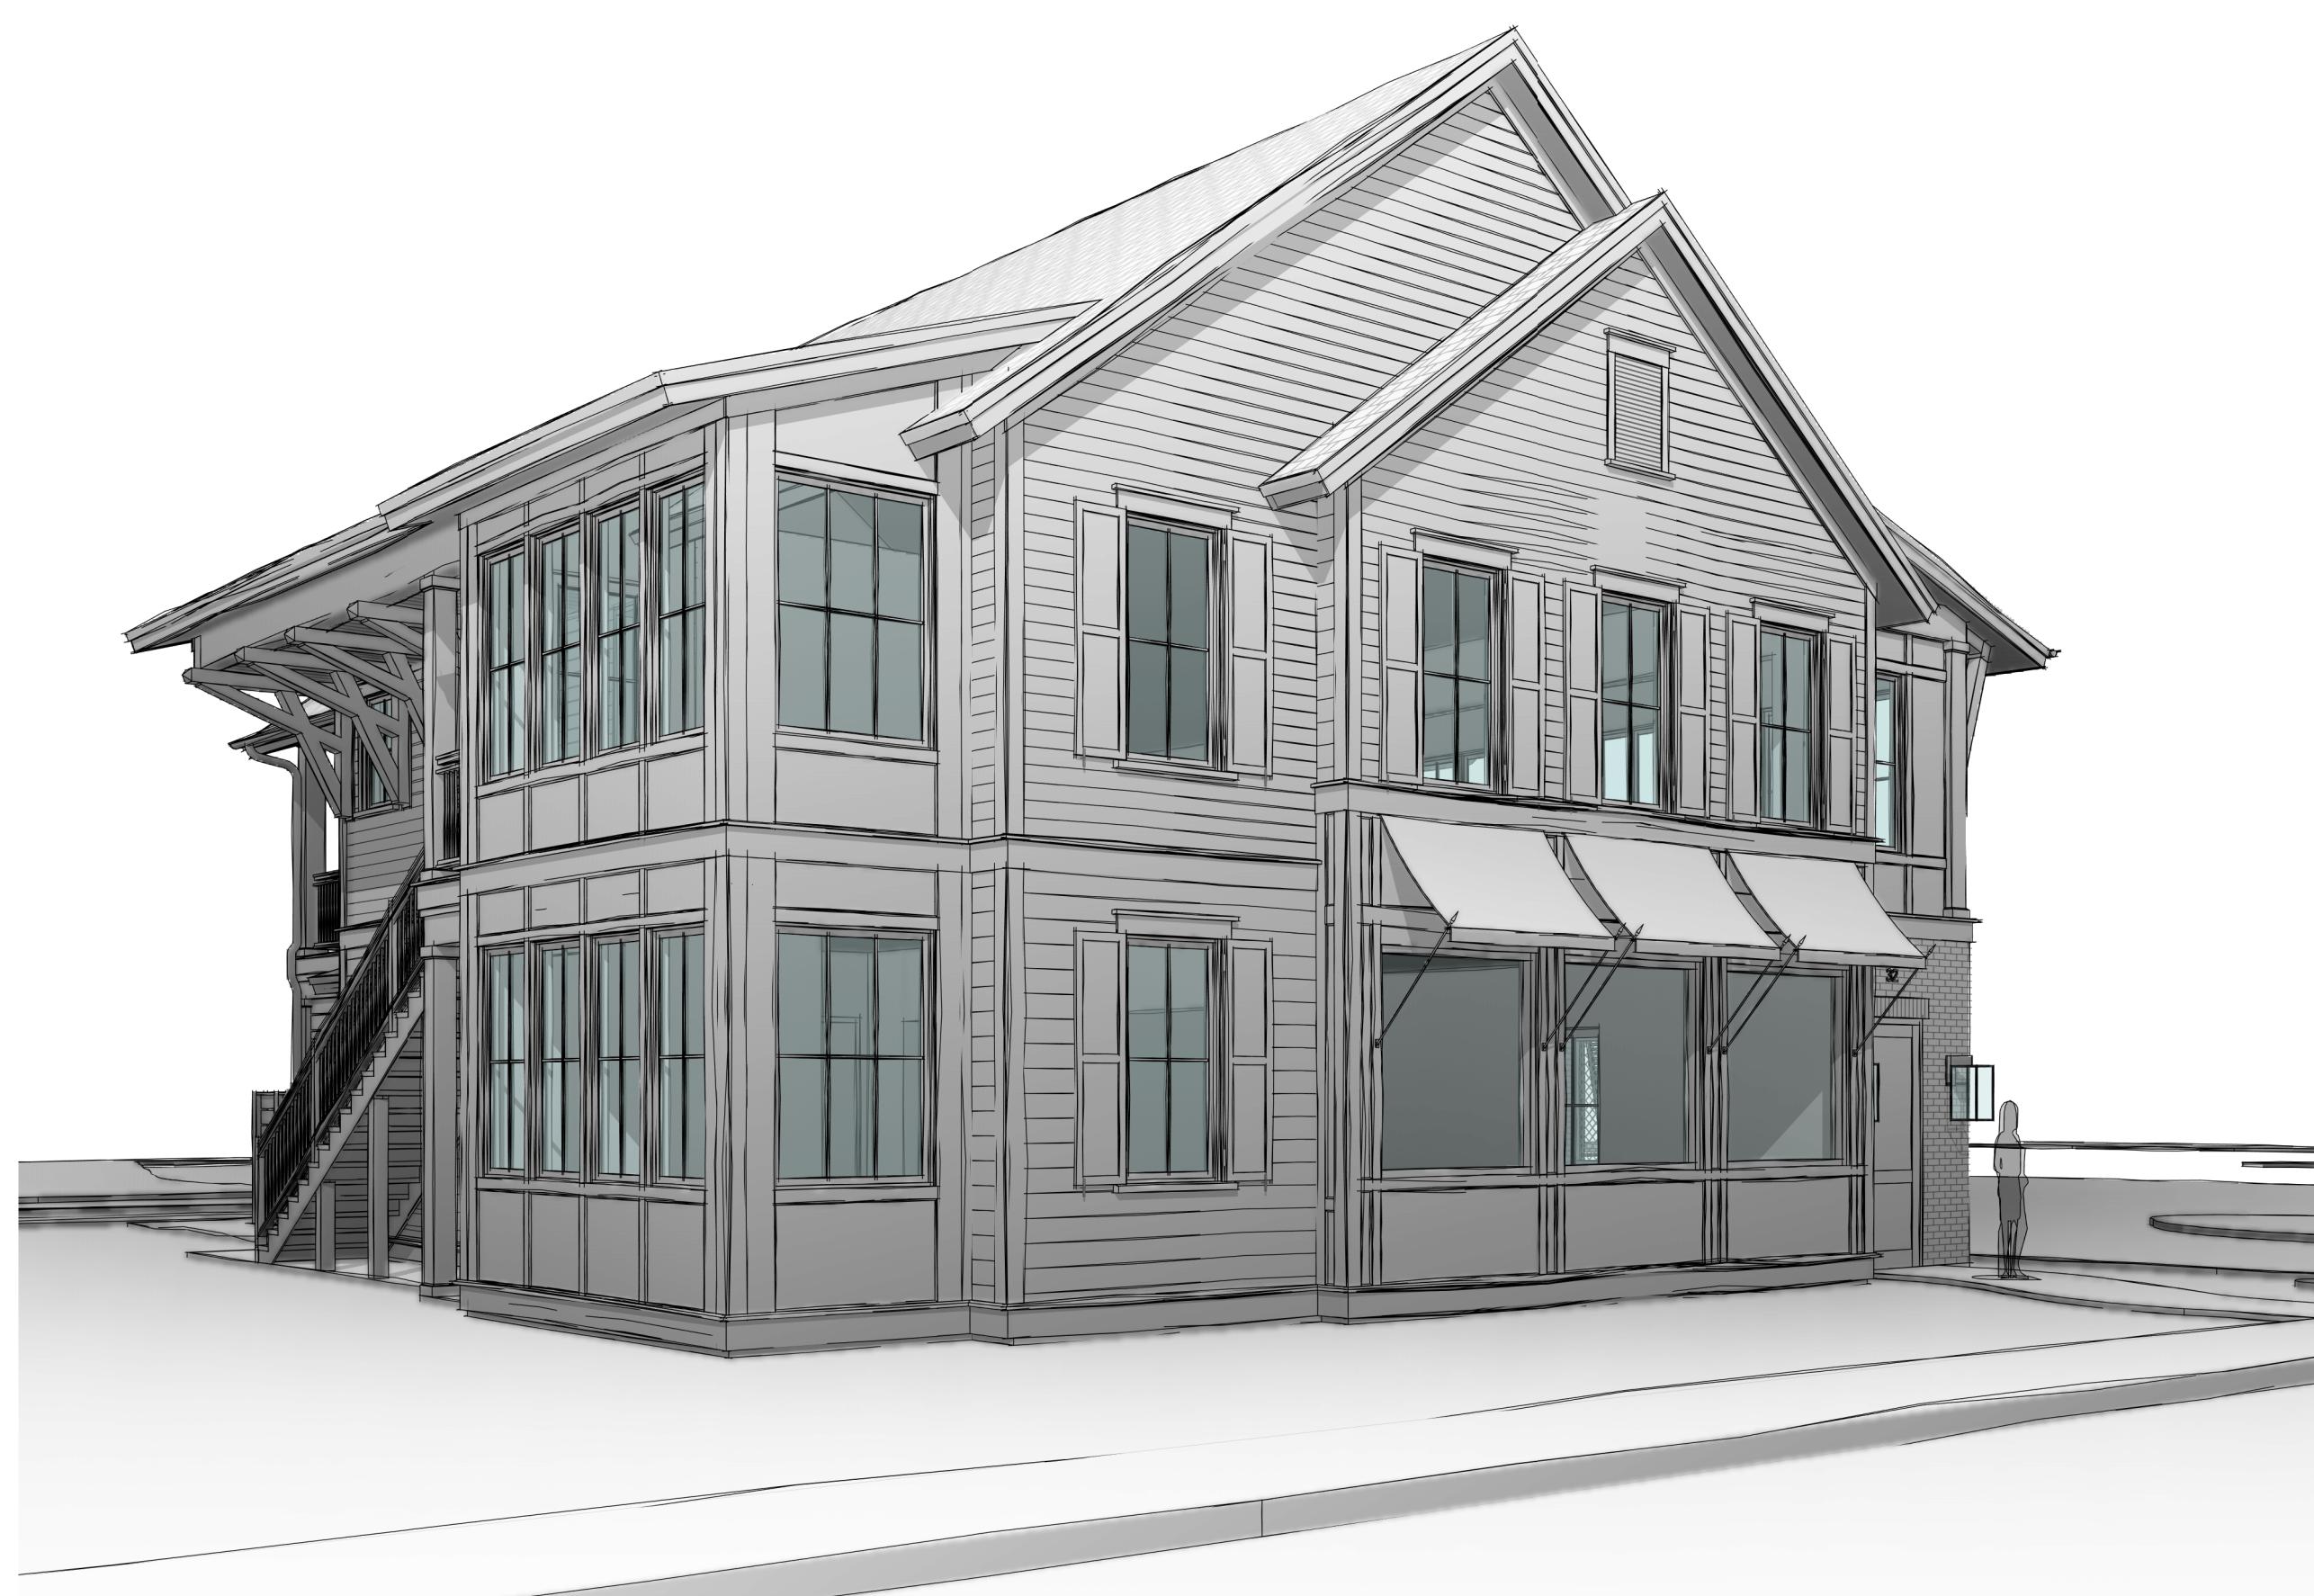

3 PERSPECTIVE C
A9.4

ABPAL SHELL BUILDING

32 BRUIN ROAD
BLUFFTON, SOUTH
CAROLINA 29910

NOT FOR CONSTRUCTION

NOT FOR CONSTRUCTION

© COPYRIGHT 2024 COURT ATKINS GROUP. THIS DRAWING IS THE PROPERTY OF COURT ATKINS GROUP AND MUST NOT BE REPRODUCED IN WHOLE OR IN PART BY ANY MEANS OR METHOD WITHOUT THE EXPRESS WRITTEN CONSENT OF THE OWNER. THE OWNER MAY UNAUTHORIZED REPRODUCTION OR REUSE OF THESE DOCUMENTS WILL RESULT IN LEGAL ACTION.

PROJECT INFO

Date
08.13.2025

Project No.
25-001

ISSUE

No. REV. DATE DESCRIPTION

SHEET TITLE

PERSPECTIVES

A9.4