

MBD LANDSCAPE PLAN
1" = 10'-0"



PROJECT NOTES:

Owner: BFL Builders LLC
Property Address: 15 Meriwether Ct.
Property Lot Number: 1
Tax ID Number: R610 039 00A 0388 0000
Property Area: 7,318 SF- 0.17 Acres

LANDSCAPE NOTES

- PLANTING:**
1. MATERIAL LIST WAS PREPARED FOR ESTIMATING PURPOSES. CONTRACTOR SHALL MAKE OWN QUANTITY TAKE-OFF USING DRAWINGS AND SPECIFICATION, REPORTING PROMPTLY ANY DISCREPANCIES WHICH MAY EFFECT BIDDING.
2. ROOT TYPES MAY BE FREELY SUBSTITUTED IN CASE OF BALLED AND BURLAPPED OR CONTAINER GROWN, ALL OTHER SPECIFICATIONS TO REMAIN UNCHAINED.
3. CONTRACTOR TO VERIFY THAT ALL PLANT MATERIALS ARE AVAILABLE AS SPECIFIED WHEN PROPOSAL IS SUBMITTED.
4. SEE TREE, SHRUB, AND GROUNDCOVER PLANTING DETAILS AND SPECIAL PROVISIONS FOR PLANTING SPECIFICATIONS.
5. SOIL SHALL BE AMENDED BY CONTRACTOR AS INDICATED BY SOIL TEST TO ACHIEVE PROPER SOIL CONDITION.
6. CONTRACTOR SHALL STAKE OUT ALL SHRUB BED LINES, TREE LOCATIONS, AND SHRUB GROUPINGS FOR APPROVAL BY OWNER'S REPRESENTATIVE BEFORE BEGINNING PLANTING OPERATIONS.
7. ALL PLANT BEDS TO RECEIVE 3" DEEP BROWN COLORED HARDWOOD MULCH.
8. CONTRACTOR TO MAINTAIN THE PLANTINGS AND CONTROL WEEDS IN MULCH AREAS THROUGH THE DURATION OF CONSTRUCTION UNTIL FINAL ACCEPTANCE.
9. ALL PLANT BEDS AND AREAS TO RECEIVE 100% IRRIGATION COVERAGE.
10. IN THE PLANT SCHEDULE, PLANTS NOTED AS 'SPECIMEN' SHALL BE SELECTED BY THE OWNER'S REPRESENTATIVE AT THE NURSERY OR PHOTOS OF THE PLANTING STOCK SHALL BE SUBMITTED TO THE OWNER'S REPRESENTATIVE FOR APPROVAL.
11. PRE-EMERGENT HERBICIDE SHALL BE APPLIED TO PLANTING AREAS PRIOR TO LANDSCAPE INSTALLATION AND ACCORDING TO MANUFACTURER'S INSTRUCTIONS.
12. PLANT BE SHALL BE TESTED FOR PH AND AMENDED PRIOR TO INSTALLATION.
13. CONTRACTOR TO VERIFY UTILITY LOCATIONS BY REQUESTING 'NO CUTS' 72 HOURS BEFORE INSTALLATION.

IRRIGATION:


- THE IRRIGATION SYSTEM WILL CONFORM TO THE FOLLOWING STANDARDS:
1. PROVIDED 100% COVERAGE OF PLANT BEDS, GRASS AREAS AND BUFFERS. IRRIGATION SYSTEM TO MEET ALL LOCAL AND NATIONAL PLUMBING AND ELECTRICAL CODES.
2. PROVIDE ELECTRIC AUTOMATIC TIMER CONTROL. COORDINATE LOCATION OF CONTROLLER WITH OWNER.
3. PROVIDE BEAUFORT COUNTY APPROVED RP2 PER BWSA SPECIFICATIONS AND 1 1/2" METER SERVICE FOR IRRIGATION SYSTEM.
4. INCORPORATE ZONES THAT SEPARATE GRASS AREAS FROM PLANT BEDS.
5. AVOID SPRAYING ROADS, PARKING AND WALKS.
6. UTILIZE SWING-JOINTS AND/OR FLEX-RISERS ON ALL HEADS NEXT TO ROADS, PARKING AND WALKS.
7. CONTRACTOR WILL PROVIDE 3 SETS OF AS-BUILT IRRIGATION DRAWINGS AFTER CONSTRUCTION IS COMPLETE AND APPROVED BY THE OWNER.
8. CONTRACTOR TO COORDINATE WITH GC AND OWNER, PRIOR TO HARDSCAPE MATERIAL INSTALLATION, INSTALLING CONDUIT FOR IRRIGATION.

DRAINAGE:

SEE GRADE AND DRAINAGE PLAN FOR PROPOSED SITE DRAINAGE.


GUARANTEE:

THE CONTRACTOR SHALL GUARANTEE ALL WORKMANSHIP AND PLANT MATERIAL TO BE FREE OF DEFECTS FOR A PERIOD OF ONE (1) YEAR FROM FINAL ACCEPTANCE OF THE PROJECT. CONTRACTOR SHALL REPLACE ANY PLANT MATERIAL FOUND TO BE DEFECTIVE WITHIN THE PERIOD OF GUARANTEE AT NO COST TO THE OWNER, EXCEPT REPAIRS OR REPLACEMENT NECESSITATED BY DAMAGE BY OTHERS OR DIEBACK DUE TO INSUFFICIENT IRRIGATION/WATERING SCHEDULE.

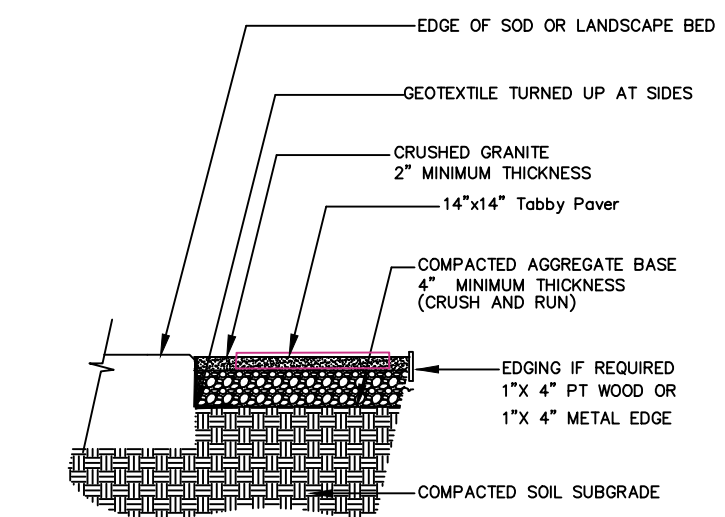


NOTES:
1. THICKNESS OF AGGREGATE BASE WILL VARY WITH TYPE OF SOIL SUBGRADE AND CLIMATE.
2. 1" X 4" METAL EDGE IS SUGGESTED FOR DRIVE WAYS OR HIGH TRAFFIC AREAS.

1/LS101 Crushed Granite Drive/ Walk
N.T.S.

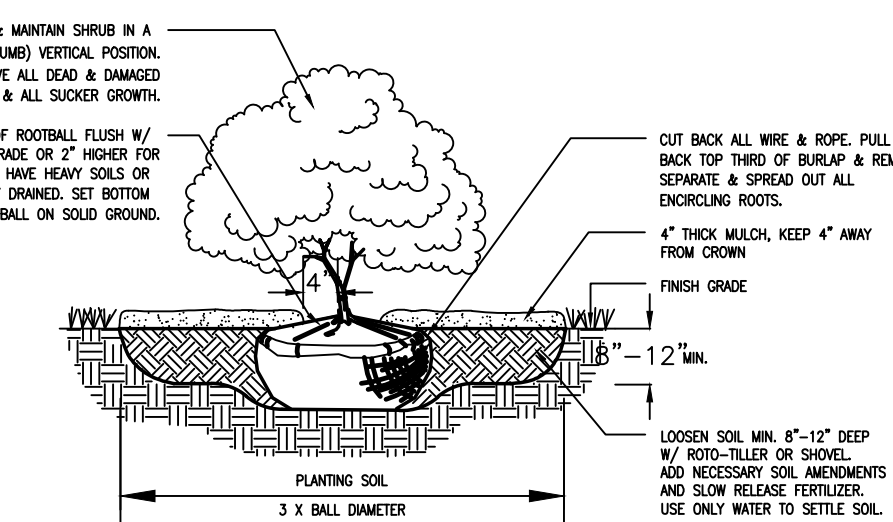


2/LS101 SHRUB PLANTING DETAIL
N.T.S.

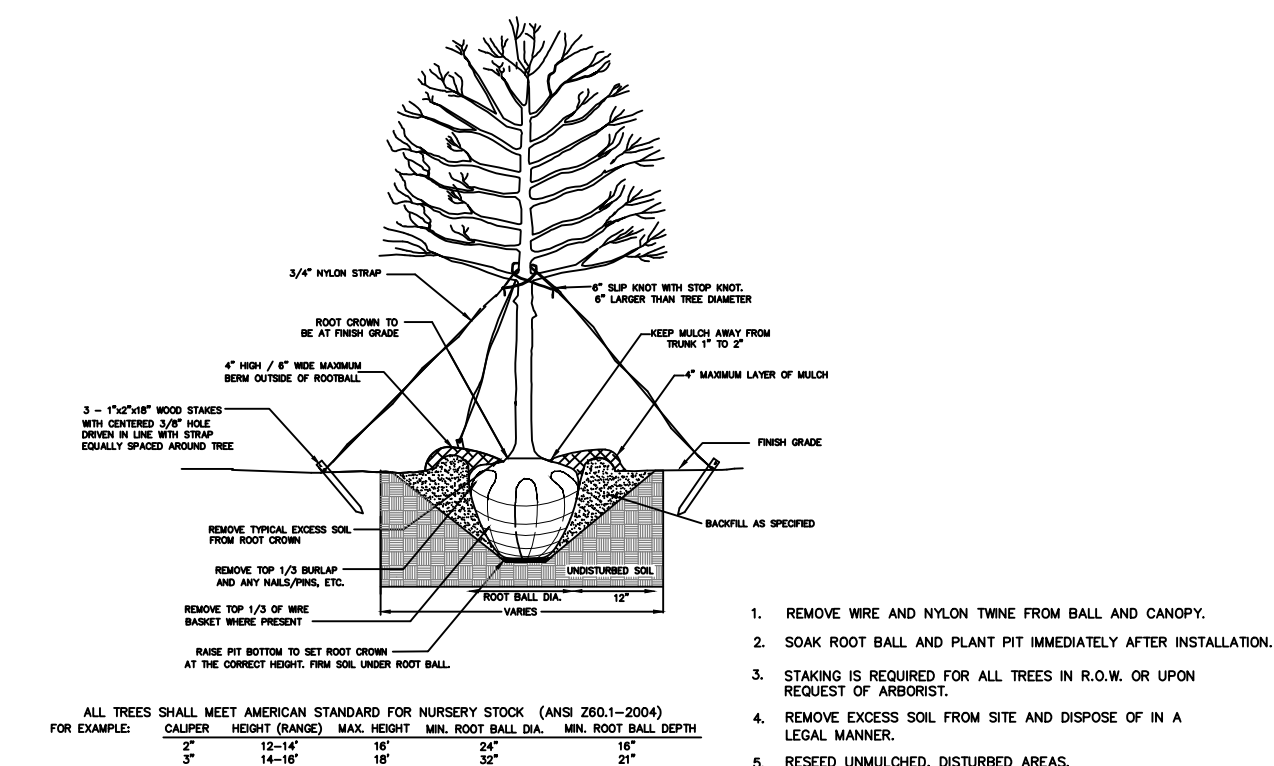

3/LS101 TREE INSTALLATION DETAIL
N.T.S.



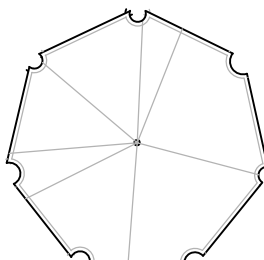


PLANT SCHEDULE

Trees





QTY	Common/ Botanical Name	Caliper	Cont.	Height/Spread
2	Live Oak/ Quercus virginiana	4" Cal.	B&B	8-10'

Shrubs

QTY	Common/ Botanical Name	Cont.	Height/Spread
2	Sweet Viburnum/ Viburnum odortisimum	7 gal.	3-4'
3	Camellia 'Yuletide'/ Camelia sasanqua	7 gal.	42"/36"
2	Sweet Olive/ Osmanthus fragrans	7 gal.	3-4'
7	Silver Saw Palmetto/ Serenoa repens 'Cinerea'	3 gal.	3-4'
6	Dwarf Gardenia/ Gardenia jasminoides	7 gal.	2'/ 2'

Ground Covers/ Grasses


QTY	Common/ Botanical Name	Cont.	Height/Spread
7	Flax Lilly/ Dianella tasminica 'Variegata'	1 gal.	15"-18"
7	Giant Leopard Plant/ Farfugium japonicum 'Giganteum'	1 gal.	15"-18"



FINAL
06/2024

No.	Issue / Revision Description	Date
1		

LANDSCAPE PLANS
LOT 1
Single Family Residence
15 MERIWETHER CT.
BLUFFTON, SC

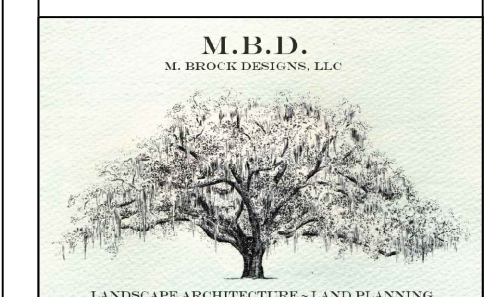

J. M. BROCK
RLA
po box 358, port royal
south carolina, 29935
ph. 843.540.6407
mbrock@mbrockdesigns.com

Drawn By: M. Brock
Drawn Date: 06.05.24
Chk'd By: M. Brock
Project ID: 24032

Landscape Plan
Sheet No.

LS-101

SHEET 1 OF 1
copyright © M. Brock, RLA all rights reserved