


EXTERIOR PLAN - GUEST COTTAGE

SCALE: 1/4" = 1'-0"


1  
A-1

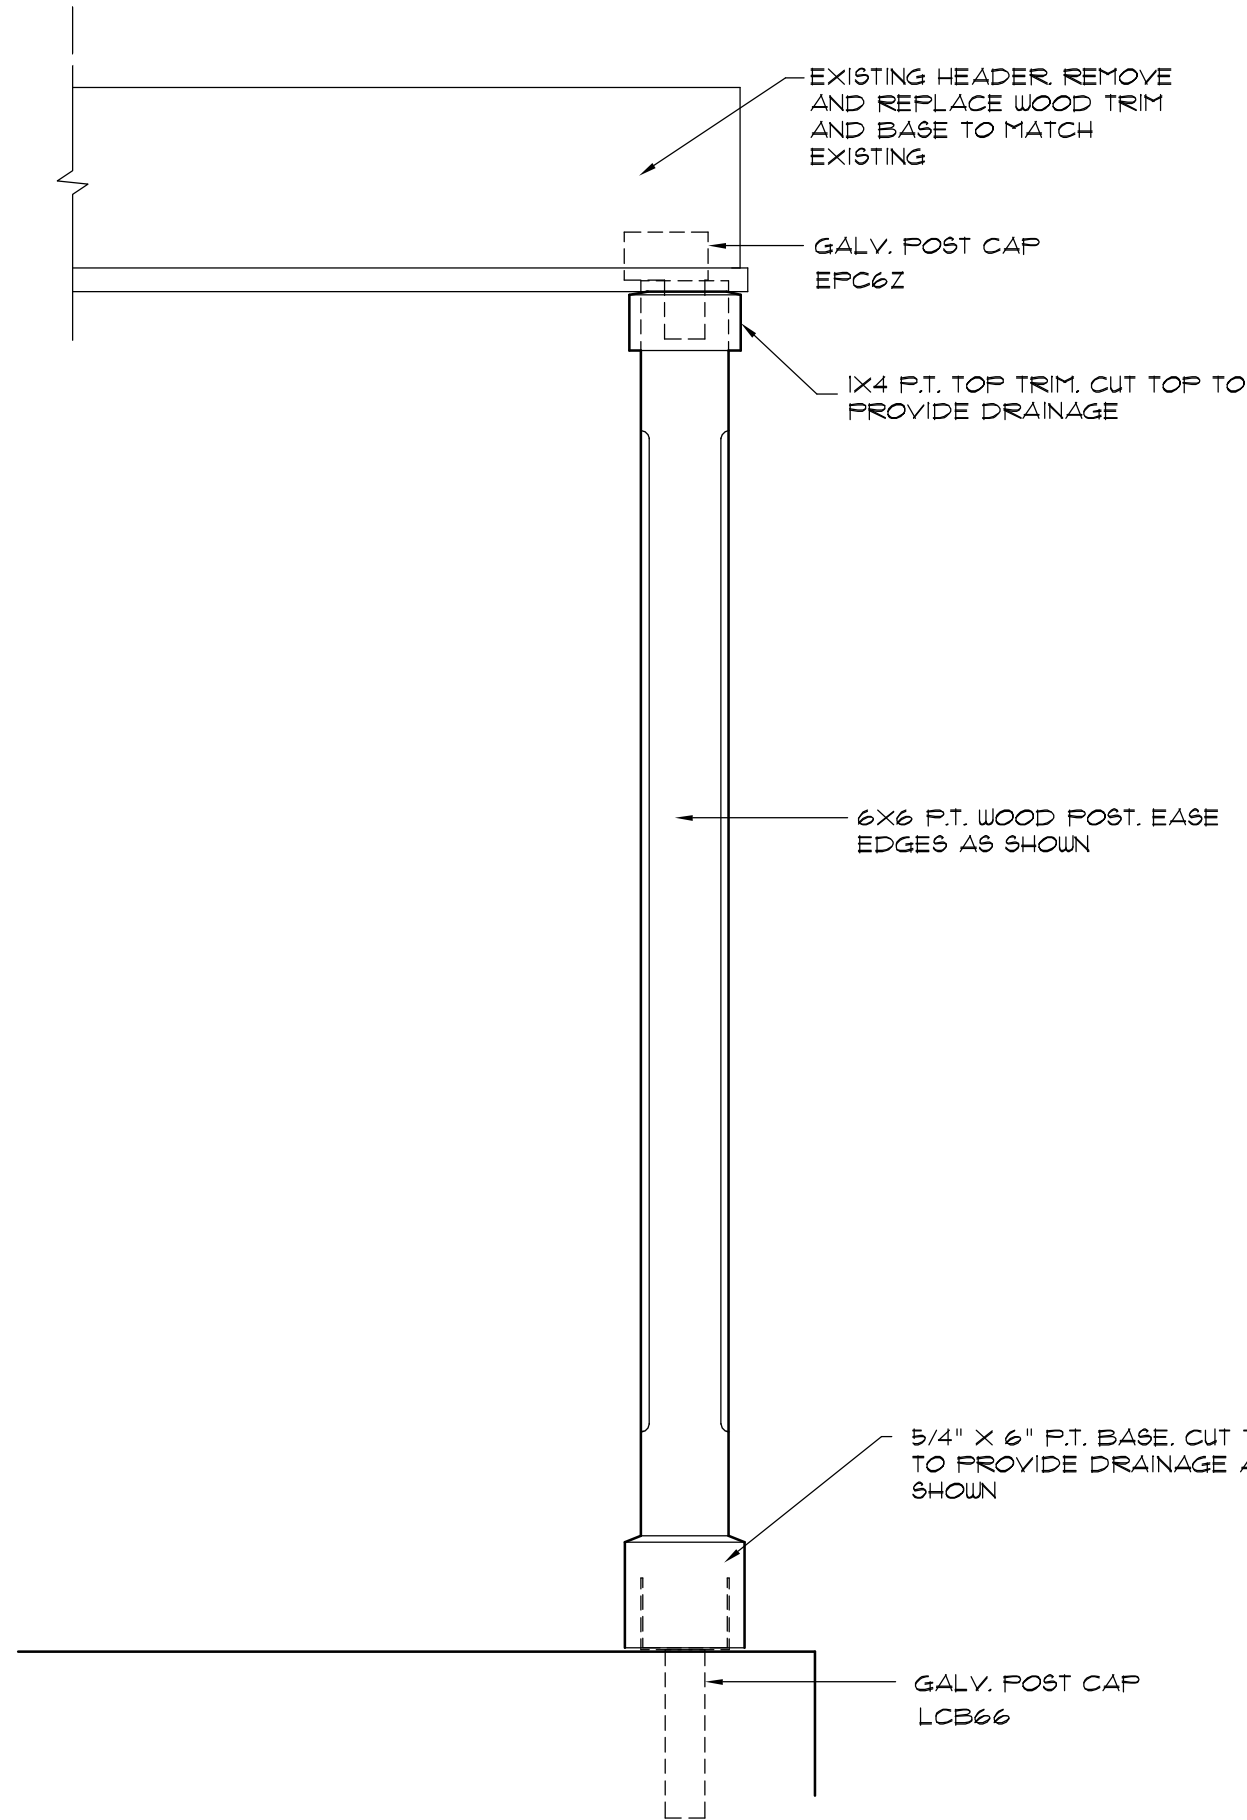

DETAIL - POST AT COTTAGE

SCALE: 1/4" = 1'-0"


7  
A-1

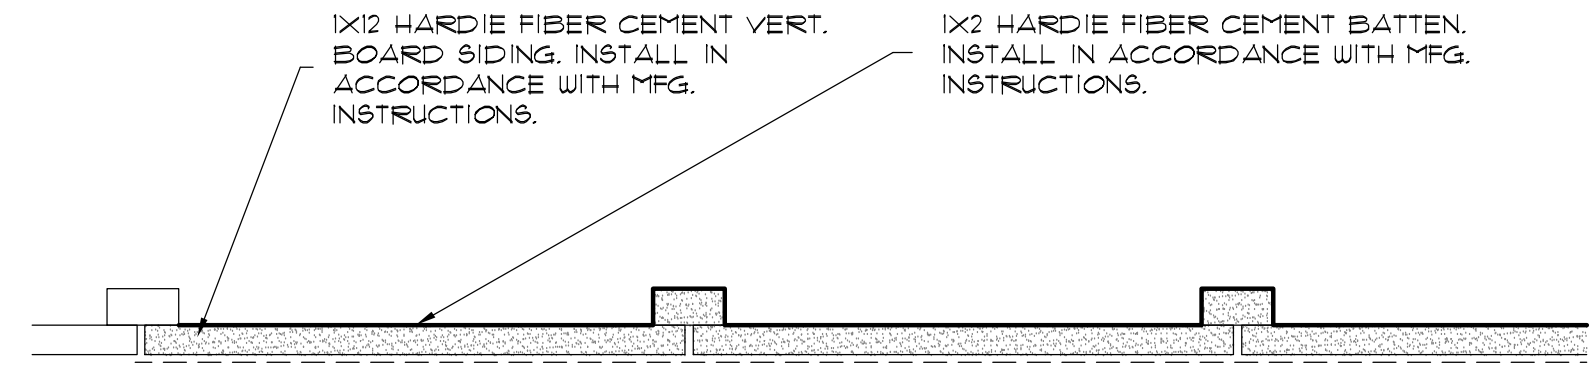

DETAIL - TYP. BOARD AND BATTEN SIDING

SCALE: 3" = 1'-0"


8  
A-1

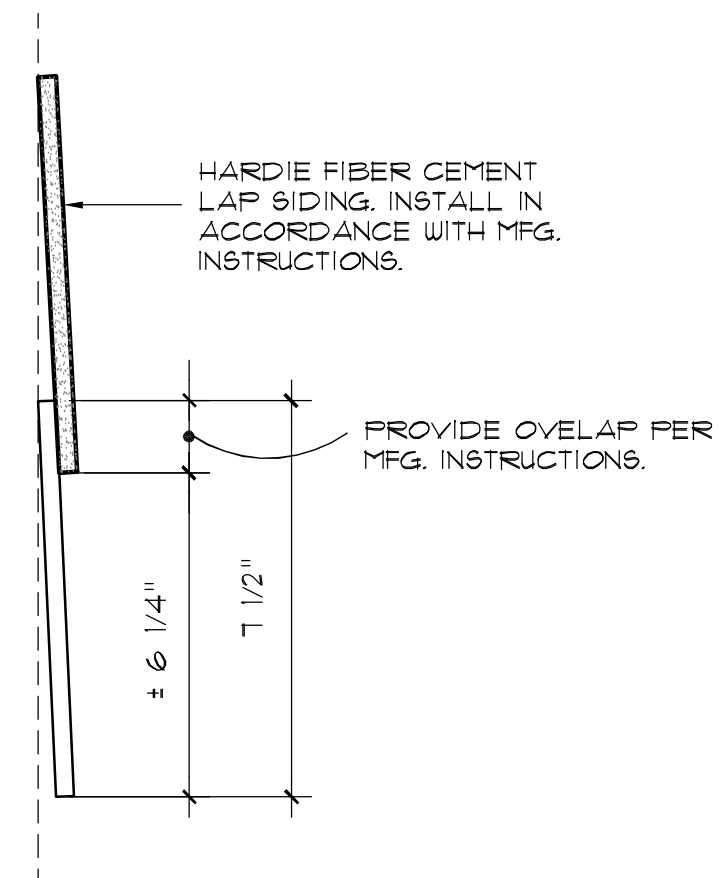

DETAIL - TYP. LAP SIDING

SCALE: 3" = 1'-0"


9  
A-1

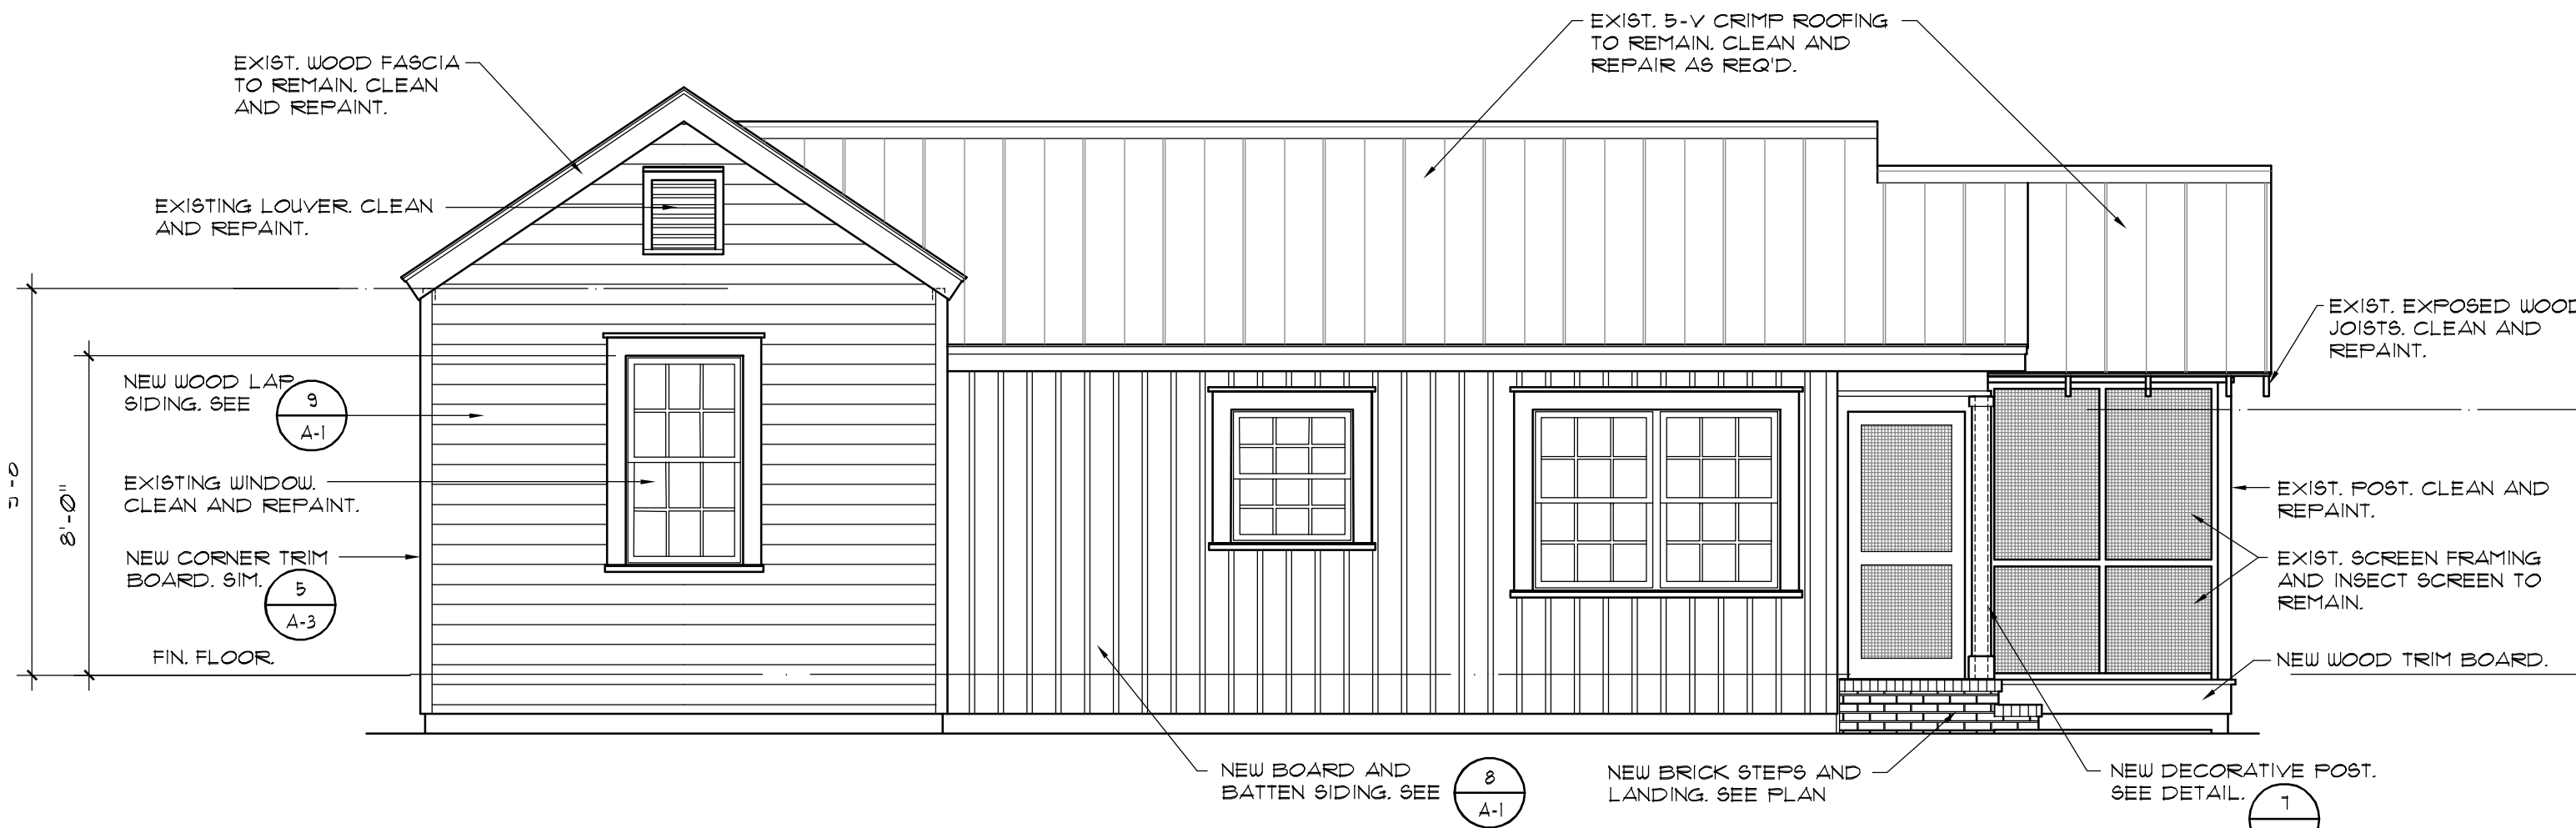

WEST ELEVATION - GUEST COTTAGE

SCALE: 1/4" = 1'-0"


2  
A-1

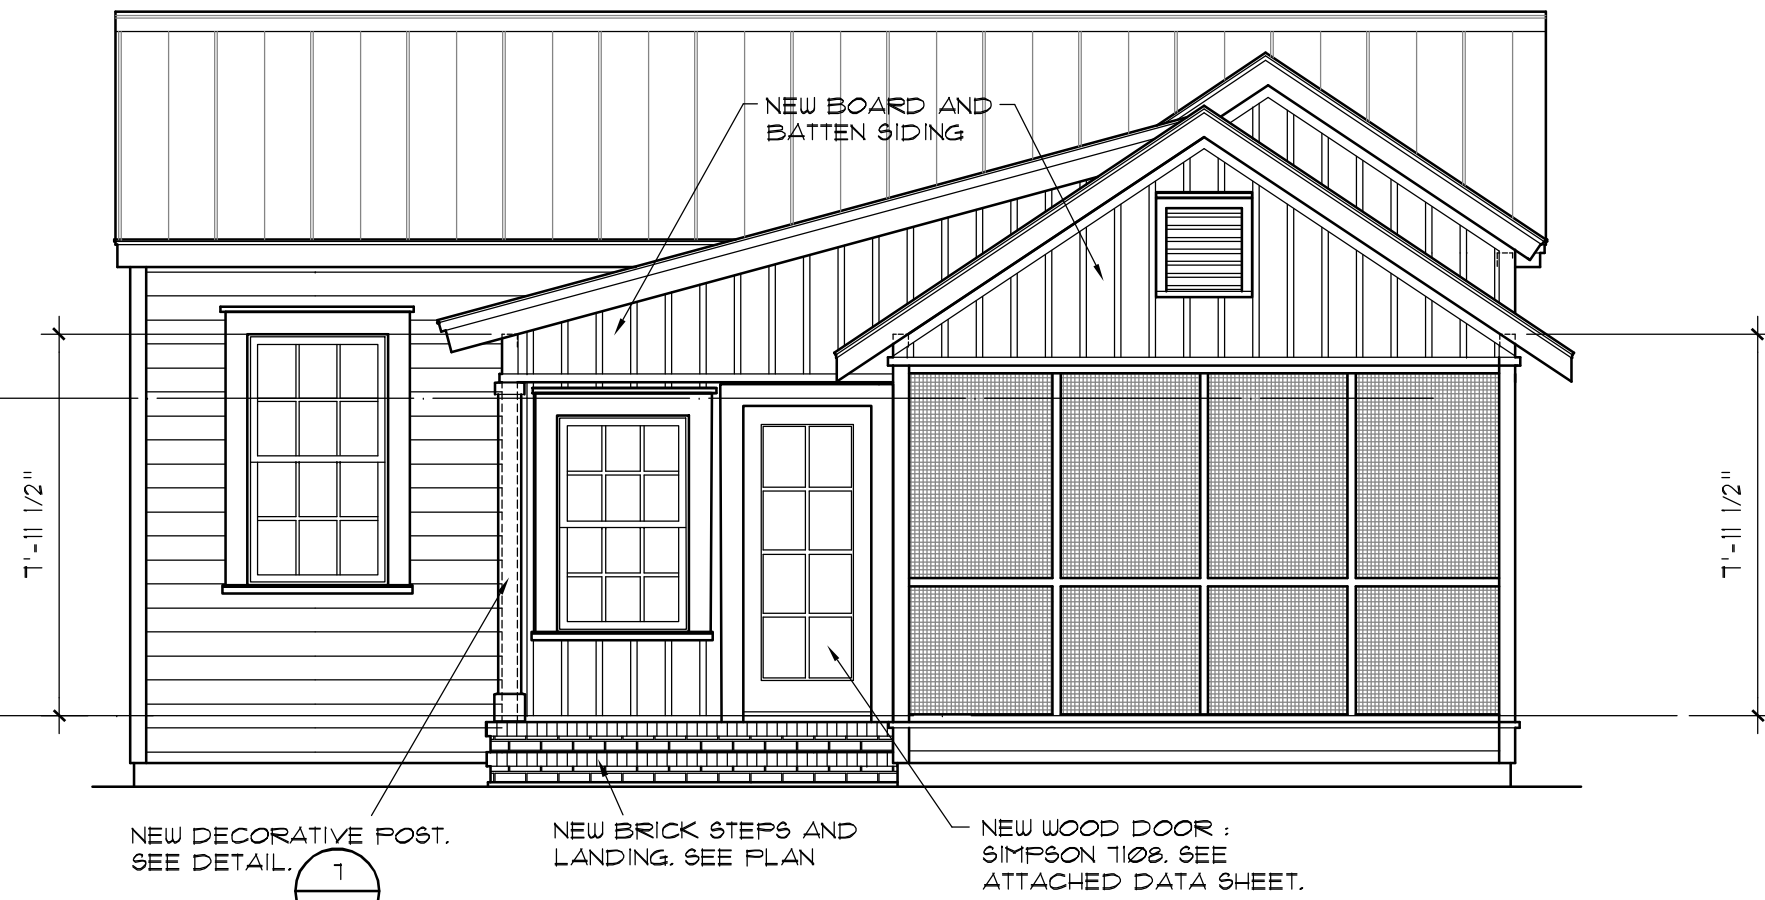

SOUTH ELEVATION - GUEST COTTAGE

SCALE: 1/4" = 1'-0"


3  
A-1

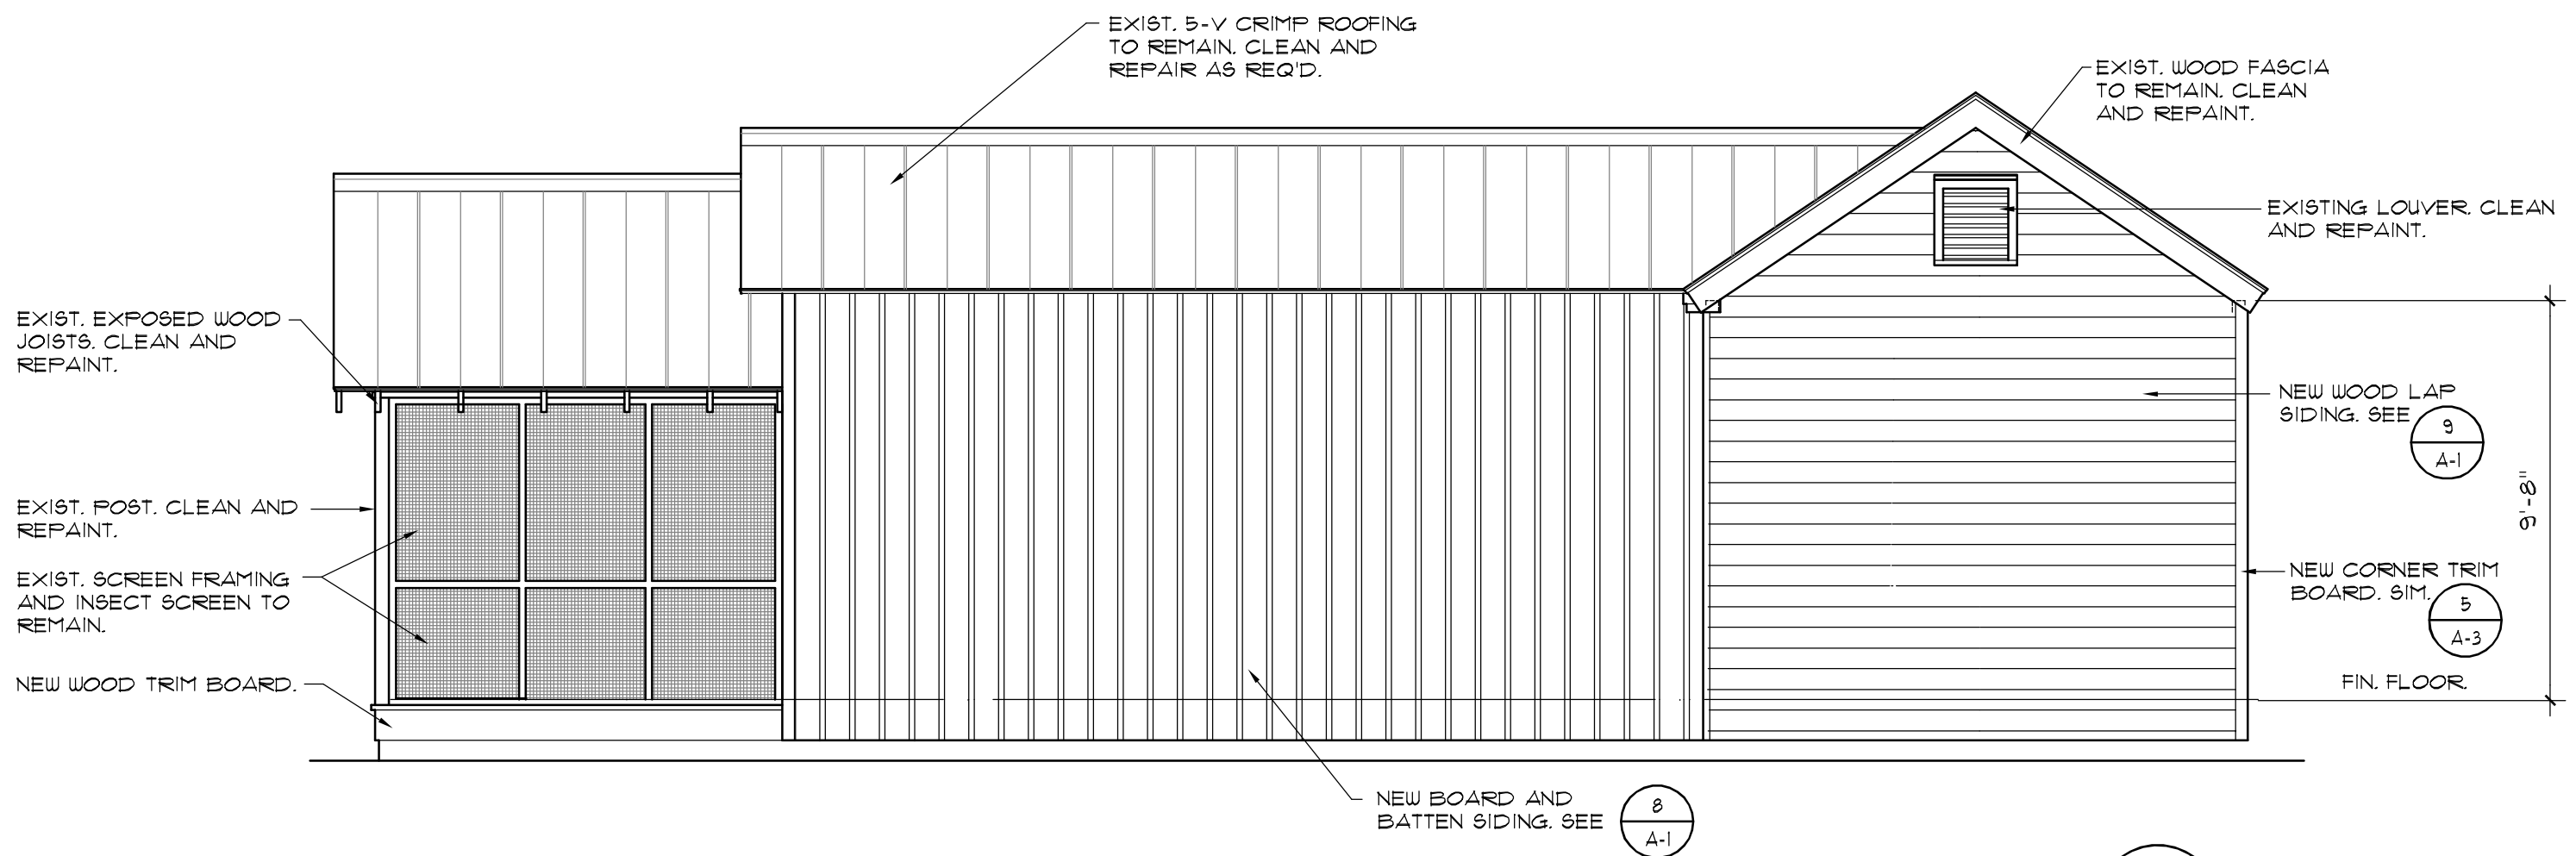

EAST ELEVATION - GUEST COTTAGE

SCALE: 1/4" = 1'-0"

4  
A-1

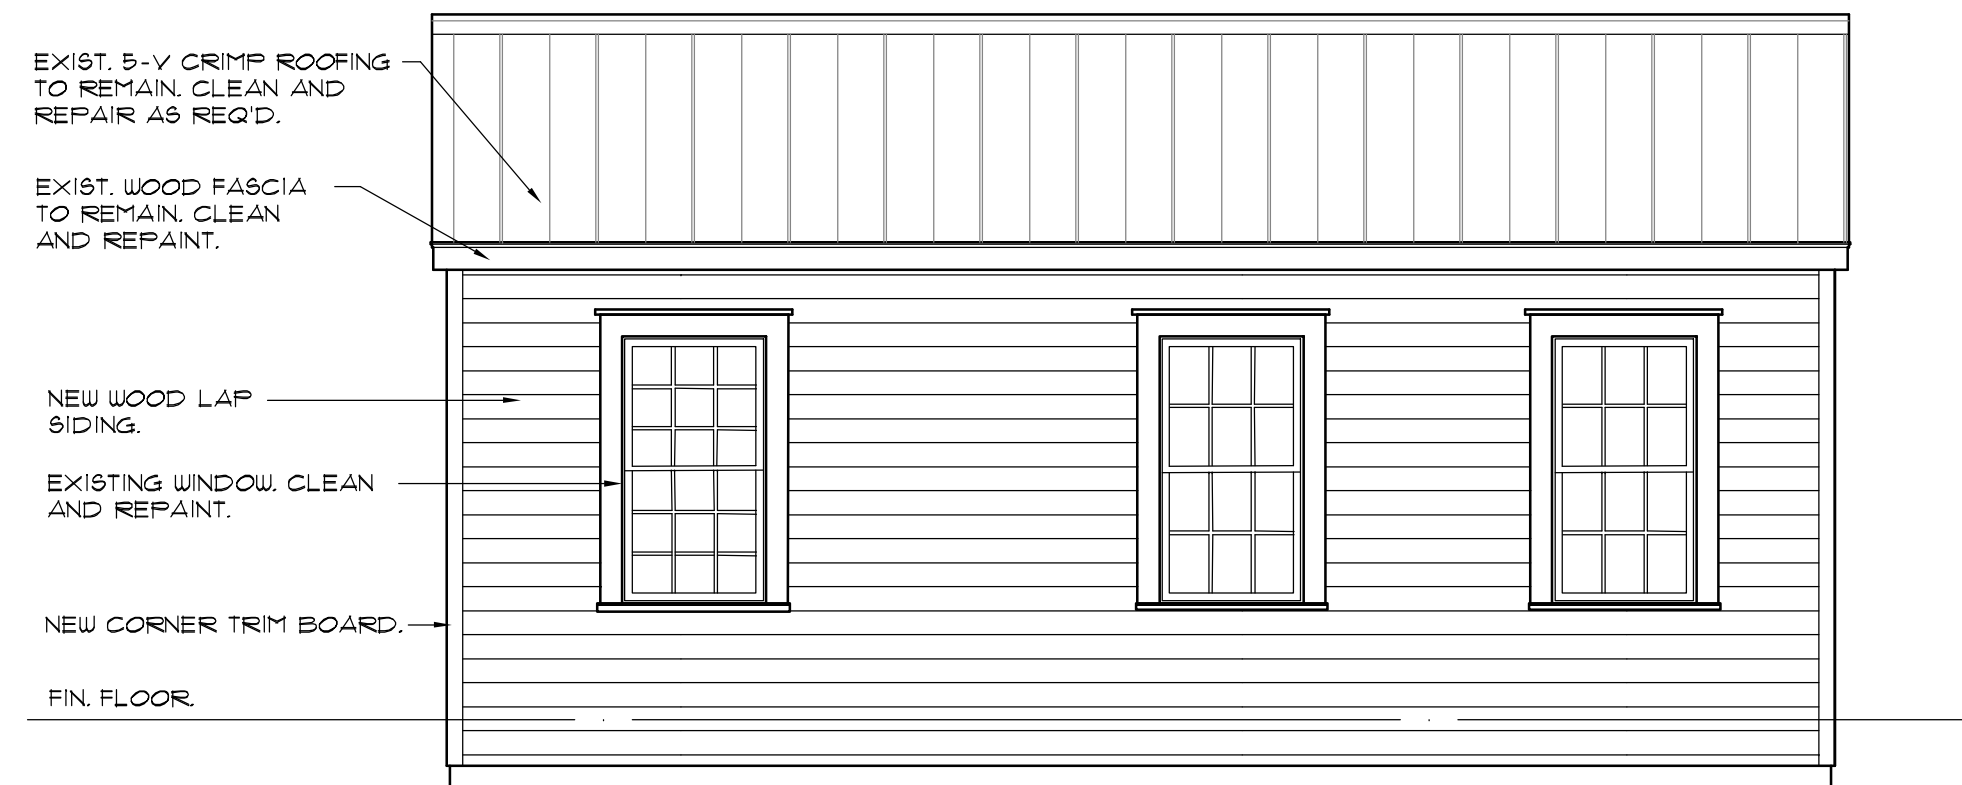

NORTH ELEVATION - GUEST COTTAGE

SCALE: 1/4" = 1'-0"

5  
A-1

ISSUED FOR REVIEW  
DATE: 11/30/2021  
NOT FOR CONSTRUCTION


REVISIONS :



McCLEESKEY AND ASSOCIATES ARCHITECTS P.A.  
P.O. BOX 7125 HILTON HEAD ISLAND, SOUTH CAROLINA 29938 (843) 785-2222  
DATE OF ISSUE : 6/25/2021 DRAWN BY : SIM CHECKED BY : SIM PROJECT NO. : 2108



A-1

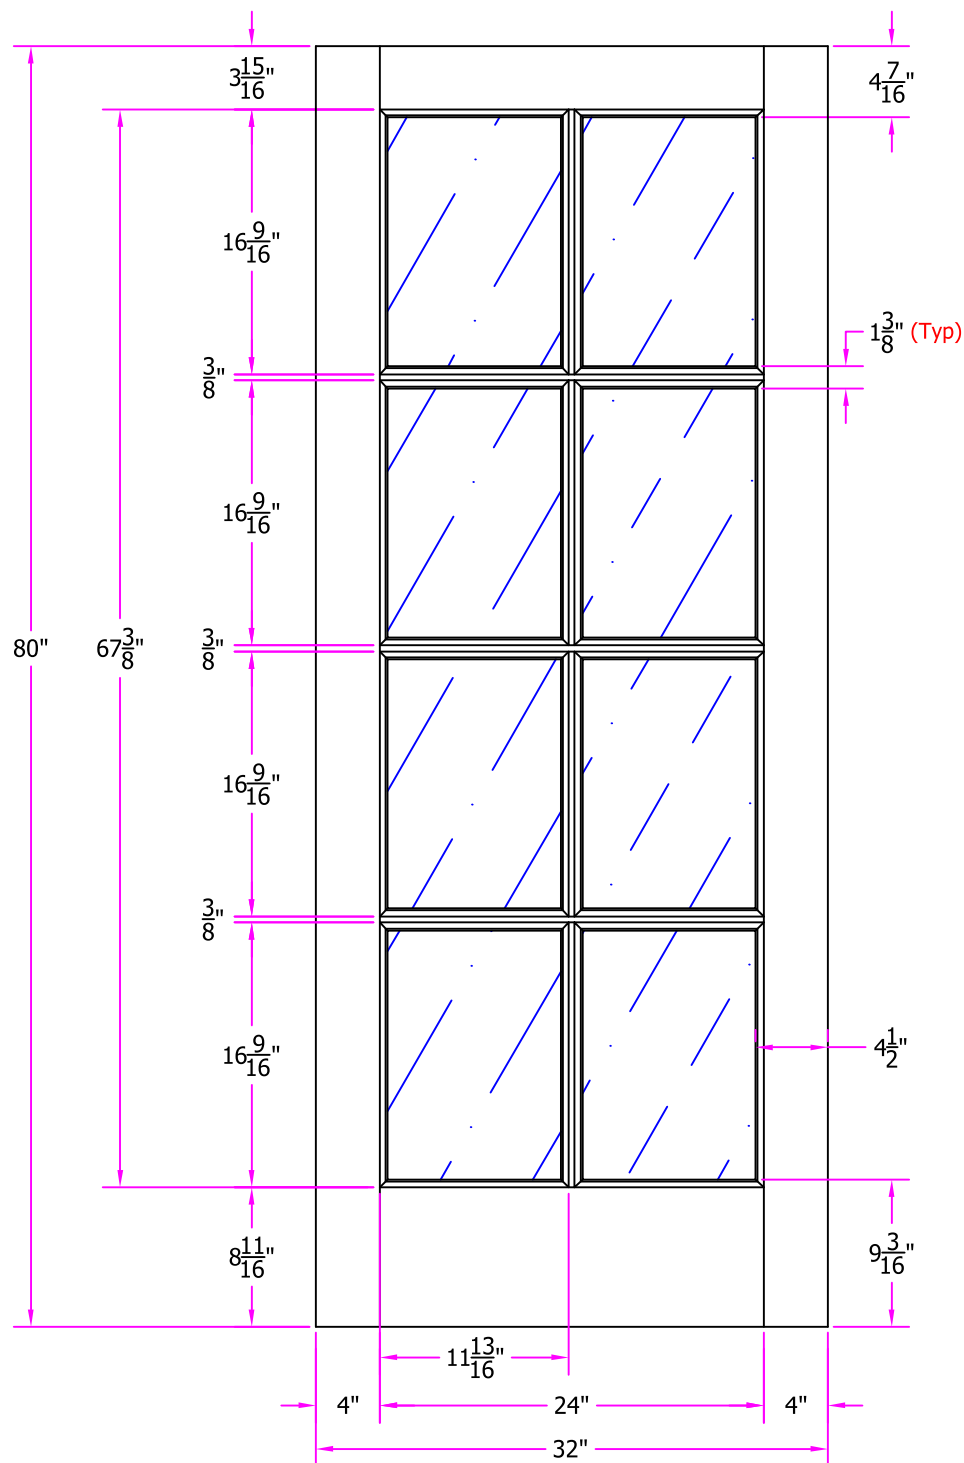

THIS DRAWING AND THE INFORMATION CONTAINED HEREIN IS THE PROPRIETARY TO SIMPSON DOOR COMPANY AND SHALL NOT BE REPRODUCED, COPIED OR DISCLOSED IN WHOLE OR PART, OR USED FOR MANUFACTURE OR FOR ANY OTHER PURPOSE WITHOUT THE WRITTEN PERMISSION OF SIMPSON DOOR COMPANY.

## Revisions

Rev. #	Description	Date	by Whom

TITLE **7108 2/8 x 6/8**  
**Customer Layout**

DRAWING NO. **D-7108-208-608-0700**

LAYOUT <b>00</b>	SCALE <b>NTS</b>	BORE PATTERN # <b>7001</b>
DRAWN BY: <b>J. Decker</b>	DATE <b>11/06/2007</b>	

**Simpson®**



## 7108

The door you have selected is available with almost unlimited personalization options. For example, you can order this door in any type of wood and any size and change virtually any detail. To make this door even more "you," Personalize Your Door below.

### DOOR SPECIFICATIONS (AS SHOWN):

**Wood Species:** Fir

**Glass:** Clear

**Profile:** Shaker Sticking

Rough opening needs to be 2" wider and 2 1/2" taller than your door.

Get a Quote

# PERSONALIZE YOUR DOOR

Make Your Selections and See Your Door Below

7108

[GET A QUOTE](#)

(DOOR ONLY) MSRP PER DOOR: \$1,368.00

## STANDARD OPTIONS ▲

Quantity

[Change Quantity](#)

Stain or Paint?

☒ Stain ☐ Paint

[view more](#)

Wood Species 🔍

Slab Width

[view more](#)

Feet	Inches	Fraction
<input type="text" value="2"/>	<input type="text" value="8"/>	<input type="text" value="0"/>

Slab Height

[view more](#)

<input type="text" value="6"/>	<input type="text" value="8"/>	<input type="text" value="0"/>
--------------------------------	--------------------------------	--------------------------------

Thickness

[view more](#)

IG Glass, Option 1

[view more](#)

Add Low-E

☐ Yes ☒ No

Film

[view more](#)

Yes

Sticking Profile 🔍

Stile Width

[Compare](#)

[view more](#)

## Attachment 5

UltraBlock

Yes

[view more](#)

**DESIGN AND CONSTRUCTION ALTERATIONS ▼**

**FINISHING TOUCHES ▲**

Get a Quote

## Attachment 5



Image shown is of a standard 7108 design in Douglas fir, 3'0" x 6'8"





Rear - Facing Bridge Street





Left Side - Facing Driveway





Left Side - Facing Driveway

Pro Disposal  
846-2333





Front - Facing May River



