



REVISIONS:

DATE	DESCRIPTION

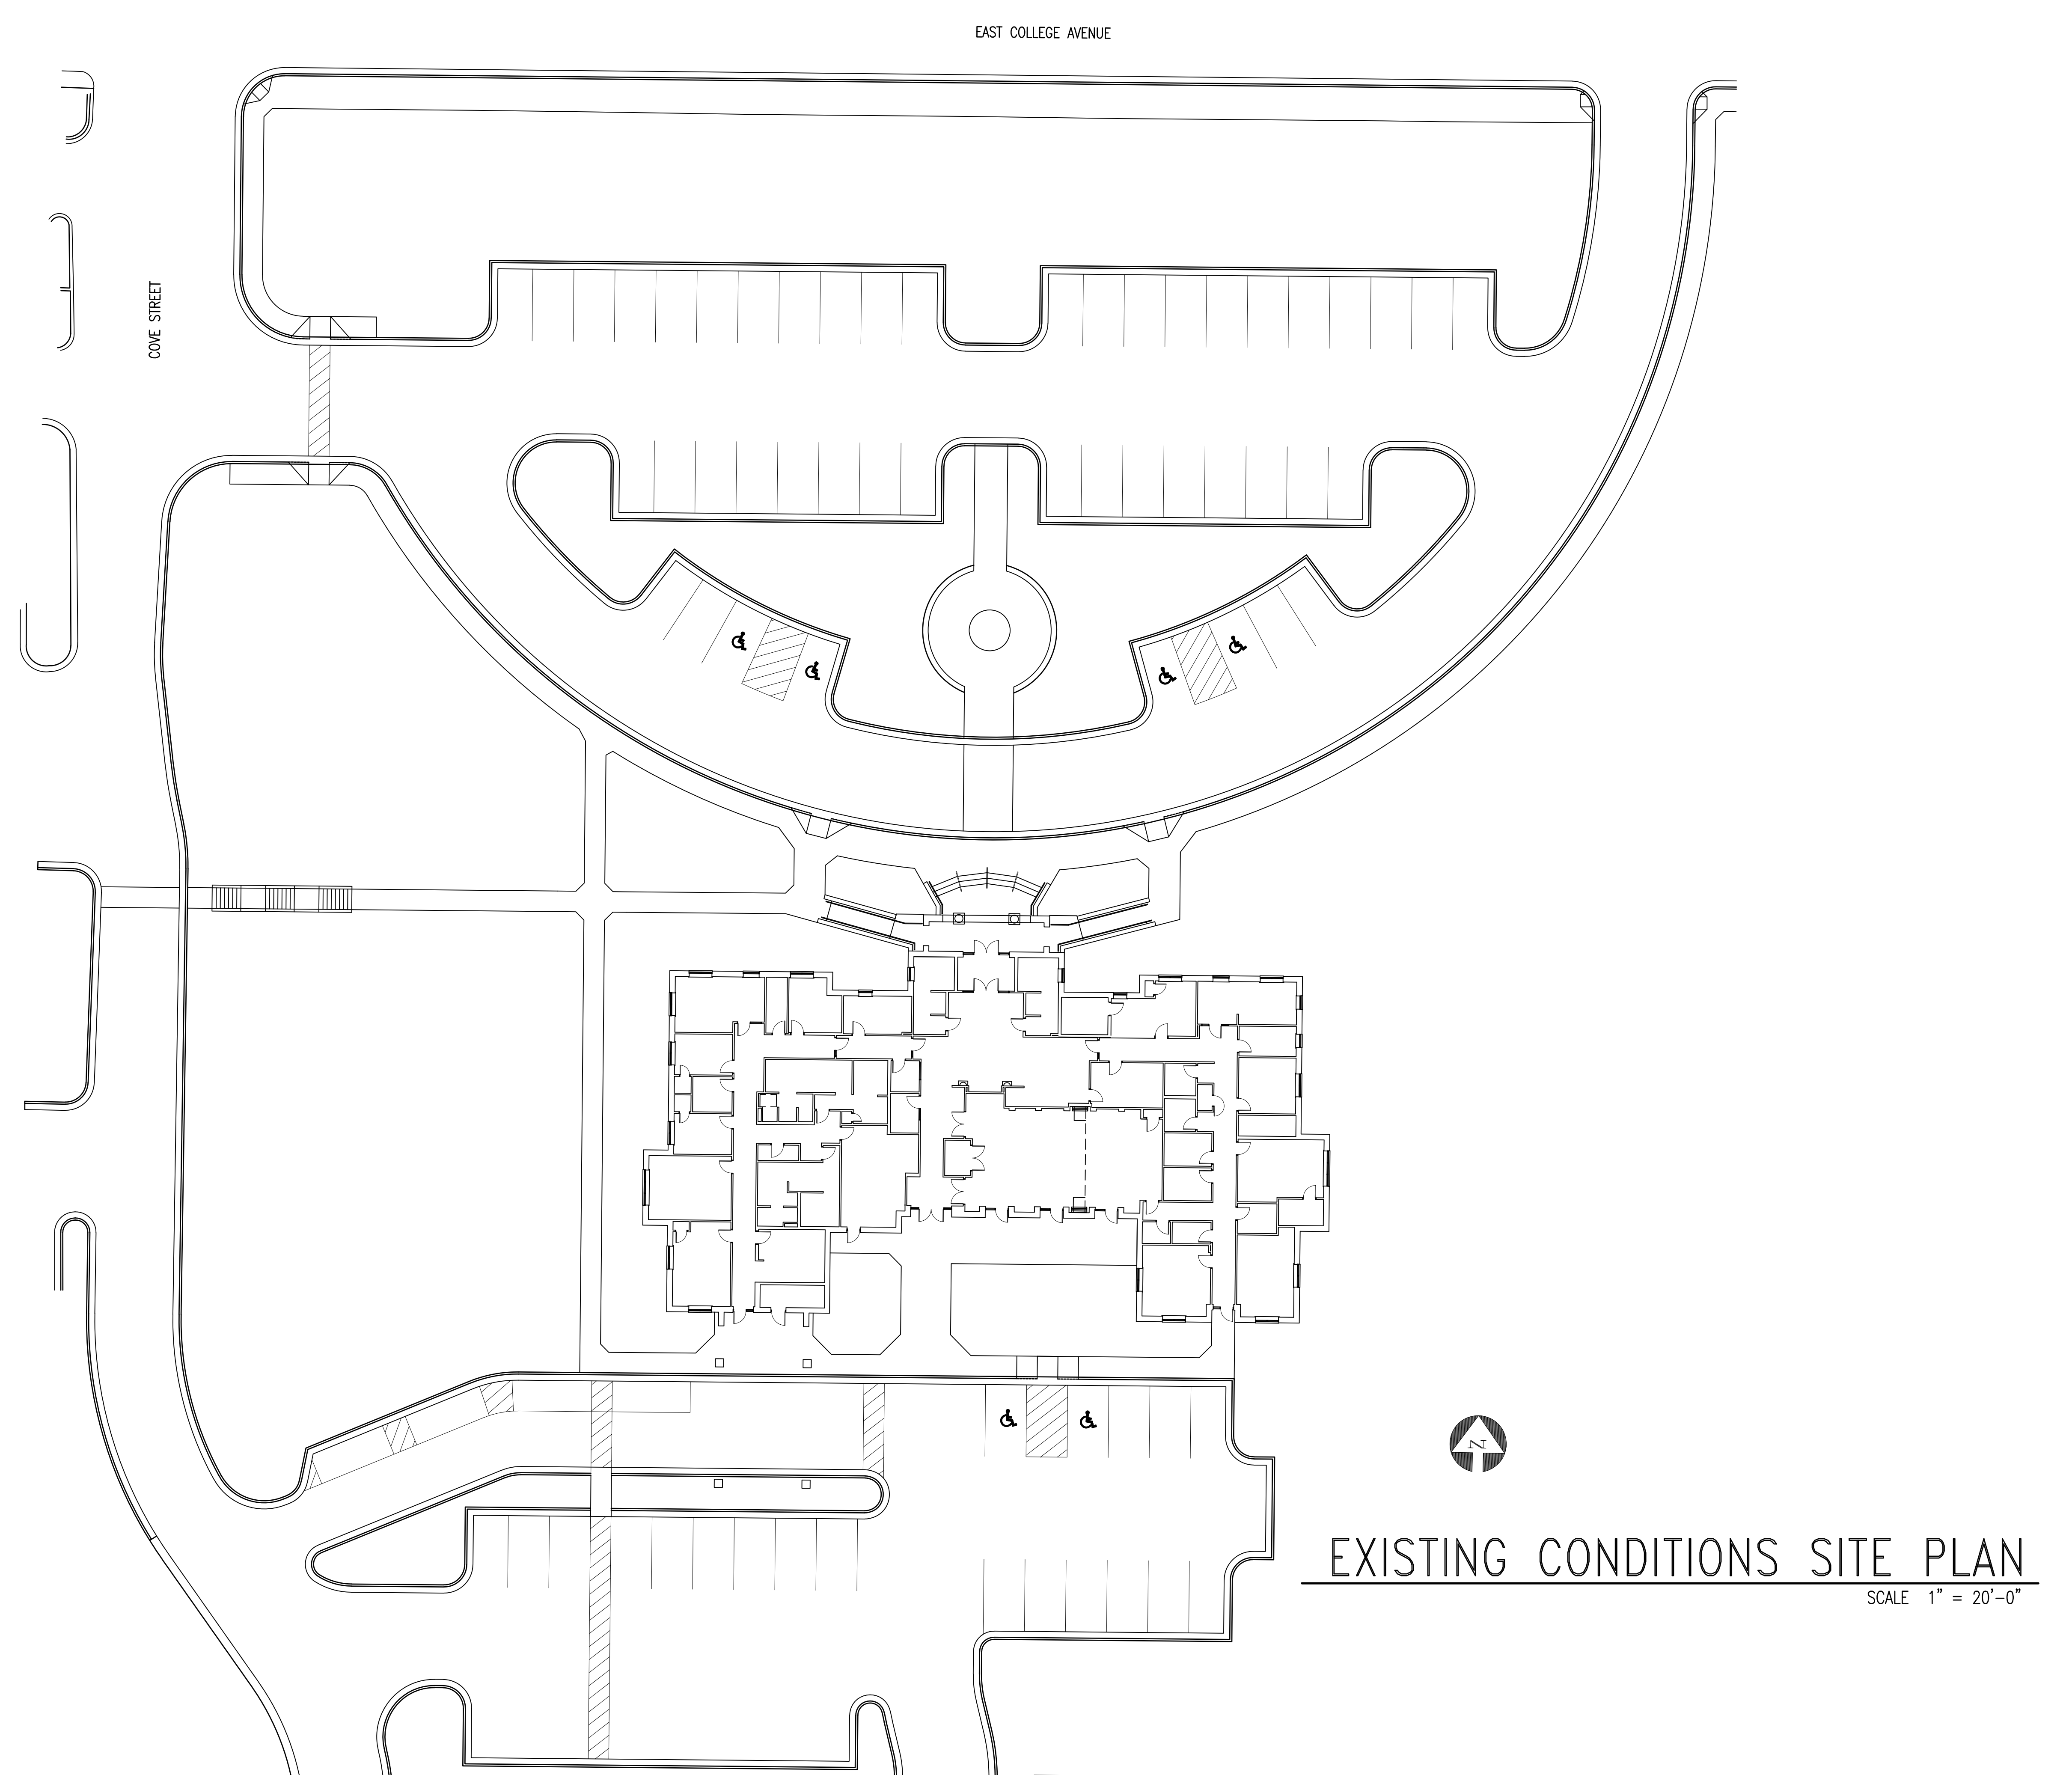

EXISTING CONDITIONS SITE PLAN
SCALE 1" = 20'-0"

INCOMPLETE
PROGRESS PRINT
NOT FOR CONSTRUCTION

 **TALLEY & SMITH**
ARCHITECTURE, INC.
SHELBY, NORTH CAROLINA
P.O. BOX 518 (28151-0518) 704-487-7082
409 E. MARION ST. (28150) FAX 704-482-5596

BOILING SPRINGS
DOWNTOWN IMPROVEMENTS
& NEW STREET FRONT BLDGS
Boiling Springs, North Carolina

COMM. NUMBER: 959
DATE: August 18, 2022
Copyright © 2022
Talley & Smith Architecture, Inc.

SHEET
A1.1
X OF XX