


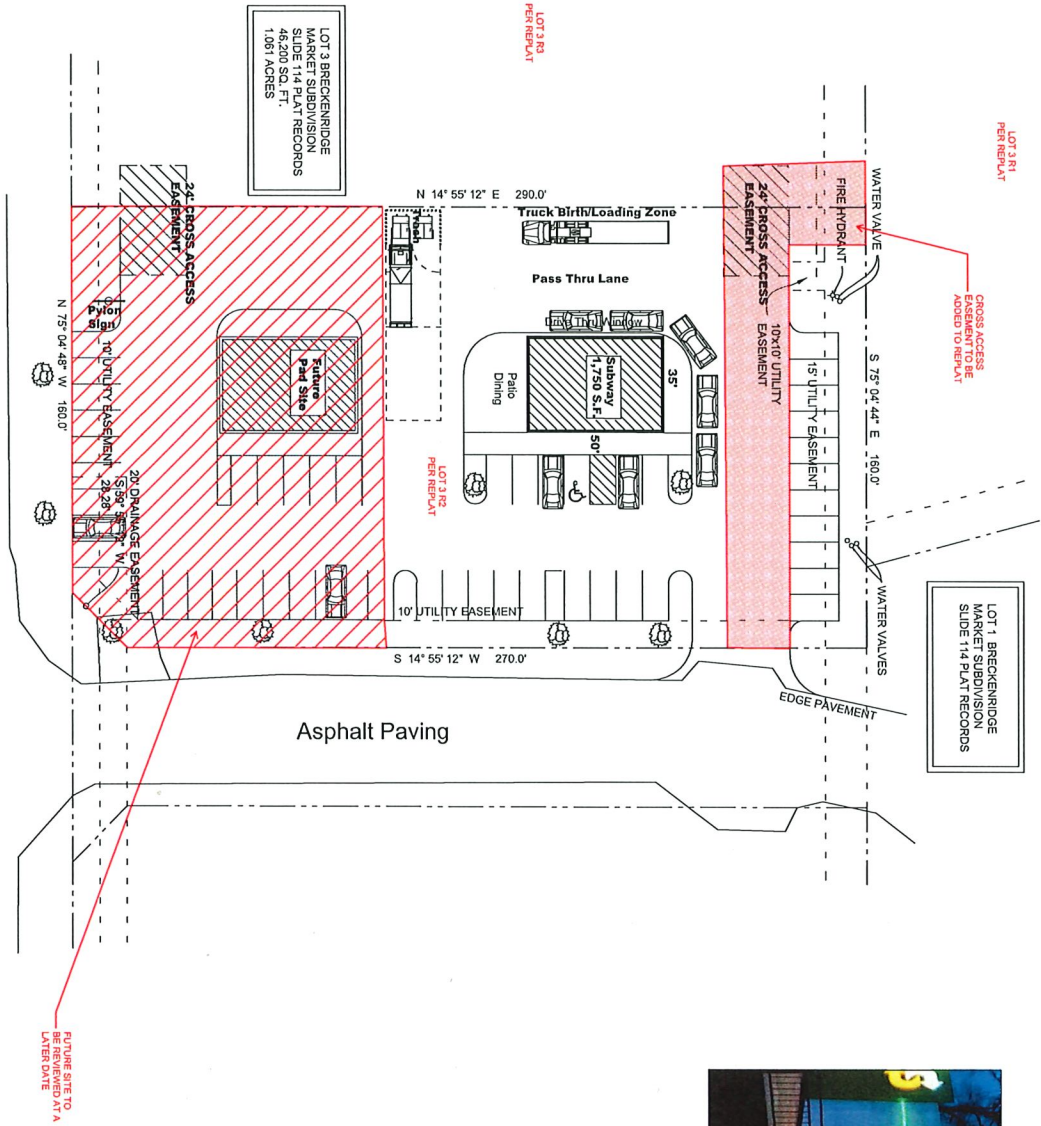

Proposed Site Plan

Scale: 1/8"=1'-0"

West Walker Street (West U.S. Highway 180)



Job No. \_\_\_\_\_  
 Date: June 2022  
 Drawn By: PT  
 Sheet Title: Proposed Site Plan  
 Sheet No. 1 of 1

Revisions:

Proposed Site Plan Development for Donnie Sechrest  
 3804 W. Walker St. (U.S. Hwy 180)  
 Adjacent to Walmart Supercenter  
 Breckenridge, TX

Phillip B. Townsend, R.A.  
 Architect, Interior Design, Programmer,  
 Planner, Building Code Consultant  
 4613 Missy Valley West  
 Wichita Falls, Texas 76310  
 940-642-3590  
 email: pgt@pbw.net

PROPOSED SITE PLAN FOR REVIEW ONLY  
 THIS PLAN IS NOT TO BE USED FOR PERMITTING OR CONSTRUCTION  
 WITHOUT THE SIGNATURE AND SEAL OF THE ARCHITECT  
 THE ARCHITECT'S SEAL IS TO BE PLACED IN THE MIDDLE OF THE SHEET  
 THIS PLAN IS NOT TO BE USED FOR PERMITTING OR CONSTRUCTION  
 WITHOUT THE SIGNATURE AND SEAL OF THE ARCHITECT  
 THE ARCHITECT'S SEAL IS TO BE PLACED IN THE MIDDLE OF THE SHEET

