



1 FRONT ELEVATION  
SCALE: 1/8" = 1'-0"



3 BACK ELEVATION  
SCALE: 1/8" = 1'-0"

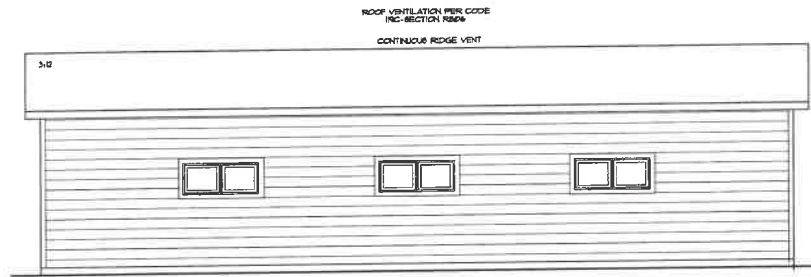

2 LEFT ELEVATION  
SCALE: 1/8" = 1'-0"

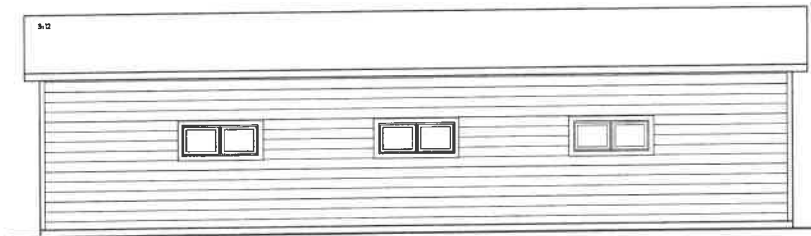

4 RIGHT ELEVATION  
SCALE: 1/8" = 1'-0"

Siding will be same or similar to house.

DISCLAIMER  
OF  
WARRANTIES


The area bounded hereby was prepared upon request by defendant who is not a registered architect or professional engineer and is for INFORMATION PURPOSES ONLY. The Design Team makes NO WARRANTIES WHATSOEVER OTHER EXPRESSED OR IMPLIED as to merchantability or fitness for a particular purpose and places any user(s) or holder(s) reliance upon said plans shall be at the sole risk of the user(s). The inclusion of structural provisions and the specification of materials and the application of construction practices is a practice not the responsibility of a design team, but the liability of the owner, or the user of these plans.




PARADIGM CONSTRUCTION  
MARK OLSON GARAGE

ELEVATIONS


JOB NUMBER	68322002		
FILE NUMBER	683220020		
DATE	10/28/22	DRAWN	TP
REVISION			
REVISION	3/14/23	TP	TP
REVISION	3/21/23	TP	TP
REVISION	8/28/23	TP	TP
REVISION			
REVISION			
ELEVATIONS			
A-1			
COPYRIGHT 2022			

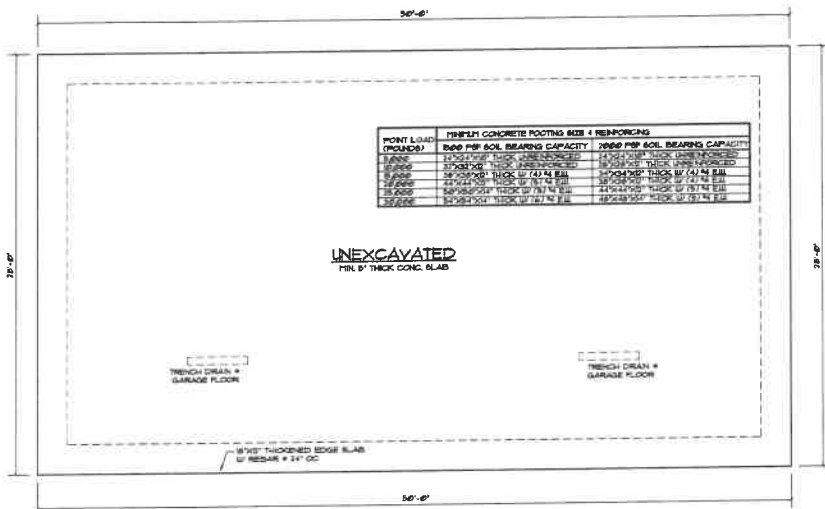

**1 FOUNDATION PLAN**  
SCALE: 1/8" = 1'-0"

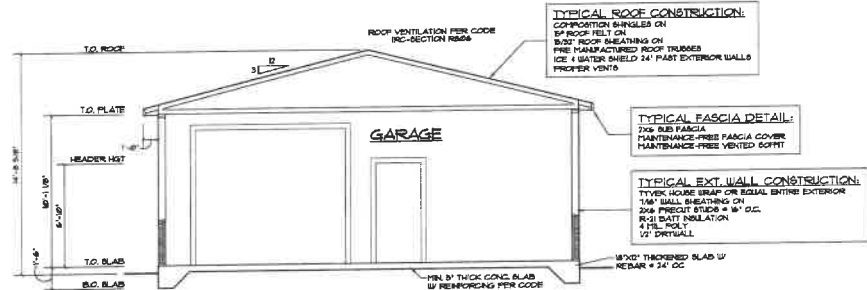

**3 BUILDING SECTION**  
SCALE: 1/8" = 1'-0"

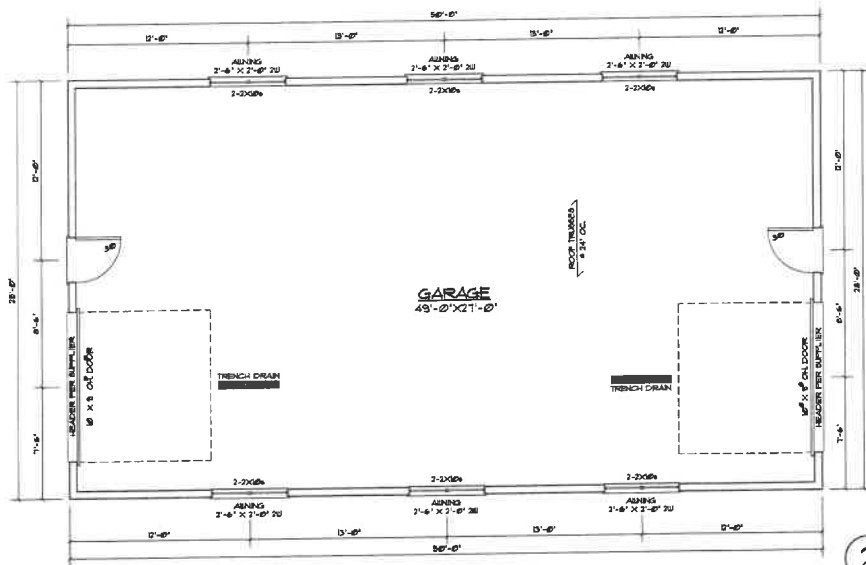

**2 FLOOR PLAN**  
SCALE: 1/8" = 1'-0"

**DISCLAIMER OF WARRANTIES**

The plans included herewith were prepared and issued by the undersigned as an act of professional judgment and are for INFORMATIONAL PURPOSES ONLY. The Design Team makes NO WARRANTIES WHATSOEVER, EITHER EXPRESSED OR IMPLIED, AS TO MERCHANTABILITY or fitness for a particular purpose and assumes any errors or omissions shall be at the sole risk of the client. The selection of correct structural materials and the application of structural standards is a practice art, the responsibility for which rests with the builder, the owner, or the user of these plans.



4001 E. 15th Street, Suite 200, Denver, CO 80202  
Phone: 303.755.1111 Fax: 303.755.1110

PARADIGM CONSTRUCTION  
MARK OLSON GARAGE

FLOOR PLANS/SECTIONS

JOB NUMBER:	65321002				
FILE NUMBER:	6532100220				
DATE:	10/28/22	DRAWN:	MM	CHECKED:	TP
REVISED:	2/14/23	MM	TP		
REVISED:	2/21/23	MM	TP		
REVISED:	5/25/23	MM	TP		
REVISED:					
REVISED:					

FLOOR PLANS/SECTIONS

A-2

Copyright 2022 Paradigm Construction