


1 2 3 4 5 6


NOTICE
 This document, the property of, prepared and issued by the architect, is submitted for the specific project name _____ and the recipient by accepting this document assumes custody and agrees this document will not be copied or reproduced in part or in whole, and any special features peculiar to this design shall not be incorporated in any other project, unless prior agreement has been obtained in writing. These documents will be returned immediately upon completion of the project or upon the request of the architect.

This document is the exclusive property of the architect, no rights to ownership are transferable, or shall be lost by the filing of this document with any and all public authorities for the purpose of compliance with Codes and/or Ordinances, i.e. Building Permit, etc.

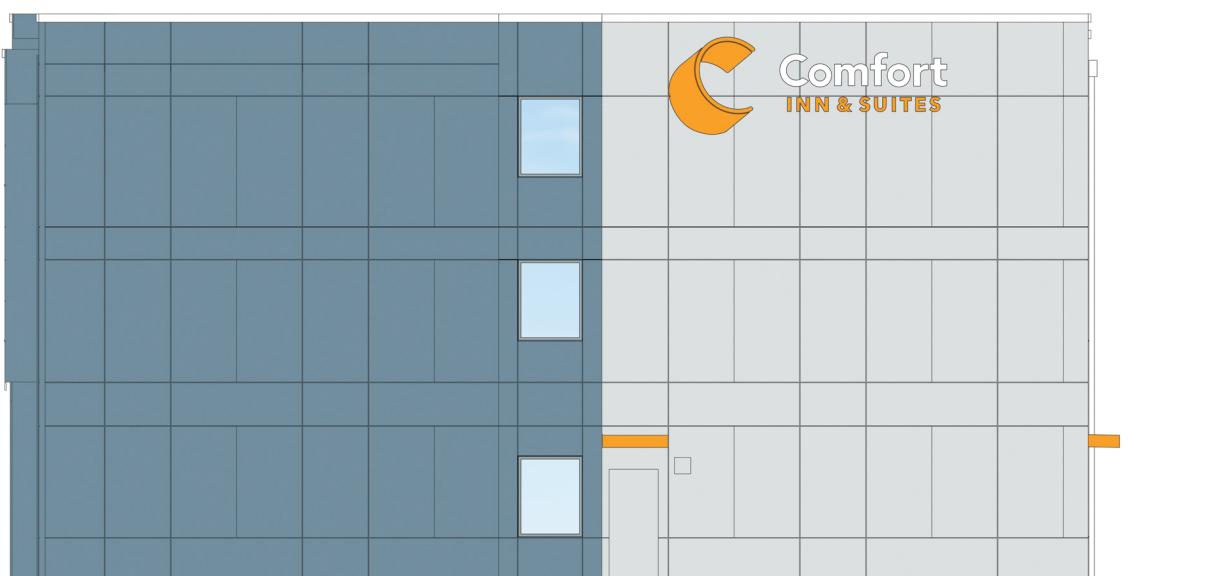

D1 EAST ELEVATION
SCALE: 3/32" = 1'-0"

D3 WEST ELEVATION
SCALE: 3/32" = 1'-0"

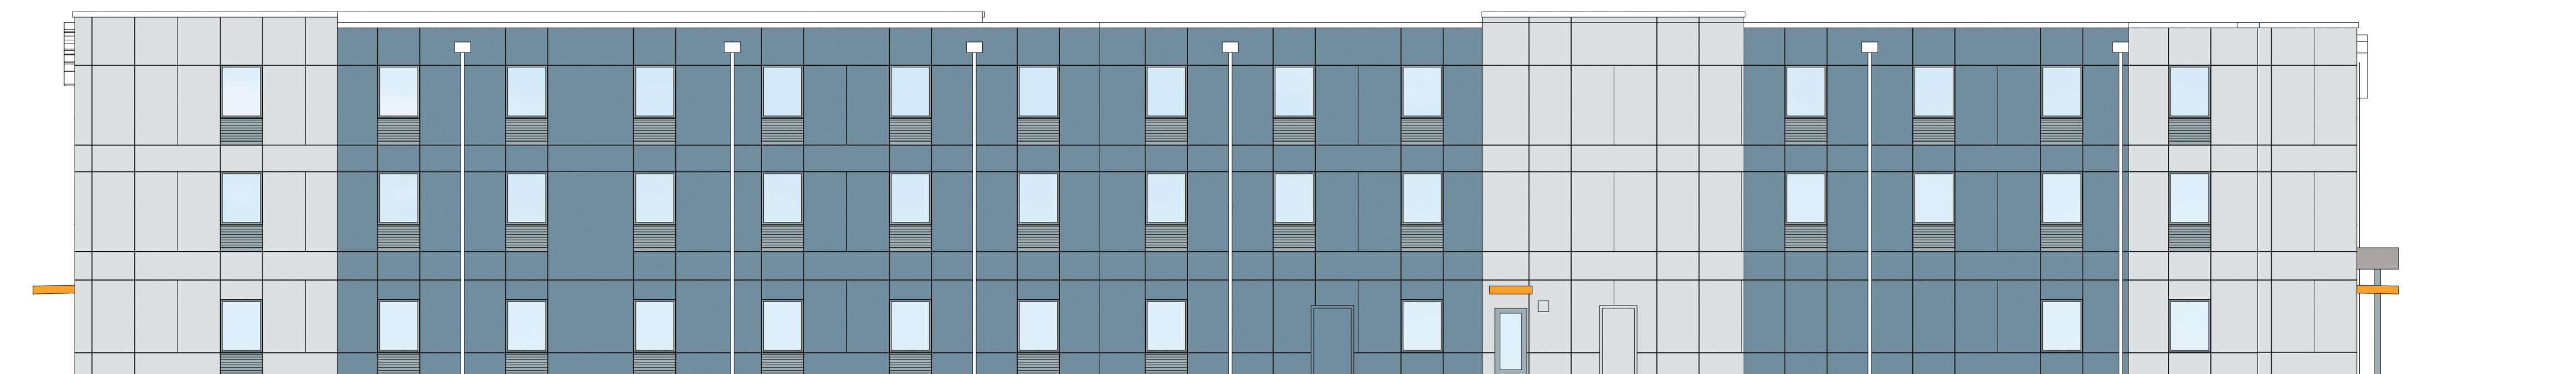

B1 SOUTH ELEVATION
SCALE: 3/32" = 1'-0"



A1 NORTH ELEVATION
SCALE: 3/32" = 1'-0"

Comfort Inn & Suites
PROPERTY ID: RI043

Gooding Avenue
Bristol, RI 02809

ISSUE:

SA PROJECT TEAM: PRINCIPAL P.Silvestri
PROJ. ARCH. _____ DRAFTER _____
JOB CAPT. W.Manhardt INTERIORS _____

SEAL:

TITLE:
COLORED ELEVATIONS



SILVESTRI
ARCHITECTS • PC
1321 MILLSPORT HWY PH 716.691.0900
AMHERST, NY 14221 FAX 716.691.4773

SA JOB #: 20038.01 DATE: 3/12/24

DRAWING #: A-202