





**MH Architect, LLC**  
 203 Hooper Street  
 Tiverton, RI 02878  
 401.559.1957  
 mharchitect.com

Revisions


No.	Date	Description	Initials
2	3/1/2025	SOUTH SHED DORMER	MRH

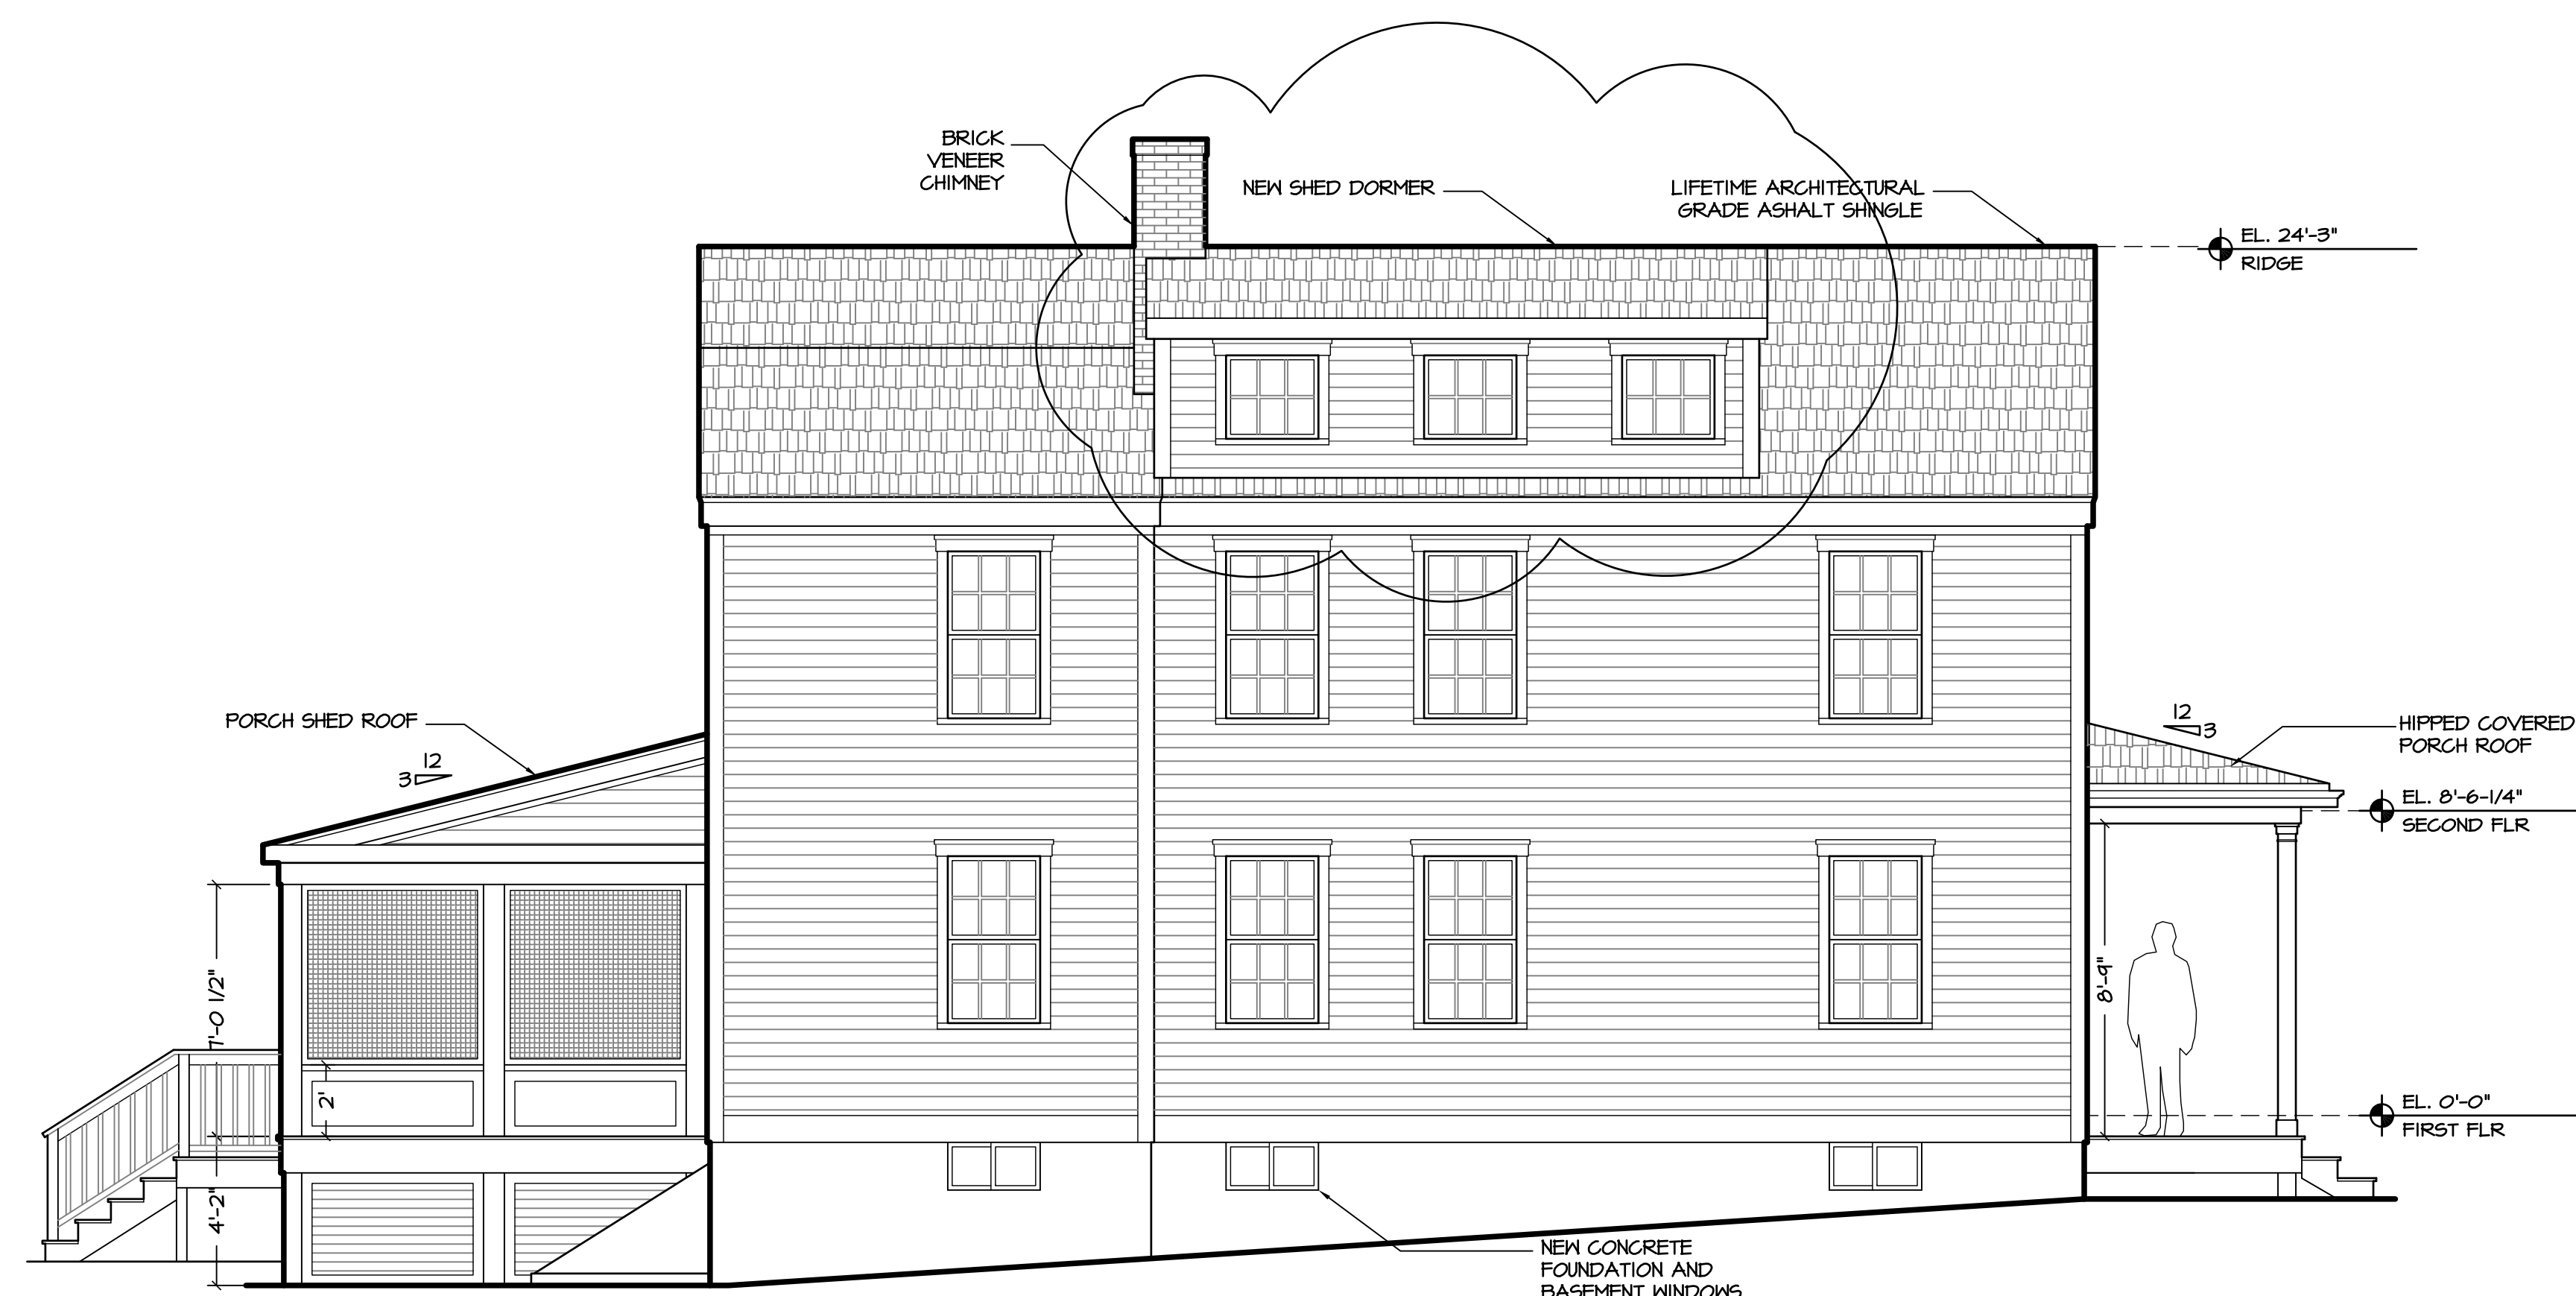


2 PROPOSED SOUTH ELEVATION  
 SCALE: 1/4" = 1'-0"

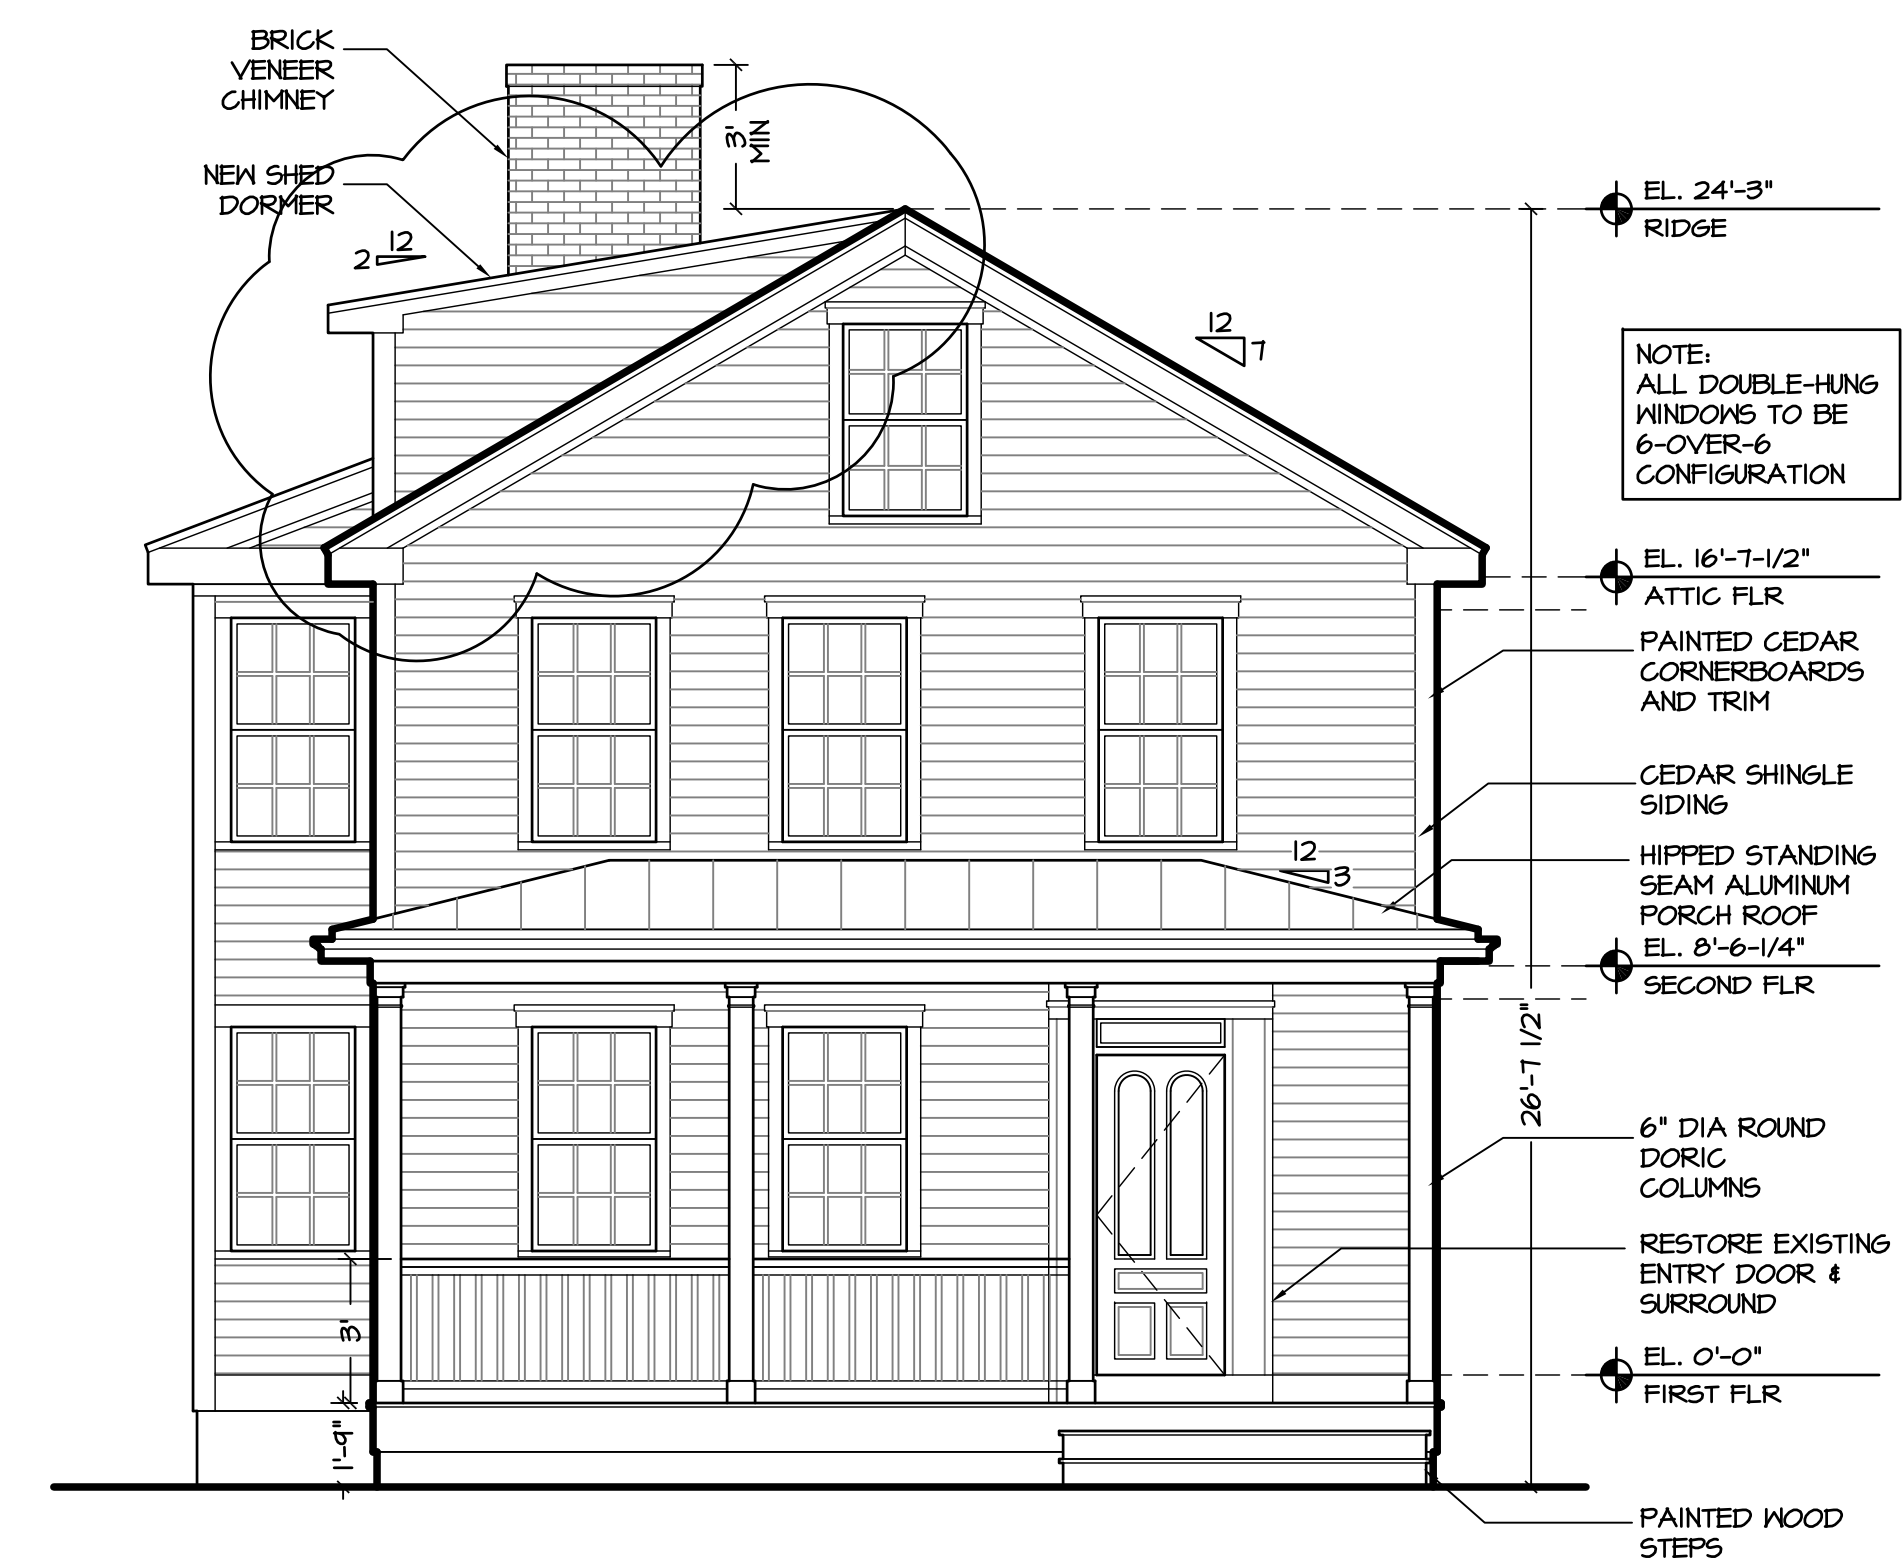

1 PROPOSED EAST ELEVATION  
 SCALE: 1/4" = 1'-0"

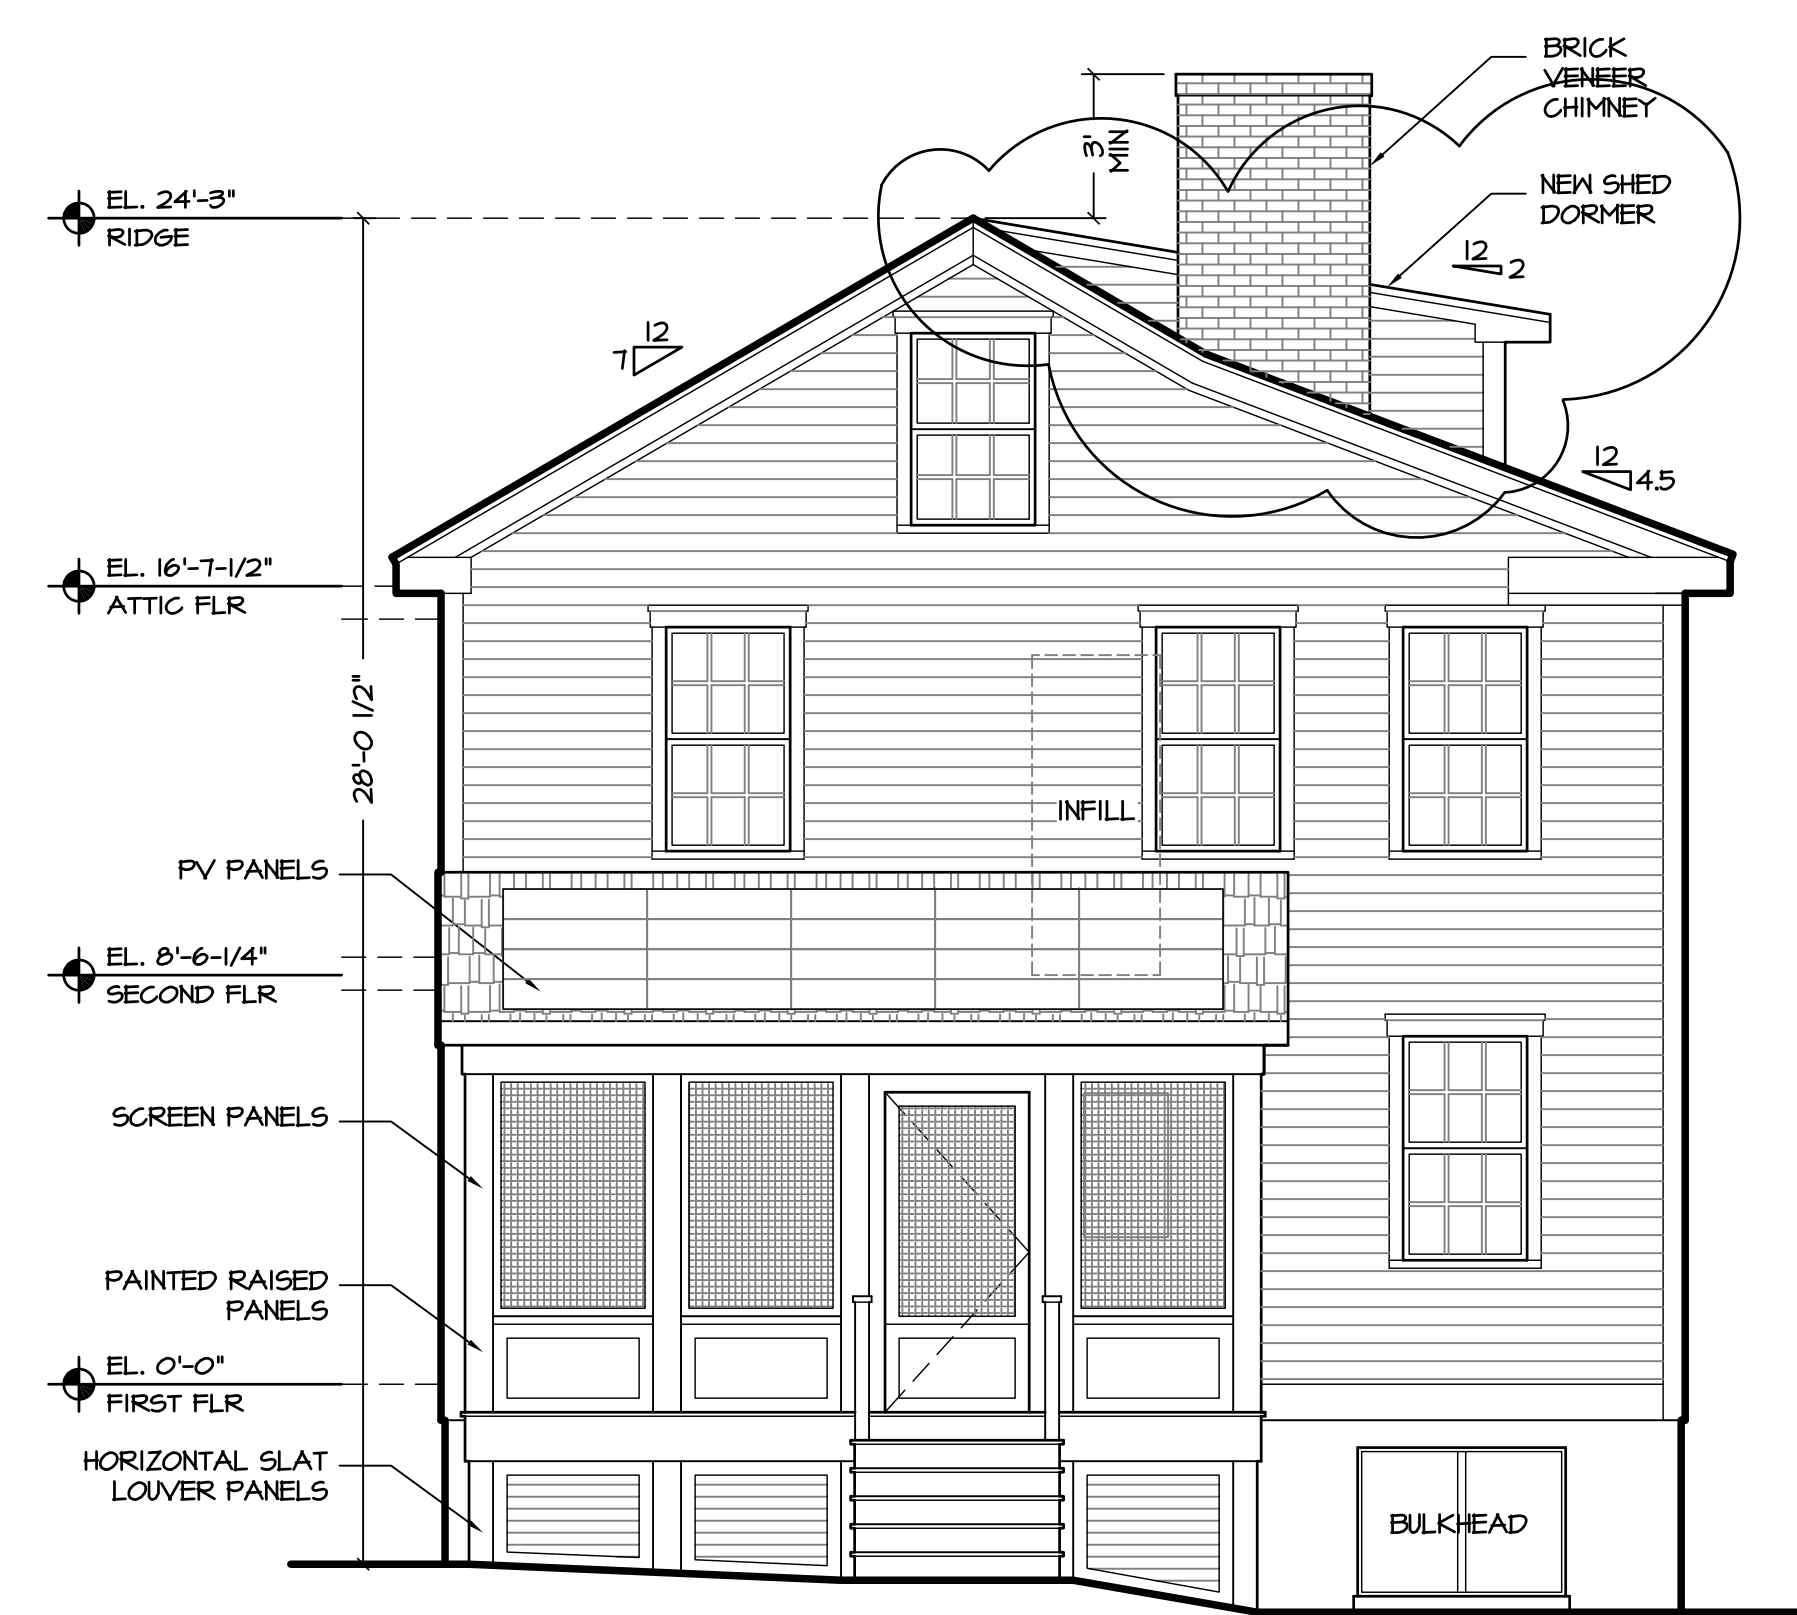

3 PROPOSED WEST ELEVATION  
 SCALE: 1/4" = 1'-0"

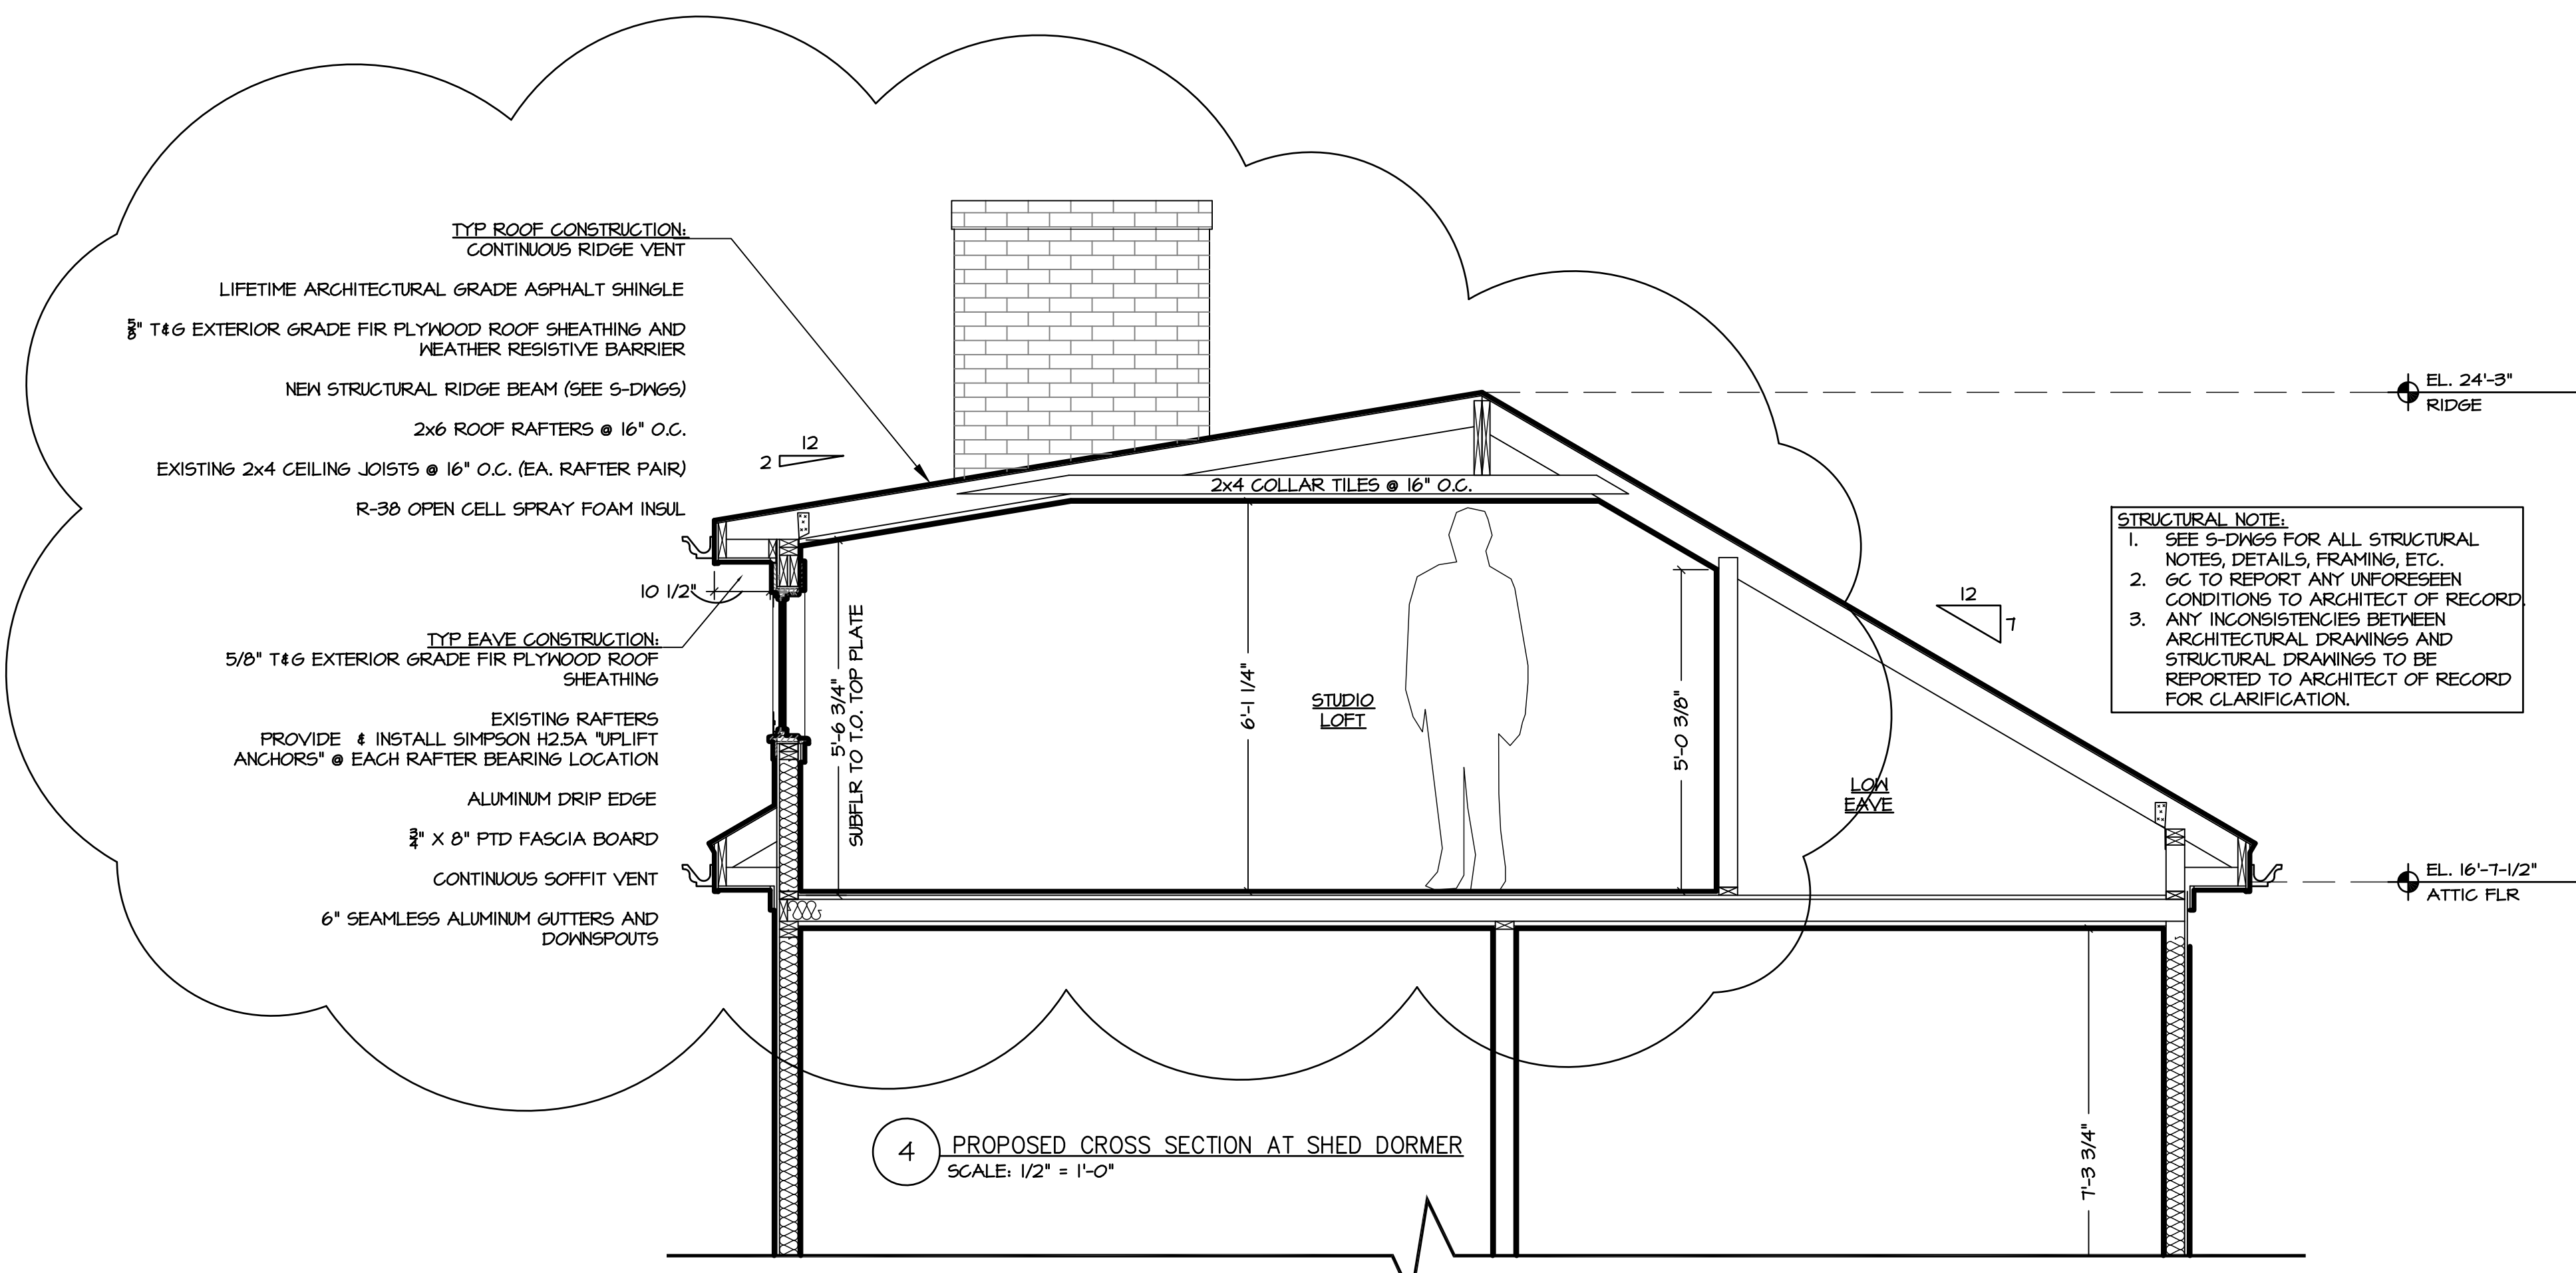

4 PROPOSED CROSS SECTION AT SHED DORMER  
 SCALE: 1/2" = 1'-0"

**STRUCTURAL NOTE:**  
 1. SEE S-DWGS FOR ALL STRUCTURAL NOTES, DETAILS, FRAMING, ETC.  
 2. GC TO REPORT ANY UNFORESEEN CONDITIONS TO ARCHITECT OF RECORD  
 3. ANY INCONSISTENCIES BETWEEN ARCHITECTURAL DRAWINGS AND STRUCTURAL DRAWINGS TO BE REPORTED TO ARCHITECT OF RECORD FOR CLARIFICATION.

drawing status  
**PROGRESS PRINT**  
 NOT FOR CONSTRUCTION  
 issued 3/1/2025

Drawing Title  
 PROPOSED EXTERIOR ELEVATIONS AND CROSS SECTION - NEW SOUTH DORMER

Date: March 7, 2025 Scale: AS NOTED


Drawing Number

**A5.0**

**FREDERICK RESIDENCE**  
**195 HIGH STREET**  
**BRISTOL, RI 02809**




**MH Architect, LLC**

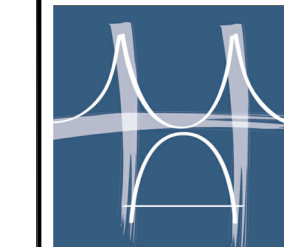


203 Hooper Street  
Tiverton, RI 02878  
401.559.1957  
mharchitect.com

Revisions

Date	Description	Initials
2	3/1/2025 SOUTH SHED DORMER	MRH

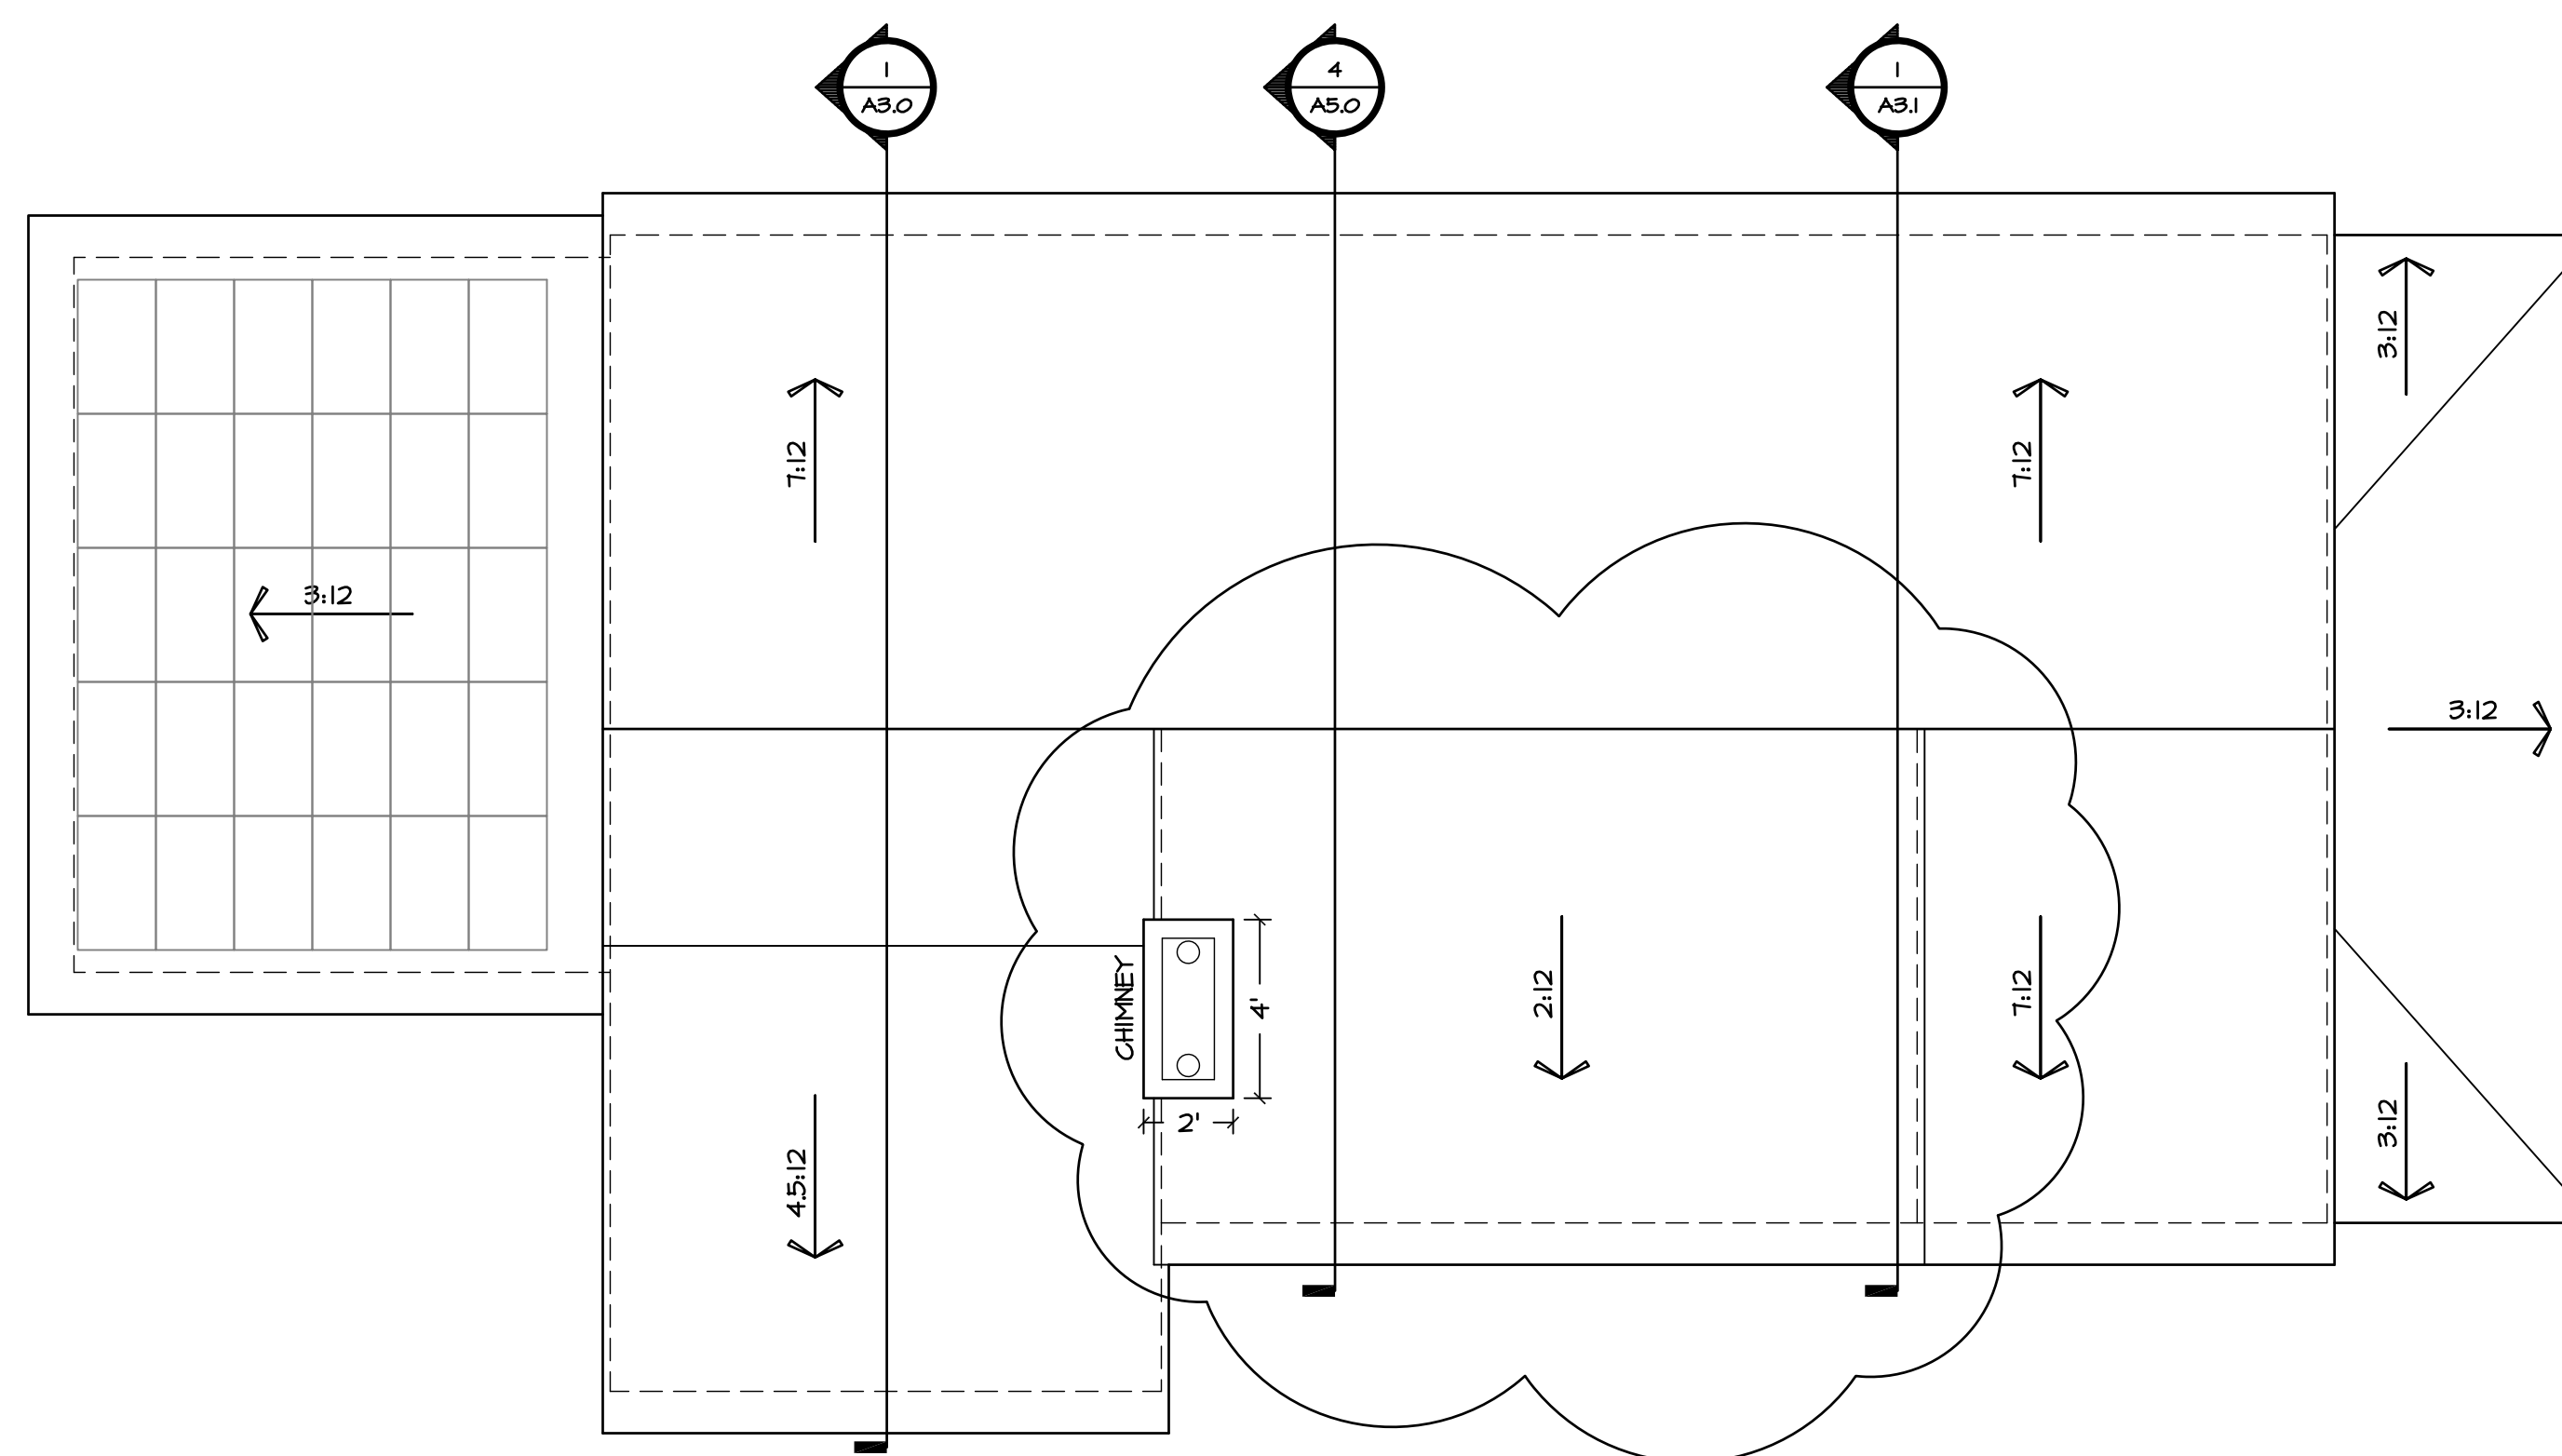

4 PROPOSED ROOF PLAN  
SCALE: 1/4" = 1'-0"

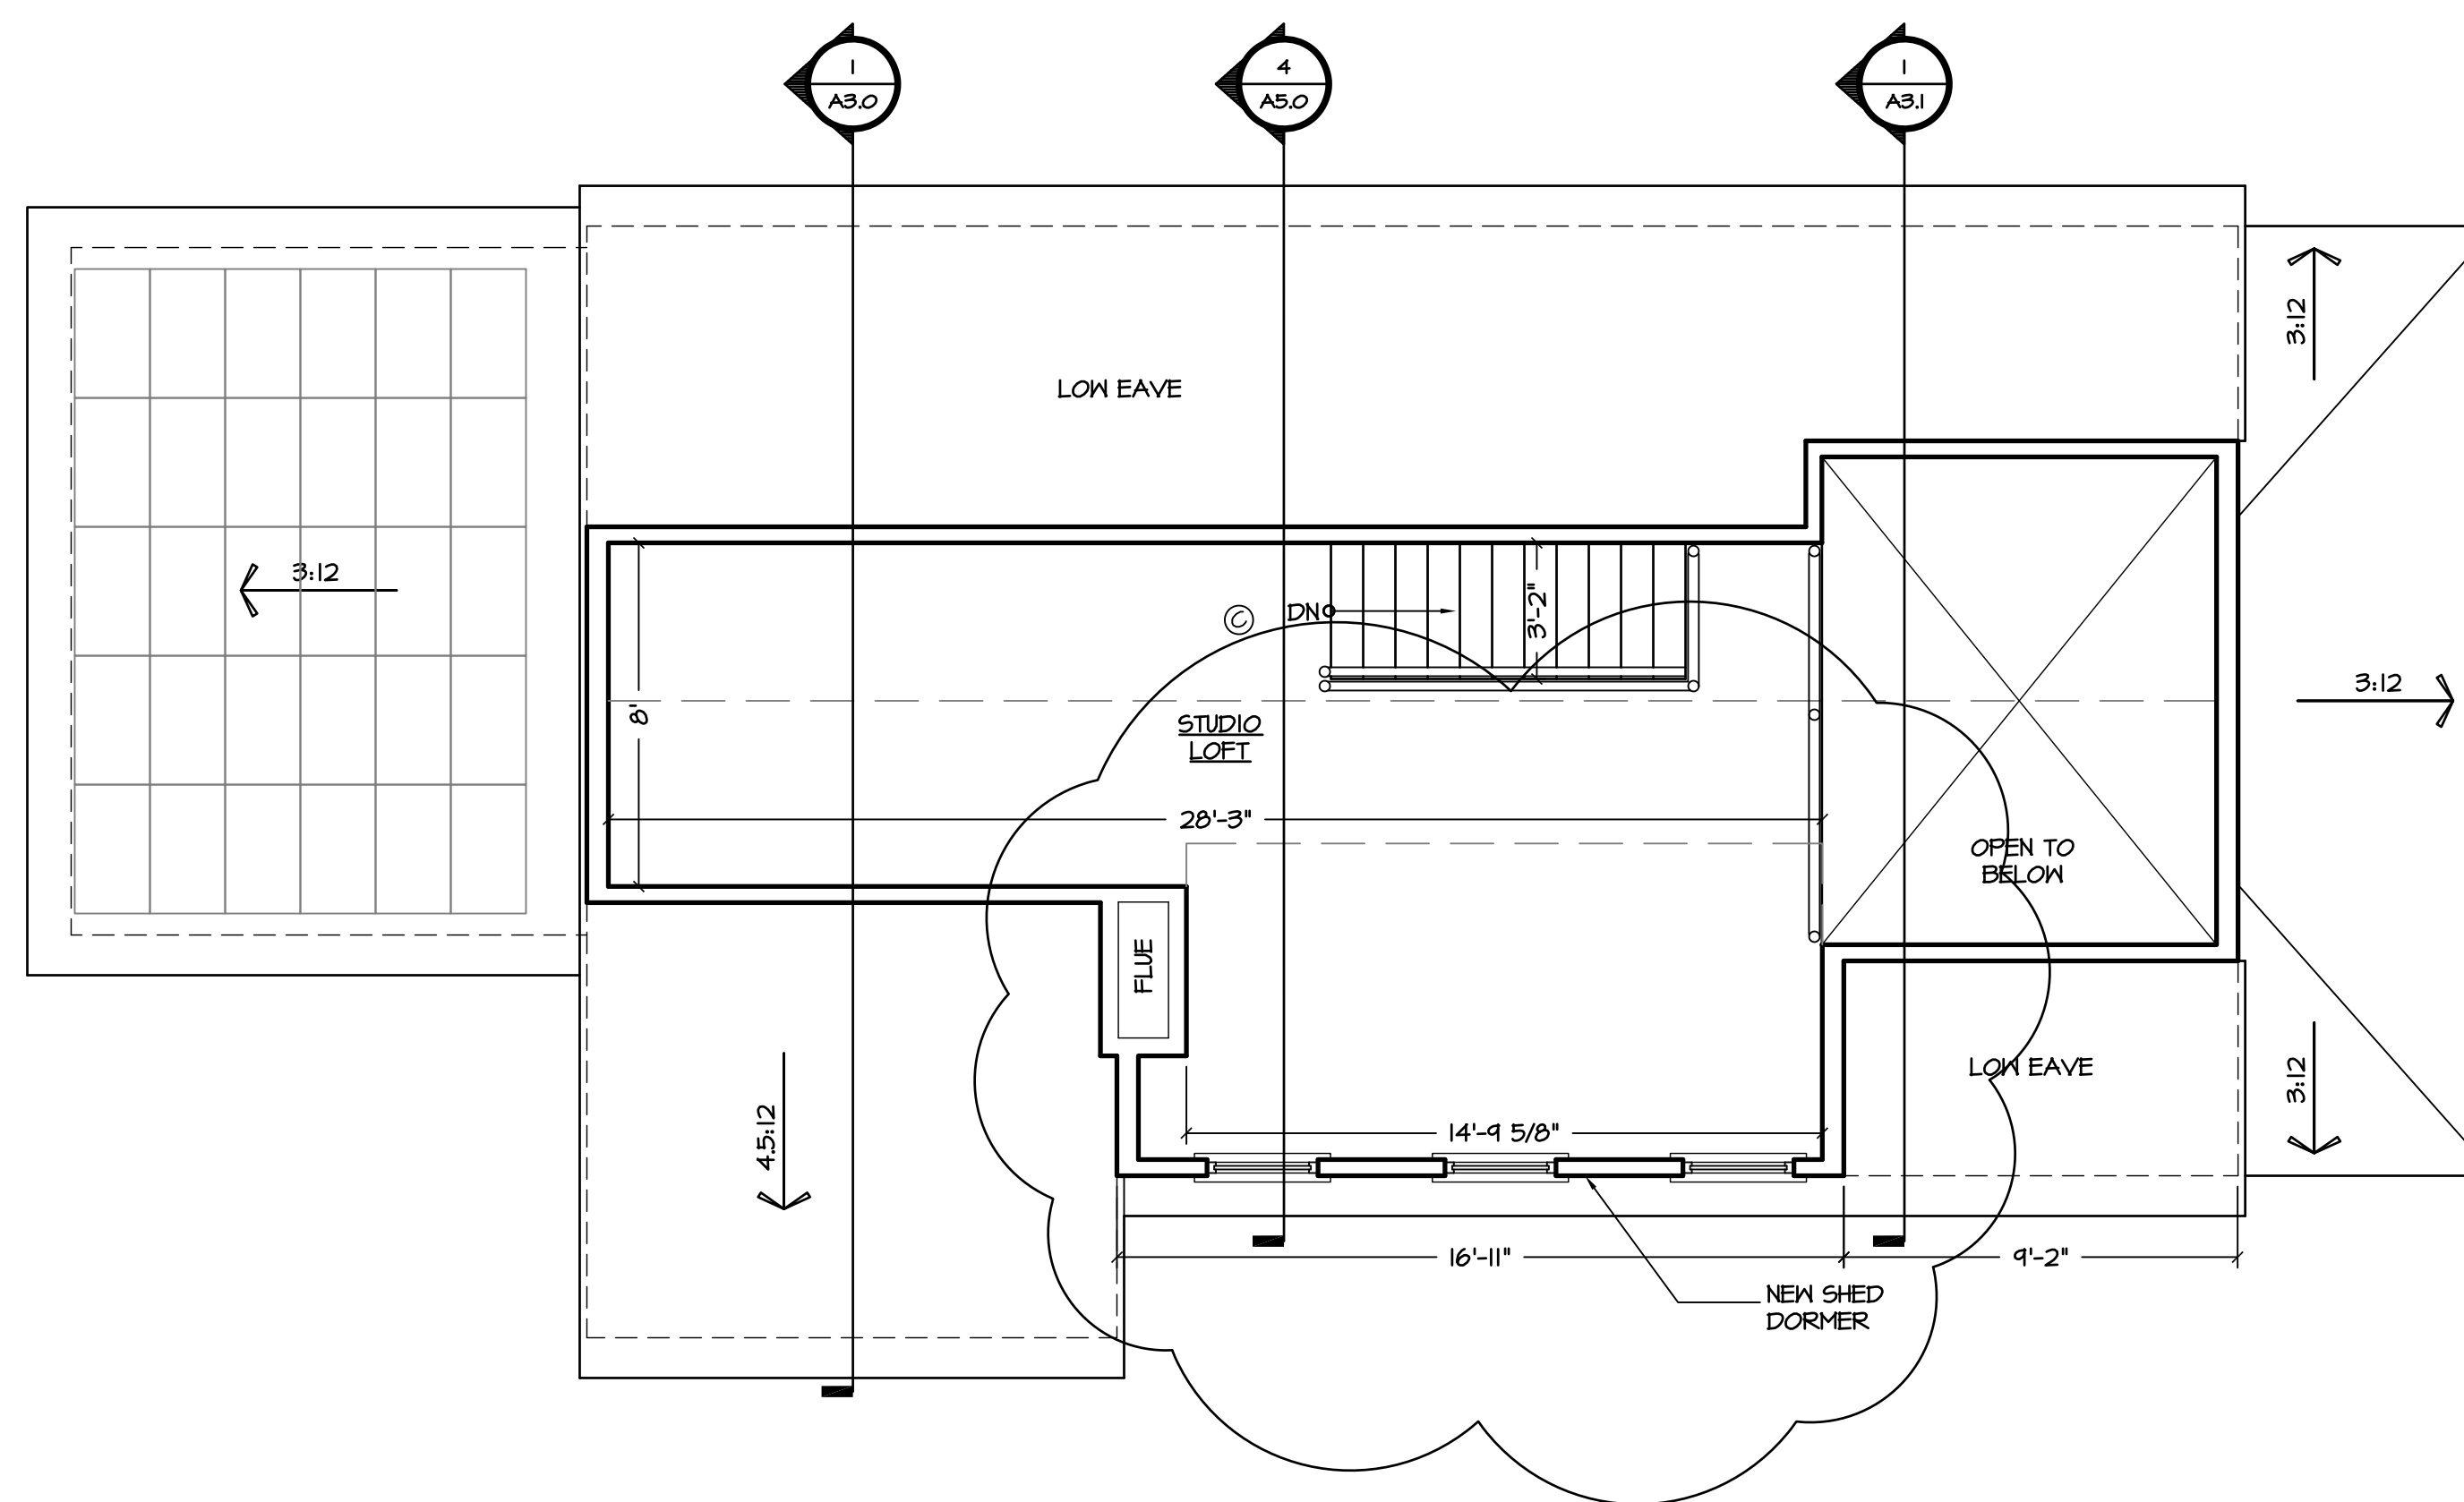

4 PROPOSED ATTIC PLAN  
SCALE: 1/4" = 1'-0"

**FREDERICK RESIDENCE**  
**195 HIGH STREET**  
**BRISTOL, RI 02809**

drawing status  
**PROGRESS PRINT**  
NOT FOR CONSTRUCTION  
Issued on 3/1/2025

Drawing Title  
PROPOSED FLOOR PLANS - NEW SOUTH DORMER

Date  
March 7, 2025

Scale  
1/4" = 1'-0"

Drawing Number

**A5.1**