



SECOND FLOOR PLAN 1/4"=1'-0"

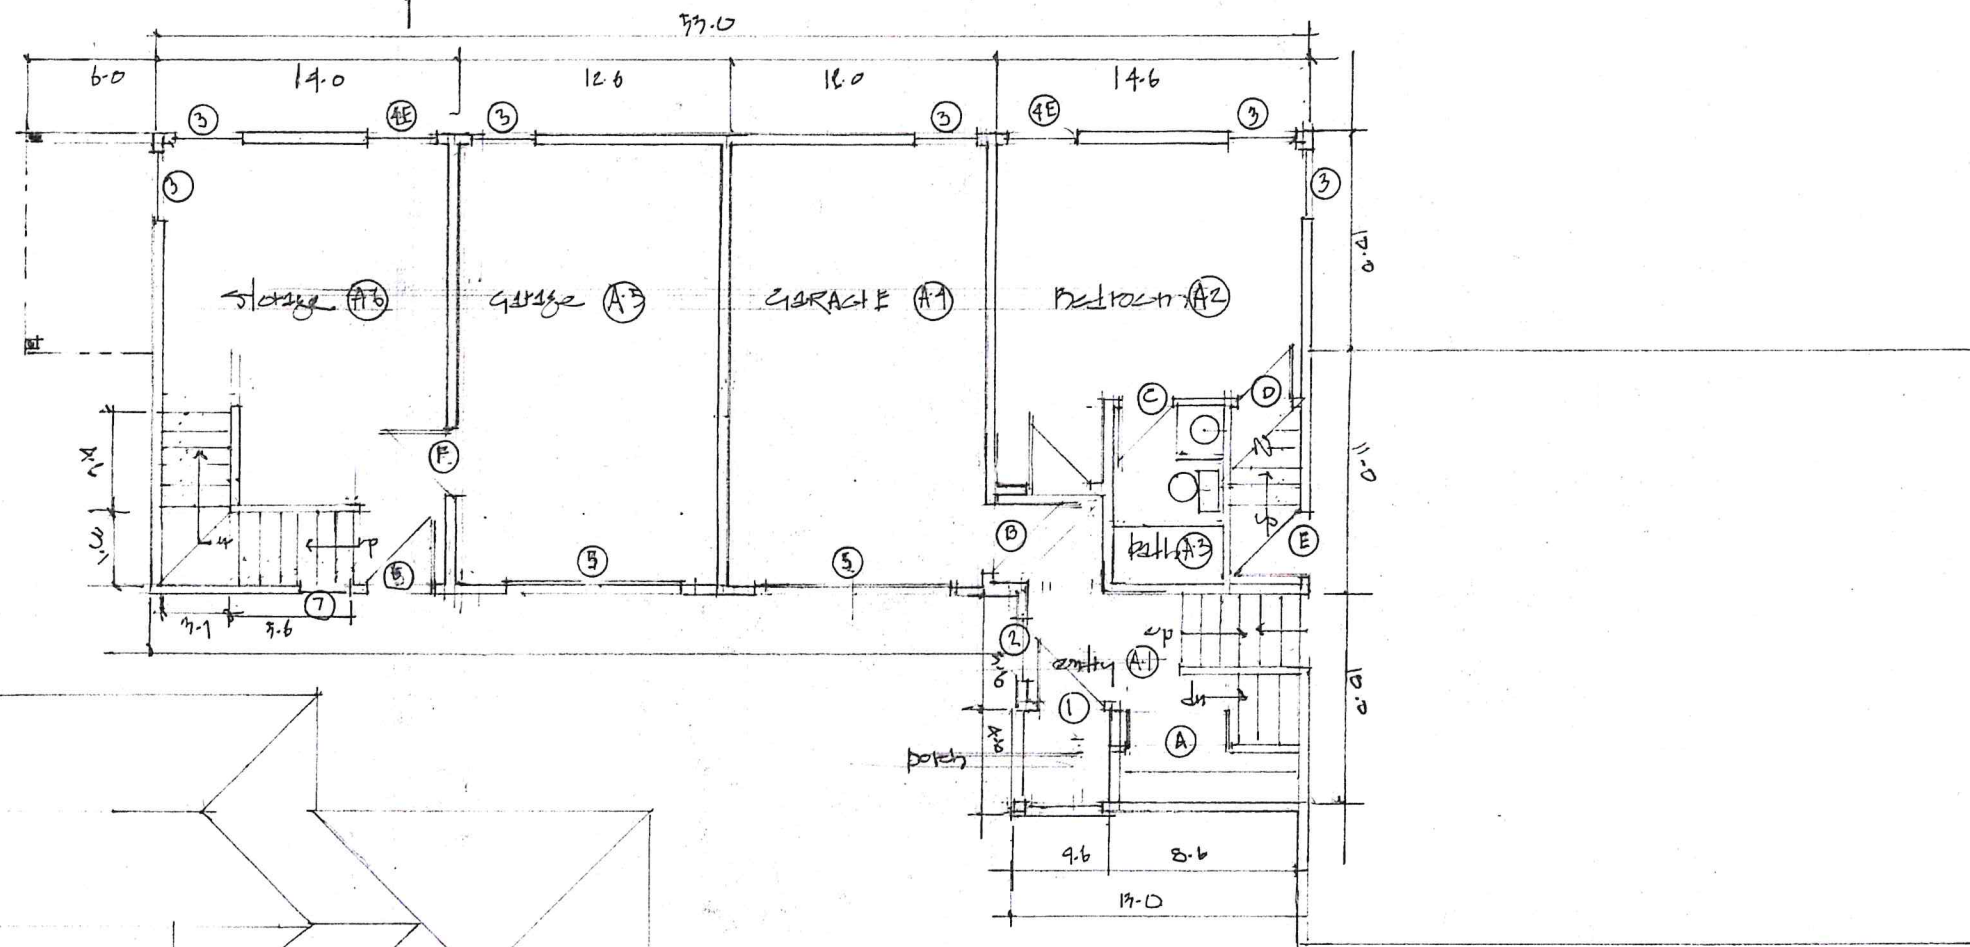

FIRST FLOOR PLAN 1/4"=1'-0"

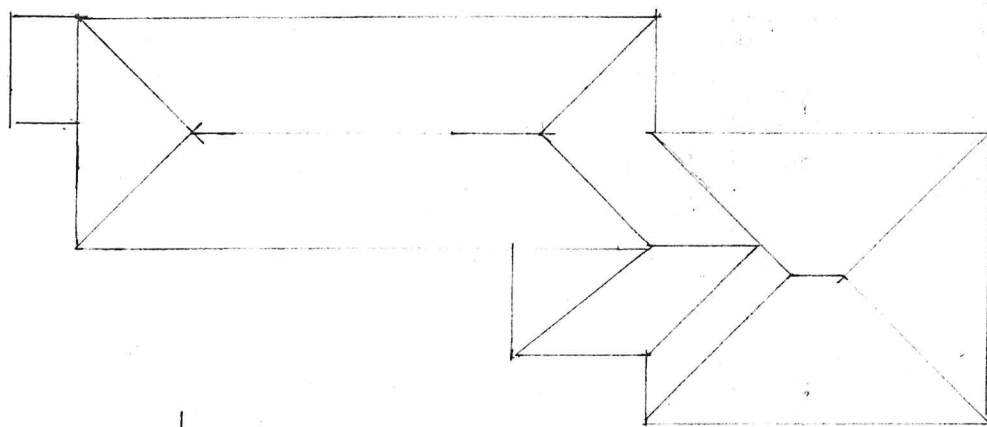

ROOF PLAN
1/8"=1'-0"

This is an early drawing. The overall concept remains accurate with respect to the project design; however, some final measurements will be updated pending zoning planning, the final plan will stay within the setback requirements. The submitted site plan prepared by Barker reflects the correct building footprint and is aligned with what we intend to use for the building permit submission.

REVISIONS	BY



FLOOR AND ROOF PLANS
SELL ADDITIONS
BRISTOL RI FOX HILL AVE

DRAWN
CHECKED
DATE 10/10/2023
SCALE 1/4"=1'-0"
JOB NO.
SHEET
A-2
OF SHEETS